


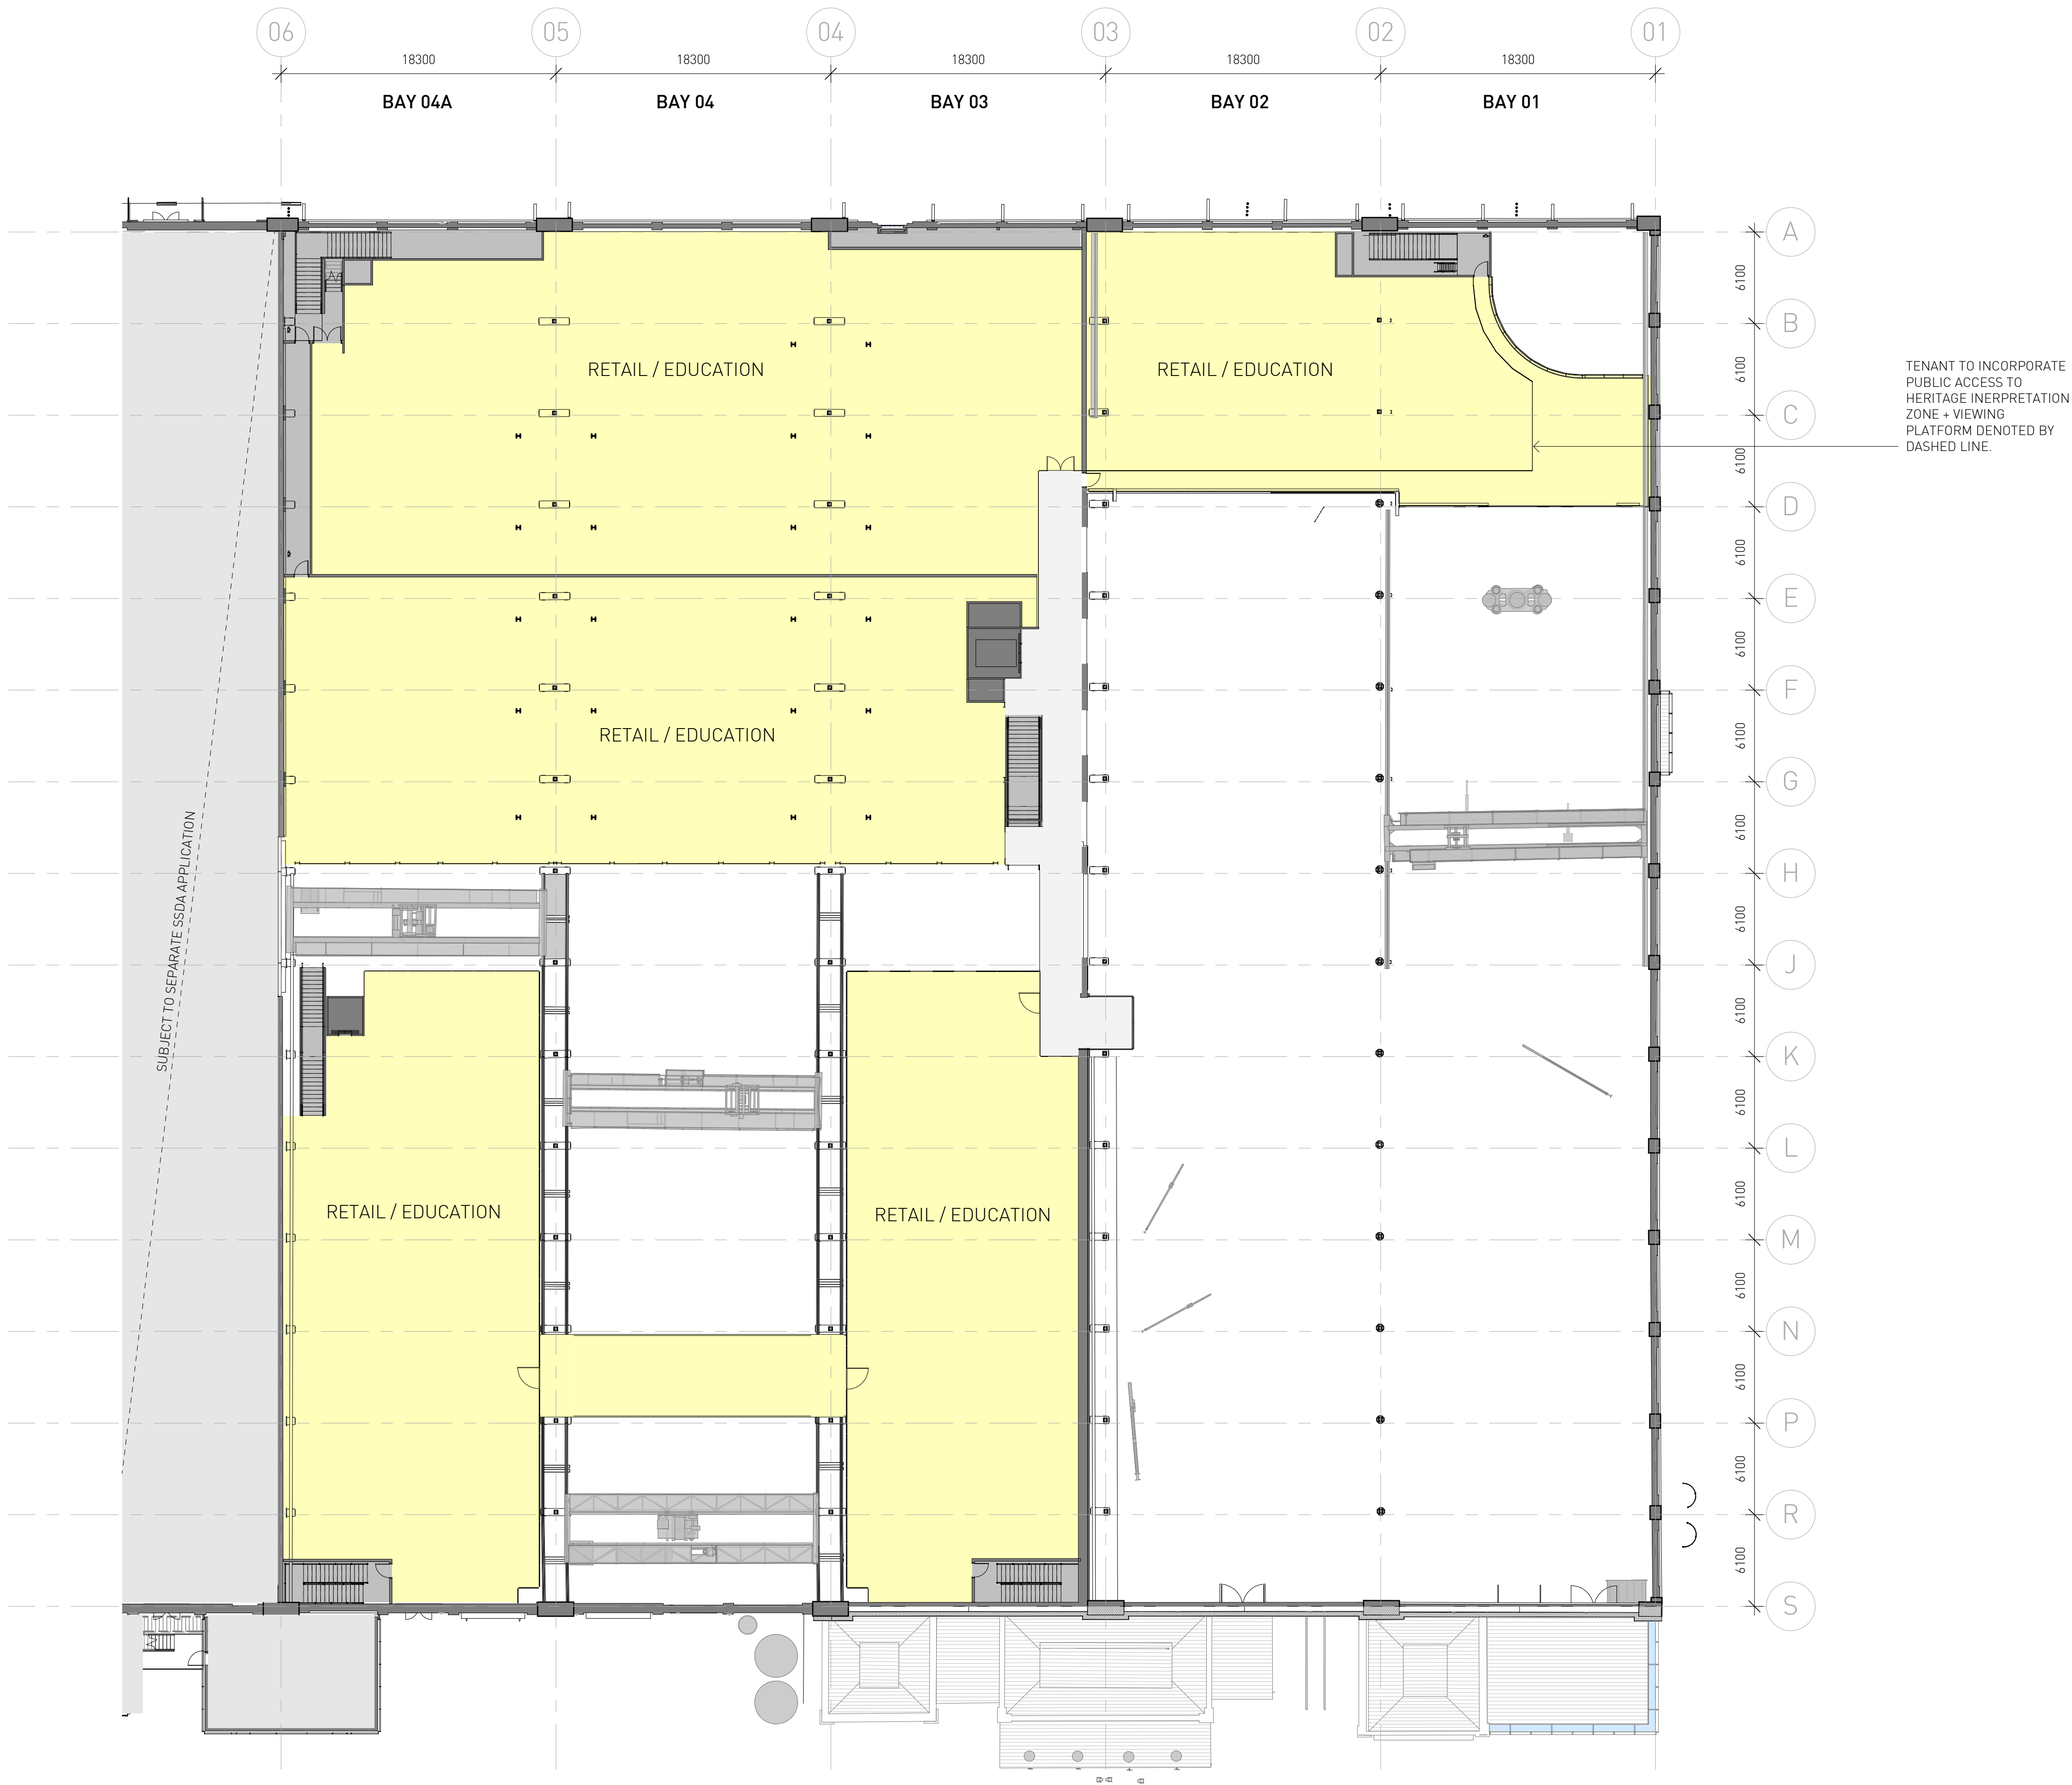

SSDA SUBMISSION

Architect
SISSONS ARCHITECTS
Studio 5, 81 Alexander St, Crows Nest, NSW 2065
Tel. 02 9460 8002

- DRAWING NOTES**
- 1 Bay 14 lease expiry 2019 to 2023 (optional).
 - 2 Removal of existing roof sheeting for proposed cooling tower plant below.
 - 3 Removal of existing roof sheeting to create opening for proposed sky lights.
 - 4 Removal of existing roof access systems.
 - 5 Refurbishment and upgrade of existing metal roof sheeting.
 - 6 Removal of polycarbonate roof material.
 - 7 Existing heritage timber doors to be retained internally in open position, new external door to opening.
 - 8 Existing metal profile sheet cladding to be upgraded.
 - 9 Remove external wall cladding to plant annexes prior to upgrade, retain blockwork behind.
 - 10 Reinstate window where bricked in.
 - 11 Proposed lift / travelator service pit.
 - 12 Proposed skylight.
 - 13 Proposed roof access system


- LEGEND**
- Visual Sight Line Zone - 1200mm maximum height allowed
 - Heritage Item
 - Site Boundary

Client
MIRVAC

Scale
1 : 250 @A1
(Half Scale @ A3)

Rev Date
17/09/18

North

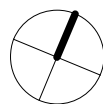

Project
LOCOMOTIVE WORKSHOP
2 Locomotive St, Eveleigh NSW 2015

Drawing Title
PROPOSED PLAN - FIRST FLOOR

Project No.
16-002

Drawing No.
SA-AR-DWG-BB-B4-0331

Rev
S