



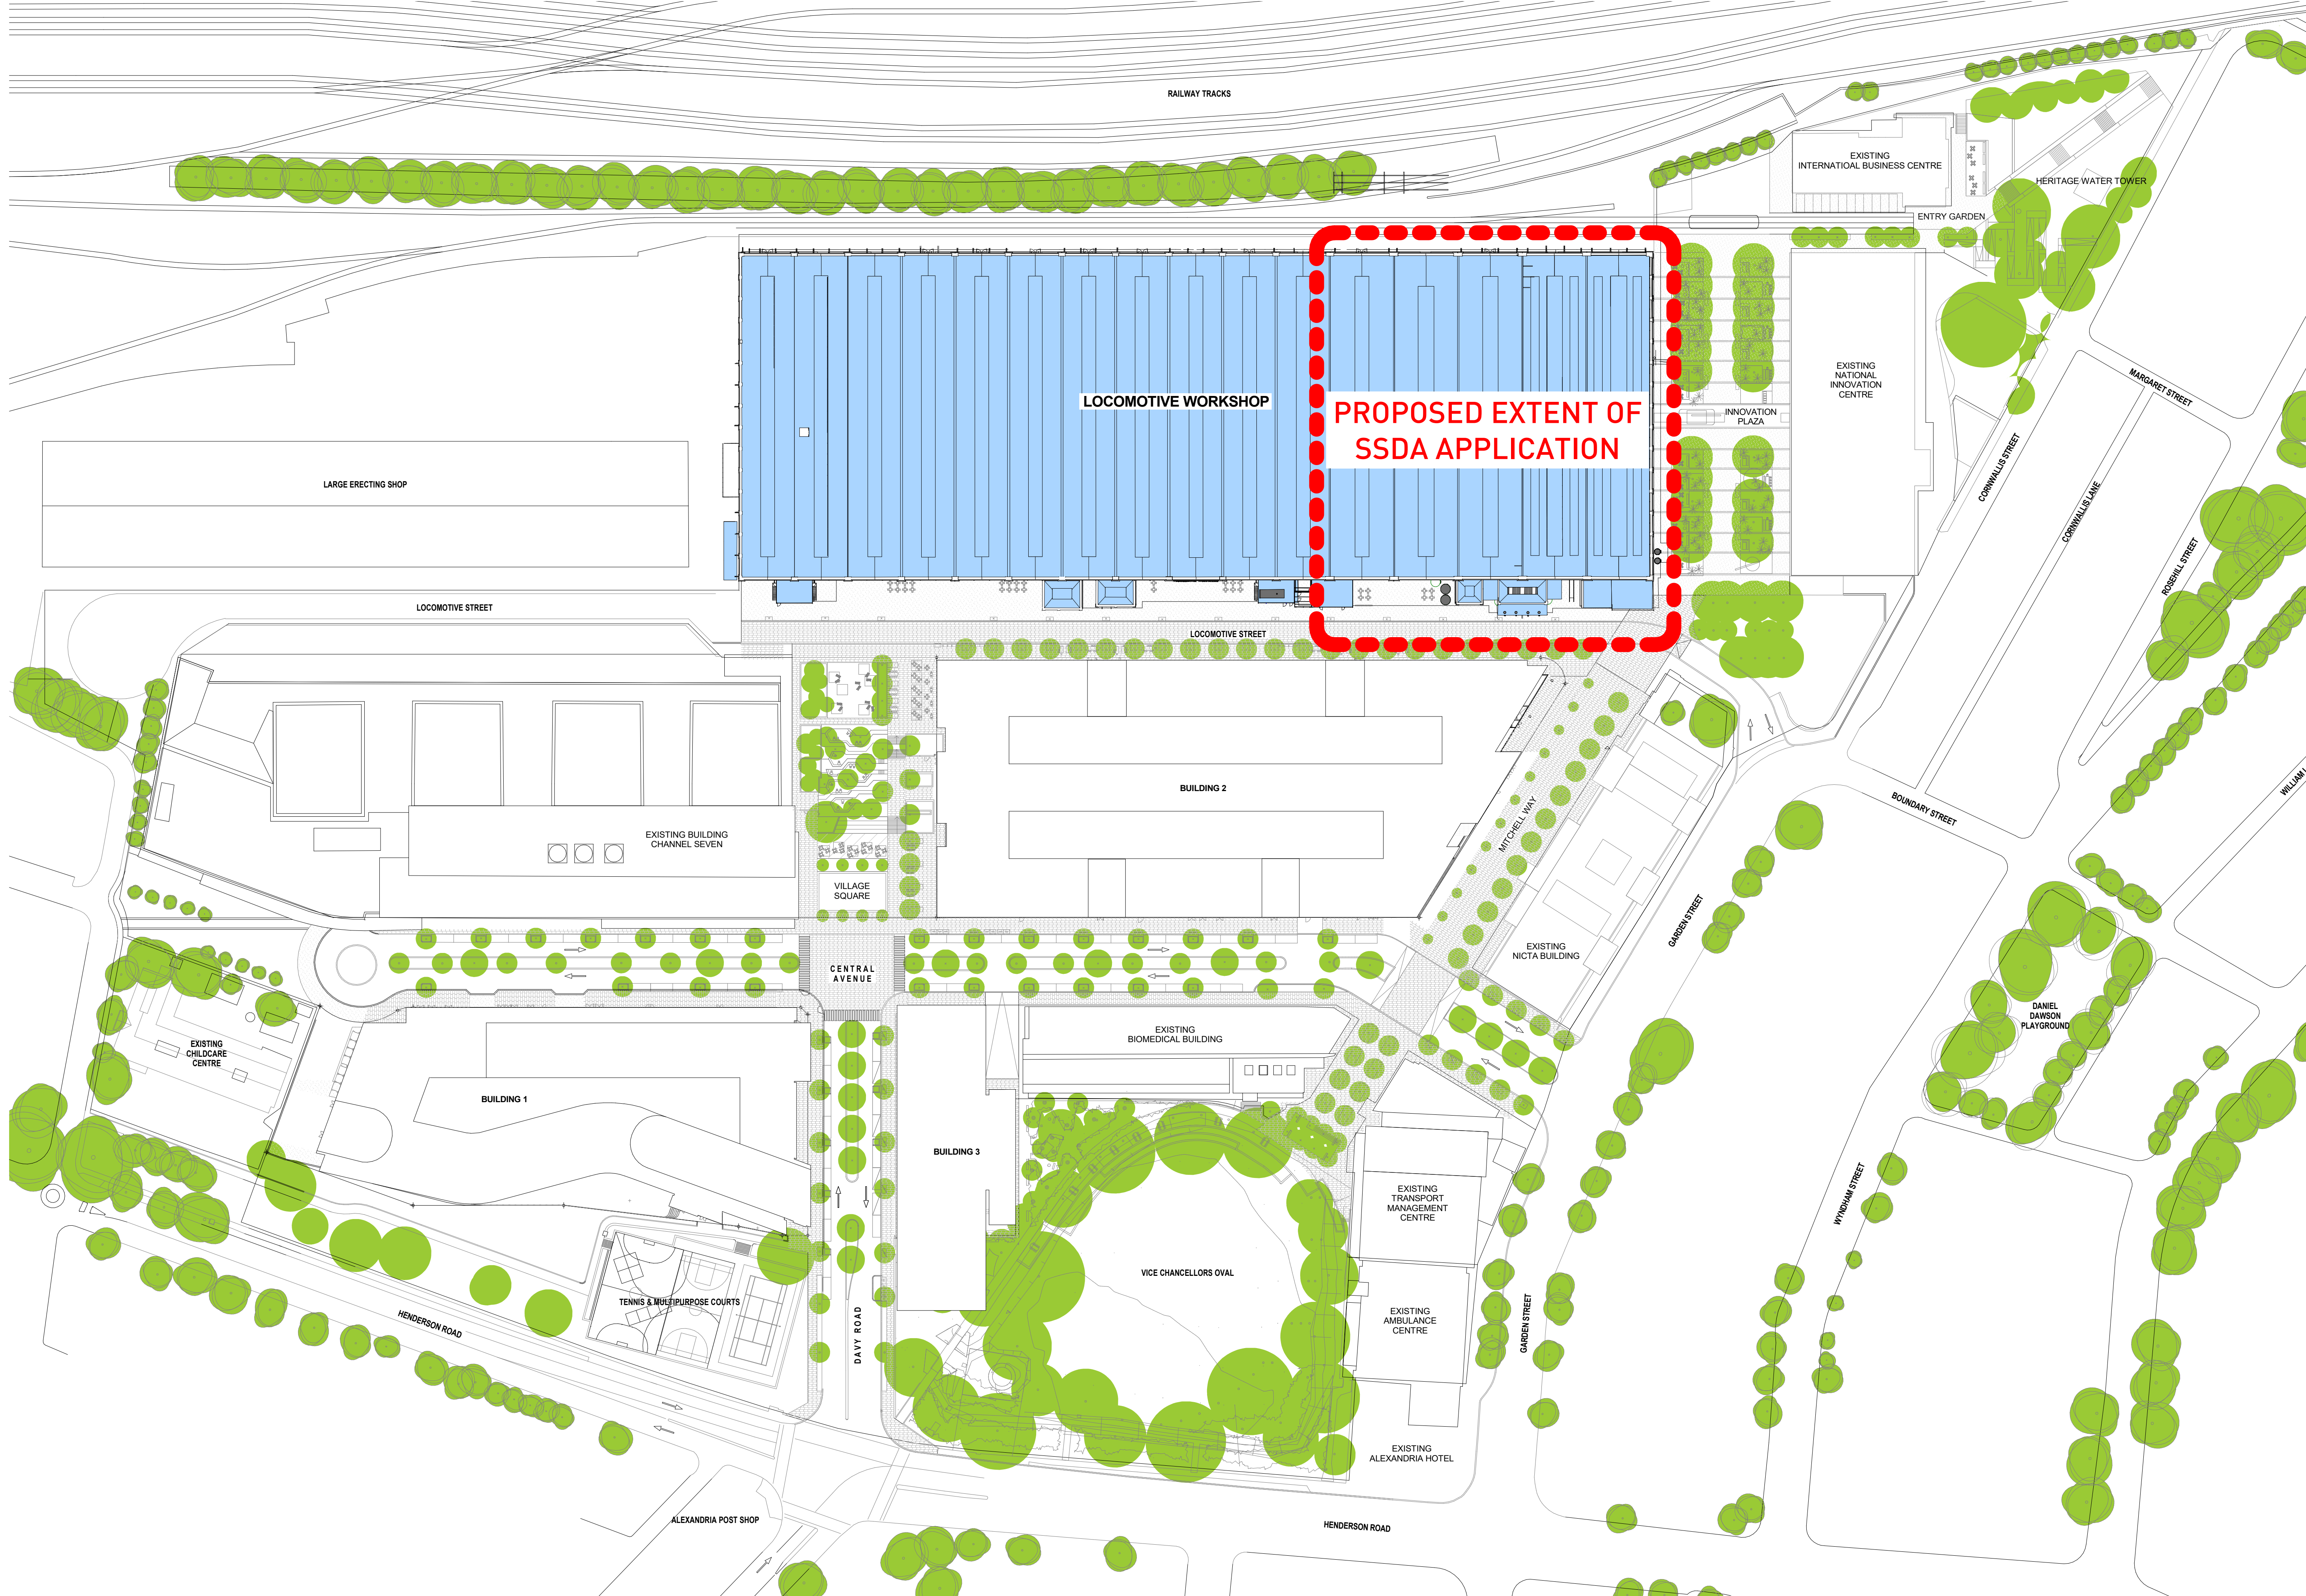

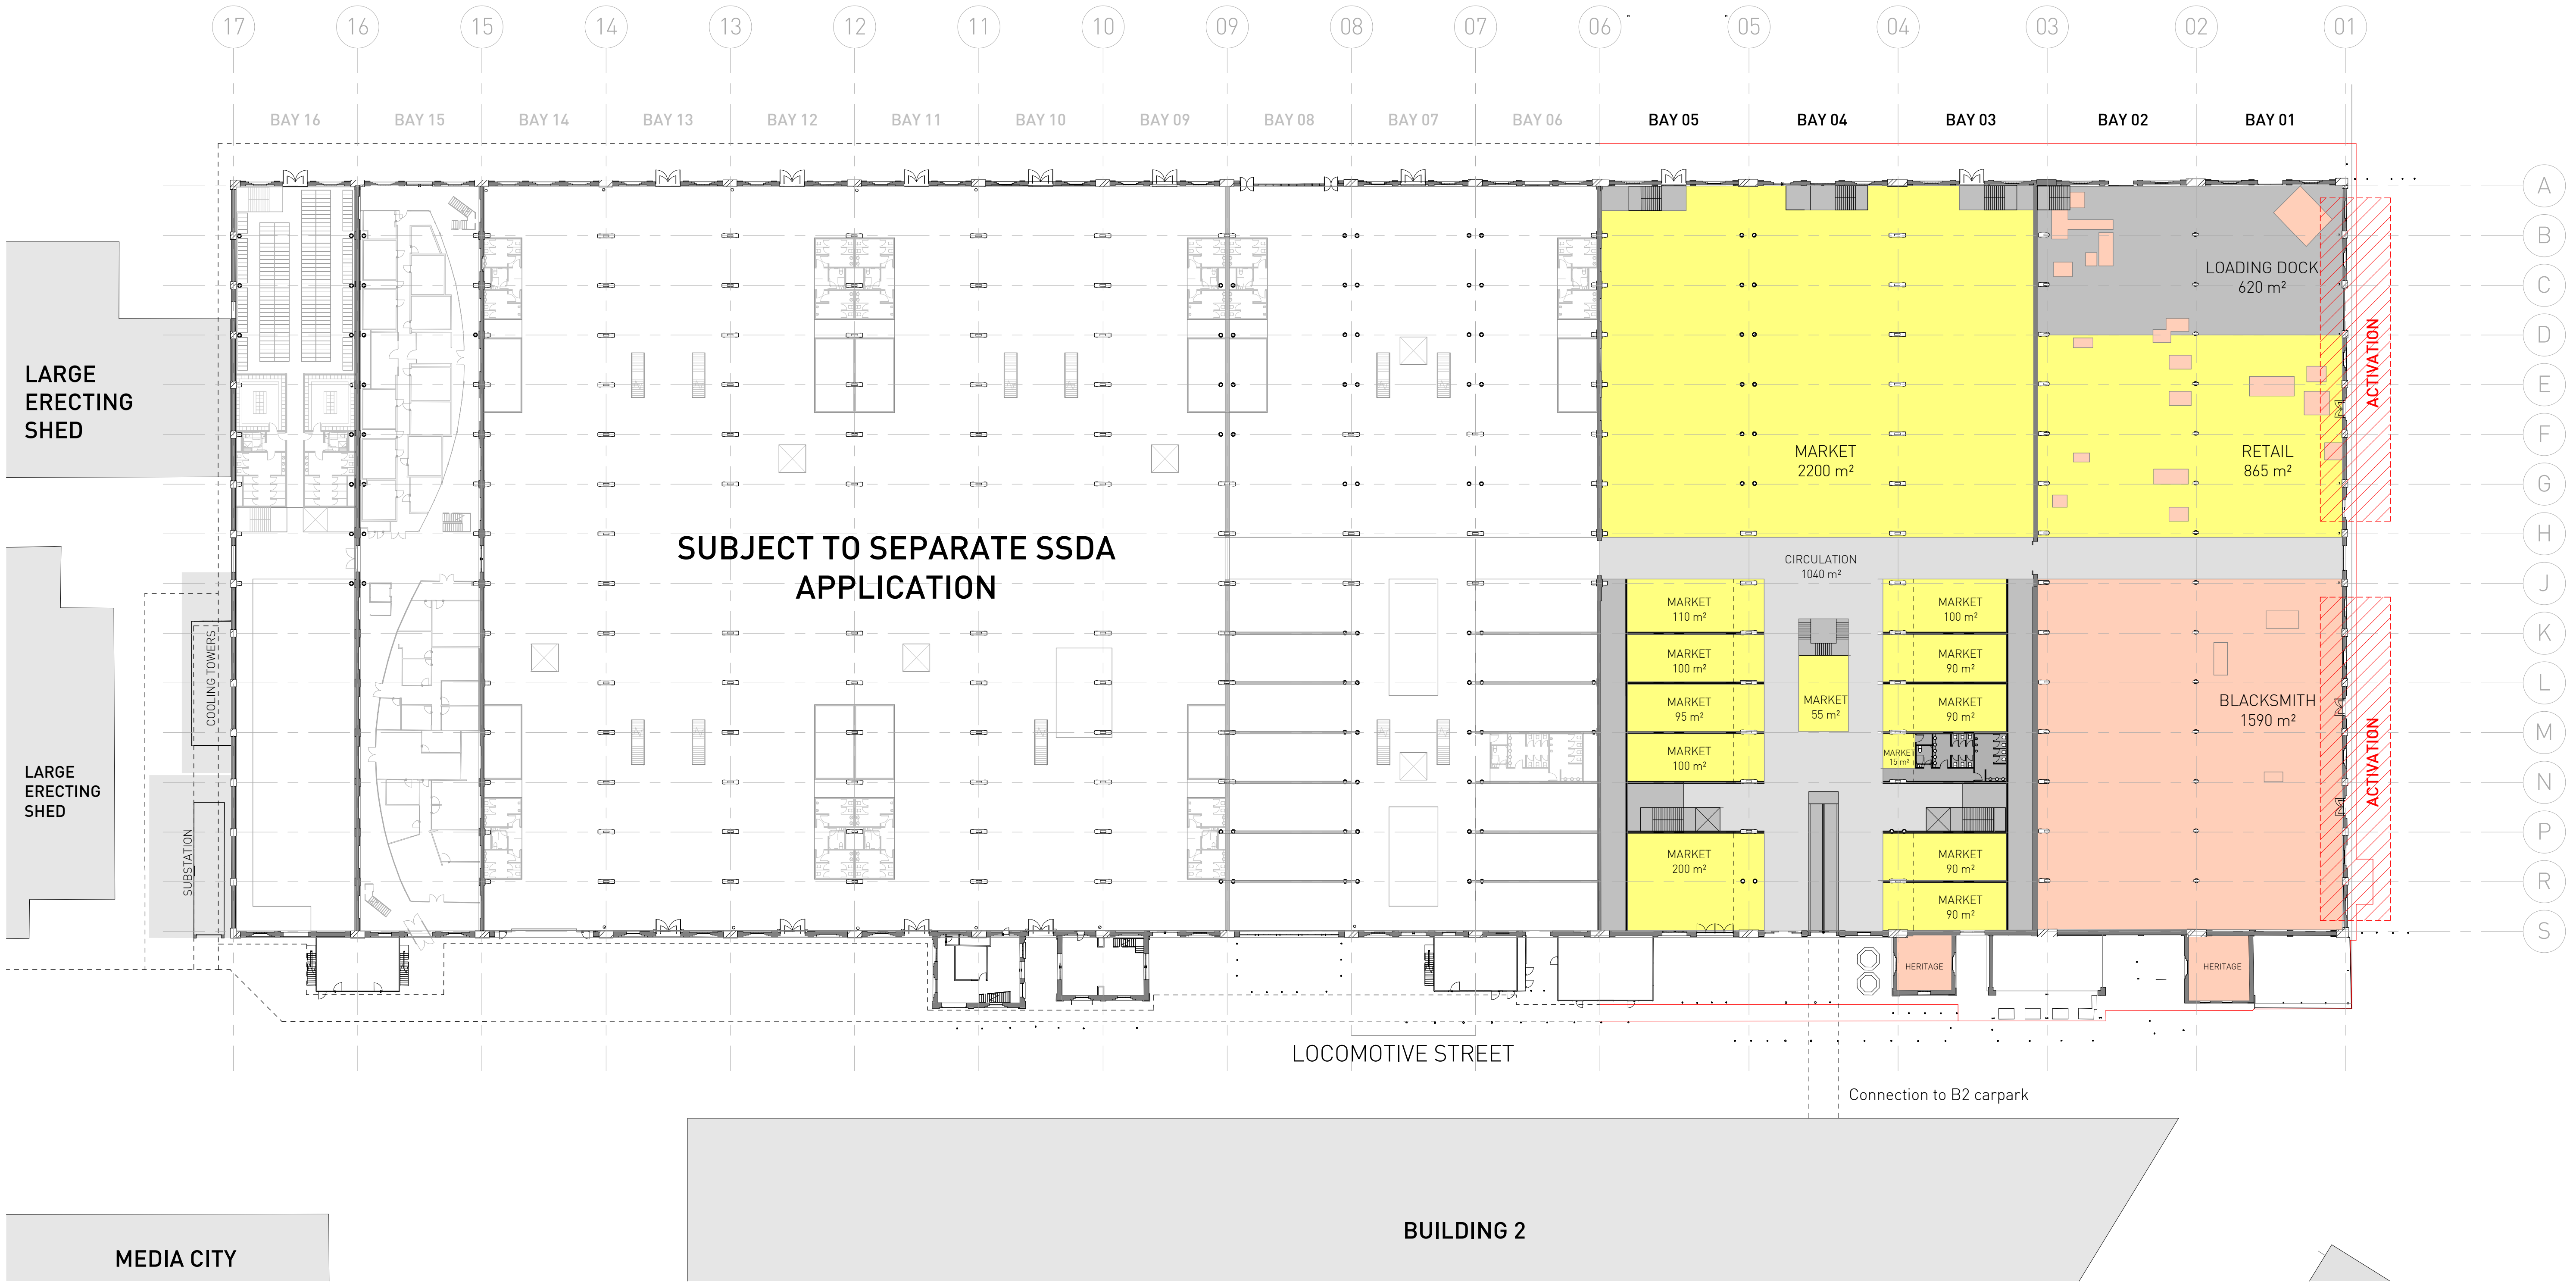

LEGEND

- | | |
|--------------|-----------------------|
| COMMERCIAL 1 | END OF TRIP |
| COMMERCIAL 2 | RETAIL / MARKET |
| COMMERCIAL 3 | BLACKSMITH / HERITAGE |
| COMMERCIAL 5 | CIRCULATION |
| EVENT SPACE | BOH / PLANT |

RETAIL SSDA GFA AREAS

LEVEL	area (sq.m)
LEVEL 01	3,335
LEVEL 00	7,185
TOTAL	10,520

