


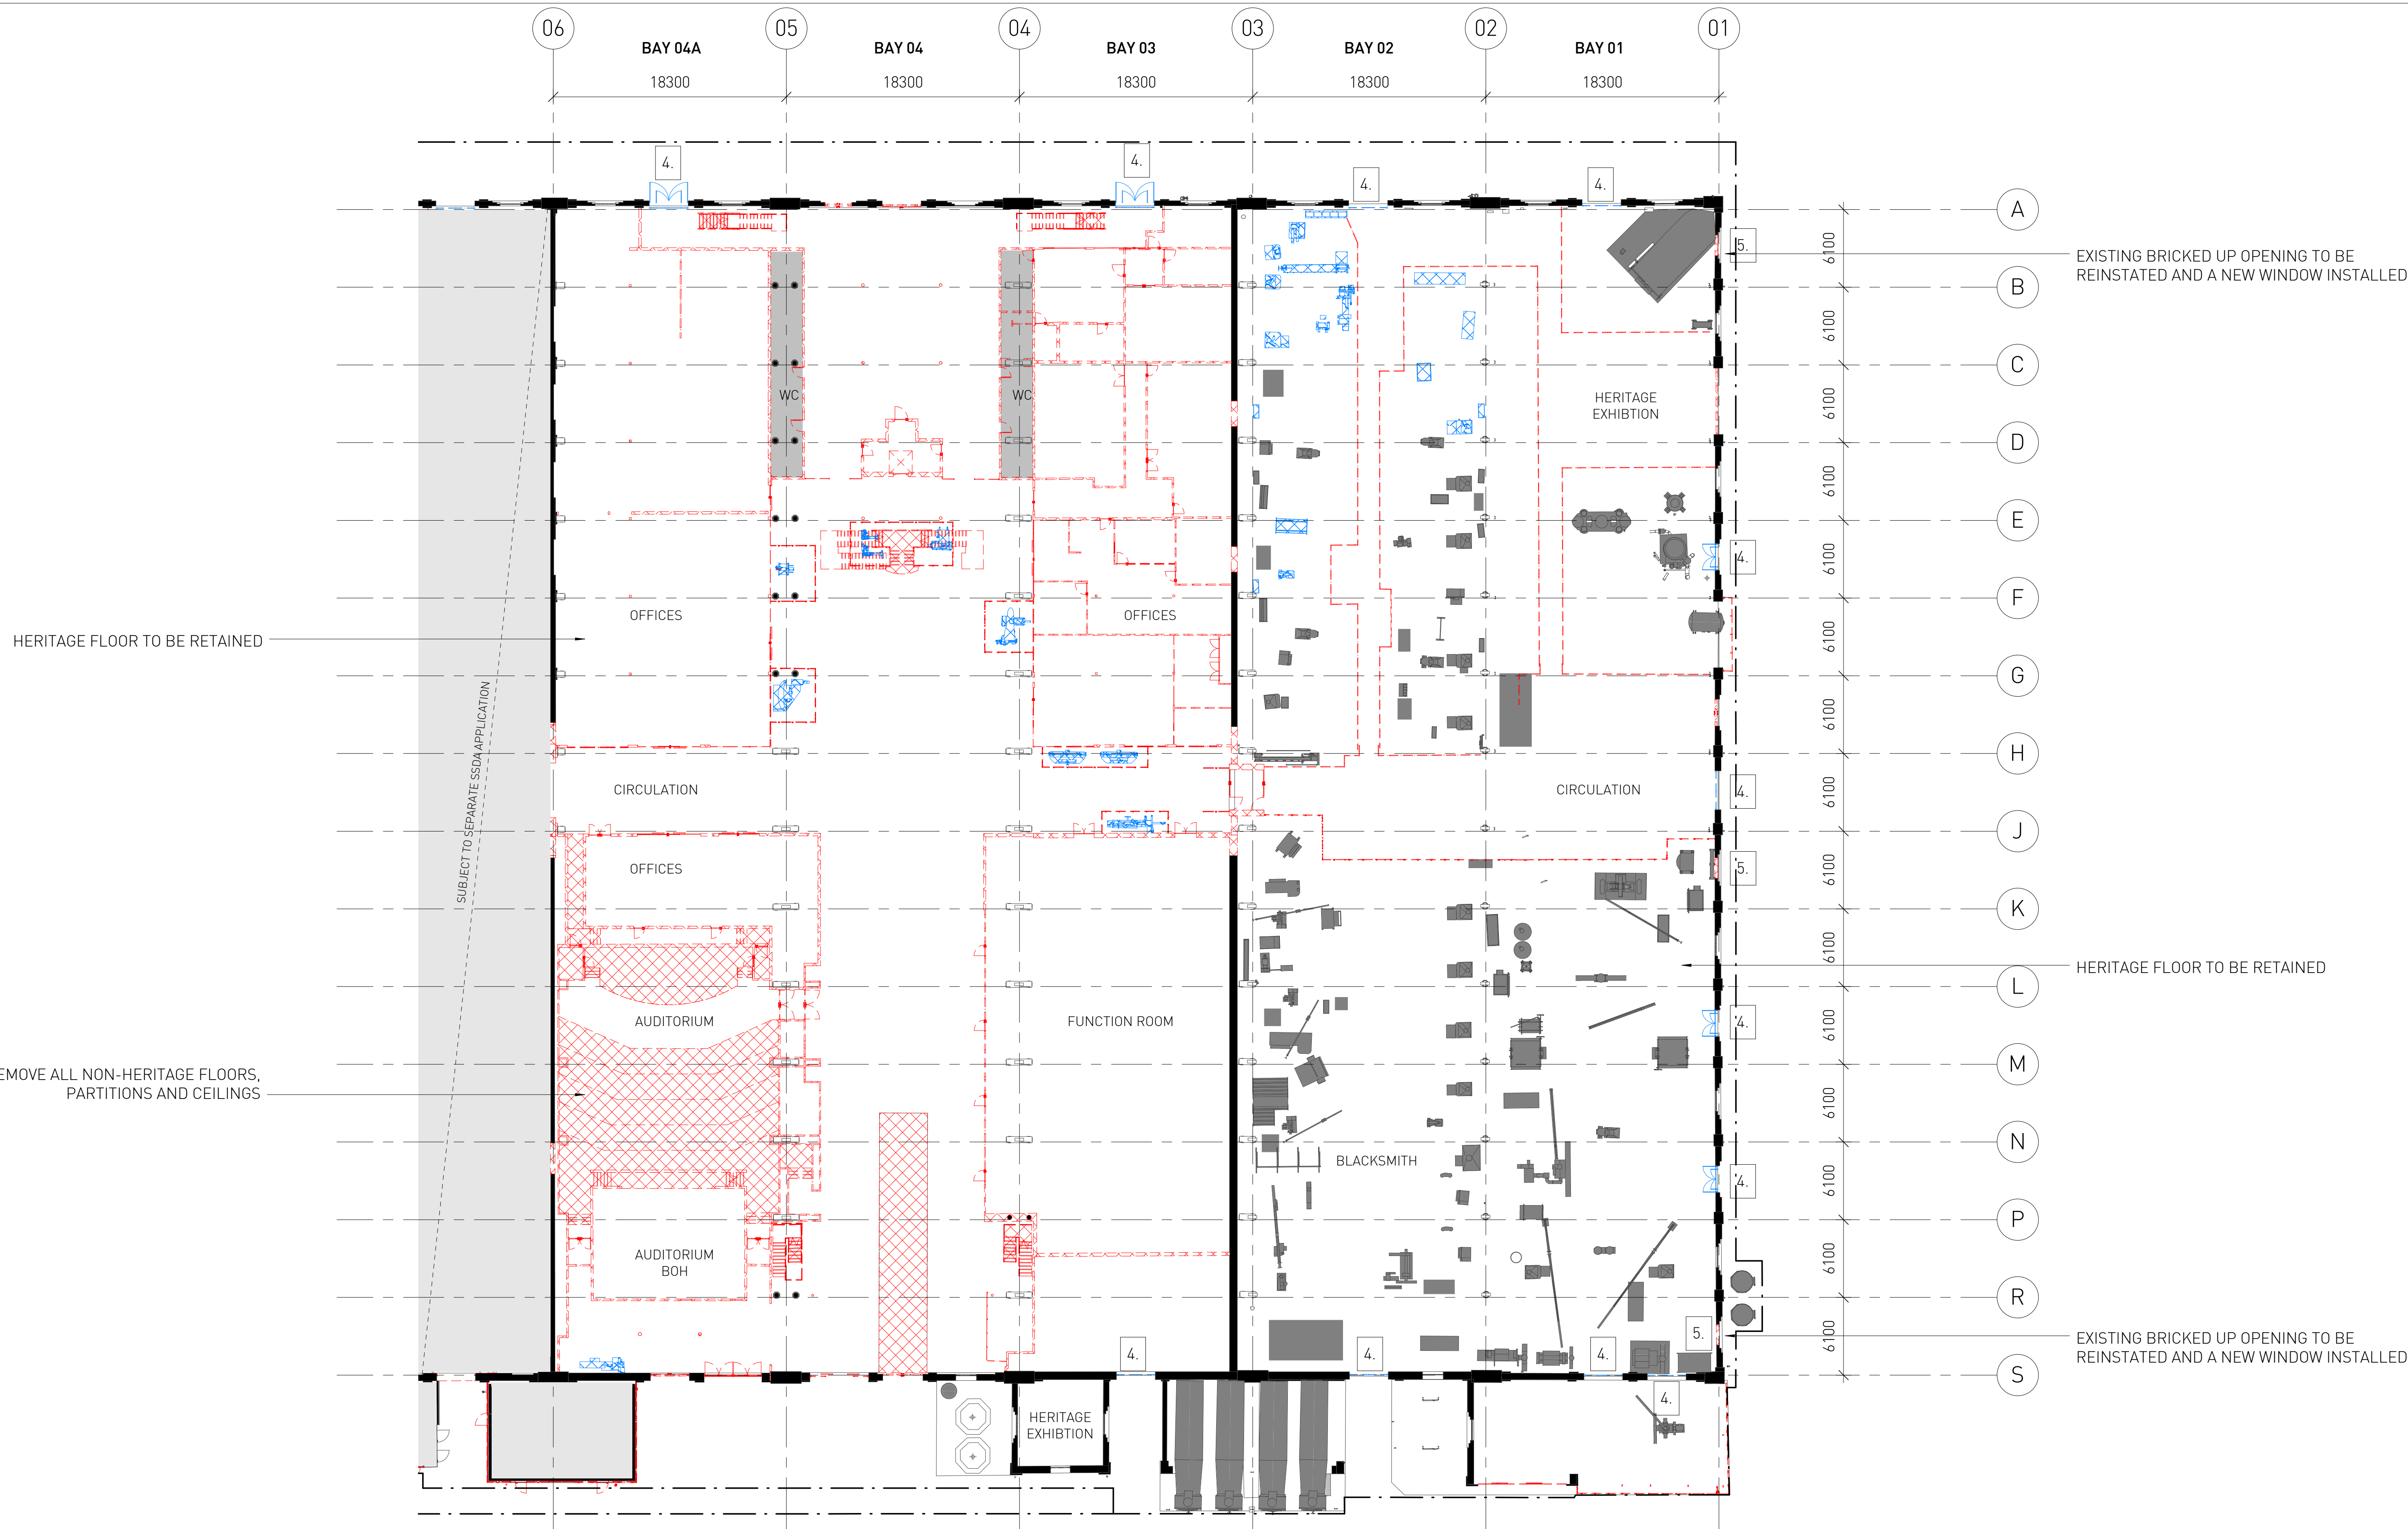

SSDA SUBMISSION

Architect
SISSONS ARCHITECTS
Studio 5, 81 Alexander St, Crows Nest, NSW 2065
Tel. 02 9460 8002


- NOTES LEGEND**
- 1 Removal of existing roof sheeting for roof lights.
 - 2 Removal of existing roof sheeting, structure to remain.
 - 3 Refurbish/ upgrade roof as required with alysynite sheeting or similar.
 - 4 Existing heritage timber doors to be retained internally in open/close position, new steel and glass openings to exterior.
 - 5 Proposed opening on existing brick wall.

- GRAPHIC LEGEND**
- Items to be Demolished
 - Items to be Retained and Relocated
 - Roof sheeting to be upgraded

Client
MIRVAC

Scale
1 : 250 @A1
(Half Scale @ A3)

Rev Date
02/11/17

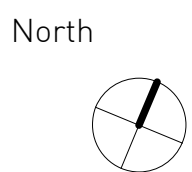

Project
LOCOMOTIVE WORKSHOP
2 Locomotive St, Eveleigh NSW 2015

Drawing Title
EXISTING AND DEMOLITION PLAN -
GROUND FLOOR

Project No. 16-002	Drawing No. SA-AR-DWG-BB-B4-0310	Rev H
-----------------------	-------------------------------------	----------