


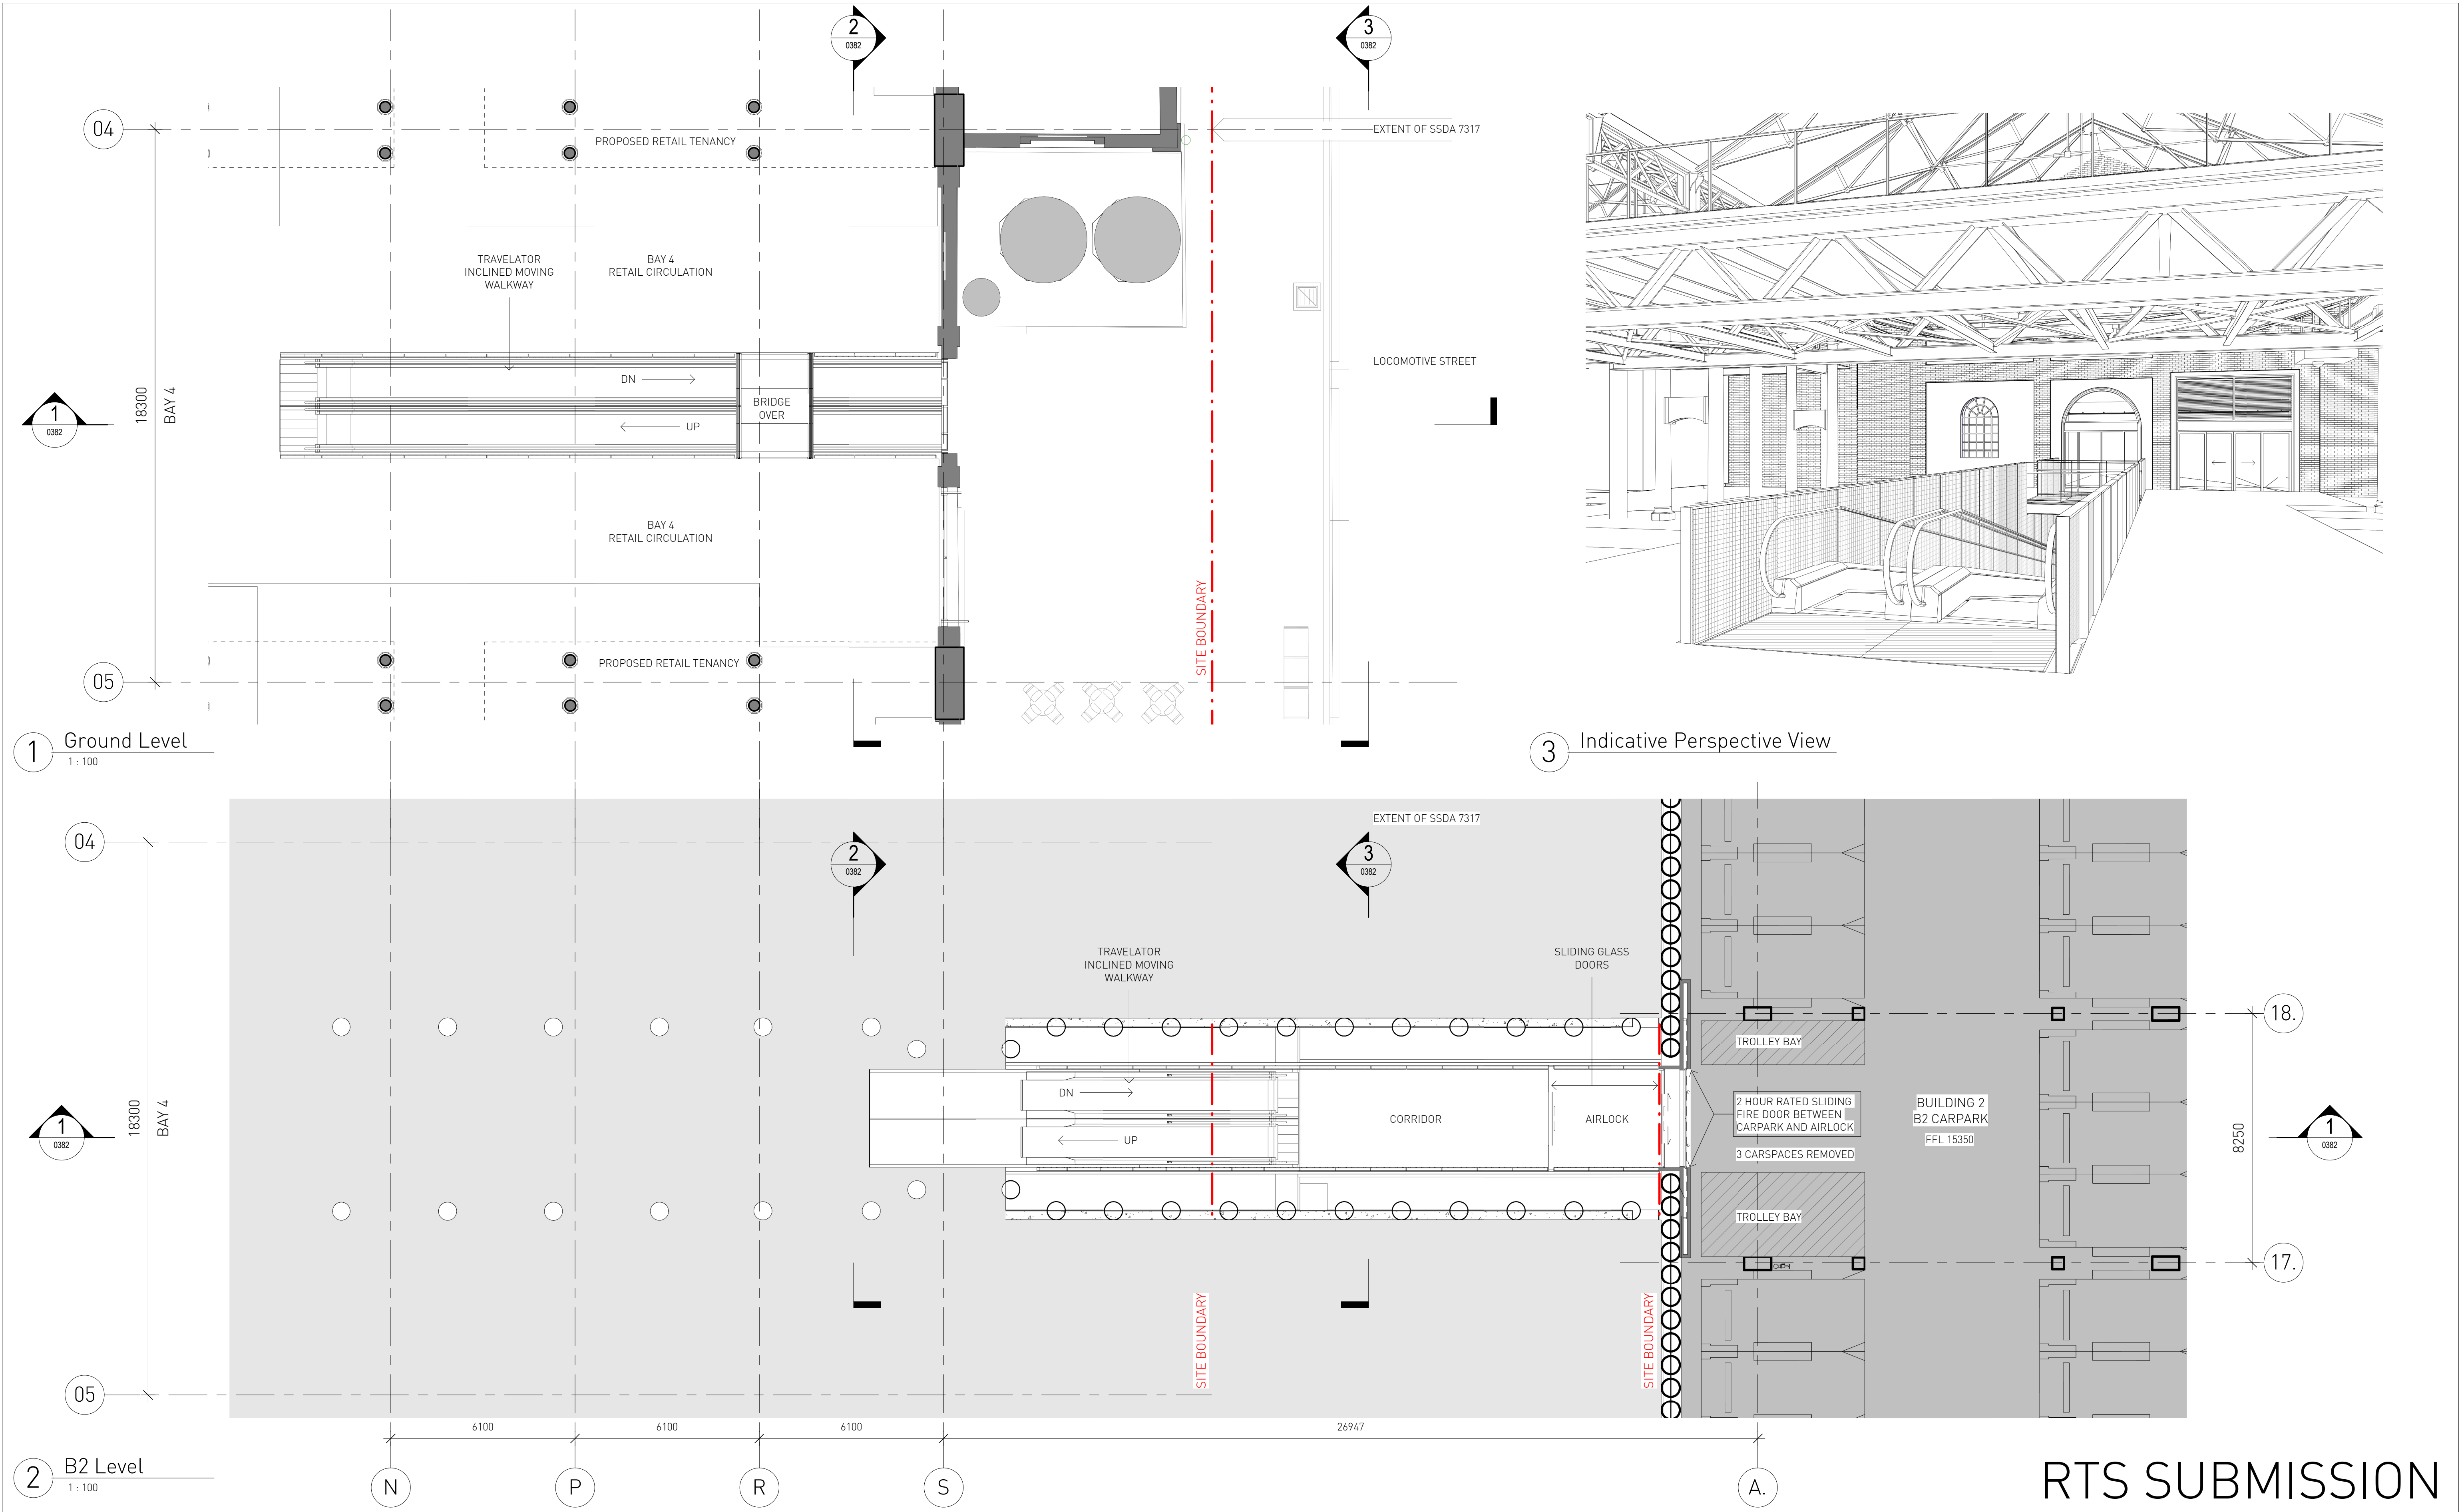

Architect SISSONS ARCHITECTS Studio 5, 81 Alexander St, Crows Nest, NSW 2065 Tel. 02 9460 8002			Client MIRVAC			Project LOCOMOTIVE WORKSHOP 2 Locomotive St, Eveleigh NSW 2015			Drawing Title BAY 4 TRAVELATOR PLANS		
Scale 1 : 100 @A1 (Half Scale @ A3)			Rev Date 10/05/18			North			Project No. 16-002		
									Drawing No. SA-AR-DWG-BB-B4-0381		
									Rev H		