


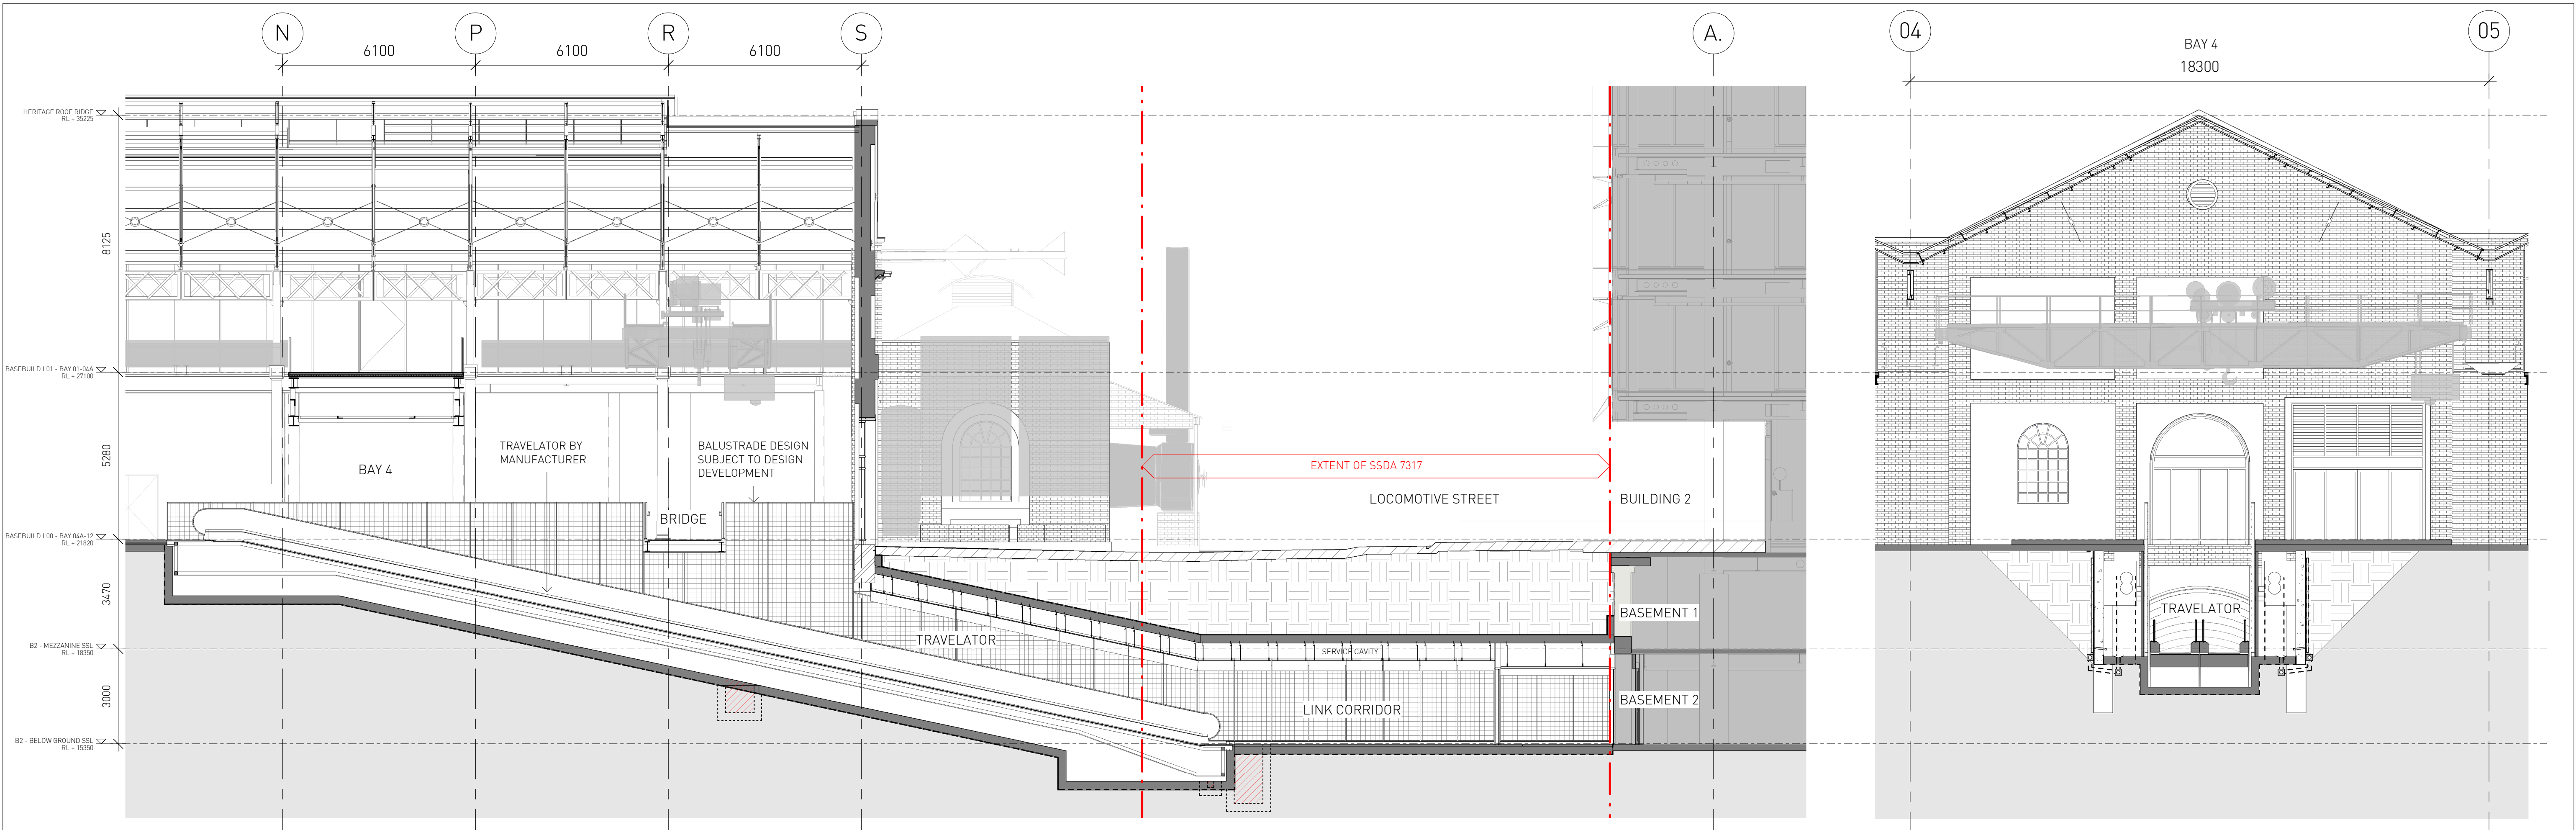

1 Long Section
1 : 100

2 Short Section 01
1 : 100

4 Perspective Section

3 Short Section 02
1 : 100

RTS SUBMISSION

Architect SISSONS ARCHITECTS Studio 5, 81 Alexander St, Crows Nest, NSW 2065 Tel. 02 9460 8002				Client MIRVAC		Project LOCOMOTIVE WORKSHOP 2 Locomotive St, Eveleigh NSW 2015		Drawing Title BAY 4 TRAVELATOR SECTIONS		
	Scale 1 : 100 @A1 (Half Scale @ A3)			Rev Date 04/05/18		North 		Project No. 16-002		Drawing No. SA-AR-DWG-BB-B4-0382