


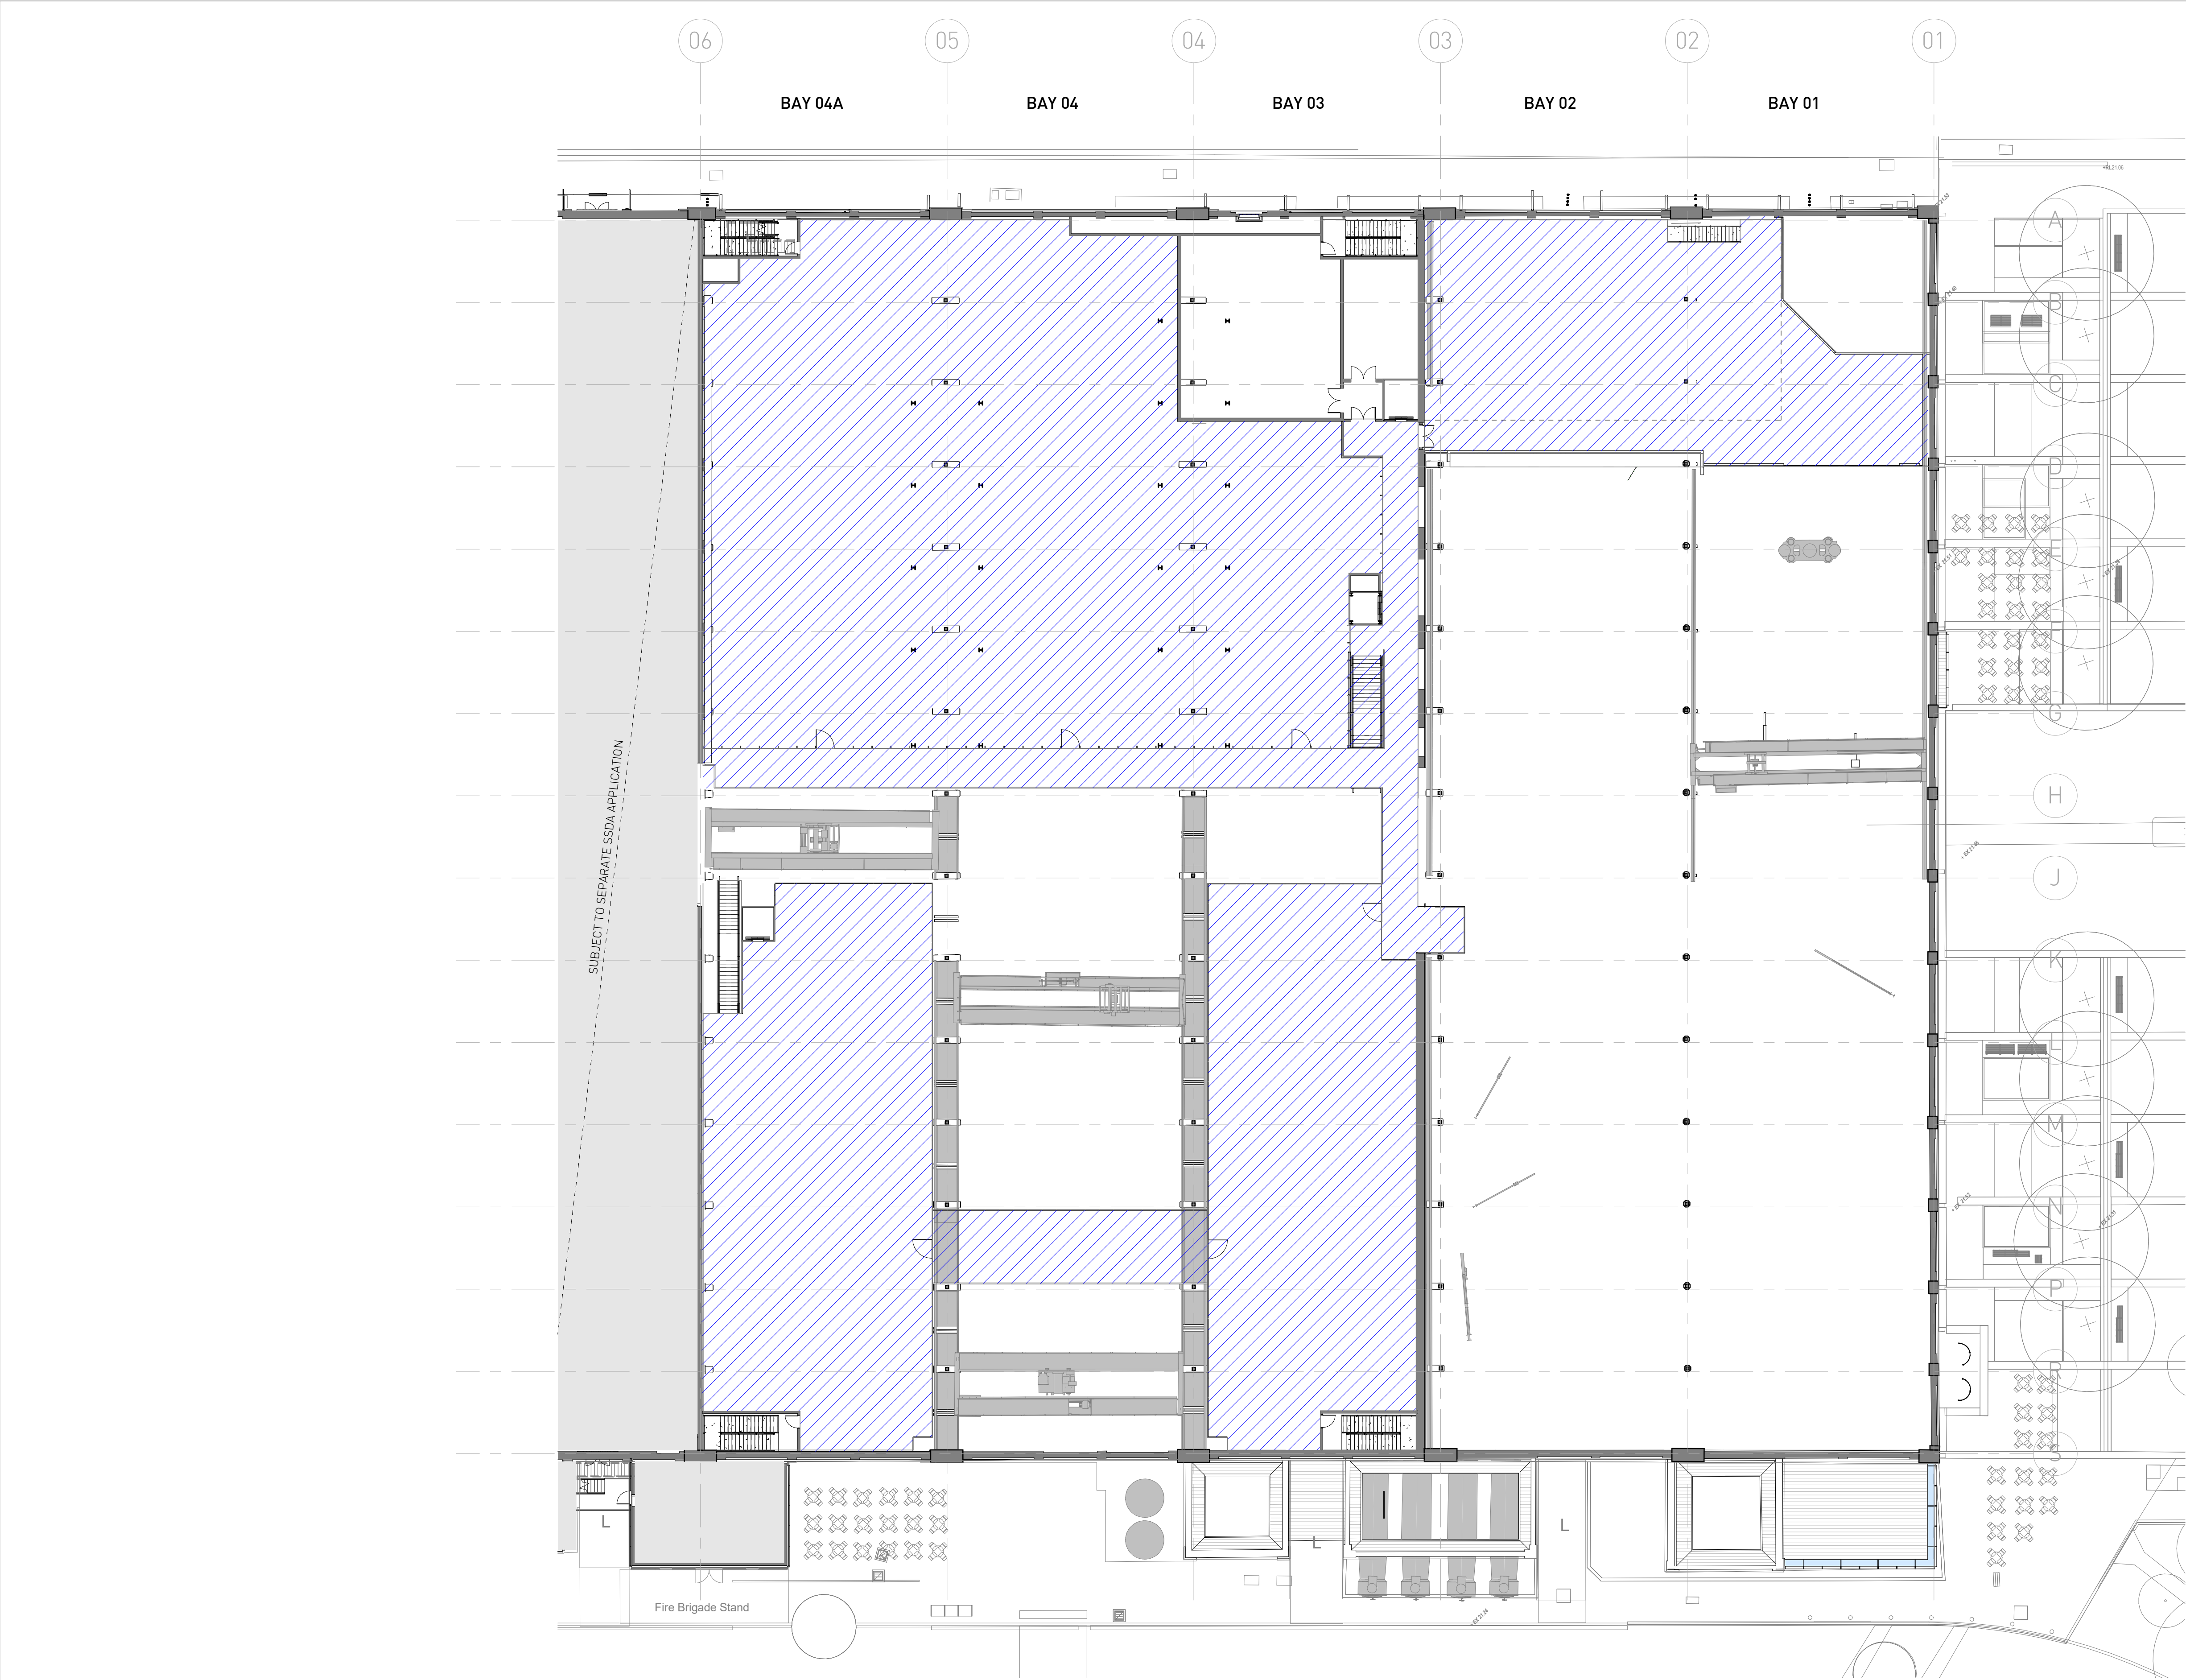

RTS SUBMISSION

Architect SISSONS ARCHITECTS Studio 5, 81 Alexander St, Crows Nest, NSW 2065 Tel. 02 9460 8002	Temporary events areas	Client MIRVAC			Project LOCOMOTIVE WORKSHOP 2 Locomotive St, Eveleigh NSW 2015		Drawing Title PROPOSED TEMPORARY LAND USES PLAN - FIRST FLOOR		
		Scale 1 : 250 @A1 (Half Scale @ A3)	Rev Date 06/06/18	North	Project No. 16-002		Drawing No. SA-AR-DWG-BB-B4-0393	Rev D	