


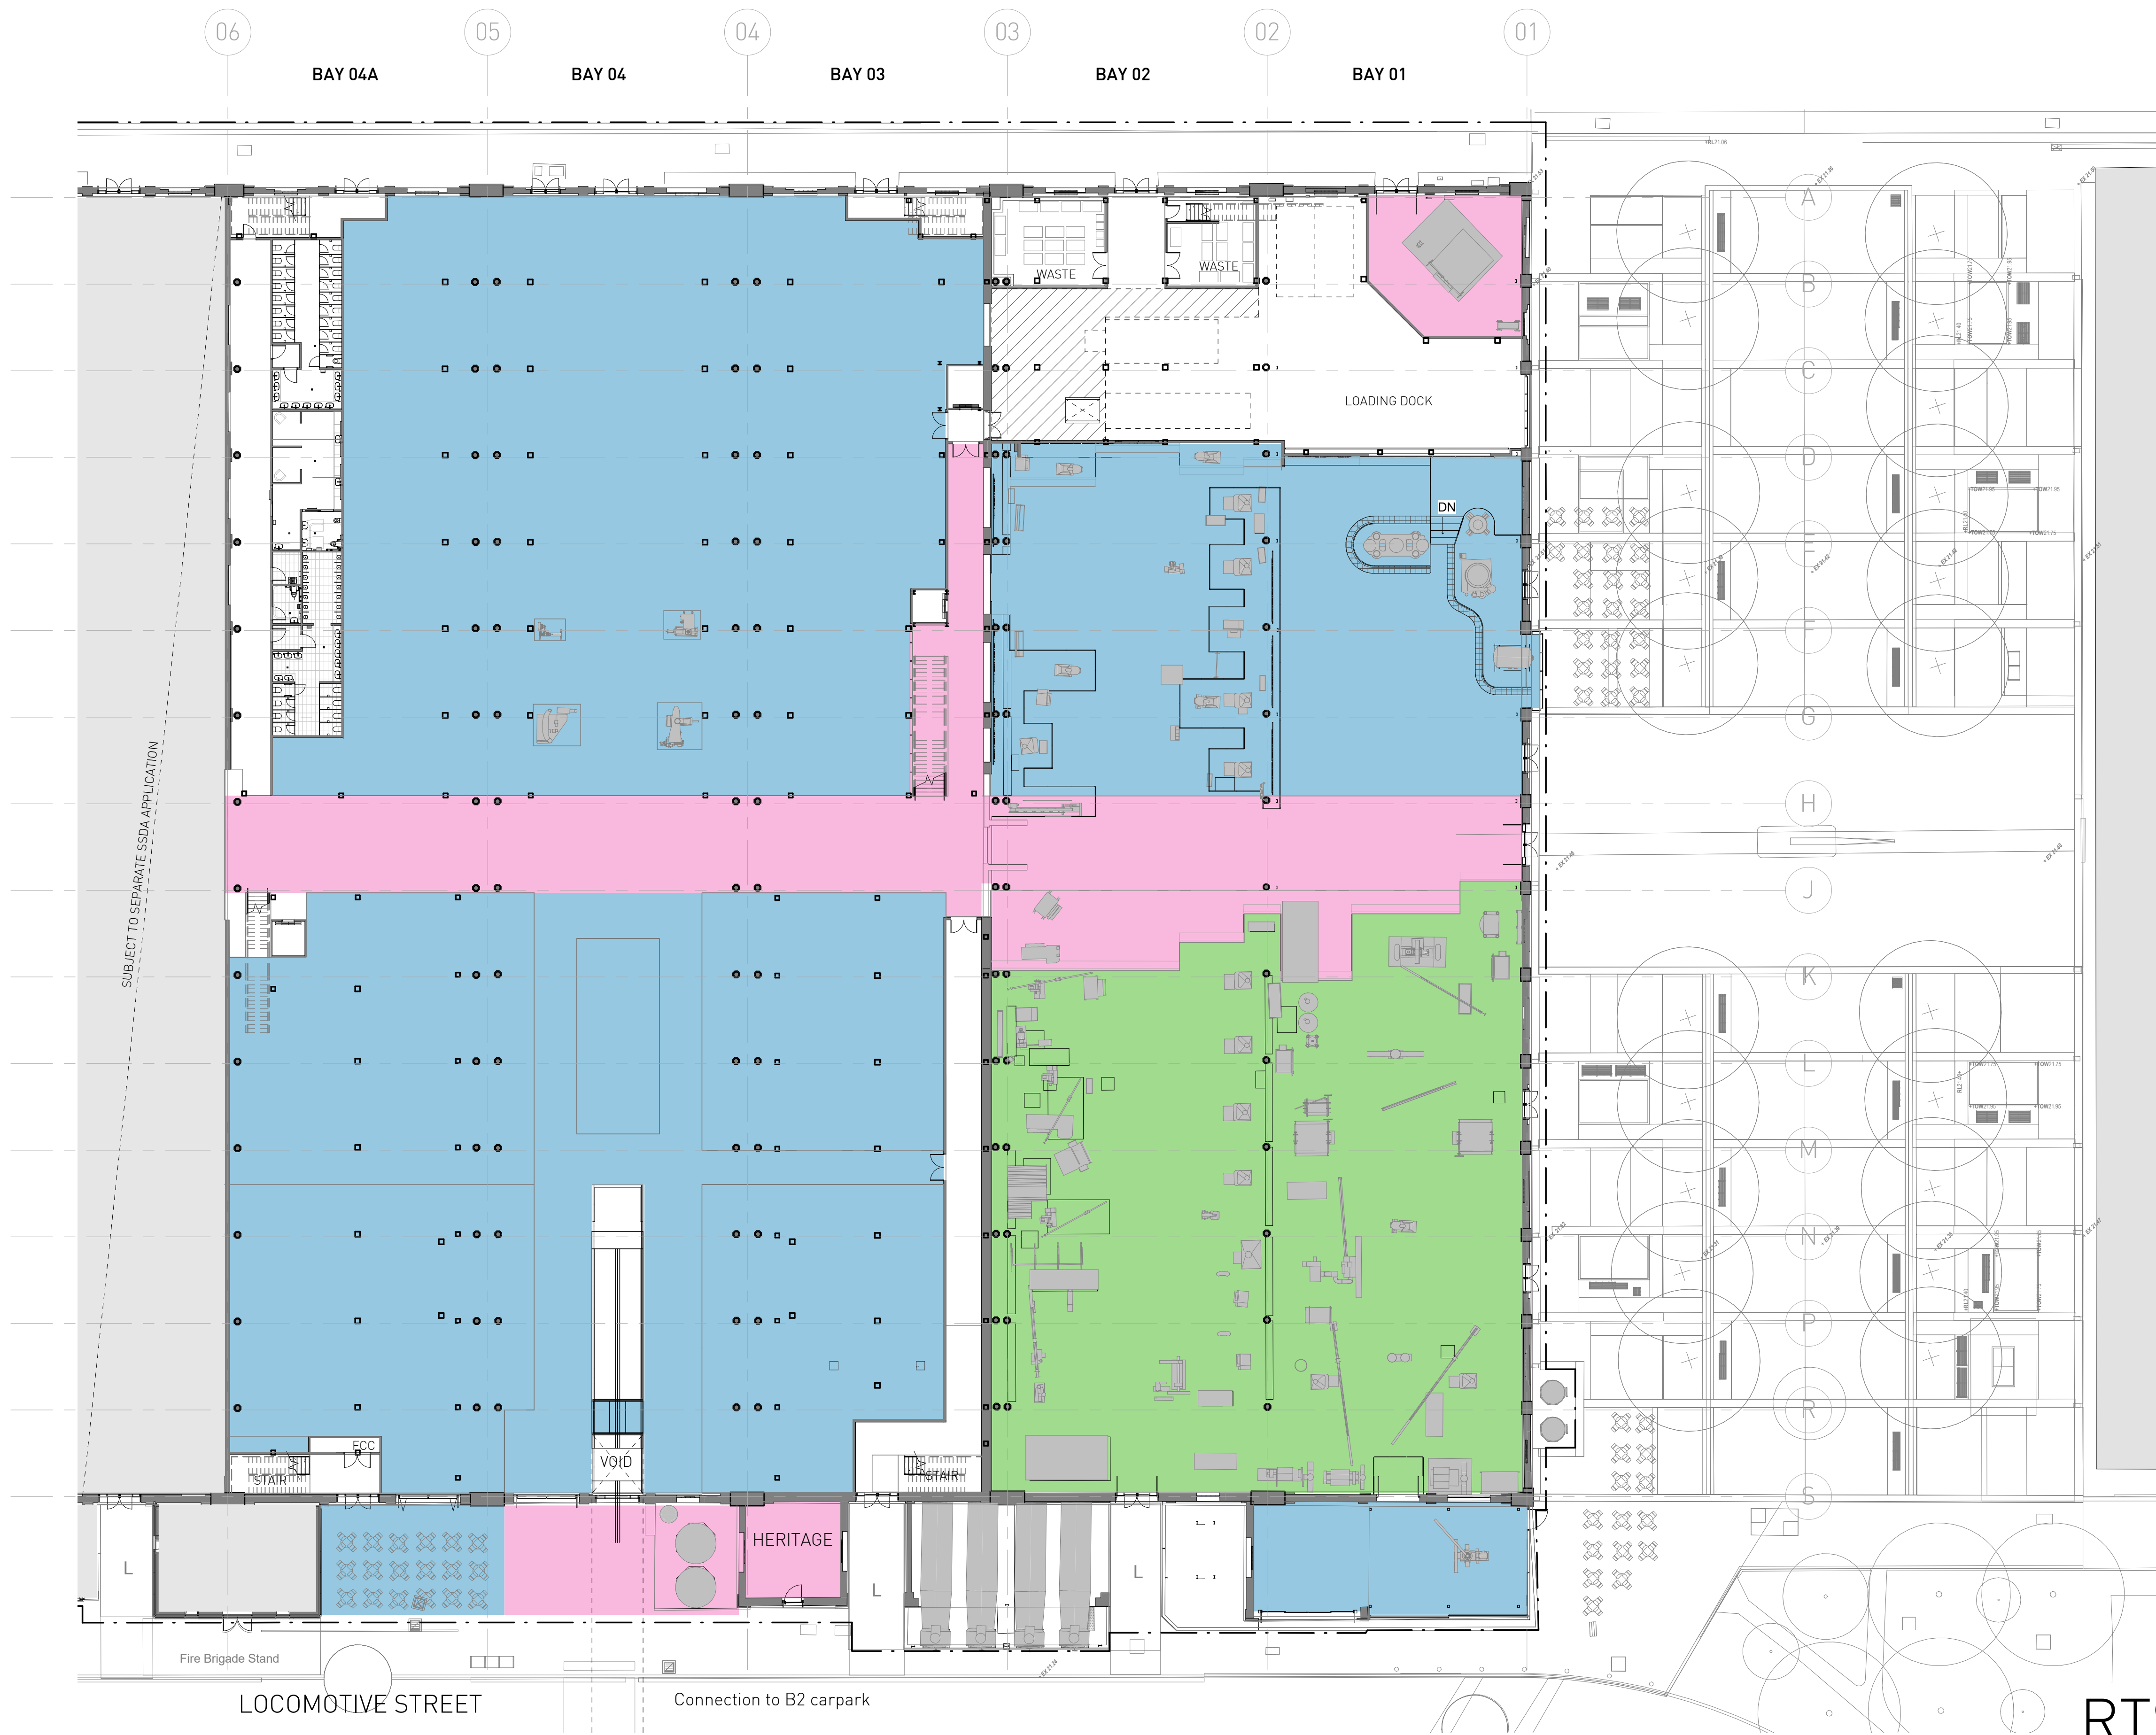

|      |   |                                               |                      |                                                                                                |                                                                      |                       |                                                                      |          |  |
|------|---|-----------------------------------------------|----------------------|------------------------------------------------------------------------------------------------|----------------------------------------------------------------------|-----------------------|----------------------------------------------------------------------|----------|--|
| 2065 | <div><div></div><div>a. Retail premises<br/>b. Function centre uses<br/>c. Information and education facility uses<br/>d. Recreation facility [indoor]<br/>e. Educational establishment</div></div> | Client<br>MIRVAC                              |                      |                                                                                                | Project<br>LOCOMOTIVE WORKSHOP<br>2 Locomotive St, Eveleigh NSW 2015 |                       | Drawing Title<br>PROPOSED PERMANENT LAND USES PLAN<br>- GROUND FLOOR |          |  |
|      | <div><div></div><div>a. General industrial uses (Blacksmith / hard arts)</div></div>   | Scale<br>1 : 250 @A1<br><br>(Half Scale @ A3) | Rev Date<br>06/06/18 | North<br> |                                                                      | Project No.<br>16-002 | Drawing No.<br>SA-AR-DWG-BB-B4-0390                                  | Rev<br>C |  |
|      | <div><div></div><div>a. Function centre uses<br/>b. Information and education facility uses</div></div>                                                                                             |                                               |                      |                                                                                                |                                                                      |                       |                                                                      |          |  |