

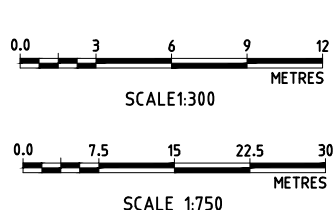
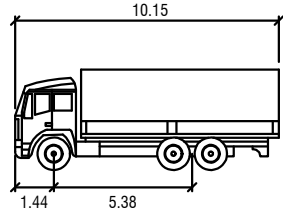
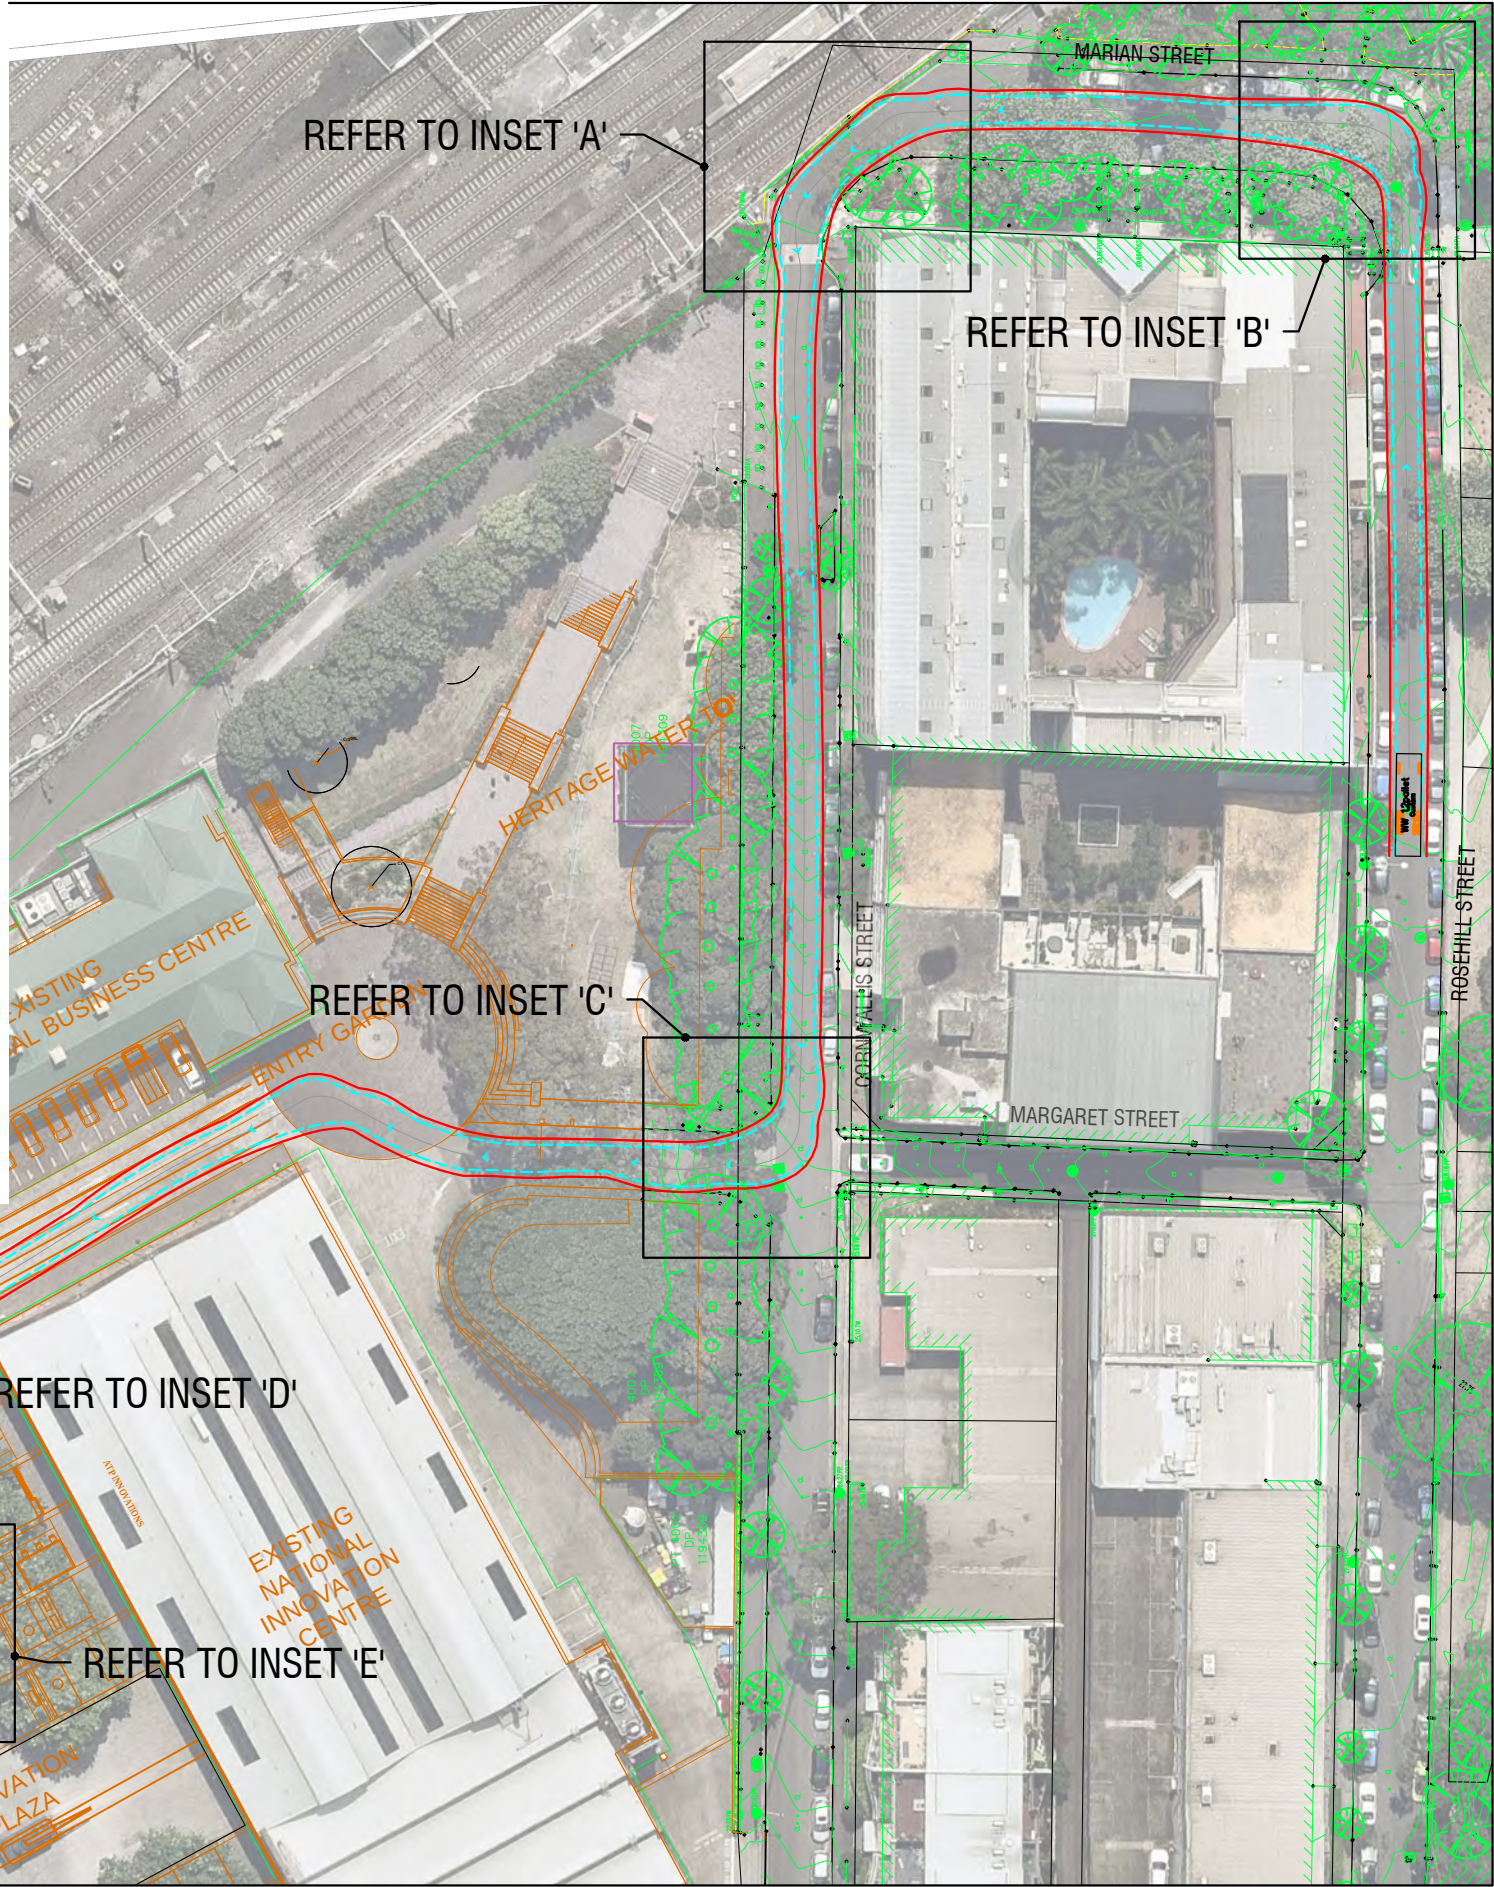
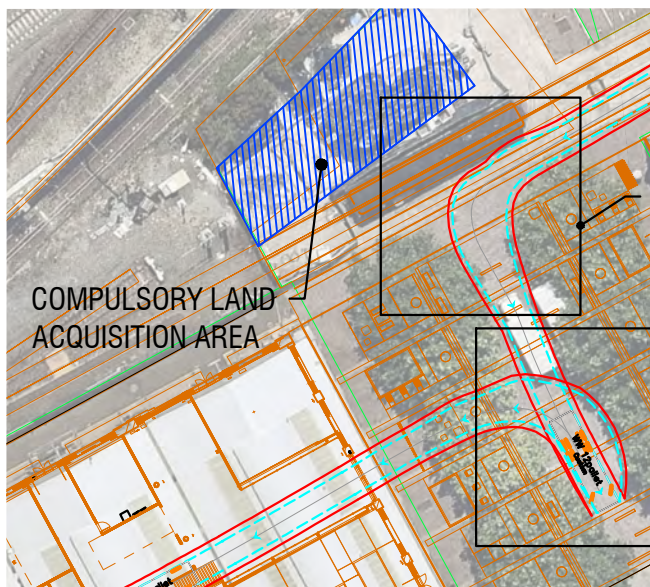
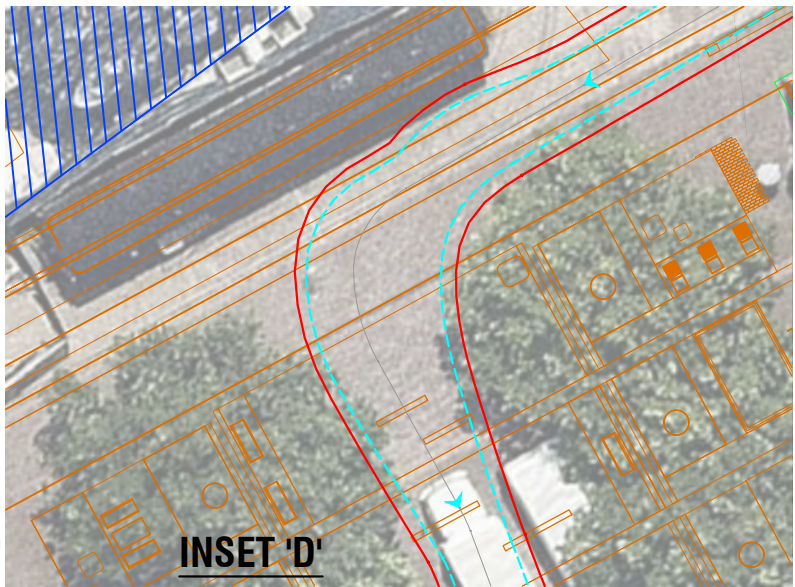
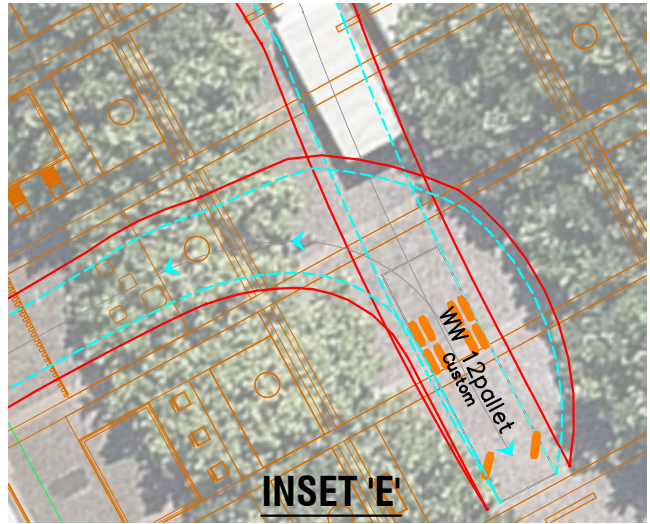
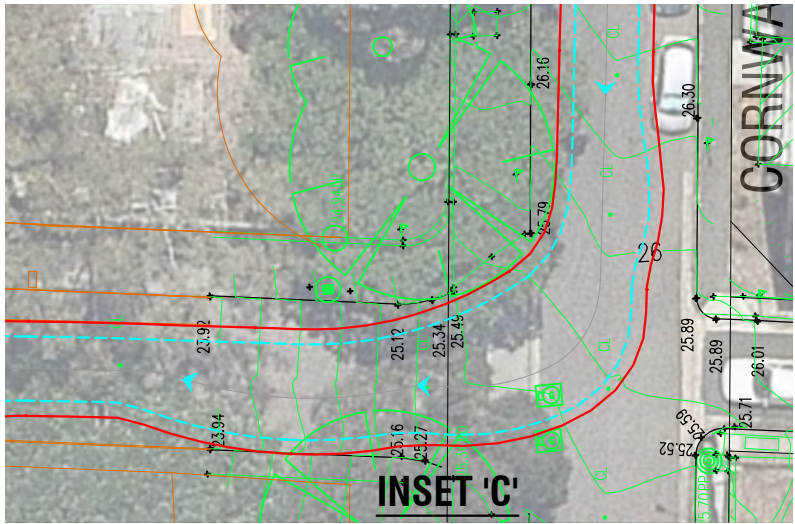
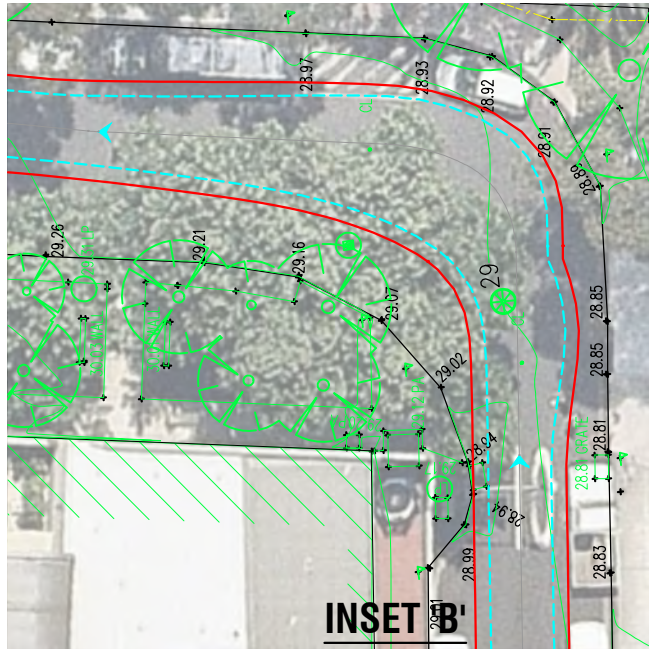
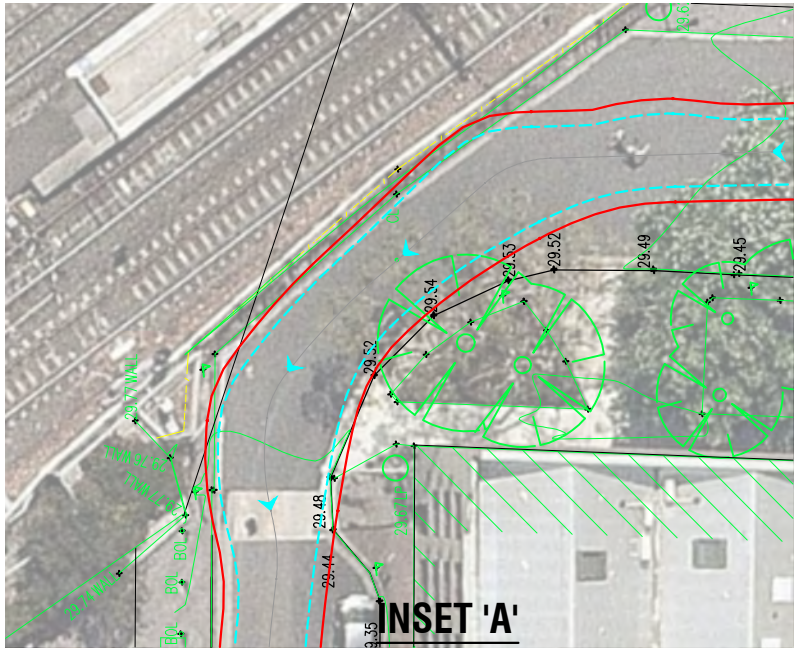


APPENDIX A


SLR CONSULTING SWEPT PATH PLANS

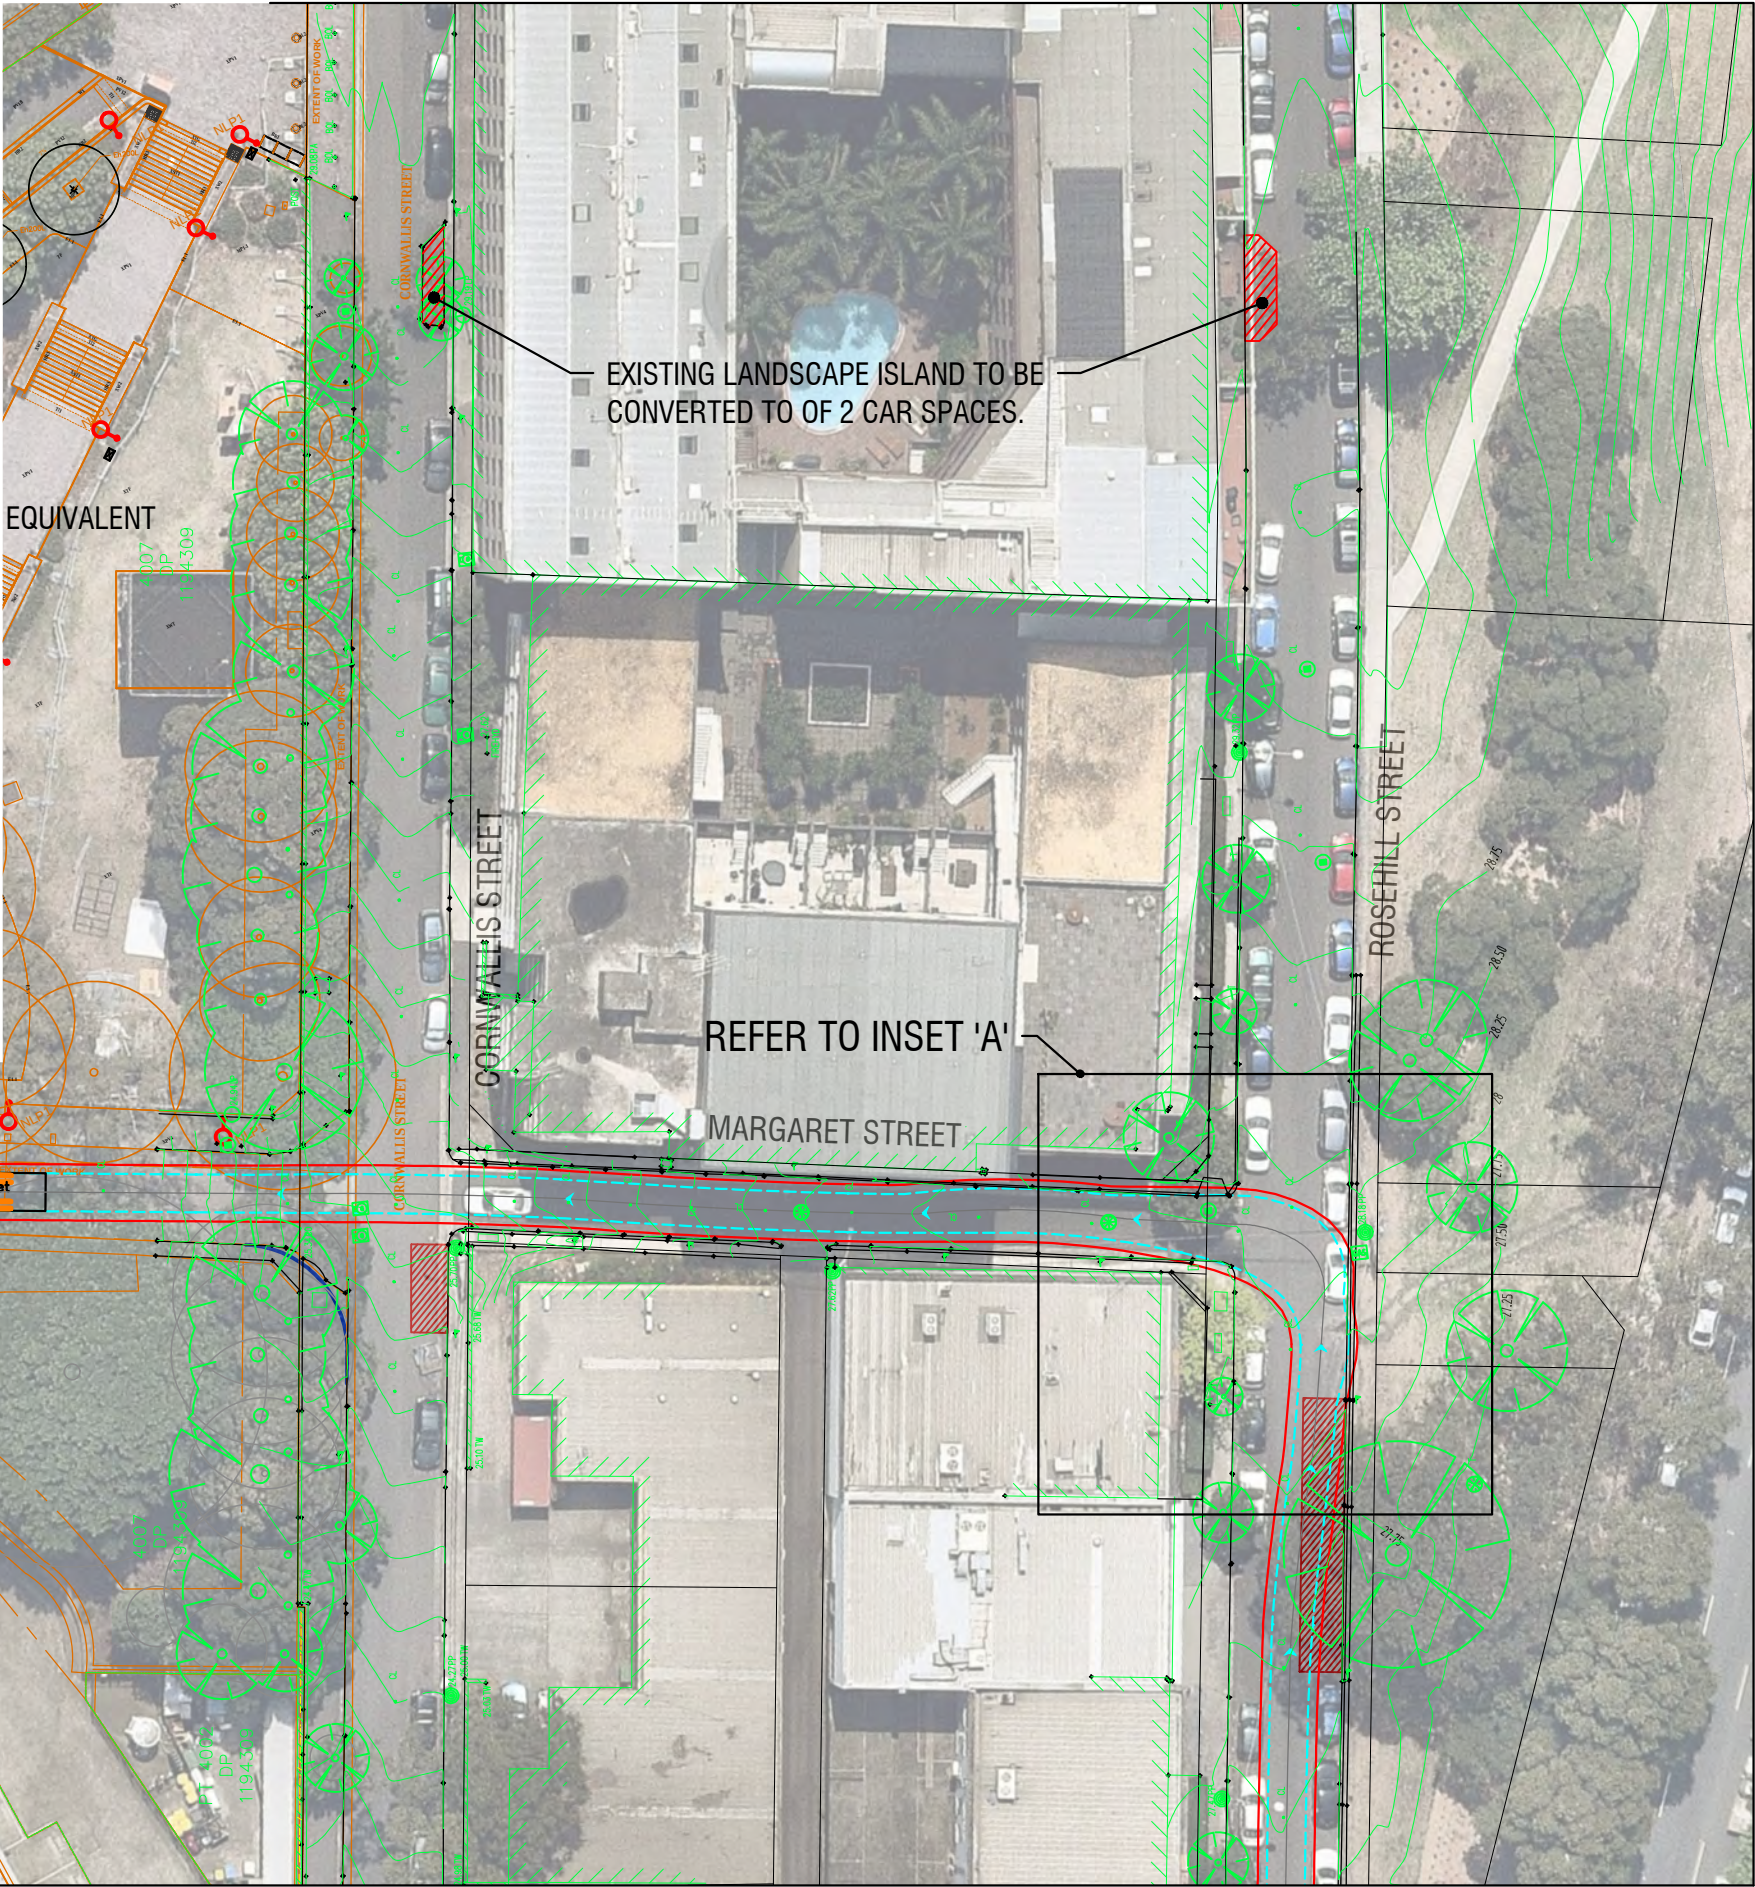

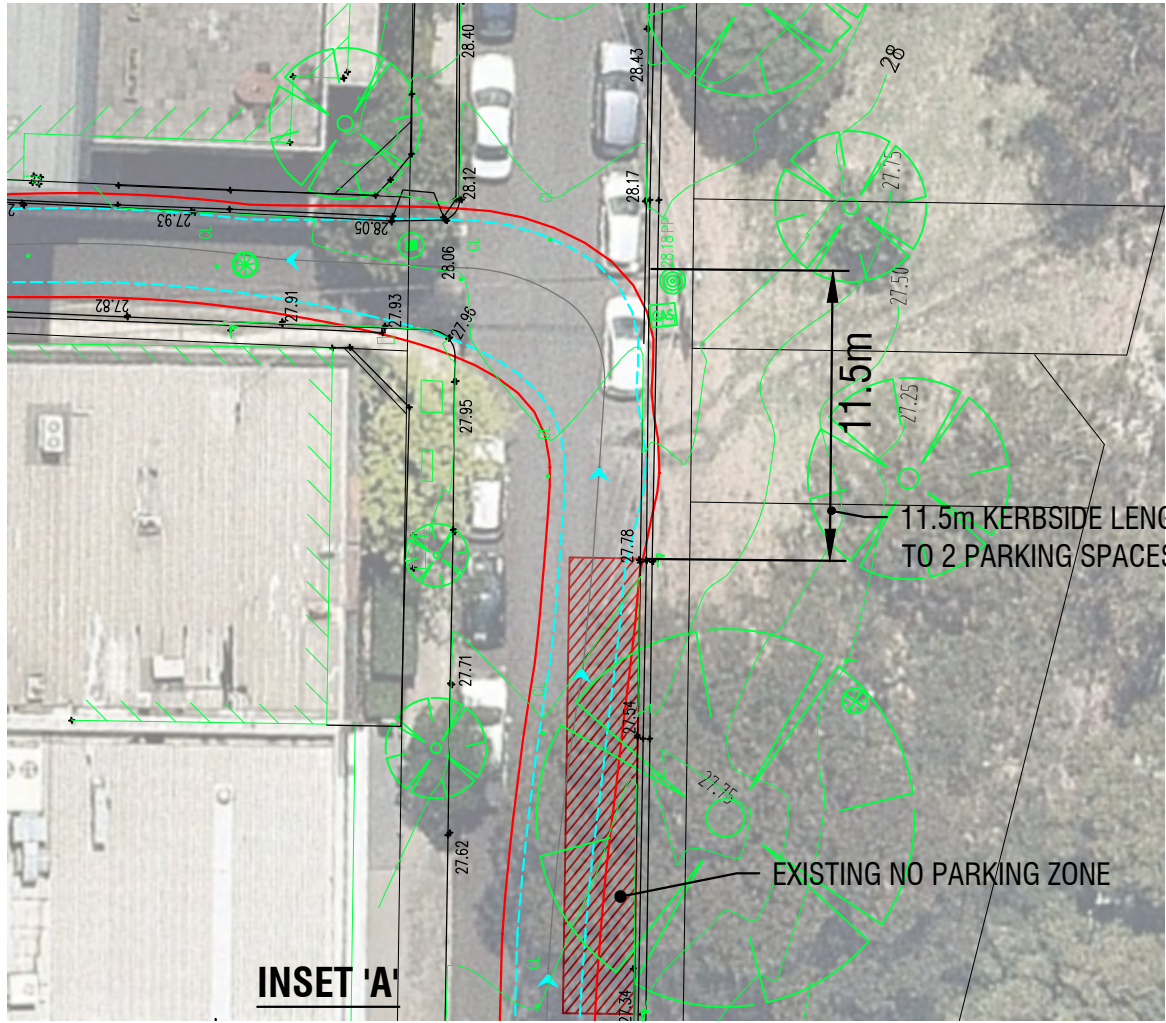


SWEPT PATH LEGEND







- VEHICLE BODY
- VEHICLE PATH
- VEHICLE CLEARANCE (600mm)
- VEHICLE

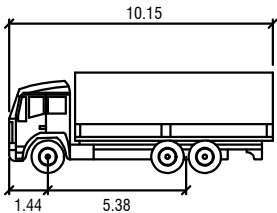

12 PALLET TRUCK

Width	2.50
Track	2.44
Lock to Lock Time	6.0
Steering Angle	44.9

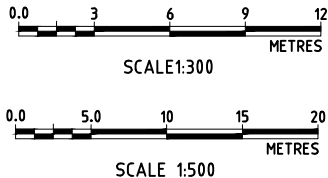


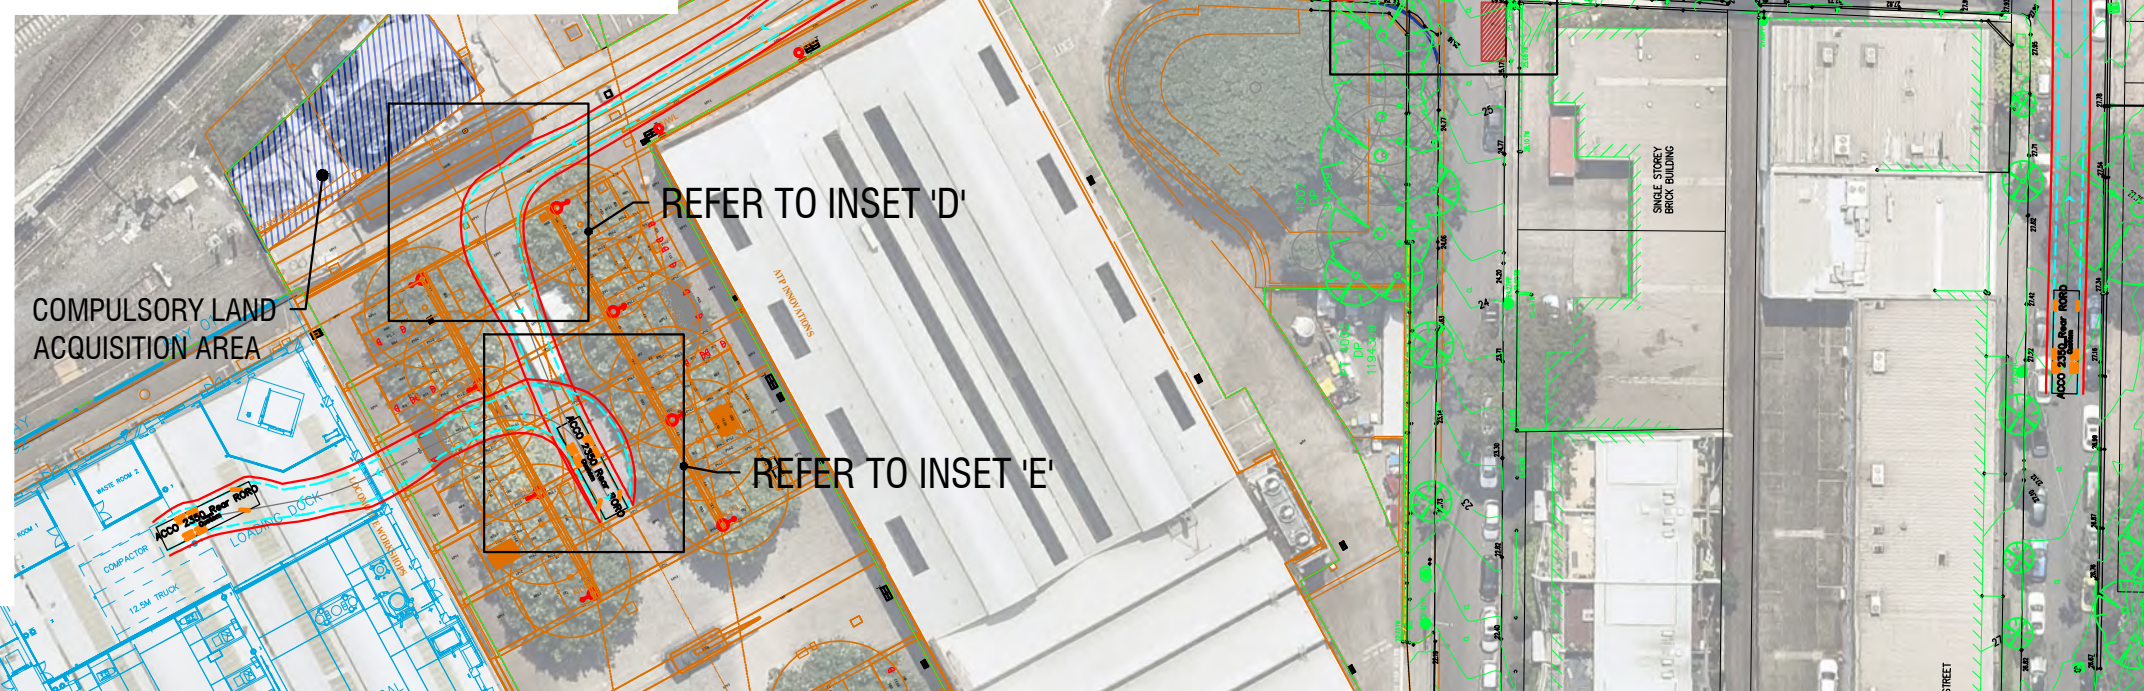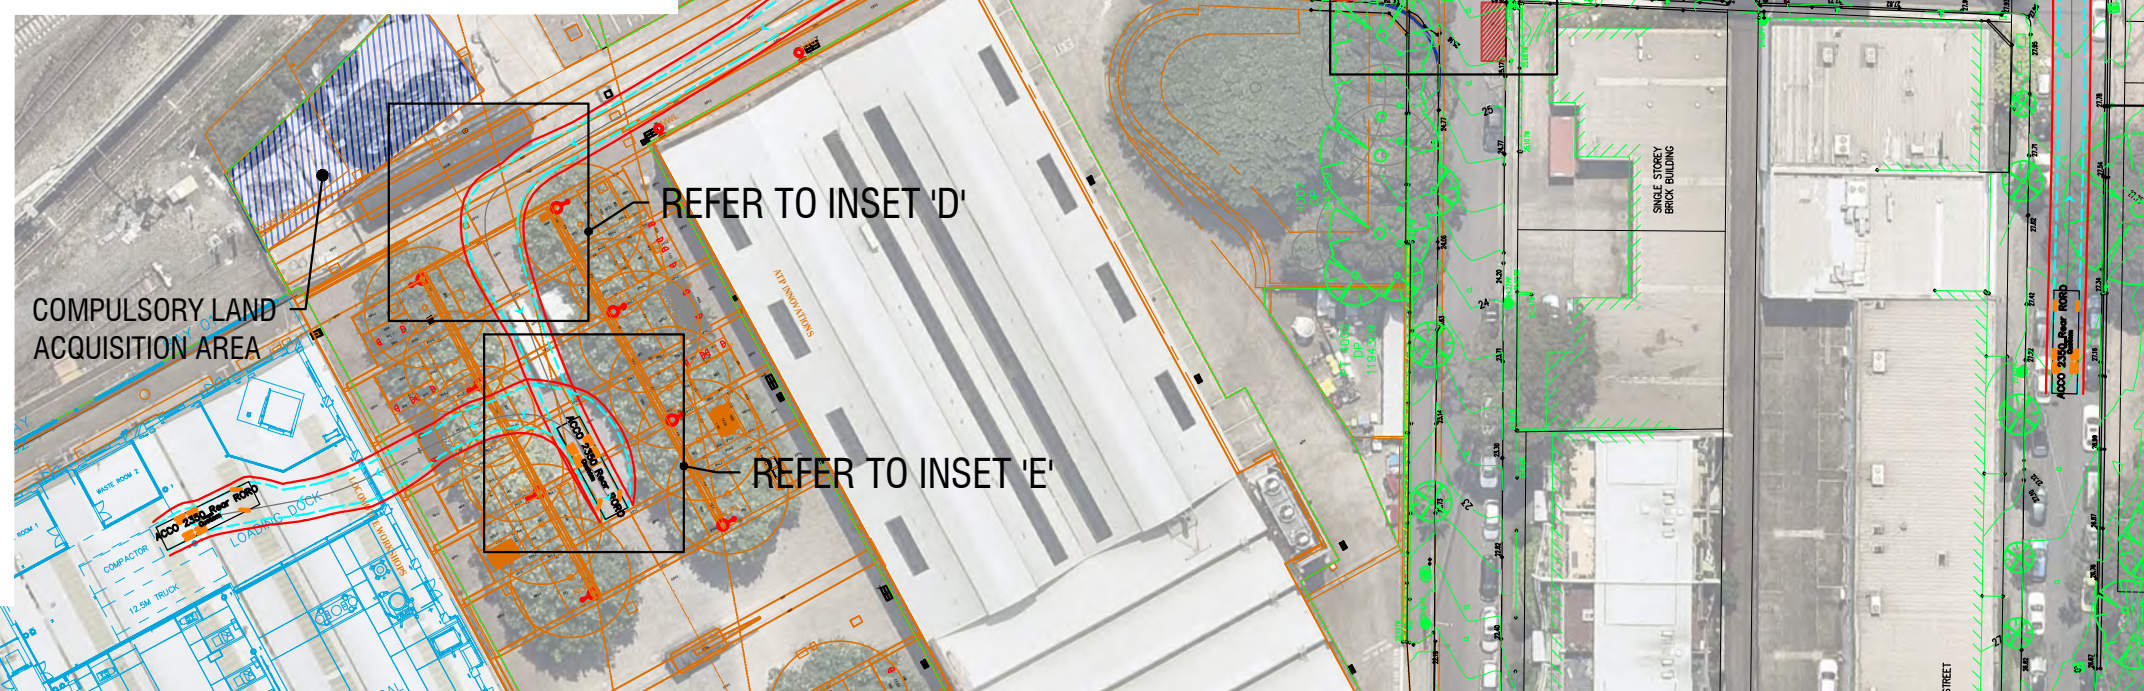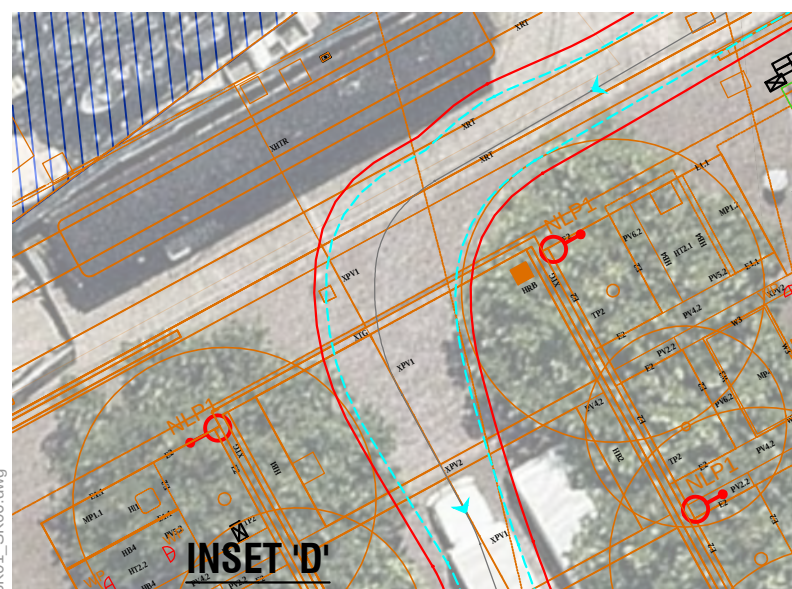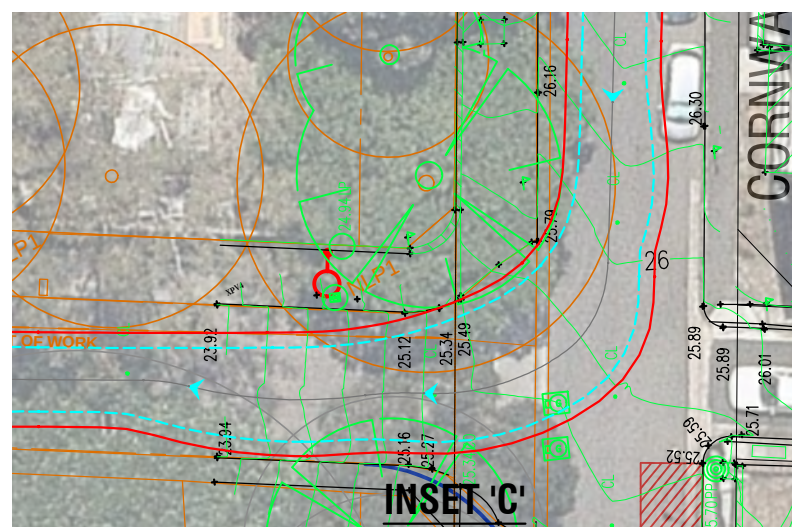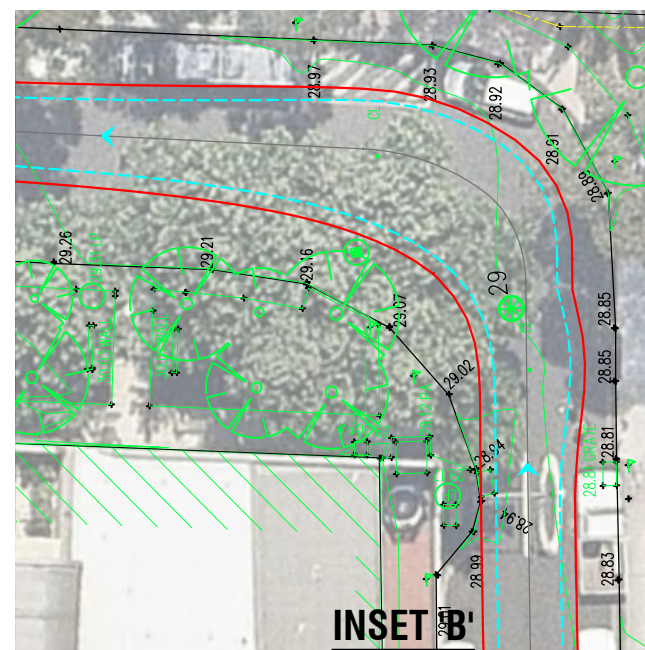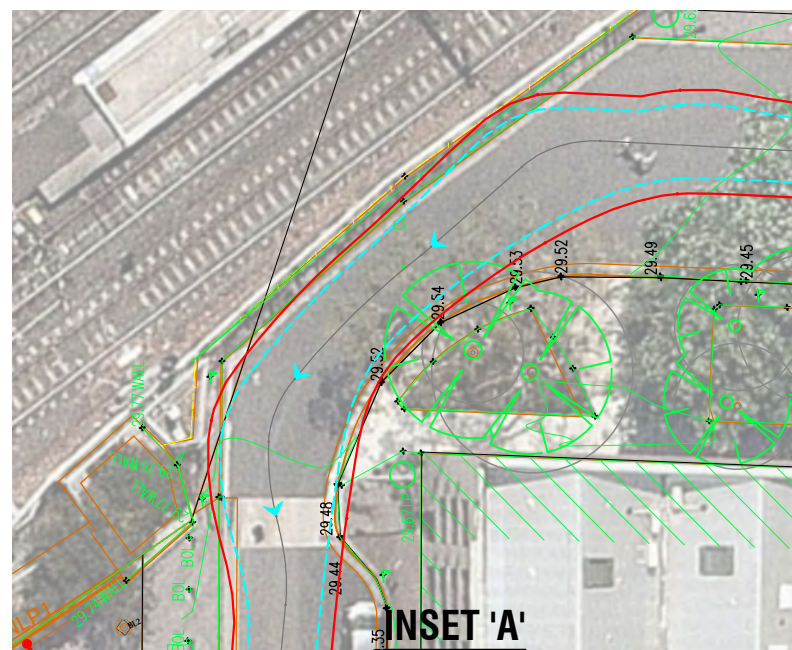

Project No:	620.17901
Date:	26.02.2018
Drawn by:	OR
Scale:	AS SHOWN
Sheet Size:	A3
Projection:	(GDA94) MGA Zone


SWEPT PATH LEGEND

-
- VEHICLE BODY
 - VEHICLE PATH
 - VEHICLE CLEARANCE (600mm)
 - VEHICLE

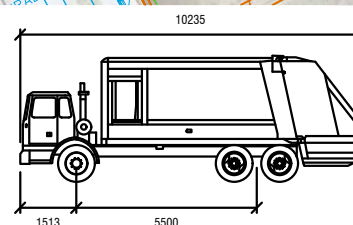

ACCO 2350 REAR LOADING RORO REFUSE TRUCK

	mm
Width	: 2500
Track	: 2500
Lock to Lock Time	: 6.0
Steering Angle	: 38.9




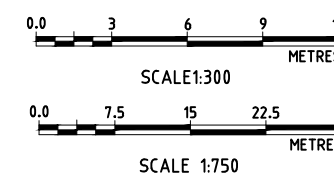
EVELEIGH LOCOMOTIVE
WORKSHOP REDEVELOPMENT

MIRVAC

COMPACTOR COLLECTOR SWEPT PATH ASSESSMENT


610.17901-SK05

Rev B

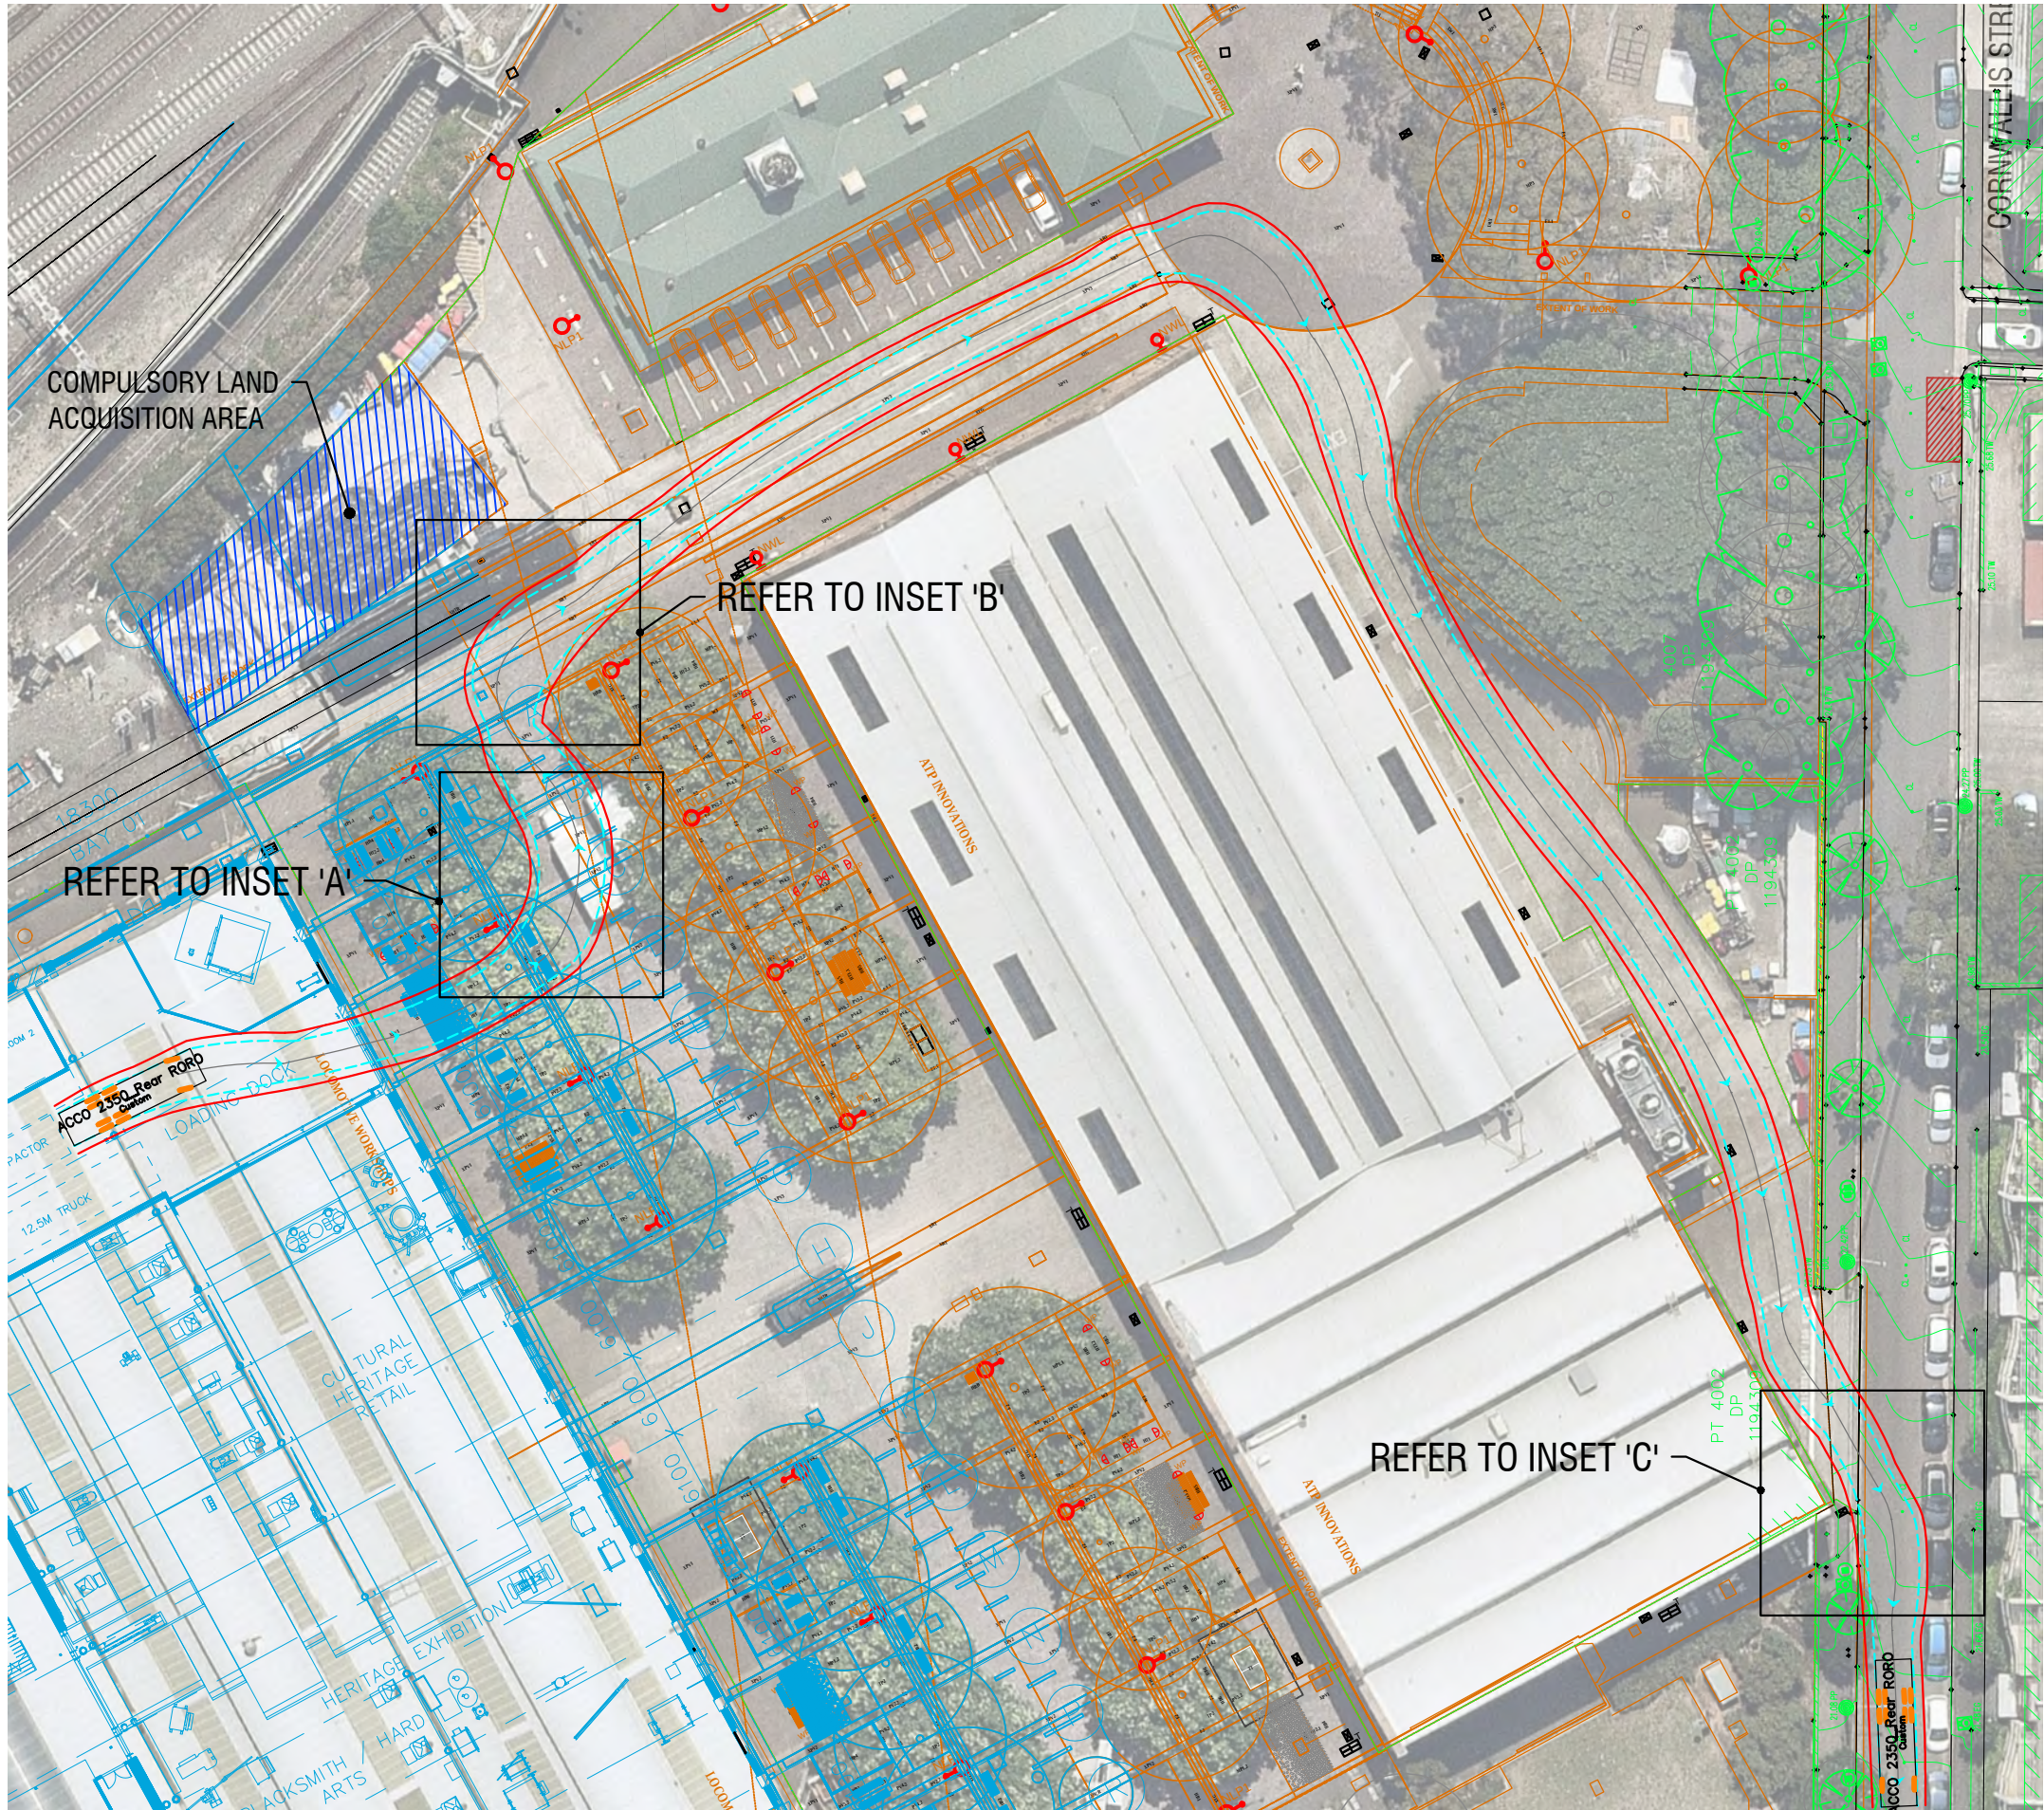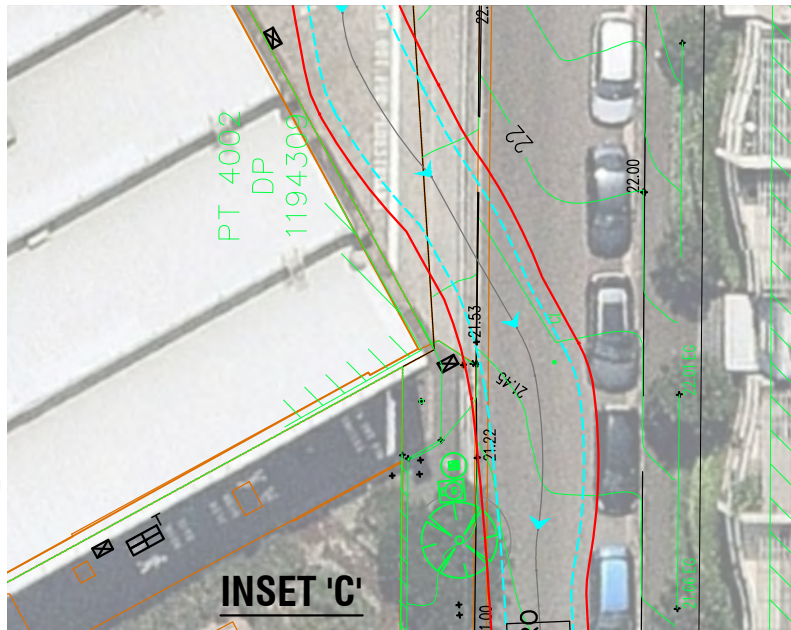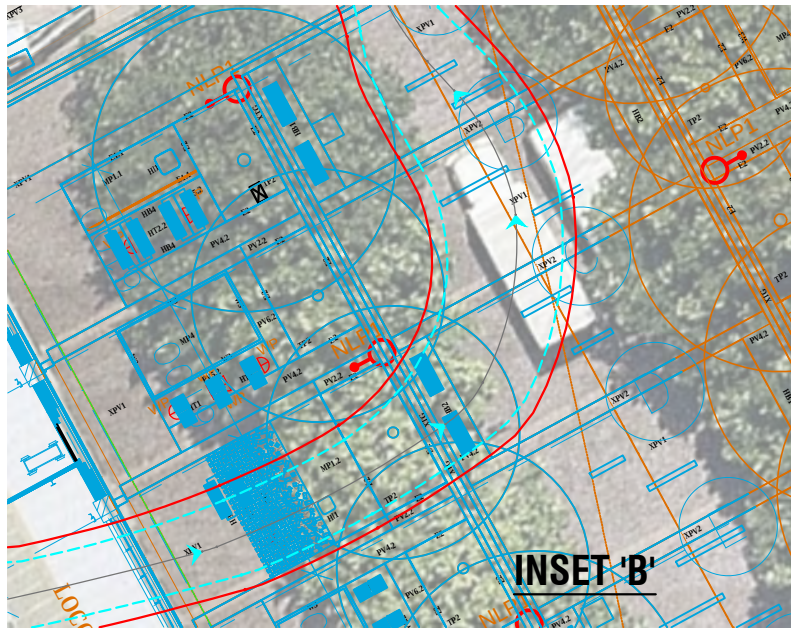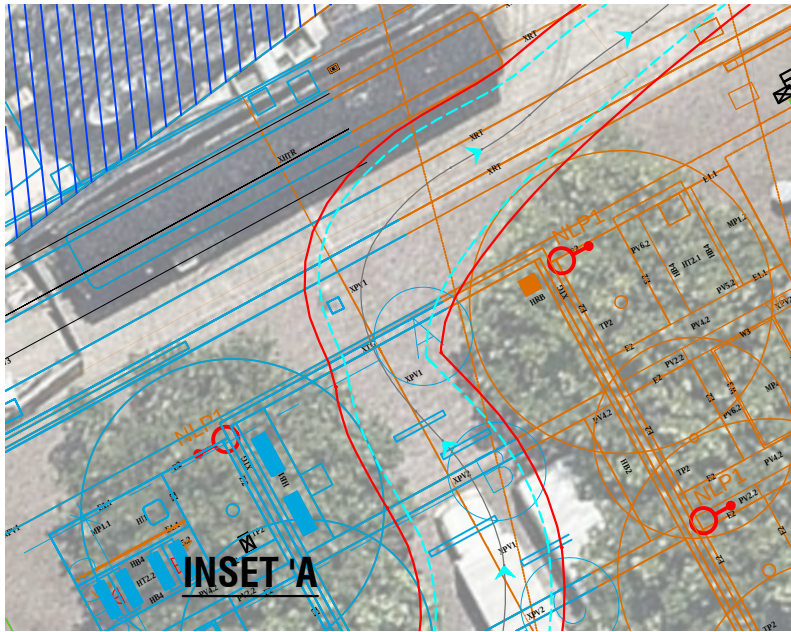


SWEPT PATH LEGEND







- VEHICLE BODY
- VEHICLE PATH
- VEHICLE CLEARANCE (600mm)
- VEHICLE


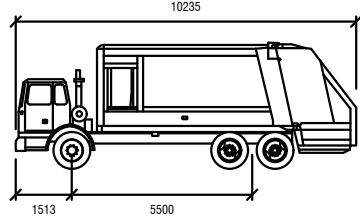


ACCO 2350 REAR LOADING RORO REFUSE TRUCK

Width	: 2500
Track	: 2500
Lock to Lock Time	: 6.0
Steering Angle	: 38.9

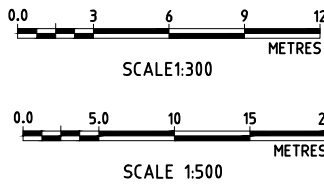

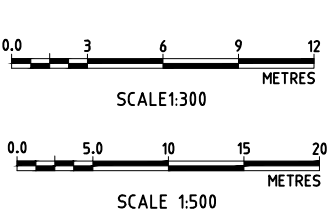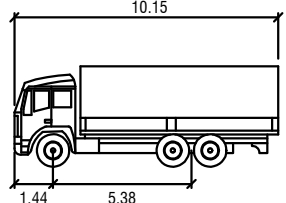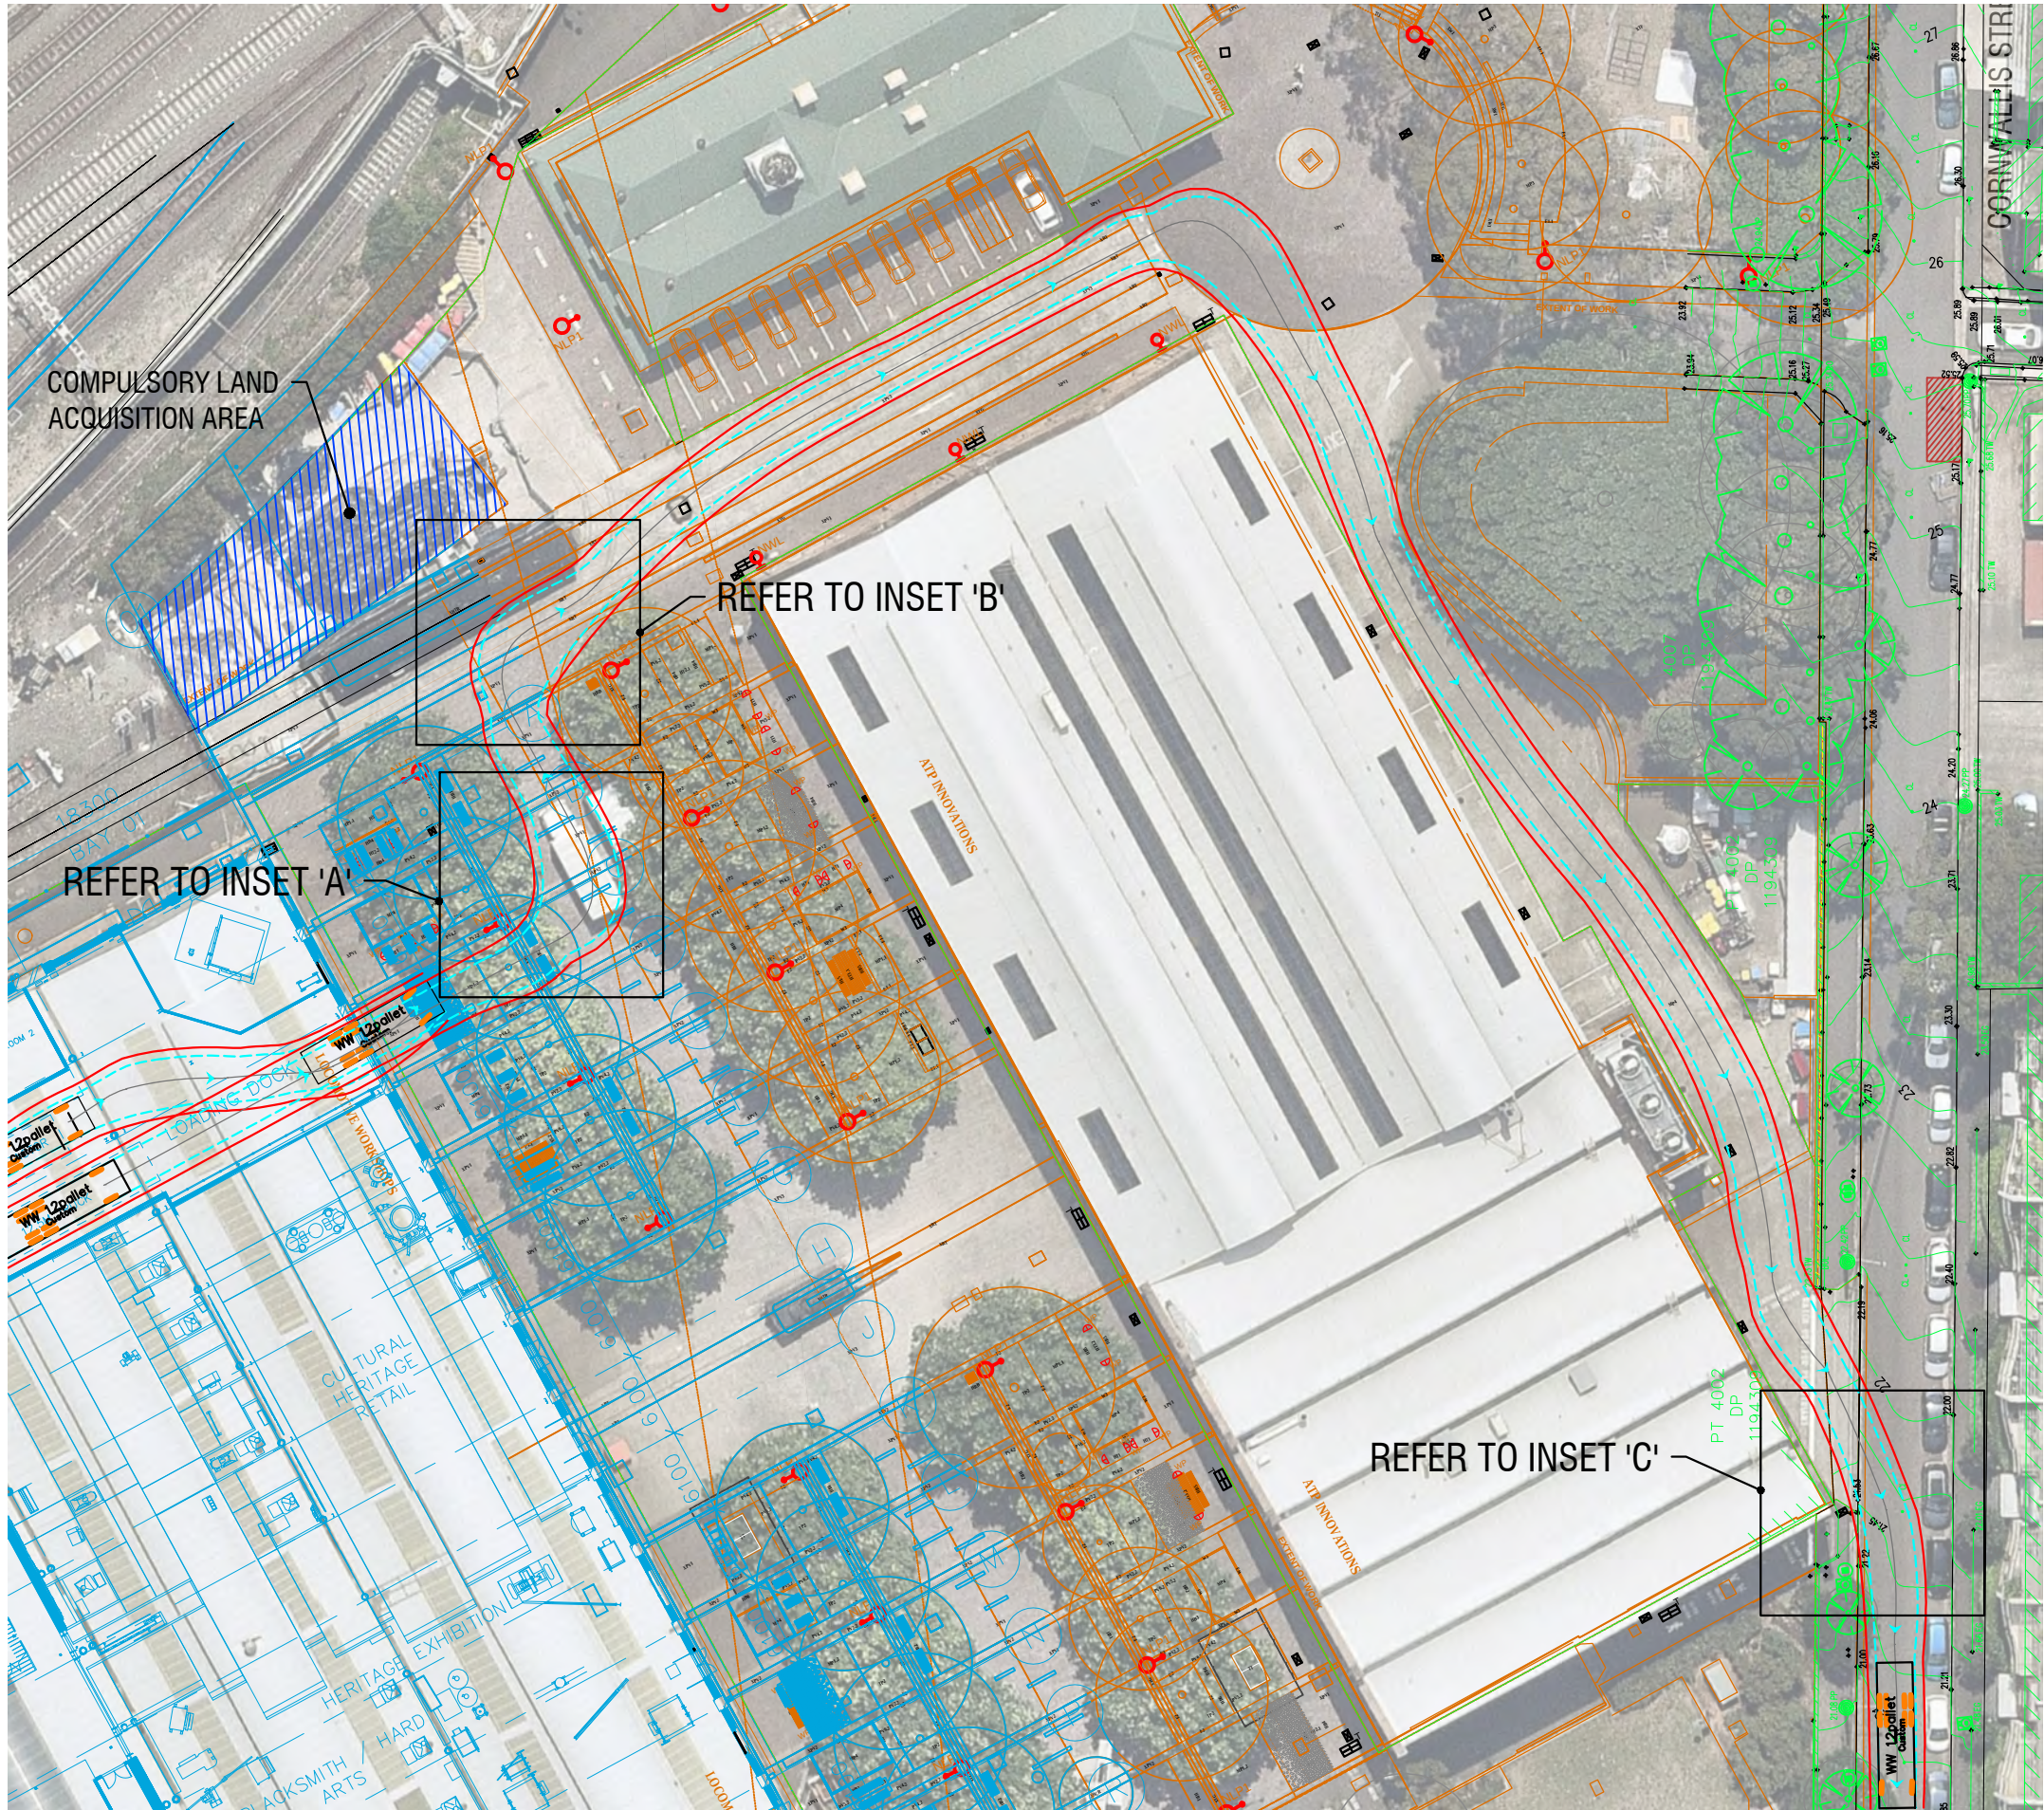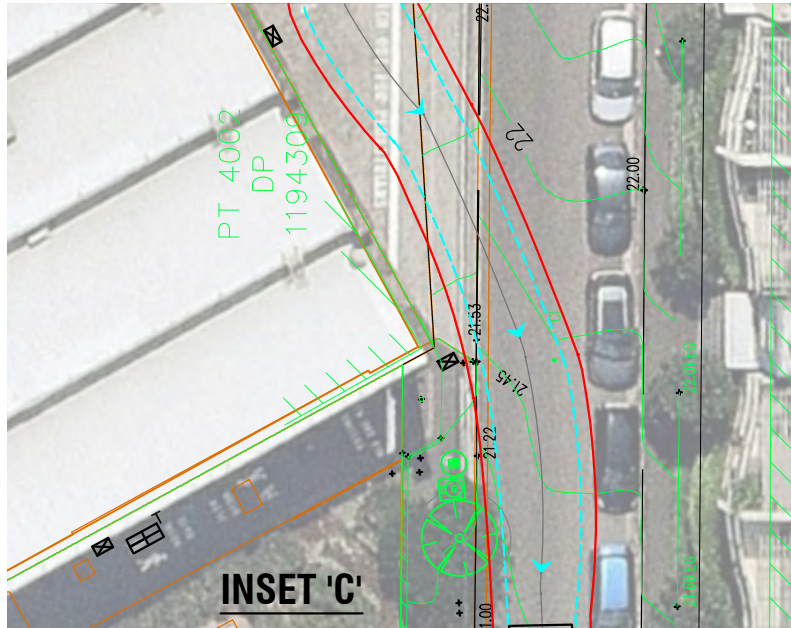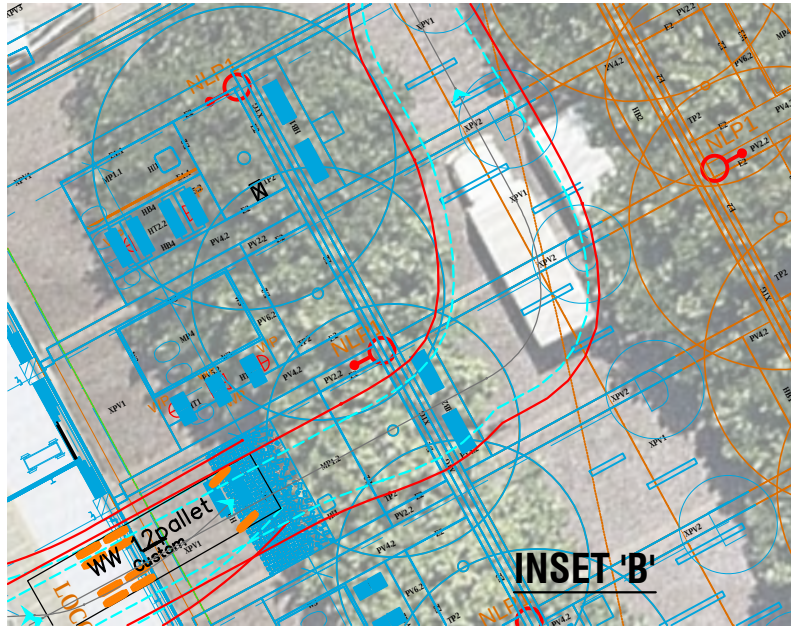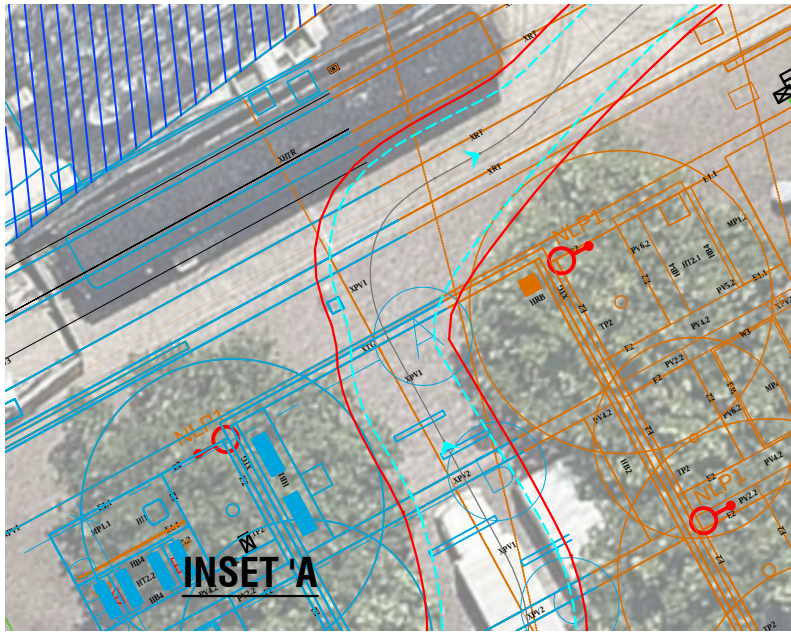

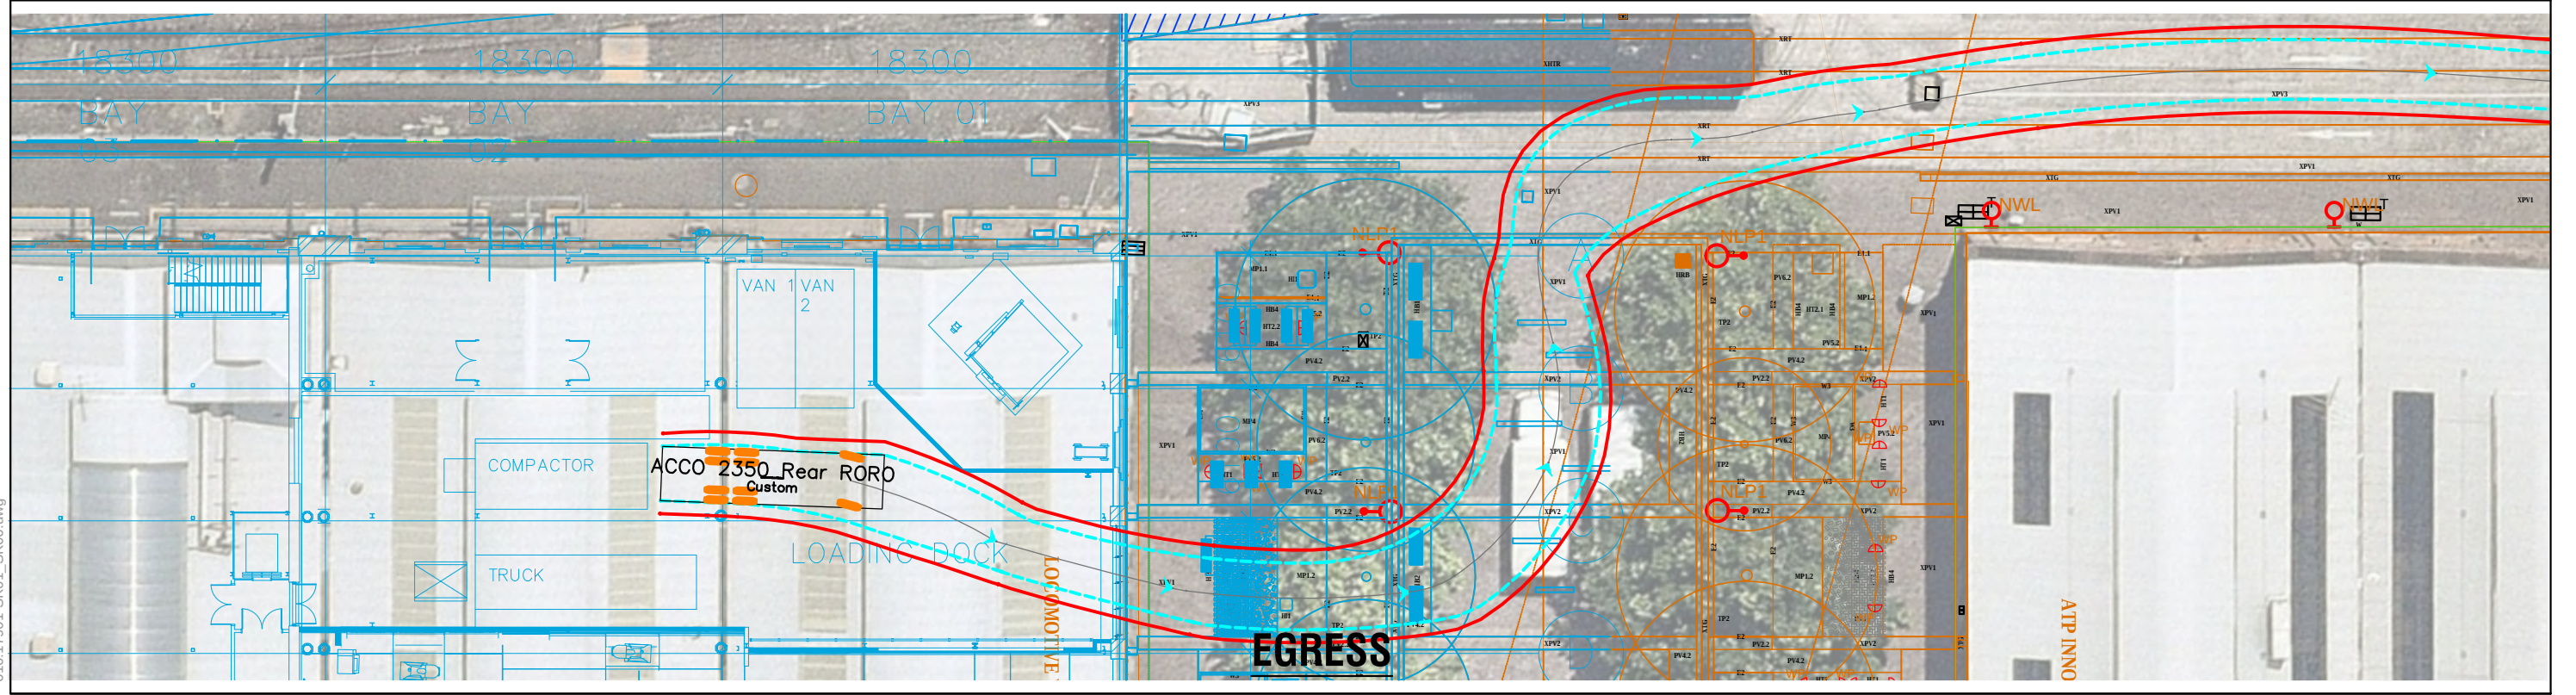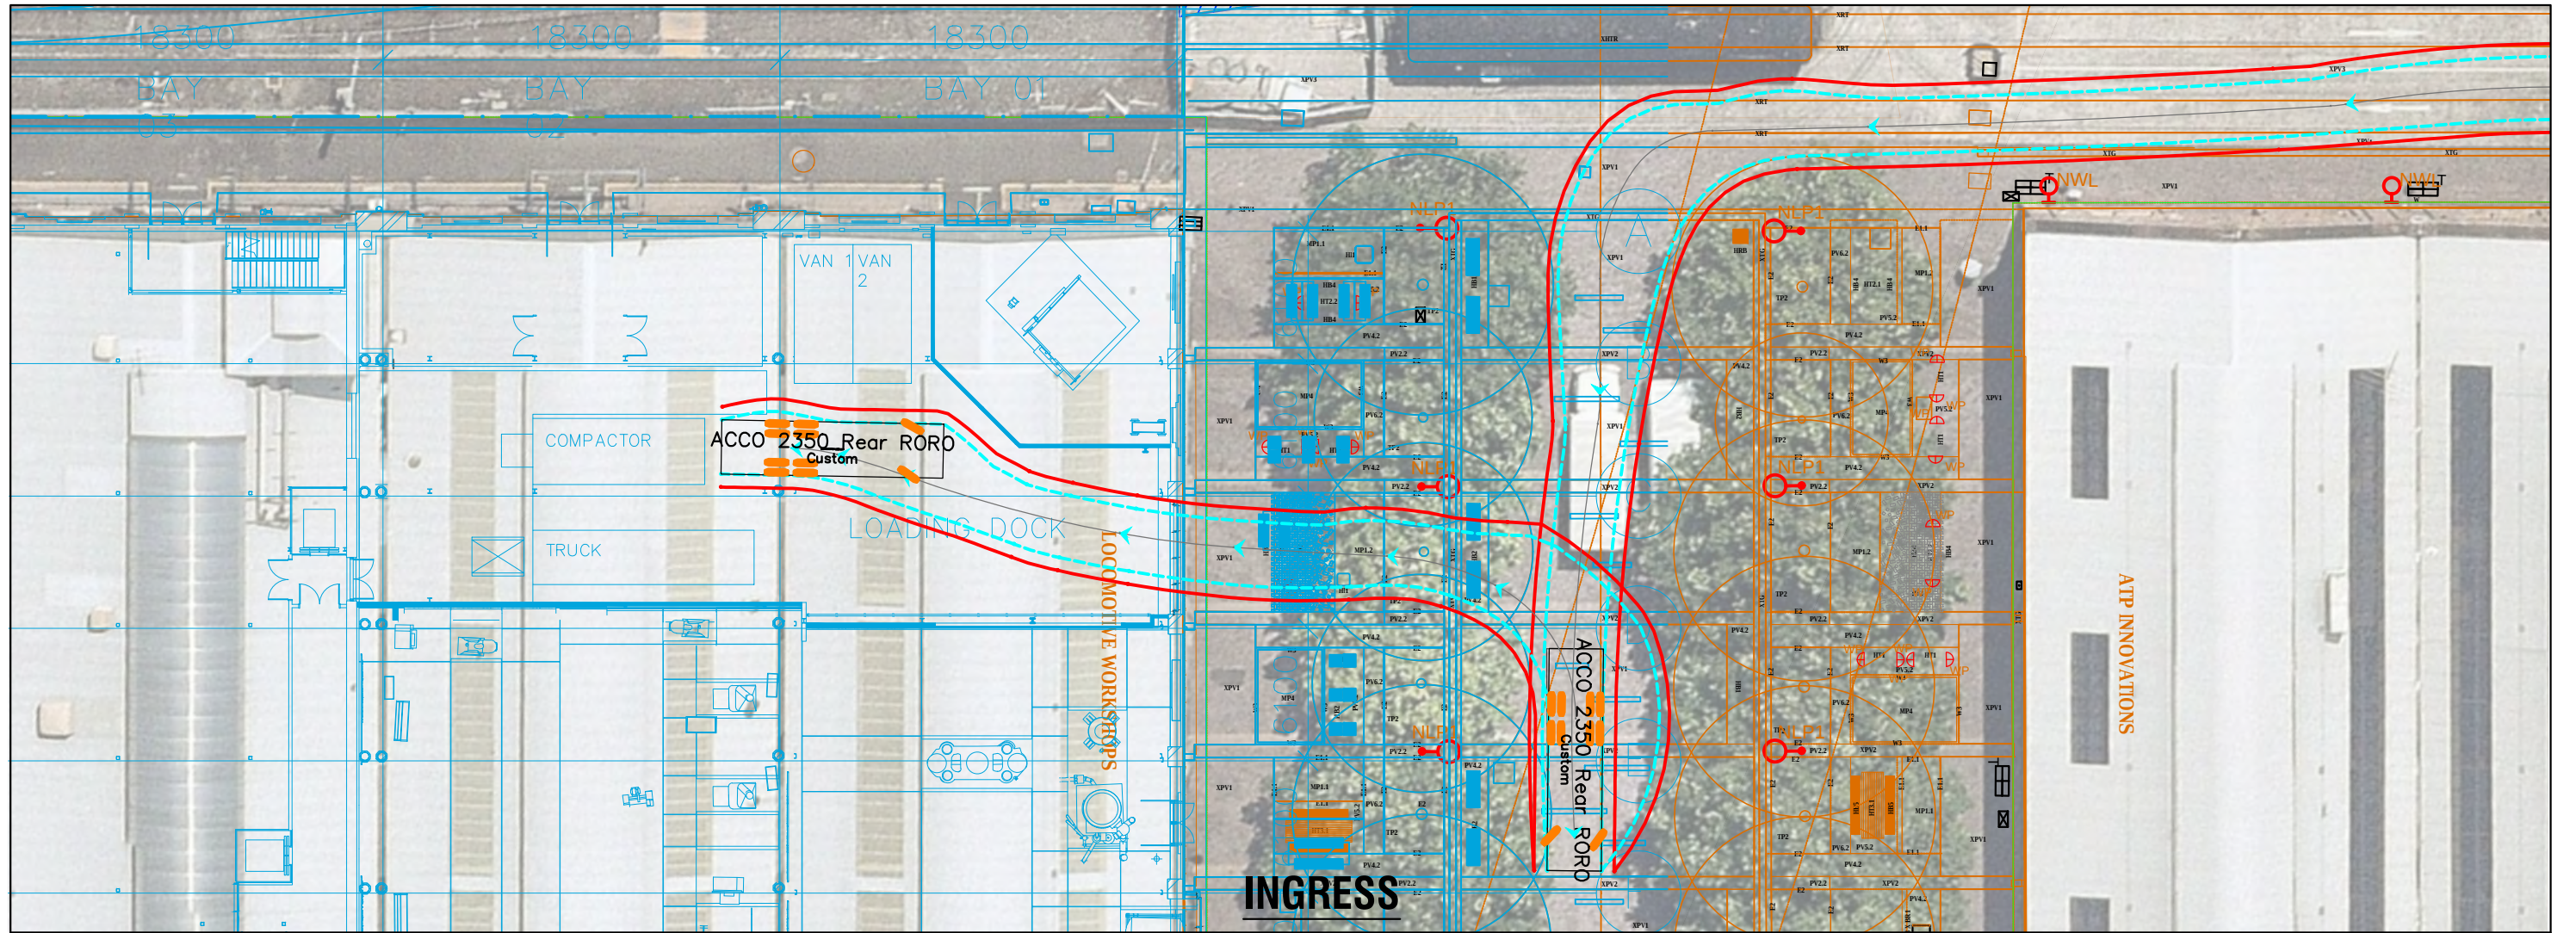




LEVEL 2, 15 ASTOR TERRACE
SPRING HILL
QUEENSLAND 4000
AUSTRALIA
T: 61 7 3858 4800
F: 61 7 3858 4901
www.slrconsulting.com

Project No: 620.17901
Date: 15.03.2018
Drawn by: OR
Scale: AS SHOWN
Sheet Size: A3
Projection: (GDA94) MGA Zone

SWEPT PATH LEGEND

- VEHICLE BODY
- VEHICLE PATH
- VEHICLE CLEARANCE (300mm)
- VEHICLE

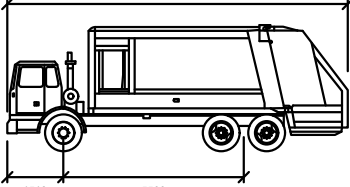

1513 5500 10235

ACCO 2350 REAR LOADING RORO REFUSE TRUCK

Width	: 2500
Track	: 2500
Lock to Lock Time	: 6.0
Steering Angle	: 38.9







0.0 3 6 9 12
METRES
SCALE:1:300

EVELEIGH LOCOMOTIVE
WORKSHOP REDEVELOPMENT

MIRVAC

**COMPACTOR COLLECTOR - INNOVATION PLAZA
SWEPT PATH ASSESSMENT**


610.17901-SK09 Rev C

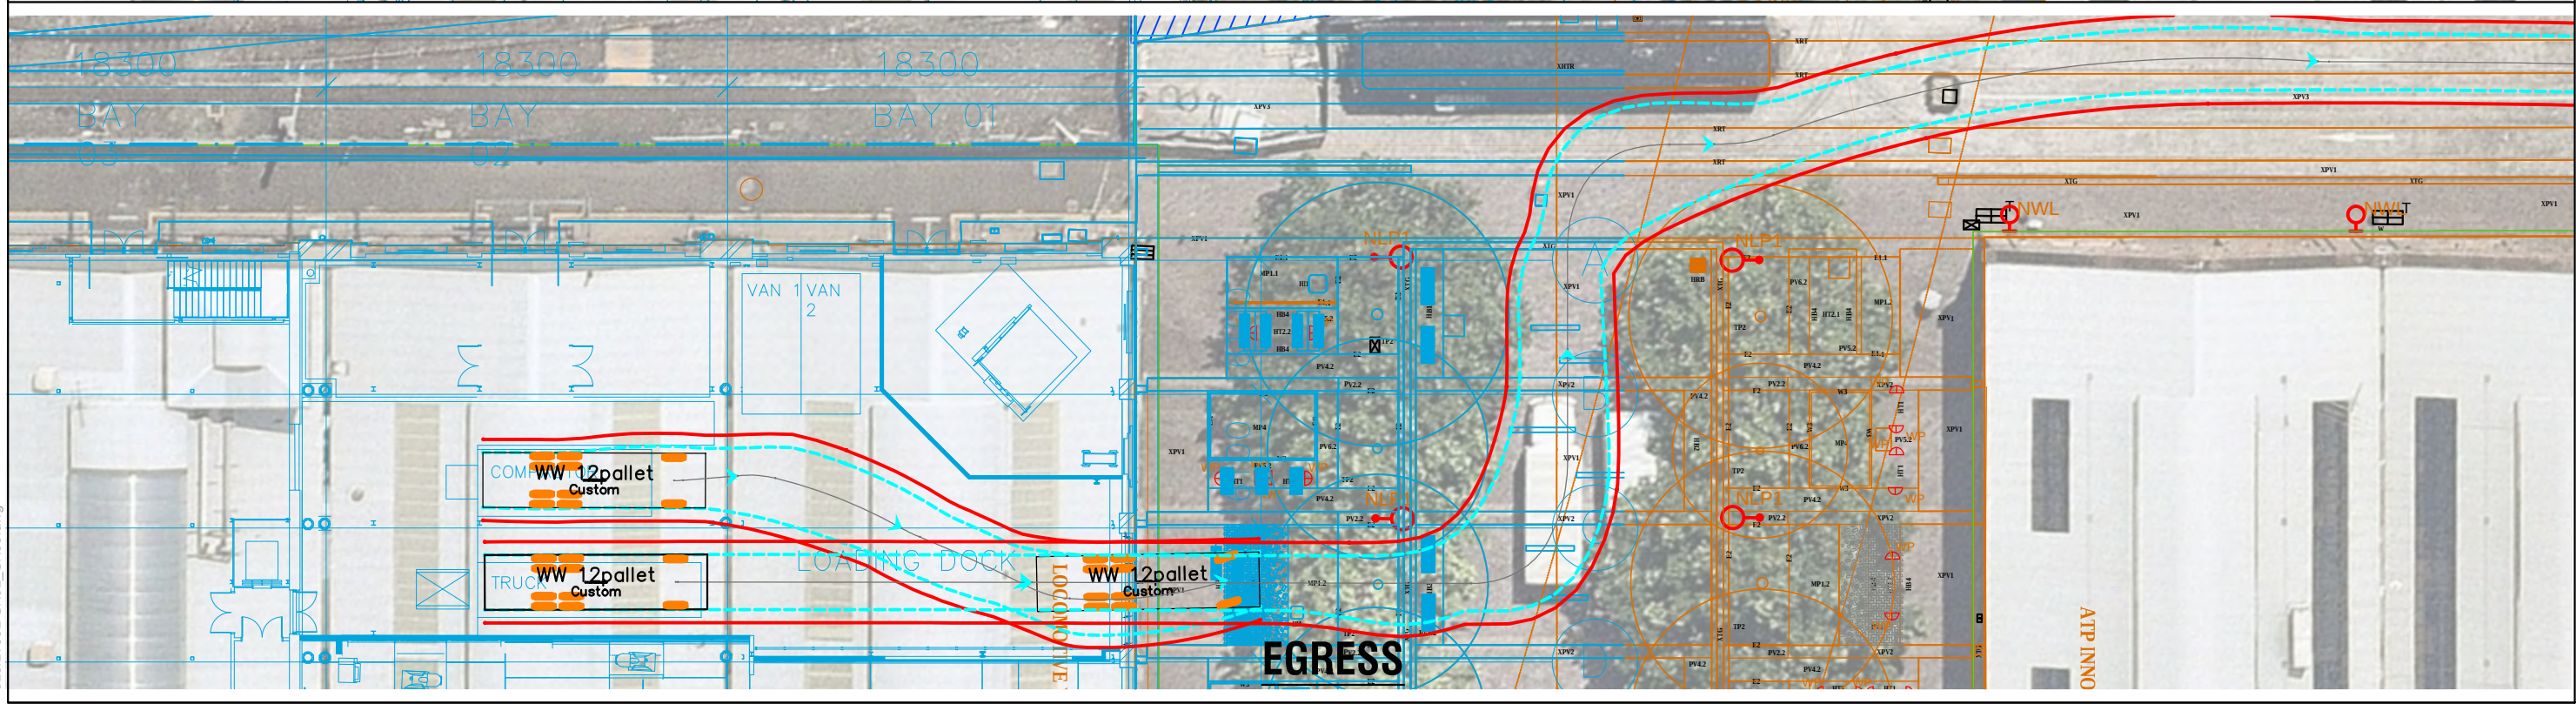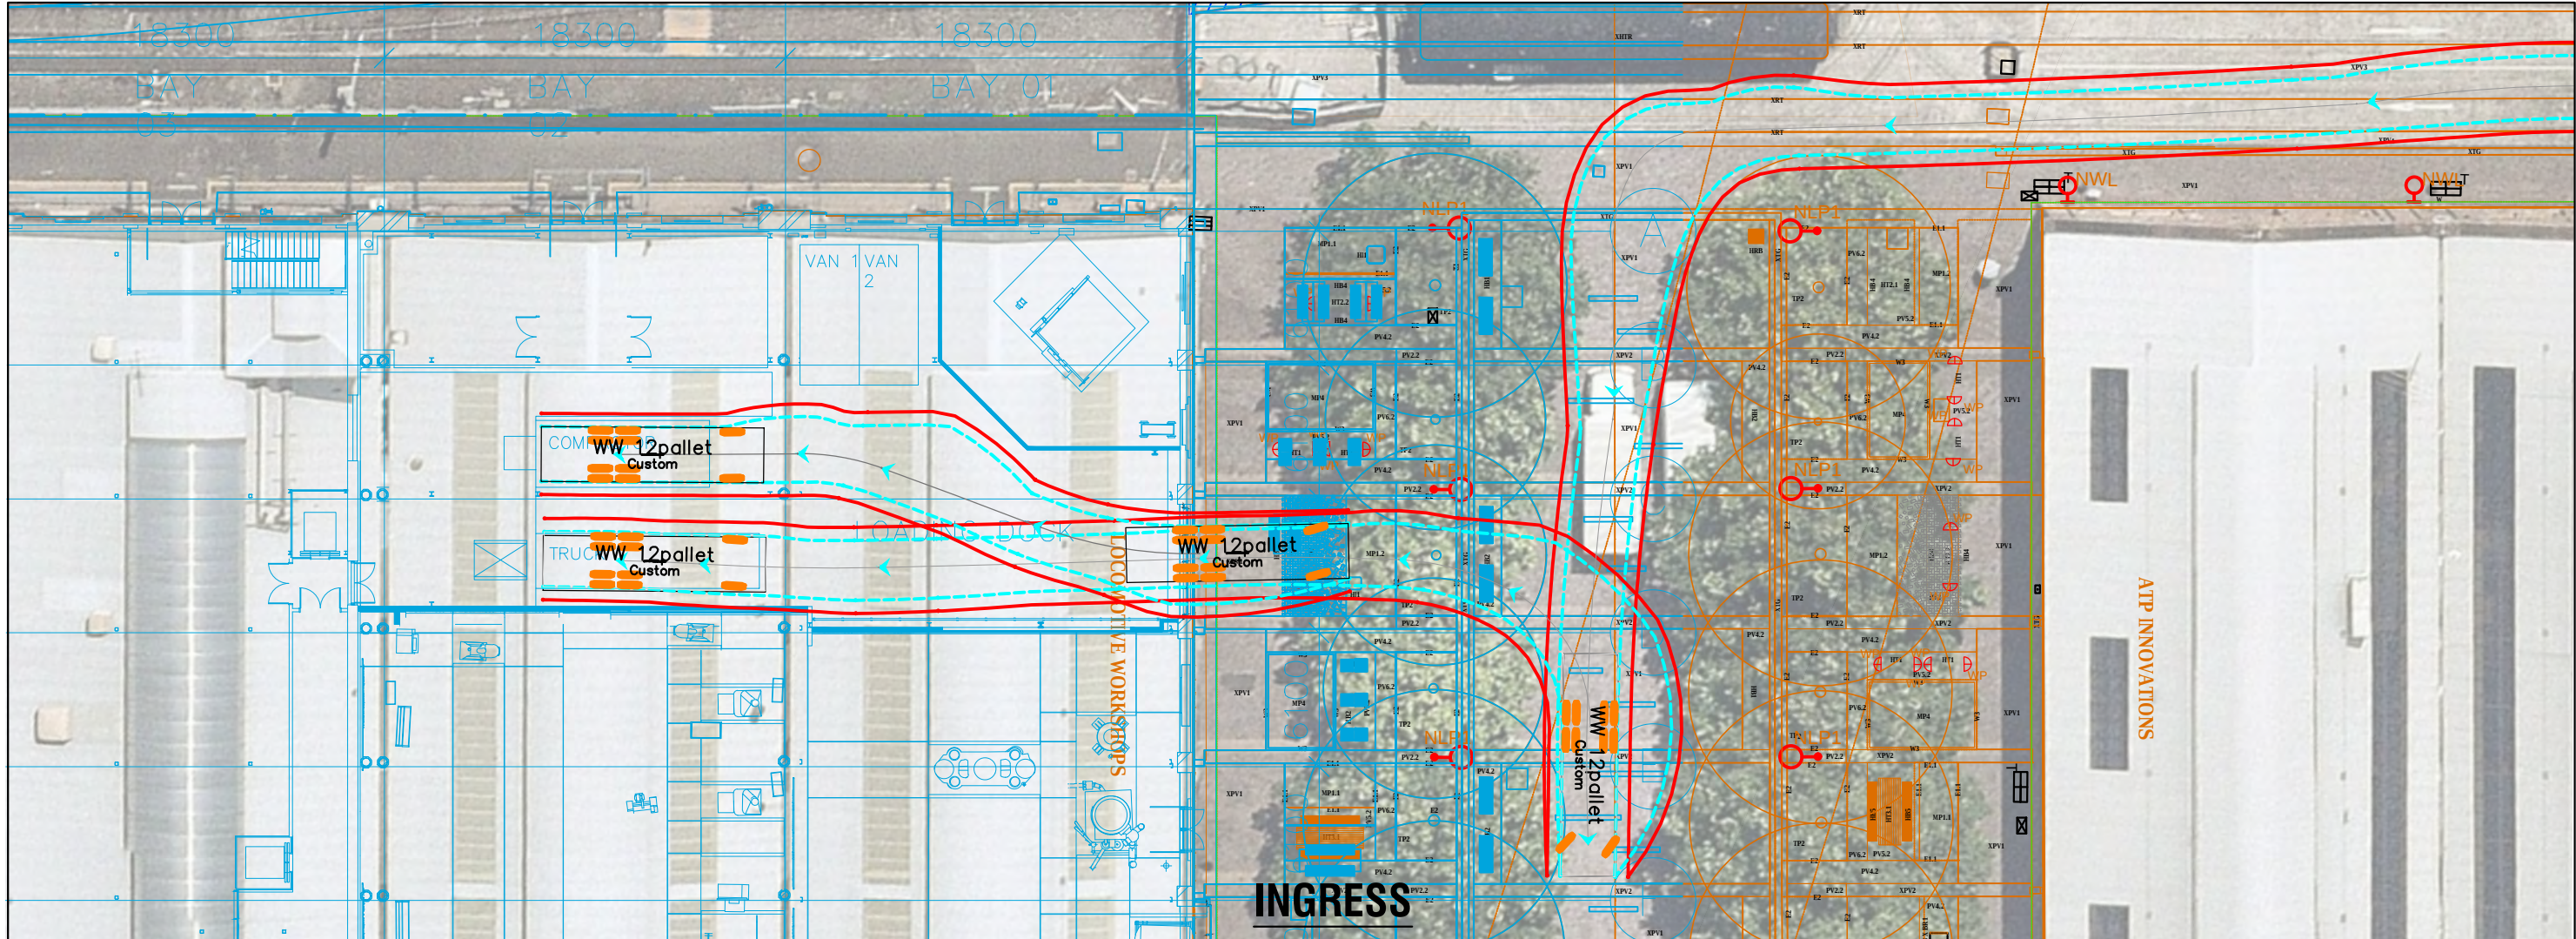

610.17901-SK01_SK06.dwg

SWEPT PATH LEGEND

- VEHICLE BODY
- VEHICLE PATH
- VEHICLE CLEARANCE (300mm)
- VEHICLE

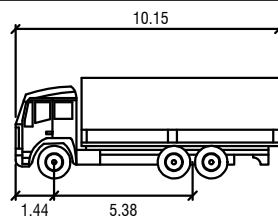

12 PALLET TRUCK

Width	2.50
Track	2.44
Lock to Lock Time	6.0
Steering Angle	44.9

