




1.13 - Reversibility

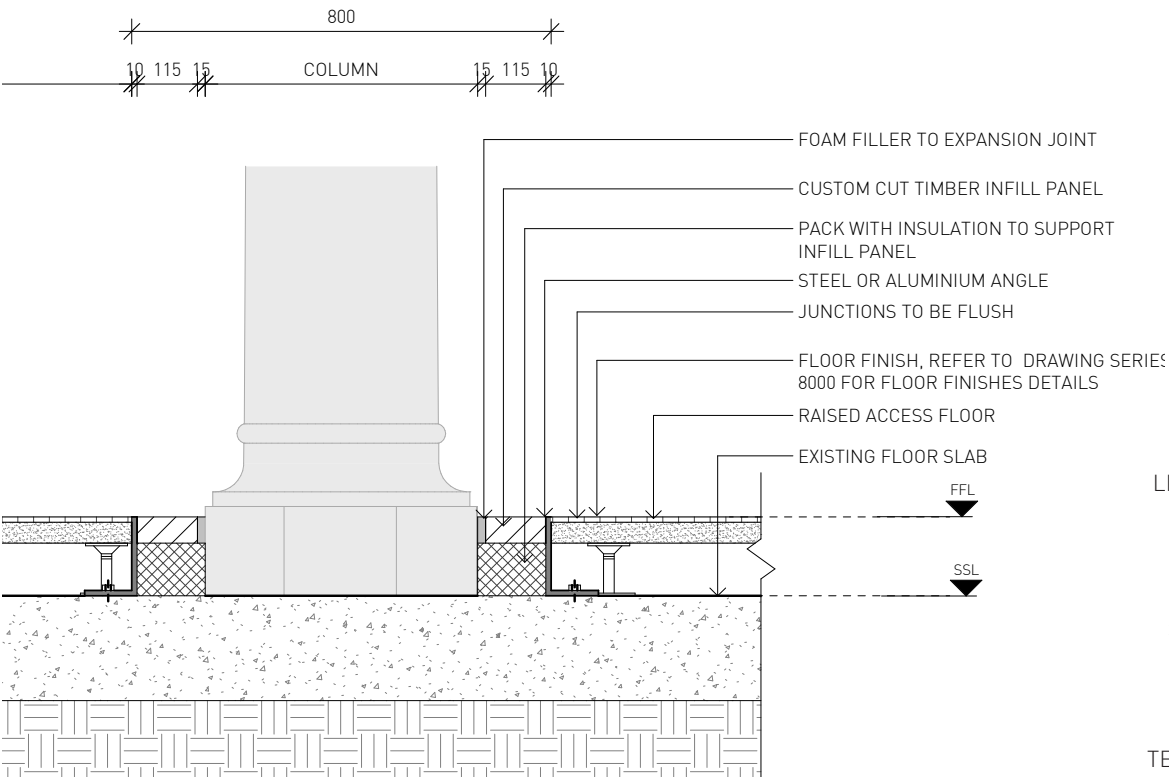

Ground Floor Bays 5-13 Floor Build Up Detail

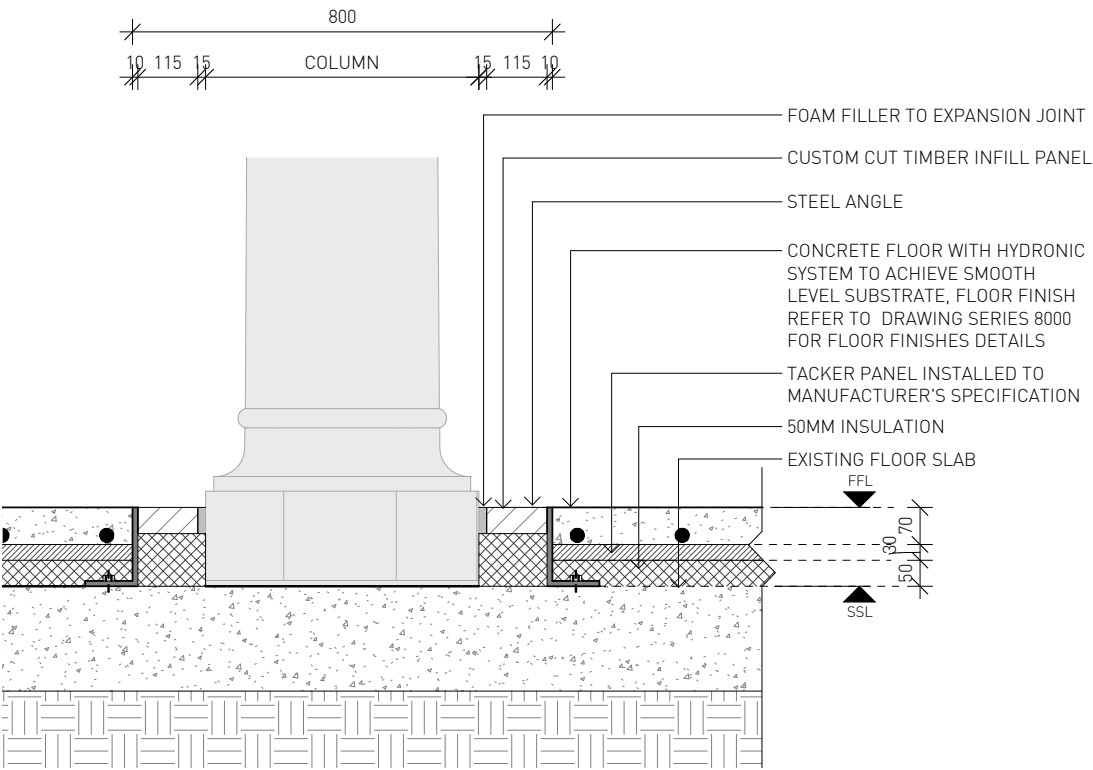

Ground Floor Bays 1-4A Circulation Zones Floor Build Up Detail

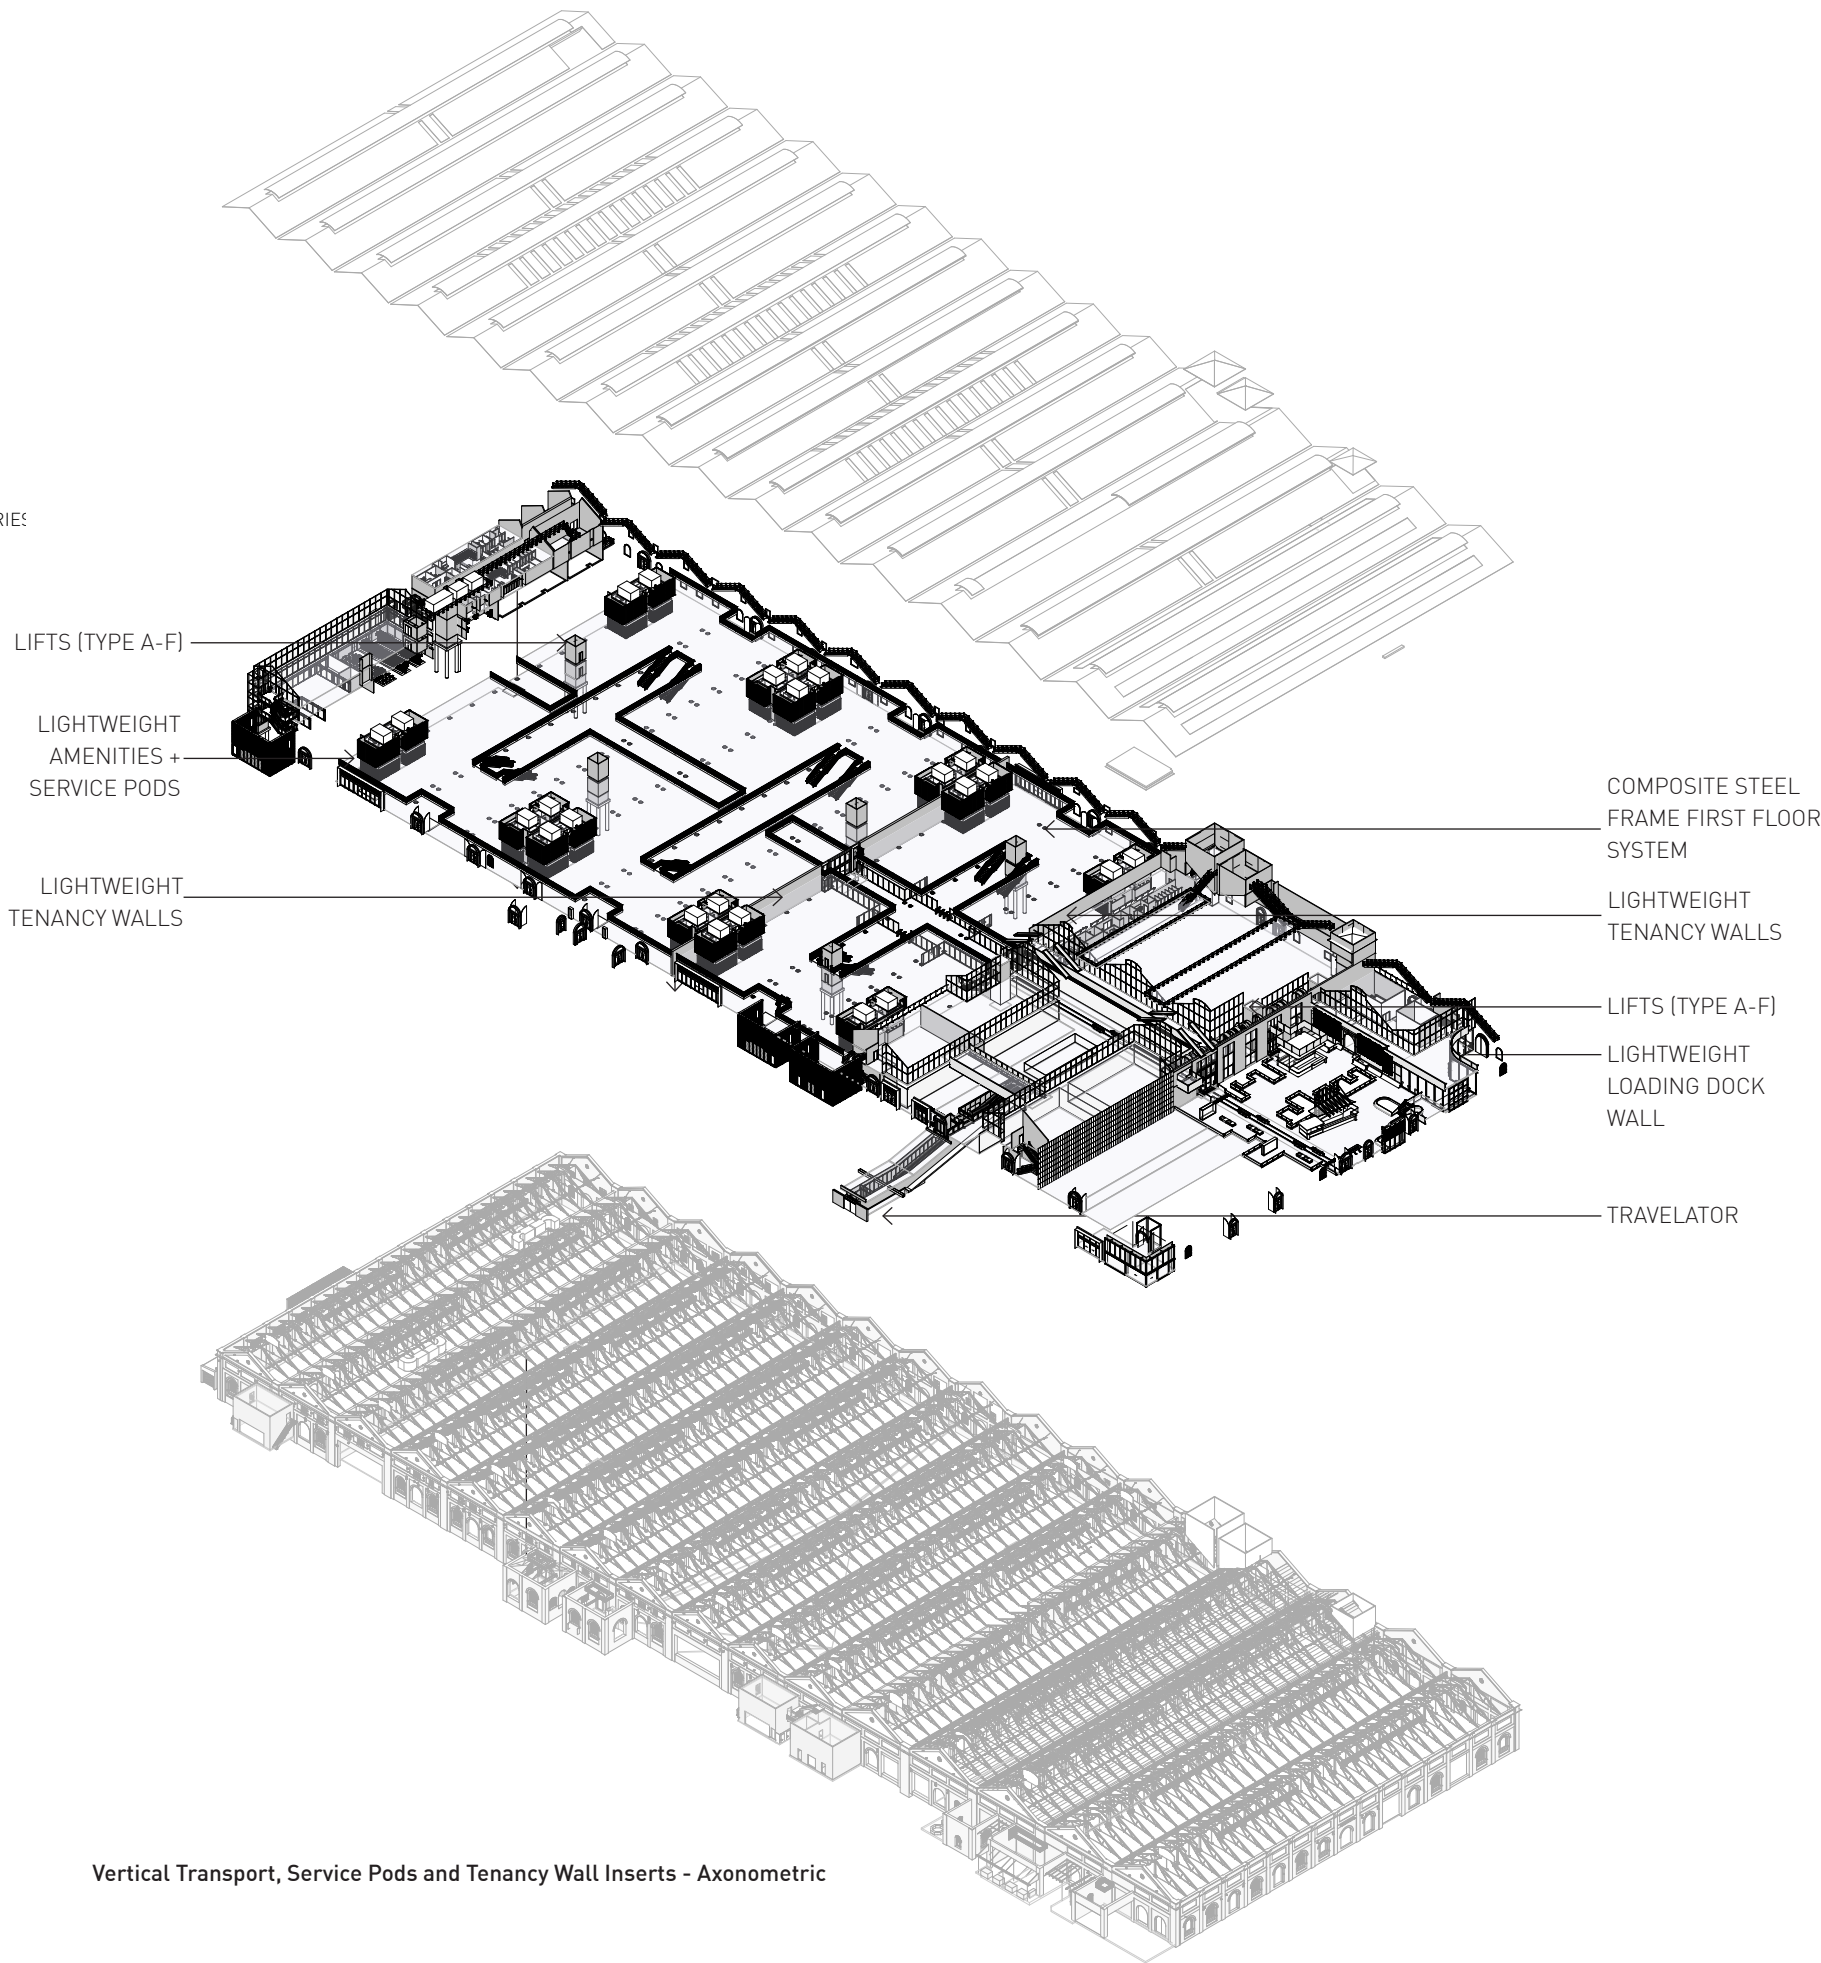

Vertical Transport, Service Pods and Tenancy Wall Inserts - Axonometric