


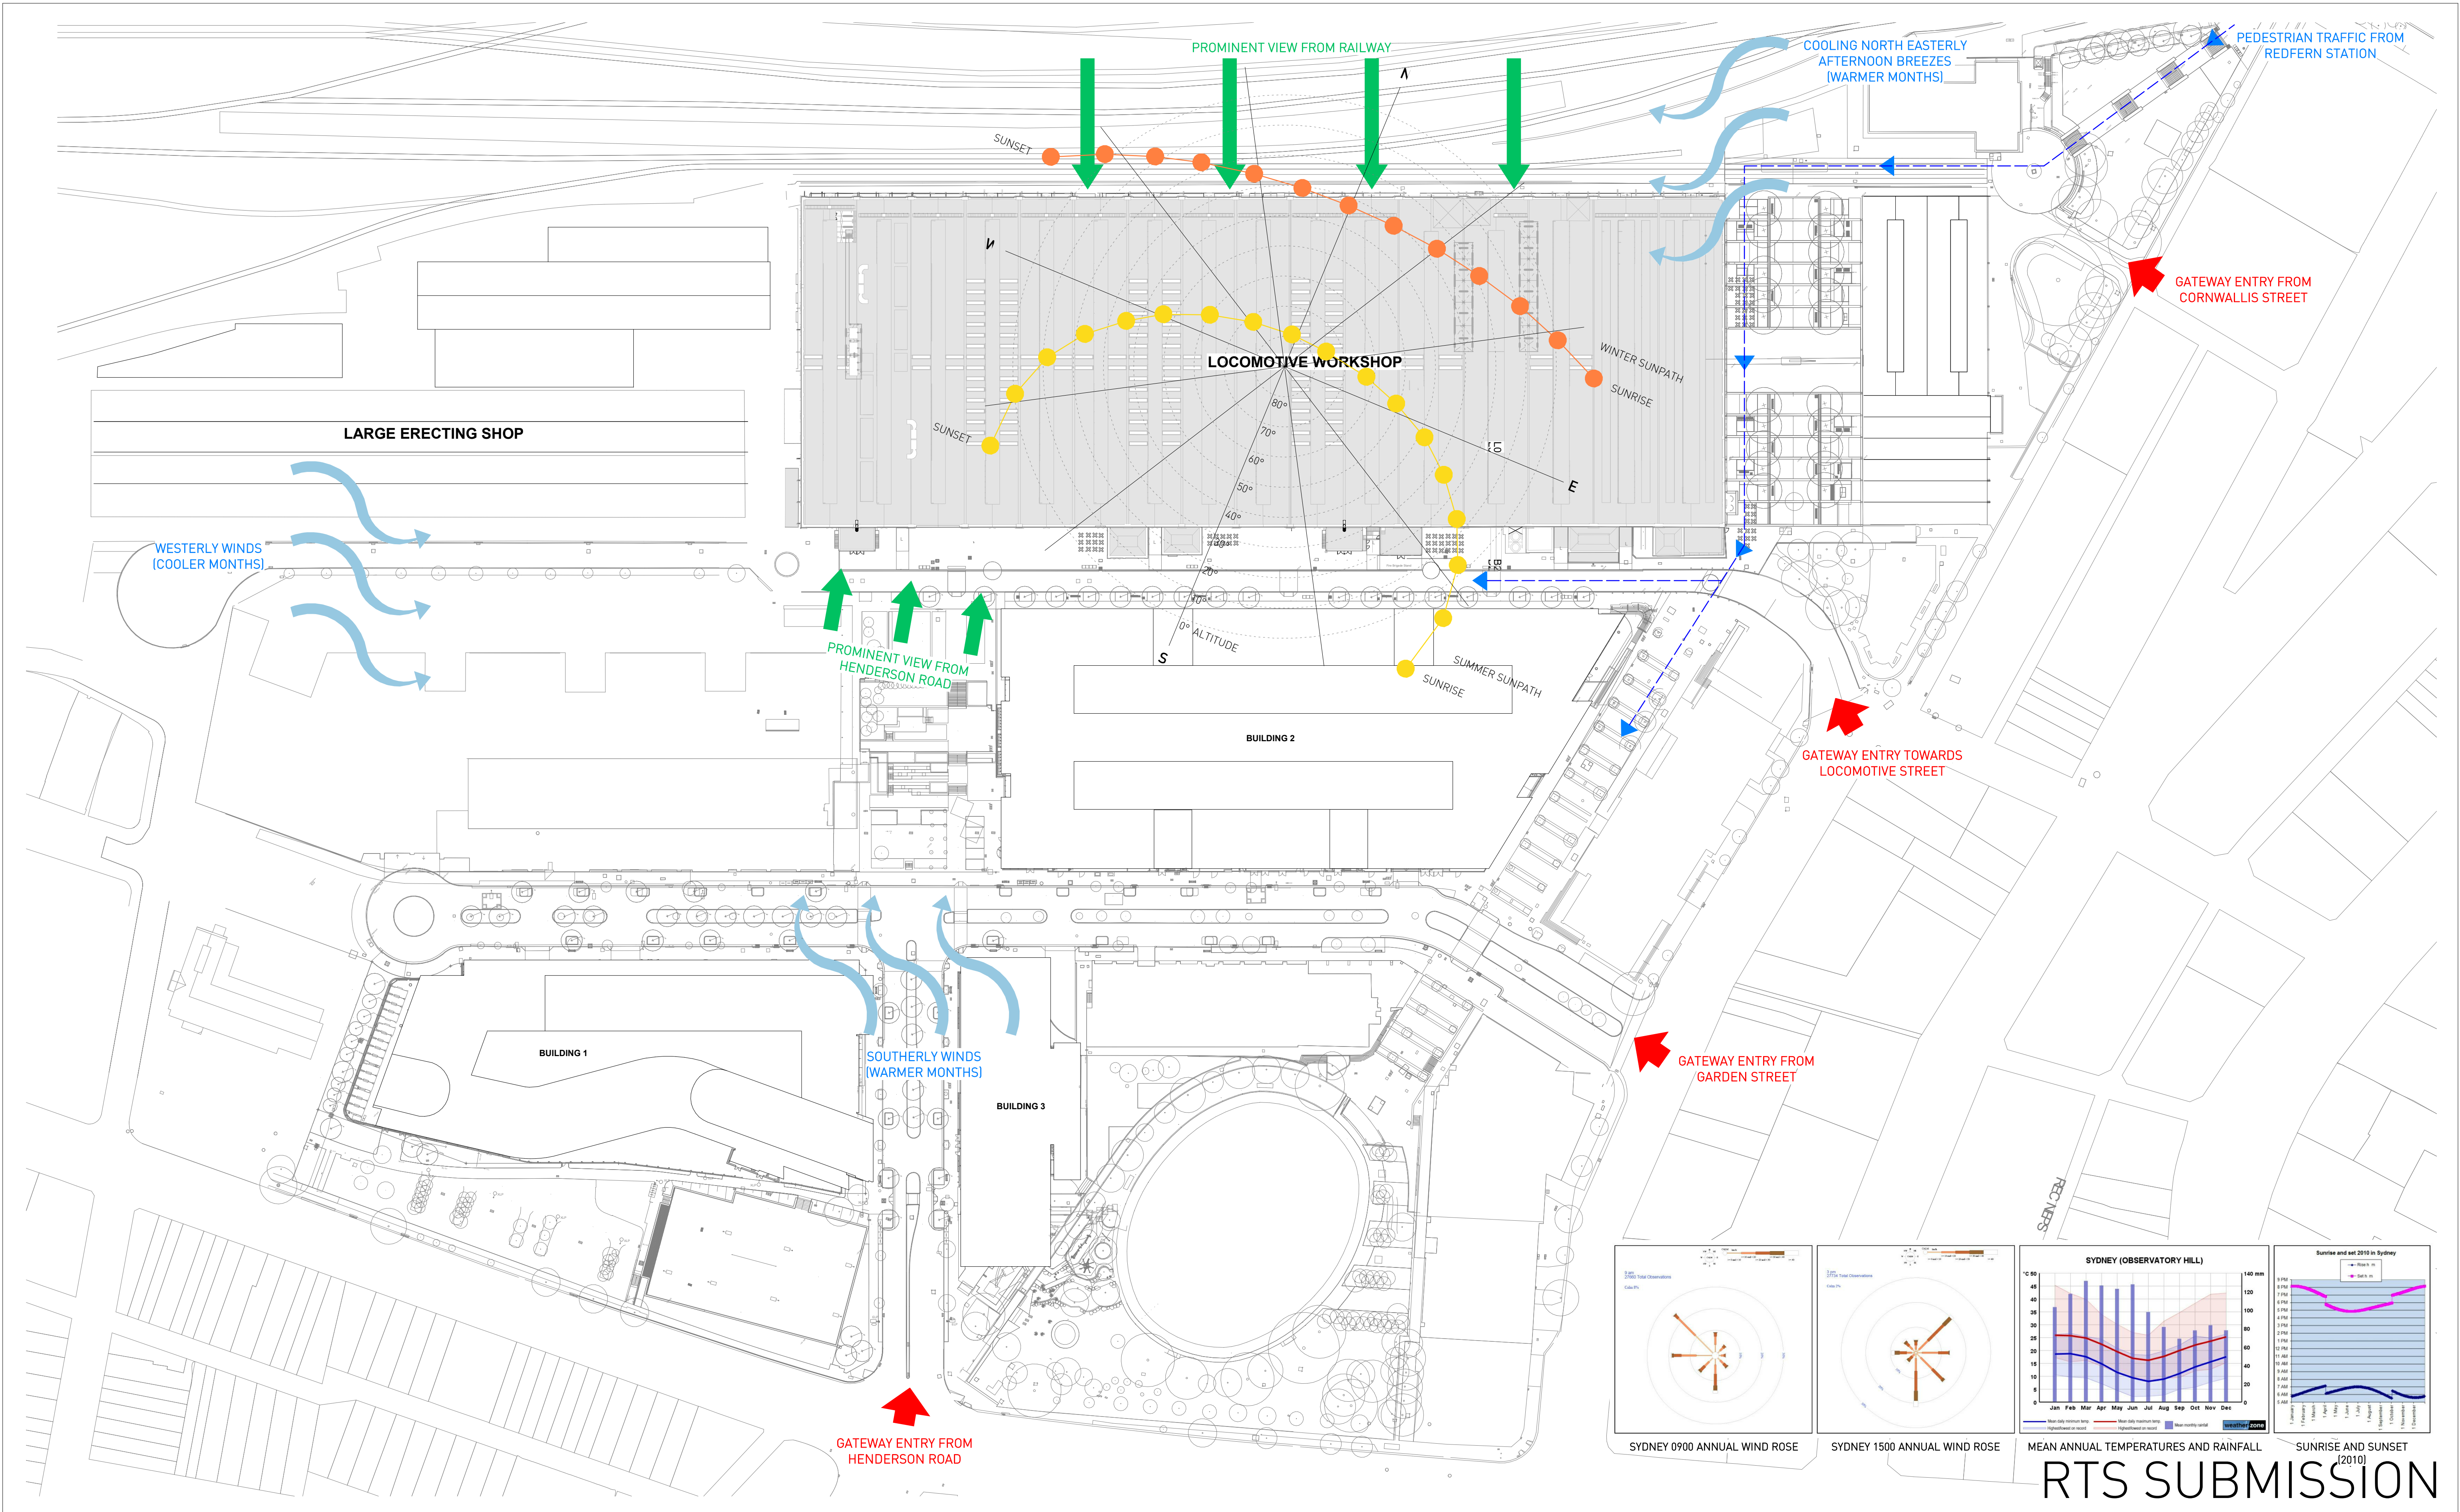

Architect SISSONS ARCHITECTS Studio 5, 81 Alexander St, Crows Nest, NSW 2065 Tel. 02 9460 8002				Client MIRVAC			Project LOCOMOTIVE WORKSHOP 2 Locomotive St, Eveleigh NSW 2015			Drawing Title SITE ANALYSIS		
	Scale 1 : 850 @A1 (Half Scale @ A3)			Rev Date 04/05/18		North 					Project No. 16-002	Drawing No. SA-AR-DWG-BB-B4-0303