


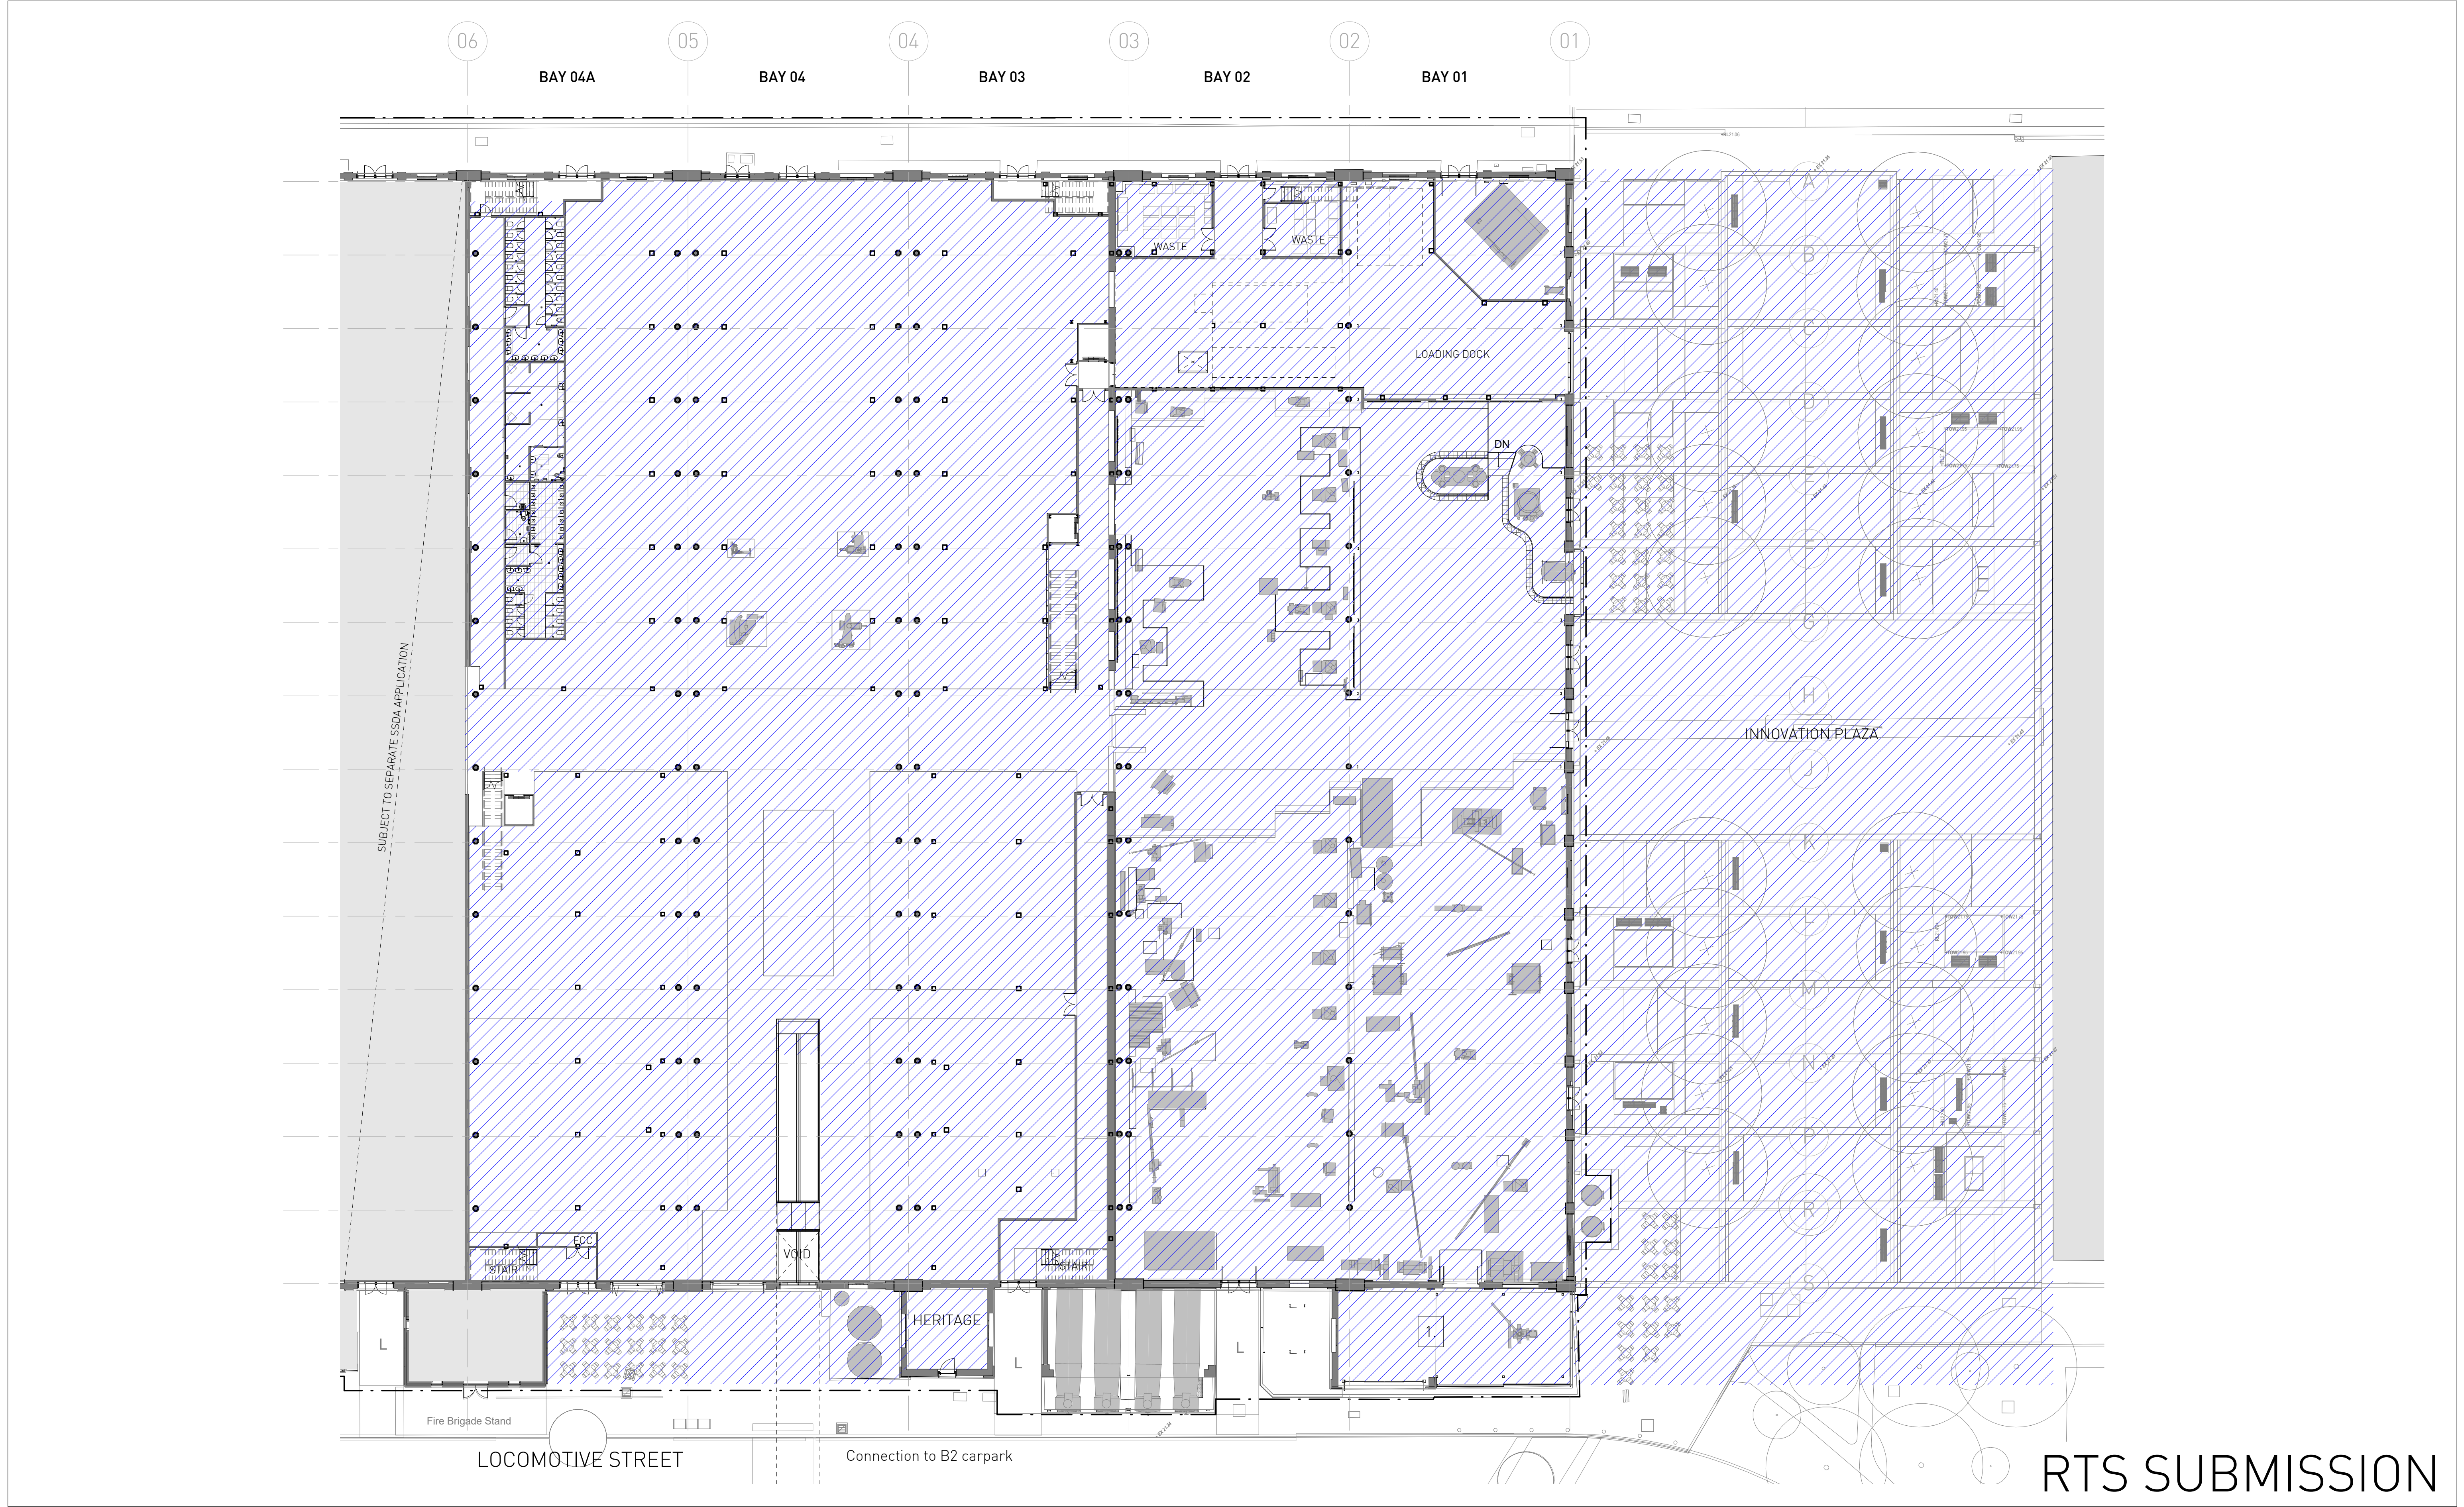

RTS SUBMISSION


Architect
SISSONS ARCHITECTS
Studio 5, 81 Alexander St, Crows Nest, NSW 2065
Tel. 02 9460 8002

Temporary events areas

Client
MIRVAC

Scale
1 : 250 @A1
(Half Scale @ A3)

Rev Date
06/06/18

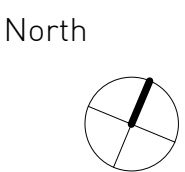

Project
LOCOMOTIVE WORKSHOP
2 Locomotive St, Eveleigh NSW 2015

Drawing Title
PROPOSED TEMPORARY LAND USES PLAN
- GROUND FLOOR

Project No.
16-002

Drawing No.
SA-AR-DWG-BB-B4-0392

Rev
C