


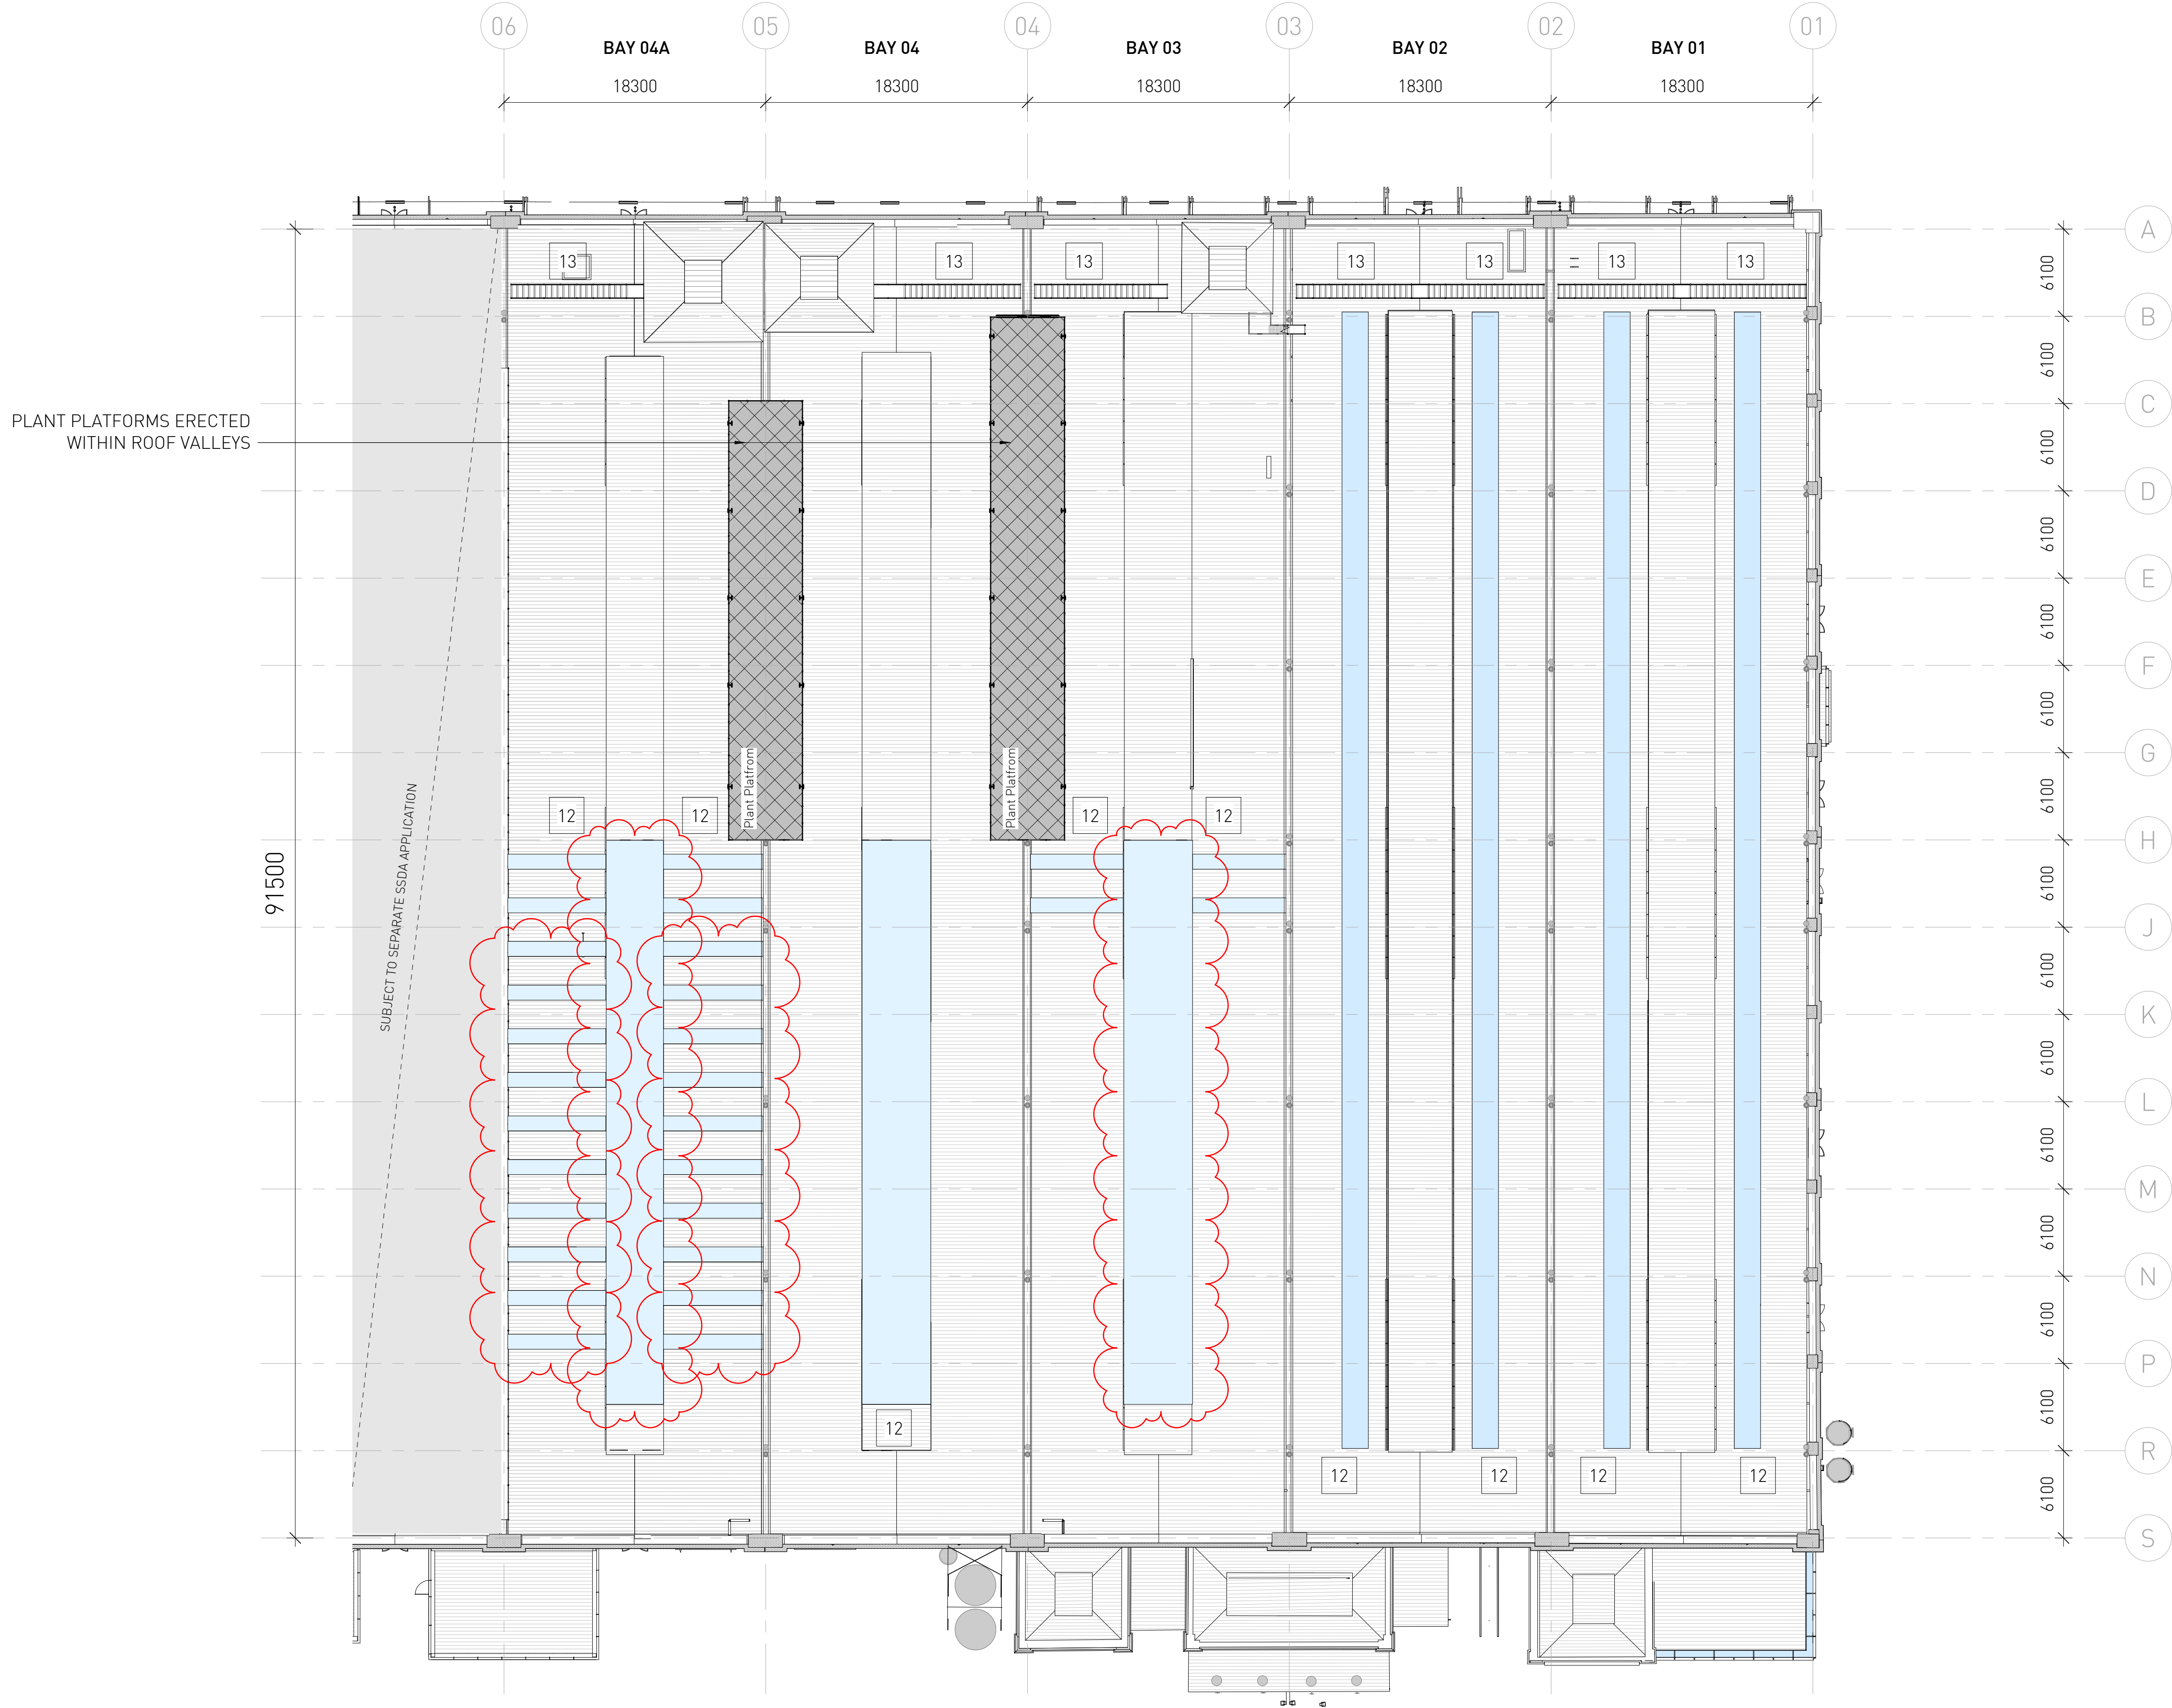

SSDA SUBMISSION

Architect SISSONS ARCHITECTS Suite 5.01, 53 Berry Street North Sydney NSW 2060 Australia Tel: +61 2 8904 1853 ABN: 31 621 375 129 www.sissonsarchitects.com		DRAWING NOTES A Bay 14 lease expiry 2019 to 2023 (options). B Removal of existing roof sheeting for proposed cooling tower plant below. C Removal of existing roof sheeting to create opening for proposed sky lights. D Removal of existing roof access systems. E Refurbishment and upgrade of existing metal roof sheeting F Removal of polycarbonate roof material. G Existing heritage timber doors to be retained internally in open position, new external door to opening. H Existing metal profile sheet cladding to be upgraded. J Remove external wall cladding to plant annexes prior to upgrade, retain blockwork behind. K Reinstate window where bricked in. L Proposed lift / traveler service pit. M Proposed skylight N Proposed roof access system			LEGEND Visual Sight Line Zone - 1200mm maximum height allowed Heritage Item Site Boundary		Client MIRVAC		Project LOCOMOTIVE WORKSHOP 2 Locomotive St, Eveleigh NSW 2015		Drawing Title PROPOSED PLAN - ROOF		
		Scale 1 : 250 @A1 (Half Scale @ A3)		Rev Date 13/08/19		North		Project No. 16-002		Drawing No. SA-AR-DWG-BB-B4-0334		Rev U	