


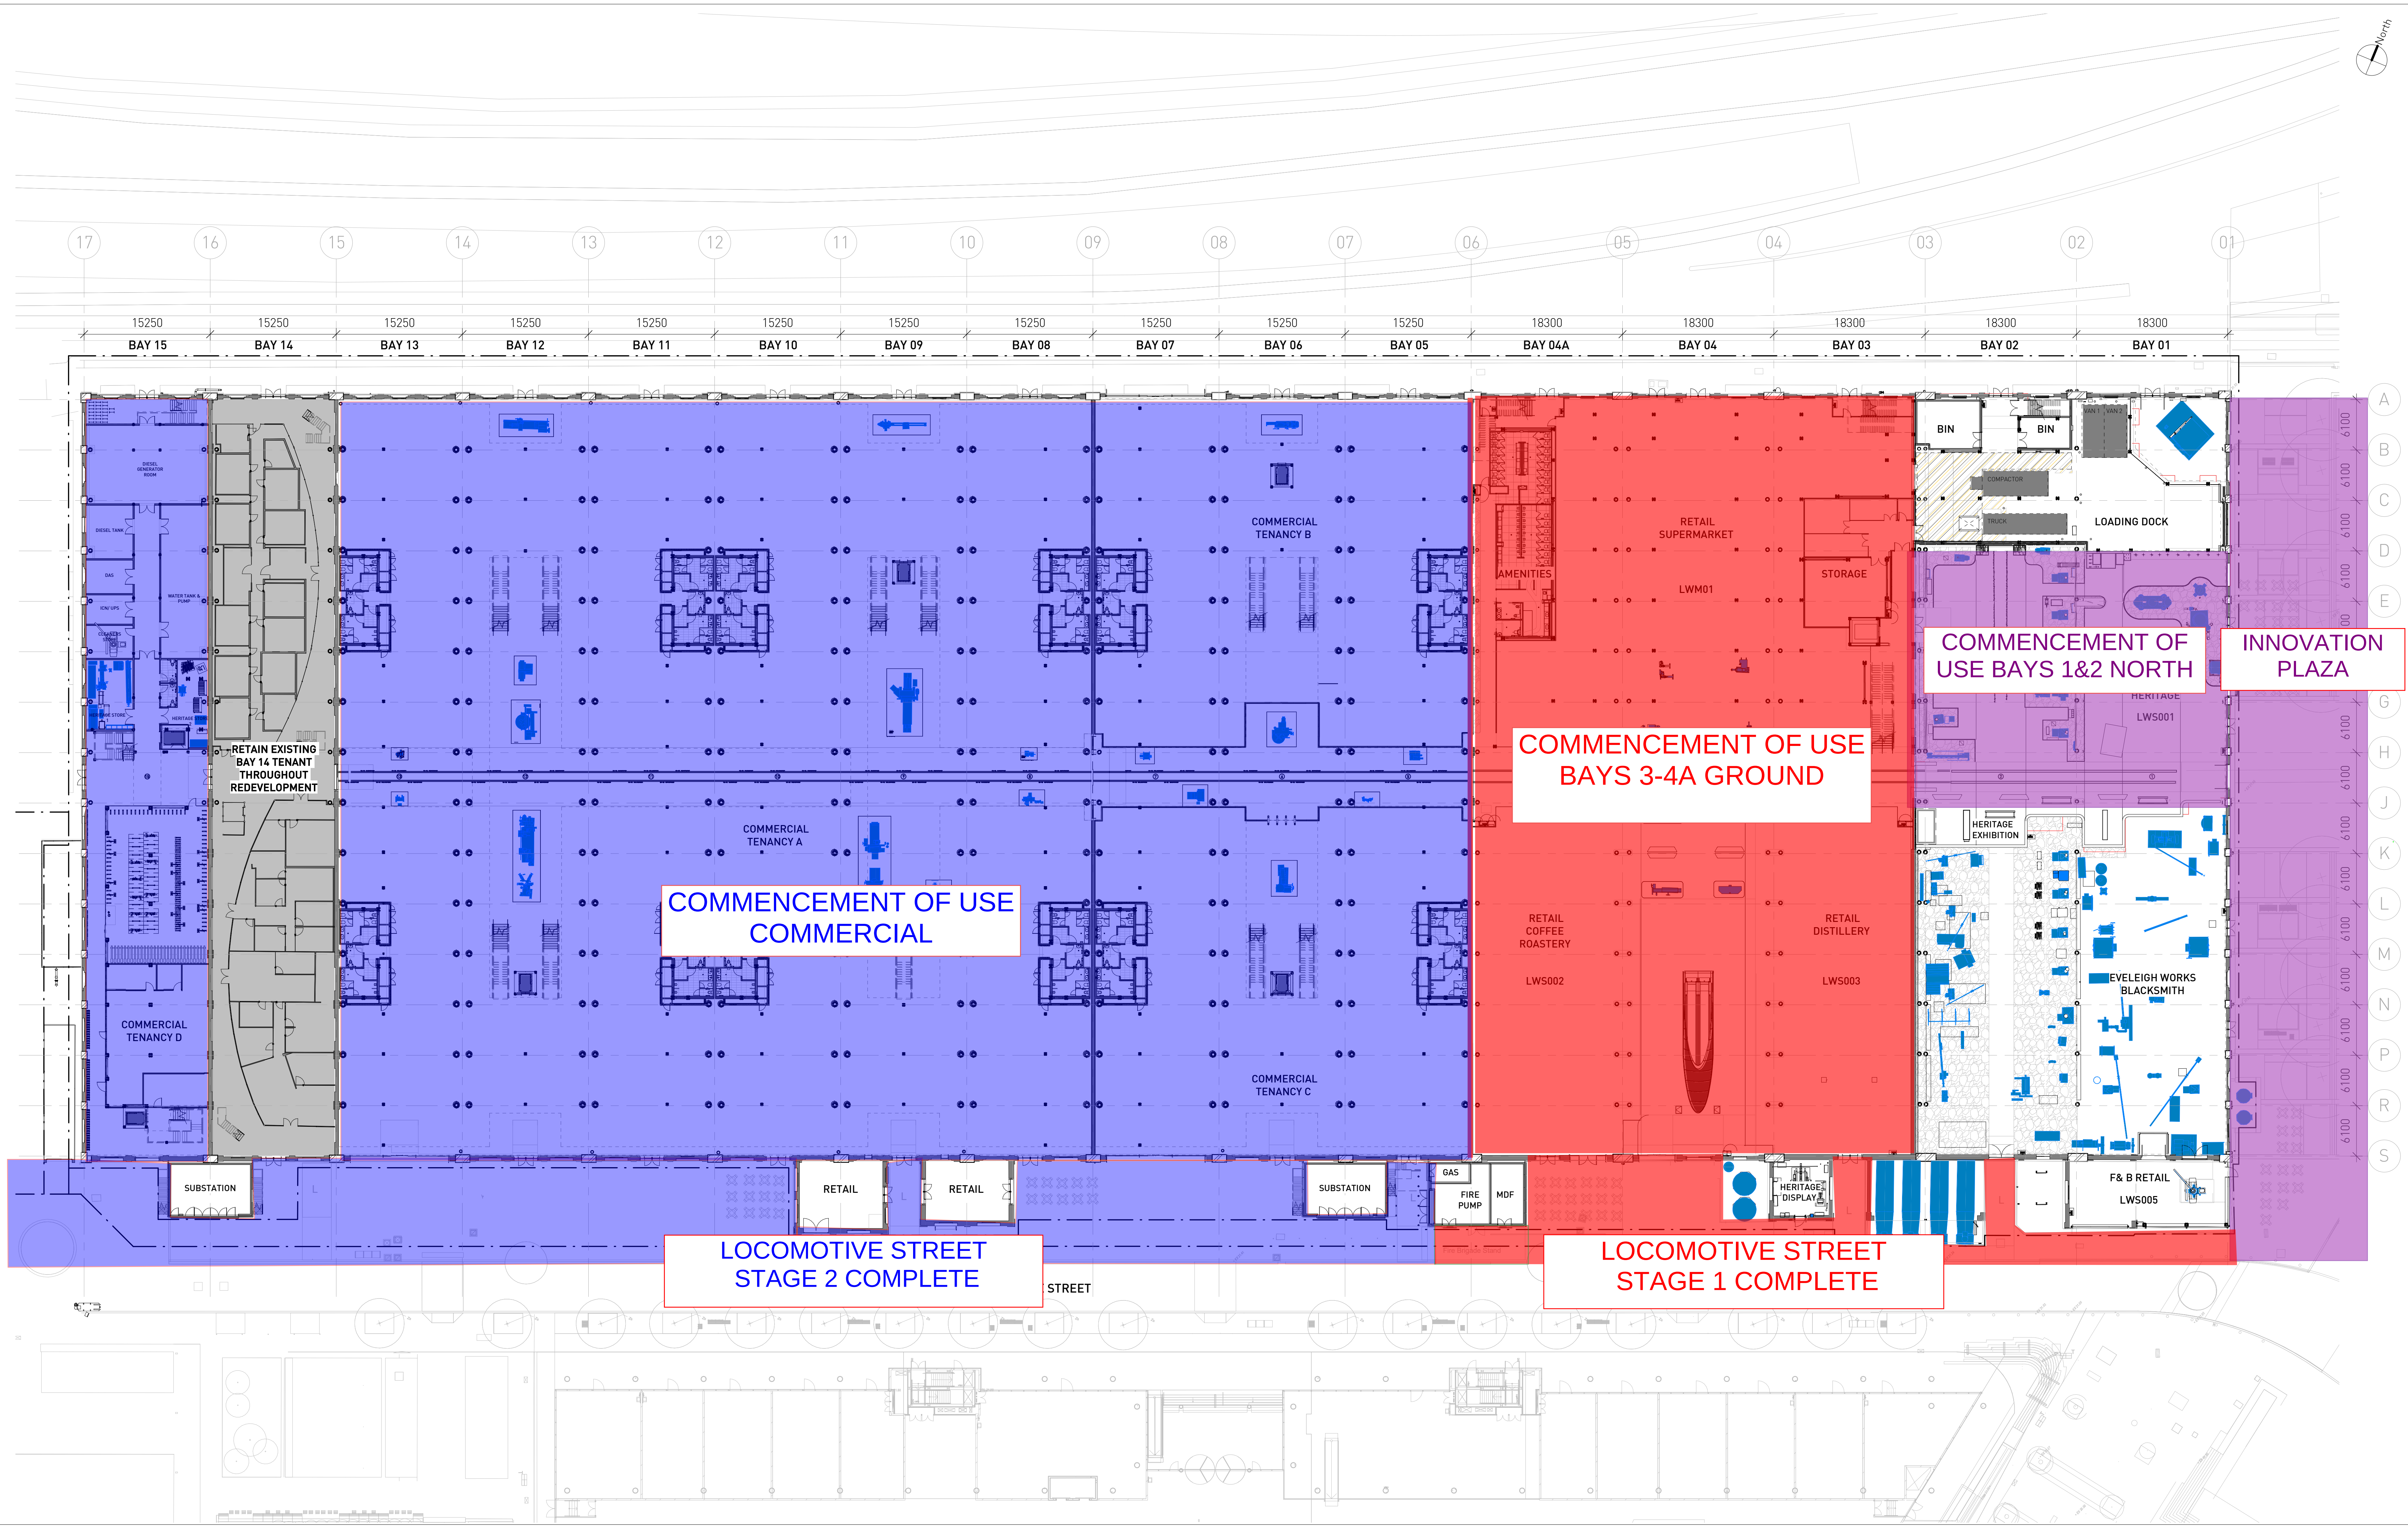

C_STAGINGPLAN_4
CIVIL WORKS STAGING PLAN
DATE: 21/01/20
REVISION: 4