


1 | West Elevation
1 : 300

GENERAL NOTES

Do not scale from drawings. Tzannes Associates takes no responsibility for any dimensions obtained by measuring or scaling from this drawing and no reliance may be placed on such dimensions. Verify dimensions and RL's on site prior to commencement of work. Advise Tzannes Associates of any discrepancies before commencement and allow for adjustments to suit discrepancies.

The sizing of all structural and service elements must be confirmed against the associated engineers documentation. No reliance should be placed upon sizing information shown on this drawing.

Comply with relevant authorities requirements. Comply with Building Code of Australia requirements. Comply with relevant Australian Standards for materials and construction practice.

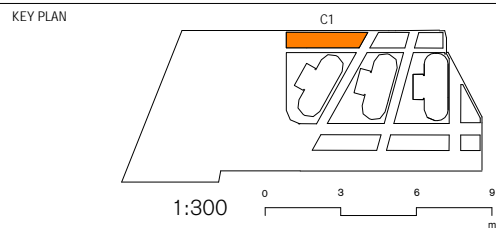

LEGEND	
AW	AWNING ZONE
BG1	BALUSTRADE GLAZING - CLEAR
BR	BRICK
CON1	OFF FORM CONCRETE
CON2	OFF FORM CONCRETE TEXTURED
FG1	FIXED GLAZING
FG2	FIXED GLAZING - TIMBER VISIBLE BEHIND
FG3	FIXED GLAZING WITH FRIT
FG4	FIXED GLAZING FROSTED
FG5	ALUMINIUM INFILL PANEL
KOP	KIT OF PARTS FOR RETAIL SHOPFRONT
LVR	LOUVRE
SS1	SUN SHADING
TIMB1	TIMBER SOLID
TIMB2	VERTICAL TIMBER BLADES
TIMB3	HORIZONTAL TIMBER BOARDS WITH SLOTS WHERE REQUIRED FOR MECH. VENTILATION

REVISION SCHEDULE		
REV	DESCRIPTION	DATE
3	RTS Submission	17.01.2018
4	RTS Submission	23.01.2018
5	RTS Submission	31.01.2018
6	RTS Submission	08.02.2018
7	Information	19.03.2018
8	RTS Submission	18.04.2018
9	For Construction Certificate	22.06.2018
10	Section 96	07.03.2019

Lendlease

Level 14, Tower Three, International Towers Sydney Exchange Place, 300 Barangaroo Avenue, Barangaroo NSW 2000

ARCHITECT Tzannes 63 Myrtle Street, Chippendale NSW 2008 Sydney Australia T +61 2 9319 3744 E tzannes@tzannes.com.au		BARANGAROO SOUTH Commercial Building C1	
SCALE @ A3 1 : 300		DATE 07.03.2019	
PROJECT 17012		DRAWING BCC1AD42000	
REVISION 10		DRAWING BCC1AD2000	