


Tree No.	Height	Spread	Trunk Diameter
1	10m	4m	0.2m
2	12m	12m	1m
3	12m	12m	1m
4	12m	10m	1m
5	10m	10m	0.5m
6	12m	10m	1m
7	12m	10m	1m
8	12m	10m	1m
9	10m	10m	0.5m
10	6m	9m	0.4m
11	5m	7m	0.3m
12	5m	7m	0.3m
13	5m	7m	0.3m
14	5m	7m	0.3m
15	5m	7m	0.3m
16	5m	7m	0.3m
17	5m	7m	0.3m
18	5m	7m	0.3m
19	5m	7m	0.3m
20	5m	7m	0.3m
21	5m	7m	0.3m
22	5m	6m	0.4m
23	5m	6m	0.4m
24	5m	6m	0.4m
25	5m	6m	0.4m
26	6m	5m	0.4m
27	6m	5m	0.4m
28	5m	5m	0.3m
29	5m	5m	0.3m
30	5m	5m	0.3m
31	5m	5m	0.4m
32	5m	5m	0.4m
33	4m	3m	0.2m
34	5m	4m	0.2m
35	6m	4m	0.2m
36	6m	4m	0.2m
37	6m	4m	0.2m
38	5m	3m	0.2m
39	6m	4m	0.3m
40	6m	4m	0.3m
41	6m	4m	0.3m
42	6m	4m	0.3m
43	6m	4m	0.3m
44	6m	4m	0.3m
45	6m	4m	0.3m
46	6m	4m	0.3m
47	6m	4m	0.3m
48	6m	4m	0.3m
49	6m	4m	0.3m
50	6m	4m	0.3m
51	6m	4m	0.3m
52	6m	4m	0.3m
53	6m	4m	0.3m
54	6m	4m	0.3m
55	6m	4m	0.3m
56	6m	4m	0.3m
57	6m	4m	0.3m
58	6m	4m	0.3m
59	12m	12m	1m
60	7m	5m	0.2m
61	6m	5m	0.4m
62	5m	4m	0.2m
63	7m	5m	0.3m
64	8m	7m	0.5m
65	8m	7m	0.5m

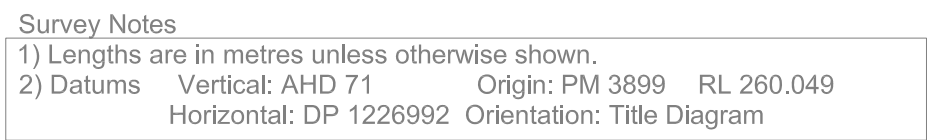

Notes:

This plan has been prepared for MacKellar Excavations Pty Ltd.

The boundaries shown herein were determined from existing title dimensions and occupation records. The boundaries have not been surveyed. This plan should not be used for building to boundary, or to prescribe setbacks, without further boundary marking surveys.

Should any demolition, excavation or construction on the site, the relevant person should make an independent and updated enquiry of 'dial before you dig' and any relevant service providers to ascertain the existence of services and the accurate location of those not surveyed at the time of preparing this plan.

It is acknowledged that the accuracy of the boundaries shown on this Plan may be caused by any underground service or any loss or injury so suffered if enquiry and verification have not been completed in accordance with this note.

STEWART SURVEYS
Pty Ltd Inc in NSW ABN 65 002 886 508
109 Conadilly Street
P.O. Box 592
GUNNDAH NSW 2380
T 02 67422966 F 02 67420684
E office@stewartsurveys.com

CLIENT:			MACKELLAR EXCAVATIONS		
PROJECT:			LOT 1 & 2 IN DP1226992		
DRAWN BY:		OUR REFERENCE:	DATE:		
KY		5179	19 DECEMBER 2019		

TITLE: DETAIL SURVEY MACKELLAR EXCAVATIONS DEPOT LOTS 1 & 2 IN DP 1226992 16 TORRENS ROAD & 17-21 ALLGAYER DRIVE, GUNNEDAH	
REDUCTION RATIO: 1:500 @ A1	DRAWING: Sheet 1 of 1



SCHEDULE OF ROOF LEVELS

REF	ROOF LEVEL	GROUND LEVEL	LOT PARTICULARS	ADDRESS	DESCRIPTION
1	269.3	266.3	LOT 1 DP1226992	16 TORRENS ROAD, GUNNEDAH	CARE TAKERS RESIDENCE
2	272.3	265.5			MEX OFFICE AND WORKSHOP
3	270.3	265.5			MEX STORAGE DEPOT
4	274.74	266.0	LOT 11 DP1226992	2-10 ALLGAYER DR, GUNNEDAH	INDUSTRIAL WAREHOUSE
5	275.7	264.9	LOT 9 DP1226992	20-28 ALLGAYER DR, GUNNEDAH	GENERAL INDUSTRIAL PREMISE
6	273.2	263.8	LOT 5 DP1226992	35 ALLGAYER DR, GUNNEDAH	EXPRESSWAY SPARES WAREHOUSE
7	271.5	264.0	LOT 62 DP1232611	34 ALLGAYER DR, GUNNEDAH	ACS EQUIP WORKSHOP
8	271.6	264.0			KOMATSU WORKSHOP
9	271.6	264.0	LOT 61 DP1232611	40 ALLGAYER DR, GUNNEDAH	PIRTECK WAREHOUSE
10	271.4	266.5	LOT 1 DP402537	28 TORRENS ROAD, GUNNEDAH	RESIDENCE
11	268.2	262.9	LOT 450 DP755503	10221 KAMILAROI HWY, GUNNEDAH	RESIDENCE
12	272.7	266.3	LOT 637 DP755503	88 QUIA ROAD, GUNNEDAH	RSPCA CARETAKER RESIDENCE
13	273.0	266.7	LOT 636 DP755503	59 QUIA ROAD, GUNNEDAH	MPC EARTHMOVING DEPOT
14	269.0	268.9	LOT 618 DP755503	47 QUIA ROAD, GUNNEDAH	GENERAL INDUSTRIAL PREMISES
15	267.2	263.2	LOT 638 DP755503	10193 KAMILAROI HWY, GUNNEDAH	RESIDENCE
16	266.8	262.3	LOT 382 DP755503	10178 KAMILAROI HWY, GUNNEDAH	RESIDENCE

LEVELS ARE APPROXIMATE INTERPOLATED FROM UAS SURVEY



STEWART SURVEYS
Pty Ltd Inc in NSW ABN 65 902 886 506
109 Conadilly Street
P.O. Box 592
GUNNEDAH NSW 2380
T 02 67422996 F 02 67420684
E office@stewartsurveys.com

CLIENT:

MACKELLAR EXCAVATIONS

PROJECT:

LOT 1 & 2 IN DP1226992

DRAWN BY:

KY

OUR REFERENCE:

5179

DATE:

28 AUGUST 2020

TITLE:

**UAS SURVEY
MACKELLAR EXCAVATIONS DEPOT & SURROUNDS
16 TORRENS ROAD & 17-21 ALLGAYER DRIVE, GUNNEDAH**

REDUCTION RATIO:

1:1000 @ A1

DRAWING:

Sheet 1 of 1

Surveying, Environmental & Landscape Architecture



 STEWART SURVEYS Pty Ltd Inc in NSW ABN 65 002 886 508 109 Conadilly Street P.O. Box 592 GUNNEDAH NSW 2380 T 02 67422966 F 02 67420684 E office@stewartsurveys.com.au <i>Surveying, Environmental & Landscape Architecture</i>	CLIENT: MACKELLAR EXCAVATIONS			TITLE: UAS SURVEY MACKELLAR EXCAVATIONS DEPOT & SURROUNDS 16 TORRENS ROAD & 17-21 ALLGAYER DRIVE, GUNNEDAH	
	PROJECT: LOT 1 & 2 IN DP1226992				
	DRAWN BY: KY	OUR REFERENCE: 5179	DATE: 28 AUGUST 2020	REDUCTION RATIO: 1:1000 @ A1	DRAWING: Sheet 1 of 1