


Proposed Hanson Aggregate Facility & Concrete Plant

Section A-A



Plan View

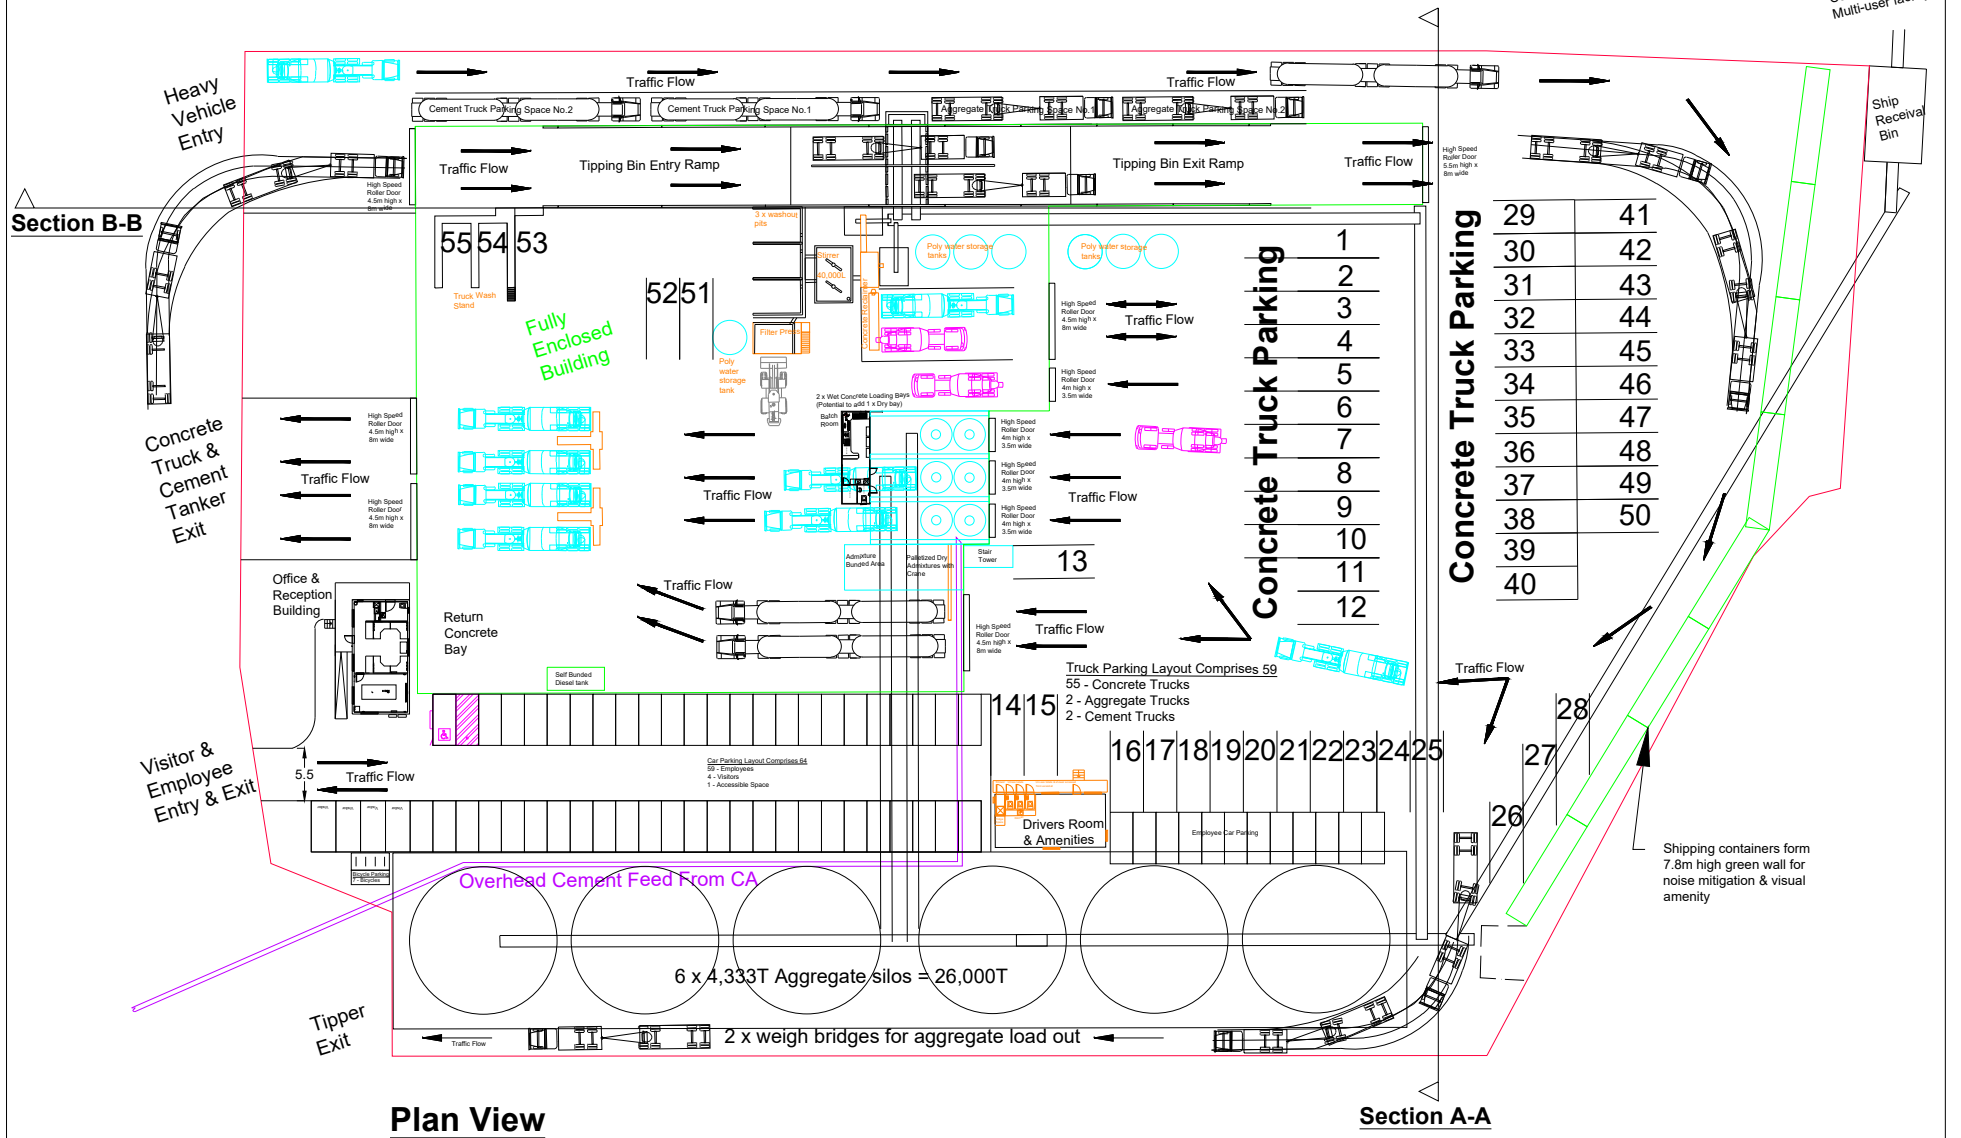

Hanson							
Hanson Aggregate Facility & Concrete Plant - Giebe Island							
Drawn	By	Date	Scale	Job No	Drawing Number	Rev	
Checked	AS	05.03.2018	1:1		Giebe Island	Rev A	
Approved	AS				IGAs - D1		