












EROSION & SEDIMENT LEGEND

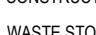- ① INSTALL SEDIMENT FENCING REFER DETAIL SD 6-8, SHEET E3. WHERE UNDER CANOPY AREAS OF TREES TO BE RETAINED, FENCING NOT TO BE DUG INTO THE GROUND BUT INSTEAD ATTACHED TO GROUND BY TIGHTLY PACKED SANDBAGS. 
- ② SITE ACCESS PROVIDE LARGE COARSE DIA AGGREGATE OR RECYCLED CONCRETE. IN ACCORDANCE WITH DETAIL SD 6-14, SHEET E3. 
- ③ STOCKPILE IN ACCORDANCE WITH DETAIL SD 4-1, REFER TO SHEET E3. LOCATION MAY VARY PENDING CONSTRUCTION STAGING. 
- ④ WASTE STORAGE AREA PROVIDE SOLID AND LIQUID WASTE RECEPTACLE BINS. LOCATION TO BE ADJUSTED TO SUIT CONSTRUCTION STAGING. 
- ⑤ BARRIER FENCING OR UTILISE EXISTING BOUNDARY FENCE. 
- ⑥ PROPOSED DISTURBED AREA. 
- ⑦ PROVIDE TYPE 'D' SEDIMENT RETENTION BASIN. NOMINAL SIZE: 2.1m x 2.4m x 0.5m DEEP VOLUME = 2.5m³ TO BE CONFIRMED AT CC STAGE DISCHARGE TO BE CONTROLLED PUMP OUT FOLLOWING FLOCCULATION. 
- ⑧ PROVIDE TEMPORARY PUMP OUT AND RISING MAIN TO OUTLET. 
- ⑨ THE EXISTING CROSSOVER & LAYBACK ARE TO BE RETAINED FOR SITE ACCESS UNTIL REASONABLE COMPLETION OF CONSTRUCTION WORKS. 



EROSION & SEDIMENT CONTROL PLAN
SCALE - 1:150/A1, 1:300/A3

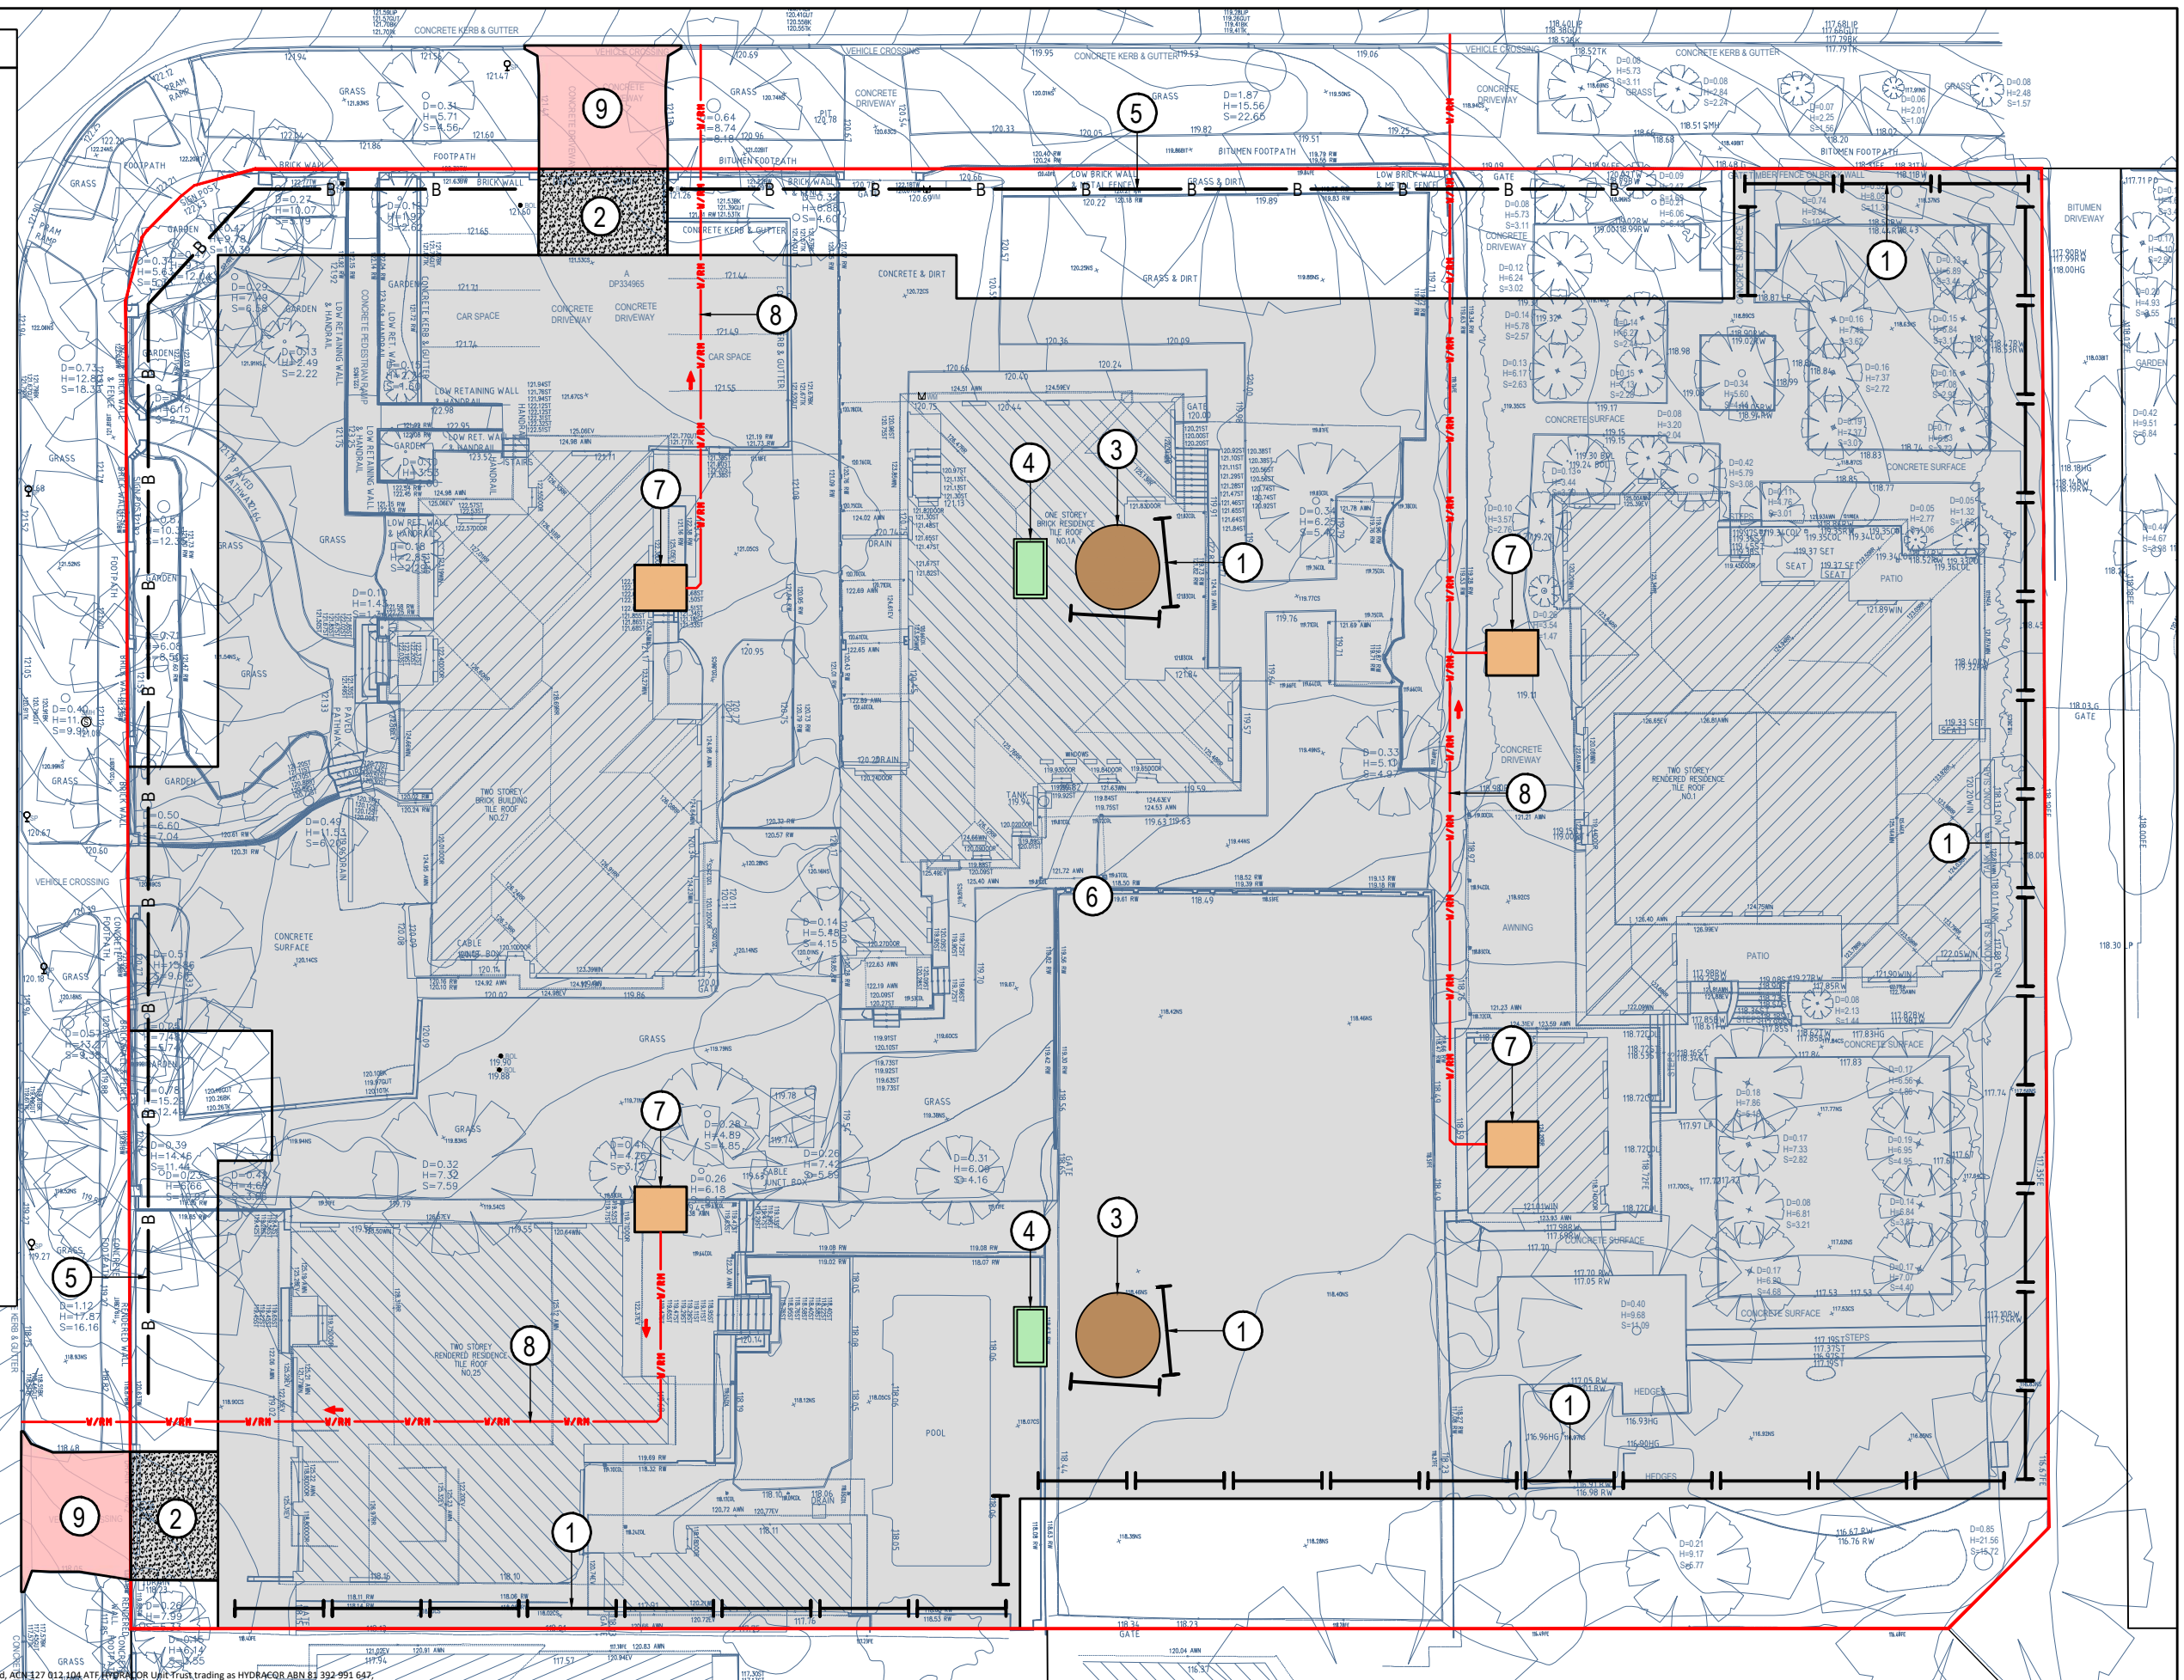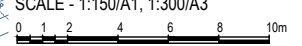

© COPYRIGHT OF THIS DESIGN AND PLAN IS THE PROPERTY OF HYDRACOR CONSULTING ENGINEERS PTY LTD, ACN 127 812 104. ALL RIGHTS RESERVED. IT MUST NOT BE USED, MODIFIED, REPRODUCED OR COPIED WHOLLY OR IN PART WITHOUT WRITTEN PERMISSION FROM HYDRACOR CONSULTING ENGINEERS PTY LTD.

Issue	Description	Date	Drawn	Approved
B	ISSUED FOR APPROVAL	26.09.25	IK	BK
A	DRAFT ISSUE FOR REVIEW	25.09.25	LW	BK

Client
EDWARDS ST RESIDENCE DM
PTY LTD




Architect
PMDL ARCHITECTURE

HYDRACOR
CONSULTING ENGINEERS

Project
HYDRACOR Consulting Engineers Pty Ltd
Platinum Building, Suite 2.01, 4 Ilya Avenue
ERINA NSW 2250, Australia
T +61 2 4324 3499

Project
PROPOSED RESIDENTIAL DEVELOPMENT
(No. 25 - 27) ROSEDALE ROAD & (No. 1 - 1A) EDWARD STREET, GORDON

Drawing Title				
EROSION & SEDIMENT CONTROL PLAN				
Drawn	Date	Scale	A1	Q.A. Check
LW	SEP 2025	AS SHOWN	-	-
Designed	Project No.	Dwg. No.	Issue	
BK	CC250157	E2	B	

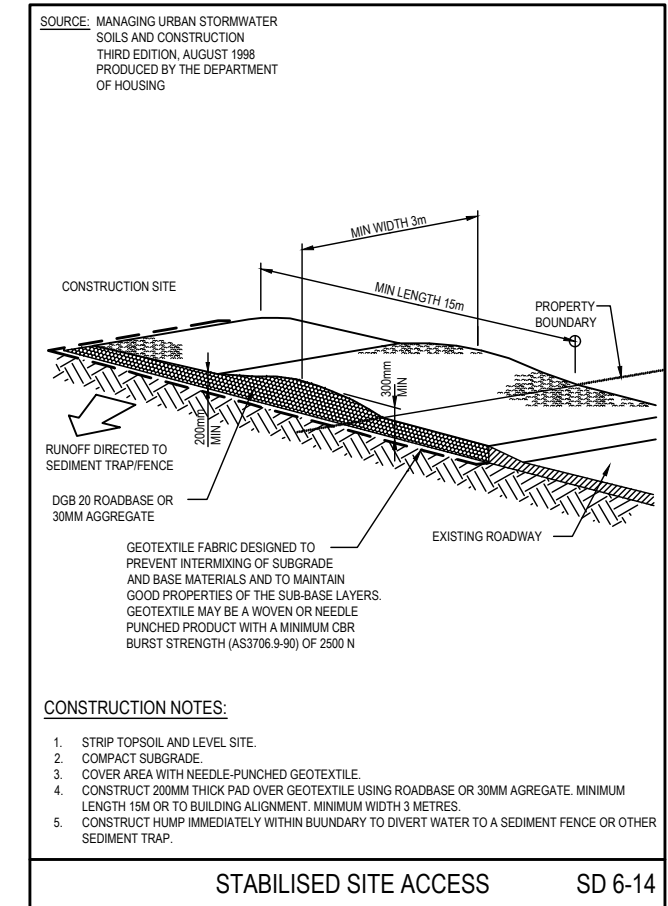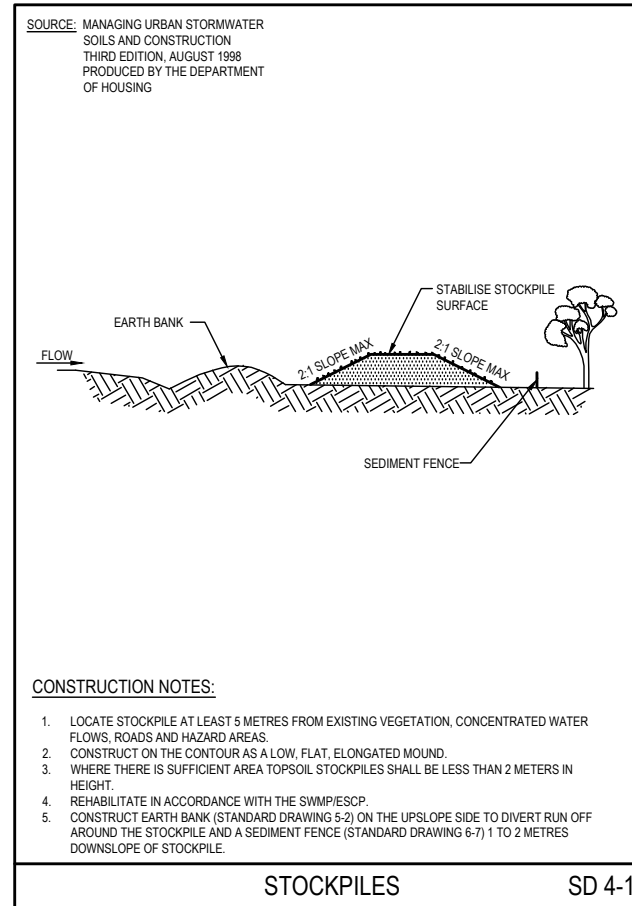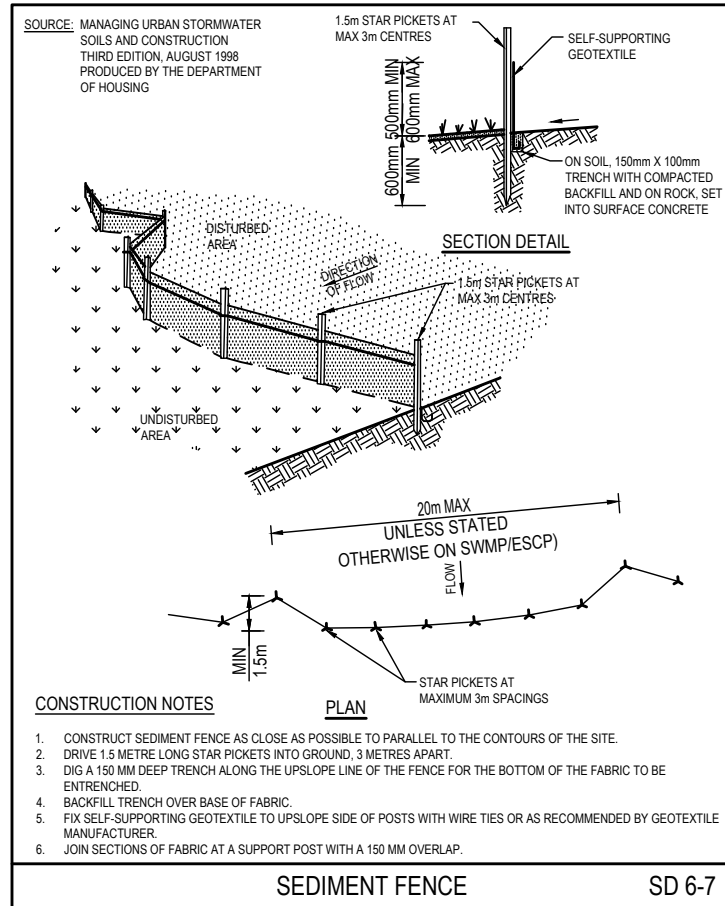

© COPYRIGHT of this design and plan is the property of HYDRACOR Consulting Engineers Pty Ltd, ACN 127 012 104 ATF HYDRACOR Unit Trust trading as HYDRACOR ABN 81 392 991 647, all rights reserved. It must not be used, modified, reproduced or copied wholly or in part without written permission from HYDRACOR Consulting Engineers Pty Ltd.

<table border="1"> <tr> <td>North</td> <td></td> <td></td> <td></td> <td></td> </tr> <tr> <td>B</td> <td>ISSUED FOR APPROVAL</td> <td>26.09.25</td> <td>IK</td> <td>BK</td> </tr> <tr> <td>A</td> <td>DRAFT ISSUE FOR REVIEW</td> <td>25.09.25</td> <td>LW</td> <td>BK</td> </tr> <tr> <td>Issue</td> <td>Description</td> <td>Date</td> <td>Drawn</td> <td>Approved</td> </tr> </table>		North					B	ISSUED FOR APPROVAL	26.09.25	IK	BK	A	DRAFT ISSUE FOR REVIEW	25.09.25	LW	BK	Issue	Description	Date	Drawn	Approved	<p>Client</p> <p>EDWARDS ST RESIDENCE DM PTY LTD</p>	<p>Architect</p> <p>PMDL ARCHITECTURE</p>	<p>HYDRACOR CONSULTING ENGINEERS</p>	<p>Project</p> <p>HYDRACOR Consulting Engineers Pty Ltd Platinum Building, Suite 2.01, 4 Ilya Avenue ERINA NSW 2250, Australia T +61 2 4324 3499</p>	<p>Project</p> <p>PROPOSED RESIDENTIAL DEVELOPMENT (No. 25 - 27) ROSEDALE ROAD & (No. 1 - 1A) EDWARD STREET, GORDON</p>	<p>Drawing Title</p> <p>EROSION & SEDIMENT CONTROL NOTES & DETAILS</p> <table border="1"> <tr> <td>Drawn</td> <td>Date</td> <td>Scale</td> <td>A1</td> <td>Q.A. Check</td> <td>Date</td> </tr> <tr> <td>LW</td> <td>SEP 2025</td> <td>AS SHOWN</td> <td>-</td> <td>-</td> <td>-</td> </tr> <tr> <td>Designed</td> <td>Project No.</td> <td>Dwg. No.</td> <td>Issue</td> <td colspan="2"></td> </tr> <tr> <td>BK</td> <td>CC250157</td> <td>E3</td> <td>B</td> <td colspan="2"></td> </tr> </table>	Drawn	Date	Scale	A1	Q.A. Check	Date	LW	SEP 2025	AS SHOWN	-	-	-	Designed	Project No.	Dwg. No.	Issue			BK	CC250157	E3	B		
North	
B	ISSUED FOR APPROVAL	26.09.25	IK	BK	
A	DRAFT ISSUE FOR REVIEW	25.09.25	LW	BK	
Issue	Description	Date	Drawn	Approved	
Drawn	Date	Scale	A1	Q.A. Check	Date	
LW	SEP 2025	AS SHOWN	-	-	-	
Designed	Project No.	Dwg. No.	Issue	
BK	CC250157	E3	B	