


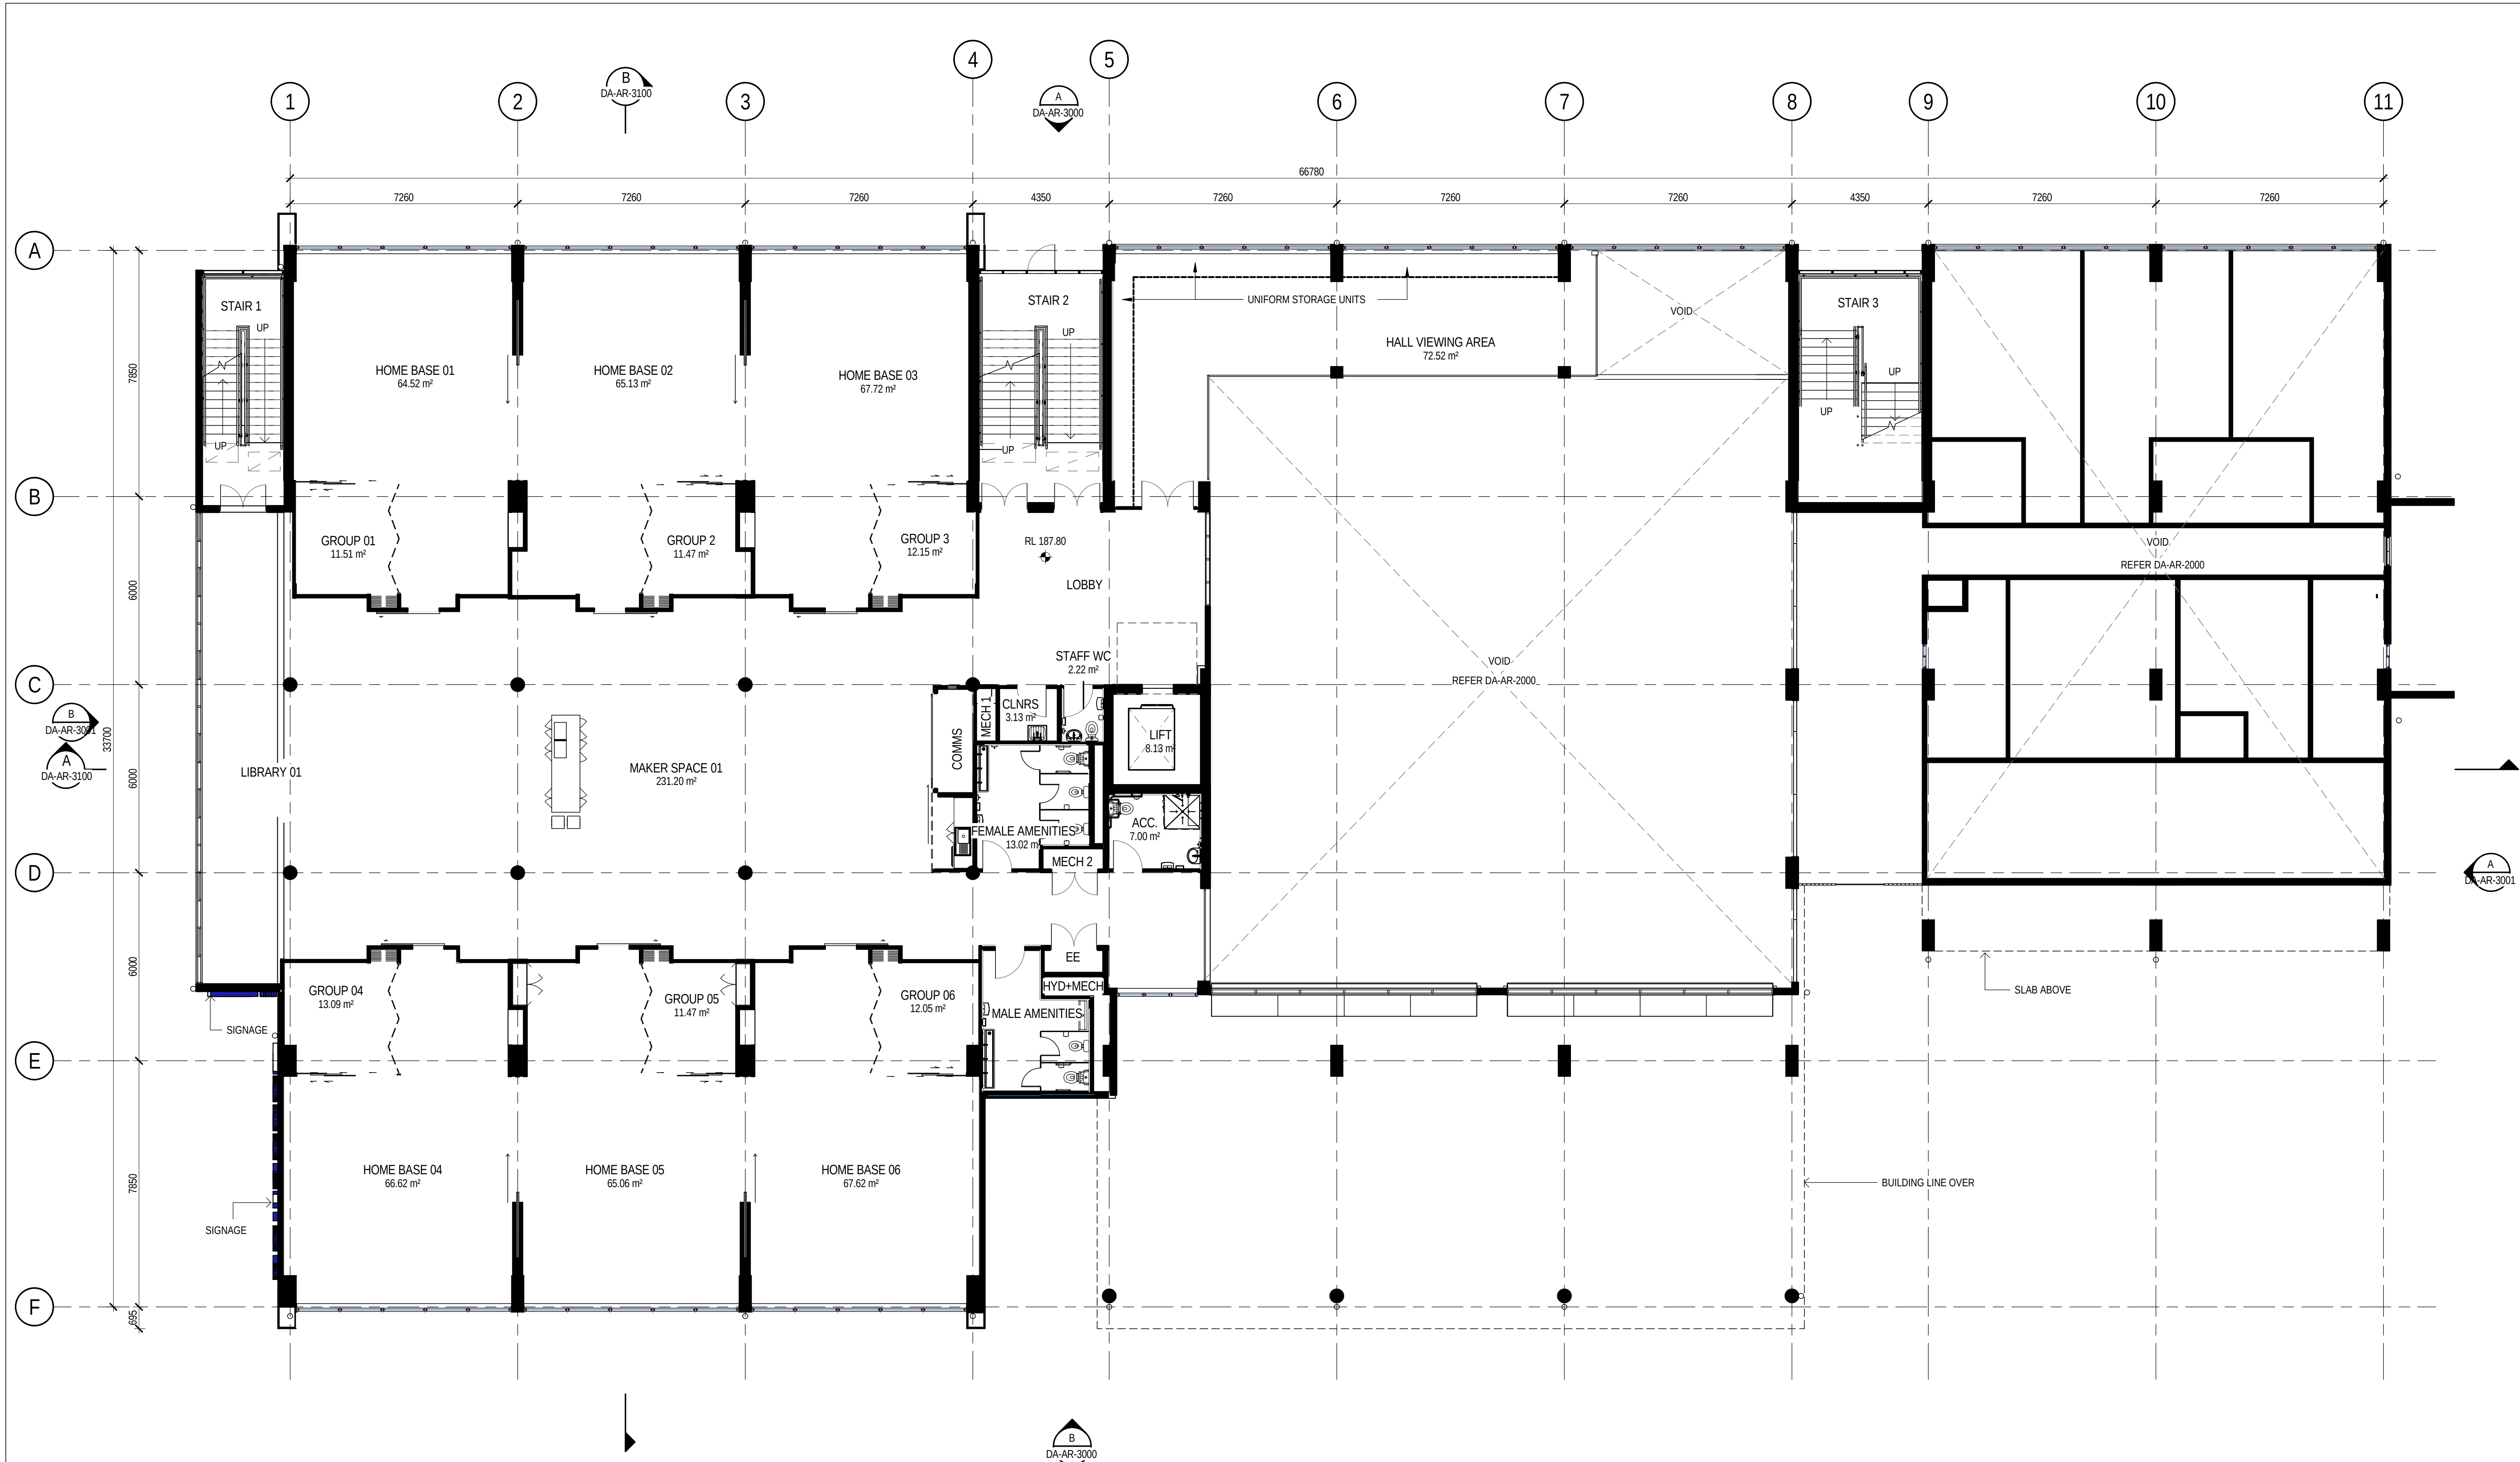

GENERAL ARRANGEMENT - LEVEL 2
SCALE 1:100

NOTE:
ALL DOCUMENTATION TO BE READ IN CONJUNCTION
WITH THE PREPARED BCA & DDA REPORTS.

DEVELOPMENT APPLICATION

							0 1000 2000 3000 4000 5000mm SCALE 1:100 AT ORIGINAL SIZE   Education 		GHDWOODHEAD Level 15, 133 Castlereagh St Sydney NSW 2000 Australia T 61 2 9239 7100 F 61 2 9239 7199 E sydmail@ghd.com W www.ghd.com		DO NOT SCALE Conditions of Use. This document may only be used by GHD's client (and any other person who GHD has agreed can use this document) for the purpose for which it was prepared and must not be used by any other person or for any other purpose.		Drawn A. ARIMADO Drafting Check S. BEATON* Approved (Project Director) Nominated / Responsible Architect Scale 1 : 100		Designer S. BUZGAN Design Check A. MILLER* A. MILLER This Drawing must not be used for Construction unless signed as <i>Approved</i>		Client NSW DEPARTMENT OF EDUCATION Project WAITARA PUBLIC SCHOOL REDEVELOPMENT Title ARCHITECTURAL GENERAL ARRANGEMENT - LEVEL 2		Original Size A1 Drawing No: 21-26108 - WA- DA-AR-2001 Rev: D																													
<table><tr><th>No</th><th>Revision</th><th>Note: * indicates signatures on original issue of drawing or last revision of drawing</th><th>Drawn</th><th>Job Manager</th><th>Project Director</th><th>Date</th></tr><tr><td>D</td><td></td><td>FINAL DEVELOPMENT APPLICATION FOR SUBMISSION</td><td>AA</td><td>MD*</td><td>BM*</td><td>20.02.2018</td></tr><tr><td>C</td><td></td><td>UPGRADE DEVELOPMENT APPLICATION ISSUE</td><td>AA</td><td>MD*</td><td>BM*</td><td>21.12.2017</td></tr><tr><td>B</td><td></td><td>ISSUED FOR DEVELOPMENT APPLICATION</td><td>AA</td><td>MD*</td><td>BM*</td><td>19.09.2017</td></tr><tr><td>A</td><td></td><td>PRELIMINARY ISSUE TO CLIENT</td><td>AA</td><td>MD*</td><td>BM*</td><td>28.08.2017</td></tr></table>							No	Revision	Note: * indicates signatures on original issue of drawing or last revision of drawing	Drawn	Job Manager	Project Director	Date	D		FINAL DEVELOPMENT APPLICATION FOR SUBMISSION	AA	MD*	BM*	20.02.2018	C		UPGRADE DEVELOPMENT APPLICATION ISSUE	AA	MD*	BM*	21.12.2017	B		ISSUED FOR DEVELOPMENT APPLICATION	AA	MD*	BM*	19.09.2017	A		PRELIMINARY ISSUE TO CLIENT	AA	MD*	BM*	28.08.2017							
No	Revision	Note: * indicates signatures on original issue of drawing or last revision of drawing	Drawn	Job Manager	Project Director	Date	
D		FINAL DEVELOPMENT APPLICATION FOR SUBMISSION	AA	MD*	BM*	20.02.2018	
C		UPGRADE DEVELOPMENT APPLICATION ISSUE	AA	MD*	BM*	21.12.2017	
B		ISSUED FOR DEVELOPMENT APPLICATION	AA	MD*	BM*	19.09.2017	
A		PRELIMINARY ISSUE TO CLIENT	AA	MD*	BM*	28.08.2017	