



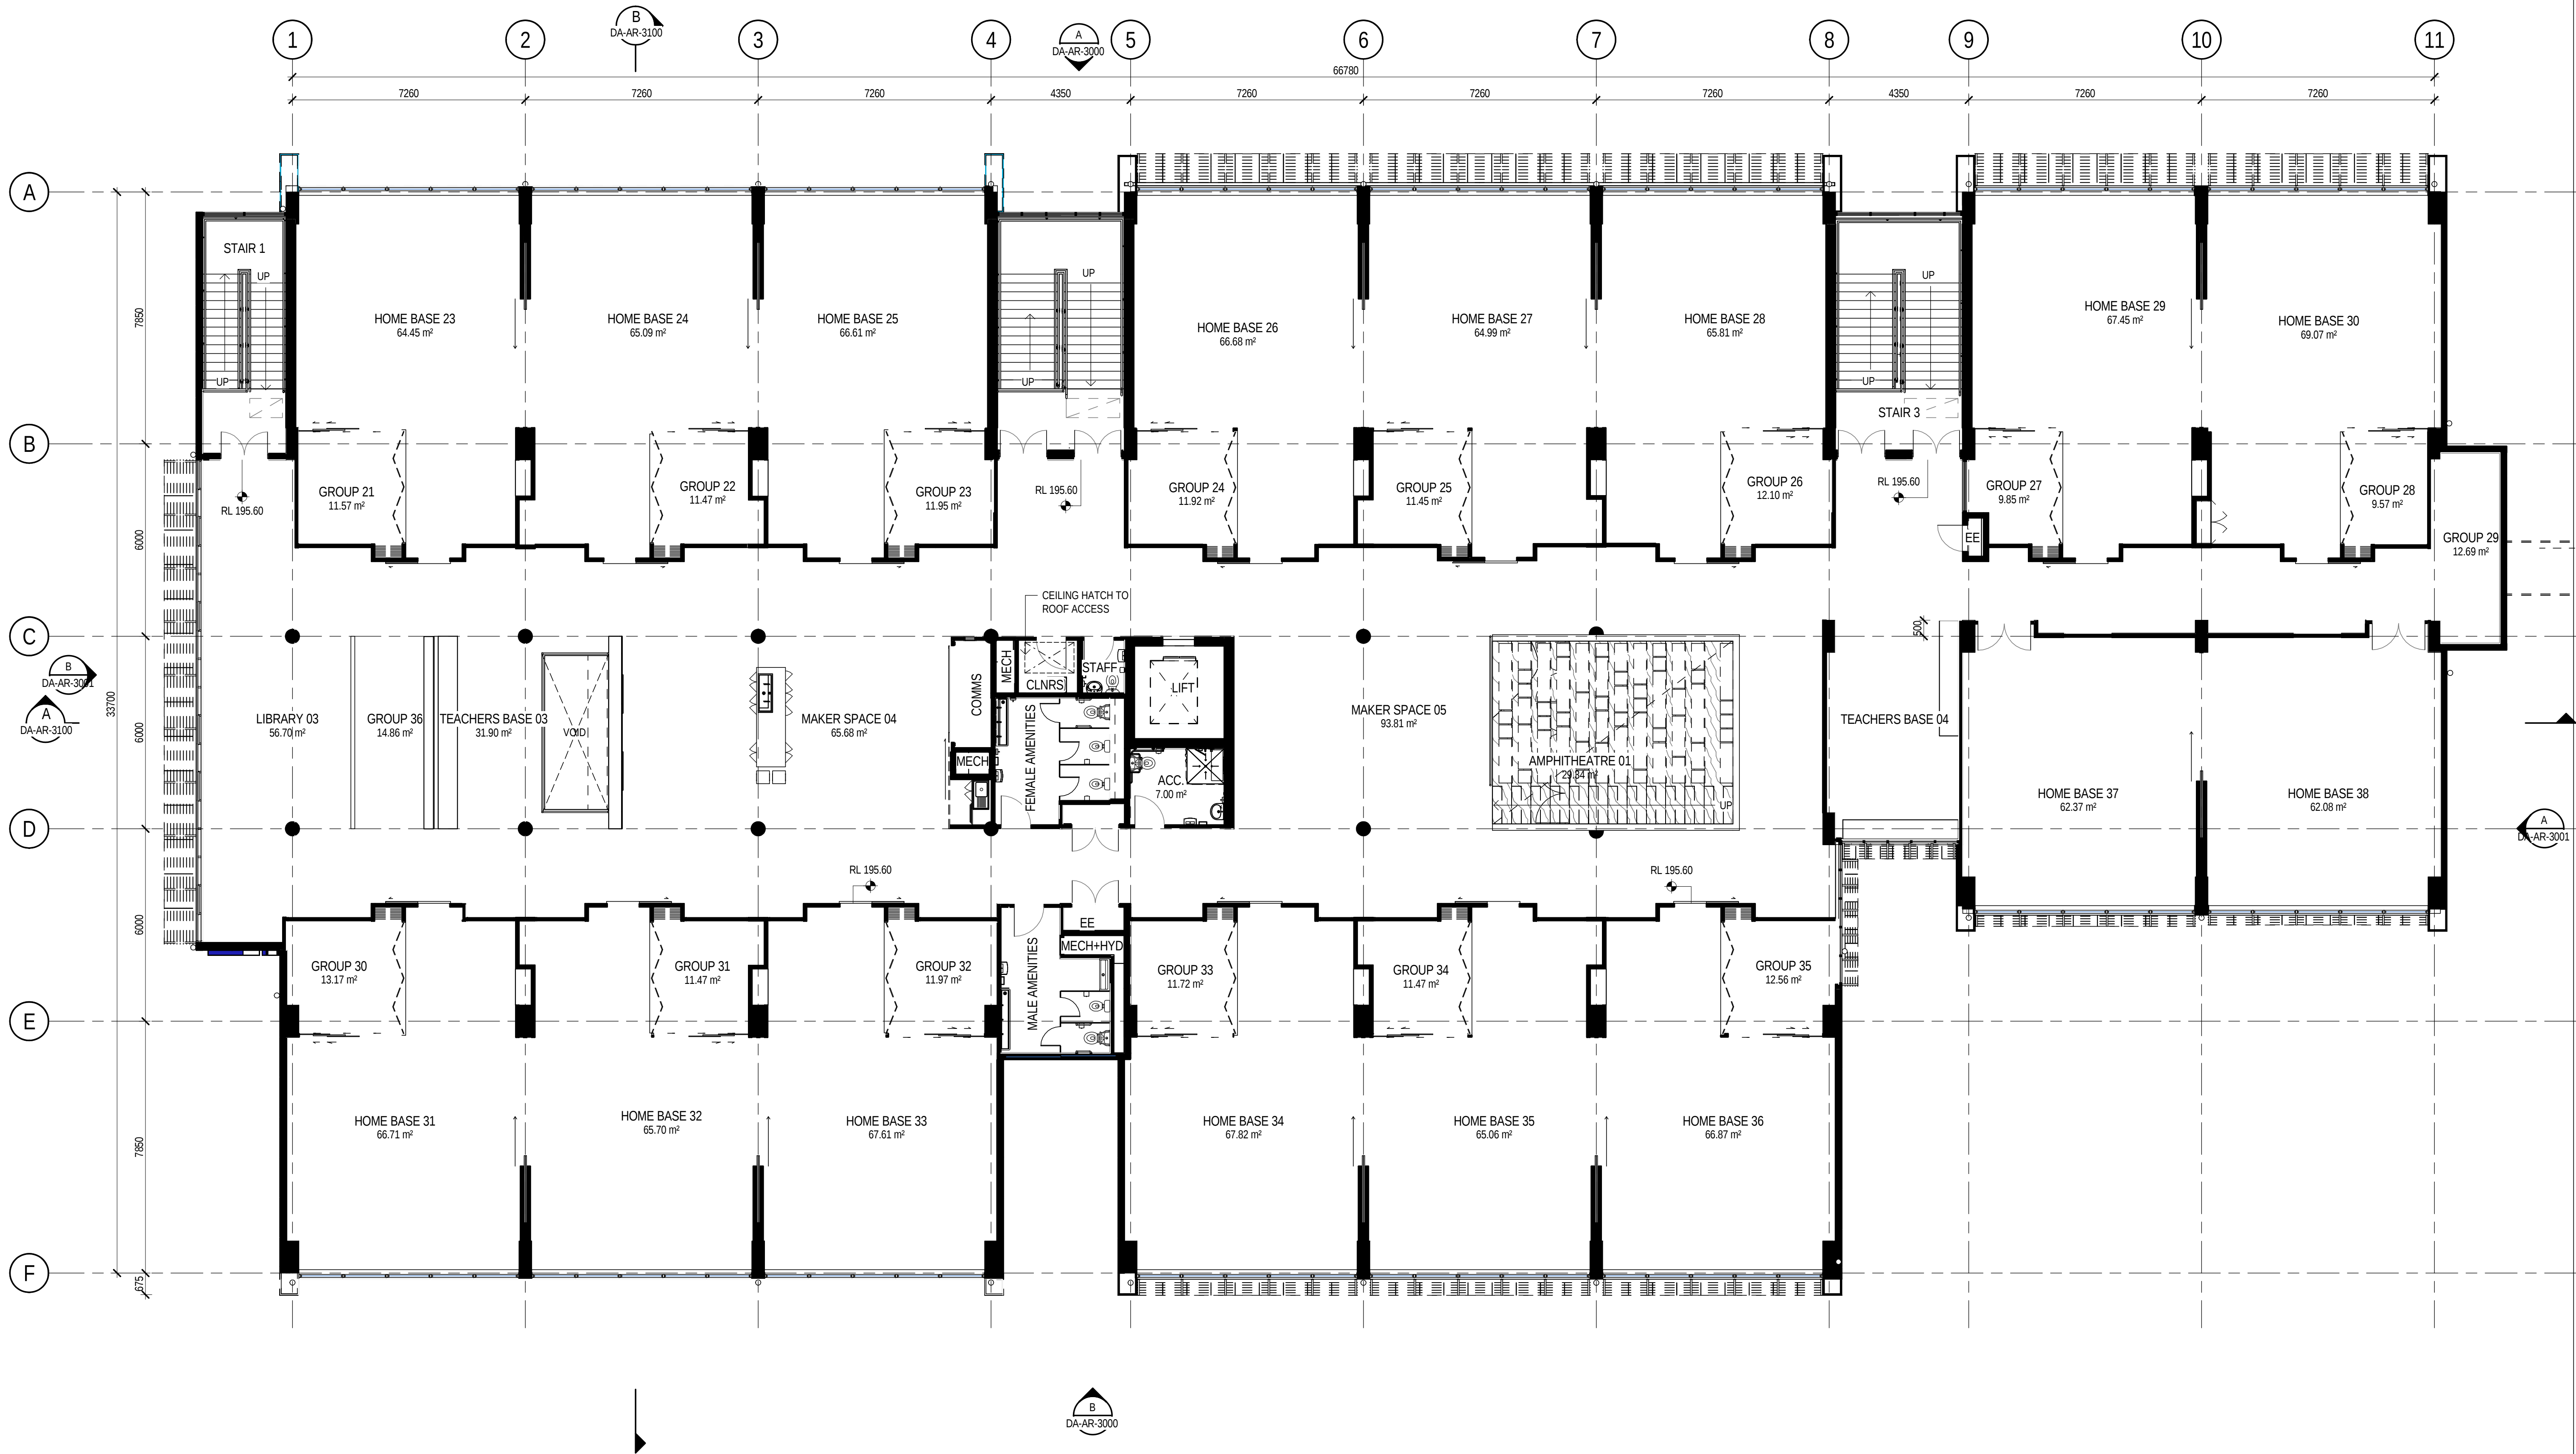


GENERAL ARRANGEMENT - LEVEL 4
SCALE 1:100

NOTE:
ALL DOCUMENTATION TO BE READ IN CONJUNCTION
WITH THE PREPARED BCA & DDA REPORTS.

DEVELOPMENT APPLICATION

No	Revision	Note	Drawn	Job Manager	Project Director	Date
D		FINAL DEVELOPMENT APPLICATION FOR SUBMISSION	AA	MD*	BM*	20.02.2018
C		UPGRADE DEVELOPMENT APPLICATION ISSUE	AA	MD*	BM*	21.12.2017
B		ISSUED FOR DEVELOPMENT APPLICATION	AA	MD*	BM*	19.09.2017
A		PRELIMINARY ISSUE TO CLIENT	AA	MD*	BM*	28.08.2017

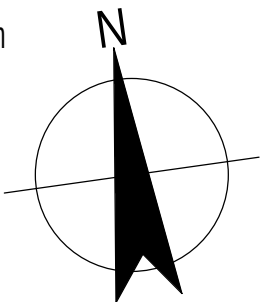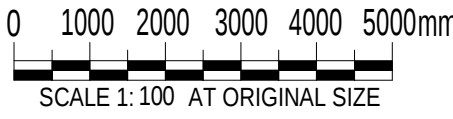

GHDWOODHEAD

Level 15, 133 Castlereagh St Sydney NSW 2000 Australia
T 61 2 9239 7100 F 61 2 9239 7199
E sydmail@ghd.com W www.ghd.com

DO NOT SCALE

Conditions of Use.
This document may only be used by
GHD's client (and any other person who
GHD has agreed can use this
document) for the purpose for which it
was prepared and must not be used by
any other person or for any other
purpose.

Drawn	A. ARIMADO	Designer	S. BUZGAN
Drafting Check	S. BEATON*	Design Check	A. MILLER*
Approved (Project Director)			
Nominated / Responsible Architect	A. MILLER		
Scale	1 : 100		

This Drawing must not be
used for Construction unless
signed as Approved

Client	NSW DEPARTMENT OF EDUCATION		
Project	WAITARA PUBLIC SCHOOL REDEVELOPMENT		
	ARCHITECTURAL		
Title	GENERAL ARRANGEMENT - LEVEL 4		
Original Size	A1	Drawing No:	21-26108 - WA- DA-AR-2003
Rev:	D		