

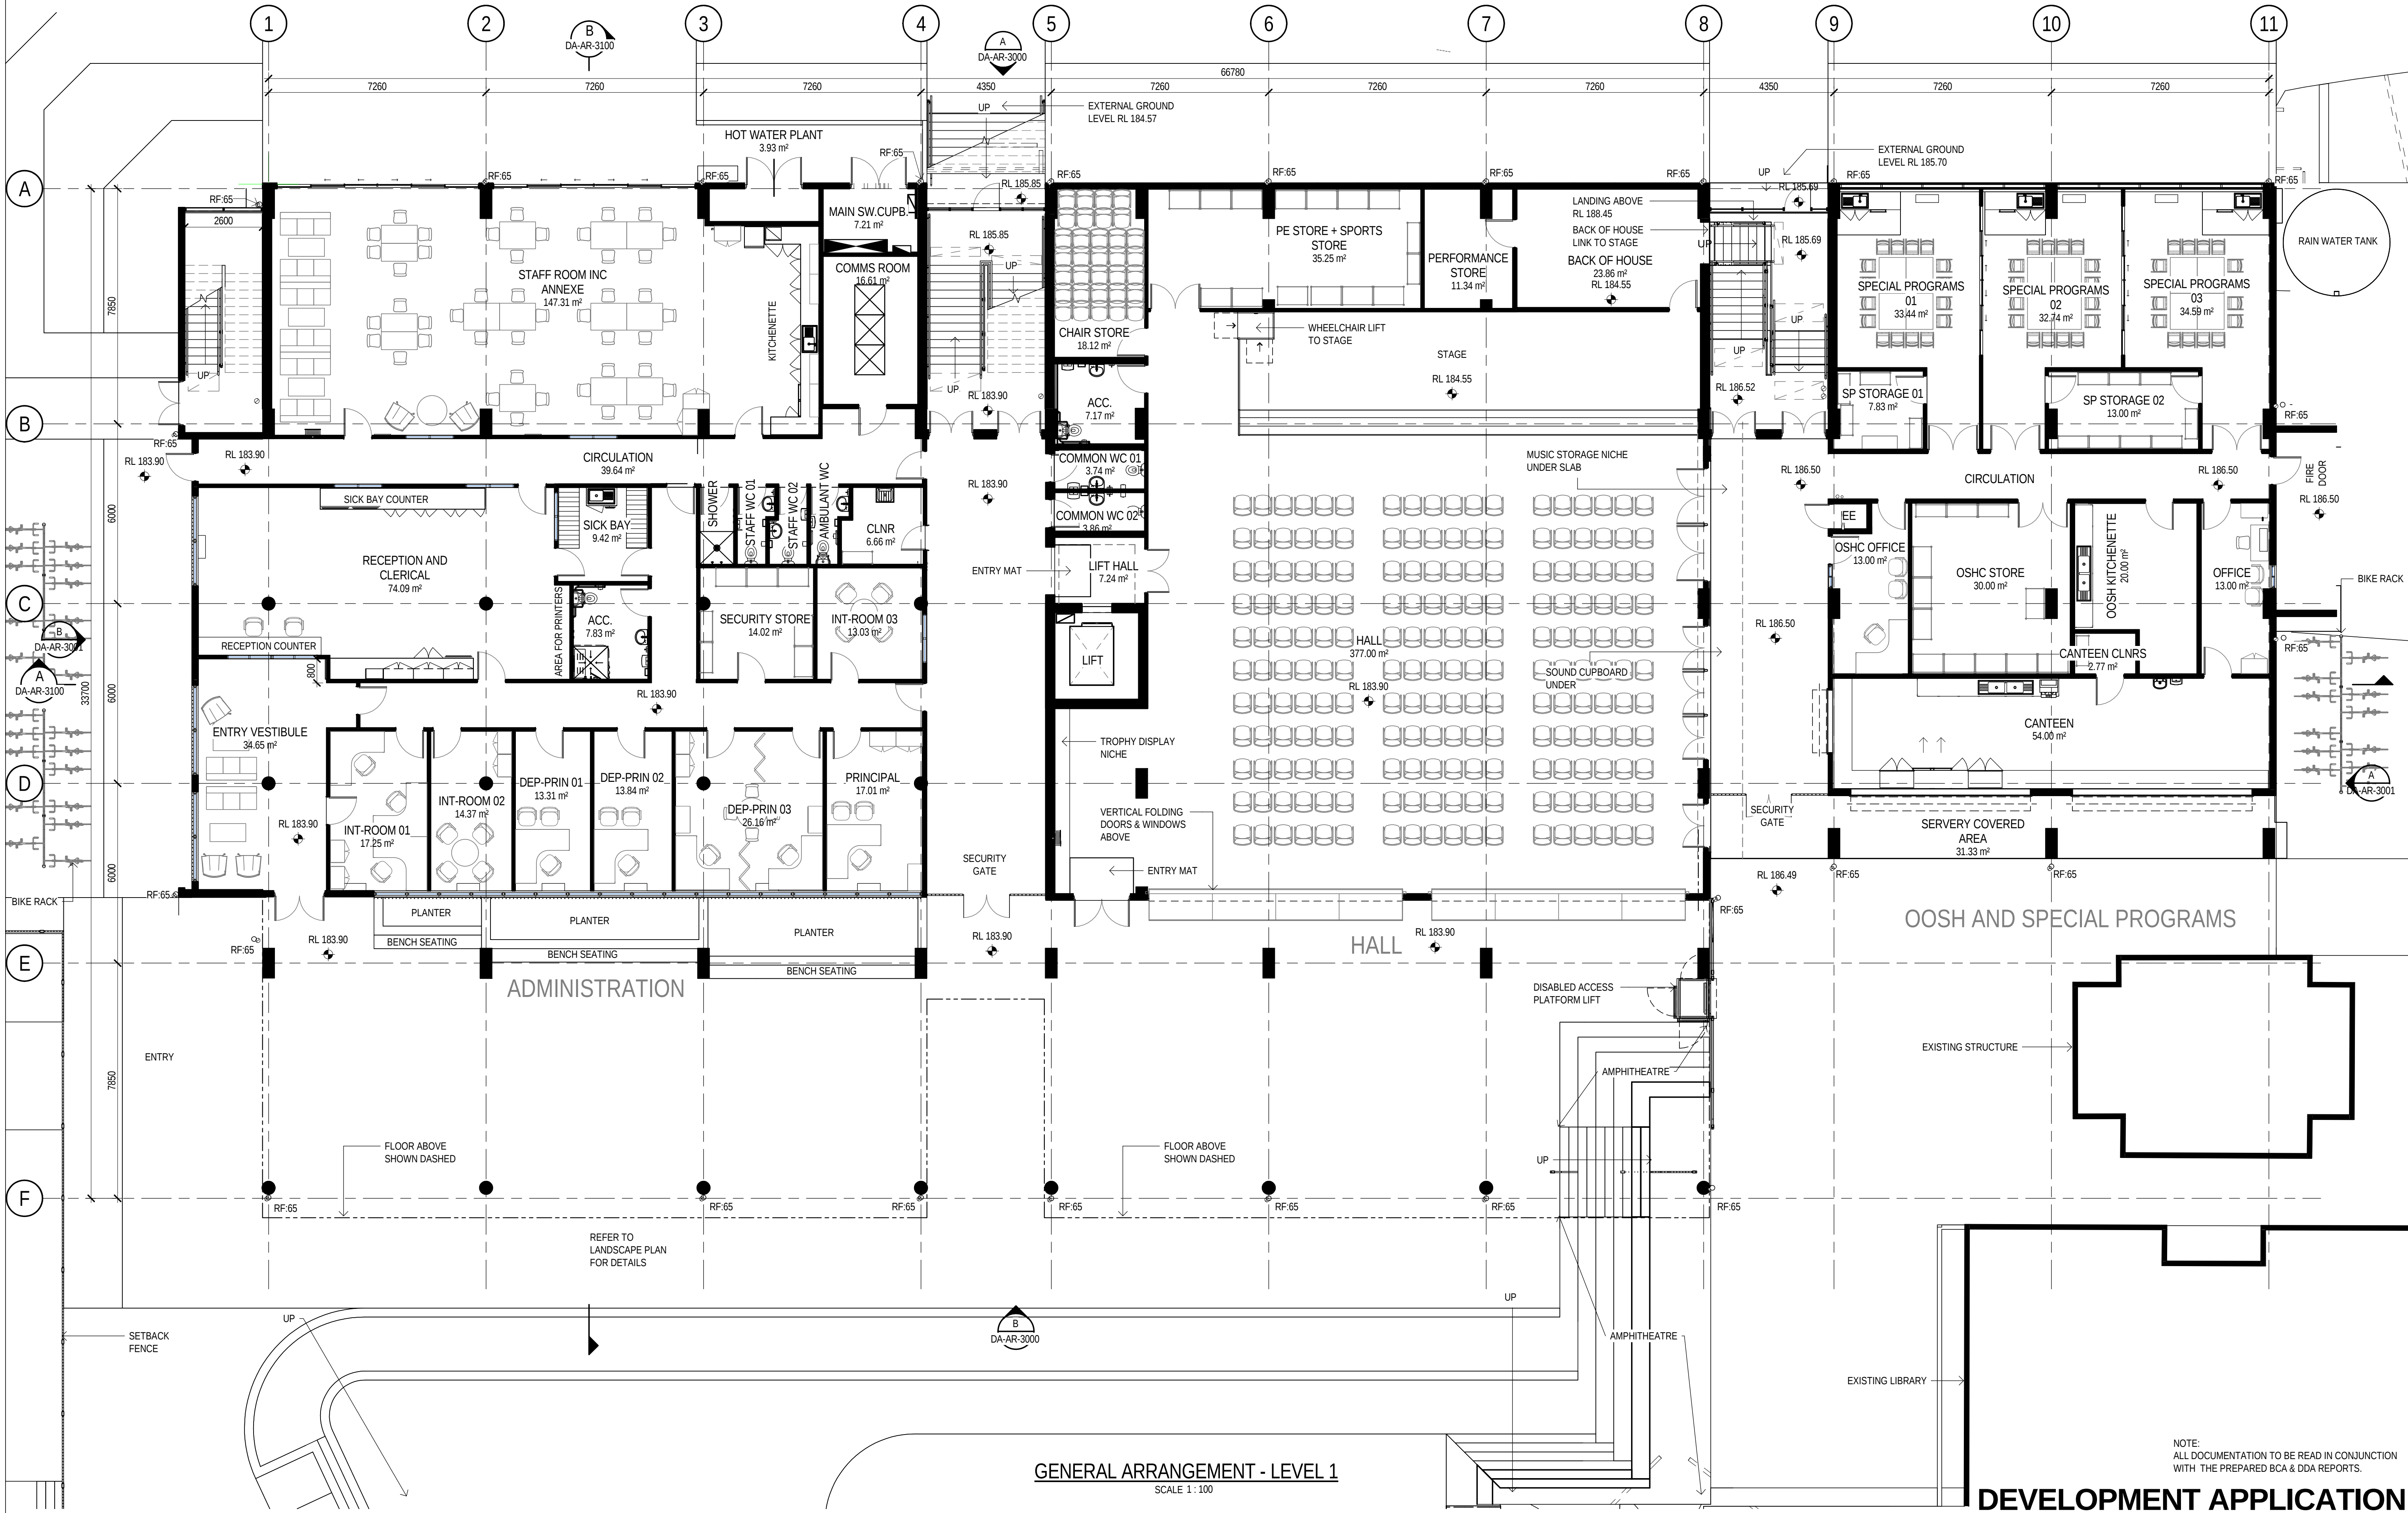


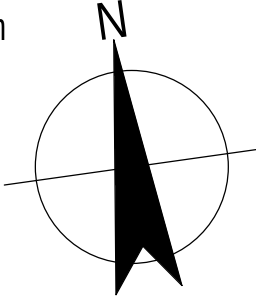

GENERAL ARRANGEMENT - LEVEL 1
SCALE 1:100

DEVELOPMENT APPLICATION

D	FINAL DEVELOPMENT APPLICATION FOR SUBMISSION		AA	MD*	BM*	20.02.2018
C	UPGRADE DEVELOPMENT APPLICATION ISSUE		AA	MD*	BM*	21.12.2017
B	ISSUED FOR DEVELOPMENT APPLICATION		AA	MD*	BM*	19.09.2017
A	PRELIMINARY ISSUE TO CLIENT		AA	MD*	BM*	28.08.2017
No	Revision	Note: * indicates signatures on original issue of drawing or last revision of drawing	Drawn	Job Manager	Project Director	Date

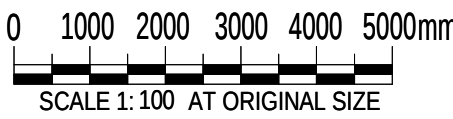

GHDWOODHEAD

Level 15, 133 Castlereagh St Sydney NSW 2000 Australia
T 61 2 9239 7100 F 61 2 9239 7199
E sydmail@ghd.com W www.ghd.com

DO NOT SCALE

Conditions of Use.
This document may only be used by GHD's client (and any other person who GHD has agreed can use this document) for the purpose for which it was prepared and must not be used by any other person or for any other purpose.

Drawn	A. ARIMADO	Designer	S. BUZGAN
Drafting Check	S. BEATON*	Design Check	A. MILLER*
Approved (Project Director)		Nominated / Responsible Architect	A. MILLER
Scale	1 : 100		

Client	NSW DEPARTMENT OF EDUCATION
Project	WAITARA PUBLIC SCHOOL REDEVELOPMENT
	ARCHITECTURAL
Title	GENERAL ARRANGEMENT - LEVEL 1
Original Size	A1
Drawing No:	21-26108 - WA - DA-AR-2000
Rev:	D