



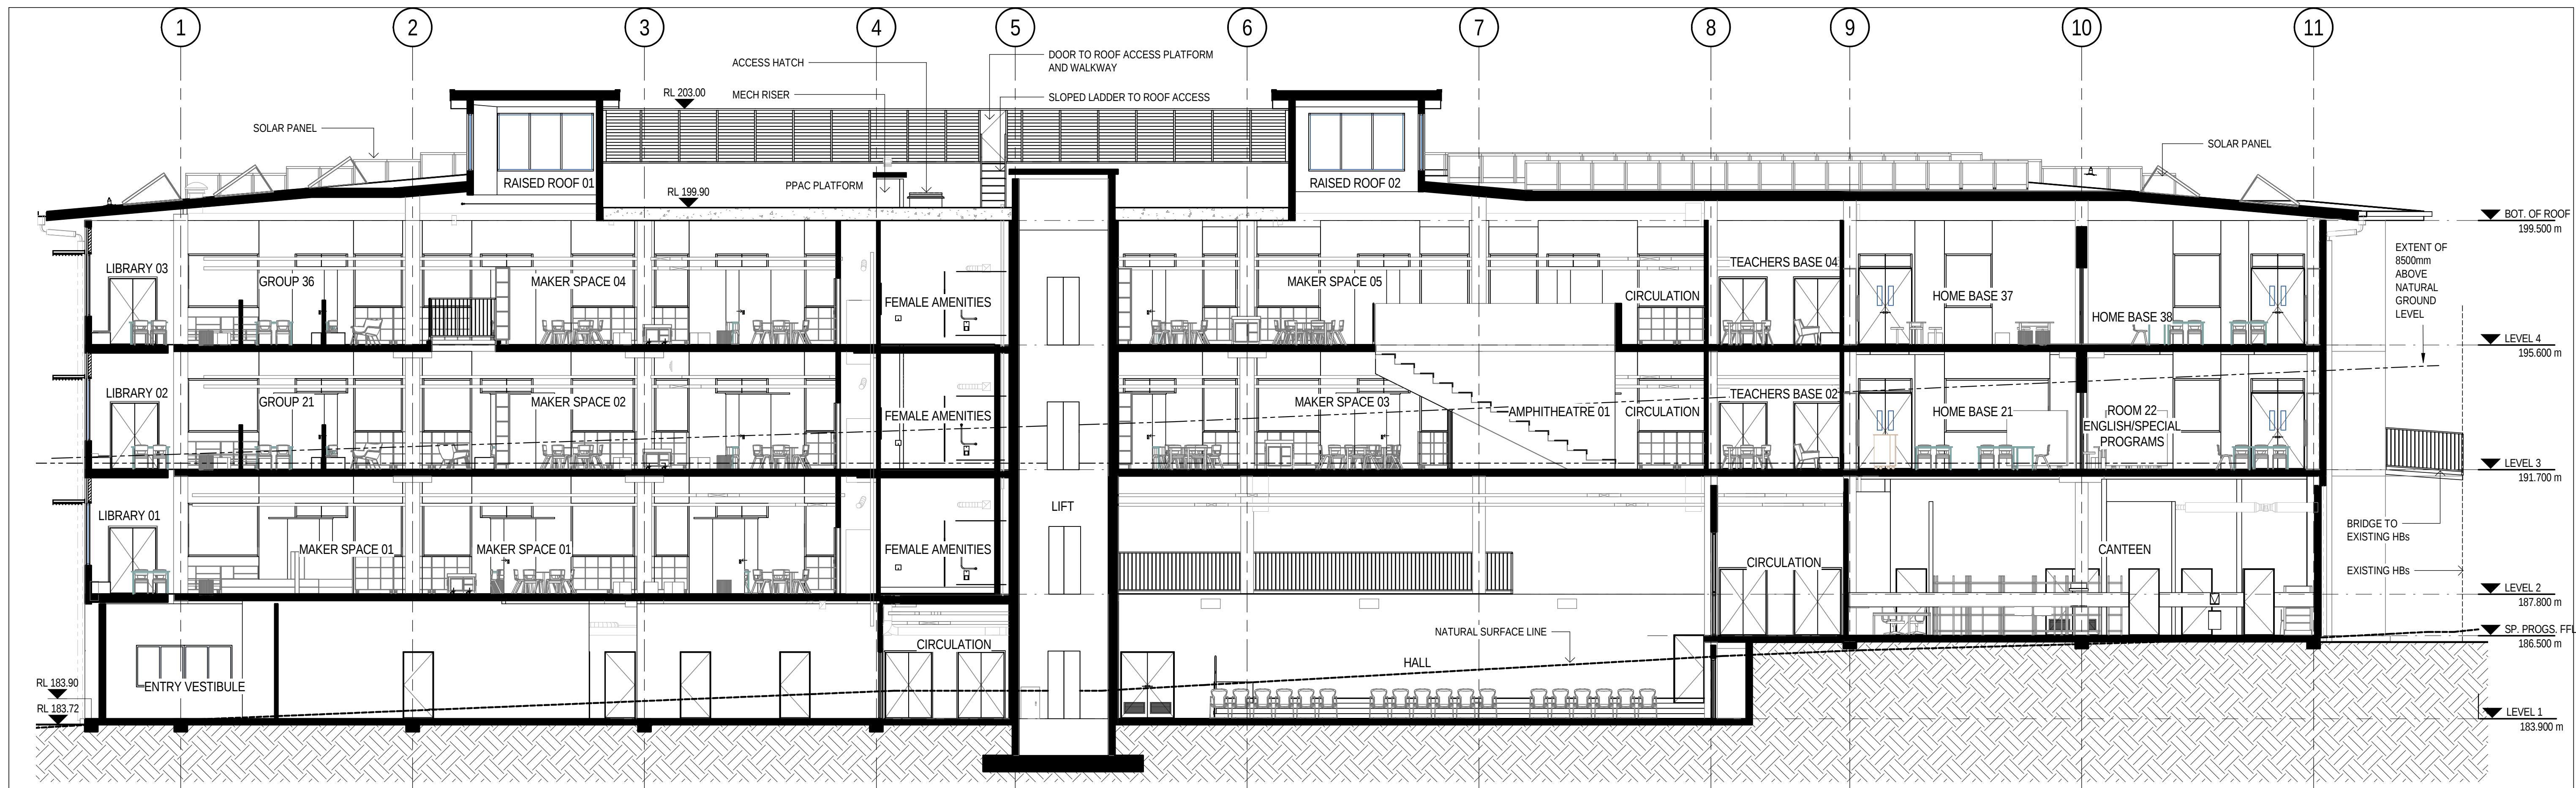

A SECTION
DA-AR-2000 SCALE 1:100

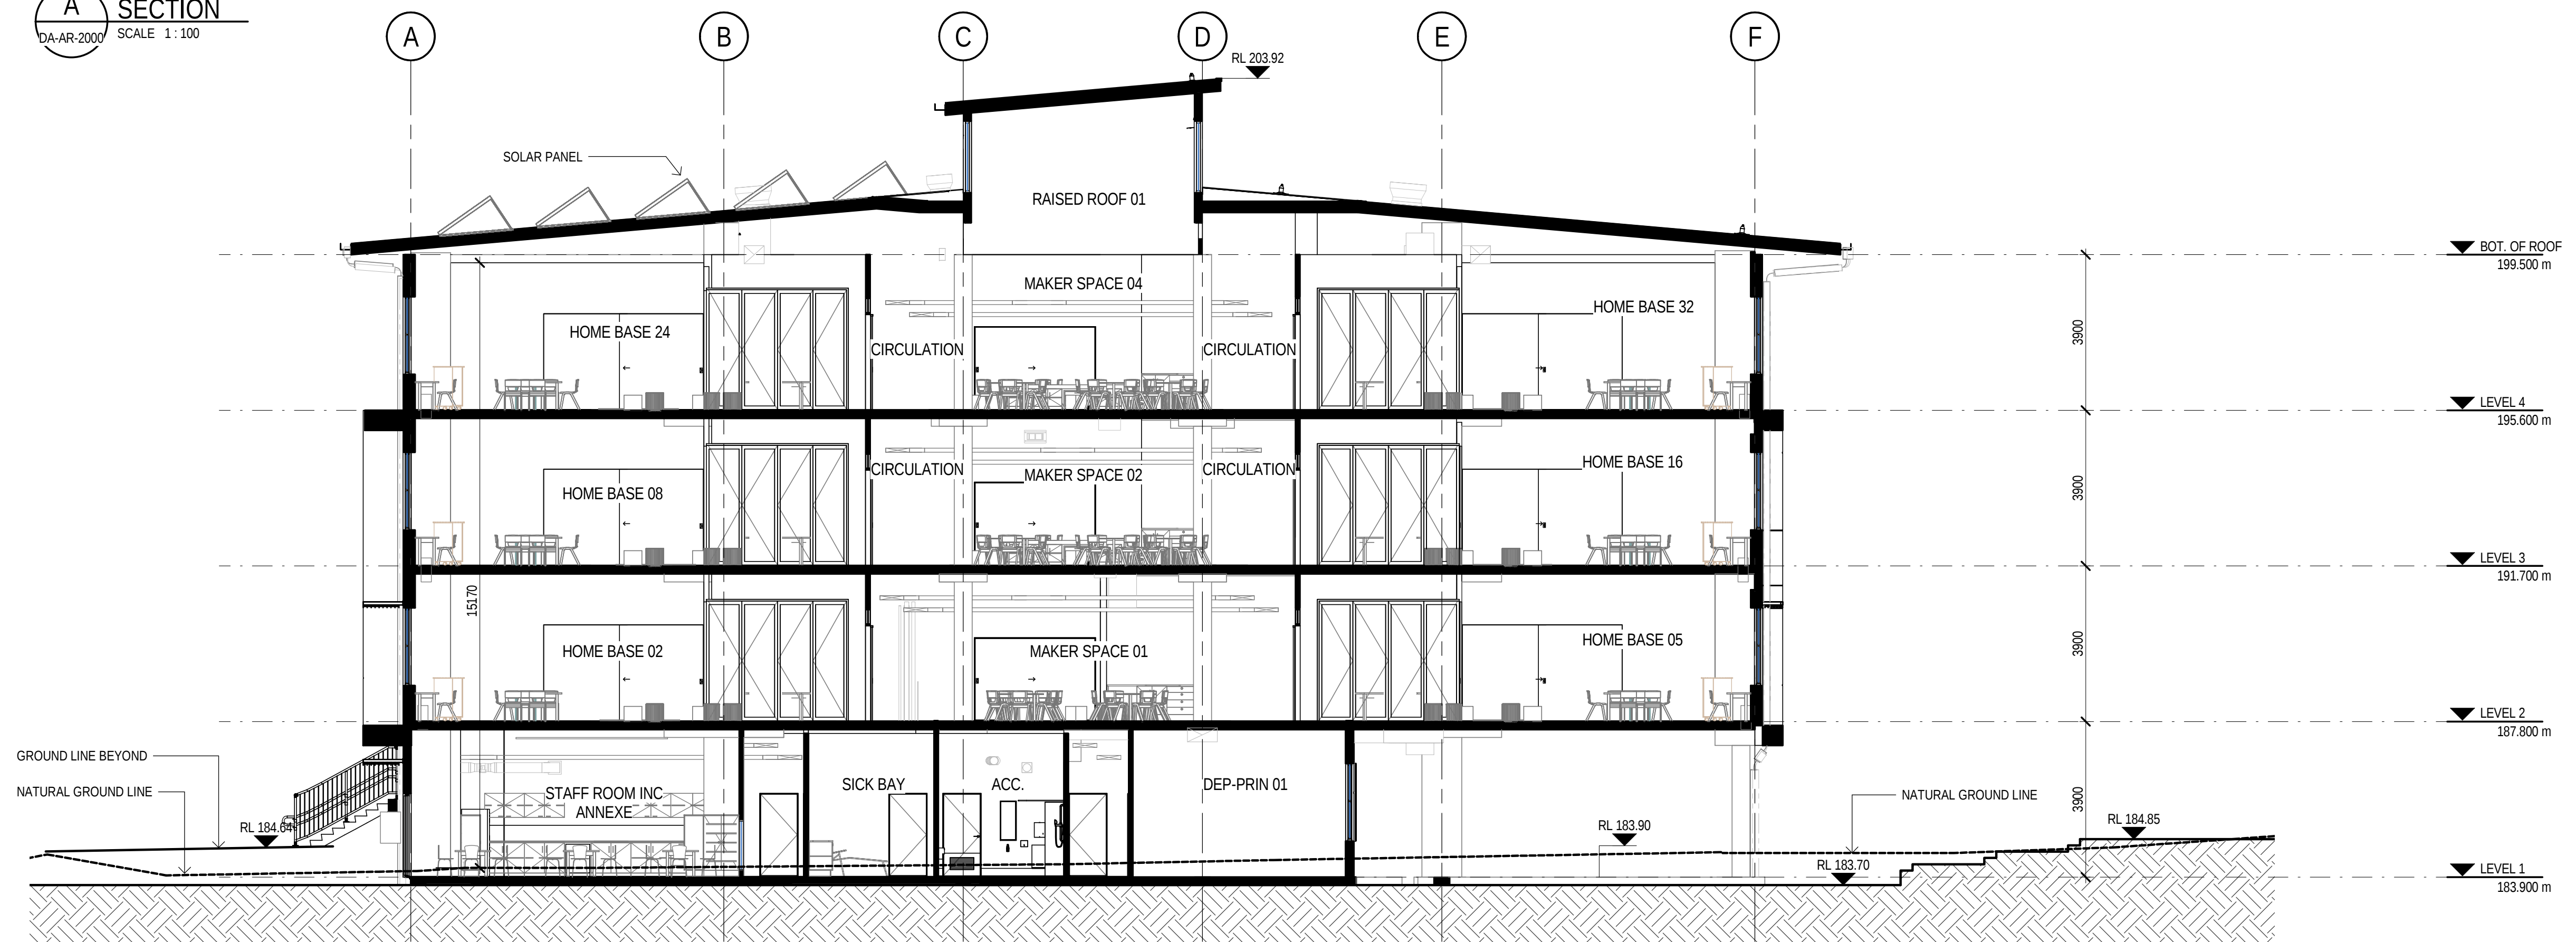

B SECTION
DA-AR-2000 SCALE 1:100

DEVELOPMENT APPLICATION

D	FINAL DEVELOPMENT APPLICATION FOR SUBMISSION	AA	MD*	BM*	20.02.2018	
C	UPGRADE DEVELOPMENT APPLICATION ISSUE	AA	MD*	BM*	21.12.2017	
B	ISSUED FOR DEVELOPMENT APPLICATION	AA	MD*	BM*	19.09.2017	
A	PRELIMINARY ISSUE TO CLIENT	AA	MD*	BM*	28.08.2017	
No	Revision	Note: * indicates signatures on original issue of drawing or last revision of drawing	Drawn	Job Manager	Project Director	Date

0 1000 2000 3000 4000 5000mm
SCALE 1:100 AT ORIGINAL SIZE



GHDWOODHEAD

Level 15, 133 Castlereagh St Sydney NSW 2000 Australia
T 61 2 9239 7100 F 61 2 9239 7199
E sydmall@ghd.com W www.ghd.com

DO NOT SCALE

Conditions of Use.
This document may only be used by
GHD's client (and any other person who
GHD has agreed can use this
document) for the purpose for which it
was prepared and must not be used by
any other person or for any other
purpose.

Drawn	A. ARIMADO	Designer	S. BUZGAN
Drafting Check	S. BEATON*	Design Check	A. MILLER*
Approved (Project Director)		Nominated / Responsible Architect	A. MILLER
Scale	1 : 100		

Client	NSW DEPARTMENT OF EDUCATION
Project	WAITARA PUBLIC SCHOOL REDEVELOPMENT
	ARCHITECTURAL SECTIONS
Title	
Original Size	A1
Drawing No:	21-26108 - WA- DA-AR-3100
Rev:	D