

PLANTING SCHEDULE						
PLANTING CODE	BOTANICAL NAME	COMMON NAME	MATURE HEIGHT	POT SIZE	DENSITY (lm2)	QUANTITY
CEREMONIAL TREES						
ANG hip	ANGOPHORA HIPSIDA	DWARF APPLE GUM	6 m	45 Ltr		9
CLUSTER TREES						
EUC cre	EUCALYPTUS CREBRA	NARROWLEAF RED IRONBARK		45 Ltr		21
EUC fic	EUCALYPTUS FICIFOLIA 'SUMMER RED'	DWARF EUCALYPTUS	3-5 m	45 Ltr		6
LOP con	LOPHOSTEMON CONFERTUS	BRUSH BOX		45 Ltr		14
FEATURE TREES						
HYM fla	HYMENOSPORUM FLAVUM	NATIVE FRANGIPANI		100 Ltr		1
TRI lau	TRISTANIOPSIS LAURINA	WATER GUM		100 Ltr		1
PM1 - PLANTING MIX 1 - NATIVE GRASSES						
CAR app	CAREX APPRESSA	TUSSOCK SEDGE	150 mm	400 mm		
DIA cae	DIANELLA CAERULEA	BLUE FLAX LILY	150 mm	2000 mm		
MEL thy	MELALEUCA THYMIFOLIA	THYME HONEY MYRTLE	150 mm	500 mm		
ISO nod	ISOLEPIS NODOSA	KNOBBY CLUB RUSH	75 mm	500 mm		
JUN usi	JUNCUS USITATUS	COMMON RUSH	75 mm	400 mm		
PM2 - NATIVE LOW SHRUBS						
BAN rob	BANKSIA ROBUR	SWAMP BANKSIA	150 mm	2000 mm		
GRE CS	GREVILLEA 'COOROORA CASCADE'	COOROORA CASCADE	75 mm	400 mm		
PM3 - NATIVE GROUNDCOVERS						
BAN BC	BANKSIA 'BIRTHDAY CANDLES'	BIRTHDAY CANDLES	75 mm	400 mm		
DIC rep	DICHONDRA REPENS	KIDNEY WEED	75 mm	100 mm		
GRE BR	GREVILLEA 'BRONZE RAMBLER'	BRONZE RAMBLER	75 mm	300 mm		
HAR vio	HARDENBERGIA VIOLACEA	PURPLE CORAL PEA	75 mm	1000 mm		
MYO par	MYOPORUM PARVIFOLIUM	CREEPING BOOBIALLA	75 mm	300 mm		
PAN jas	PANDOREA JASMINOIDES	BOWER VINE	75 mm	400 mm		
THU gra	THUNBERGIA GRANDIFLORA	BLUE TRUMPET VINE	75 mm	400 mm		
PM4 - CLIMBERS						
CIS ant	CISSUS ANTARCTICA	KANGAROO VINE	150 mm	200 mm		
TRA tri	TRACHOLOSPERMUM tricolor	CHINESE STAR JASMINE	150 mm	200 mm		
SINGLE MASSING						
BAN BC	BANKSIA 'BIRTHDAY CANDLES'	BIRTHDAY CANDLES	75 mm	400 mm		
CAR app	CAREX APPRESSA	TUSSOCK SEDGE	150 mm	400 mm		
GRE BR	GREVILLEA 'BRONZE RAMBLER'	BRONZE RAMBLER	75 mm	300 mm		
HAR vio	HARDENBERGIA VIOLACEA	PURPLE CORAL PEA	75 mm	1000 mm		



ANGOPHORA HIPSIDA
DWARF APPLE GUM



EUCALYPTUS CREBRA
NARROW-LEAVED IRONBARK



EUCALYPTUS FICIFOLIA 'SUMMER RED'
DWARF EUCALYPTUS



HYMENOSPORUM FLAVUM
NATIVE FRANGIPANI



LOPHOSTEMON CONFERTUS
BRUSH BOX



TRISTANIOPSIS LAURINA
WATER GUM



BANKSIA 'BIRTHDAY CANDLES'
DRAWF BANKSIA



BANKSIA ROBUR
SWAMP BANKSIA



CAREX APPRESSA
TUSSOCK SEDGE




CISSUS ANTARCTICA
KANGAROO VINE



DIANELLA CAERULEA
BLUE FLAX LILY



DICHONDRA REPENS
KIDNEY WEED

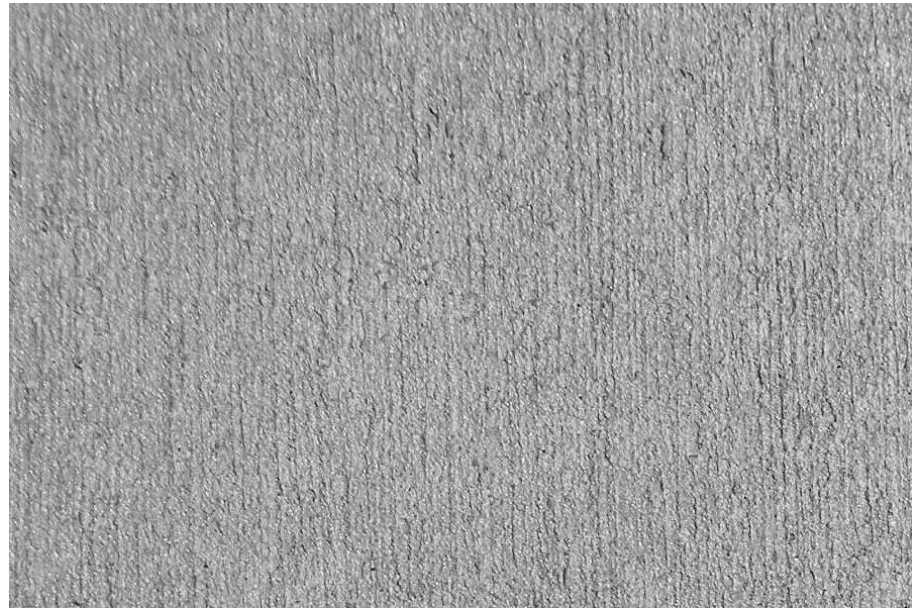

CONCRETE PAVING
BRUSHED FINISH



CONCRETE PAVING
EXPOSED AGGREGATE FINISH



GREVILLEA 'BRONZE RAMBLER'
BRONZE RAMBLER



GREVILLEA 'COOROORA CASCADE'
COOROORA CASCADE



HARDENBERGIA VIOLACEA
PURPLE CORAL PEA



ISOLEPIS NODOSA
KNOBBY CLUB RUSH



JUNCUS USITATUS
COMMON RUSH



BRICK PAVING



RESIN BOUND GRAVEL



ASPHALT



MELALEUCA THYMIFOLIA
THYME HONEY MYRTLE



MYOPORUM PARVIFOLIUM
CREEPING BOOBIALLA



PANDOREA JASMINOIDES
BOWER VINE



THUNBERGIA GRANDIFLORA
BLUE TRUMPET VINE



RUBBER SOFTFALL



TURF



MULCH



CONCRETE PAVING - CONCEPT



STEPS AND RAMP COMBINATION -
DESIGN INTENT




TURF AREA - DESIGN INTENT



STAIRS-SEATING COMBINATION - CONCEPT

DEVELOPMENT APPLICATION

C	ISSUED FOR DEVELOPMENT APPLICATION	KC	MD*	BM*	21.12.17
B	ISSUED FOR DEVELOPMENT APPLICATION	KC	MD*	BM*	19.09.17
A	ISSUED FOR DEVELOPMENT APPLICATION	KC	MD*	BM*	28.08.17
No	Revision	Note: * indicates signatures on original issue of drawing or last revision of drawing	Drawn	Job Manager	Project Director
					Date

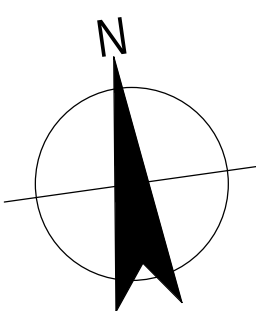

GHDWOODHEAD

Level 15, 133 Castlereagh St Sydney NSW 2000 Australia
T 61 2 9239 7100 F 61 2 9239 7199
E sydmail@ghd.com W www.ghd.com

DO NOT SCALE

Conditions of Use.
This document may only be used by GHD's client (and any other person who GHD has agreed can use this document) for the purpose for which it was prepared and must not be used by any other person or for any other purpose.

Drawn	K. CLEMENTE	Designer	K. CLEMENTE
Drafting Check	A. MACLEAN*	Design Check	K. GOW*
Approved (Project Director)	M. DEAN*		
Nominated / Responsible Architect	A. MILLER		
Scale		This Drawing must not be used for Construction unless signed as Approved	

Client	NSW DEPARTMENT OF EDUCATION		
Project	WAITARA PUBLIC SCHOOL REDEVELOPMENT		
	LANDSCAPE		
Title	HARDSCAPE & SOFTSCAPE PALETTE		
Original Size	A1	Drawing No:	21-26108 -WA- DA-LA-0002
		Rev:	C