


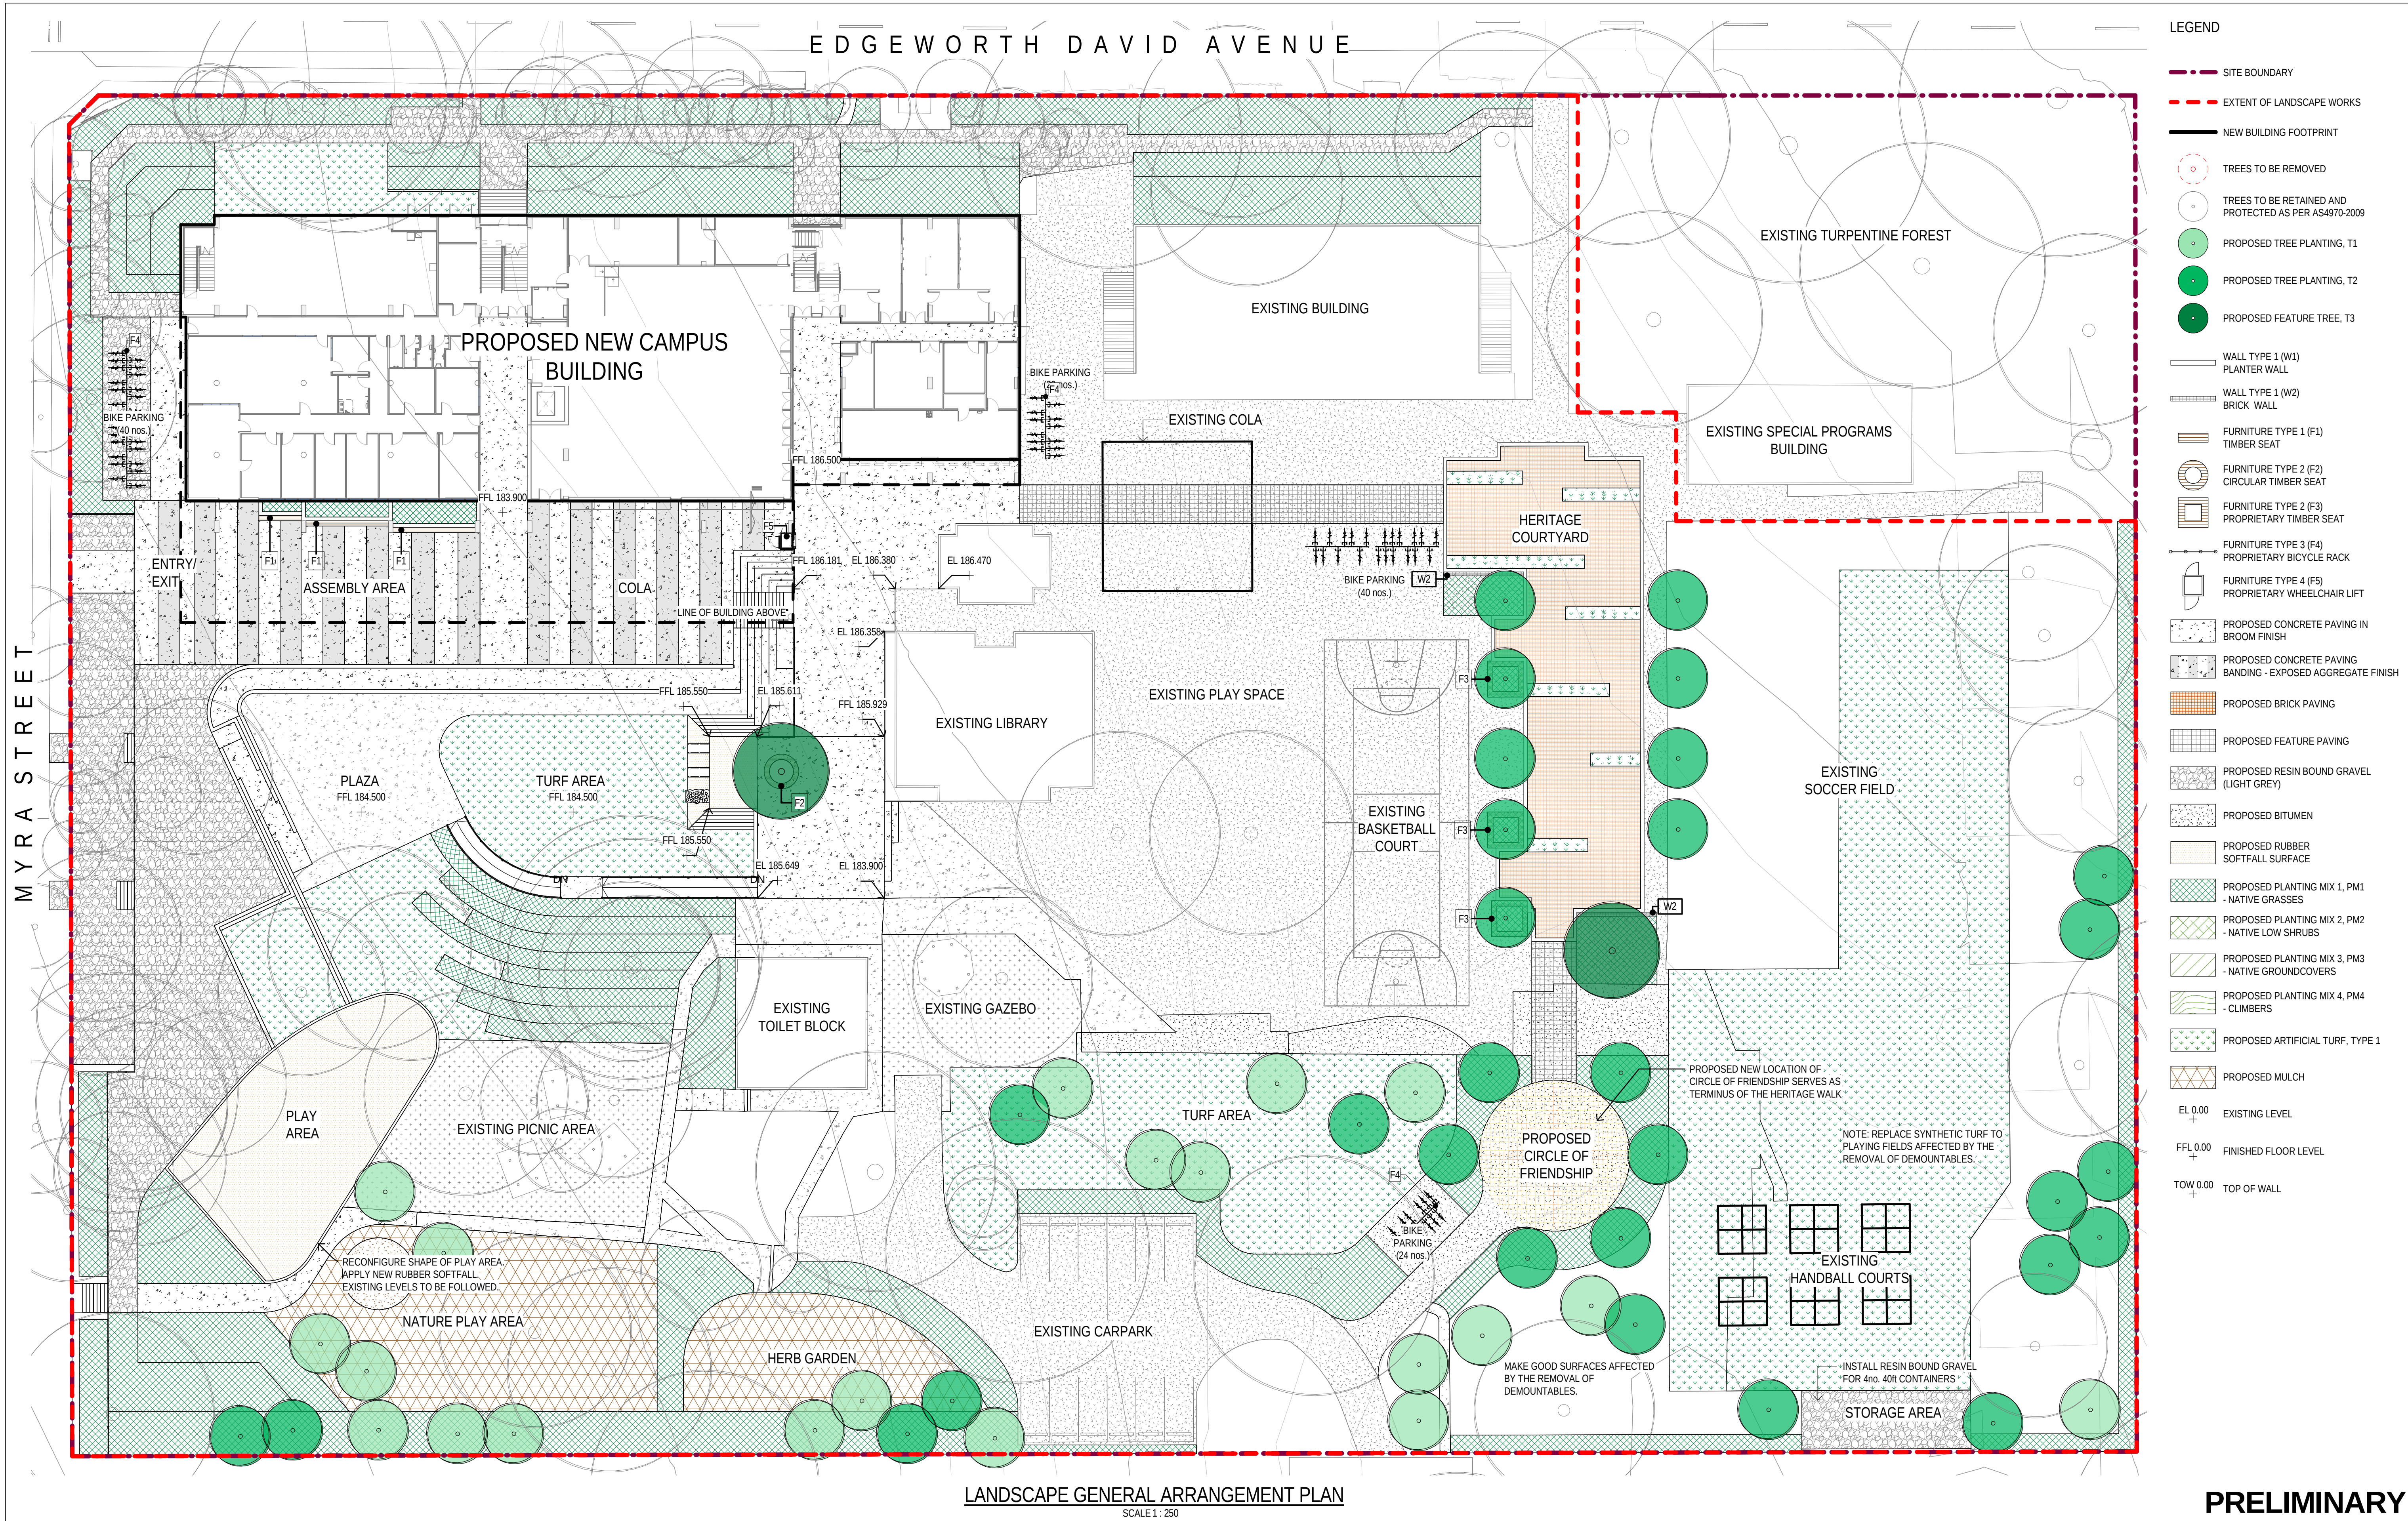

C	ISSUED FOR DEVELOPMENT APPLICATION	KC	MD*	BM*	21.12.17
B	ISSUED FOR DEVELOPMENT APPLICATION	KC	MD*	BM*	19.09.17
A	ISSUED FOR DEVELOPMENT APPLICATION	KC	MD*	BM*	28.08.17

No Revision Note: * indicates signatures on original issue of drawing or last revision of drawing

Drawn	Job Manager	Project Director	Date
-------	-------------	------------------	------

Cad File No: C:\Users\kmclemente\Documents\Revit 2017 Local Files\21-26108-WA-LA-NSW Building_kmclemente.rvt

0 2500 5000 7500 10000 12500mm
SCALE 1:250 AT ORIGINAL SIZE

Education

GHDWOODHEAD

Level 15, 133 Castlereagh St Sydney NSW 2000 Australia
T 61 2 9239 7100 F 61 2 9239 7199
E sydmail@ghd.com W www.ghd.com

DO NOT SCALE

Conditions of Use:
This document may only be used by GHD's client (and any other person who GHD has agreed can use this document) for the purpose for which it was prepared and must not be used by any other person or for any other purpose.

Drawn	K. CLEMENTE	Designer	K. CLEMENTE
Drafting Check	D. SMITH*	Design Check	C. O'DOWD*
Approved (Project Director)			
Nominated / Responsible Architect			
Scale	As indicated		

This Drawing must not be used for construction unless signed as approved

Client	NSW DEPARTMENT OF EDUCATION		
Project	WAITARA PUBLIC SCHOOL REDEVELOPMENT		
Title	LANDSCAPE GENERAL ARRANGEMENT PLAN		
Original Size	A1	Drawing No:	21-26108-WA-DA-LA-0001
Rev:	C		