


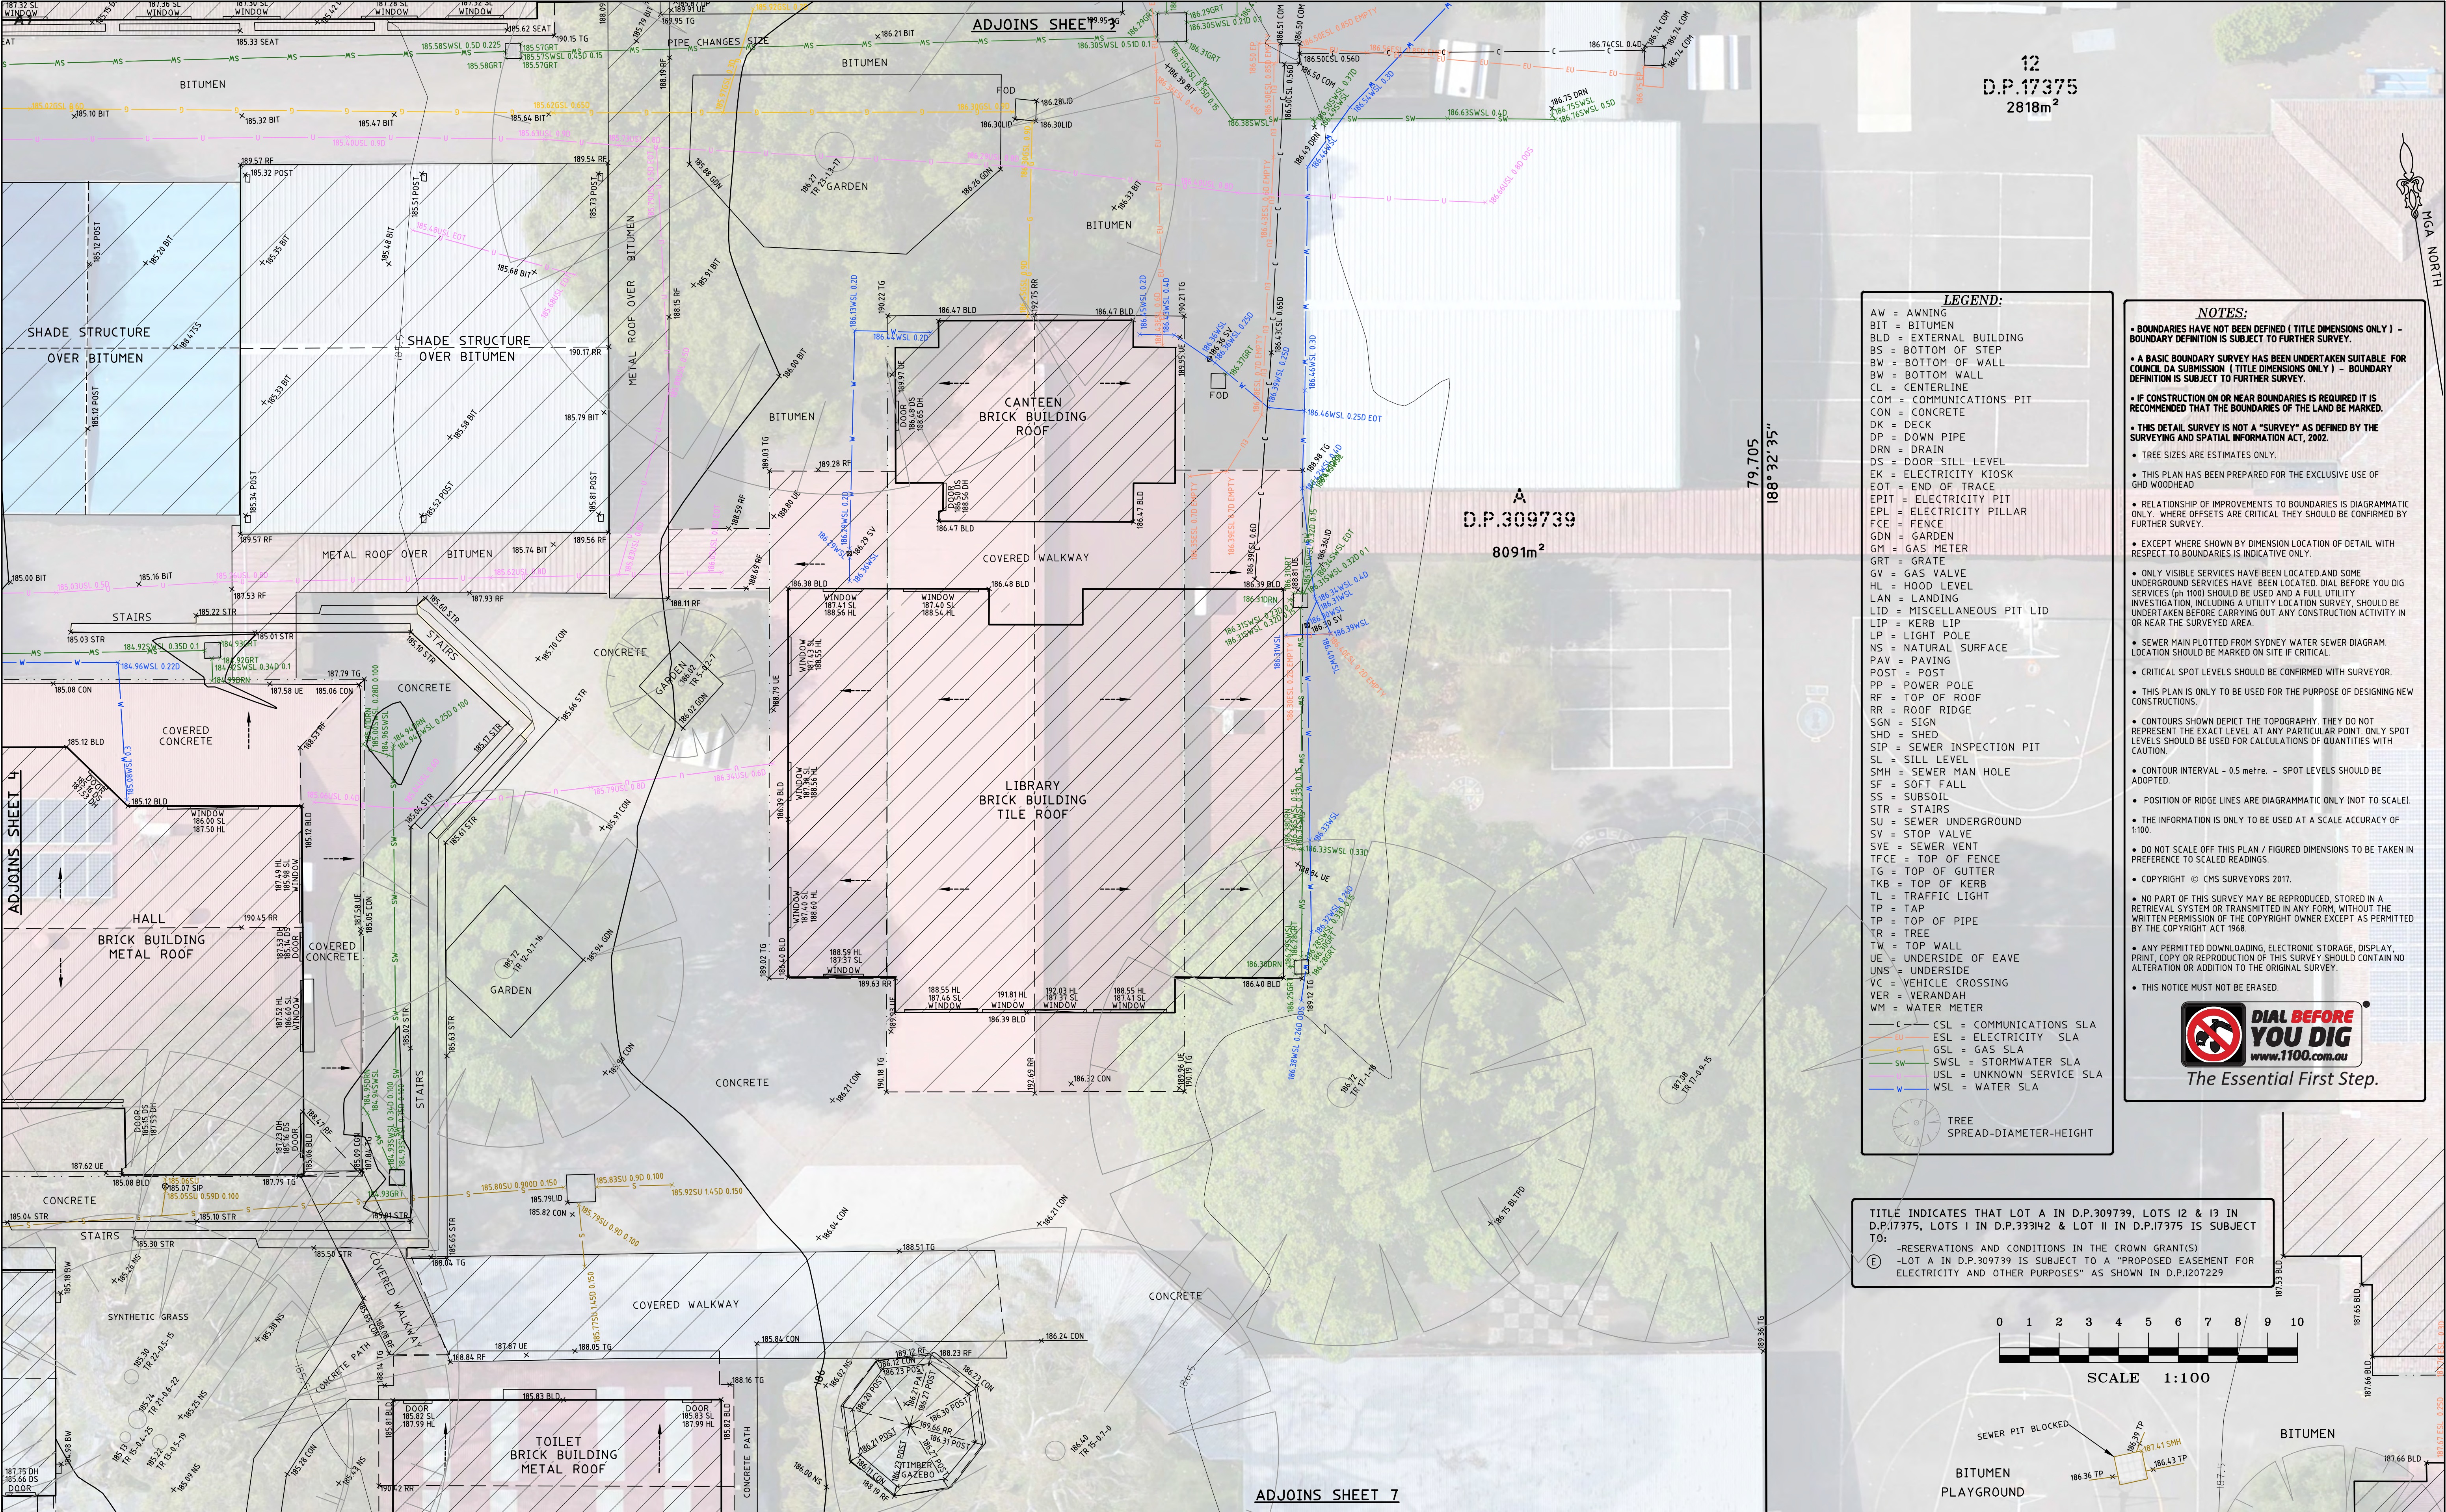

				HORIZONTAL DATUM:	VERTICAL DATUM:	CLIENT:	 C.M.S. Surveyors Pty Limited ACN: 096 240 201 PO Box 463 Dee Why NSW 2099 2/99A South Creek Road, Dee Why NSW 2099 Telephone: (02) 9971 4802 Facsimile: (02) 9971 4822 E-mail: info@cmssurveyors.com.au	SURVEYED T.C,BB,ME		DRAWN ABS,TC	CHECKED T.C,BB	APPROVED ML
4	MOVED MGA TRUNCATED MGA TO MGA COORDINATES		22/08/16	CO-ORDINATE SYSTEM: MGA	DATUM: AUSTRALIAN HEIGHT DATUM (AHD)	GHD WOODHEAD		SURVEY INSTRUCTION 15978		SCALE 1:100	DATE OF SURVEY 30/05/17,10-08/17	
3	DETAIL ADDED (SHEETS 8 & 9)		17/08/17	MARKS ADOPTED: SSM41898, SSM18918	B.M. ADOPTED: SSM41898	LEVEL 15, 133 CASTLEREAGH STREET		DRAWING NAME 15978detail				
2	MOVED MGA TRUNCATED MGA TO MGA COORDINATES		15/08/16		R.L. 185.074 (ORDER L2)	SYDNEY NSW 2000		CAD FILE 15978detail 4.dwg			SHEET 5 OF 9	ISSUE 4
1	FIRST ISSUE		15/06/16	LGA: HORNSBY	SOURCE: S.C.I.M.S. (10/04/17)	WAHROONGA NSW 2076						