


- LEGEND
- STRUCTURE TO BE REMOVED UNDER APPROVED CDC - 18260CC01
 - EXISTING BUILDINGS
 - EXISTING TREES TO RETAIN
 - TREES TO BE REMOVED
 - DEMOUNTABLE STRUCTURES REMOVED WITHOUT DEVELOPMENT CONSENT
 - EXISTING STRUCTURES TO BE REMOVED/DEMOLISHED AFTER COMPLETION OF THE NEW BUILDING

NOTE:
 1. REFER AND CROSS REFERENCE TO ARBORICULTURAL DEVELOPMENT IMPACT ASSESSMENT REPORT BEFORE CUTTING AND REMOVAL OF TREES
 2. REFER TO LANDSCAPED DRAWINGS FOR EXTENT OF MAKE GOOD DUE TO RELOCATING BUILDINGS.

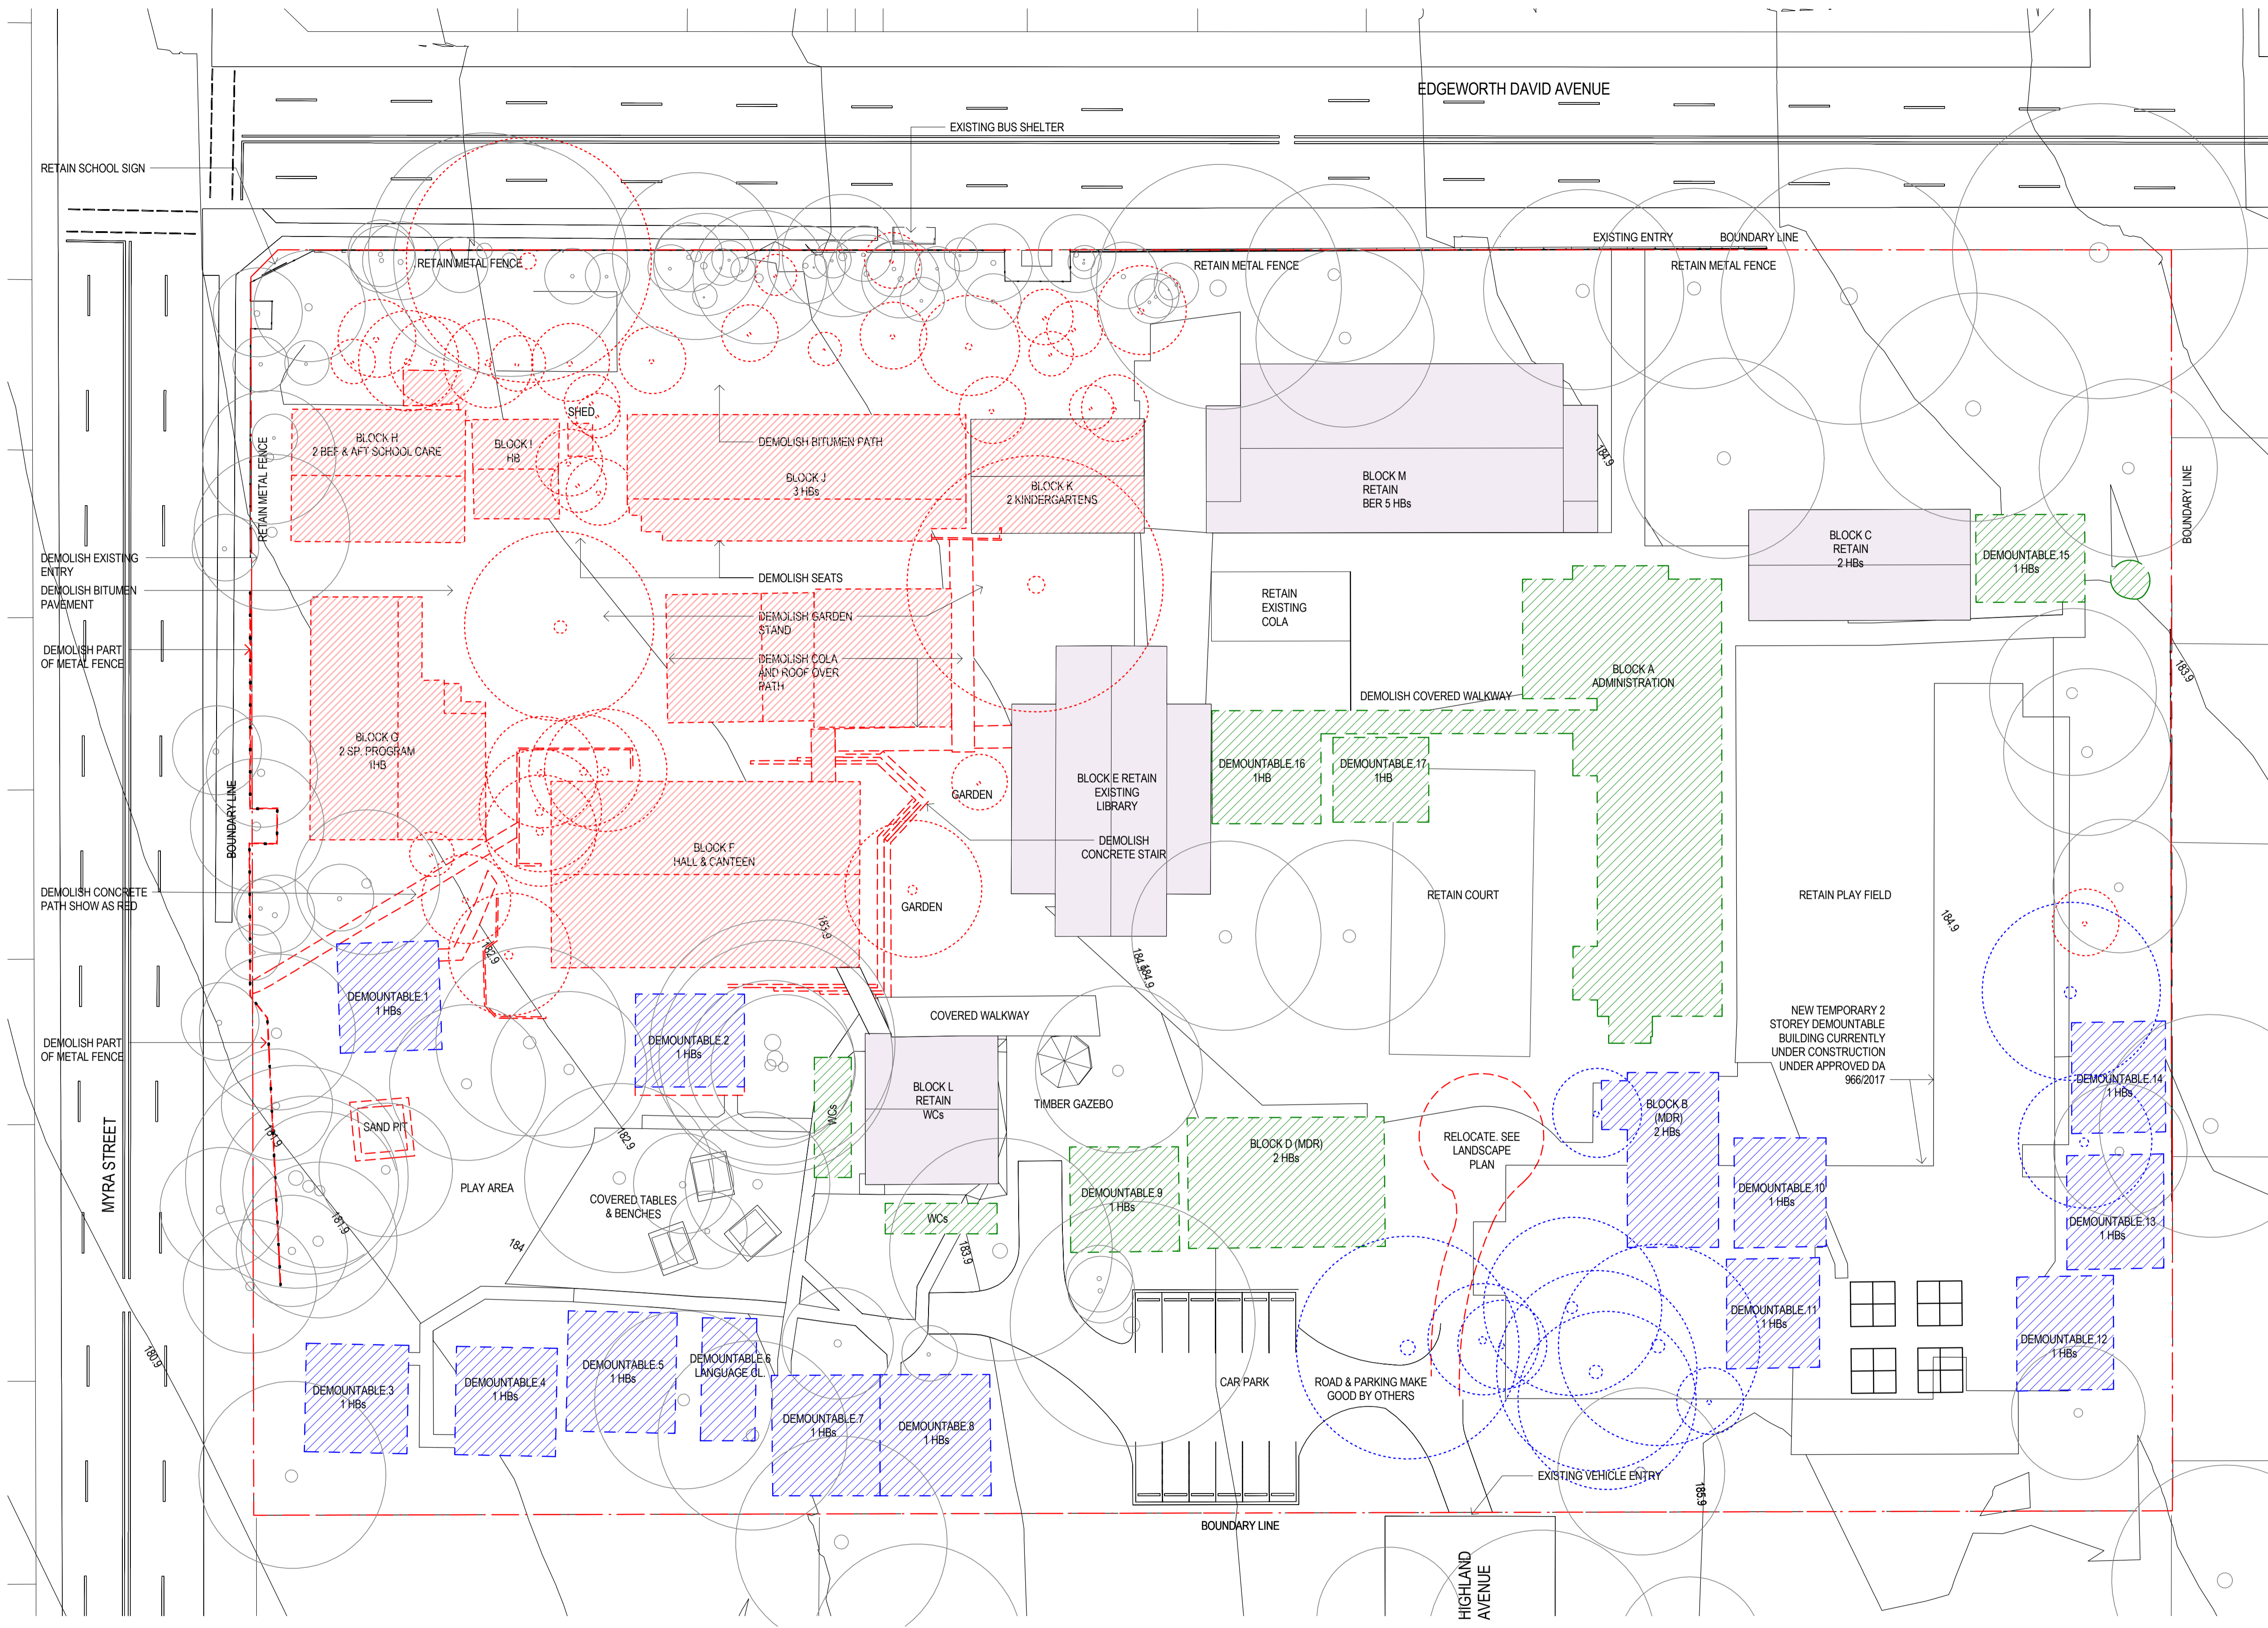

1 Site Demolition Plan
 1 : 300

PRELIMINARY

Issue No.	Date	Description	Chkd
P1	31/08/2018	Preliminary	EK
P2	11/09/2018	Preliminary	SF
P3	19/09/2018	Preliminary	EK
P4	03/10/2018	Preliminary	EK

Drawing Title
 Site Demolition Plan

Project
 WAITARA PUBLIC SCHOOL DEVELOPMENT
 at
 68 EDGEMOUTH DAVID AVENUE, WAHROONGA
 for
 NSW DEPARTMENT OF EDUCATION

Architect
NBR ARCHITECTURE.
 Sydney
 61 2 9922 2344
 nbrsarchitecture.com
 Any form of replication of this drawing in full or in part without the written permission of NBR ARCHITECTURE Pty Ltd constitutes an infringement of the copyright. A.B.N 16 002 247 565
 Nominated Architects:
 Geoffrey Deane 3766; Andrew Duffin; Garry Hoddinett 5286 © 2017

Date 4/10/2018 9:14:44 AM
 Scale 1 : 300 @ A1
 Drawing Reference
18159-A-WD-00-02P4
 Revision

