

601 PACIFIC HIGHWAY ST LEONARDS

LANDSCAPE DRAWINGS FOR SSDA

DRAWING LIST

SHEET NUMBER	SHEET NAME	REVISION
LS-0901	Coversheet, Drawing list & Legend	A
LS-1001	General Arrangement Plan Ground Floor	A
LS-1010	General Arrangement Plan Terrace Level 04	A
LS-1020	General Arrangement Plan Terrace Level 05	A
LS-1101	General Arrangement Plan Elevations and Sections Ground Floor	A
LS-1102	General Arrangement Plan Elevations and Sections Terrace Level 04 & 05	A

LEGEND

GENERAL

- SITE BOUNDARY
- SCOPE OF WORKS

LEVELS & GRADING

- EXISTING FINISH LEVEL
- PROPOSED FINISH LEVEL
- TOP OF WALL LEVEL
- PROPOSED FINISH FLOOR LEVEL

PAVEMENT AND SURFACES

- PAVING TYPE 01 | MAKE GOOD - EX CONCRETE UNIT PAVING
- PAVING TYPE 02 | CONCRETE UNIT PAVING - TO MATCH EXISTING
- PAVING TYPE 03 | FEATURE PAVING
- PAVING TYPE 04 | BODY PAVING
- TACTILES TYPE 01 | INTEGRATED TACTILE INDICATOR

WALLS, EDGES & ANCILLARIES

- WALL TYPE 01 | EXISTING CONCRETE WALL
- WALL TYPE 02 | PROPOSED LANDSCAPE WALL

STAIR, RAMP, RAILING & FENCE

- STAIR TYPE 01
- HANDRAIL TYPE 01
- BALUSTRADE TYPE 01

FURNITURE & FIXTURE

- FURNITURE TYPE 01 | TIMBER + STEEL FRAME BENCH WITH BACKREST
550MM DEPTH
- FURNITURE TYPE 02 | TIMBER + STEEL FRAME LOUNGING BENCH
VARYING DEPTH
- FURNITURE TYPE 03 | FIXED METAL TABLE
- FURNITURE TYPE 04 | LOOSE RETAIL FURNITURE
ARRANGEMENT SHOWN INDICATIVE
- FIXTURE TYPE 01 | BIKE RACK

ROOF TERRACES

- PAVING TYPE 81 | PAVING ON PEDESTAL
- PAVING TYPE 82 | TIMBER DECKING
- PAVING TYPE 83 | GRAVEL
- PAVING TYPE 84 | PLAY SURFACE 1
- PAVING TYPE 85 | PLAY SURFACE 2
- FIXTURE TYPE 81 | EQUIPMENT
- FIXTURE TYPE 82 | BALUSTRADE

- FURNITURE TYPE 81 | SUN BED
ARRANGEMENT SHOWN INDICATIVE
- FURNITURE TYPE 82 | BOOTH TABLE AND SEATING
ARRANGEMENT SHOWN INDICATIVE
- FURNITURE TYPE 83 | LOUNGES AND TABLES
ARRANGEMENT SHOWN INDICATIVE

SOFTWORKS

- SOFTWORKS TYPE 01 | MASS PLANTING ON DEEP SOIL
- SOFTWORKS TYPE 02 | MASS PLANTING ON STRUCTURE
- SOFTWORKS TYPE 03 | PLANTING IN POTS
ARRANGEMENT SHOWN INDICATIVE / MOVABLE
- EXISTING TREE
- EXISTING TREE TO BE REMOVED
- PROPOSED TREE

ARCHITECTURE

- BUILDING - REFER ARCHITECTS
- EXISTING BUILDING
- ARCHITECTURE ABOVE
- AWNING ABOVE

DIAL BEFORE YOU DIG

www.1100.com.au

Services shown on this drawing are approximate only. The exact location is to be confirmed on site by contractor prior to commencement of work.

These coloured drawings shall be read in digital format or colour hardcopy. These drawings shall be read in conjunction with all relevant information (not limited to legends, schedules, specifications).

These drawings shall be read in conjunction with any Engineers, Architects or other consultant information (not limited to drawings, legends, schedules, specifications).

Check all dimensions and site conditions prior to commencement of any work or procurement or fabrication of any services, materials, fittings or equipment.

Not be reproduced or distributed without prior permission of the Landscape Architect.

NOTES / KEY PLAN

DATE	REV	AMENDMENTS
18/03/26	A	SSDA SUBMISSION

CONSULTANTS

BATESSMART. ARCHITECTS
43 Brisbane St.
Sunny Hills NSW
2010
T 8354 5100

ASPECT Studios

ASPECT Studios Pty Ltd
Level 1, 78-80 George Street
Redfern NSW 2016
Australia
T 02 9699 7182
www.aspect-studios.com
sydney@aspect-studios.com
ABN 11 120 219 561

PROJECT
601 PACIFIC HIGHWAY ST LEONARDS
601 PACIFIC HIGHWAY ST LEONARDS

CLIENT



NORTH
SCALE A1 | SCALE A3
NTS NTS

DRAWN
JD


CHECKED
SB

Coversheet, Drawing List & Legend

STATUS
SSDA
FOR SUBMISSION

NOT FOR CONSTRUCTION

DRAWING NO.
LS-0901
REVISION
A

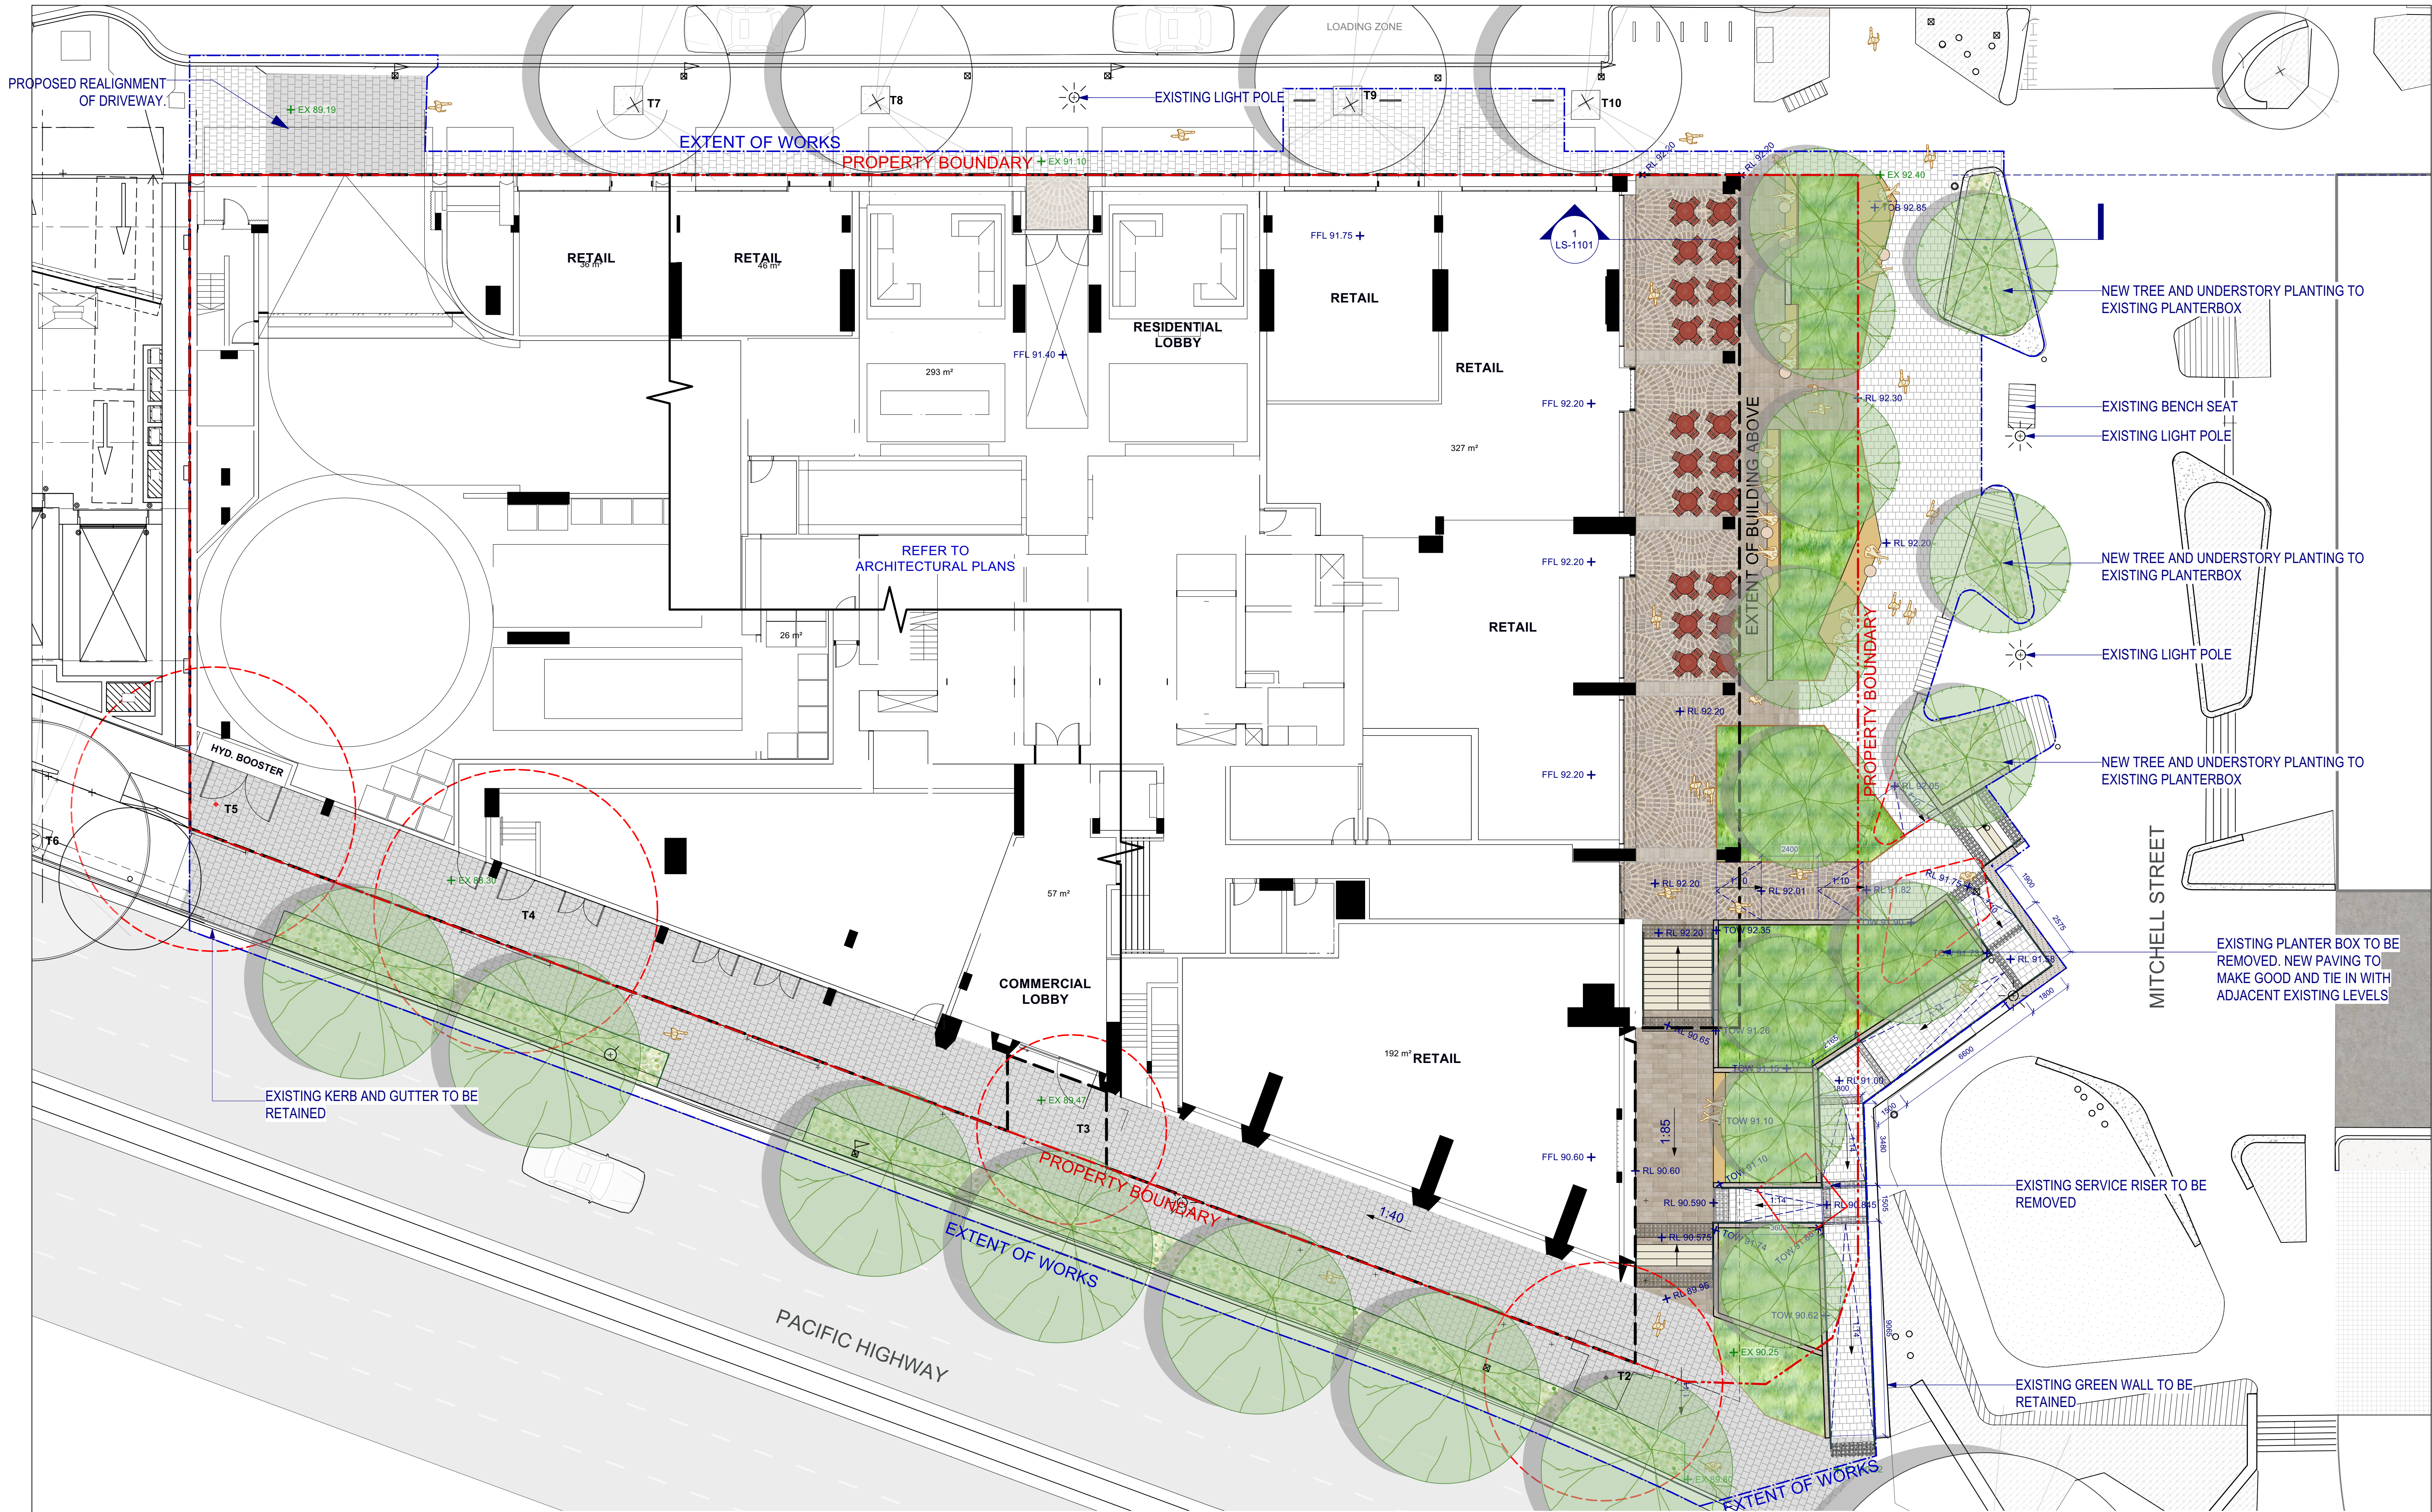

WARNING
DIAL BEFORE YOU DIG
www.1100.com.au

Services shown on this drawing are approximate only. The exact location is to be confirmed on site by contractor prior to commencement of work.

These coloured drawings shall be read in digital format or colour hardcopy. These drawings shall be read in conjunction with all relevant information (not limited to legends, schedules, specifications).

These drawings shall be read in conjunction with any Engineers, Architects or other consultant information (not limited to drawings, legends, schedules, specifications).

Check all dimensions and site conditions prior to commencement of any work or procurement or fabrication of any services, materials, fittings or equipment.

Not be reproduced or distributed without prior permission of the Landscape Architect.

NOTES / KEY PLAN

DATE	REV	AMENDMENTS
18/03/26	A	SSDA SUBMISSION

CONSULTANTS
BATES+SMART
43 Brisbane St.
Sunny Hills NSW
2010
T 8354 5100

ASPECT Studios

ASPECT Studios Pty Ltd
Level 1, 78-80 George Street
Redfern NSW 2016
Australia
T 02 9699 7182
www.aspect-studios.com
sydney@aspect-studios.com
ABN 11 120 219 561

PROJECT
601 PACIFIC HIGHWAY ST LEONARDS
601 PACIFIC HIGHWAY ST LEONARDS

CLIENT



SYD250059

NORTH

SCALE A1 1:125

SCALE A3 1:500

DRAWN JD

CHECKED SB

STATUS
SSDA
FOR SUBMISSION

NOT FOR CONSTRUCTION

Do not scale - use dimensions & callouts on drawings & schedules. Refer discrepancies to Landscape Architect for clarification.

General Arrangement Plan Combined Ground Plane

DRAWING NO.
LS-1001

REVISION
A



WARNING
DIAL BEFORE YOU DIG
www.1100.com.au

Services shown on this drawing are approximate only. The exact location is to be confirmed on site by contractor prior to commencement of work.

These coloured drawings shall be read in digital format or colour hardcopy. These drawings shall be read in conjunction with all relevant information (not limited to legends, schedules, specifications).

These drawings shall be read in conjunction with any Engineers, Architects or other consultant information (not limited to drawings, legends, schedules, specifications).

Check all dimensions and site conditions prior to commencement of any work or procurement or fabrication of any services, materials, fittings or equipment.

Not be reproduced or distributed without prior permission of the Landscape Architect.

NOTES / KEY PLAN

DATE	REV	AMENDMENTS
18/03/26	A	SSDA SUBMISSION

CONSULTANTS
BATESSMART. ARCHITECTS
43 Brisbane St.
Sunny Hills NSW
2010
T 8354 5100

ASPECT Studios

ASPECT Studios Pty Ltd
Level 1, 78-80 George Street
Redfern NSW 2016
Australia
T 02 9699 7182
www.aspect-studios.com
sydney@aspect-studios.com
ABN 11 120 219 561

PROJECT
601 PACIFIC HIGHWAY ST LEONARDS
601 PACIFIC HIGHWAY ST LEONARDS

CLIENT



NORTH
SCALE A1 | SCALE A3
1:125 1:500

Do not scale - use dimensions & callouts on drawings & schedules. Refer discrepancies to Landscape Architect for clarification.


STATUS
SSDA
FOR SUBMISSION

NOT FOR CONSTRUCTION

DRAWN JD
CHECKED SB

General Arrangement Plan Terrace Level 05

DRAWING NO. LS-1020
REVISION A

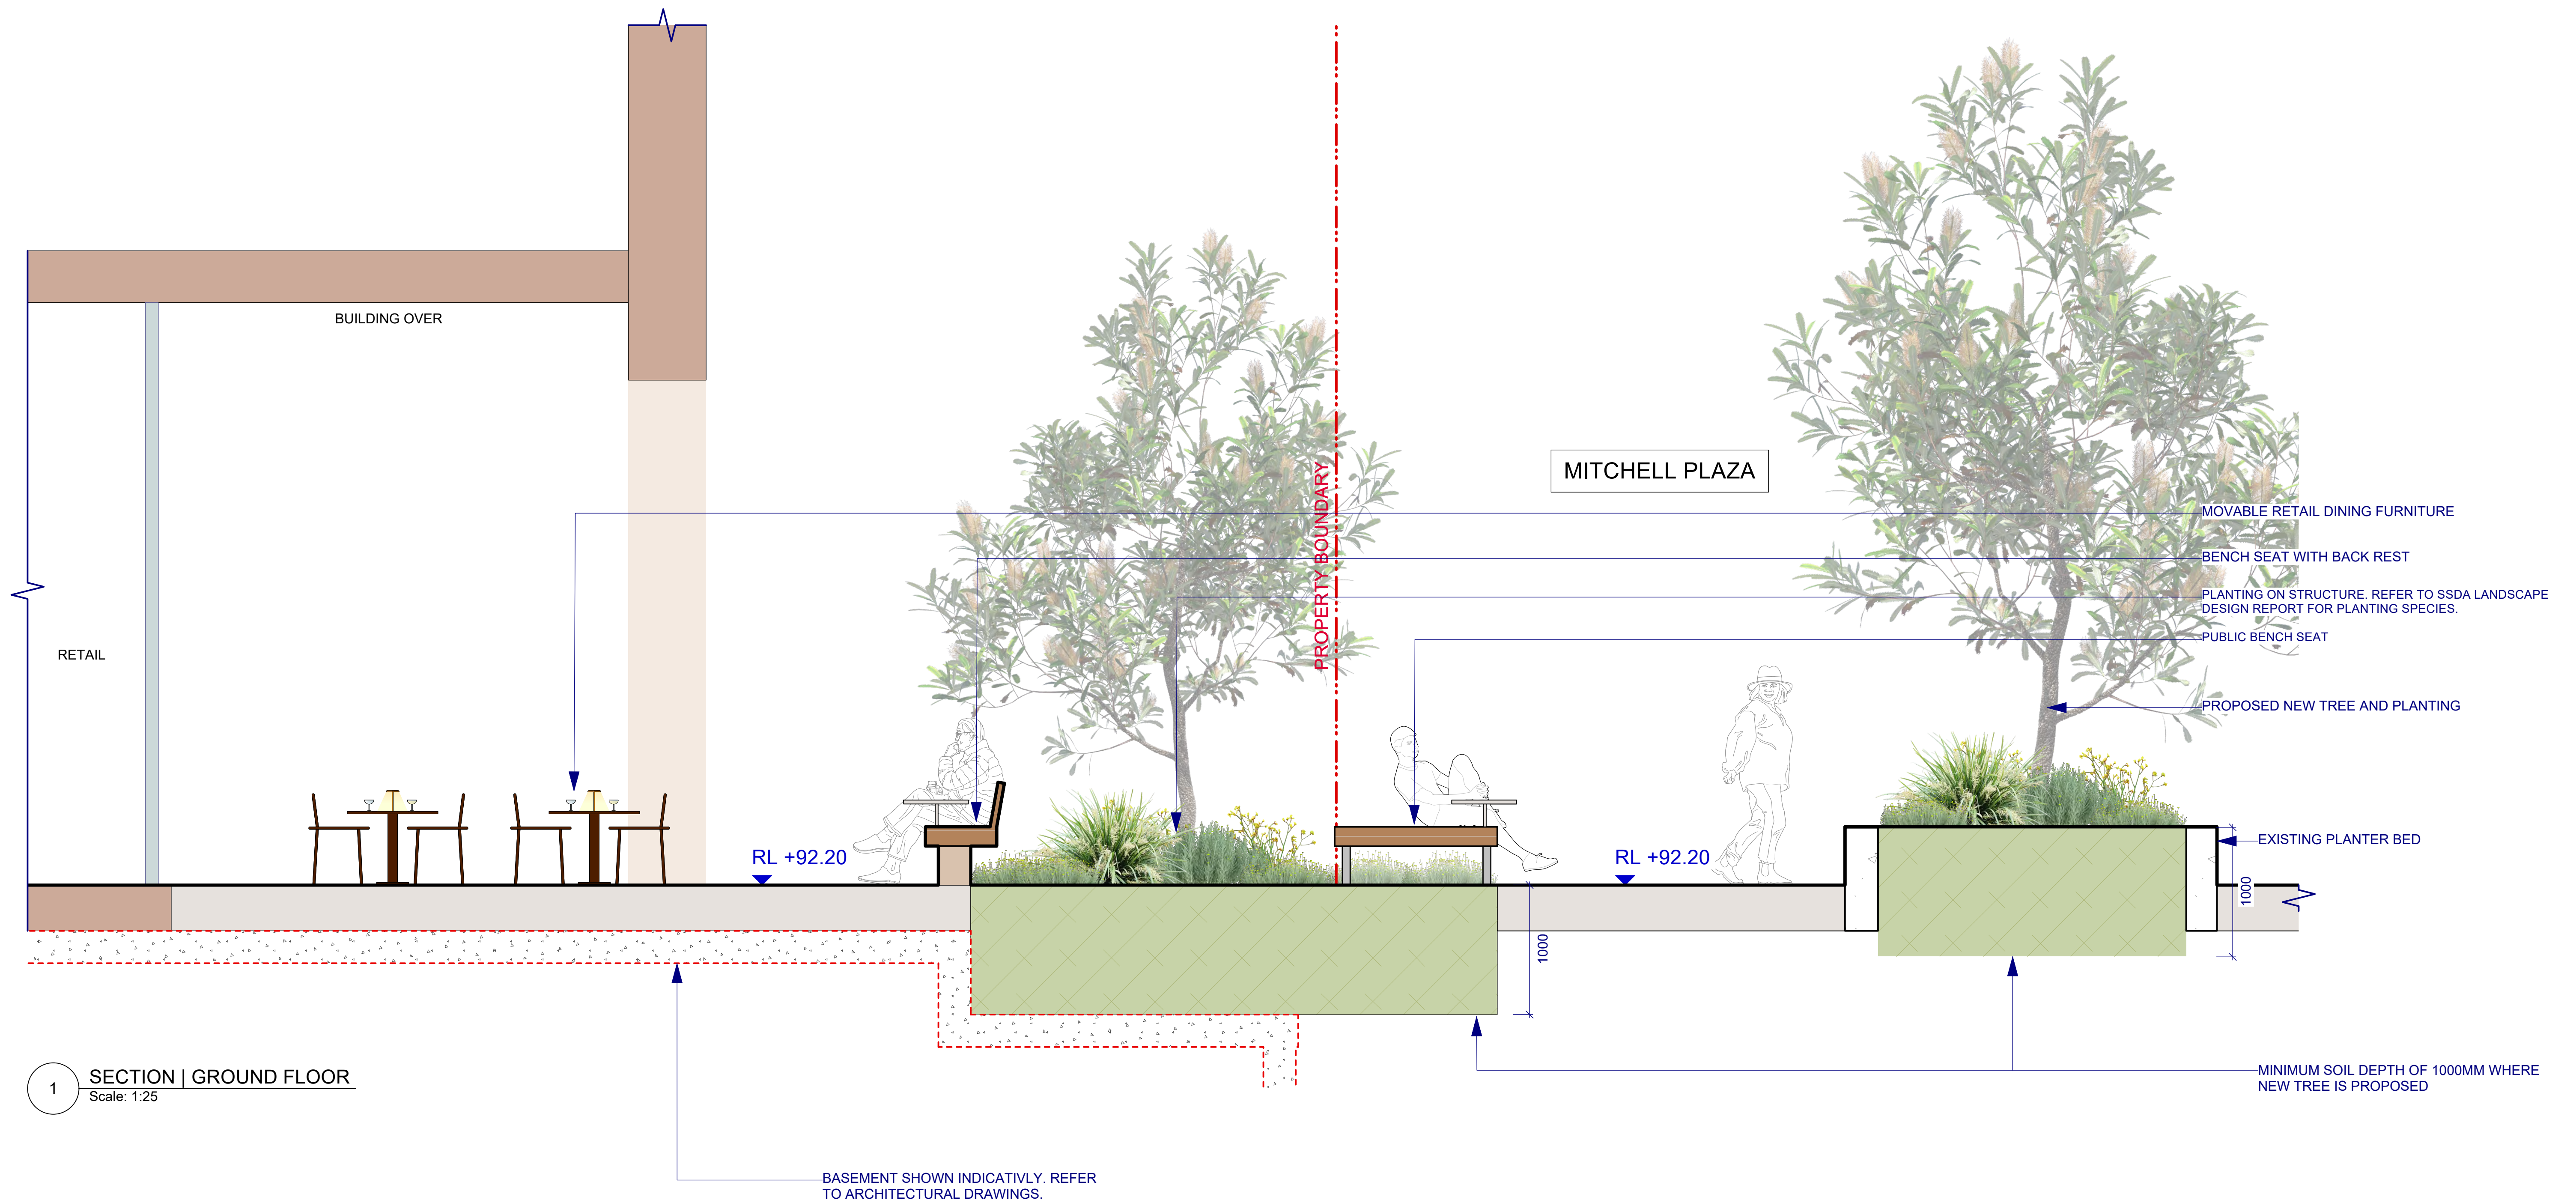

WARNING
DIAL BEFORE YOU DIG
www.1100.com.au

Services shown on this drawing are approximate only. The exact location is to be confirmed on site by contractor prior to commencement of work.


These coloured drawings shall be read in digital format or colour hardcopy. These drawings shall be read in conjunction with all relevant information (not limited to legends, schedules, specifications).

These drawings shall be read in conjunction with any Engineers, Architects or other consultant information (not limited to drawings, legends, schedules, specifications).

Check all dimensions and site conditions prior to commencement of any work or procurement or fabrication of any services, materials, fittings or equipment.

Not be reproduced or distributed without prior permission of the Landscape Architect.

NOTES / KEY PLAN

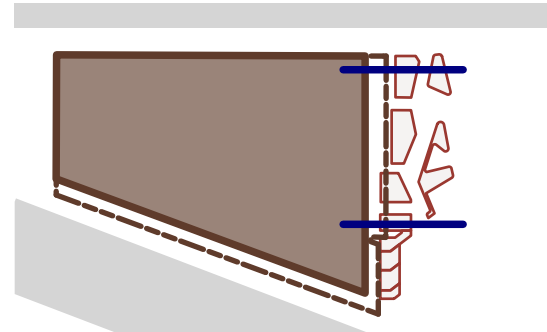

DATE	REV	AMENDMENTS
18/03/26	A	SSDA SUBMISSION

CONSULTANTS
BATESSMART.

ARCHITECTS
43 Brisbane St.
Sunny Hills NSW
2010
T 8354 5100

ASPECT Studios

ASPECT Studios Pty Ltd
Level 1, 78-80 George Street
Redfern NSW 2016
Australia
T 02 9699 7182
www.aspect-studios.com
sydney@aspect-studios.com
ABN 11 120 219 561

PROJECT
601 PACIFIC HIGHWAY ST LEONARDS
601 PACIFIC HIGHWAY ST LEONARDS

CLIENT



NORTH
SCALE A1 | SCALE A3
1:25 1:100

Do not scale - use dimensions & callouts on drawings & schedules. Refer discrepancies to Landscape Architect for clarification.

STATUS
SSDA
FOR SUBMISSION

NOT FOR CONSTRUCTION

DRAWN
JD

CHECKED
SB

General Arrangement Plan Elevations
and Sections Ground Floor


DRAWING NO.

LS-1101


REVISION

A

X0000005_PRODUCTION01_Phase01_CAD/Package Files/SSDA_SYD25059_601 PACIFIC HIGHWAY ST LEONARDS.vwx

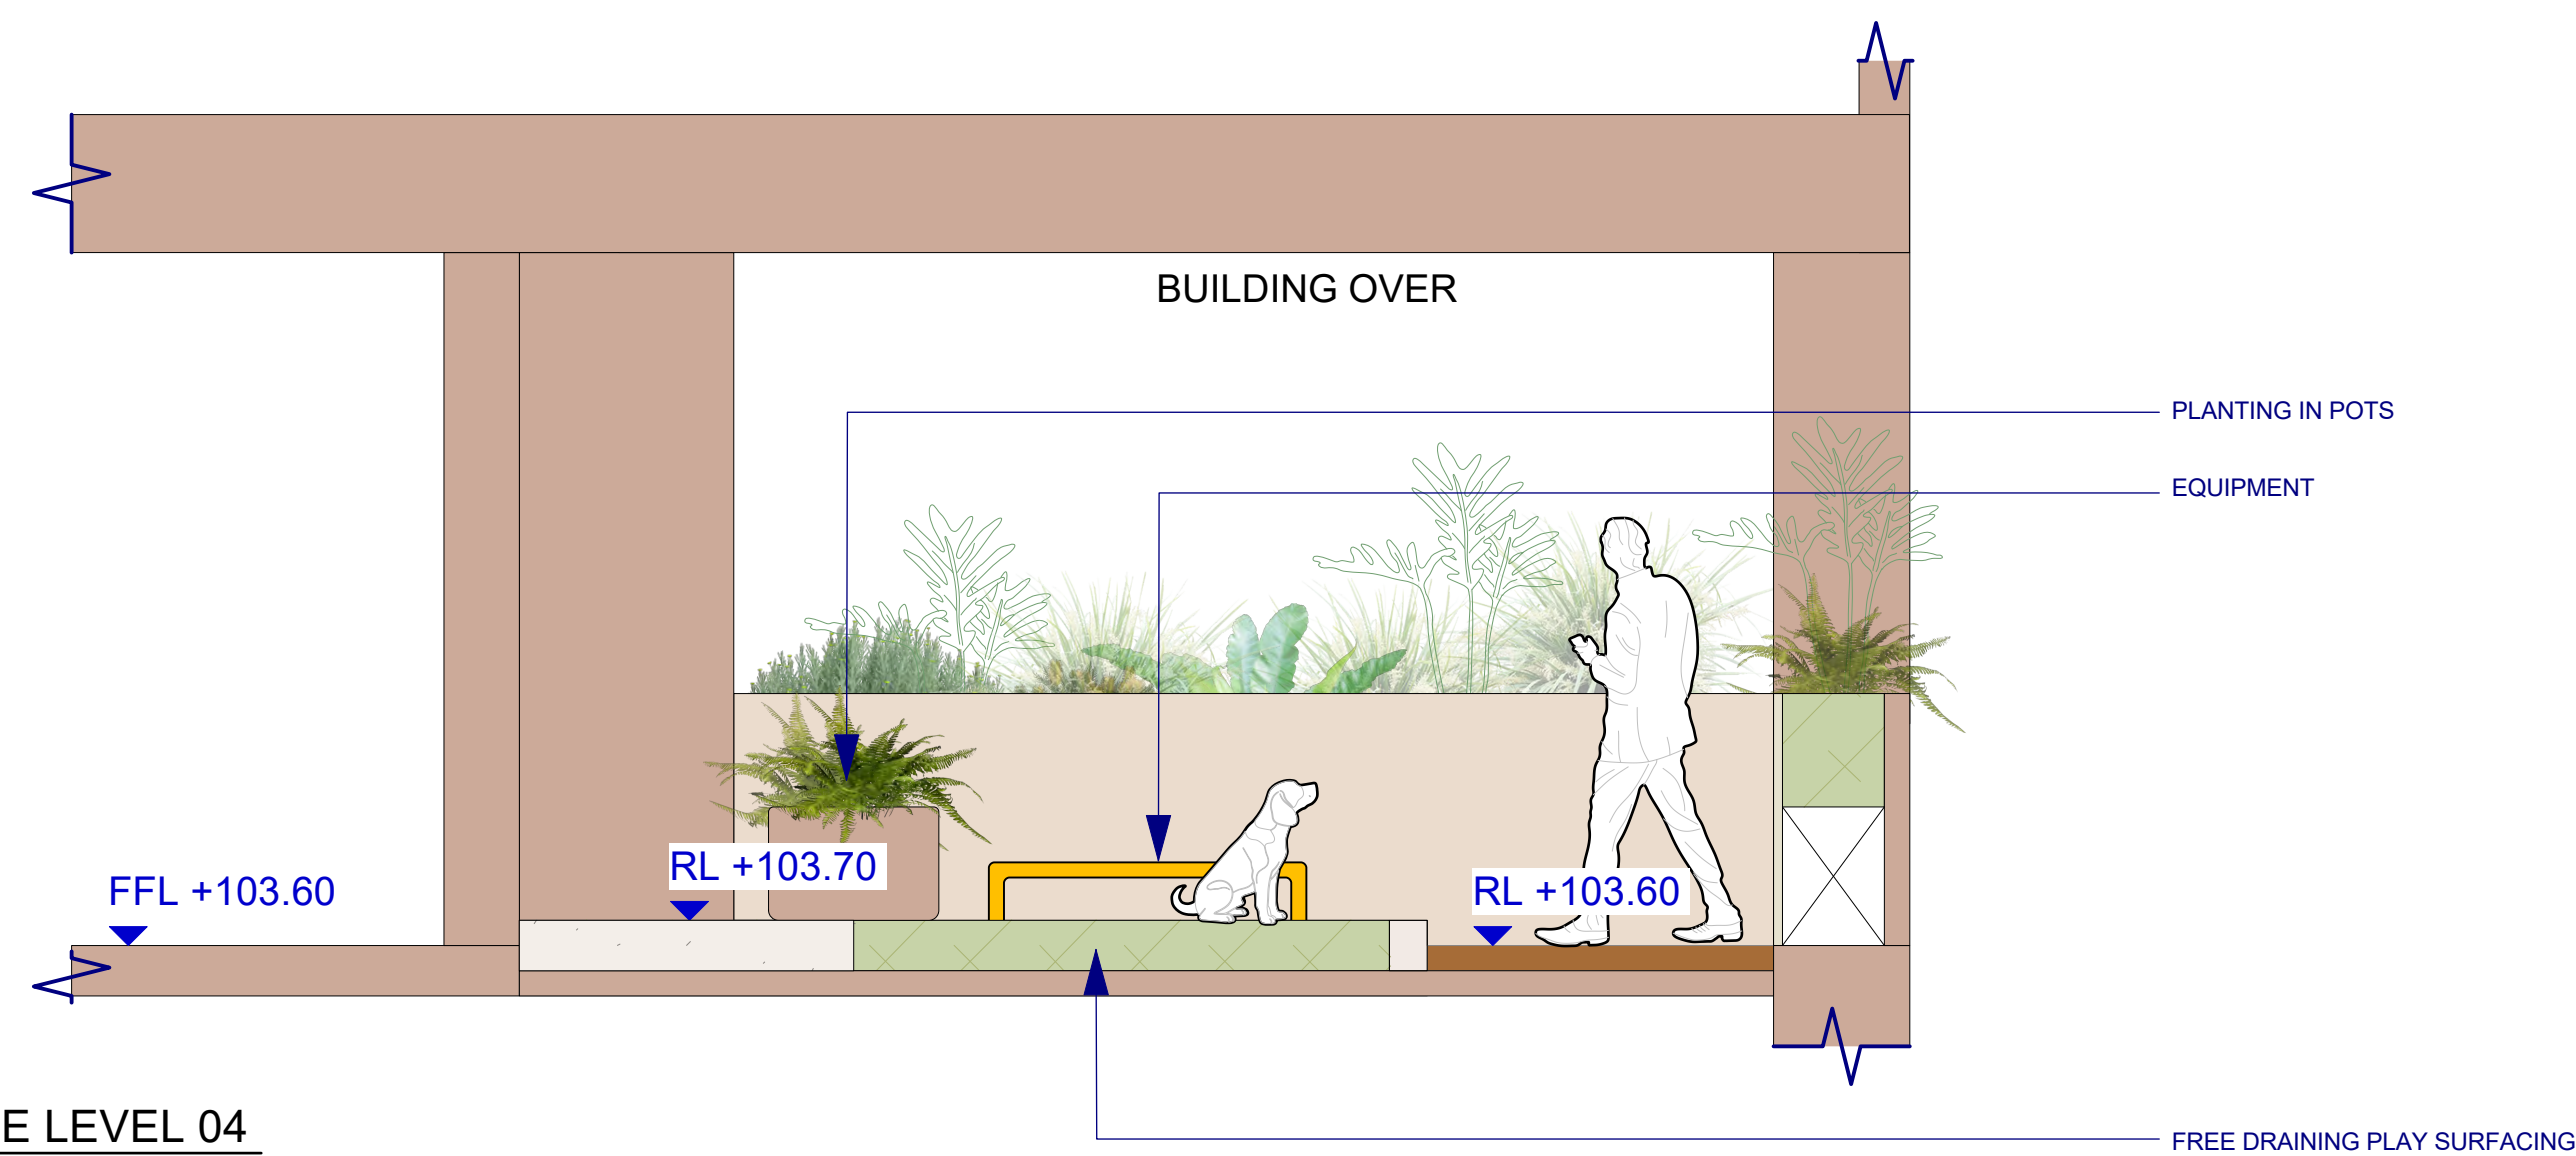

1 SECTION | TERRACE LEVEL 04
Scale: 1:30

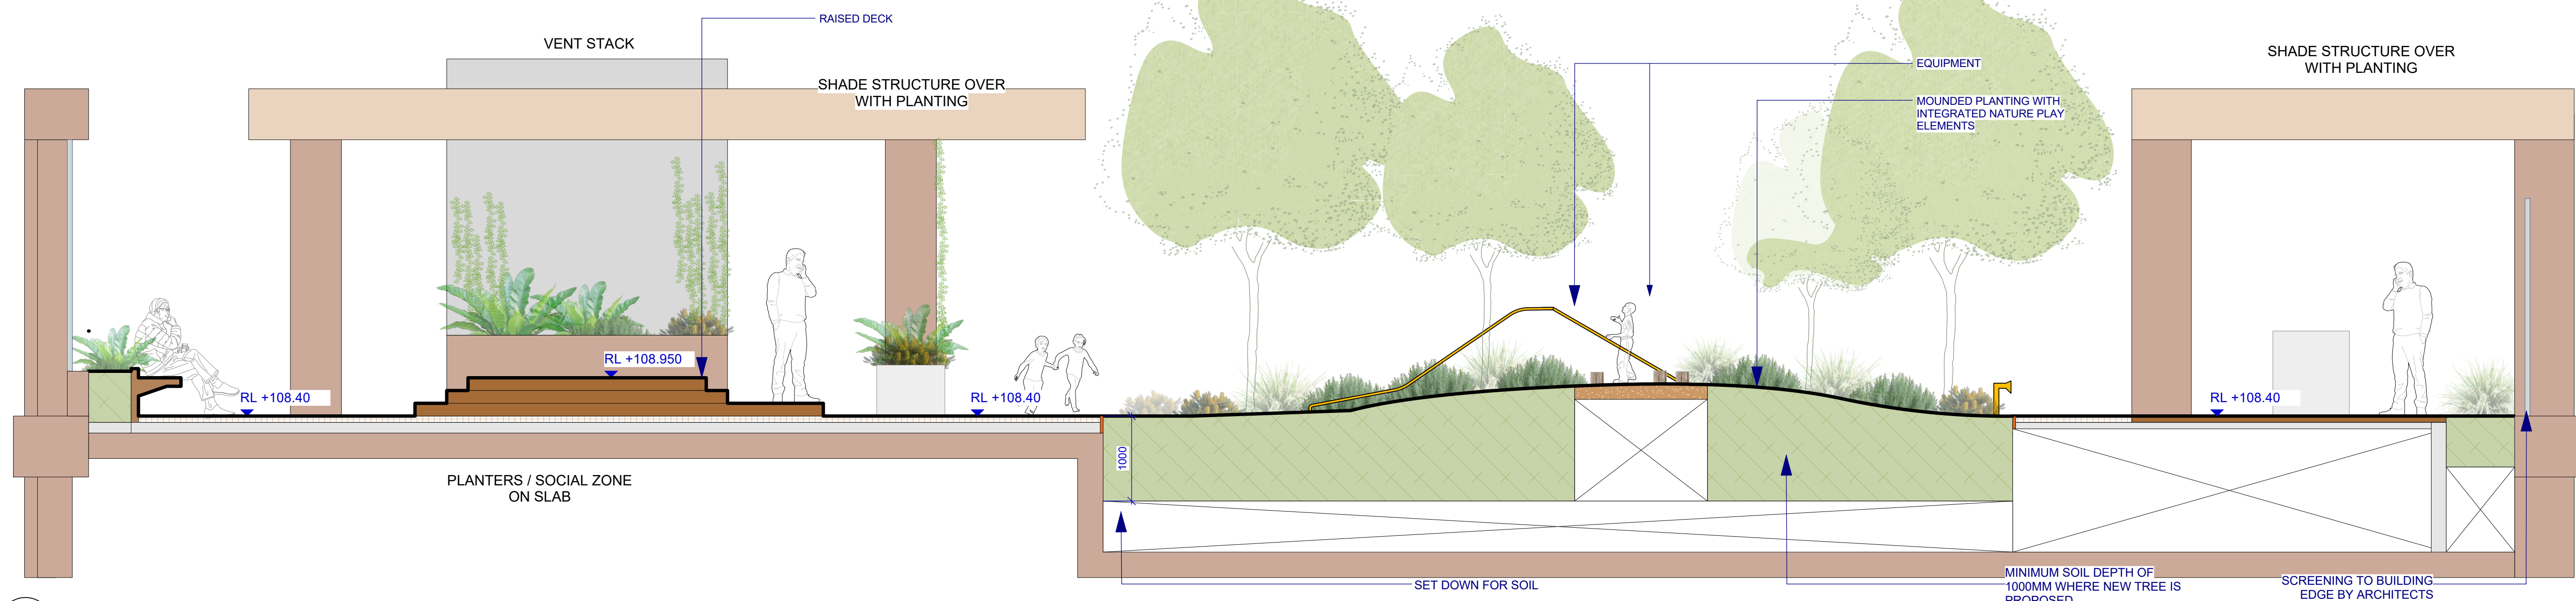

2 SECTION | TERRACE LEVEL 05
Scale: 1:40

WARNING
DIAL BEFORE YOU DIG
www.1100.com.au

Services shown on this drawing are approximate only. The exact location is to be confirmed on site by contractor prior to commencement of work.

These coloured drawings shall be read in digital format or colour hardcopy. These drawings shall be read in conjunction with all relevant information (not limited to legends, schedules, specifications).

These drawings shall be read in conjunction with any Engineers, Architects or other consultant information (not limited to drawings, legends, schedules, specifications).

Check all dimensions and site conditions prior to commencement of any work or procurement or fabrication of any services, materials, fittings or equipment.

Not be reproduced or distributed without prior permission of the Landscape Architect.

NOTES / KEY PLAN

DATE	REV	AMENDMENTS
18/03/26	A	SSDA SUBMISSION

CONSULTANTS
BATESMART
43 Brisbane St.
Sunny Hills NSW
2010
T 8354 5100

ASPECT Studios
ASPECT Studios Pty Ltd
Level 1, 78-80 George Street
Redfern NSW 2016
Australia
T 02 9699 7182
www.aspect-studios.com
sydney@aspect-studios.com
ABN 11 120 219 561

PROJECT
601 PACIFIC HIGHWAY ST LEONARDS
601 PACIFIC HIGHWAY ST LEONARDS

CLIENT
Stockland

STATUS
SSDA
FOR SUBMISSION
NOT FOR CONSTRUCTION

SCALE
SCALE A1 | SCALE A3

DRAWN
JD

CHECKED
SB

DO NOT SCALE - USE DIMENSIONS & CALLOUTS ON DRAWINGS & SCHEDULES. REFER DISCREPANCIES TO LANDSCAPE ARCHITECT FOR CLARIFICATION.

General Arrangement Plan Elevations and Sections Terraces Level 04 & 05

DRAWING NO.
LS-1102

REVISION
A