


NOTE:
 SITE CONDITIONS ARE BASED ON SURVEY:
 SY073106 Cadence WSPT Eastern Creek survey rev5 26 June 2012.dwg
 BOUNDARIES ARE BASED ON SUBDIVISION PLAN:
 SY073106 WSPT Eastern Creek PROPOSED SUBDIV AMD17: July 2014.pdf

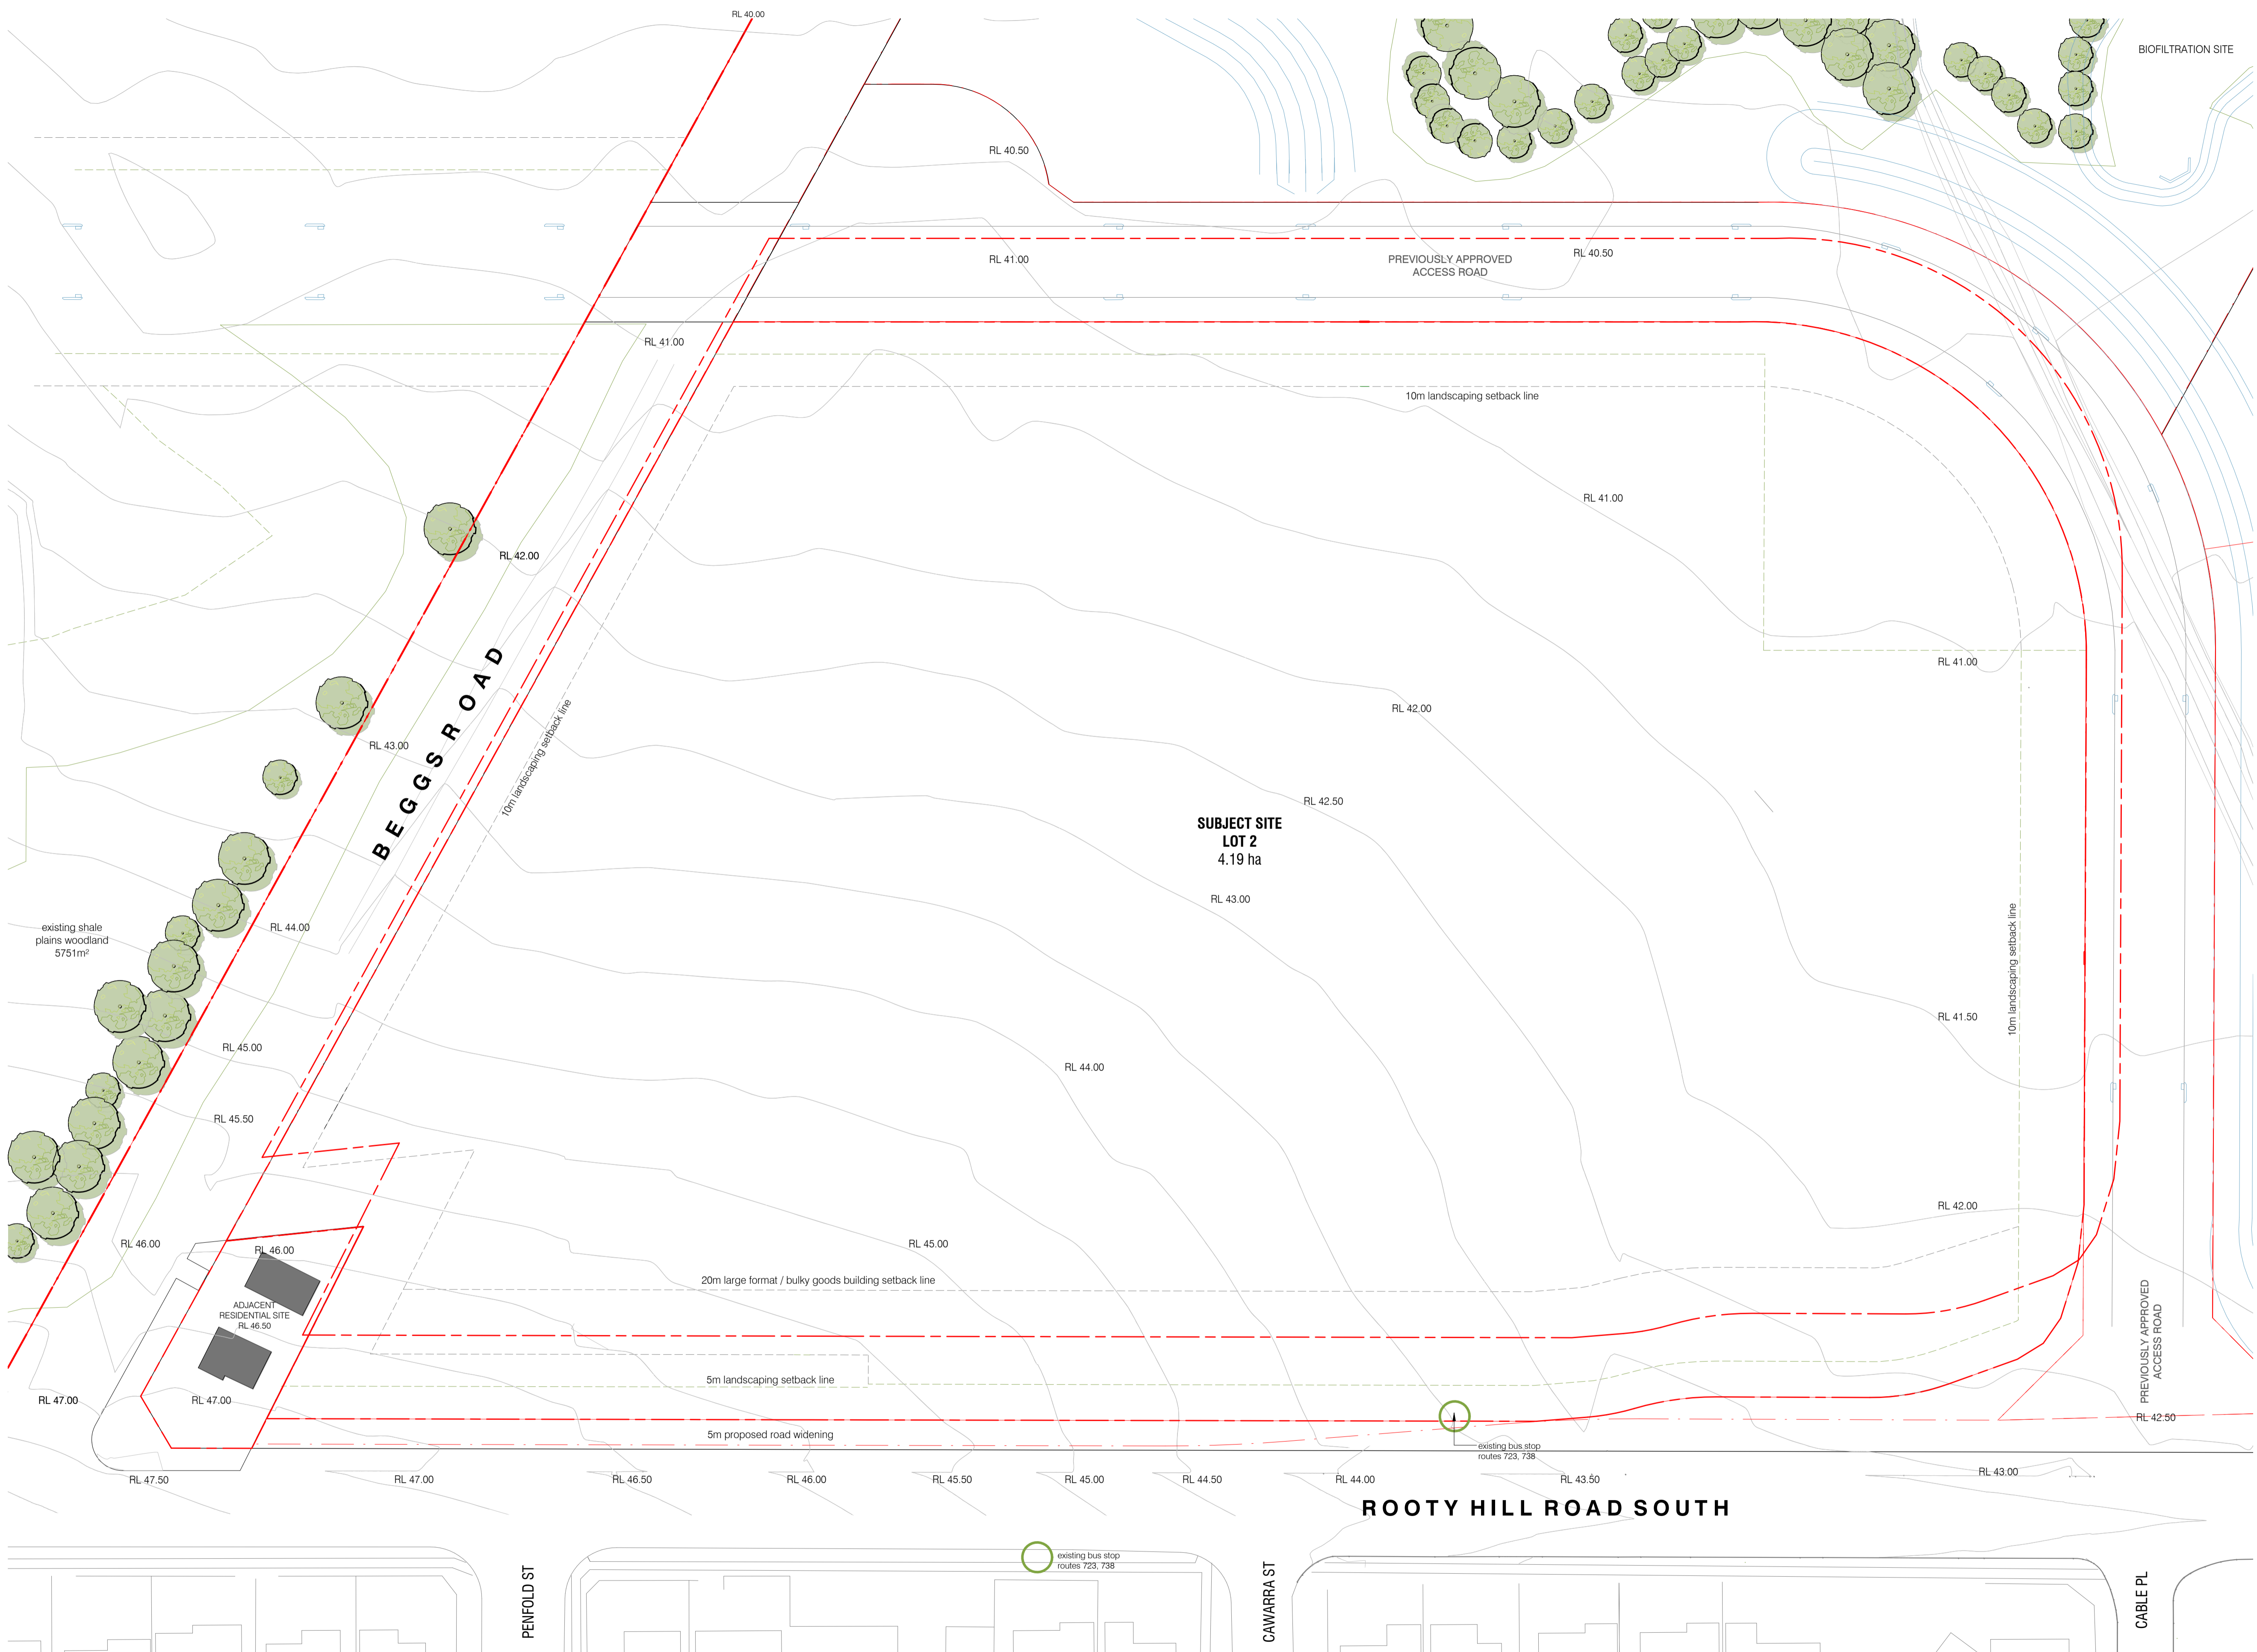

EXISTING STAGE 1 SITE PLAN PLAN (LOT 2) 1 : 500