



5 Screening Section  
1:10



BOH VIEW 1

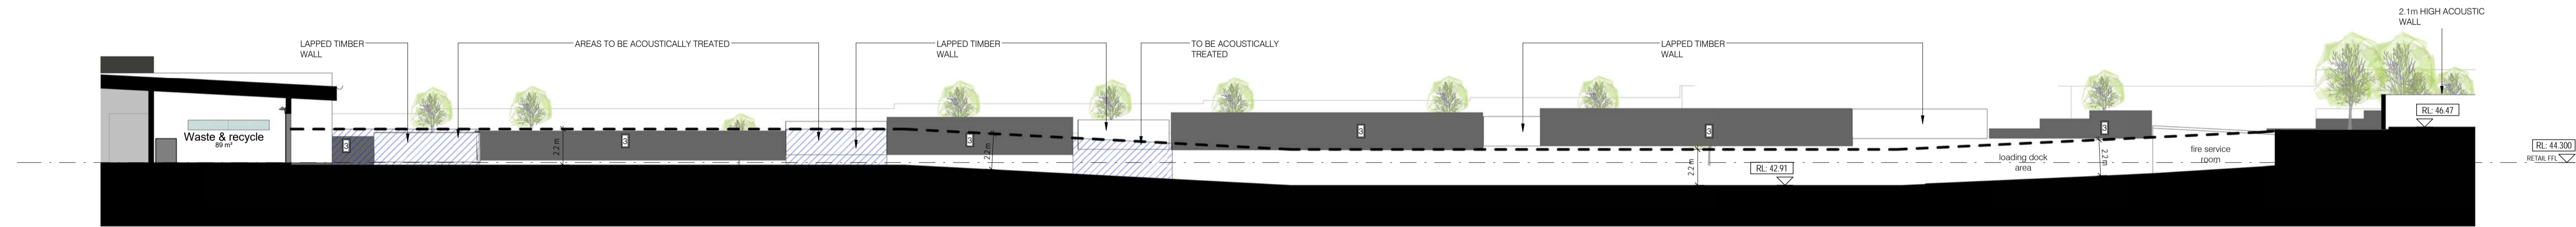

STAGE 1 - BOH SECTION  
1:200

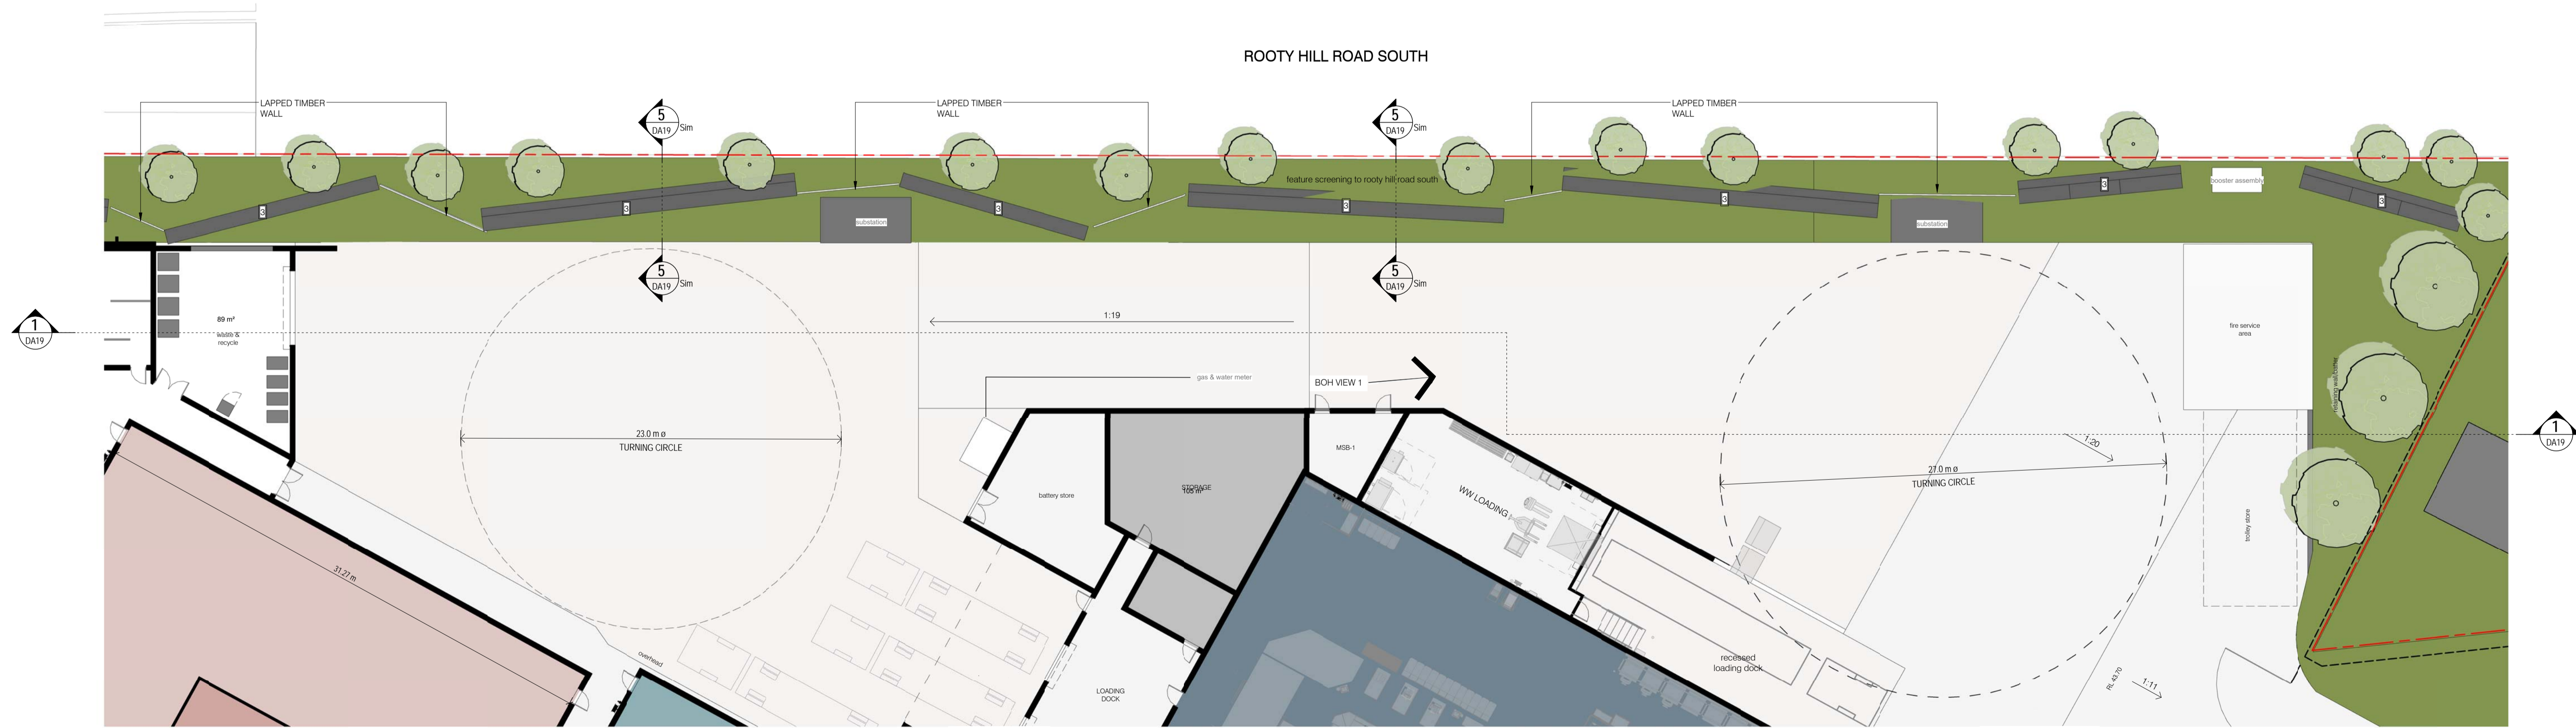

STAGE 1 SCREEN WALL PLAN  
1:200