


SITE ANALYSIS LEGEND

- - - - - PEDESTRIAN MOVEMENT
- - - - - VEHICULAR MOVEMENT
- - - - - TRUCK PATH ON SITE
- - - - - PUBLIC BUS MOVEMENT
- - - - - BICYCLE PATH

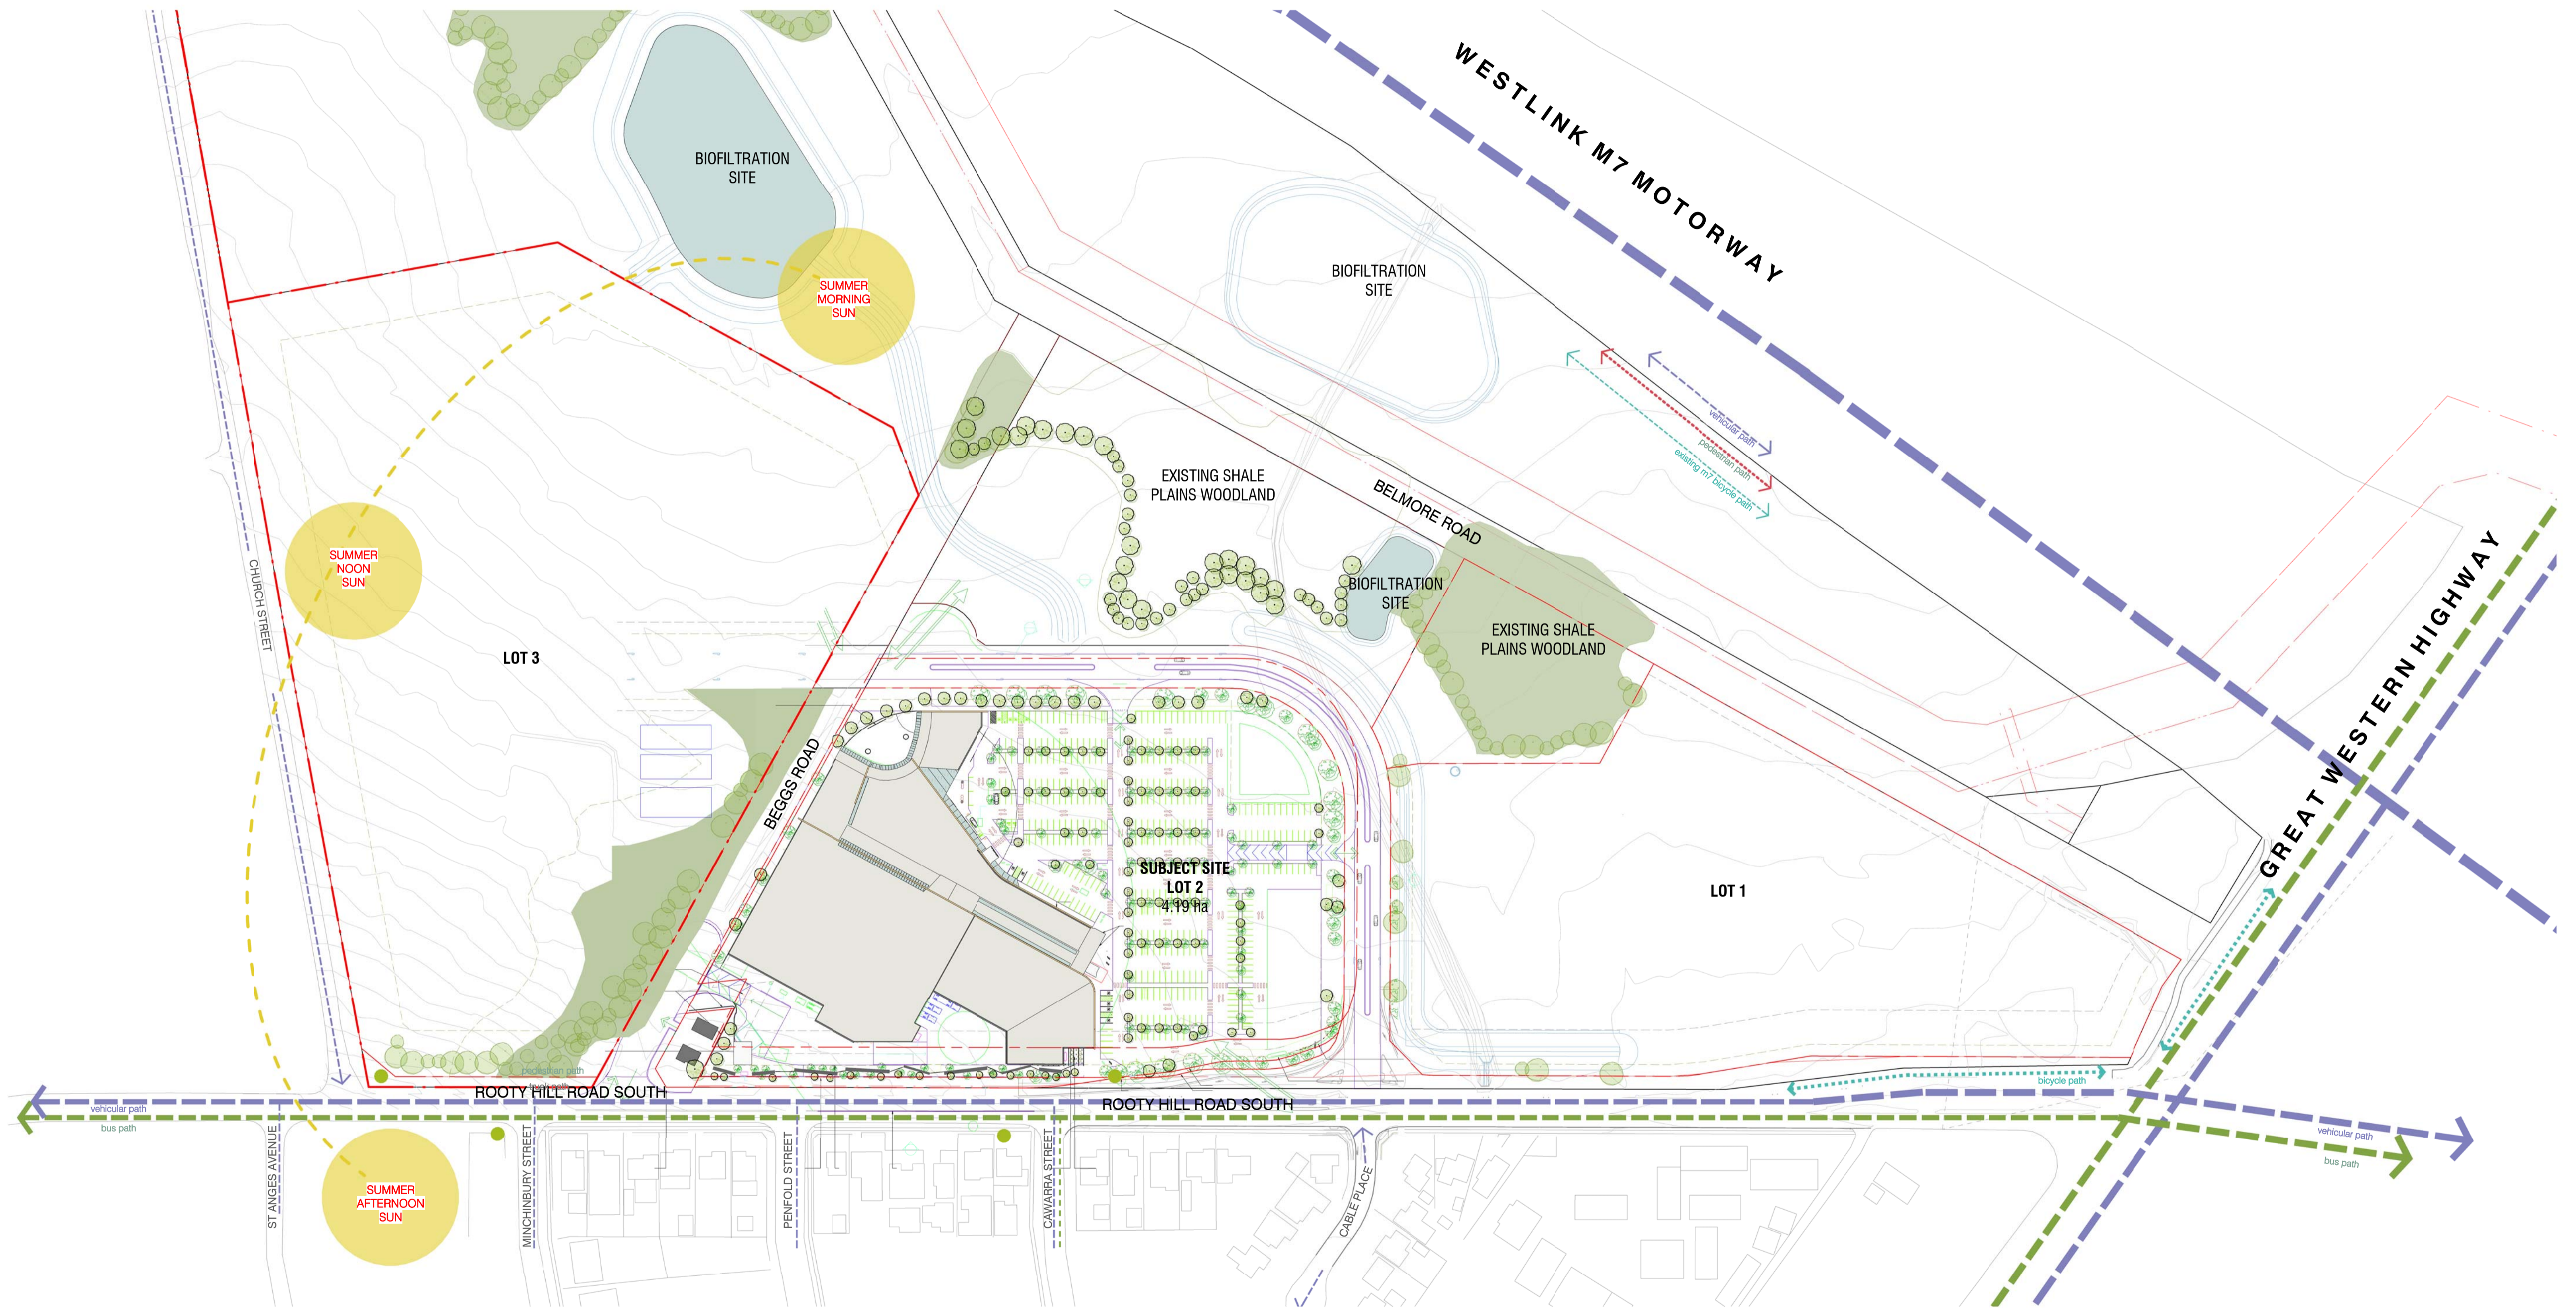

SITE ANALYSIS 1 : 1500

D.A. ISSUE

no.	date	ISSUE / revision	by
A	15/07/17	ISSUE	DA

"A place where people can be proud of and feel completely comfortable".

client
Frasers Property


project - address
EASTERN CREEK RC
NSW 2766

drawing title
SITE ANALYSIS & DESIGN
RESPONSE

job no.
2015-088

drawing no.
DA02
scale @ A1
As Indicated

issue
A
drawn
TL/PL

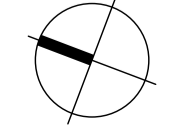

All dimensions in millimetres unless noted otherwise.
Client shall verify drawings. If any dimensions vary, proceed with the drawing and/or site conditions as shown on site and provide the client with a copy of the drawings and site conditions.
Do not reproduce in full or in part without approval. ©Copyright

MELBOURNE
SYDNEY
PERTH

1800 422 533



i2c.COM.AU

8/09/2017 8:42:17 PM