



FRASERS PROPERTY


2015-088 EASTERN CREEK QUARTER

ROOT Y HILL ROAD SOUTH, EASTERN CREEK . NSW 2766

MATERIALS & FINISHES

23 JANUARY 2018
CONCEPT PLANNING



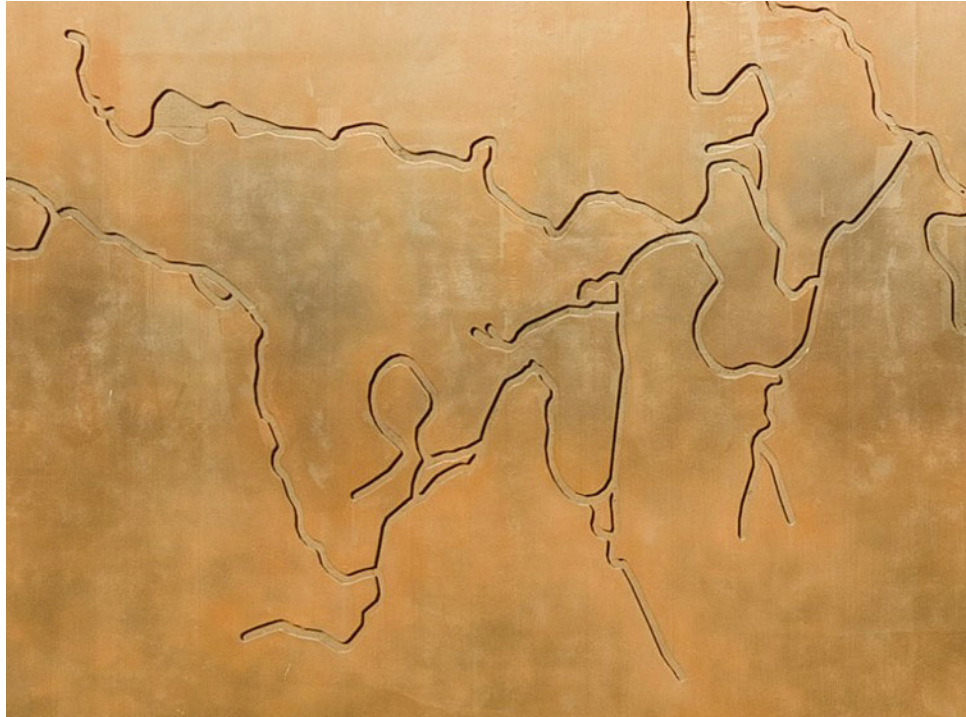


STAINED, MOULDED CONCRETE PANEL



GABION WALL - STONE



STANDING SEAM METAL CLADDING

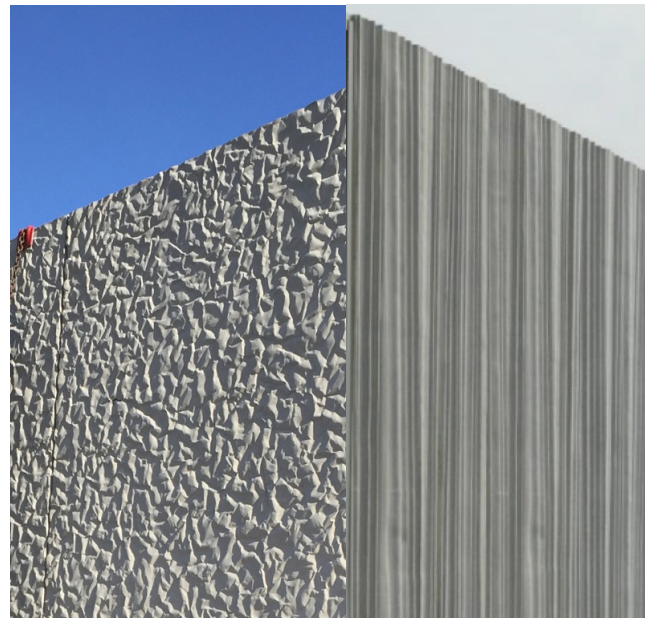


FORMLINER & MOULDED CONCRETE PANEL



TRANSPARENT GLASS AWNING



STEEL SLIM CANOPY

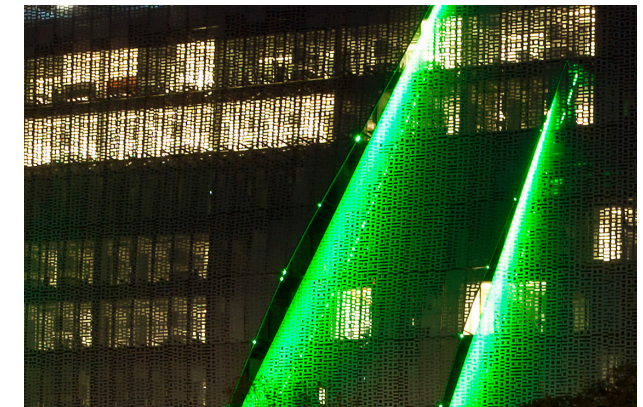

EXTERNAL LED STRIP LIGHTING



EASTERN CREEK QUARTER

"A place to be proud of where people feel completely comfortable"

MATERIALS PALETTE

CONCEPT PLANNING

CONCEPT DRAWINGS ONLY & SUBJECT TO CHANGE. NEW FULL SITE RE-ESTABLISHMENT SURVEY TO BE UNDERTAKEN FOR FURTHER INFORMATION & ALL EXISTING SITE INFORMATION, INCLUDING TITLE BOUNDARIES TO BE CONFIRMED ON SITE. ALL DIMENSIONS APPROXIMATE ONLY & SUBJECT TO CHANGE.

PROJECT
2015-088

DATE
23.01.2018

DRAWING NO.
1

DRAWN BY
PLE

MEL
SYD
PER

1800 422 533 i2c.com.au





FRASERS PROPERTY

EASTERN CREEK QUARTER

"A place to be proud of where people feel completely comfortable"



STAGE 1 KEY PLAN

CONCEPT PLANNING

CONCEPT DRAWINGS ONLY & SUBJECT TO CHANGE. NEW FULL SITE RE-ESTABLISHMENT SURVEY TO BE UNDERTAKEN FOR FURTHER INFORMATION & ALL EXISTING SITE INFORMATION, INCLUDING TITLE BOUNDARIES TO BE CONFIRMED ON SITE. ALL DIMENSIONS APPROXIMATE ONLY & SUBJECT TO CHANGE.

PROJECT
2015-088
DATE
23.01.2018

DRAWING NO.
2
DRAWN BY
PLE

MEL
SYD
PER
1800 422 533 i2c.com.au



Precast concrete panel exterior wall

Standing seam metal cladding exterior wall

Stained moulded concrete panel - Feature wall



Standing seam metal
cladding exterior wall

Stained moulded concrete
panel - Feature wall

Transparent glass
shopfront awning



EASTERN CREEK QUARTER

*"A place to be proud of where people feel
completely comfortable"*

VIEW 2

CONCEPT PLANNING

CONCEPT DRAWINGS ONLY & SUBJECT TO CHANGE. NEW FULL SITE RE-ESTABLISHMENT SURVEY TO BE UNDERTAKEN FOR FURTHER INFORMATION & ALL EXISTING SITE INFORMATION, INCLUDING TITLE BOUNDARIES TO BE CONFIRMED ON SITE. ALL DIMENSIONS APPROXIMATE ONLY & SUBJECT TO CHANGE.

PROJECT
2015-088

DATE
23.01.2018

DRAWING NO.
4

DRAWN BY
PLE

MEL
SYD
PER


1800 422 533 i2c.com.au



Stained moulded concrete
panel - Feature wall

Steel slim shopfront
canopy

Standing seam metal
cladding exterior wall

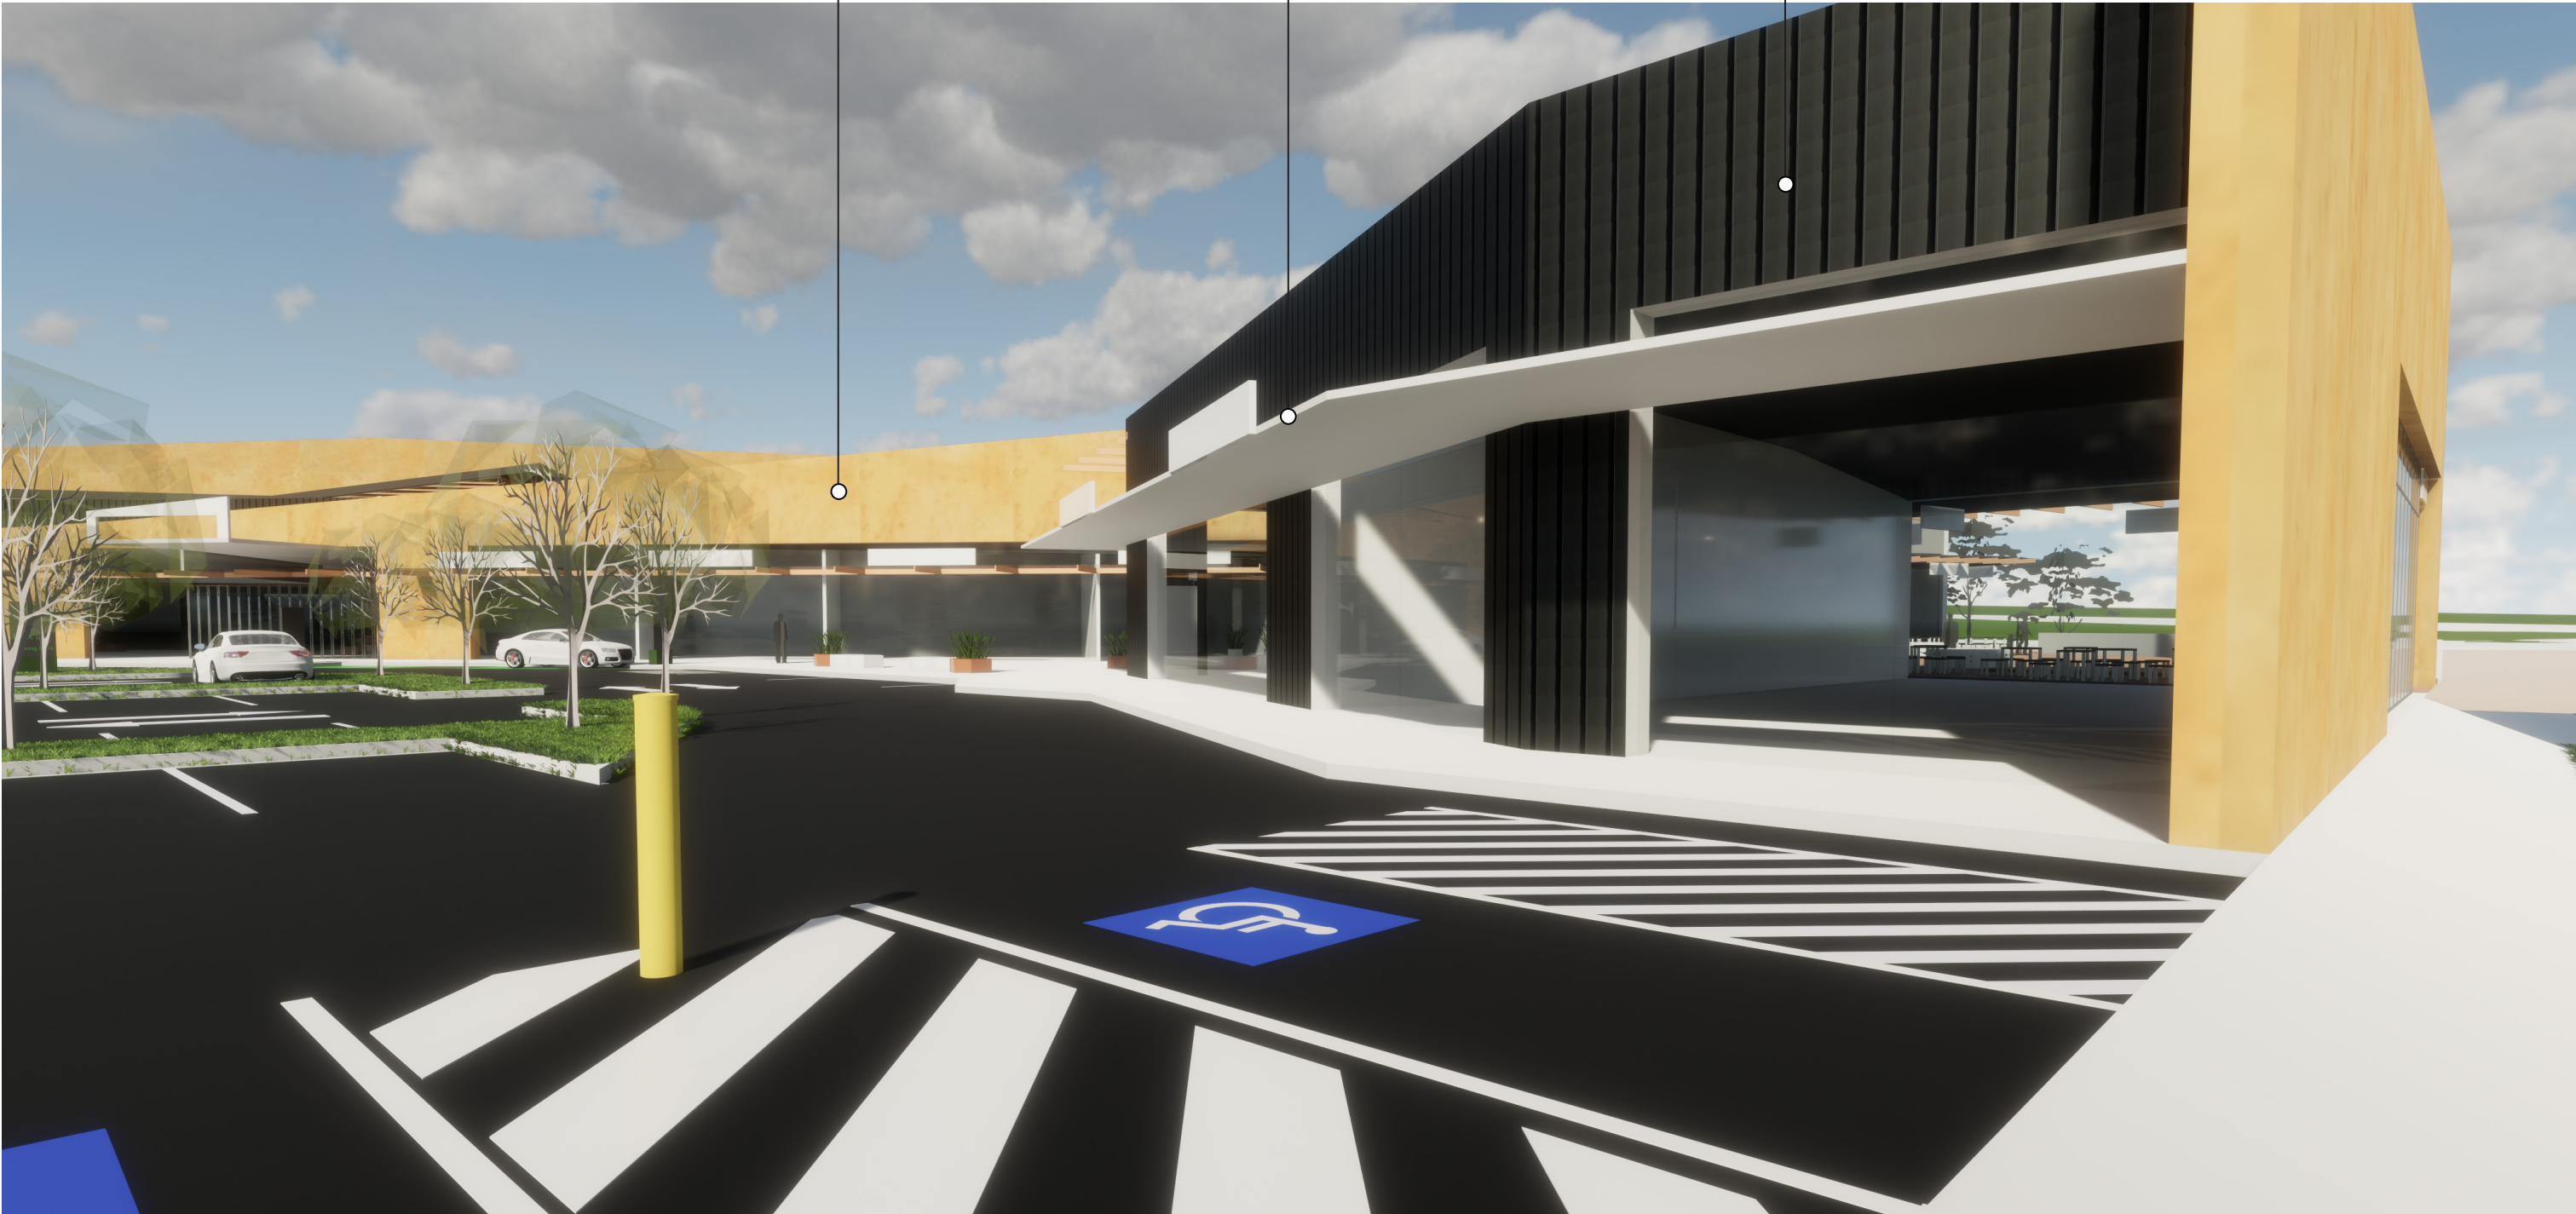

EASTERN CREEK QUARTER

*"A place to be proud of where people feel
completely comfortable"*

VIEW 3

CONCEPT PLANNING

CONCEPT DRAWINGS ONLY & SUBJECT TO CHANGE. NEW FULL SITE RE-ESTABLISHMENT SURVEY TO BE UNDERTAKEN FOR FURTHER INFORMATION & ALL EXISTING SITE INFORMATION, INCLUDING TITLE BOUNDARIES TO BE CONFIRMED ON SITE. ALL DIMENSIONS APPROXIMATE ONLY & SUBJECT TO CHANGE.

PROJECT
2015-088

DRAWING NO.
5

DATE
23.01.2018

DRAWN BY
PLE

MEL
SYD
PER

1800 422 533 i2c.com.au




Transparent glass canopy

Standing seam metal cladding exterior wall

Stained moulded concrete panel - Feature wall

Precast concrete panel exterior wall

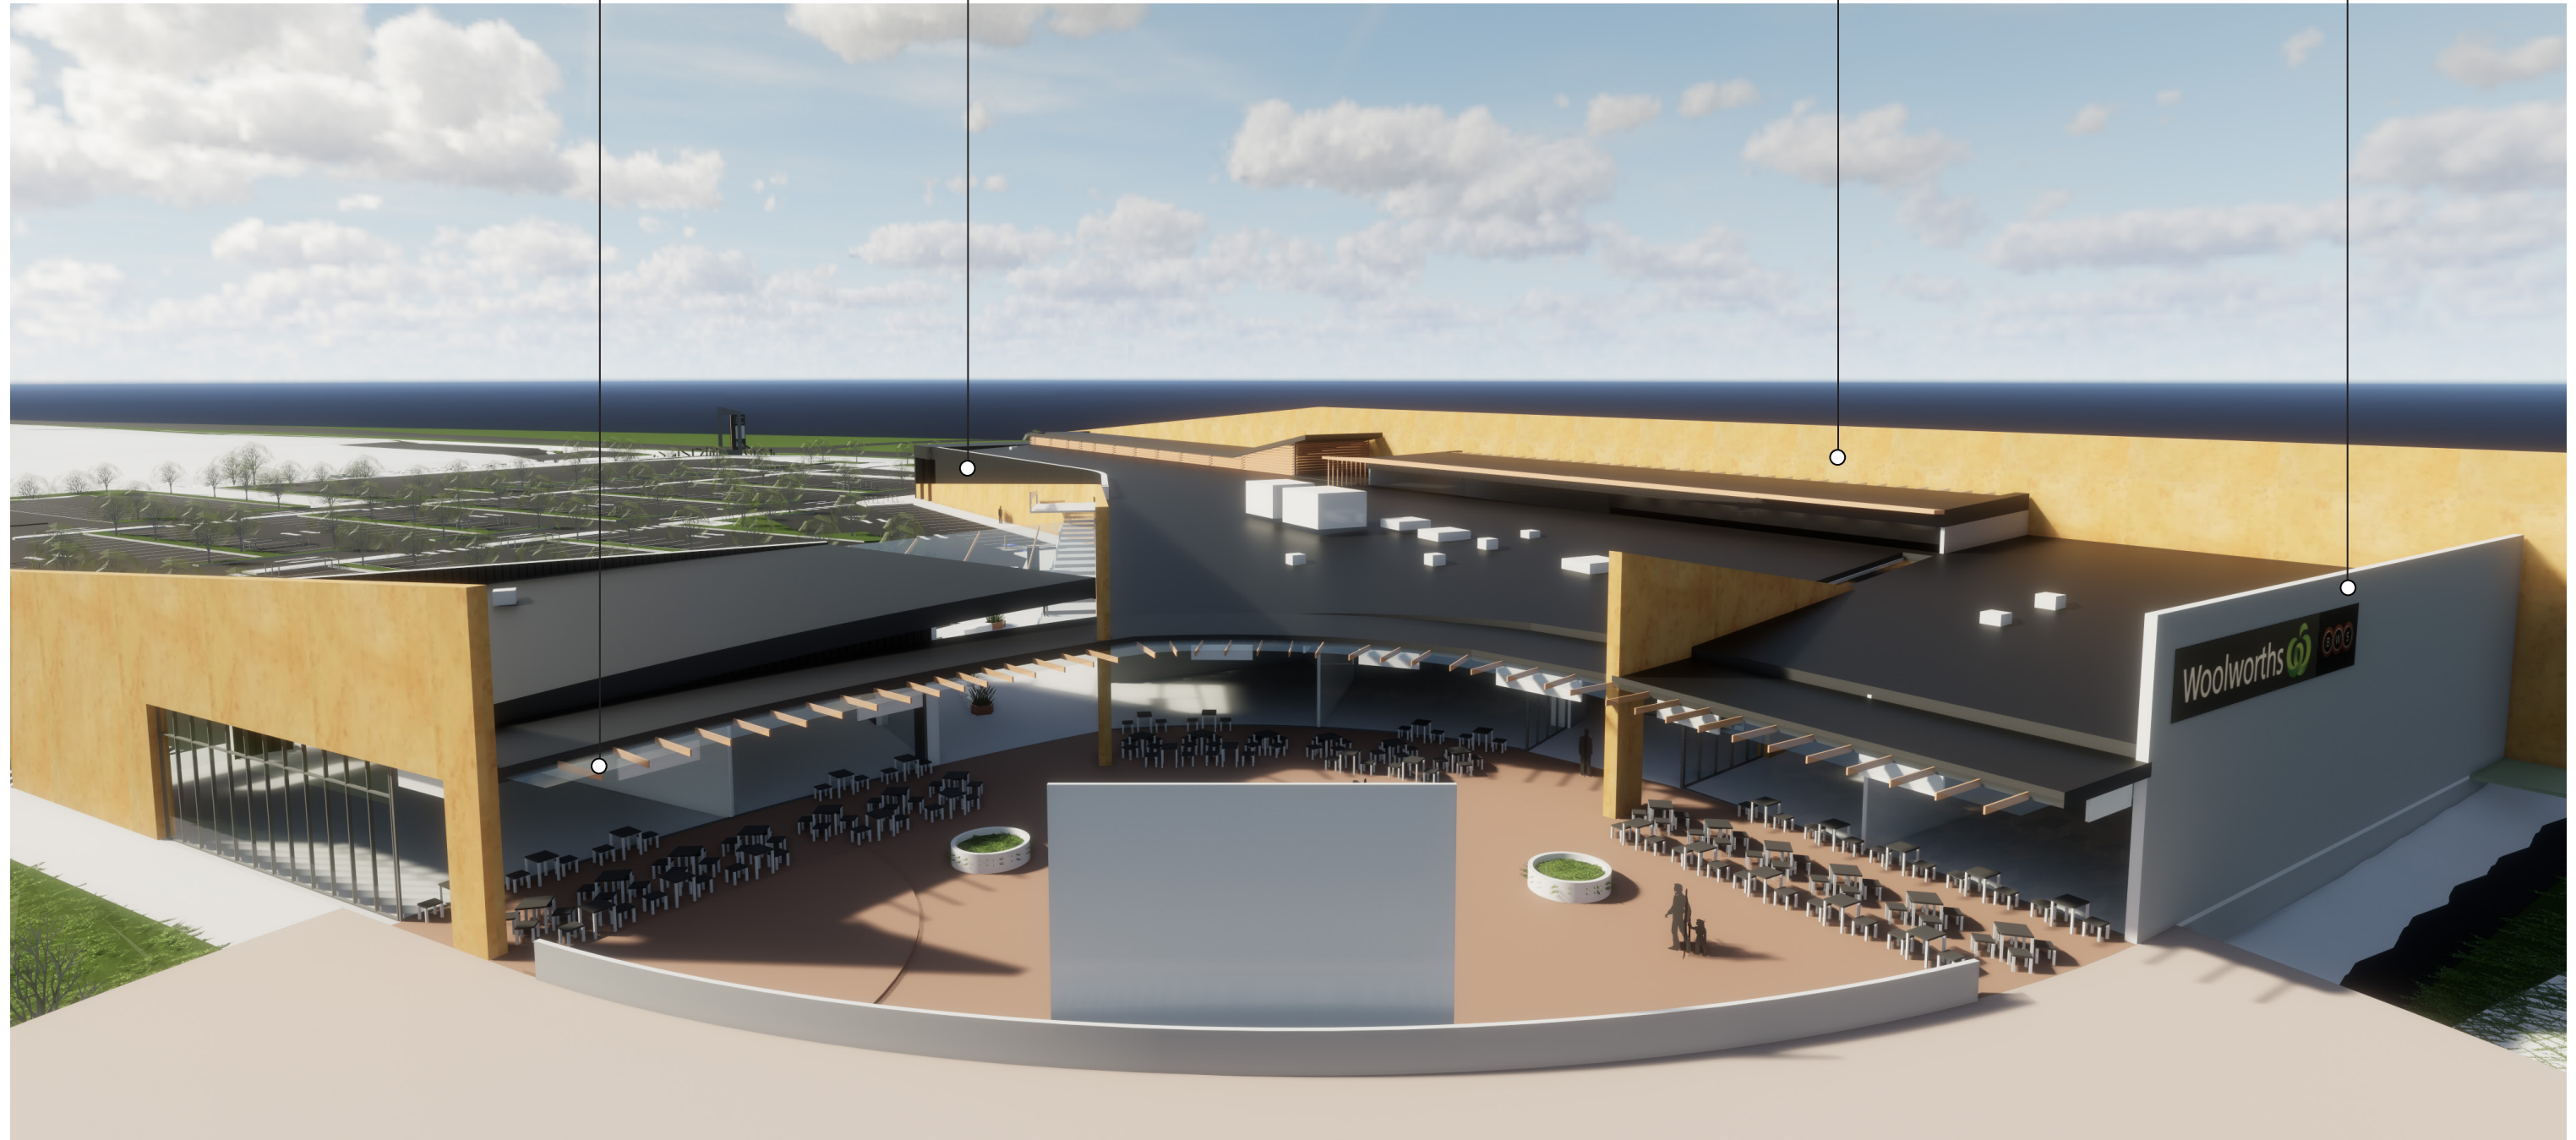

EASTERN CREEK QUARTER

"A place to be proud of where people feel completely comfortable"

VIEW 4

CONCEPT PLANNING

CONCEPT DRAWINGS ONLY & SUBJECT TO CHANGE. NEW FULL SITE RE-ESTABLISHMENT SURVEY TO BE UNDERTAKEN FOR FURTHER INFORMATION & ALL EXISTING SITE INFORMATION, INCLUDING TITLE BOUNDARIES TO BE CONFIRMED ON SITE. ALL DIMENSIONS APPROXIMATE ONLY & SUBJECT TO CHANGE.

PROJECT
2015-088

DATE
23.01.2018

DRAWING NO.
6

DRAWN BY
PLE

MEL
SYD
PER

1800 422 533 i2c.com.au






Stained moulded concrete panel - Feature wall


Transparent glass canopy

Standing seam metal cladding exterior wall

Transparent glass canopy

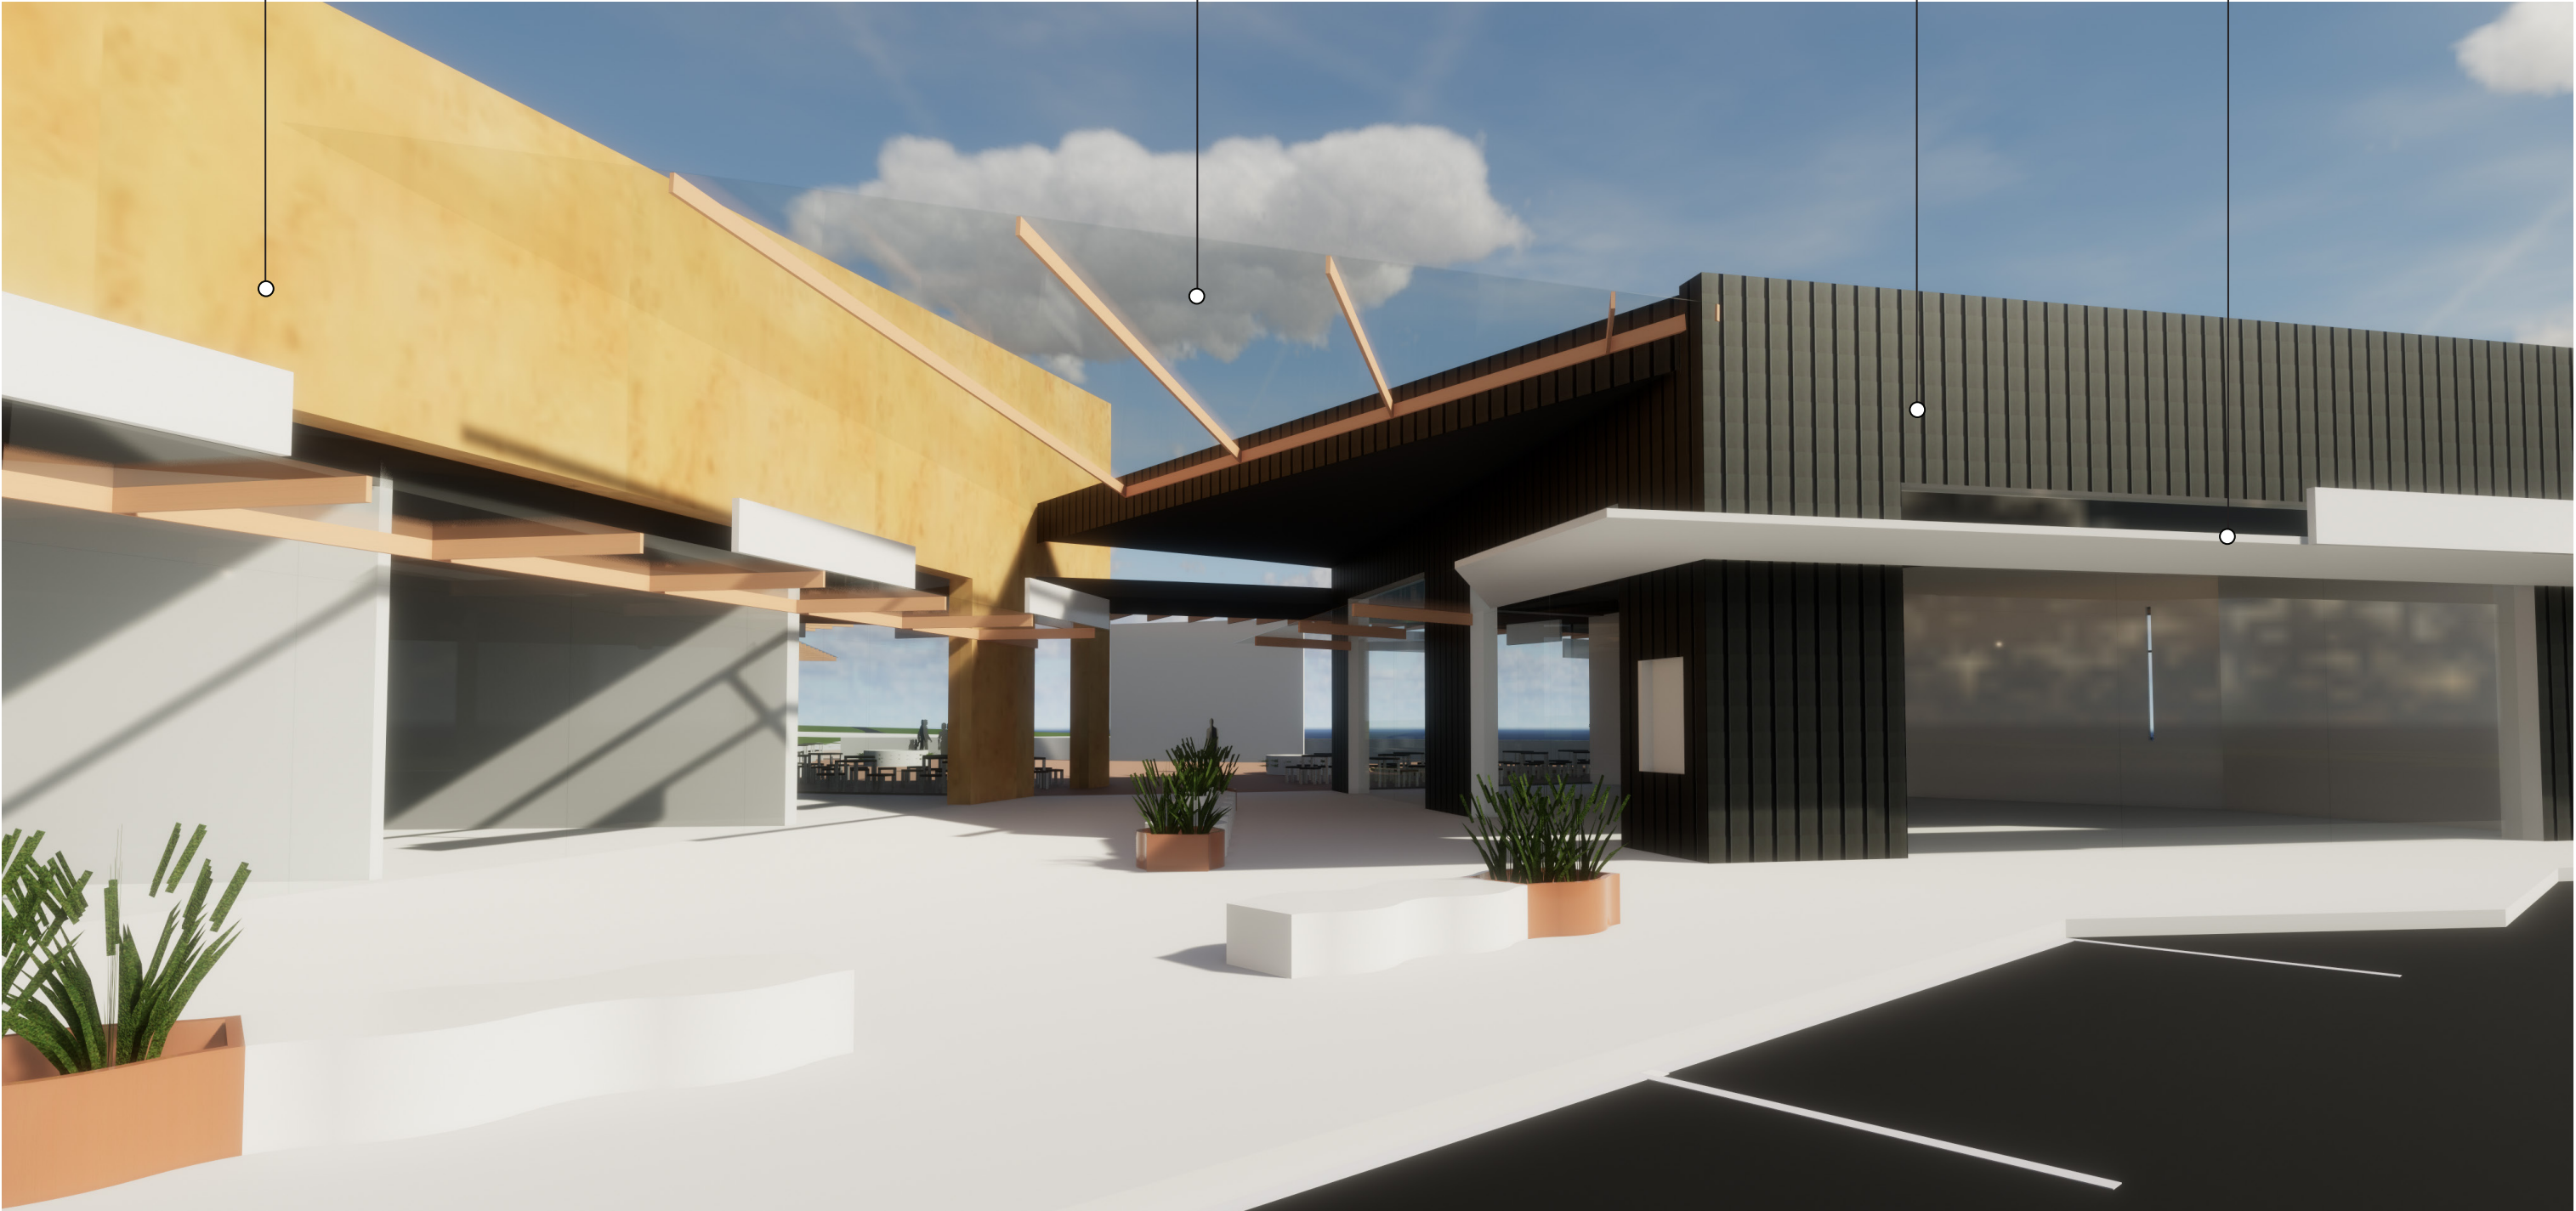


External LED strip lighting
along feature walls

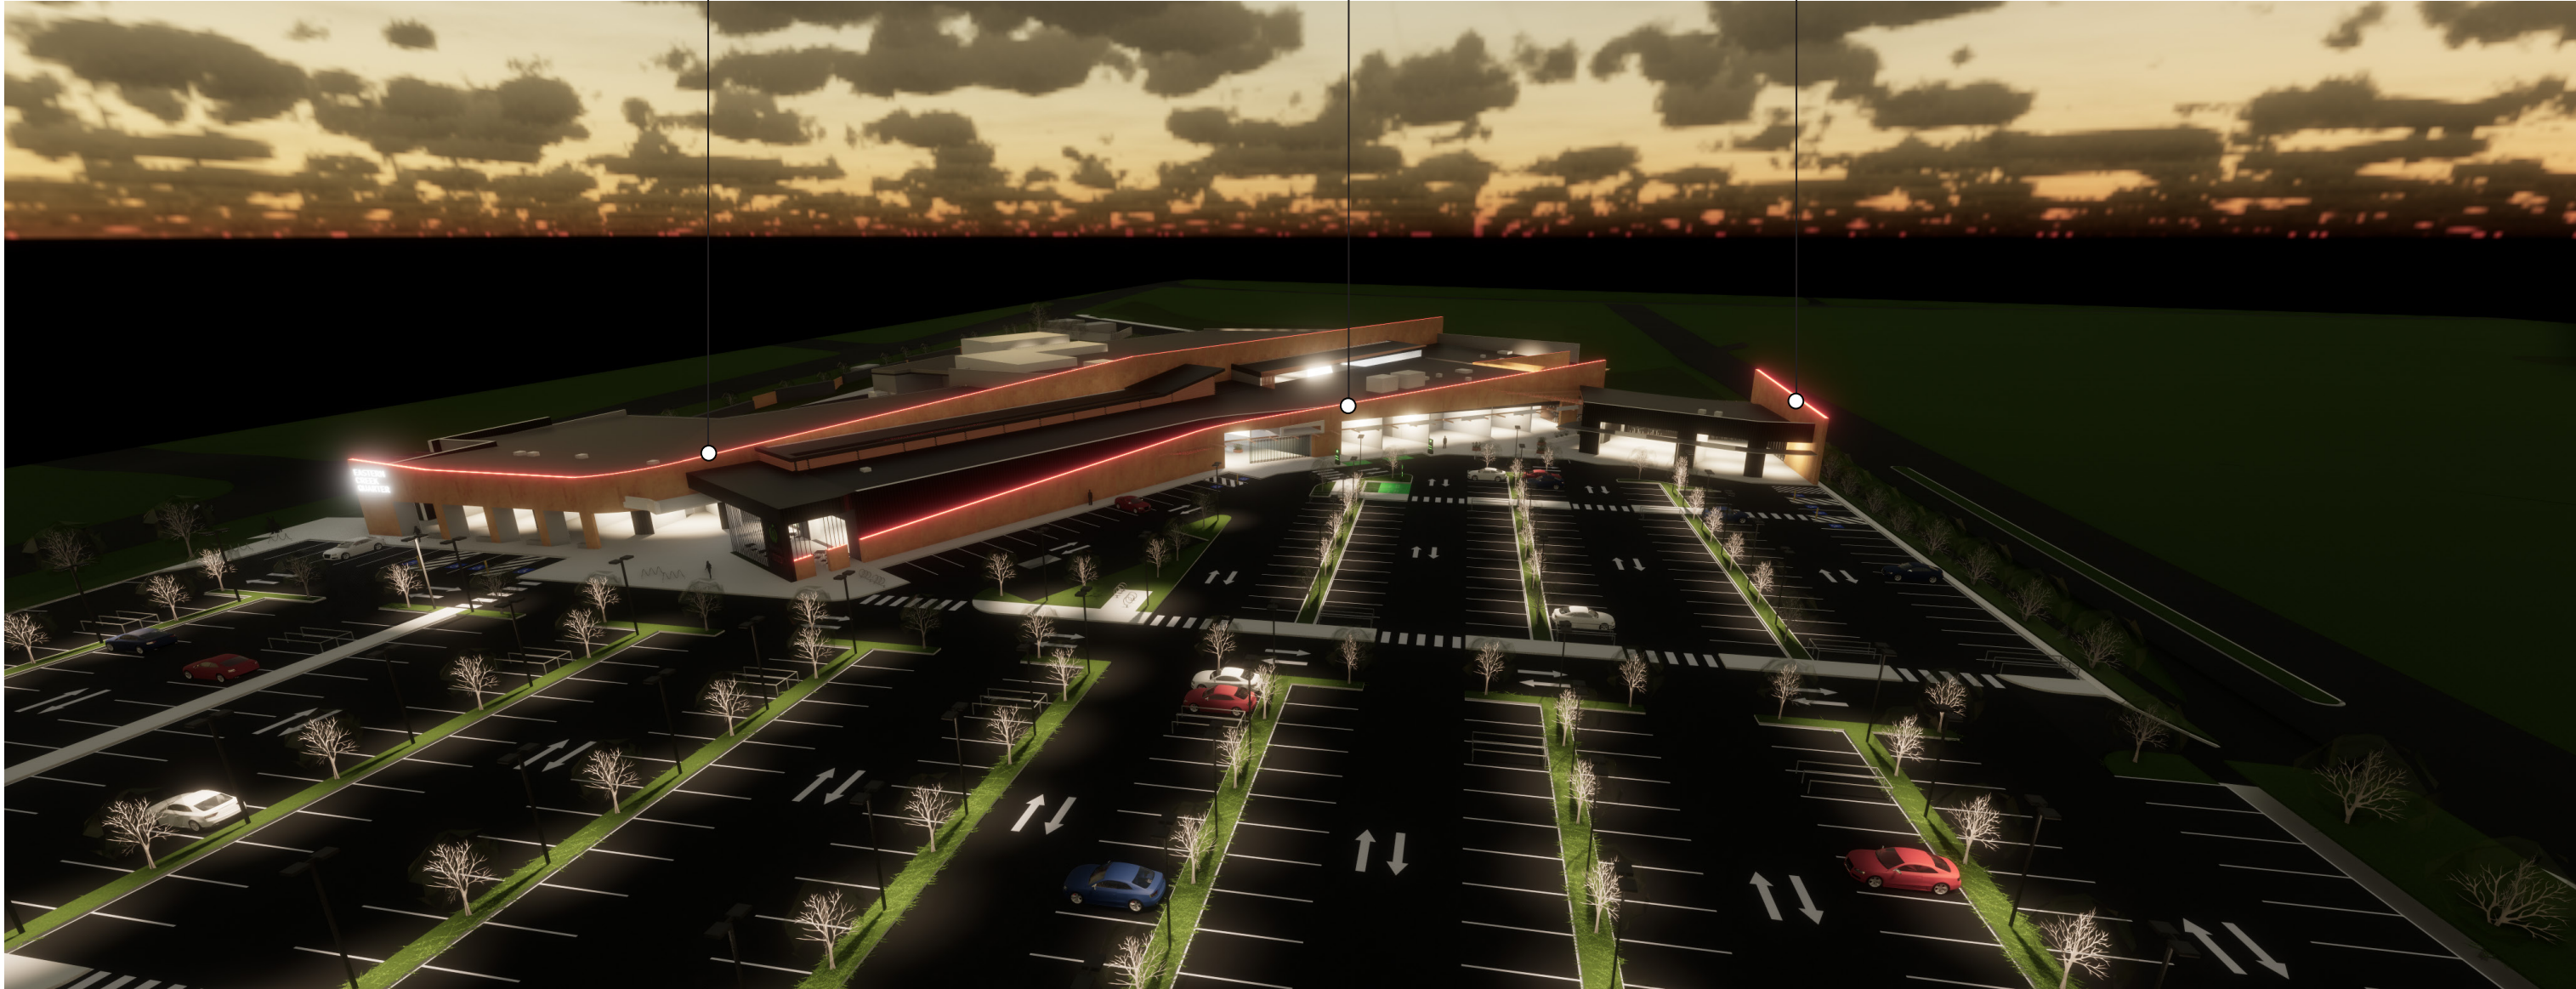

Night-time image

External LED strip lighting
along feature walls

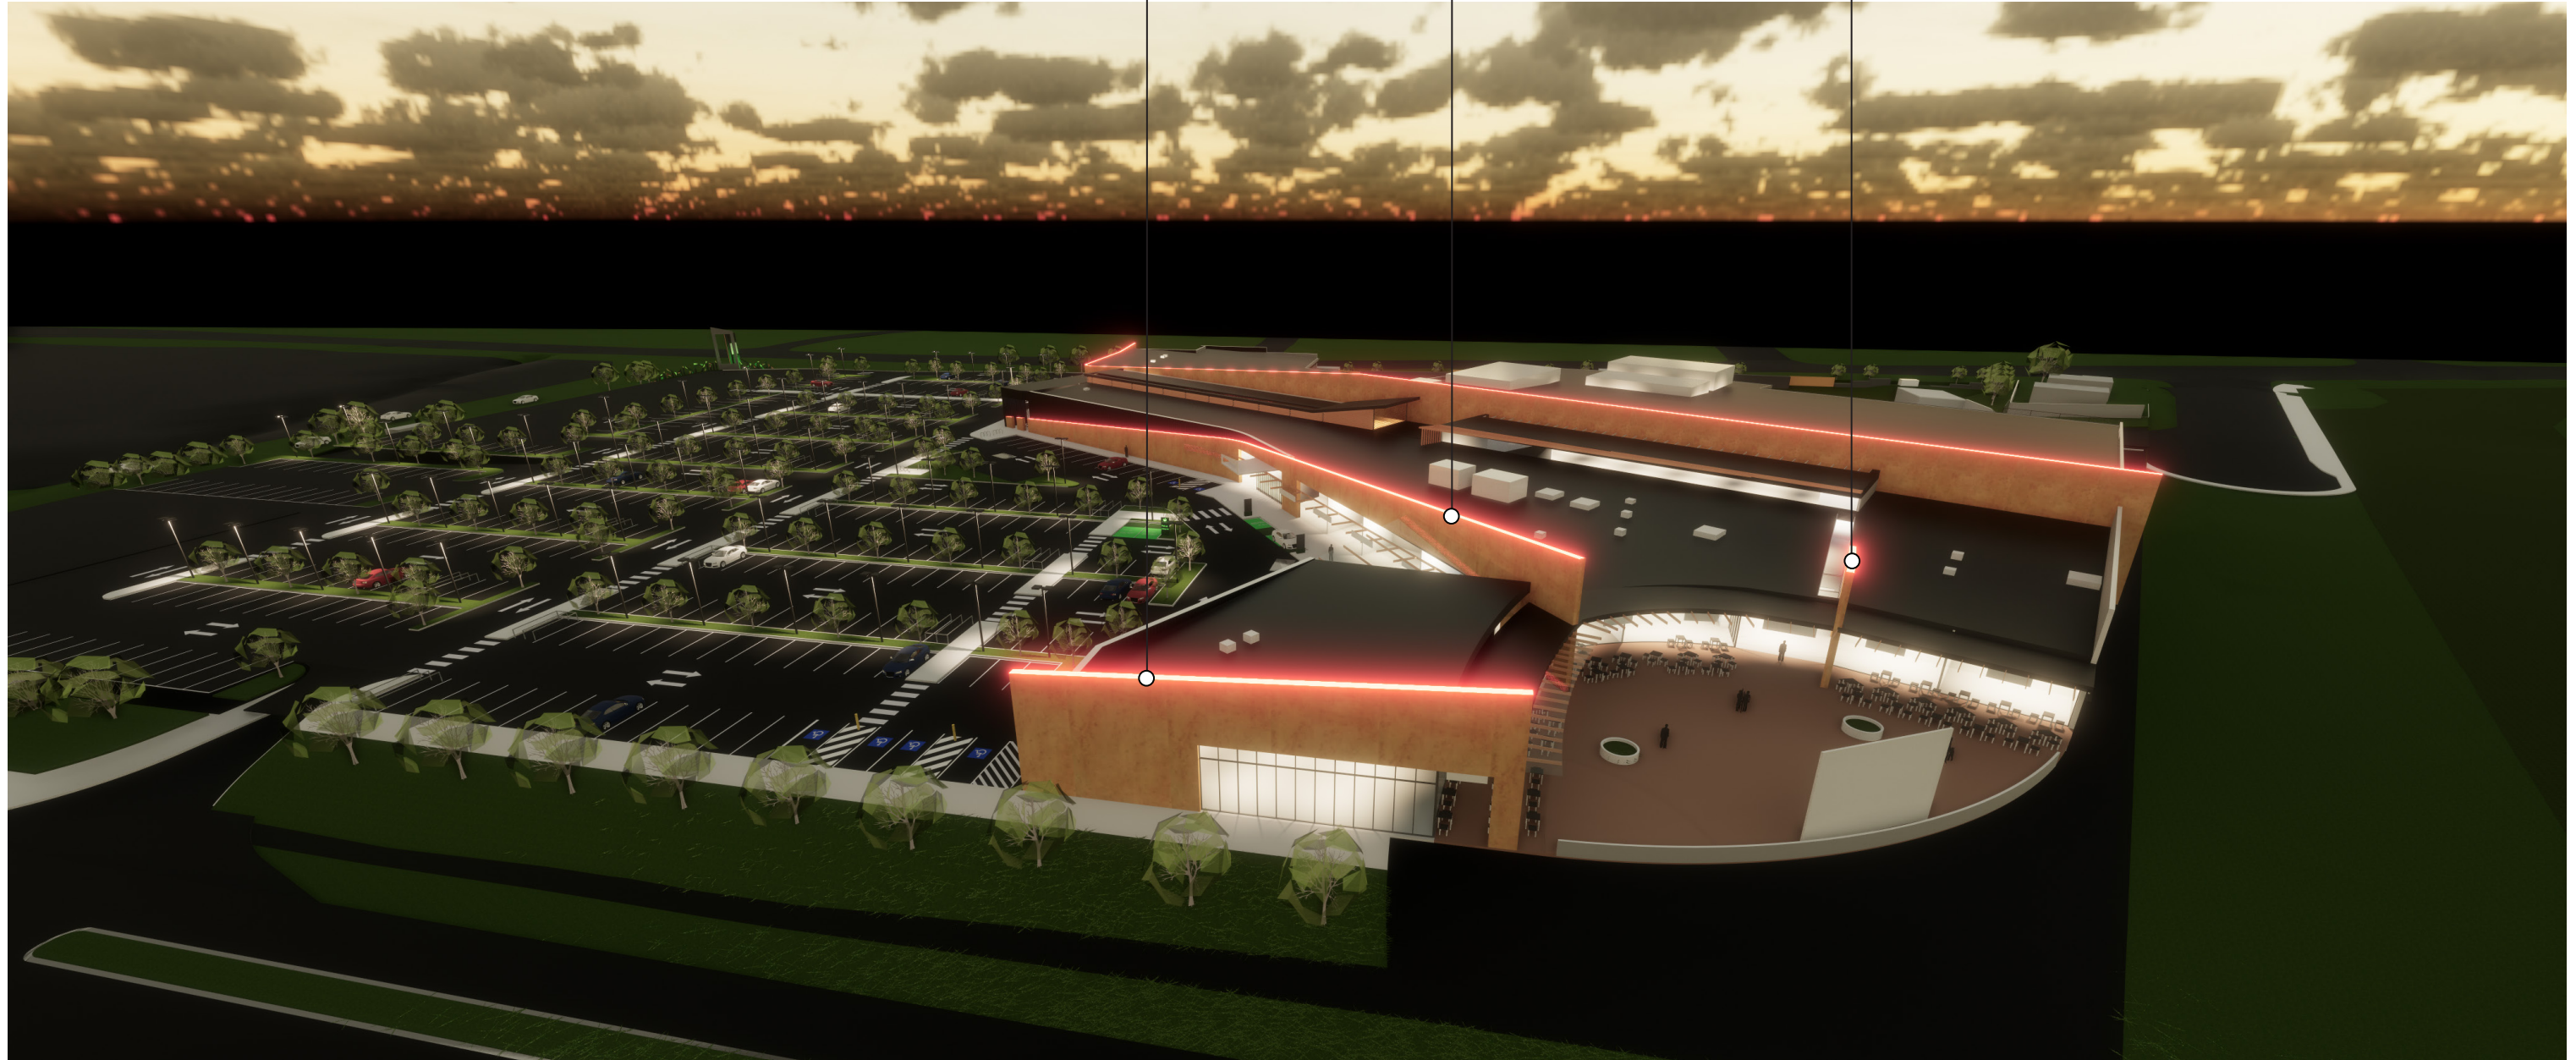

Night-time image



EASTERN CREEK QUARTER

*"A place to be proud of where people feel
completely comfortable"*

VIEW 8

CONCEPT PLANNING

CONCEPT DRAWINGS ONLY & SUBJECT TO CHANGE. NEW FULL SITE RE-ESTABLISHMENT SURVEY TO BE UNDERTAKEN FOR FURTHER INFORMATION & ALL EXISTING SITE INFORMATION, INCLUDING TITLE BOUNDARIES TO BE CONFIRMED ON SITE. ALL DIMENSIONS APPROXIMATE ONLY & SUBJECT TO CHANGE.

PROJECT
2015-088

DRAWING NO.
10

DATE
23.01.2018

DRAWN BY
PLE

MEL
SYD
PER

1800 422 533 i2c.com.au

