


LOT 2 PARKING STAGE 1

ACCESSIBLE	10
LOADING	1
PARENTS	4
RETAIL CLASS 3A	413
WOOLWORTHS PICK-UP	4
TOTAL	432

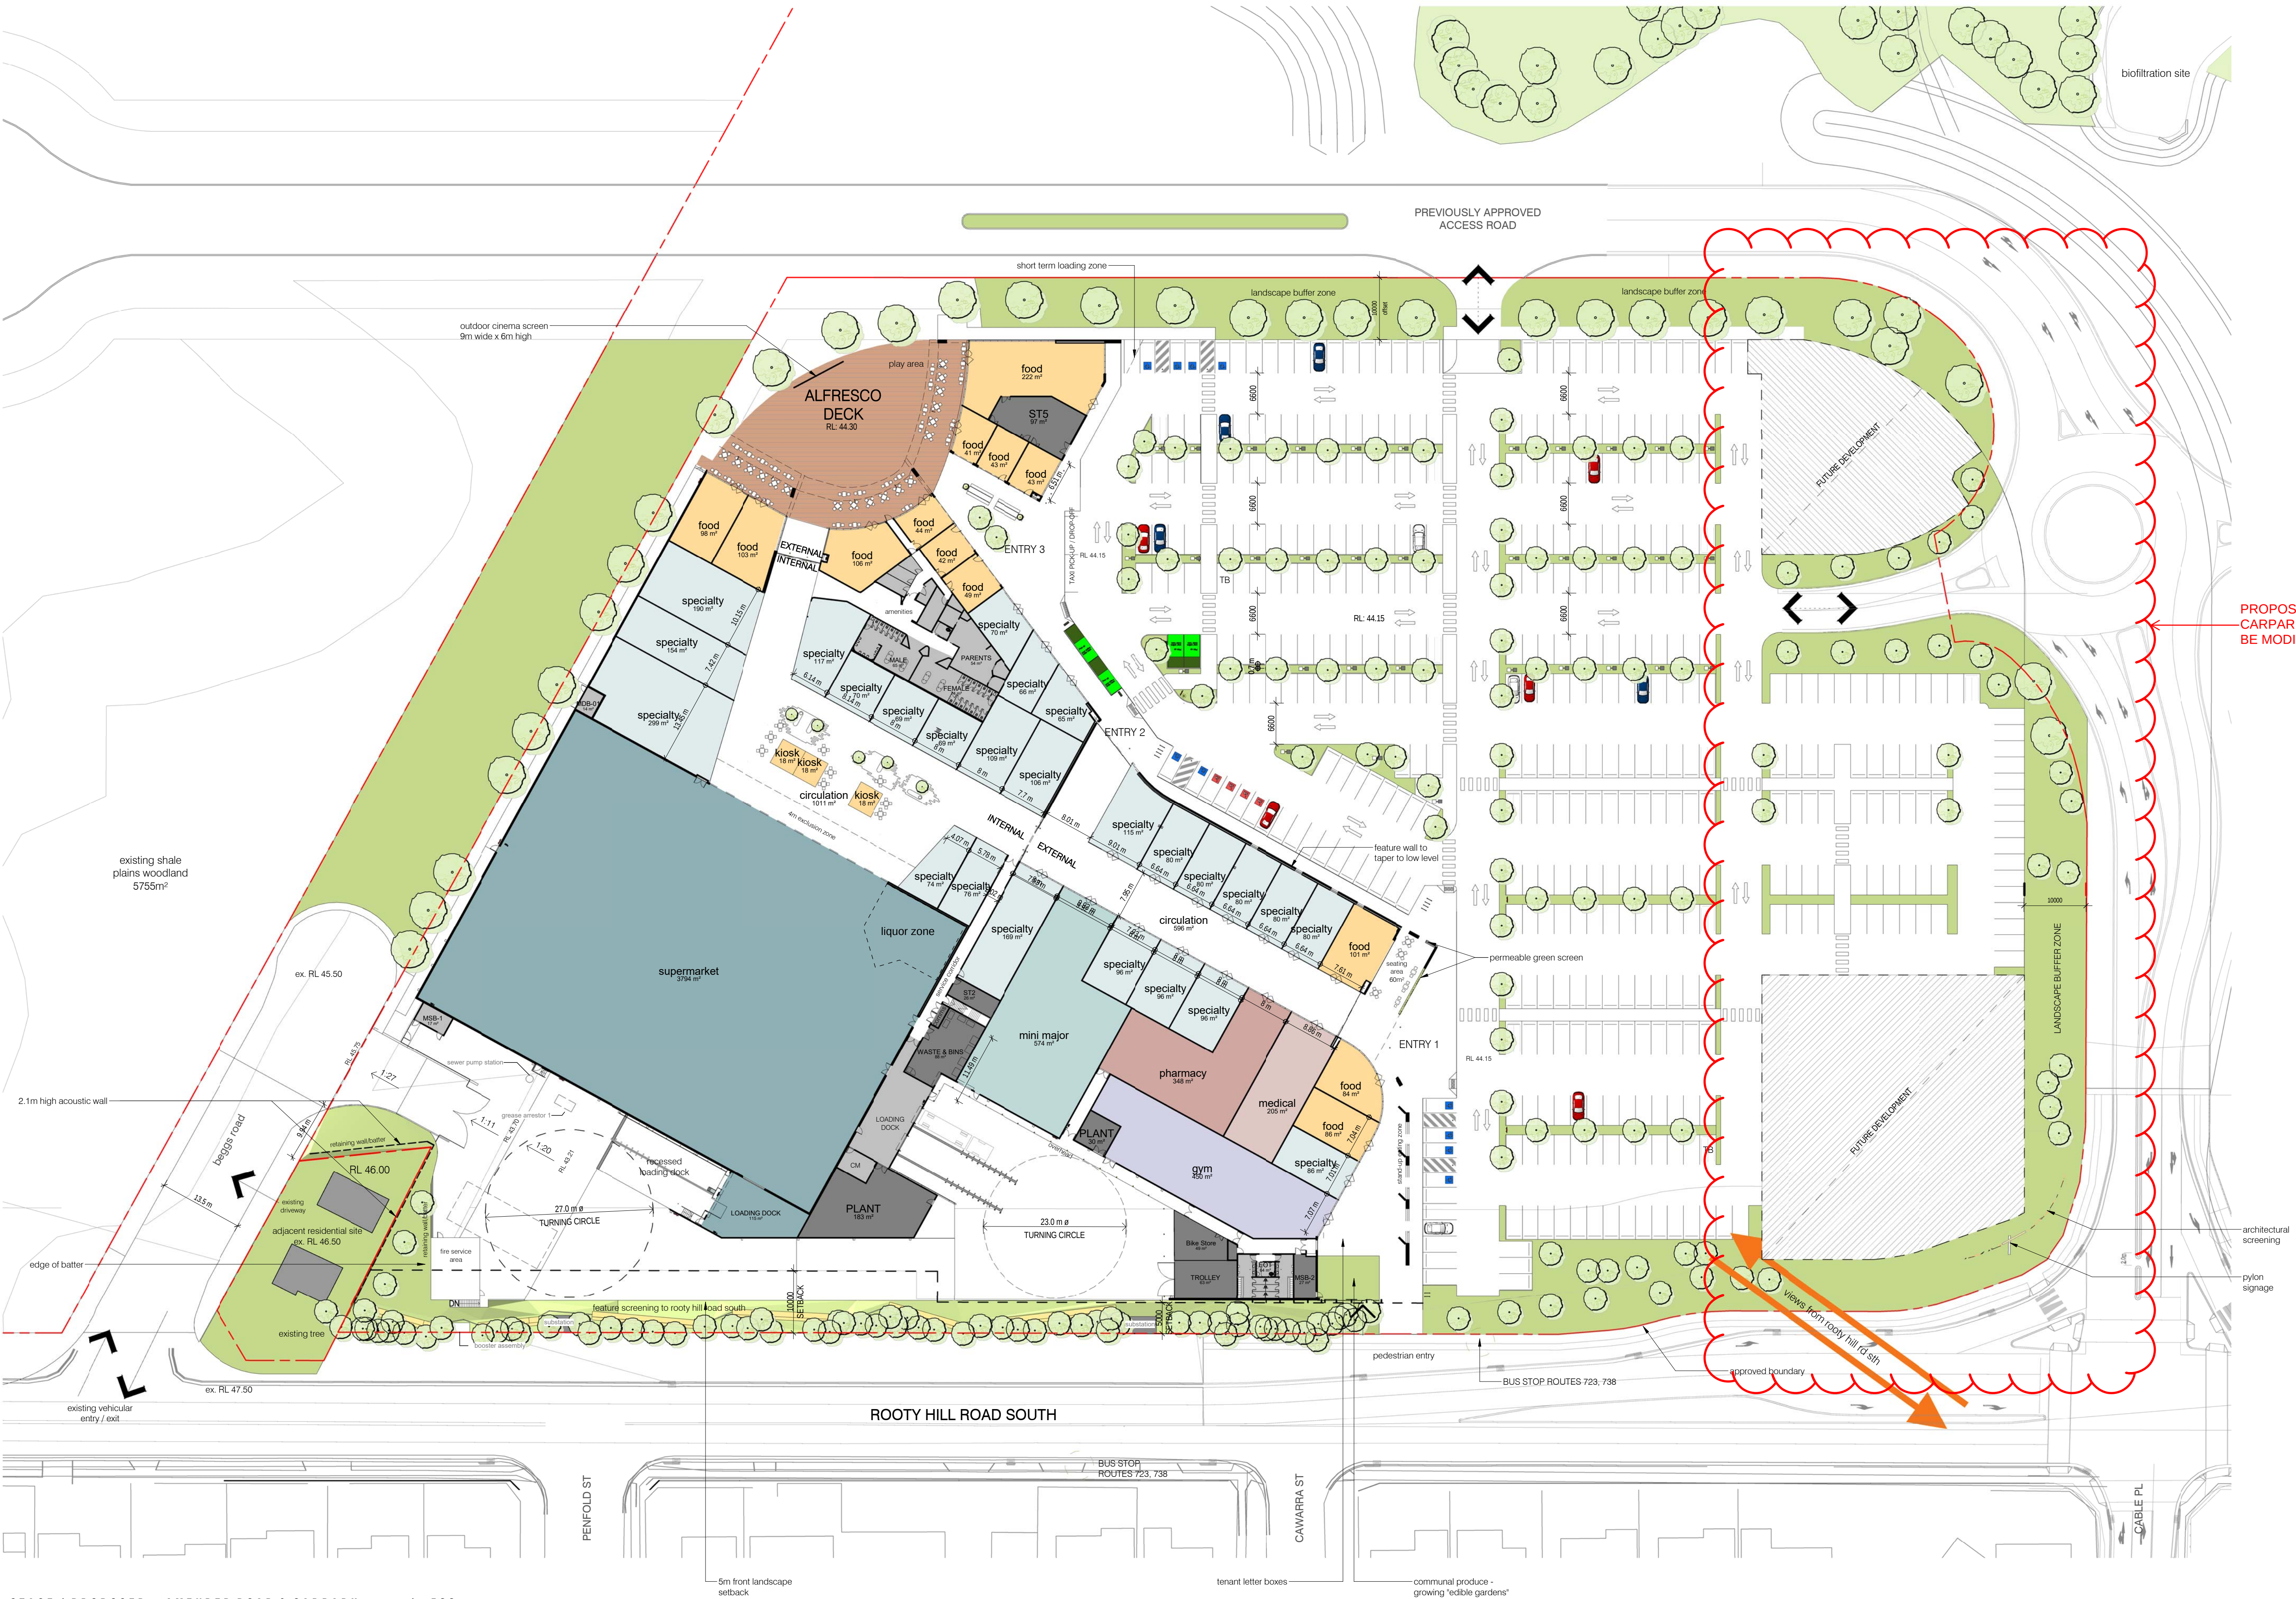


STAGE 1 PROPOSED + AMENDED ROAD & CARPARK 1 : 500

D.A. ISSUE

no. date	ISSUE / revision	by	client	project - address	drawing title	job no.	drawing no.	issue
P 1 15.08.18 FOR INFORMATION		PLE	Frasers Property	EASTERN CREEK QUARTER ROOTY HILL ROAD SOUTH, NSW, 2766	STAGE 1 PROPOSED PLAN	2015-088	DA38	P 1
							scale @ A1 1 : 500	drawn PLE

"A place where people can be proud of
and feel completely comfortable".

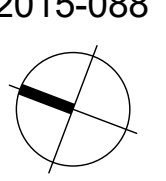

MELBOURNE
SYDNEY
PERTH

1800 422 533



i2c.COM.AU

20/08/2018 12:38:00 PM