


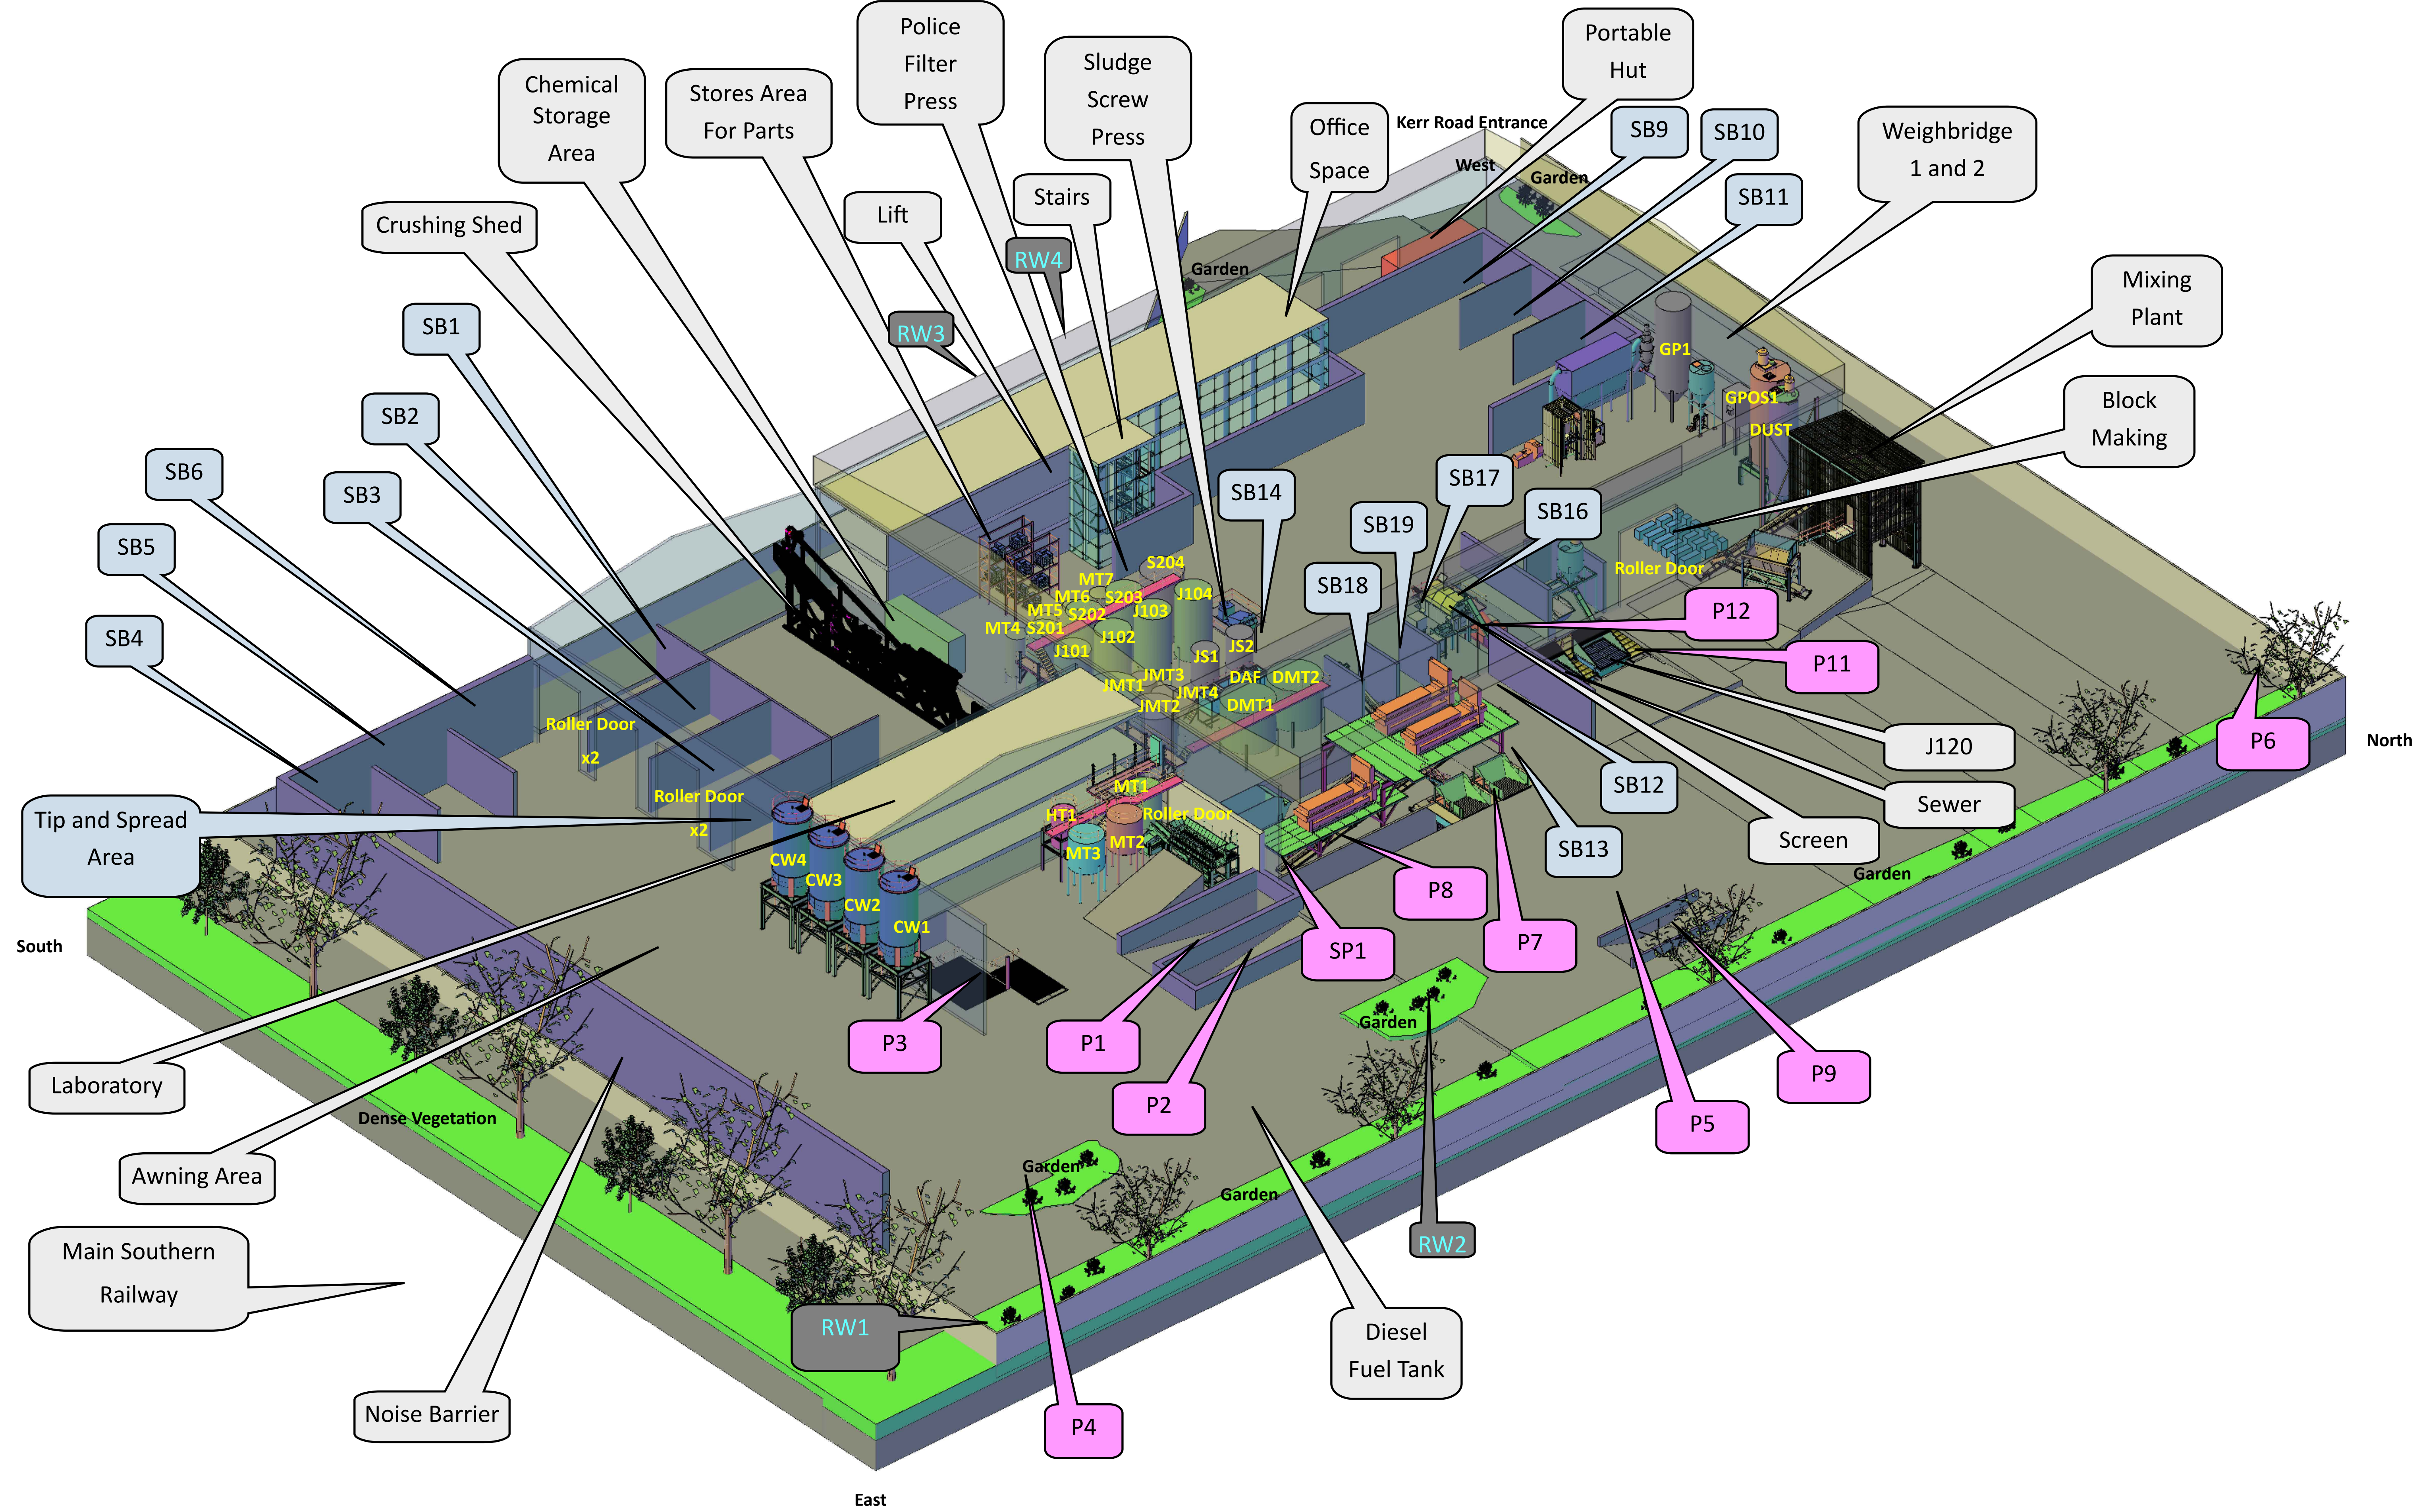

Items Listing					Amendments or Issues				
Ref.	Qnt.	Description	Material	Remarks	Revision	Amendment	Date	By	Appr
					R0	As Originally Drawn	NA	NA	NA
					R1				
					R2				
					R3				
					R5				
					R6				
					R7				
					R8				



Bulk Recovery Solutions

A.C.N. 146898784

16 Kerr Road
Ingleburn, NSW 2565

Phone: 87173366

Client	Drawn By TB
Title 3D ID Drawing (East)	Checked By
Drawing Number and Revision BRS-Site-006C	Scale
	Date 15-03-21
This drawing is the property of Bulk Recovery Solutions, and must not be copied or disclosed to third parties except with the written permission of Armstrong Design.	