



SECTION: EE
SCALE 1:100

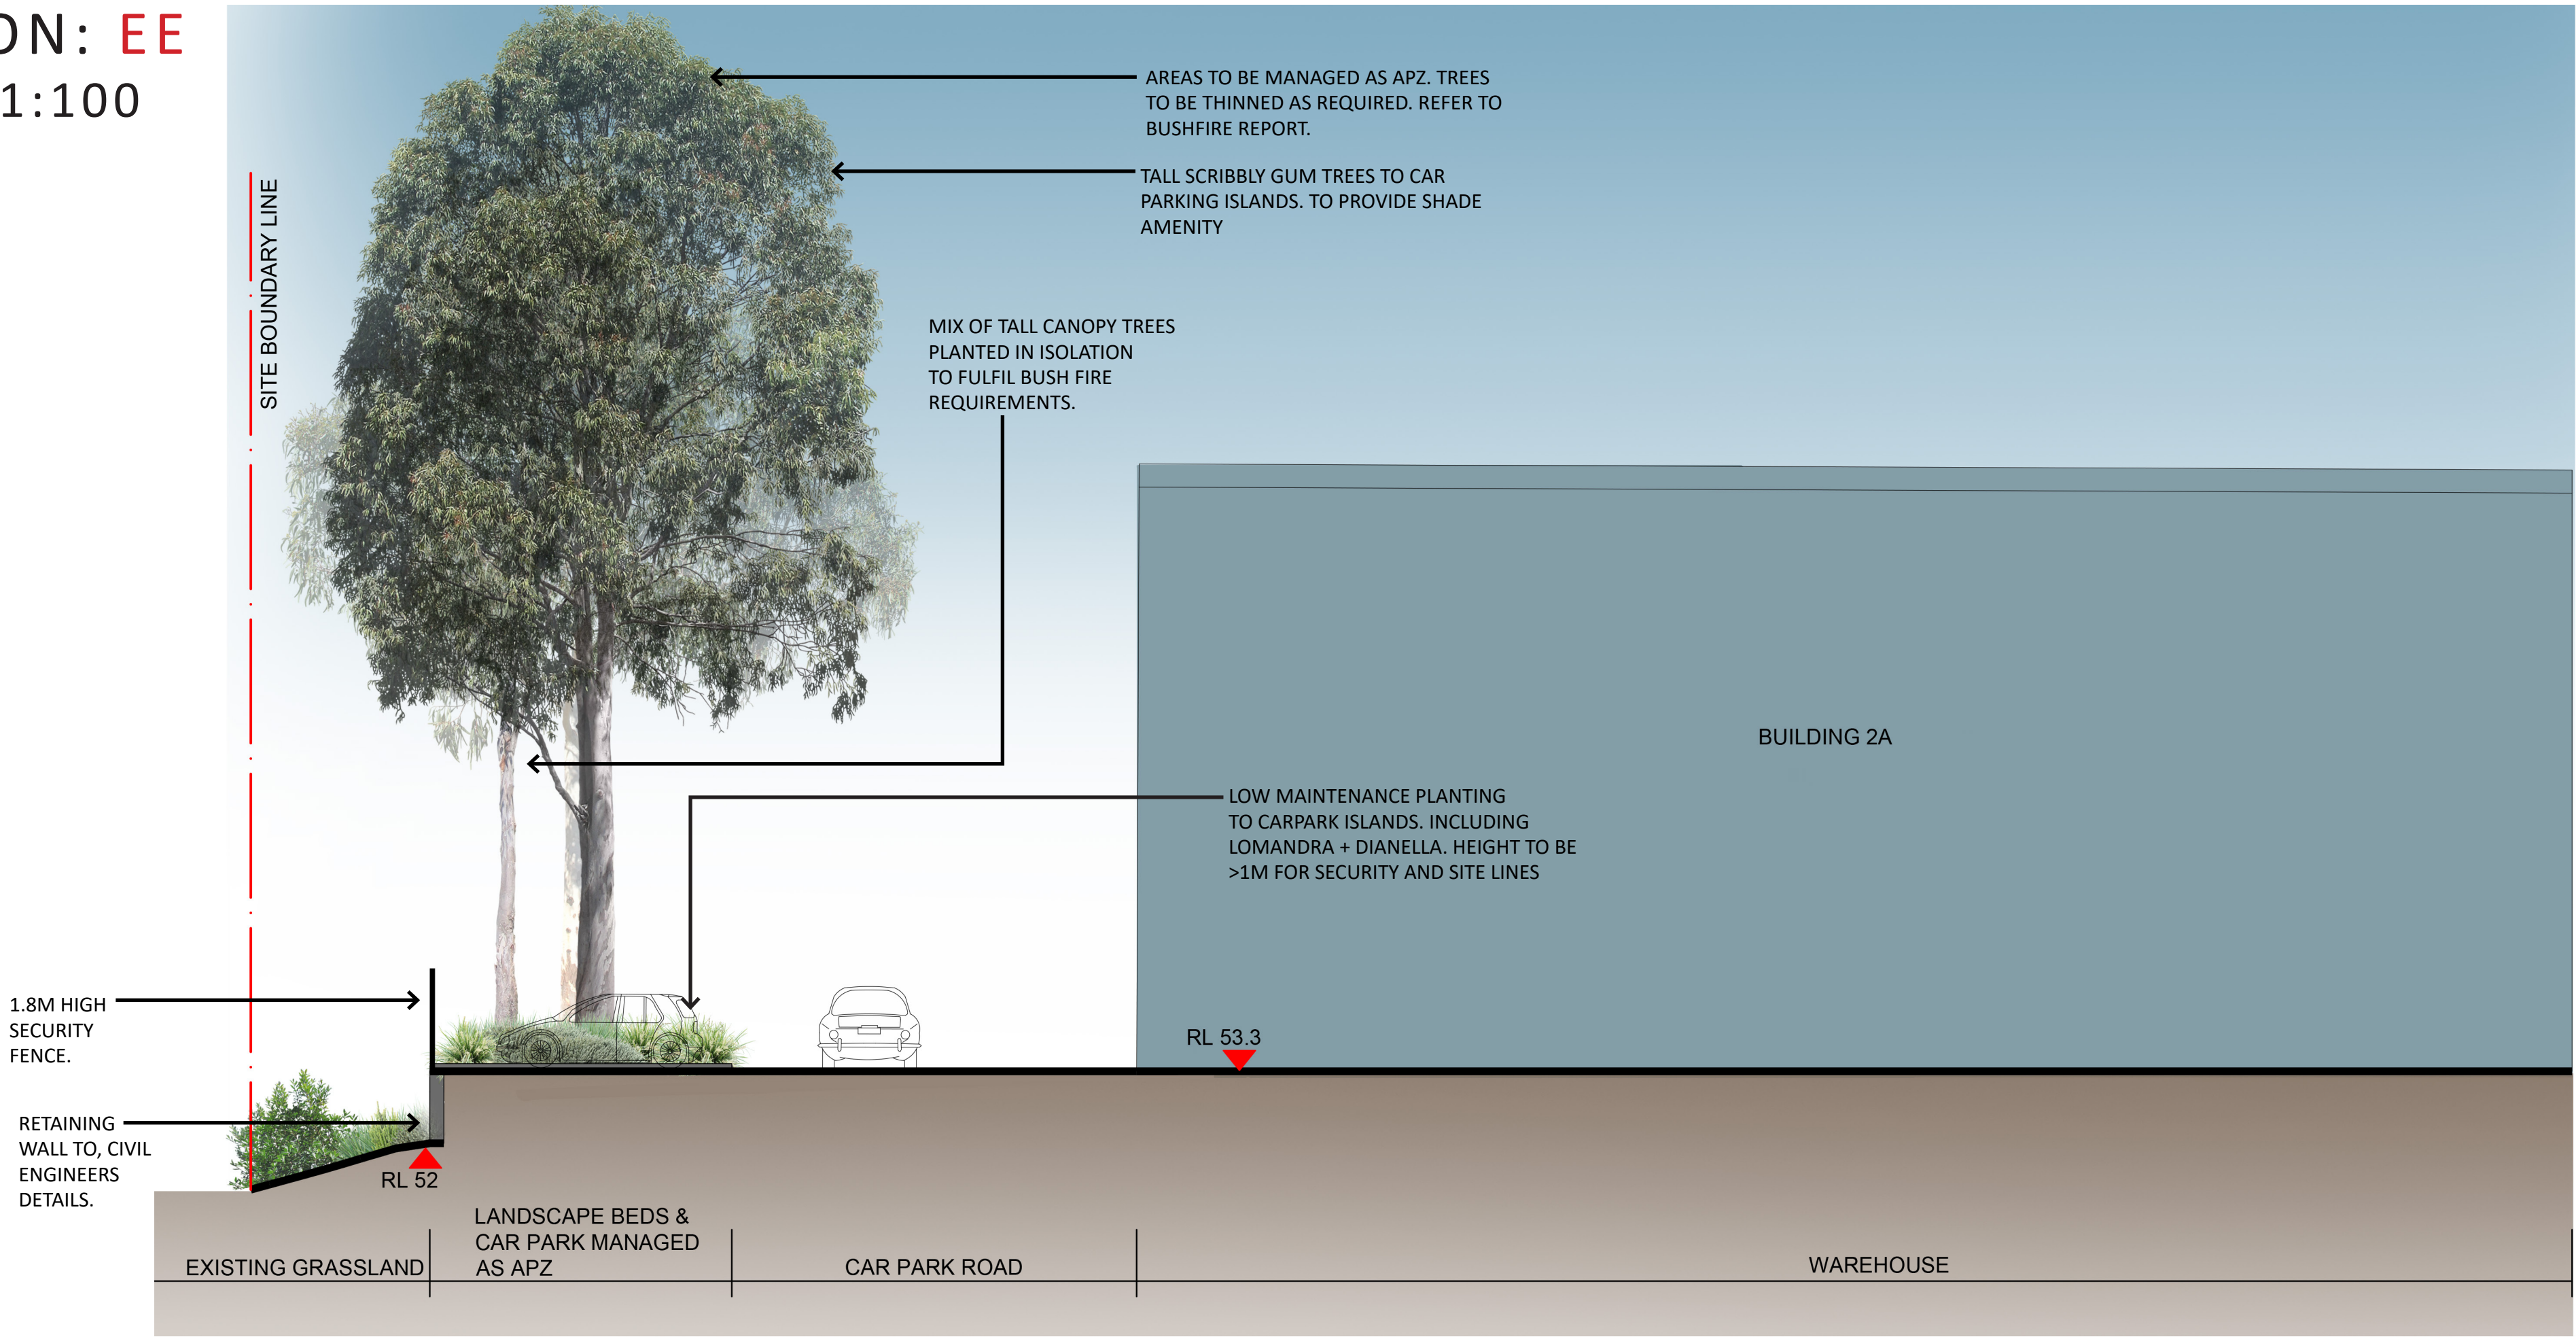

SECTION LOCATIONS

SECTION: FF
SCALE 1:100

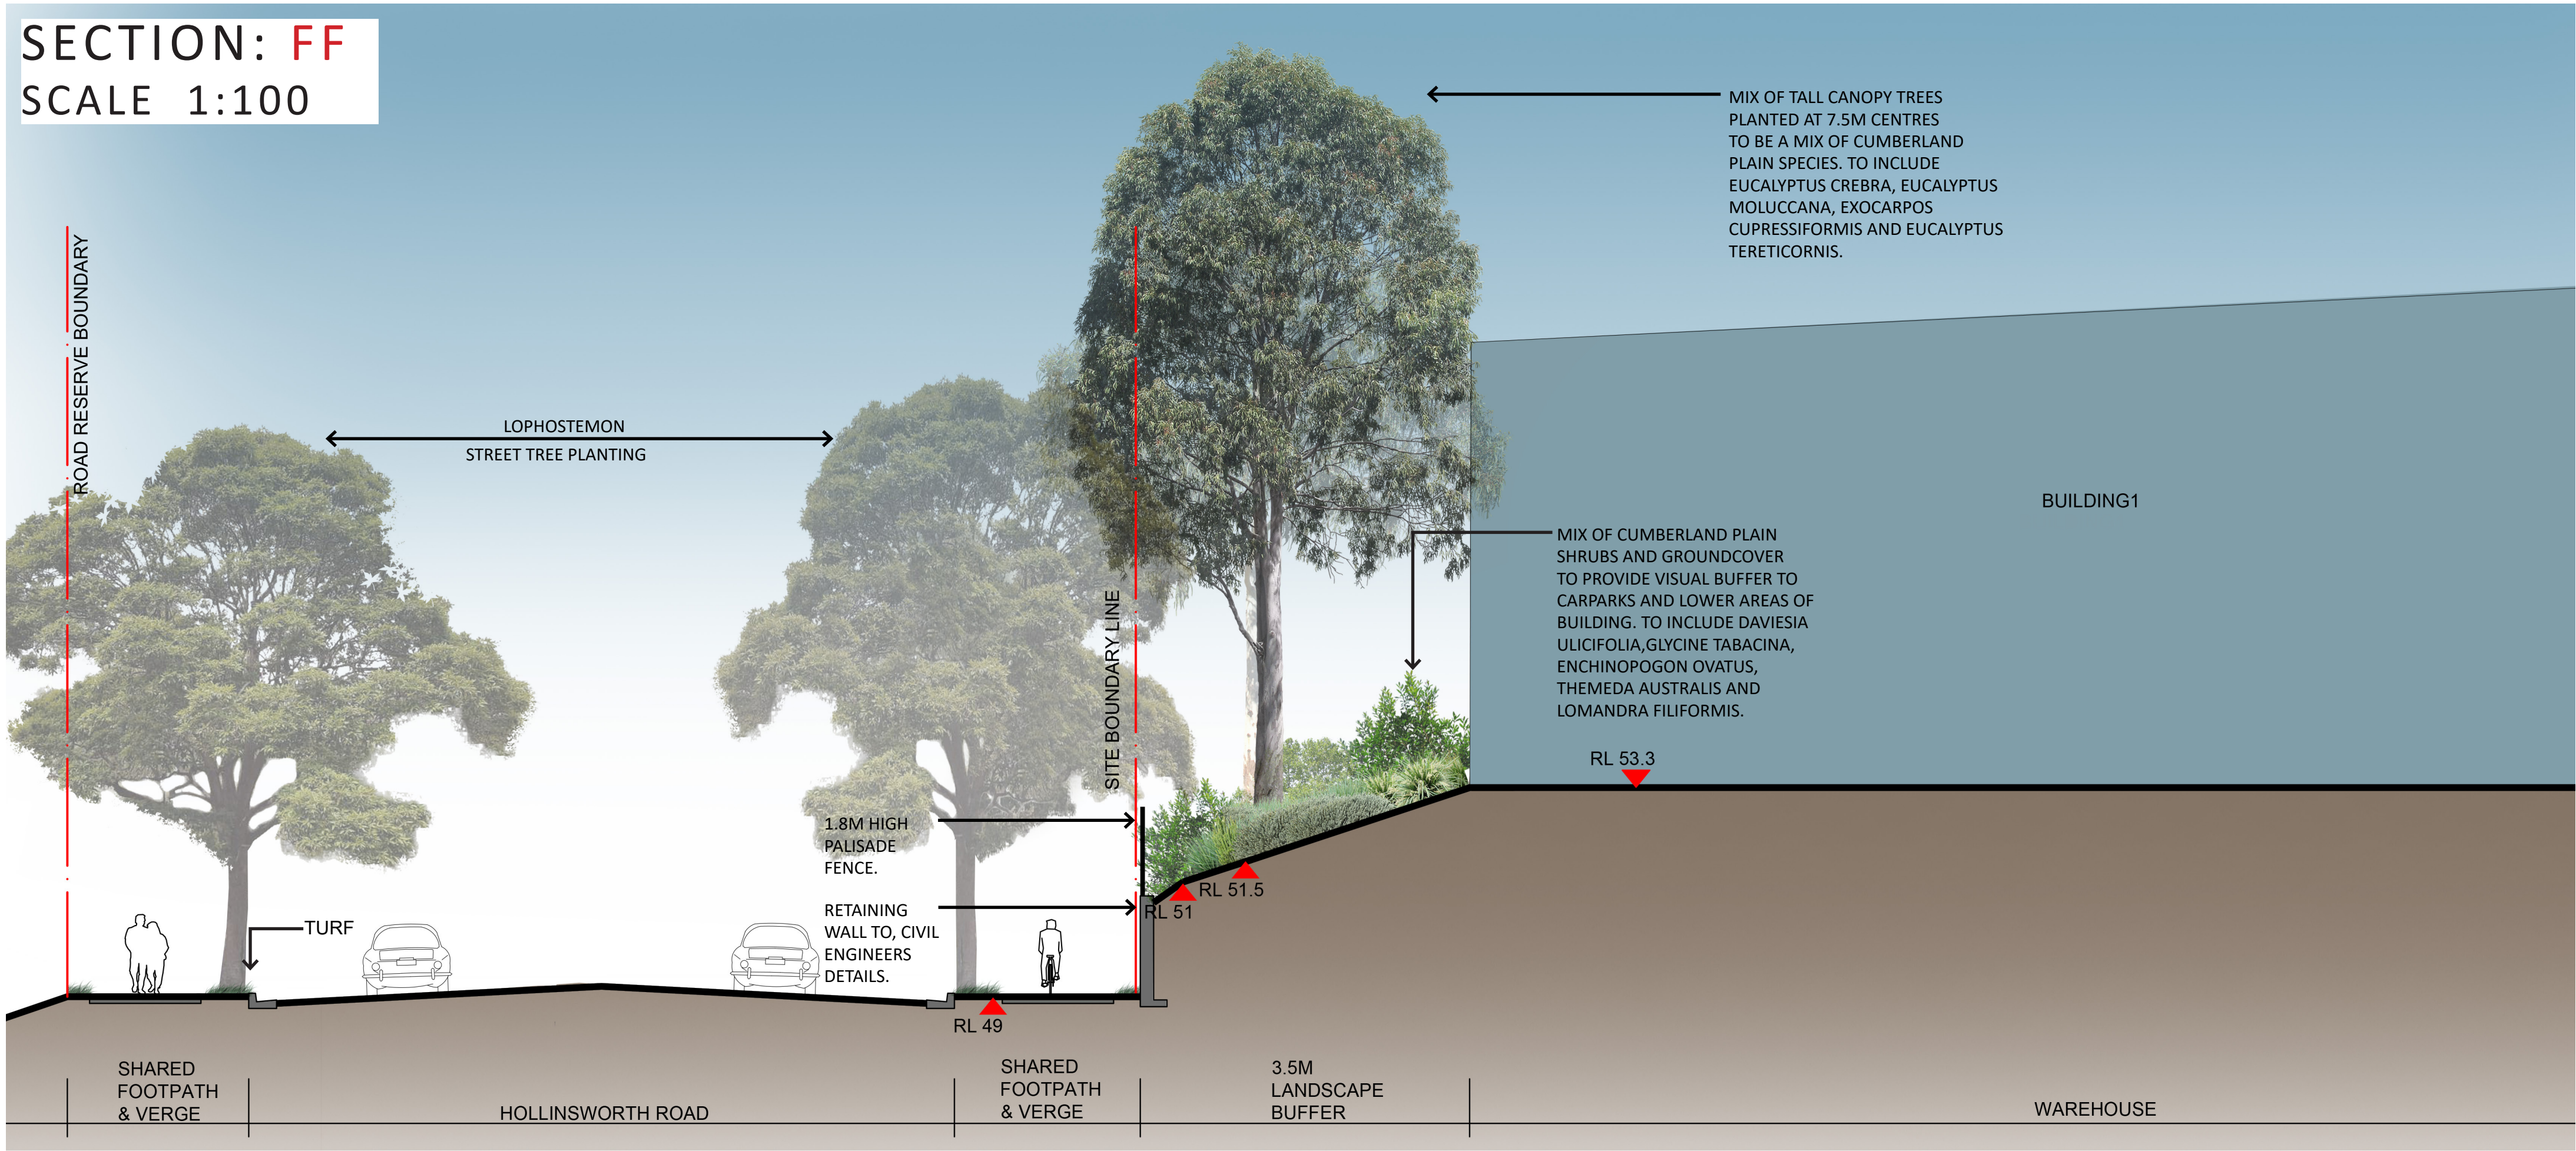

Drawing Title
Landscape Sections: EE & FF

DWG No: **SSD-10**

GEOSCAPES
LANDSCAPE ARCHITECTS
Suite 215, 284 Victoria Av, Chatswood NSW 2067 Ph. (02) 9411 1485
www.geoscapes.com.au
ABN 84 620 205 781 ACN 620 205 781

Architect:
Studio 66, Level 6, 61
Marlborough Street
Surry Hills NSW 2010
+61 402 120 455



Client:
admin@logosgroup.com.au
Ph: 02 9546 3264



Scale:
**As Shown
@ A1**

Date:
14.11.2017

Job Number:
170906

North:

Hollinsworth Road
Marsden Park, NSW 2765

Revision		FOR STATE SIGNIFICANT DEVELOPMENT			
Rev	Date	Description	Drawn	Checked	
A	28.09.2017	FOR SSD - DRAFT	CL	BG	
B	12.10.2017	FOR SSD	JT	BG	
C	14.11.2017	FOR SSD	JT	BG	