


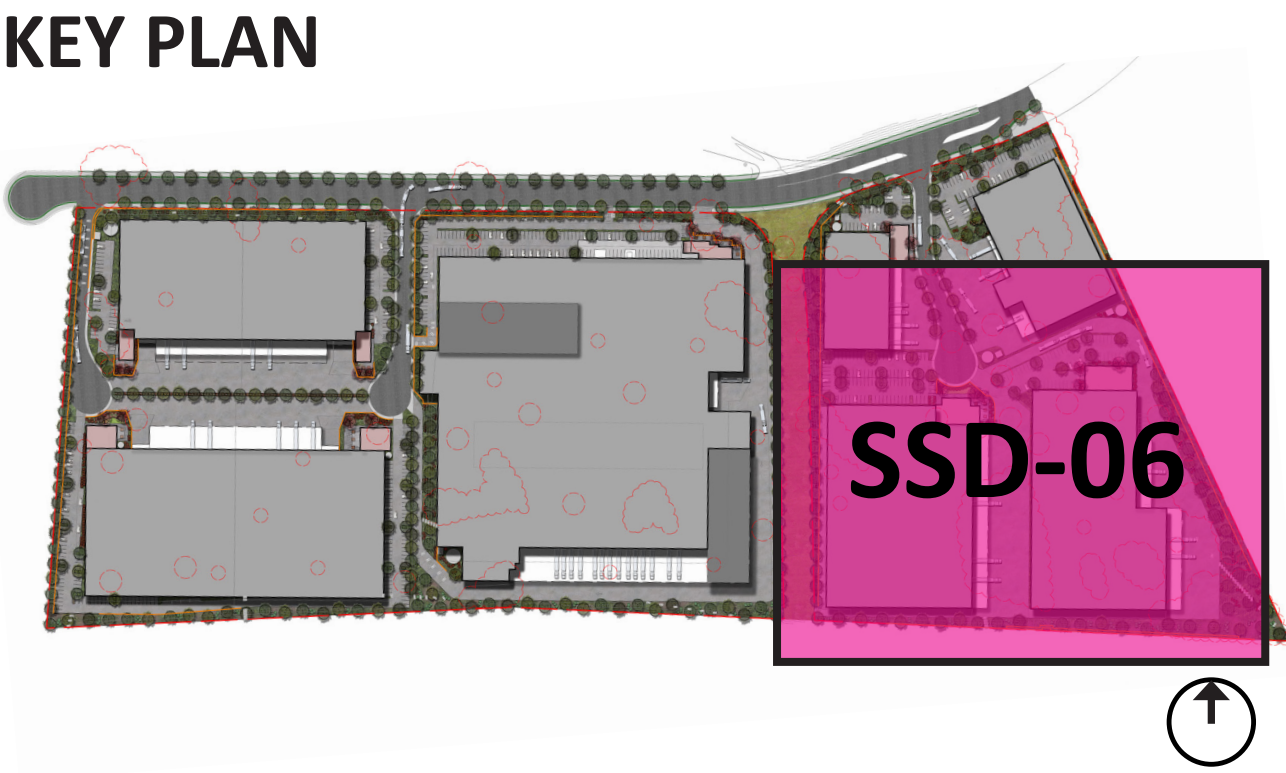


LEGEND

- SITE BOUNDARY
- EXISTING TREE TO BE REMOVED
- COPSE OF TREES TO BE REMOVED
- CANOPY TREE PLANTING WITHIN LANDSCAPE BUFFER ZONES AND TO INTERNAL ESTATE
- SCREEN AND SHRUB PLANTING
- FLOWERING DECIDUOUS TREE PLANTING AROUND OFFICE BUILDINGS
- MASS PLANTED AREAS OF GROUNDCOVERS AND LOW SHRUBS
- MAJOR DESIGN CONTOURS (TO CIVIL DETAILS)
- SECTION LOCATIONS (REFER TO SSD08 - SSD10)
- RETAINING WALL
- TURF
- POTENTIAL ARTIFACT REBURIAL LOCATION. (REFER TO ABORIGINAL CULTURAL HERITAGE REPORT).

NOTE:
DUE TO THE EXTENT OF THE DEVELOPMENT. TREE RETENTION MAY PROVE DIFFICULT. HOWEVER EXISTING TREES SHOULD BE RETAINED WHEREVER POSSIBLE. THIS WILL BE SUPPORTED TO AN ANBORIST ASSESSMENT.

Potential artefact reburial location.

Revision		FOR STATE SIGNIFICANT DEVELOPMENT			
Rev	Date	Description	Drawn	Checked	
A	28.09.2017	FOR SSD - DRAFT	CL	BG	
B	12.10.2017	FOR SSD	JT	BG	
C	14.11.2017	FOR SSD	JT	BG	

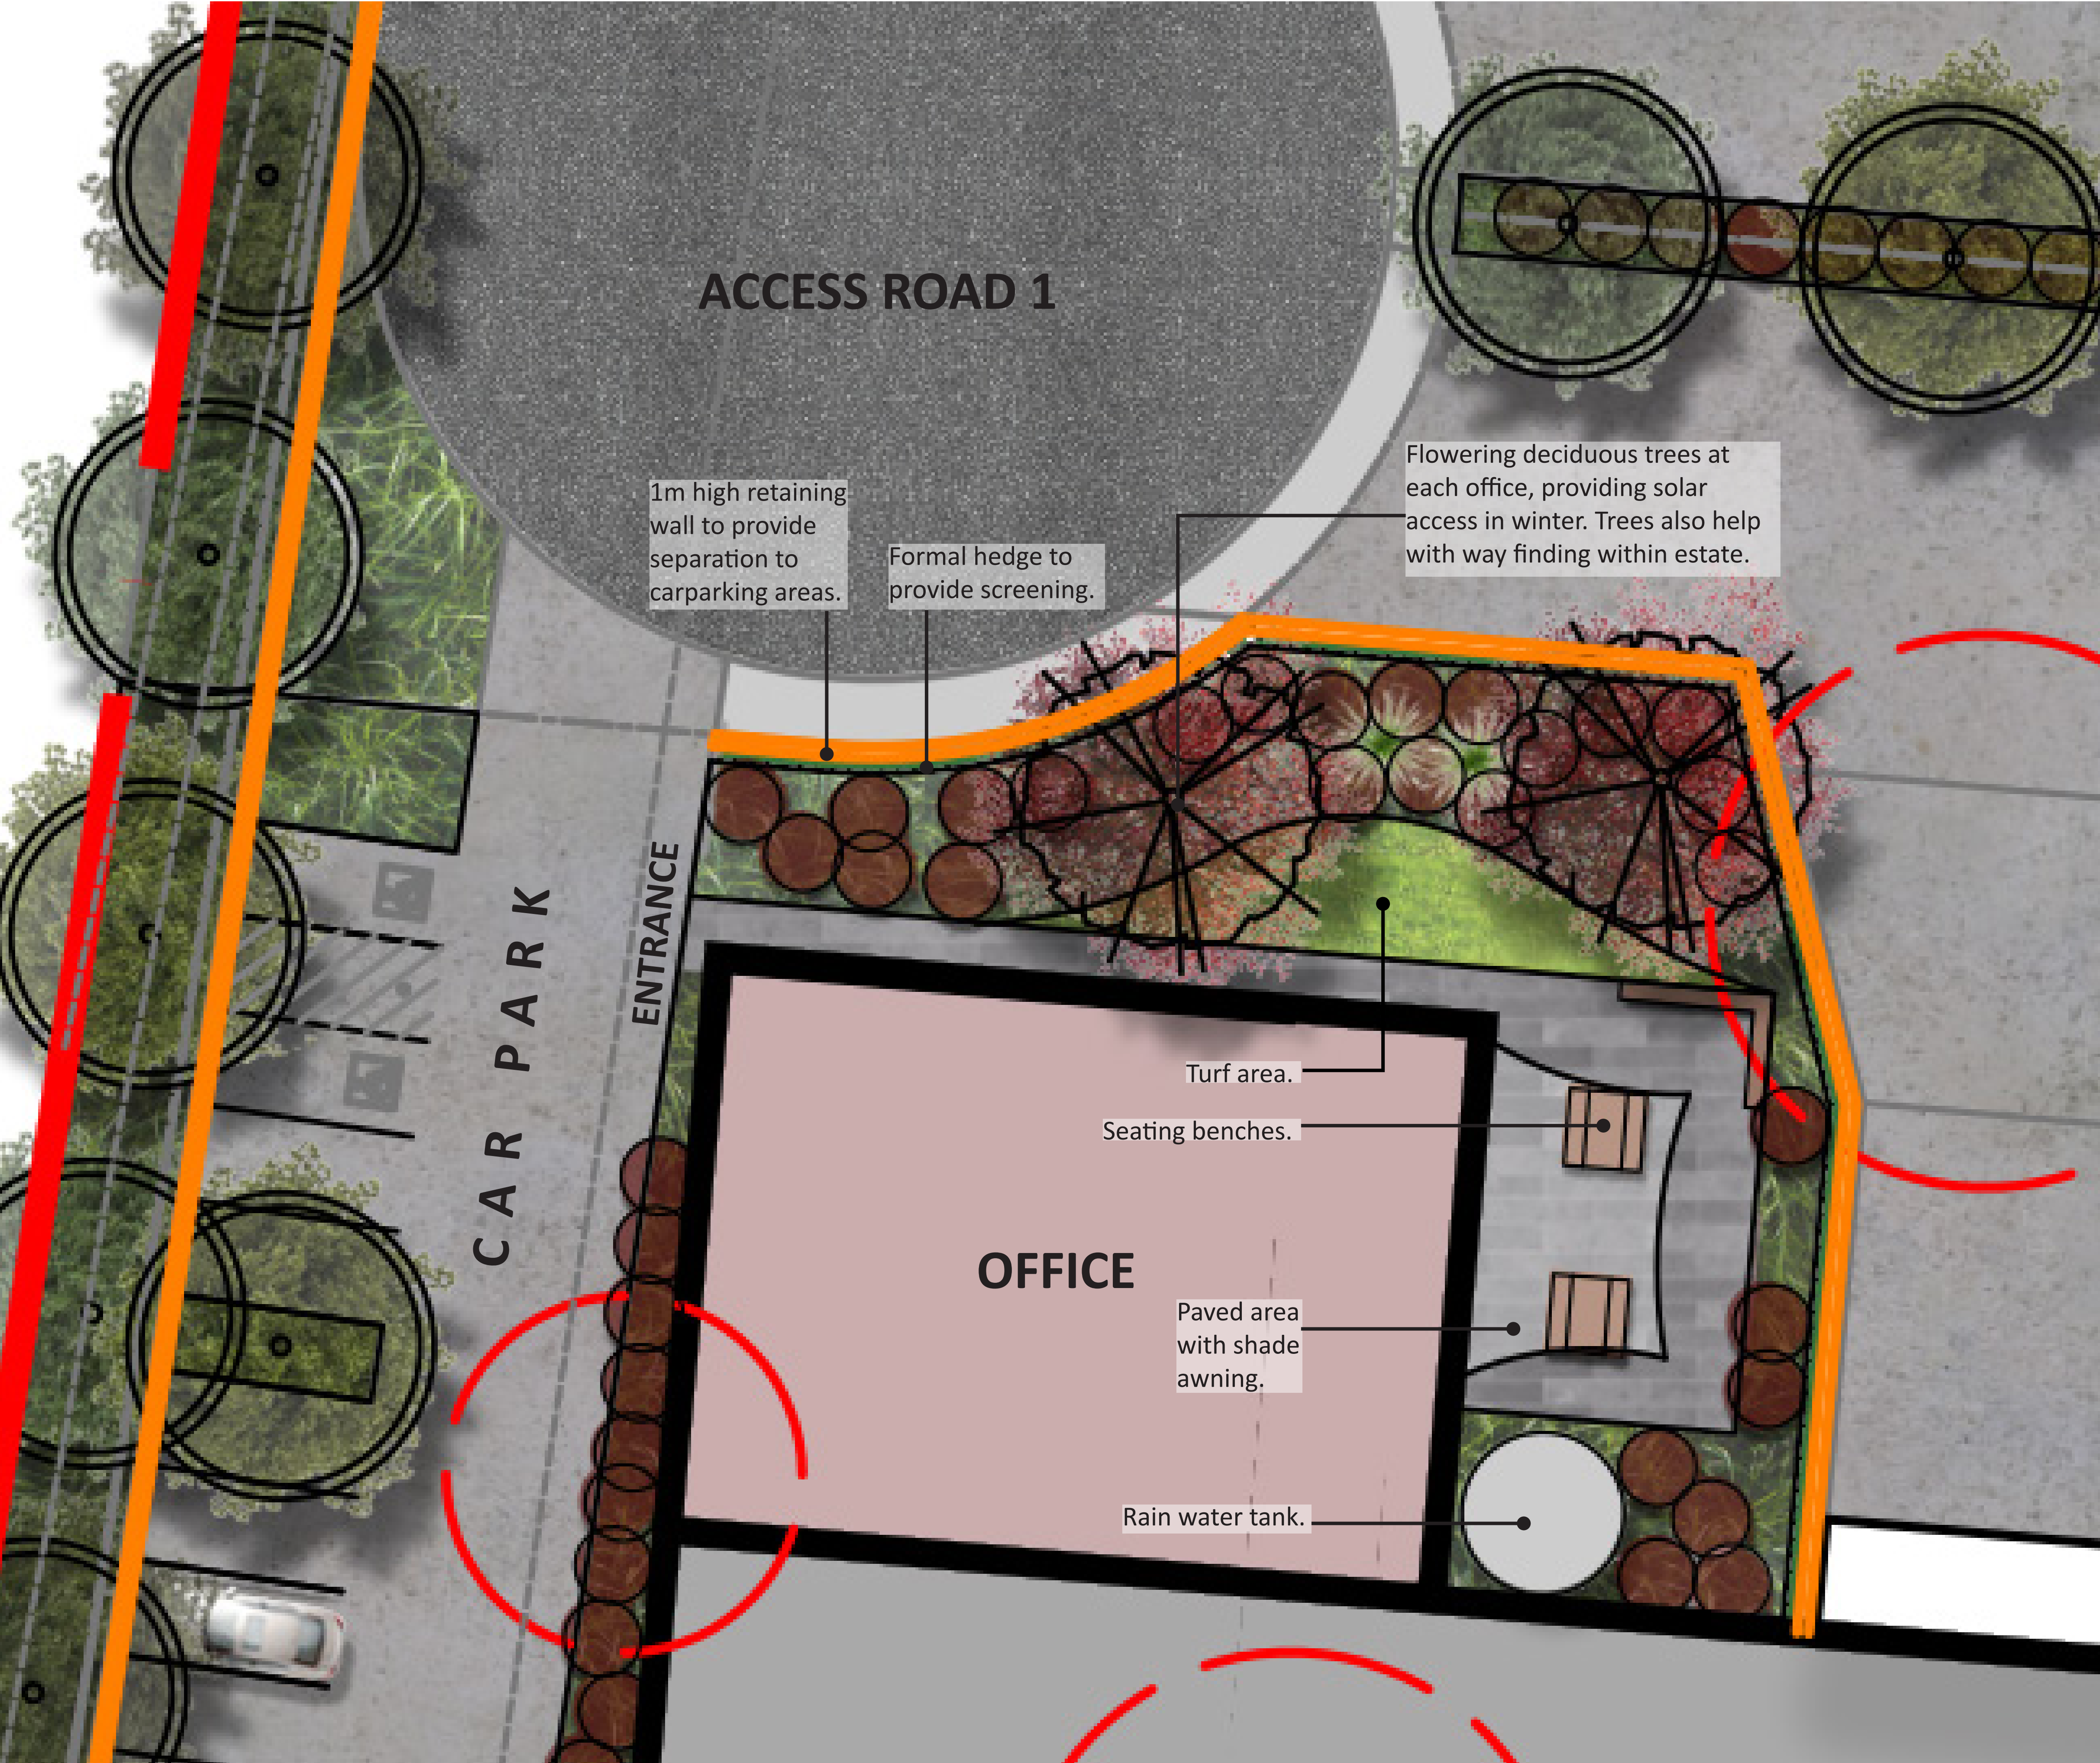

KEY PLAN



LEGEND

- SITE BOUNDARY
- EXISTING TREE TO BE REMOVED
- COPSE OF TREES TO BE REMOVED
- CANOPY TREE PLANTING WITHIN LANDSCAPE BUFFER ZONES AND TO INTERNAL SITE
- SCREEN SHRUB PLANTING
- DECIDUOUS TREE PLANTING AROUND OFFICE BUILDINGS
- MASS PLANTED AREAS OF GROUNDCOVERS AND LOW SHRUBS
- SEATING BENCHES
- TABLE SETTINGS
- HEDGE PLANTING
- TURF
- RETAINING WALL (TO MAX HEIGHT OF 1M)
- MODULAR UNIT PAVING
- FEATURE PLANTING

Revision		FOR STATE SIGNIFICANT DEVELOPMENT			
Rev	Date	Description	Drawn	Checked	
A	28.09.2017	FOR SSD - DRAFT	CL	BG	
B	12.10.2017	FOR SSD	JT	BG	
C	14.11.2017	FOR SSD	JT	BG	