




NOTES:
DO NOT SCALE OF DRAWING - DIMENSIONS & LEVELS TO BE VERIFIED PRIOR TO COMMENCEMENT OF WORK WITH FIGURED
DIMENSIONS IN PREFERENCE TO SCALED DIMENSIONS
MATERIALS & WORKMANSHIP TO BE IN STRICT ACCORDANCE WITH ALL RELEVANT S.A.A. STANDARDS, BCA AND LOCAL
AUTHORITIES REQUIREMENTS.
THIS DRAWING IS SUBJECT TO COPYRIGHT AND IS THE PROPERTY OF THE AUTHOR.
THIS DRAWING MUST NOT BE RETAINED, COPIED OR USED WITHOUT THE GIVEN AUTHORITY OF LOGOS PROPERTY GROUP

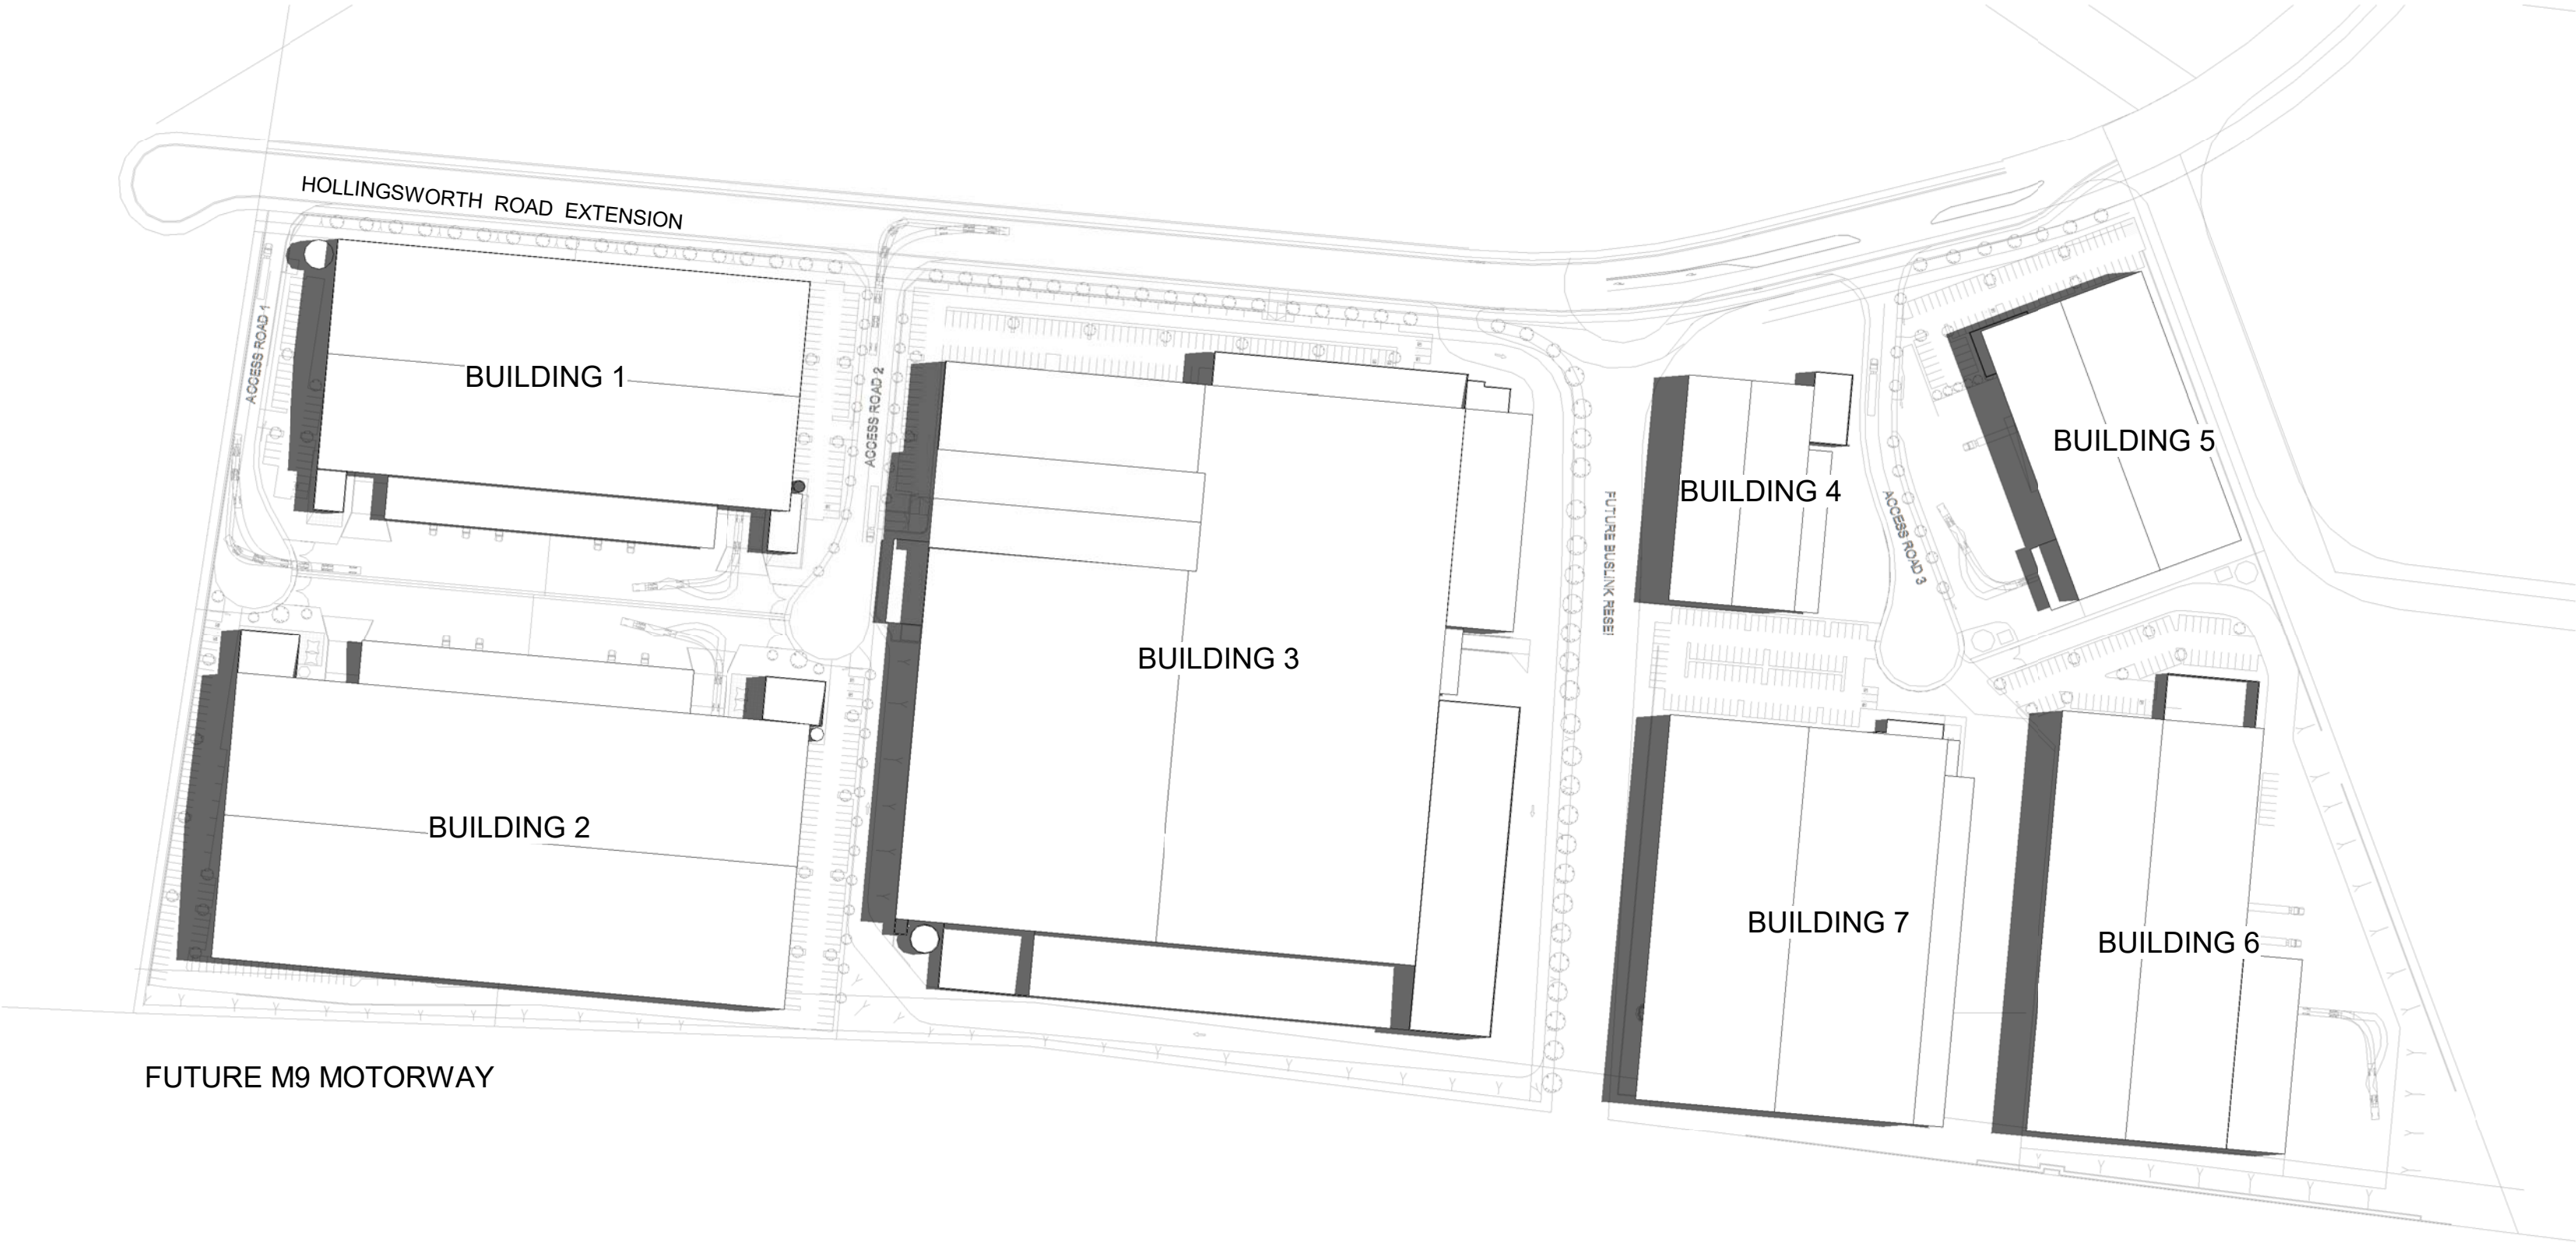

1 21 Dec - 9am
1 : 2000

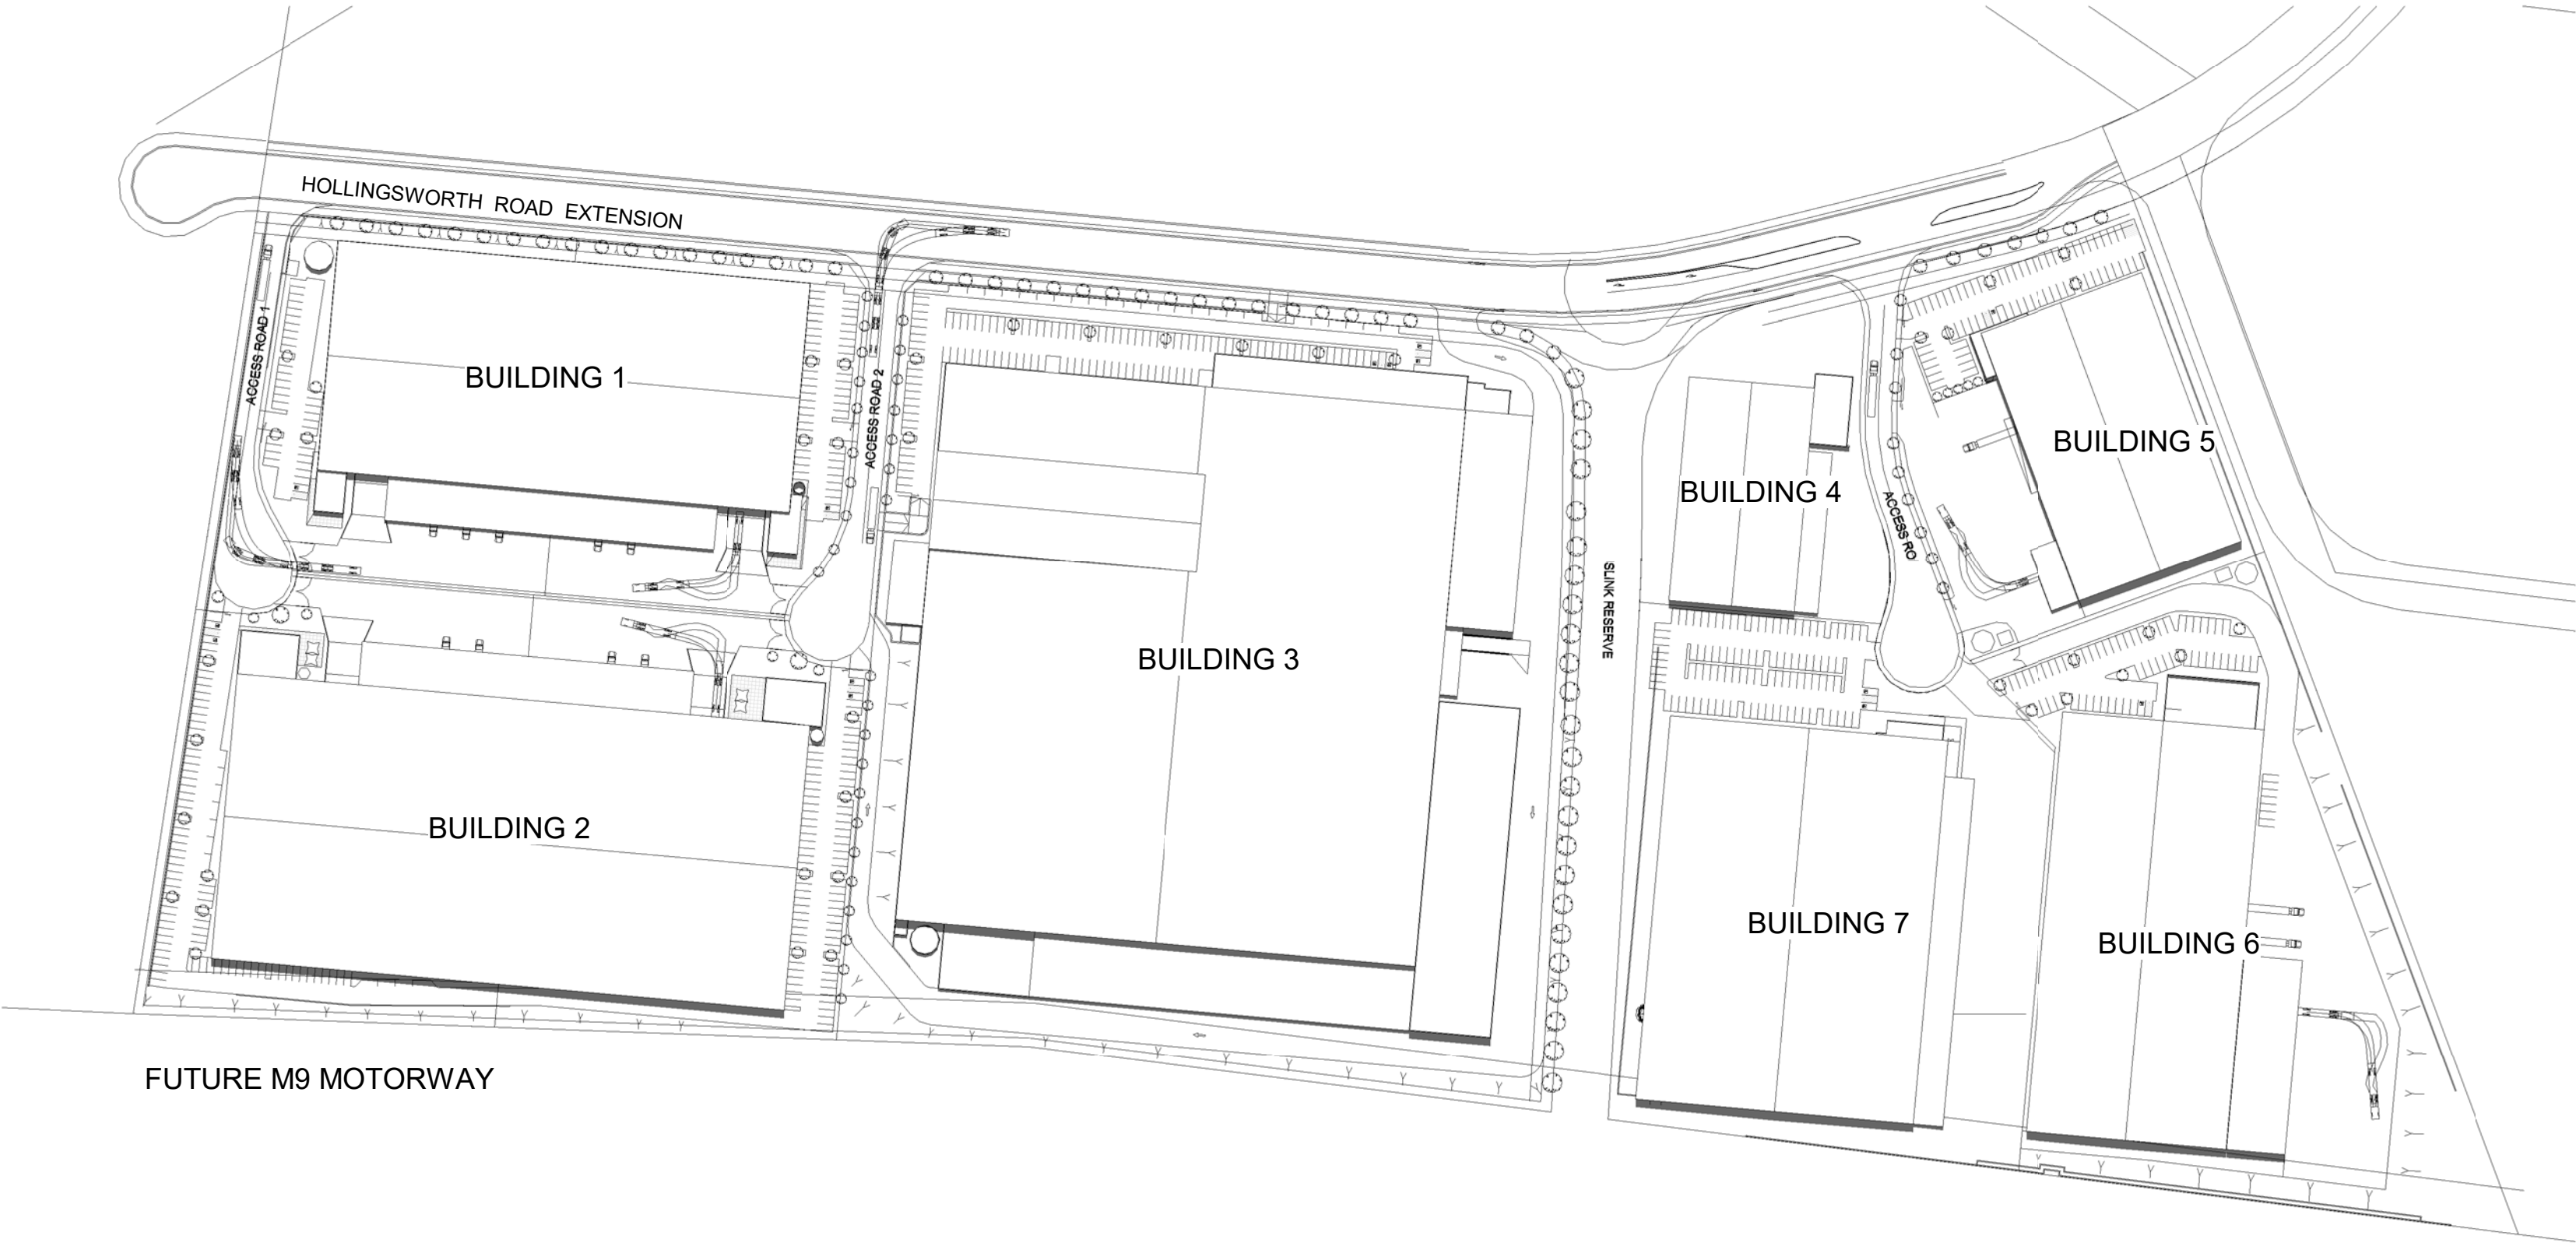

2 21 Dec - 12pm
1 : 2000

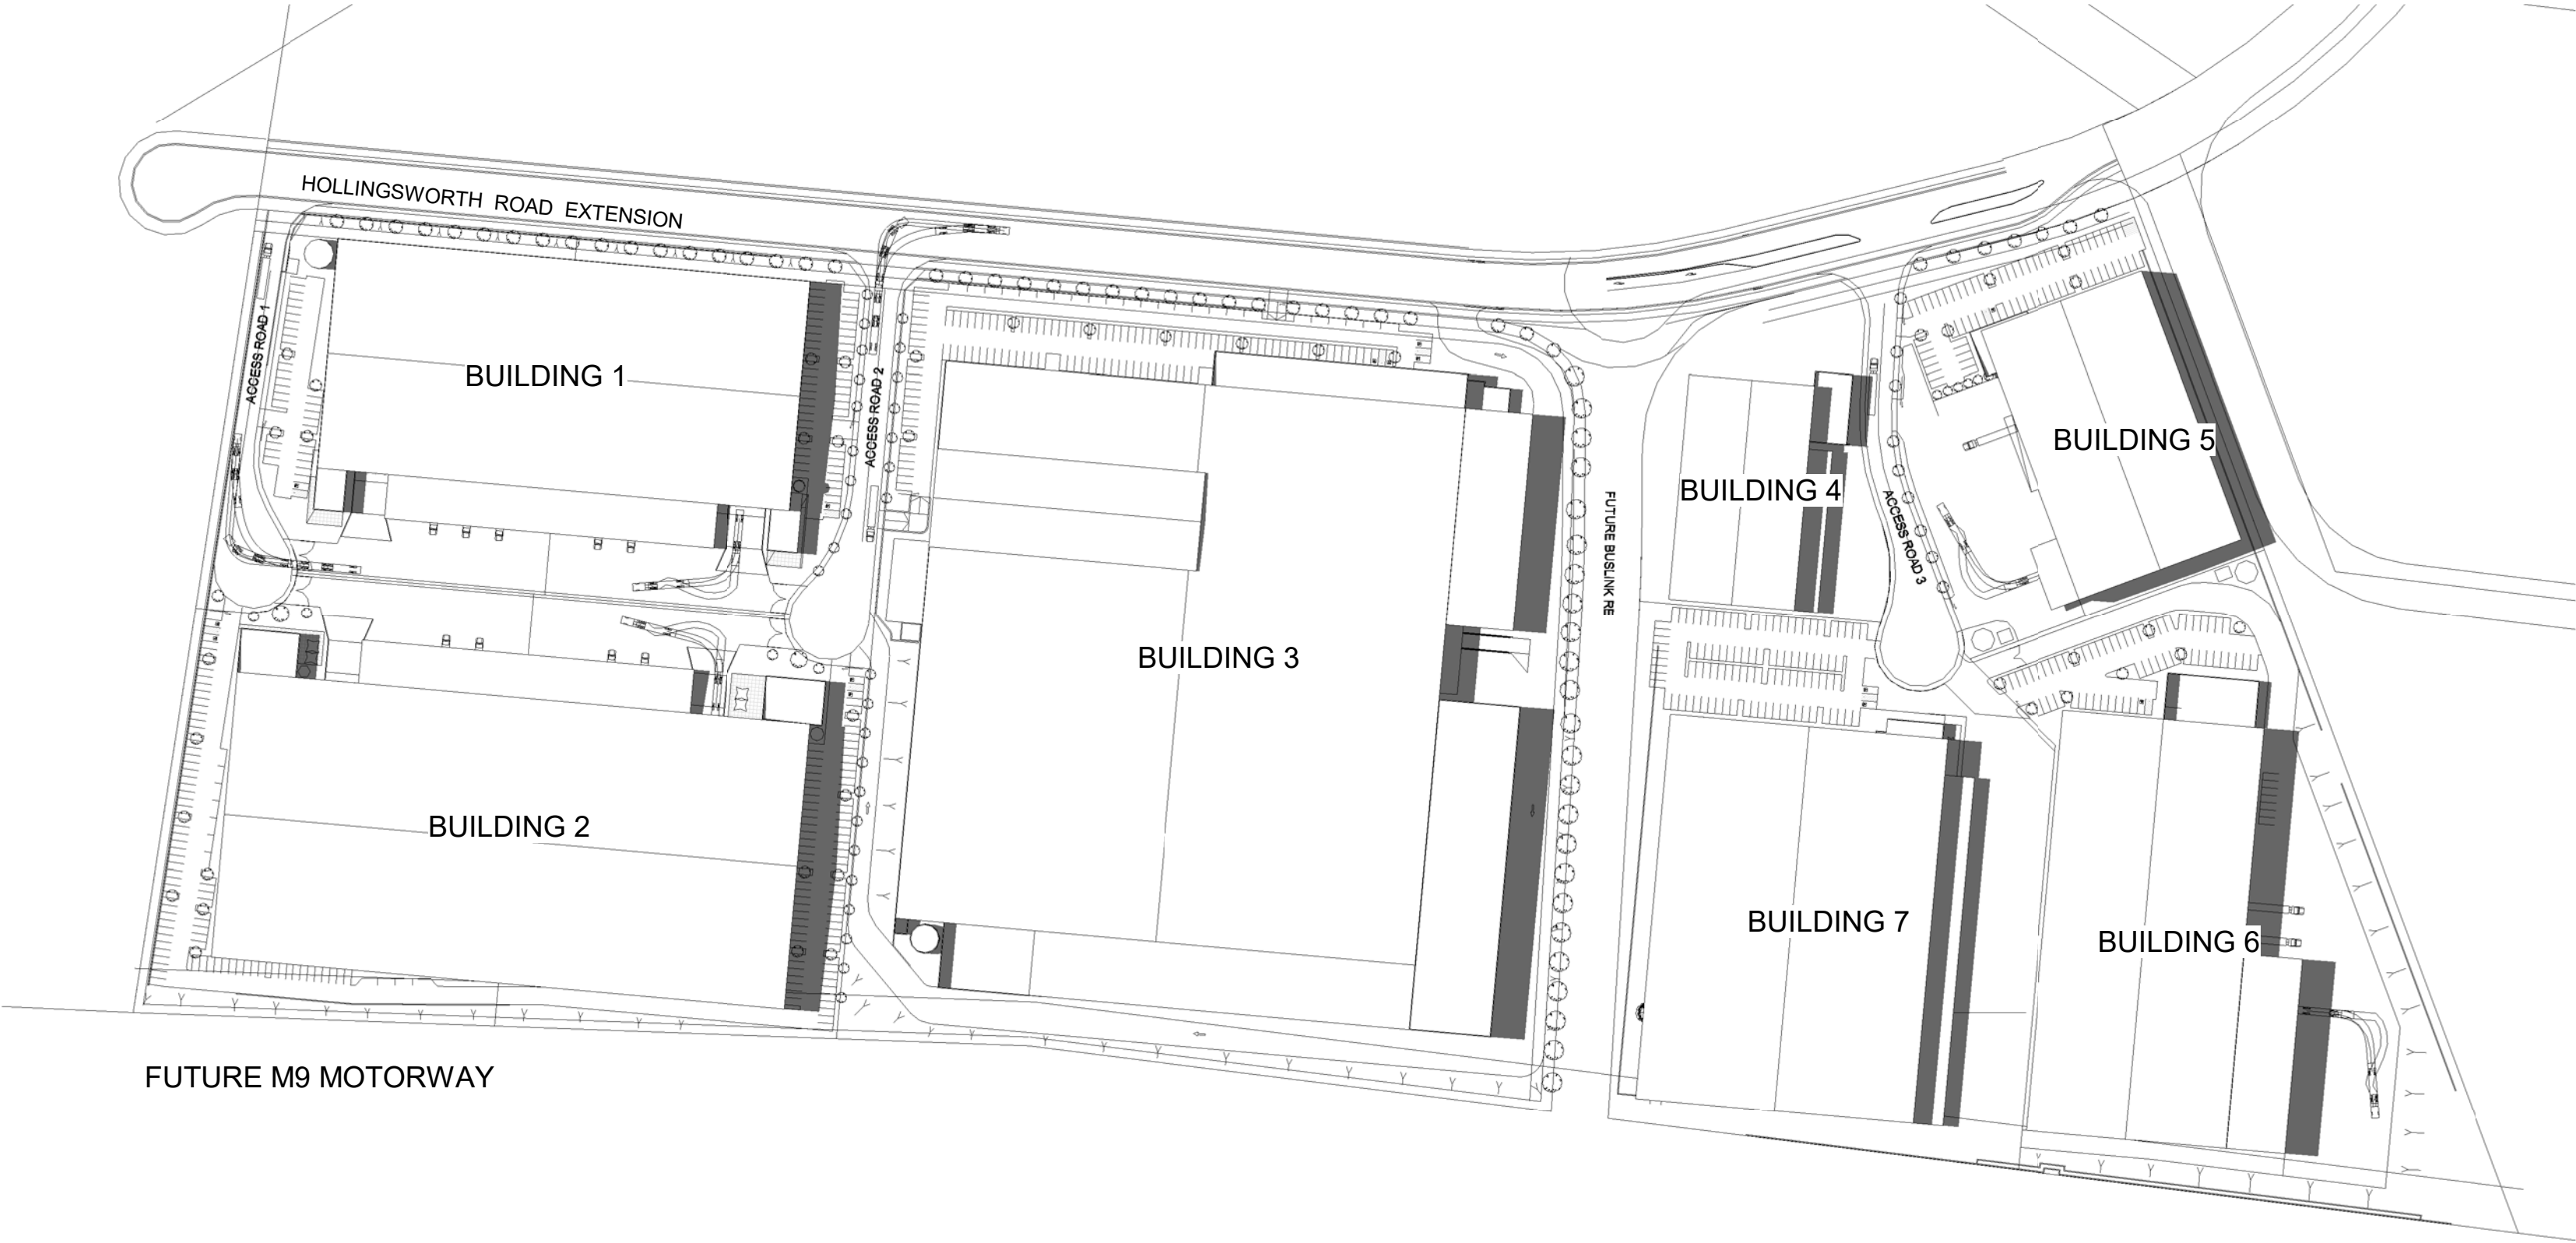

3 21 Dec - 3pm
1 : 2000

LOGOS

www.logosproperty.com.au
Level 29, 88 Philip Street,
SYDNEY, NSW 2000


No.	Description	Date

Drawing Title :
Summer Solstice Shadow


Drawing number :
MAP-SD-01

Date	Scale	REV
	1 : 2000	


NOTES:
DO NOT SCALE OF DRAWING - DIMENSIONS & LEVELS TO BE VERIFIED PRIOR TO COMMENCEMENT OF WORK WITH FIGURED
DIMENSIONS IN PREFERENCE TO SCALED DIMENSIONS
MATERIALS & WORKMANSHIP TO BE IN STRICT ACCORDANCE WITH ALL RELEVANT S.A.A. STANDARDS, BCA AND LOCAL
AUTHORITIES REQUIREMENTS.
THIS DRAWING IS SUBJECT TO COPYRIGHT AND IS THE PROPERTY OF THE AUTHOR.
THIS DRAWING MUST NOT BE RETAINED, COPIED OR USED WITHOUT THE GIVEN AUTHORITY OF LOGOS PROPERTY GROUP

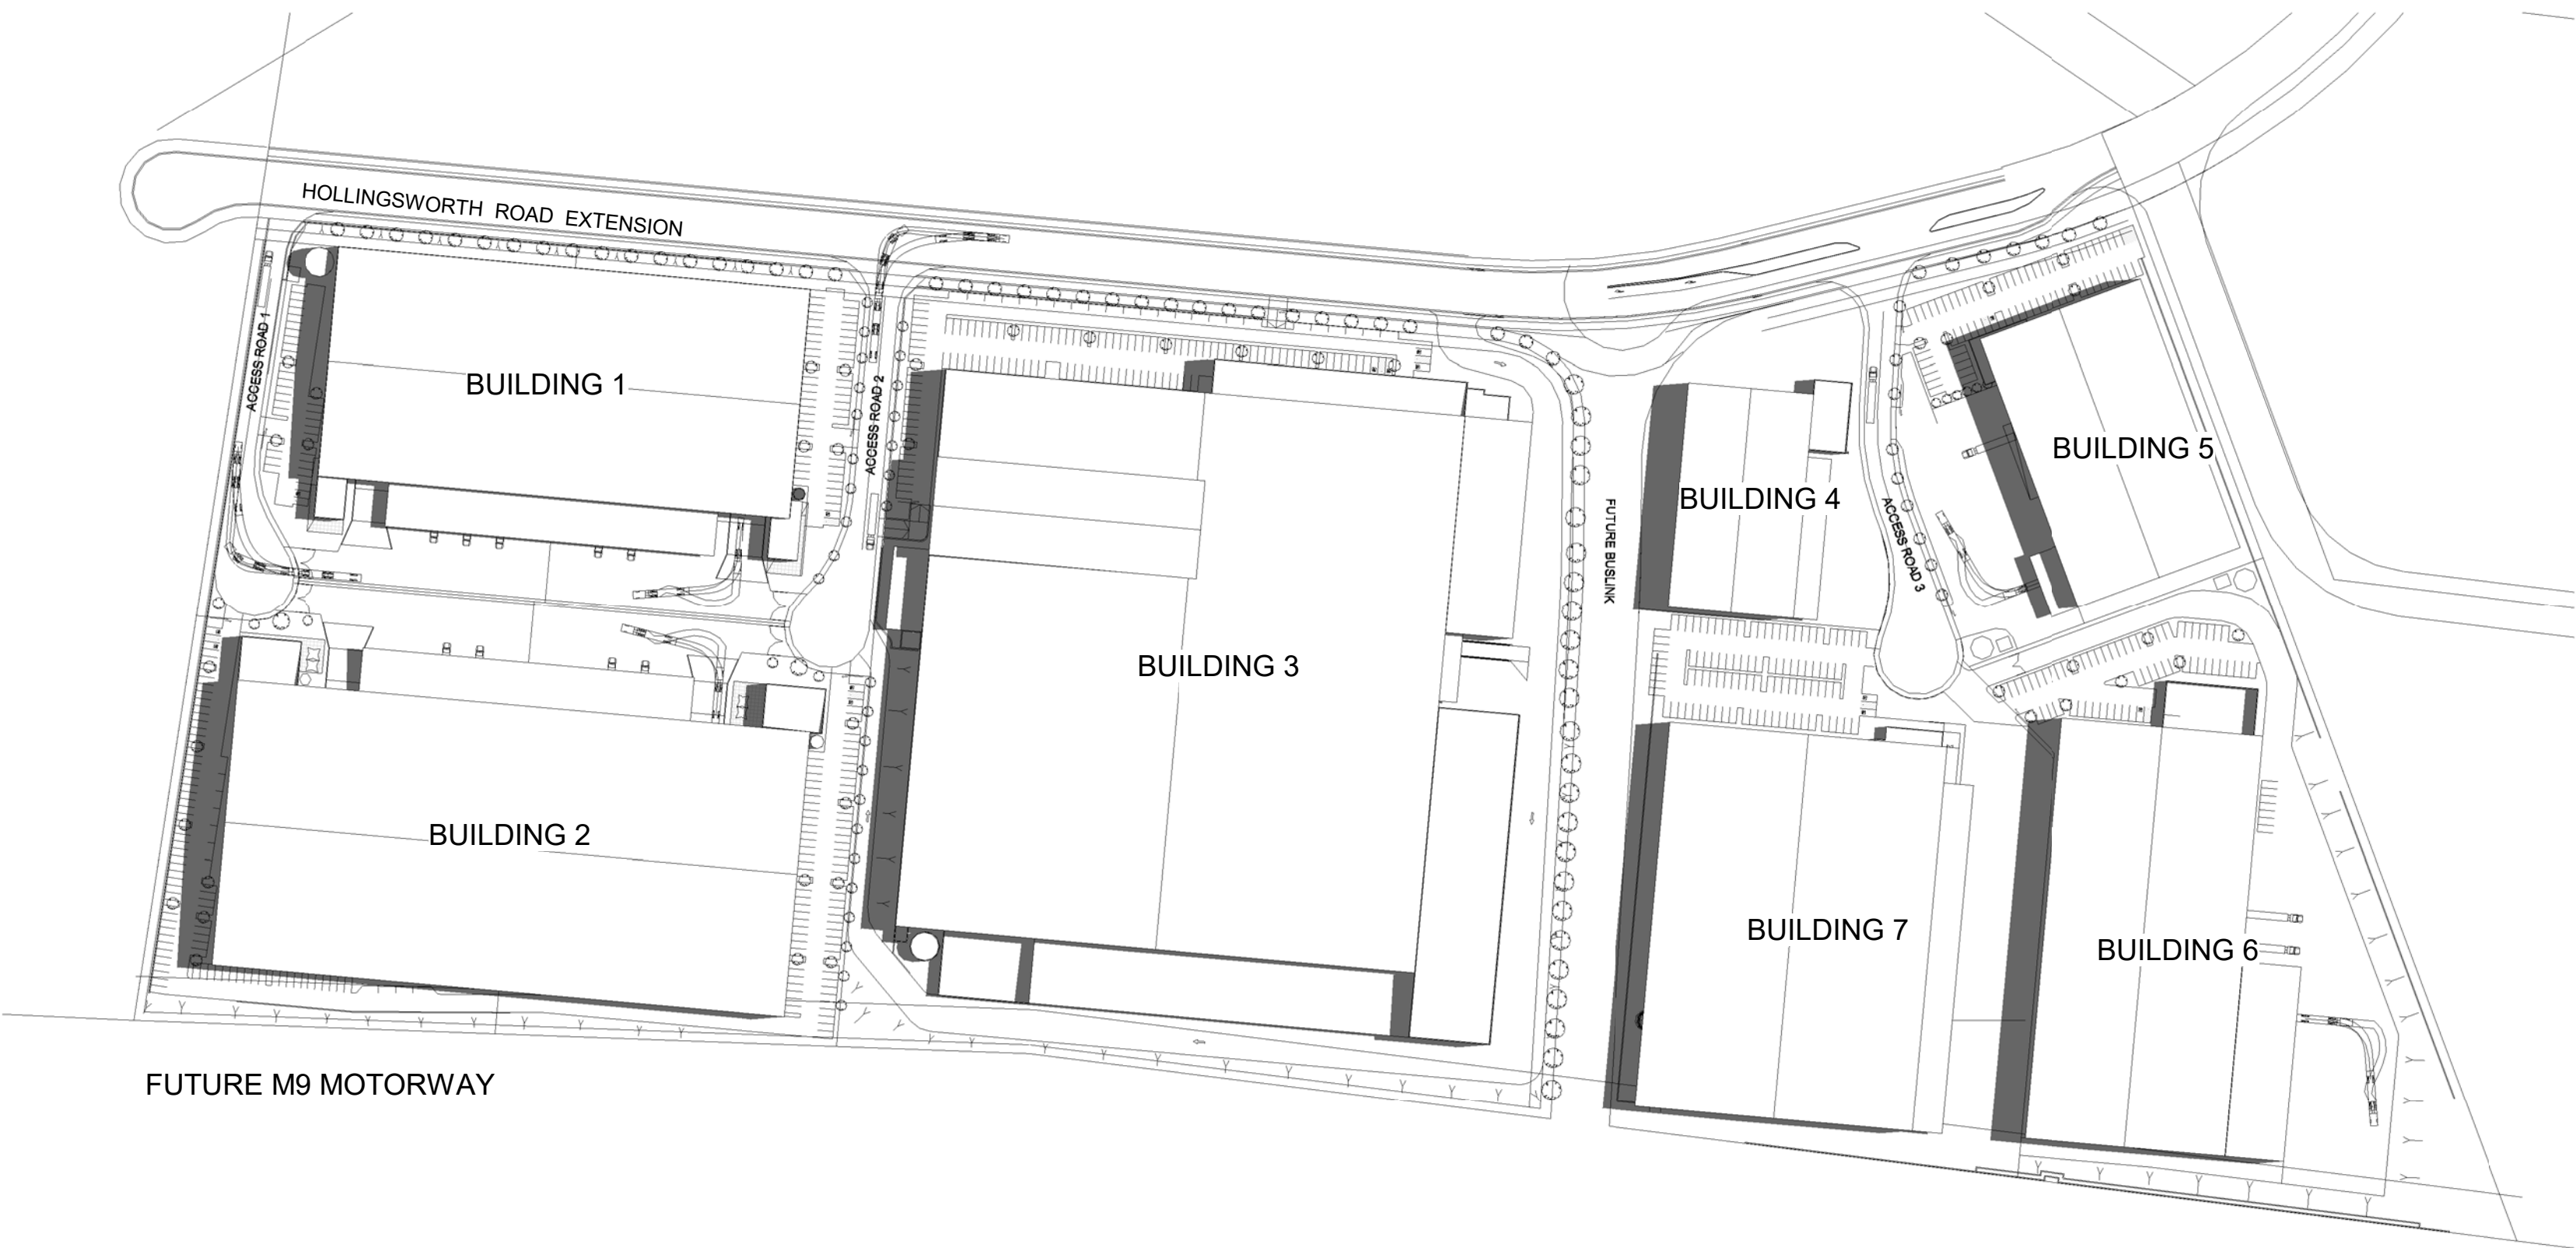

1 21 Jun - 9am
1 : 2000

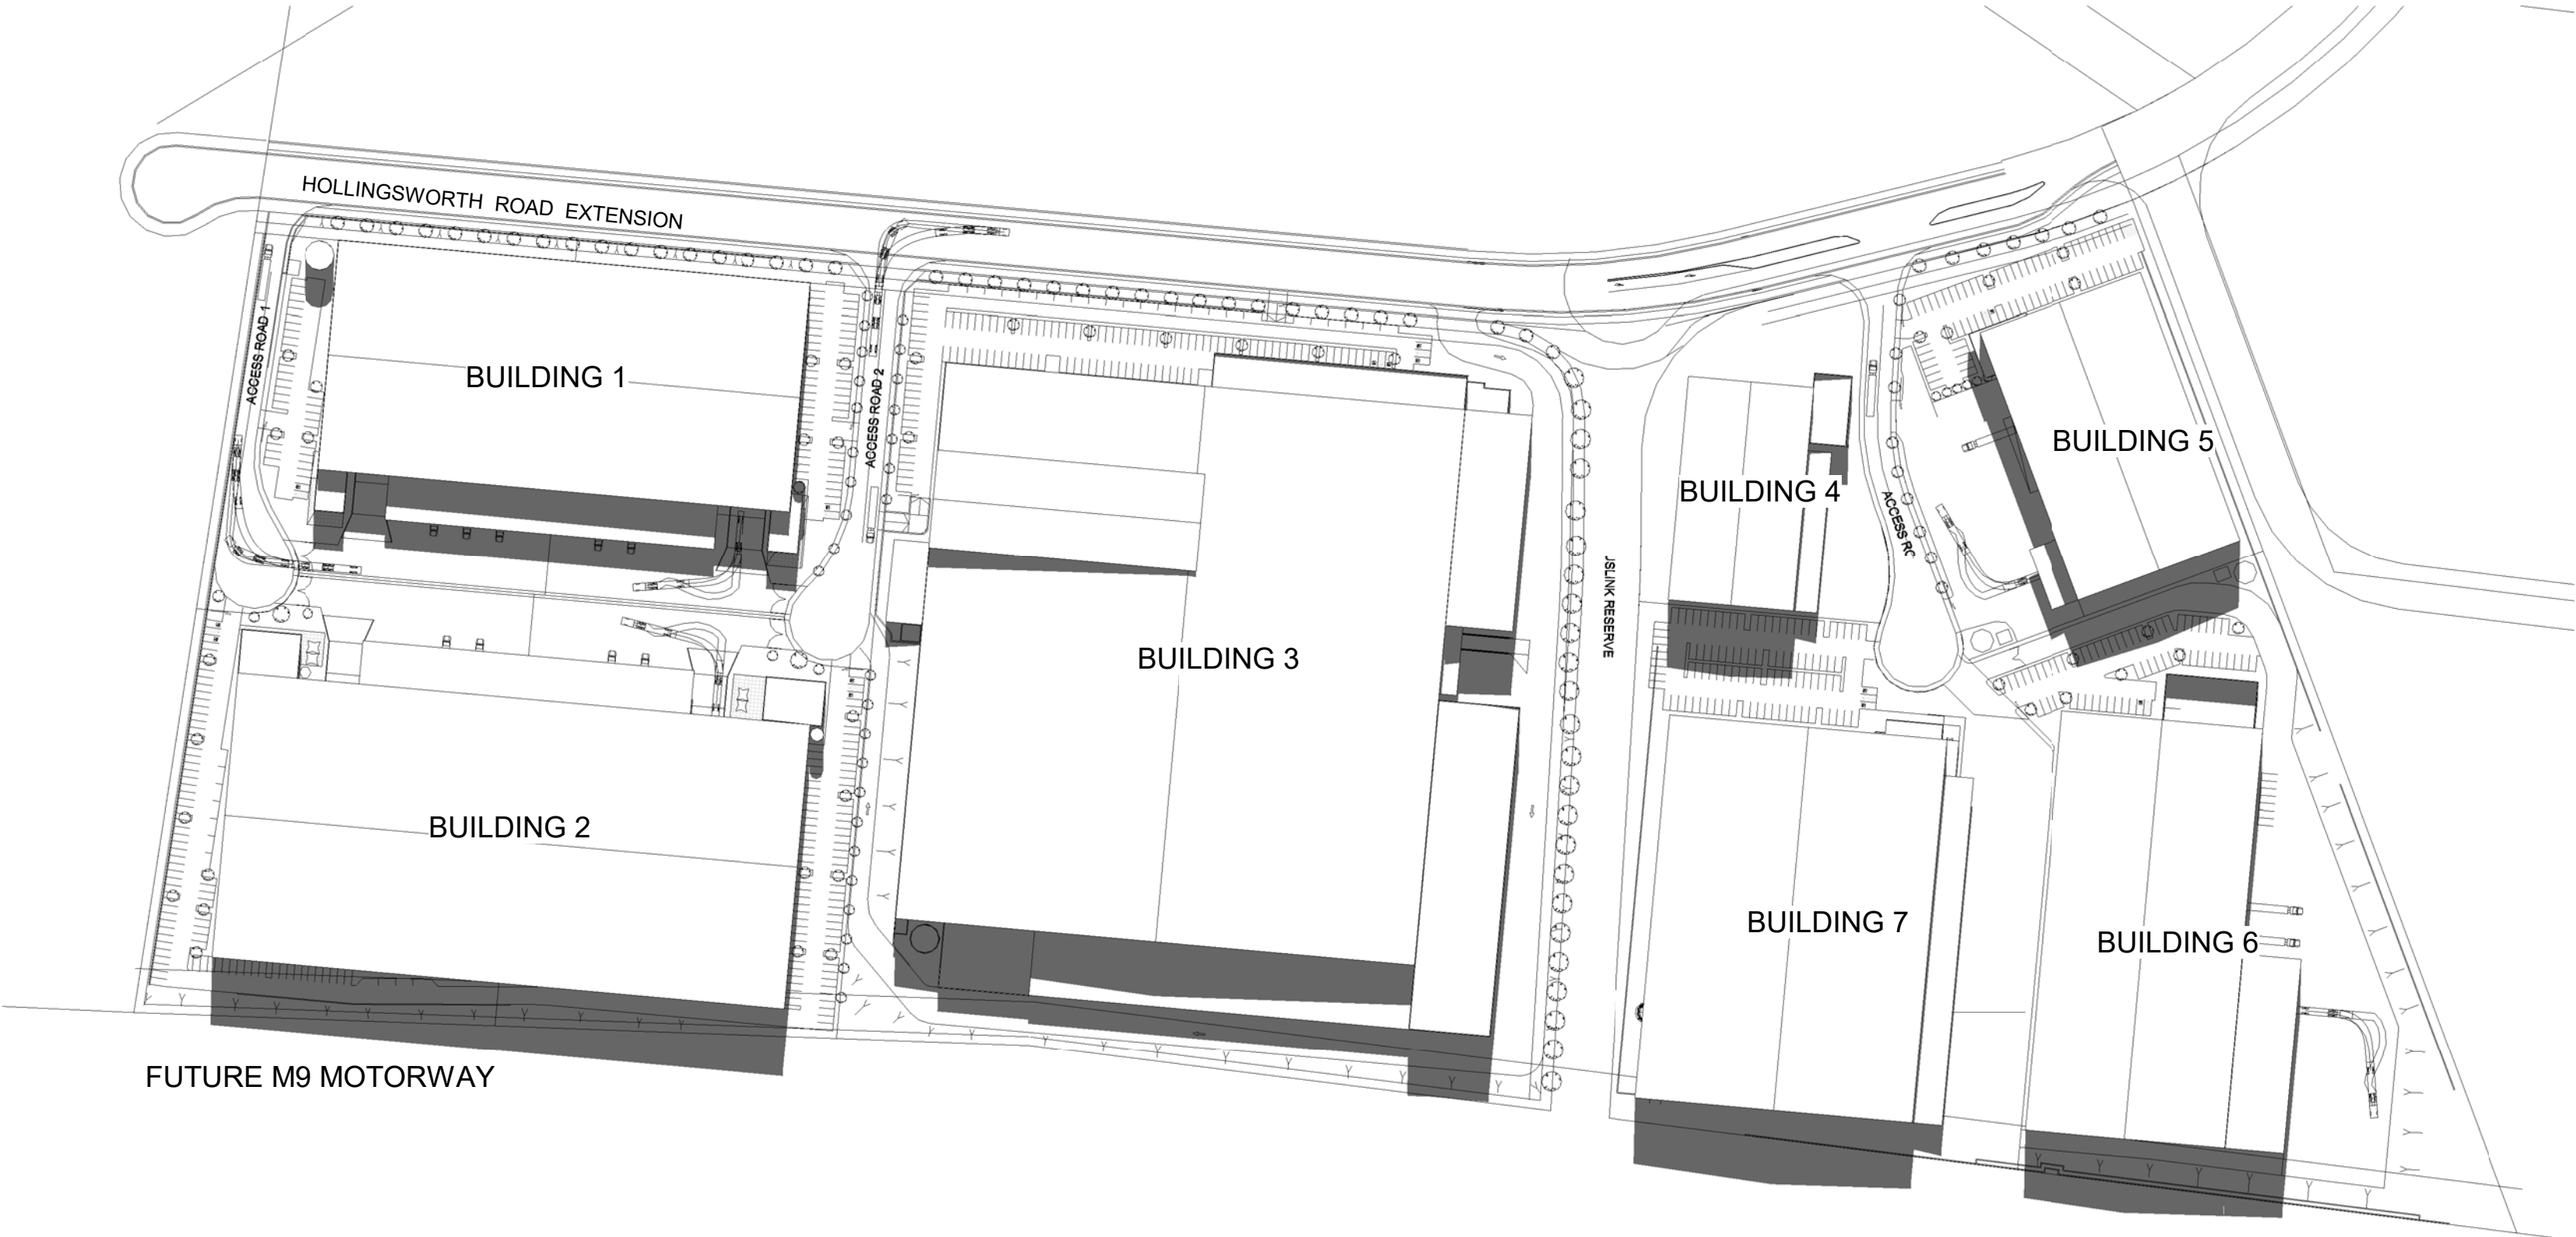

2 21 Jun - 12pm
1 : 2000

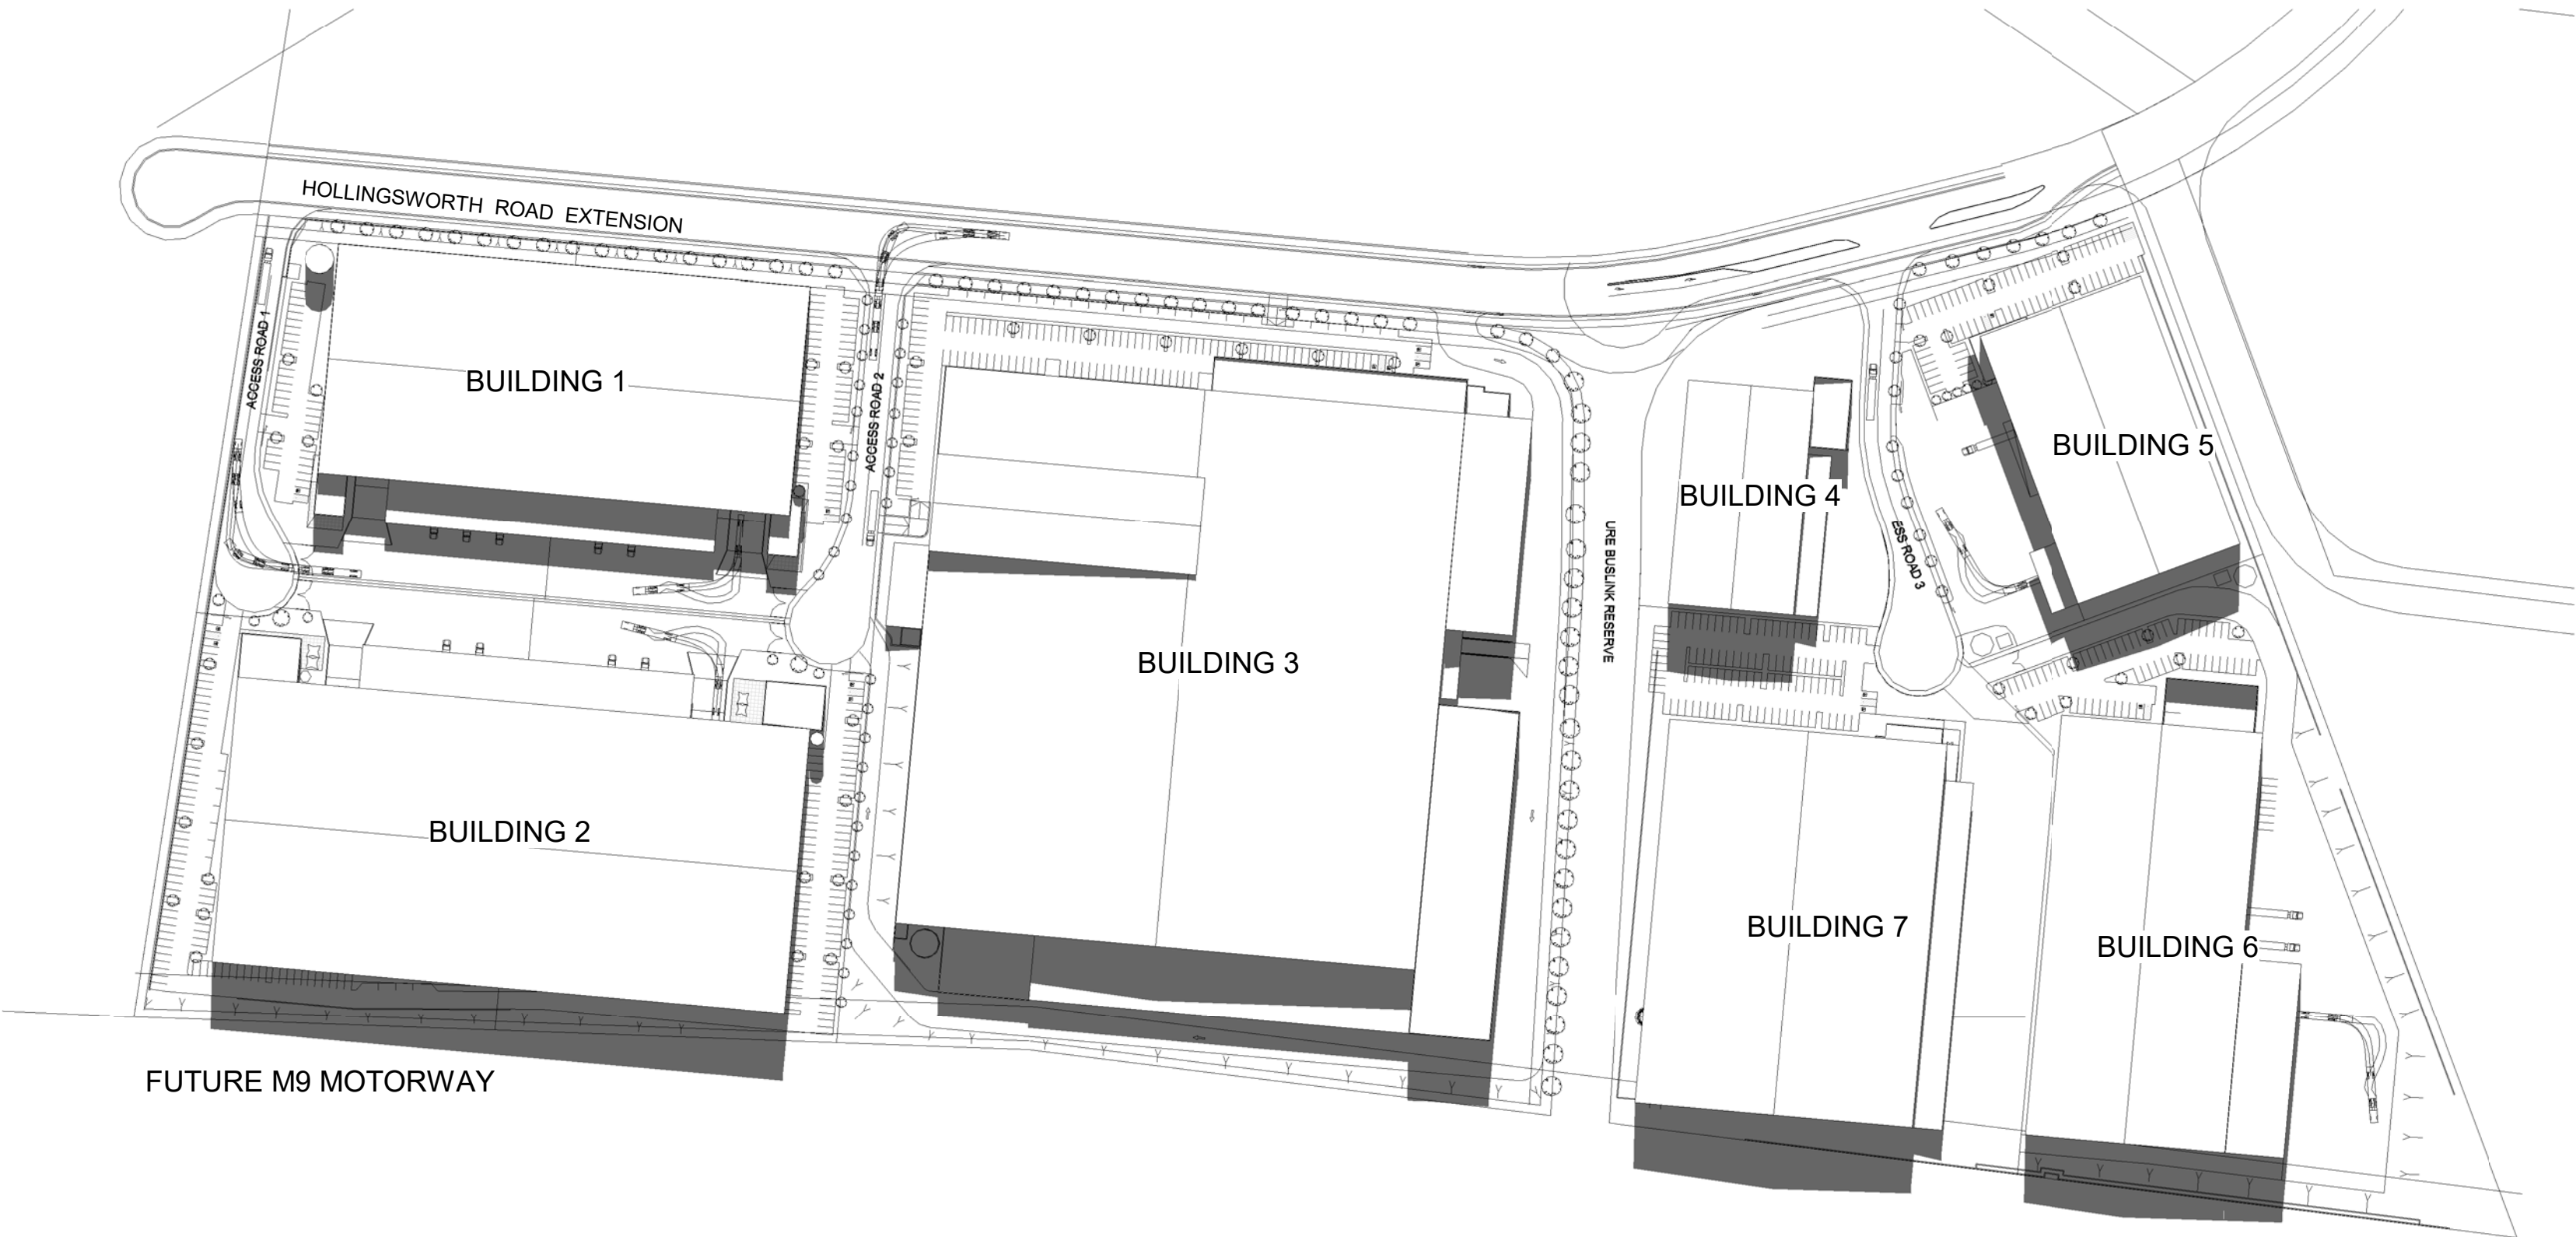

3 21 Jun - 3pm
1 : 2000

LOGOS

www.logosproperty.com.au
Level 29, 88 Philip Street,
SYDNEY, NSW 2000

No.	Description	Date

Drawing Title :
Winter Solstice Shadow

Drawing number :
MAP-SD-02

Date	Scale	REV
	1 : 2000	