




LOT 1




LOT 1

CATCHMENT	AREA (Ha)	SOURCE NODE	% IMPERVIOUS	STORMWATER TREATMENT
R1	0.383	ROOF	100	RAINWATER TANK/SF CARTRIDGES
R2	0.383	ROOF	100	OCEANGUARD OG200/ SF CARTRIDGE
R3	0.766	ROOF	100	OCEANGUARD OG200/ SF CARTRIDGE
R4	0.078	ROOF	100	OCEANGUARD OG200/ SF CARTRIDGE
A1	0.285	SEALEDROOD	100	OCEANGUARD OG200/ SF CARTRIDGE
A2	0.011	SEALEDROOD	0	BYPASS
A3	0.054	SEALEDROOD	100	BYPASS
A4	0.041	SEALEDROOD	100	BYPASS
H1	1.173	SEALEDROOD	100	BYPASS
LS1	0.163	REVEGETATEDLAND	100	BYPASS
LS2	0.258	REVEGETATEDLAND	100	BYPASS
TOTAL	3.595			

- MUSIC CATCHMENT
- DENOTES AREA DRAINING TO OSD TANK
- DENOTES AREA BYPASSING OSD TANK

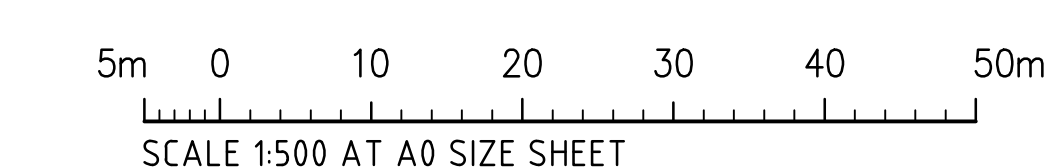

MUSIC CATCHMENT PLAN
SCALE 1:500

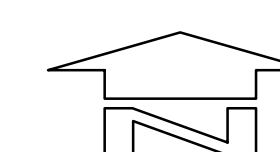

DRAINS CATCHMENT PLAN
SCALE 1:500

FOR INFORMATION ONLY

Costin Roe Consulting

DRAWING TITLE
STORMWATER CATCHMENT PLANS