


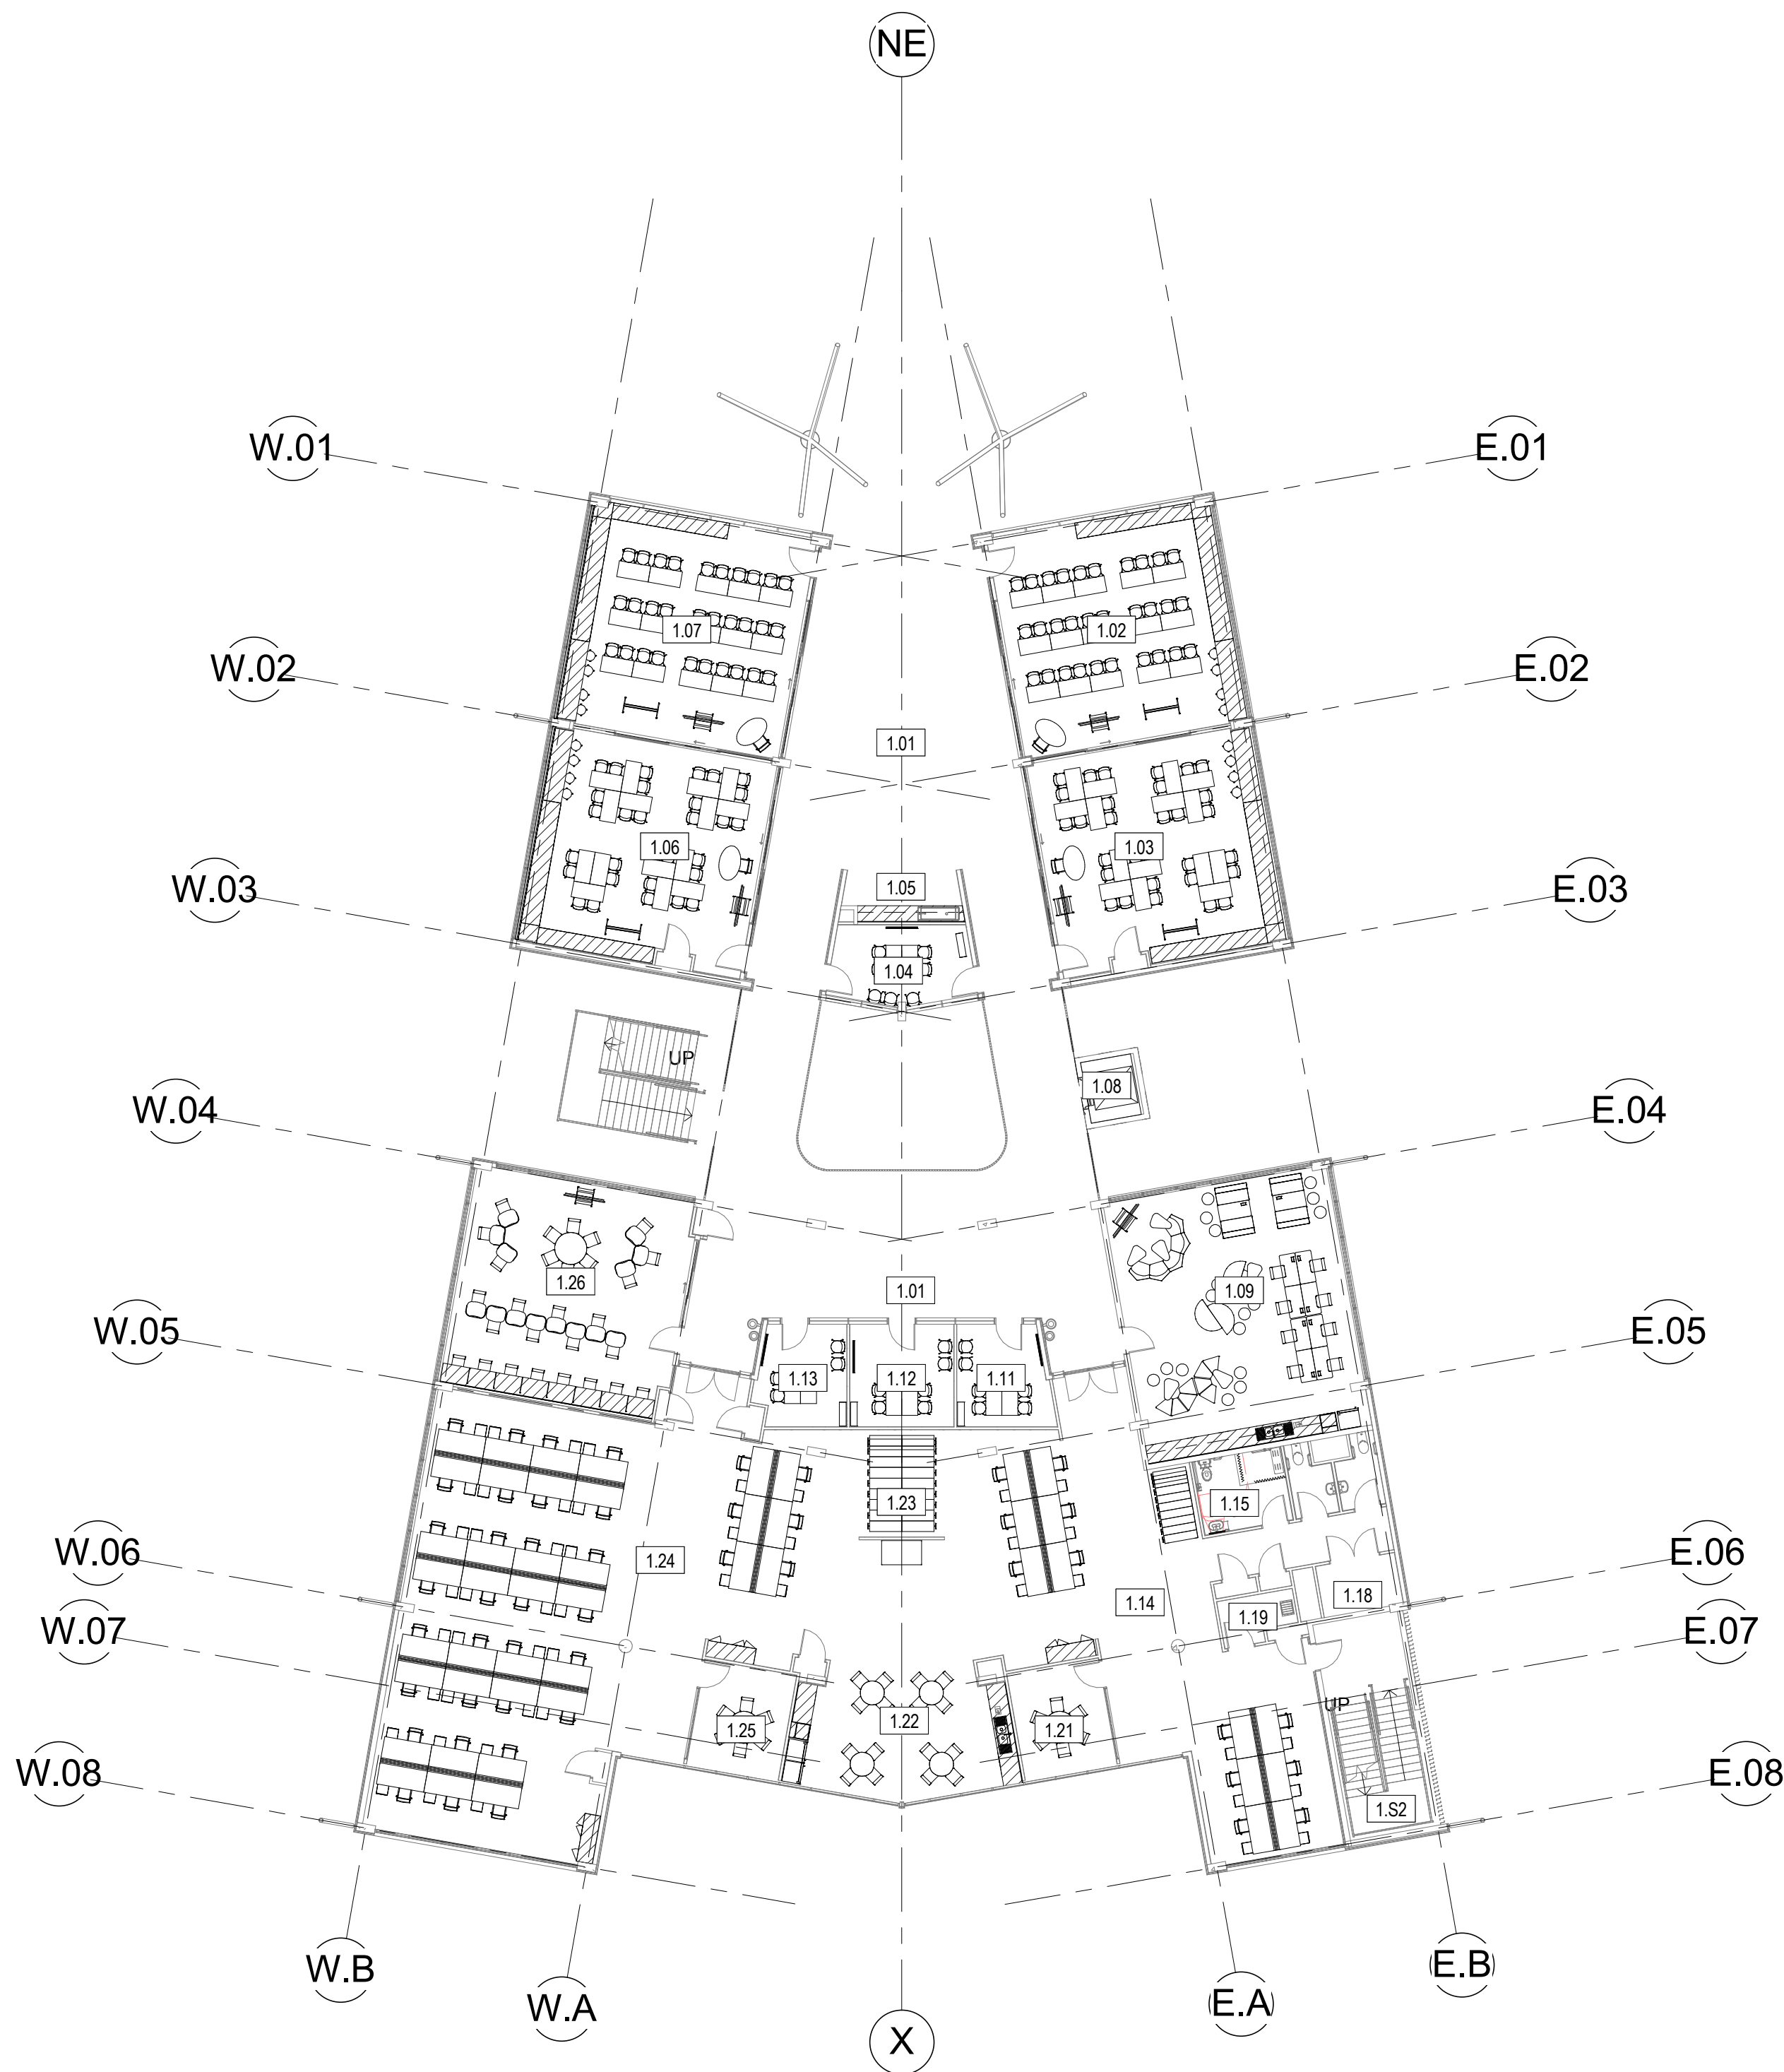

Room Schedule - Level 1	
Number	Name
1.01	Circulation
1.01A	Hydrant
1.02	GLS
1.03	GLS
1.03A	MANIFOLD
1.04	Forum
1.05	Practical Activities Area
1.06	GLS
1.06A	MANIFOLD
1.07	GLS
1.08	Lift
1.09	Senior Learning Centre
1.11	Forum
1.12	Forum
1.13	Forum
1.14	Staff Study T2
1.14A	DB
1.14B	Manifold
1.14C	FHR
1.15	Staff PWD
1.16	Staff WC
1.17	Staff WC
1.18	Comms
1.19	Clean
1.20	FHR
1.21	MTG
1.22	Staff Lounge
1.23	Prep
1.24	Staff Study T1
1.24A	Manifold
1.24B	Manifold
1.24C	FHR
1.25	MTG
1.26	Senior Study
1.S1	Stair 1
1.S2	Stair 2

10 0 10 20 30 40 50 60 70 80
SCALE @ A1
1: 1
© CONRAD GARGETT ANCHER MORTLOCK WOOLLEY
mail@conradgargett.com.au ABN 49 325 121 350
DO NOT SCALE DRAWING & VERIFY ALL DIMENSIONS AND LEVELS ON SITE
NOMINATED ARCHITECT : BRUCE WOLFE NSW Reg. 6969
REV DESCRIPTION DATE APPD

CONRAD GARGETT | ANCHER MORTLOCK WOOLLEY

mace


NSW GOVERNMENT | Education

PROJECT
HURLSTONE AGRICULTURAL HIGH SCHOOL (HAWKESBURY) Building 2


CLIENT
Department of Education NSW

DRAWING
Level 1 FFE - Overall

PROJECT No:
16 052
SCHOOL ID PAC ID STAGE DISC. TYPE DRAWING No. REV:
HASH-02-DD-AR-DR-A2610-

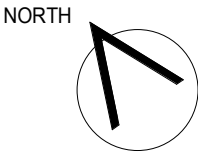

PRELIMINARY

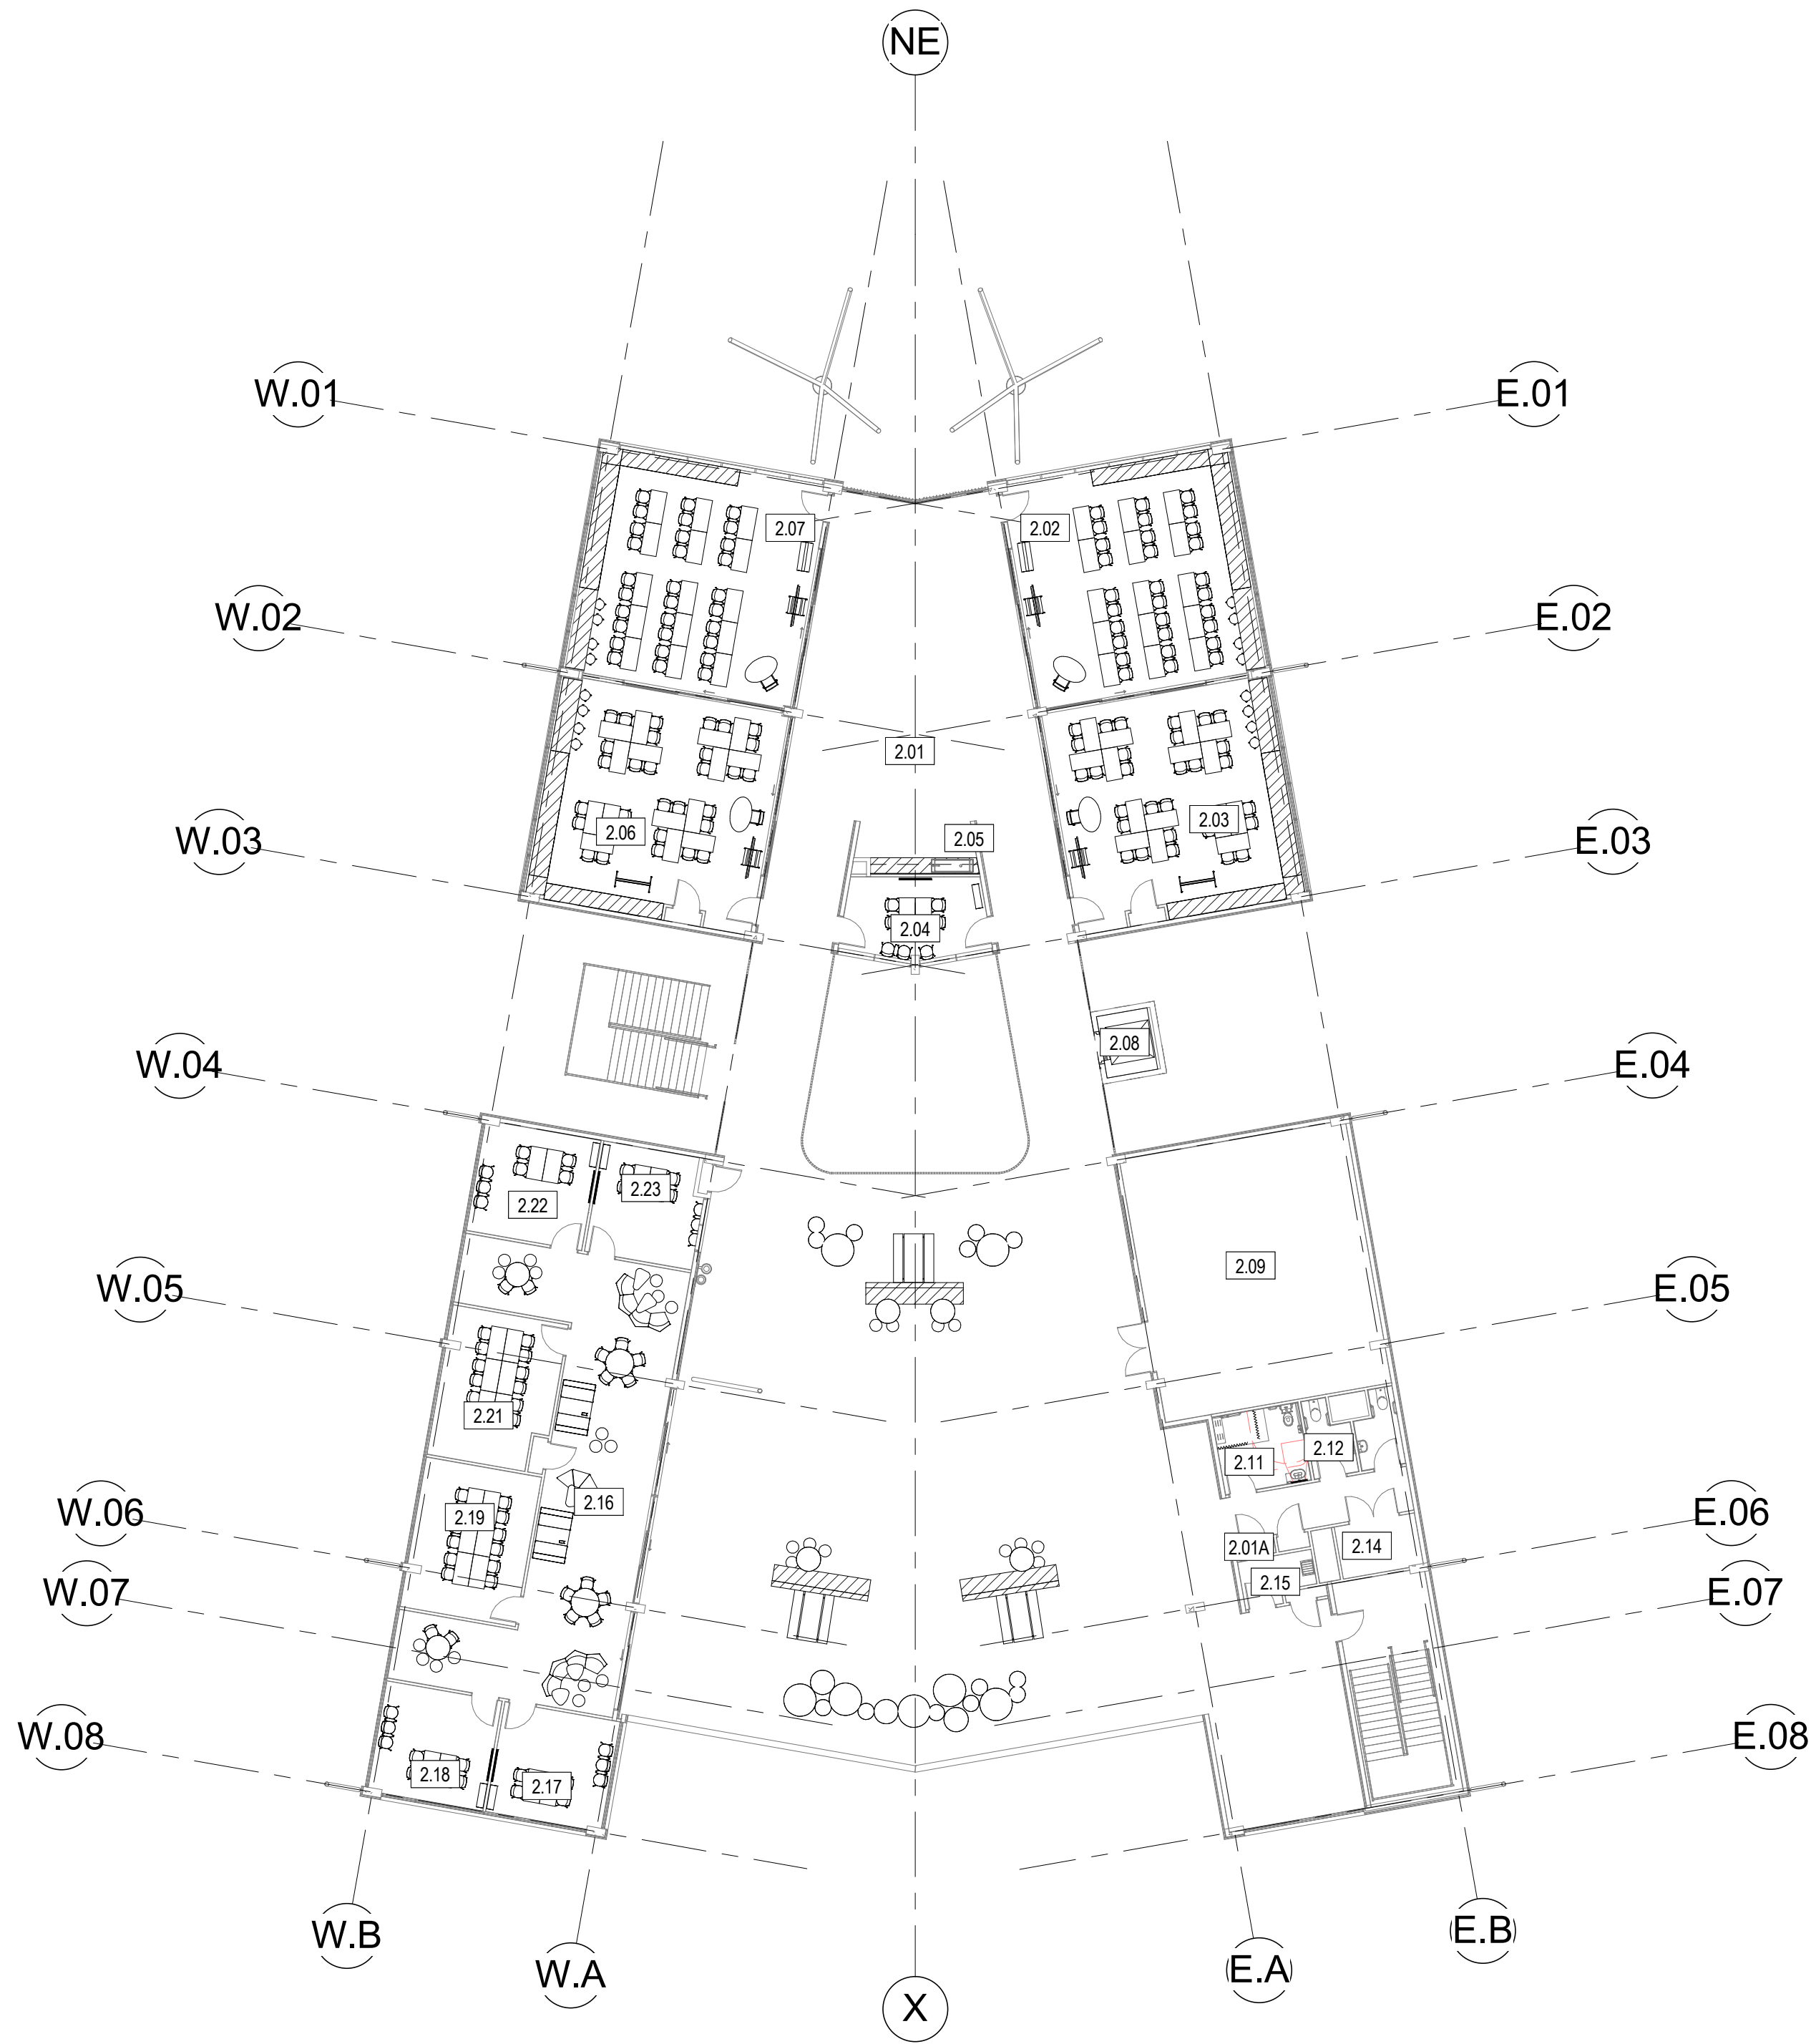

1 Level 2 - FFE Plan Overall
3001 1:200

Room Schedule - Level 2	
Number	Name
2.01	Circ
2.01A	DB
2.01B	Manifold
2.01C	FHR
2.01D	Hydrant
2.02	GLS
2.03	GLS (ILA)
2.03A	Manifold
2.04	Forum
2.05	PA
2.06	GLS
2.06A	Manifold
2.07	GLS
2.08	Lift
2.09	Plant (Roof Level)
2.11	PWD
2.12	WC
2.13	WC
2.14	Comms
2.15	Clean
2.16	Shared Learning + PA
2.16A	Manifold
2.17	Forum
2.18	Forum
2.19	Seminar
2.21	Seminar
2.22	Forum
2.23	Forum
2.S1	Stair 1
2.S2	Stair 2

10 0 10 20 30 40 50 60 70 80
SCALE @ A1
1: 1
© CONRAD GARGETT ANCHER MORTLOCK WOOLLEY
mail@conradgargett.com.au ABN 49 325 121 350
DO NOT SCALE DRAWING & VERIFY ALL DIMENSIONS AND LEVELS ON SITE
NOMINATED ARCHITECT : BRUCE WOLFE NSW Reg. 6969
REV DESCRIPTION DATE APPD

CONRAD GARGETT | ANCHER MORTLOCK WOOLLEY

mace

NSW GOVERNMENT | Education


PROJECT
HURLSTONE AGRICULTURAL HIGH SCHOOL (HAWKESBURY) Building 2


CLIENT
Department of Education NSW


DRAWING
Level 2 FFE - Overall

PROJECT No:
16 052
SCHOOL ID PAC ID STAGE DISC. TYPE DRAWING No. REV:
HASH-02-DD-AR-DR-A2620-

PRELIMINARY

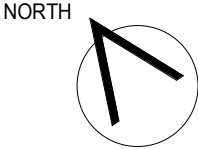

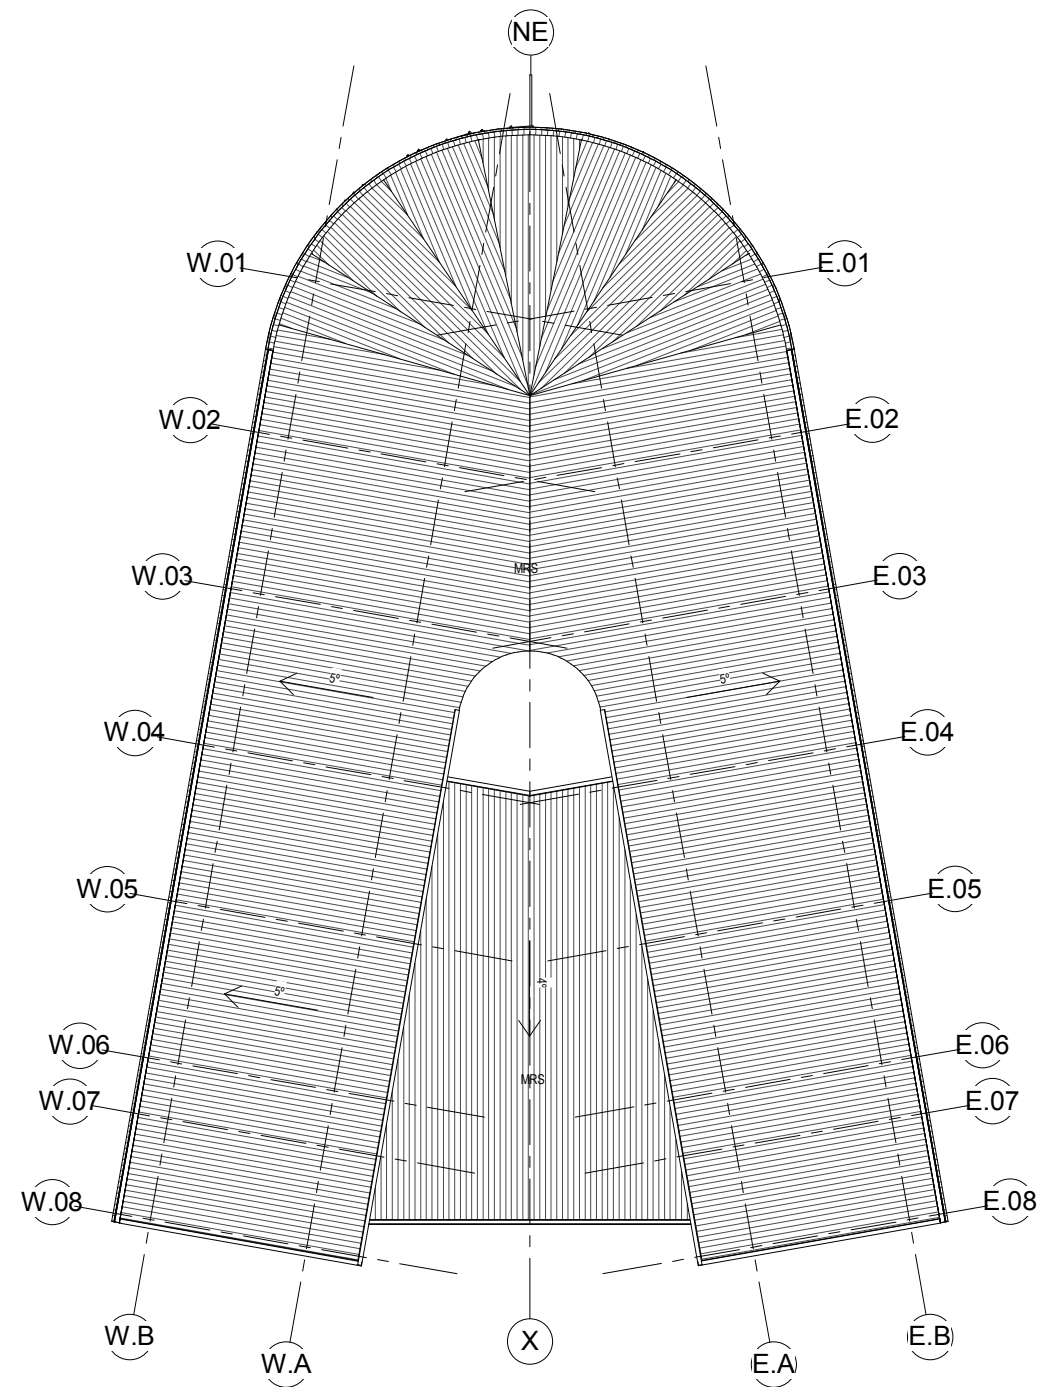

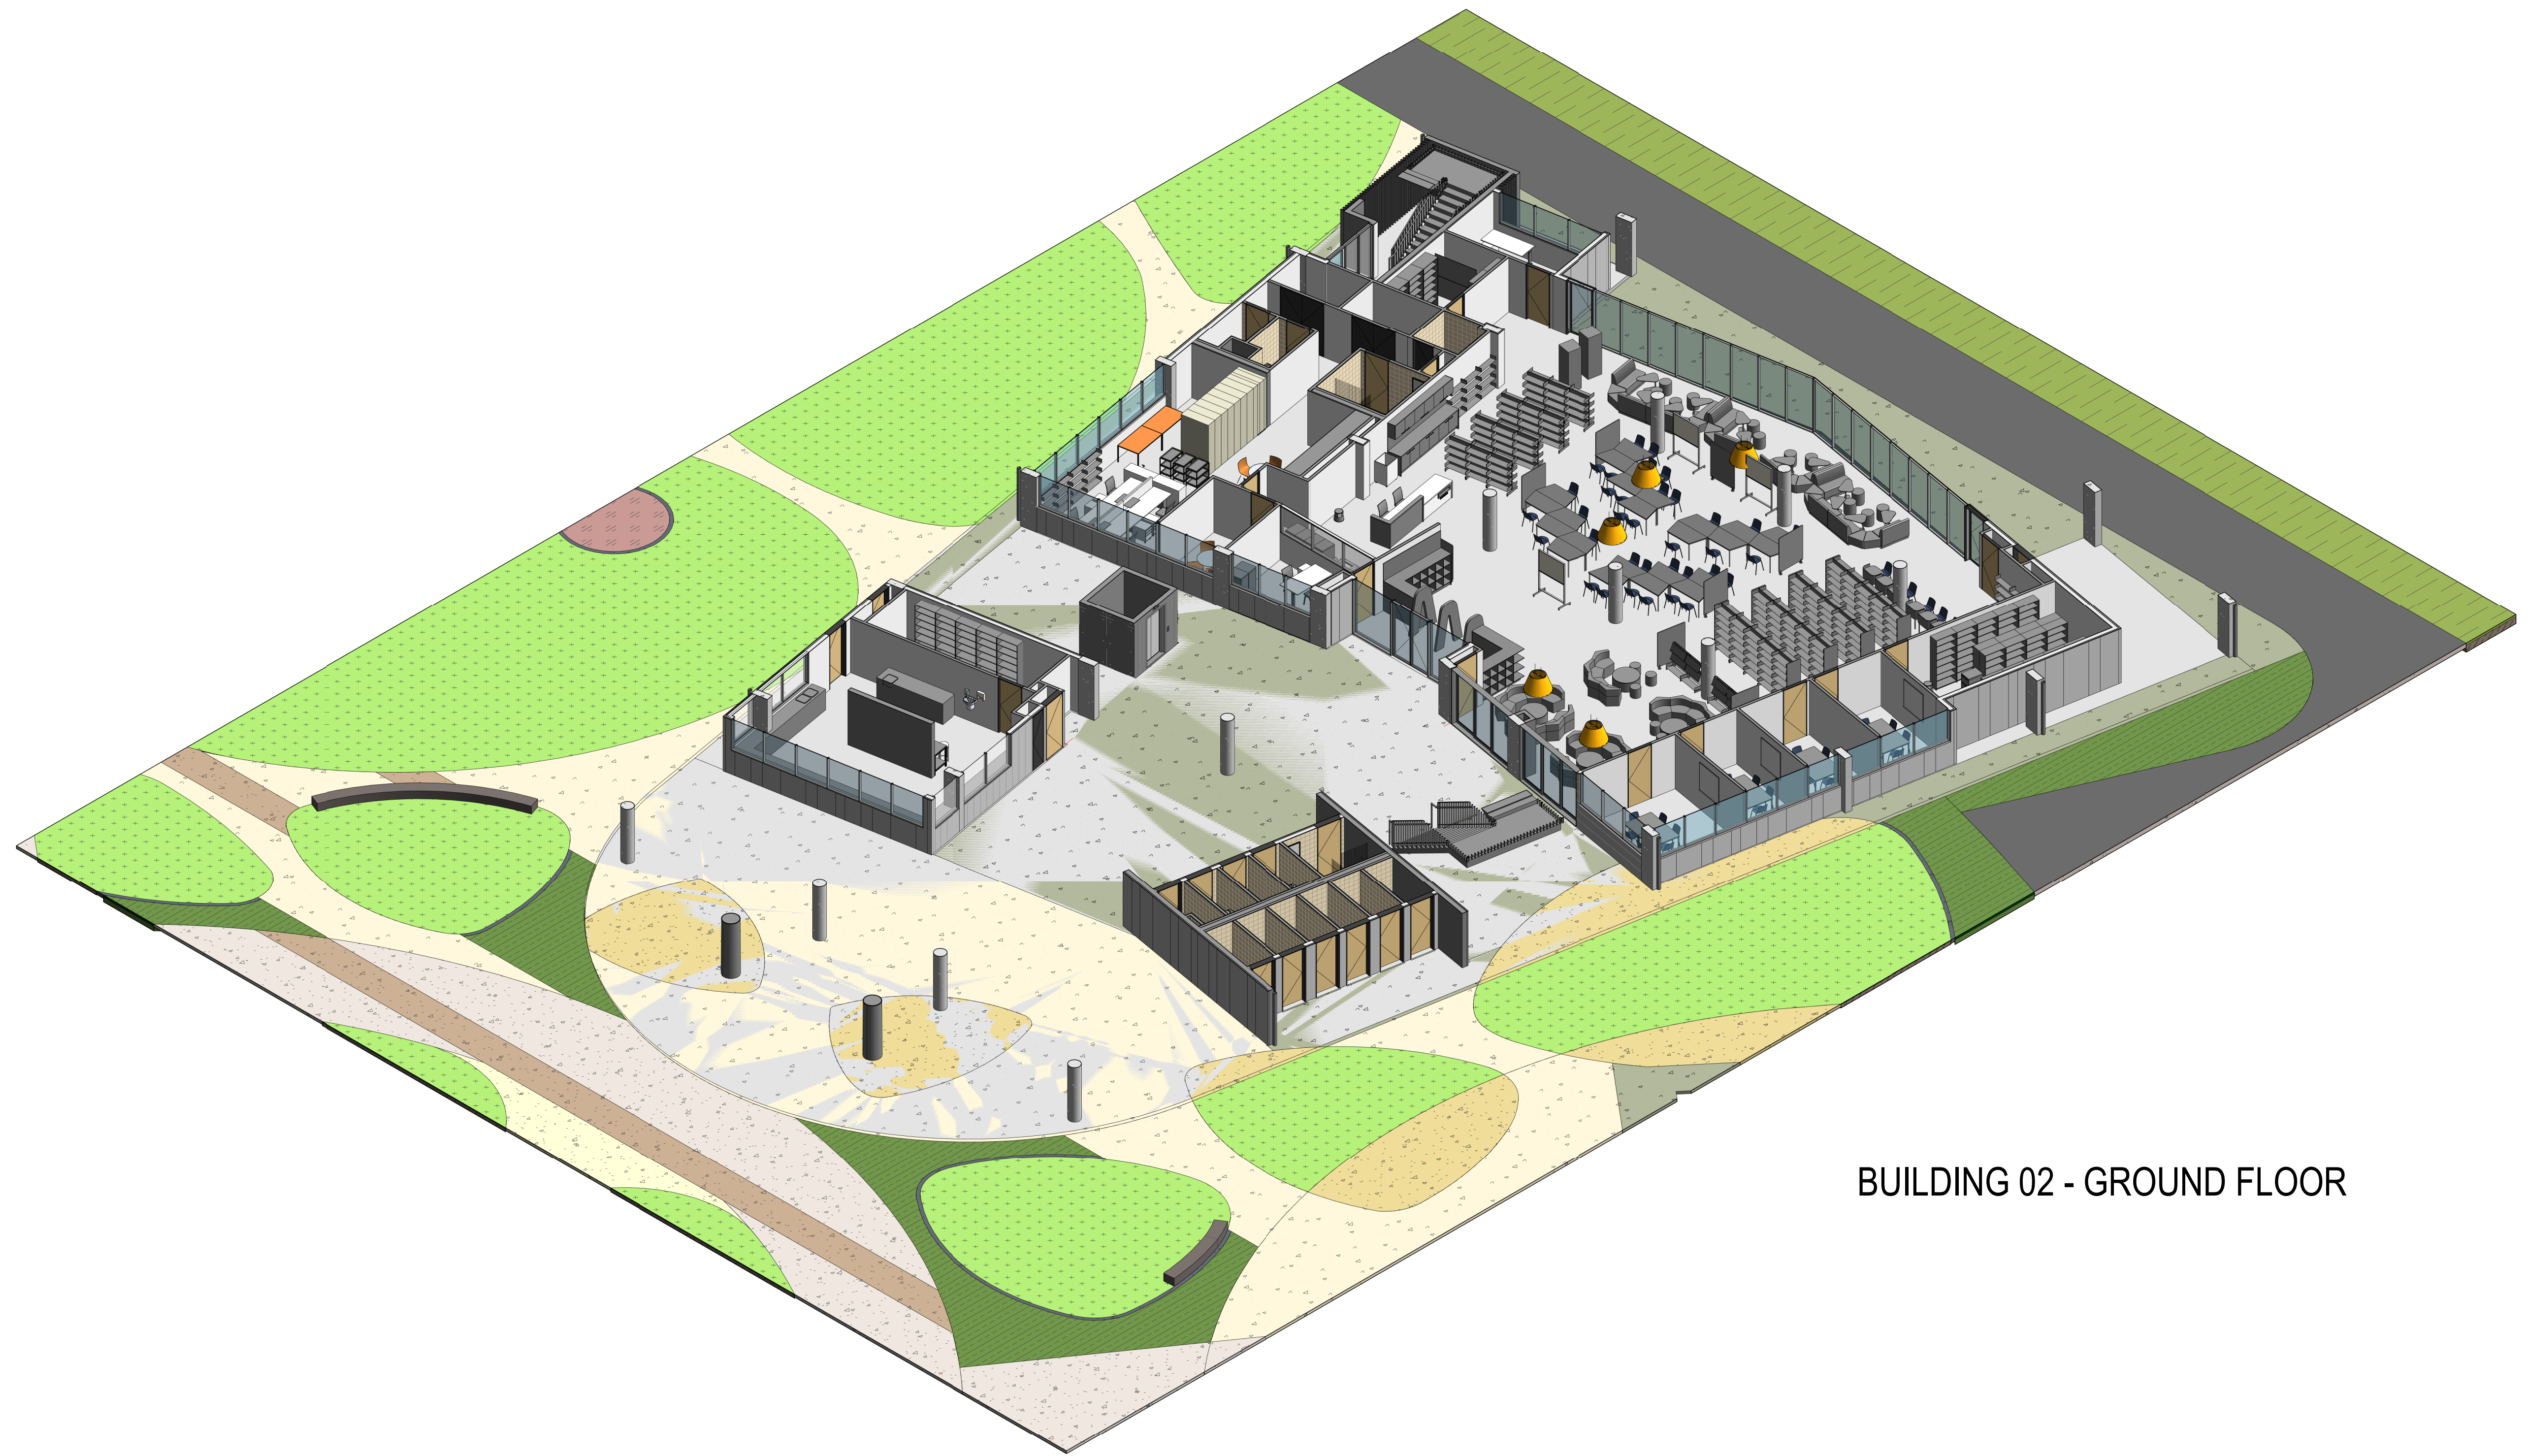

BUILDING 02 - GROUND FLOOR