


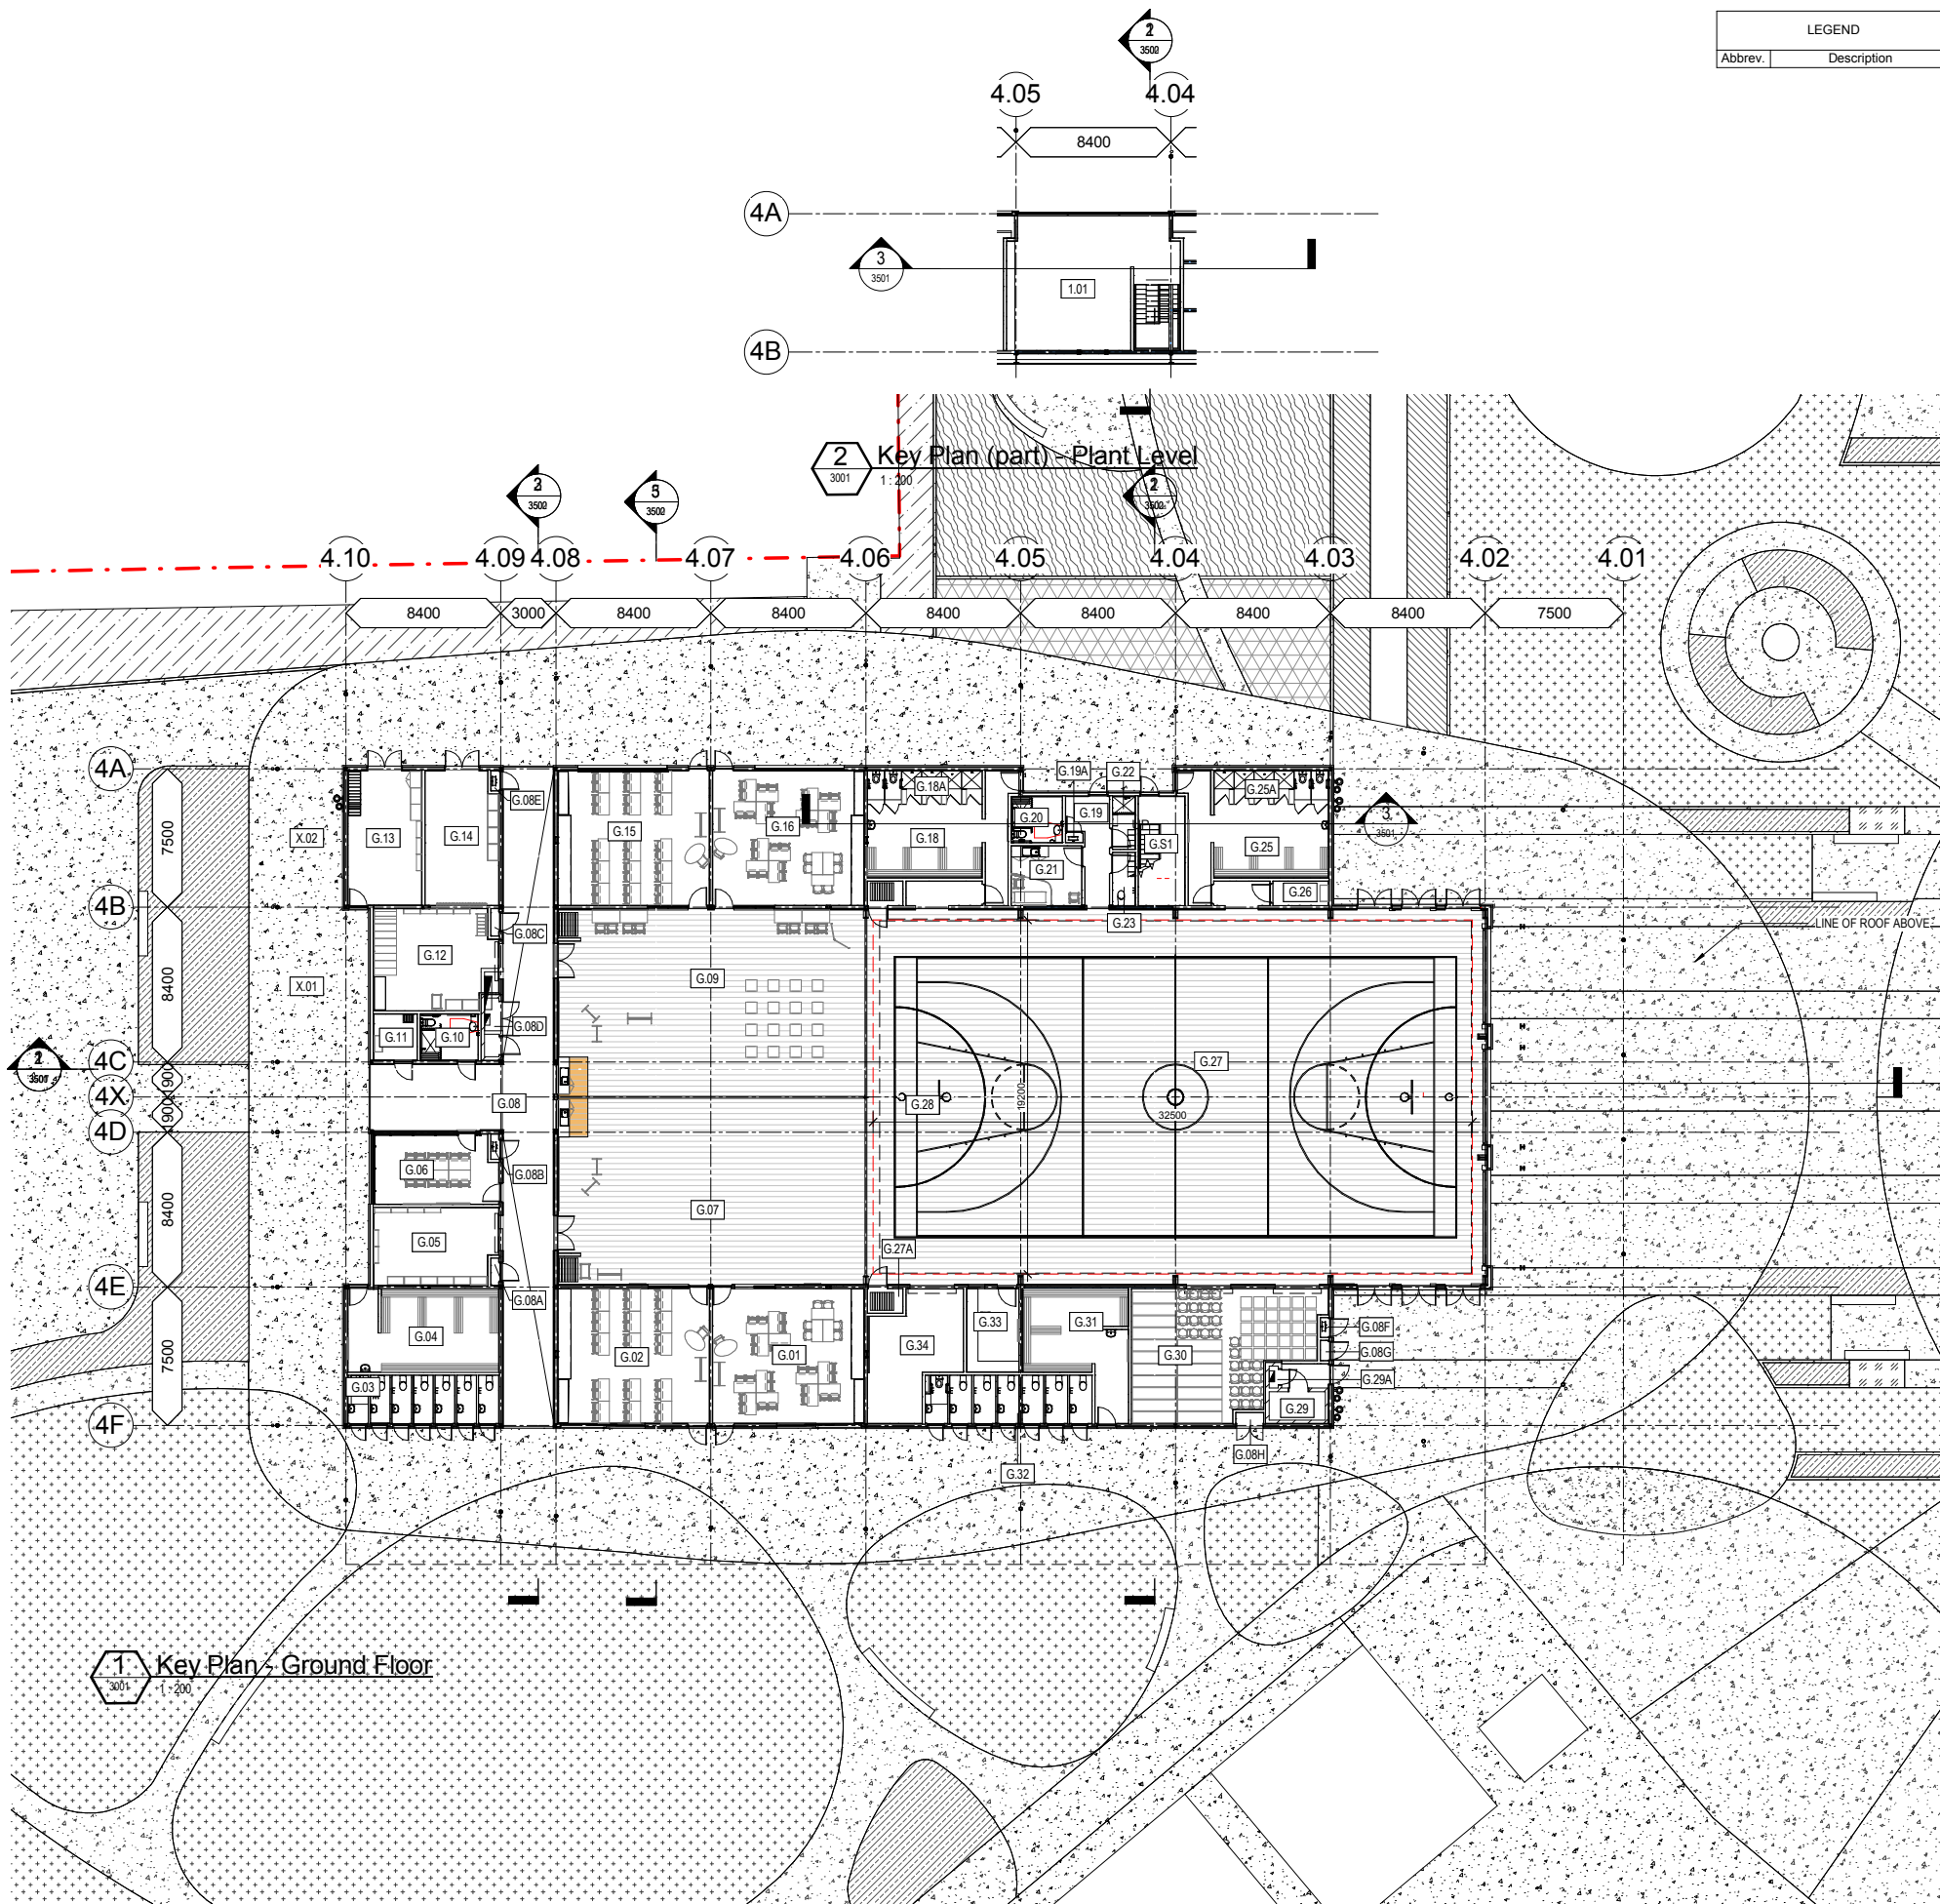





Room Schedule		
Number	Name	Area
G.09A	OPW	Not Placed
G.27C	Manifold	Not Placed
X.03	F - Change Room	Not Placed
G.01	GLS	60 m²
G.02	GLS	60 m²
G.03	F Amenities	21 m²
G.04	F Change Room	36 m²
G.05	F. Store	27 m²
G.06	Seminar - Lab	25 m²
G.07	PE Fitness Lab with Wet Area	166 m²
G.08	Covered Walkway	122 m²
G.08A	Manifold	1 m²
G.08B	FH/FHR	1 m²
G.08C	Manifold	1 m²
G.08D	DB	2 m²
G.08E	FH/FHR	0 m²
G.08F	FH/FHR	0 m²
G.08G	FIP	0 m²
G.08H	Mech	1 m²
G.09	Health / PE & Perf Arts Workshop	166 m²
G.10	PWD	8 m²
G.11	Clean Store	6 m²
G.12	PA. Store	35 m²
G.13	Sport Store	29 m²
G.14	Outdoor Store	28 m²
G.15	GLS	60 m²
G.16	GLS	60 m²
G.18	F - Change Room	35 m²
G.18A	F - Shower	11 m²
G.19	Circ	10 m²
G.19A	FH/FHR	0 m²
G.20	PWD	7 m²
G.21	First Aid	12 m²
G.22	Staff Shower	3 m²
G.23	Staff Toilet	3 m²
G.25	M - Change Room	34 m²
G.25A	M - Shower	11 m²
G.26	Clean	4 m²
G.27	Gymnasium	641 m²
G.27A	OPW	3 m²
G.27B	OPW	3 m²
G.28	Mobile Stage	49 m²
G.29	Comms	5 m²
G.29A	DB	1 m²
G.30	Chair / Stage Store	63 m²
G.31	M Change Room	30 m²
G.32	M Amenities	23 m²
G.33	CTRL	13 m²
G.34	L. Equip Store	29 m²
G.S1	Stair 1	15 m²
X.01	Outdoor Fitness Centre	42 m²
X.02	Outdoor Teaching Area	28 m²
1.01	Plant	784 m²

REVISIONS			
REV	DESCRIPTION	DATE	APPD
A	INTERIM SD	31.07.2017	SM
B	SD ENDORSEMENT	09.08.2017	SM
C	SD ENDORSEMENT UPDATE	17.08.2017	SM
D	FINAL SD ENDORSEMENT	22.08.2017	PB
E	DRAFT DEVELOPMENT APPLICATION	12.09.2017	PB
F	FOR INFORMATION	26.09.2017	PB
G	REDUCED SCOPE UPDATE	06.10.2017	PB
H	FOR INFORMATION	24.10.2017	PB

CONRAD GARGETT ANCHOR MORTLOCK WOOLLEY

mace

NSW GOVERNMENT Education

PROJECT
HURLSTONE AGRICULTURAL
HIGH SCHOOL
(HAWKESBURY)
Building 4

CLIENT
Department of Education NSW

DRAWING
Ground Floor GA
Key Plan

PROJECT No:
16 052
SCHOOL ID PAC ID STAGE DISCIPLINE DOC TYPE DRAWING No: REV:
HASH -04 -DD -AR -DR -2100 - H

PRELIMINARY

