

HASH-00-CO-CE-DR-103

HASH-00-CO-CE-DR-104

This drawing is copyright and is the property of TAYLOR THOMSON WHITTING (NSW) Pty Ltd and must not be used without authorisation.

HASH-00-CO-CE-DR-105

HASH-00-CO-CE-DR-106


PLOTTED BY: EB ON 25/02/2017 11:25:17 AM

A1 0 1 2 3 4 5 6 7 8 9 10
CLIENT PROJECT MANAGER



PROJECT
HURLSTONE AGRICULTURAL HIGH SCHOOL
(HAWKESBURY)
INTERNAL PROJECT No:
161108
DATE:
22/08/2017 11:25:17 AM

© CONRAD GARGETT ANCHER MORTLOCK WOOLLEY
mail@conradgargett.com.au ABN 49 325 121 350
DO NOT SCALE DRAWING & VERIFY ALL DIMENSIONS AND LEVELS ON SITE

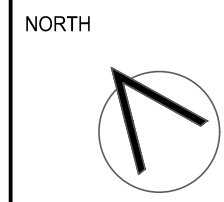


DRAWING
OVERALL SITE WORKS
PLAN

Rev	Description	Eng	Draft	Date
P1	ISSUE FOR CO-ORDINATION	NB	JH	12.09.17
P2	ISSUE FOR APPROVAL	NB	AI	26.09.17

Scale: A1 1:1000	Drawn AI	Authorised PY
---------------------	-------------	------------------

SCHOOL ID BLDG ID STAGE DISCIPLINE DOC TYPE DRAWING No: REV:
HASH -00- CO -CE - DR - 102 P2

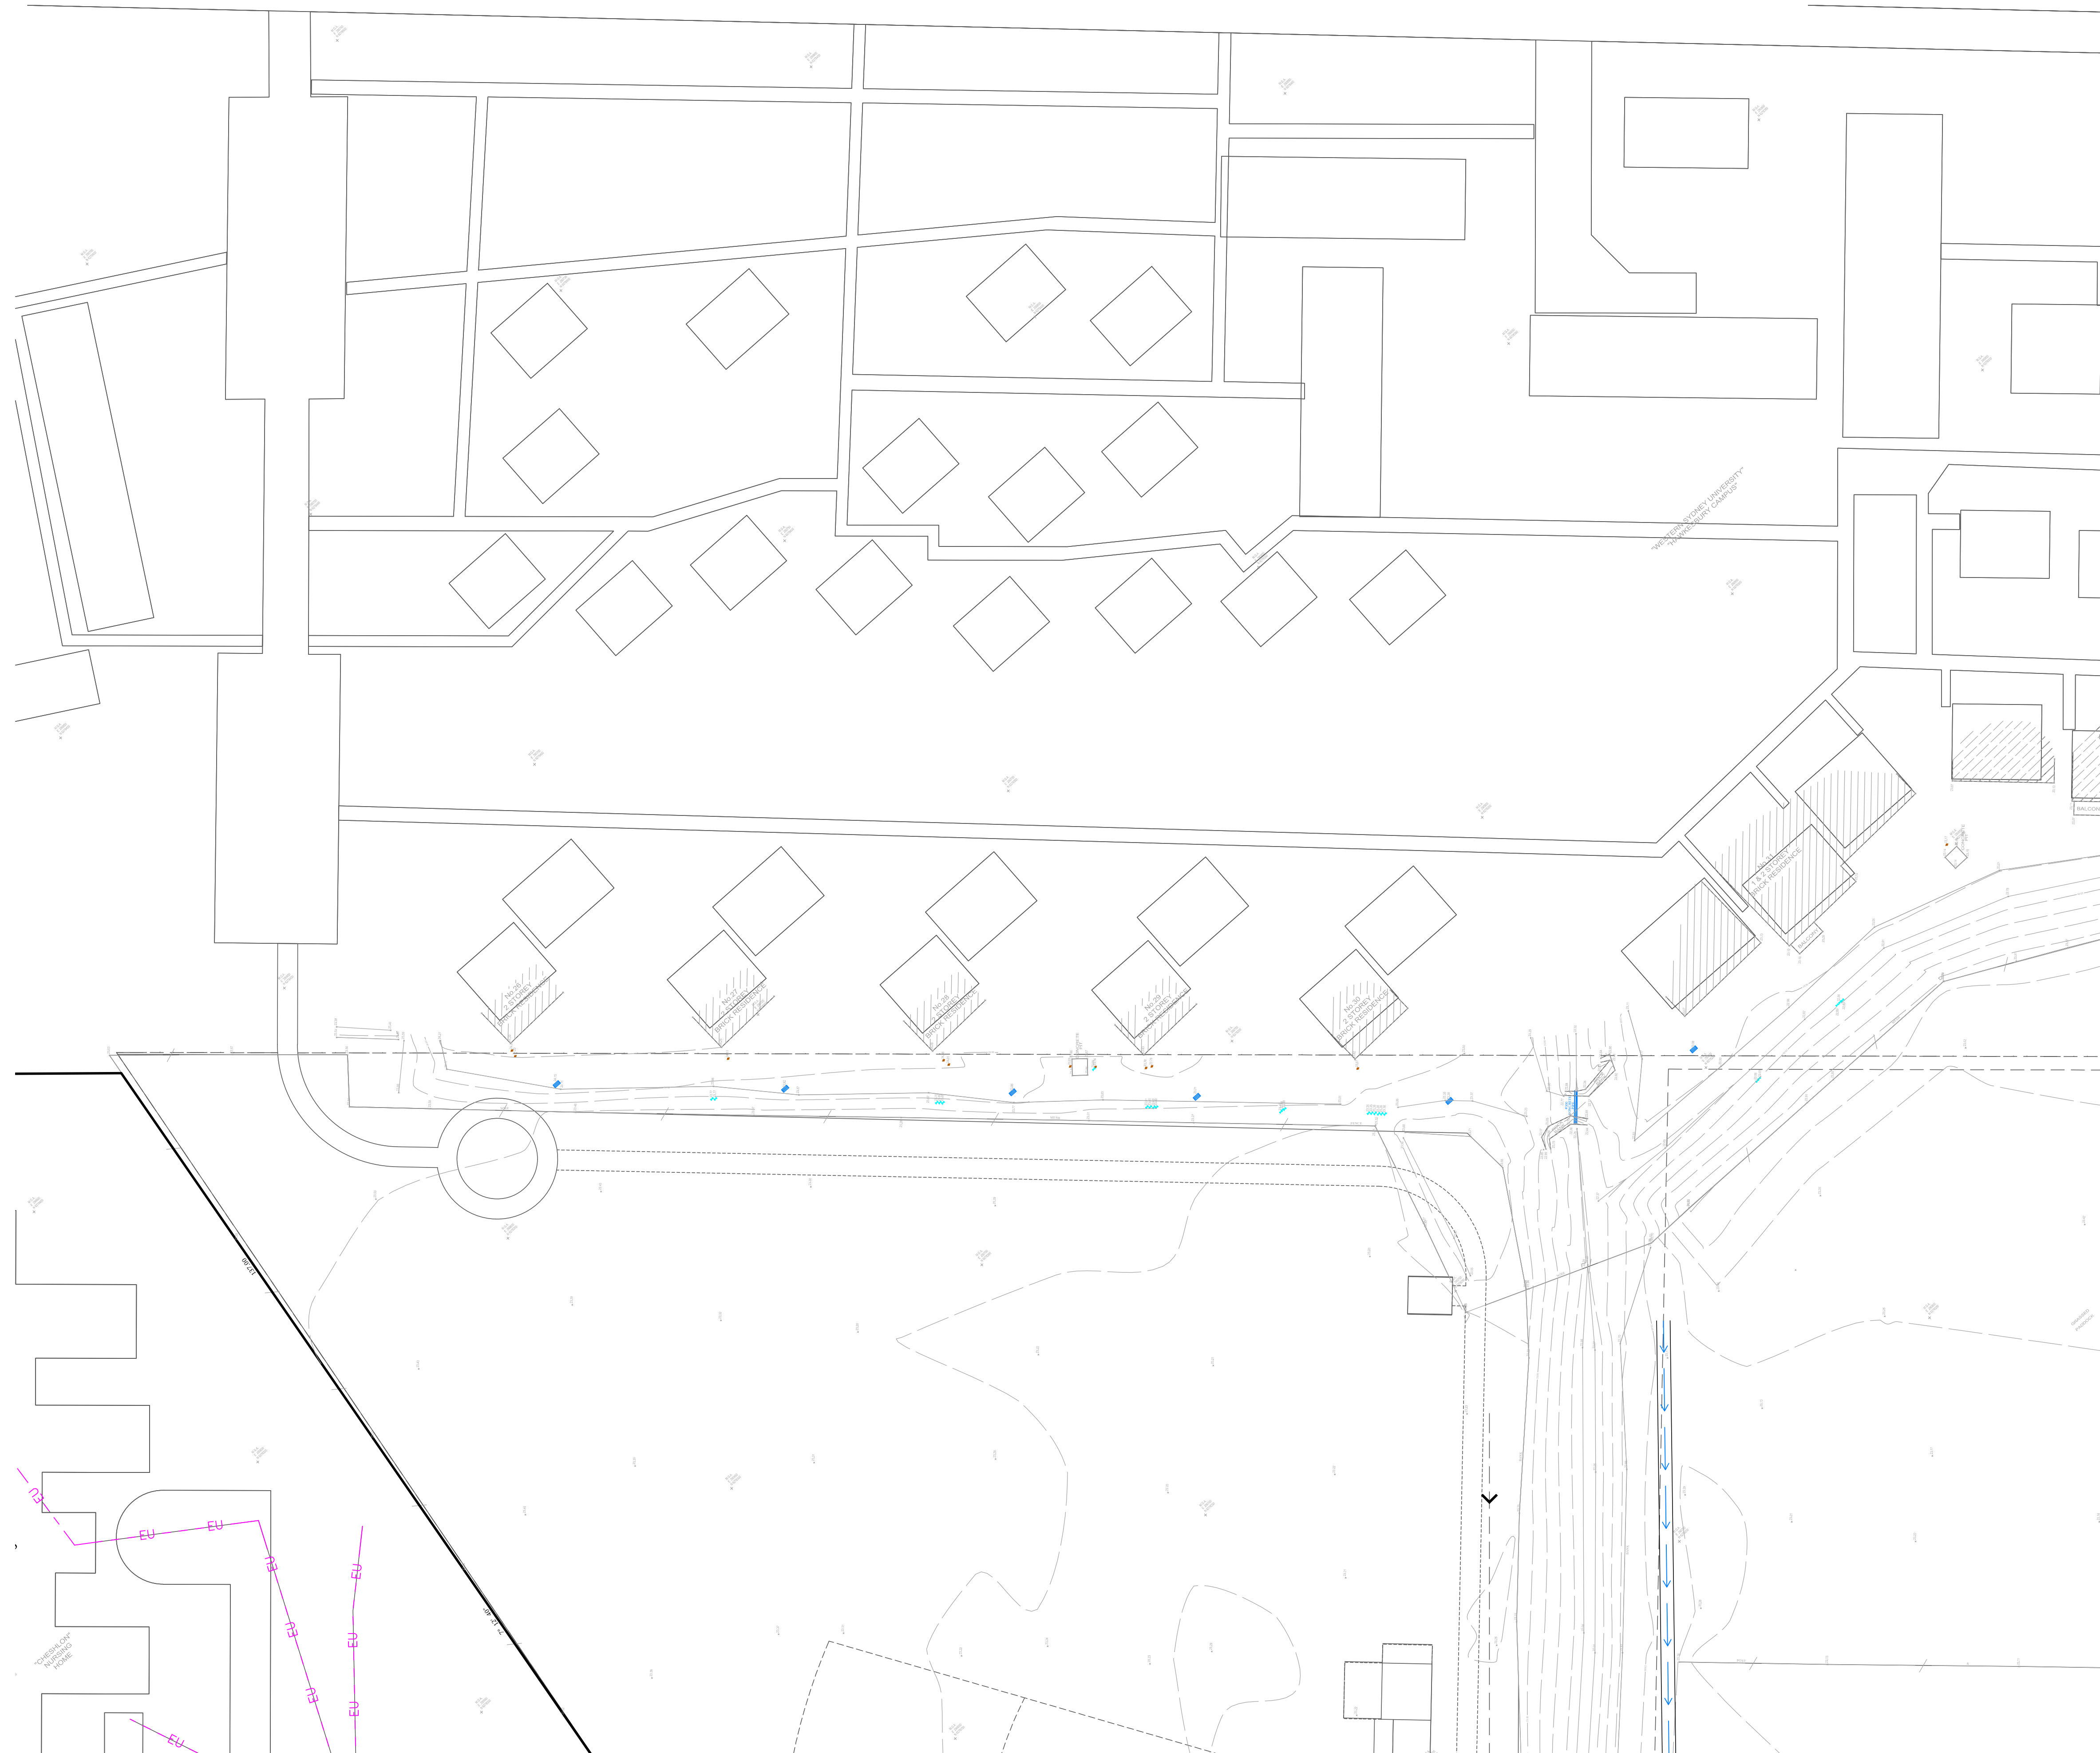

FOR CONTINUATION REFER TO DRAWING N° DR-104

FOR CONTINUATION REFER TO DRAWING No. DR-105



Education



mace

CONSULTANT

TTW **Taylor
Thomson
Whitting**


612 9439 7288 | 48 Chandos Street St Leonards NSW 2065

PROJECT
**HURLSTONE AGRICULTURAL HIGH SCHOOL
(HAWKESBURY)**

INTERNAL PROJECT No:	DATE:
161108	22/08/2017 11:25:17 AM

DATE:
22/08/2017 11:25:17 AM

© CONRAD GARGETT ANCHER MORTLOCK WOOLLEY
mail@conradgargett.com.au ABN 49 325 121 350
DO NOT SCALE DRAWING & VERIFY ALL DIMENSIONS AND LEVELS ON SITE

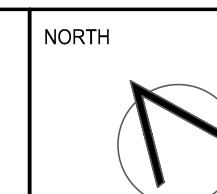

DRAWING

SITEWORKS PLAN
SHEET 1 OF 4

Rev	Description	Eng	Draft	Date	Scale : A1	Drawn	Authorised
P1	ISSUE FOR CO-ORDINATION	NB	JH	12.09.17	1:500	AI	PY

SCHOOL ID BLDG ID STAGE DISCIPLINE DOC TYPE DRAWING No: REV:

HASH -00- CO -CE - DR - 103 P1


PLOTTED BY: EB ON 25/02/2017 11:25:17 AM

A1 0 1 2 3 4 5 6 7 8 9 10
CLIENT PROJECT MANAGER



PROJECT
HURLSTONE AGRICULTURAL HIGH SCHOOL
(HAWKESBURY)
INTERNAL PROJECT No: 161108
DATE: 22/08/2017 11:25:17 AM

© CONRAD GARGETT ANCHER MORTLOCK WOOLLEY
mail@conradgargett.com.au ABN 49 325 121 350
DO NOT SCALE DRAWING & VERIFY ALL DIMENSIONS AND LEVELS ON SITE

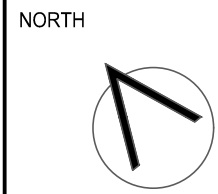

DRAWING
SITWORKS PLAN
SHEET 2 OF 4


Rev	Description	Eng	Draft	Date	Scale	Drawn	Authorised
P1	ISSUE FOR CO-ORDINATION	NB	JH	12.09.17	1:500	AI	PY
P2	ISSUE FOR APPROVAL	NB	AI	26.09.17			

SCHOOL ID BLDG ID STAGE DISCIPLINE DOC TYPE DRAWING No: REV:
HASH -00- CO -CE - DR - 104 P2

FOR CONTINUATION REFER TO DRAWING No.DR-103

FOR CONTINUATION REFER TO DRAWING No.DR-106

FOR CONTINUATION REFER TO DRAWING No.DR-103

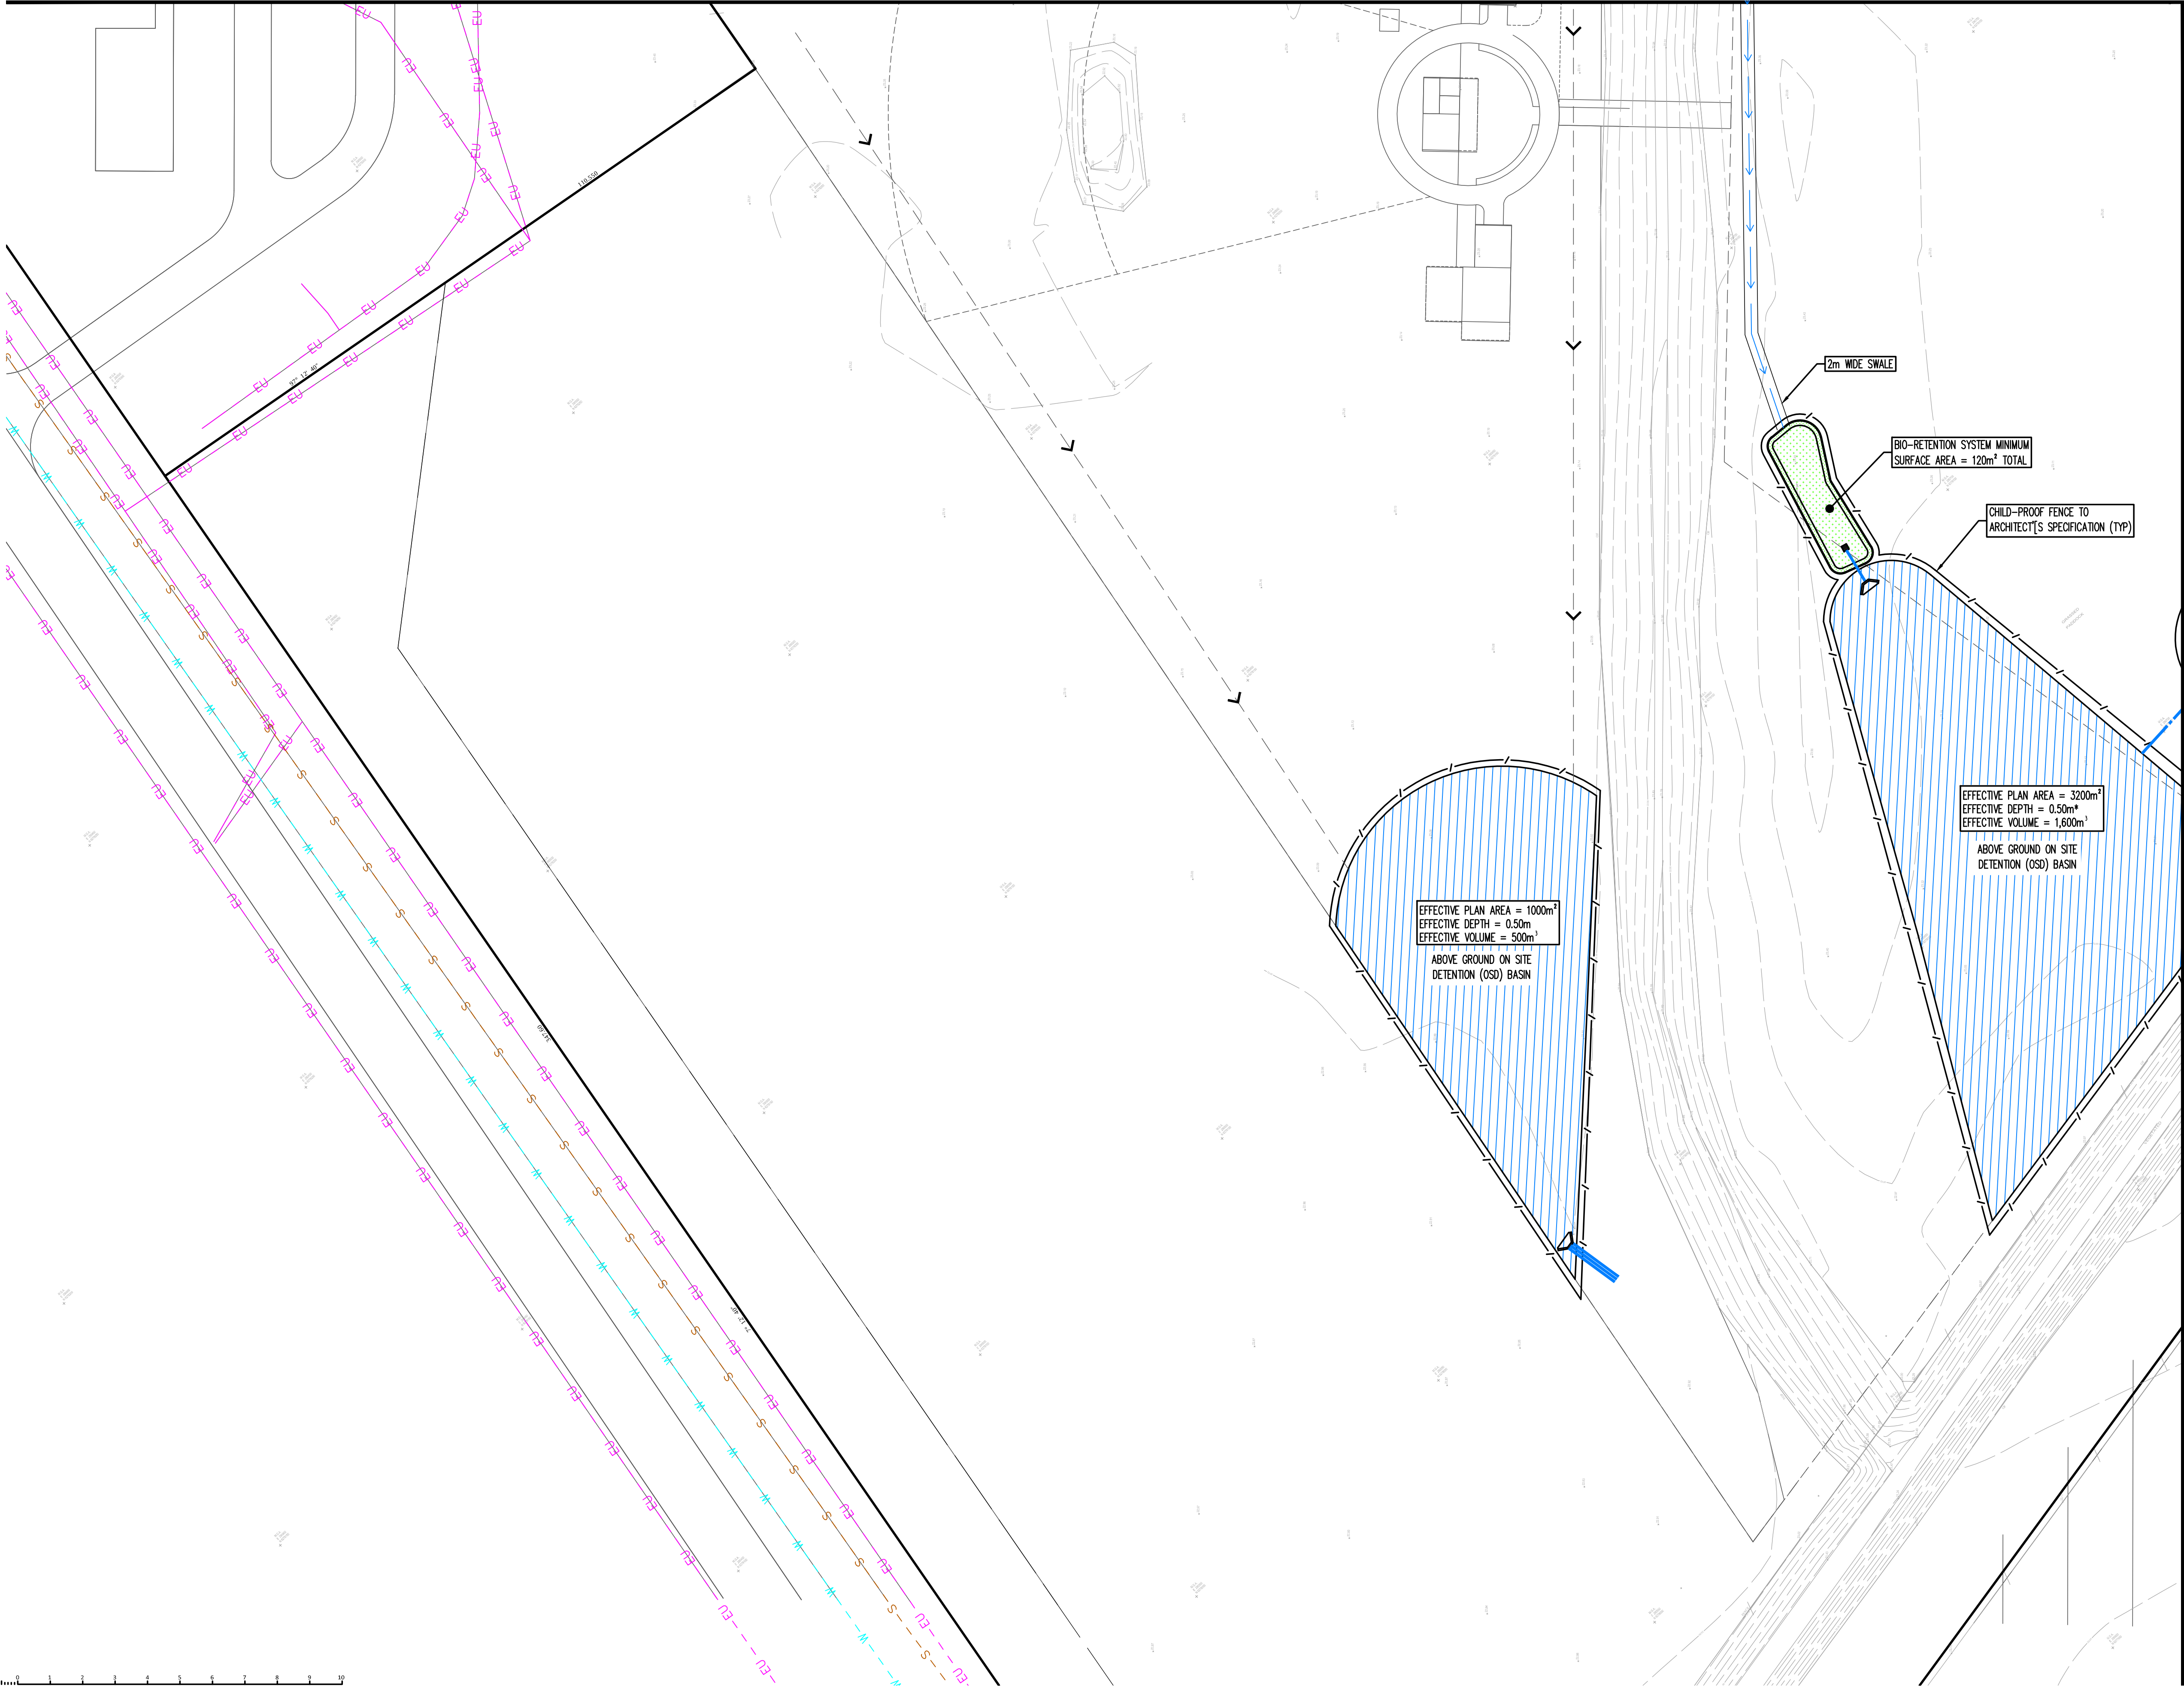

FOR CONTINUATION REFER TO DRAWING No.DR-106


PLOTTED BY: EB ON 25/02/2017 11:25:17 AM

A1 0 1 2 3 4 5 6 7 8 9 10



PROJECT
HURLSTONE AGRICULTURAL HIGH SCHOOL
(HAWKESBURY)
INTERNAL PROJECT No:
161108
DATE:
22/08/2017 11:25:17 AM

© CONRAD GARGETT ANCHER MORTLOCK WOOLLEY
mail@conradgargett.com.au ABN 49 325 121 350
DO NOT SCALE DRAWING & VERIFY ALL DIMENSIONS AND LEVELS ON SITE

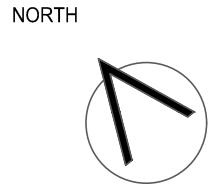


DRAWING
SITWORKS PLAN
SHEET 3 OF 4

Rev	Description	Eng	Draft	Date
P1	ISSUE FOR CO-ORDINATION	NB	JH	12.09.17
P2	ISSUE FOR CO-ORDINATION	NB	AI	26.09.17

Scale	Drawn	Authorised
A1 1:500	AI	PY

SCHOOL ID BLDG ID STAGE DISCIPLINE DOC TYPE DRAWING No: REV/
HASH -00- CO -CE - DR - 105 P1

FOR CONTINUATION REFER TO DRAWING No.DR-104

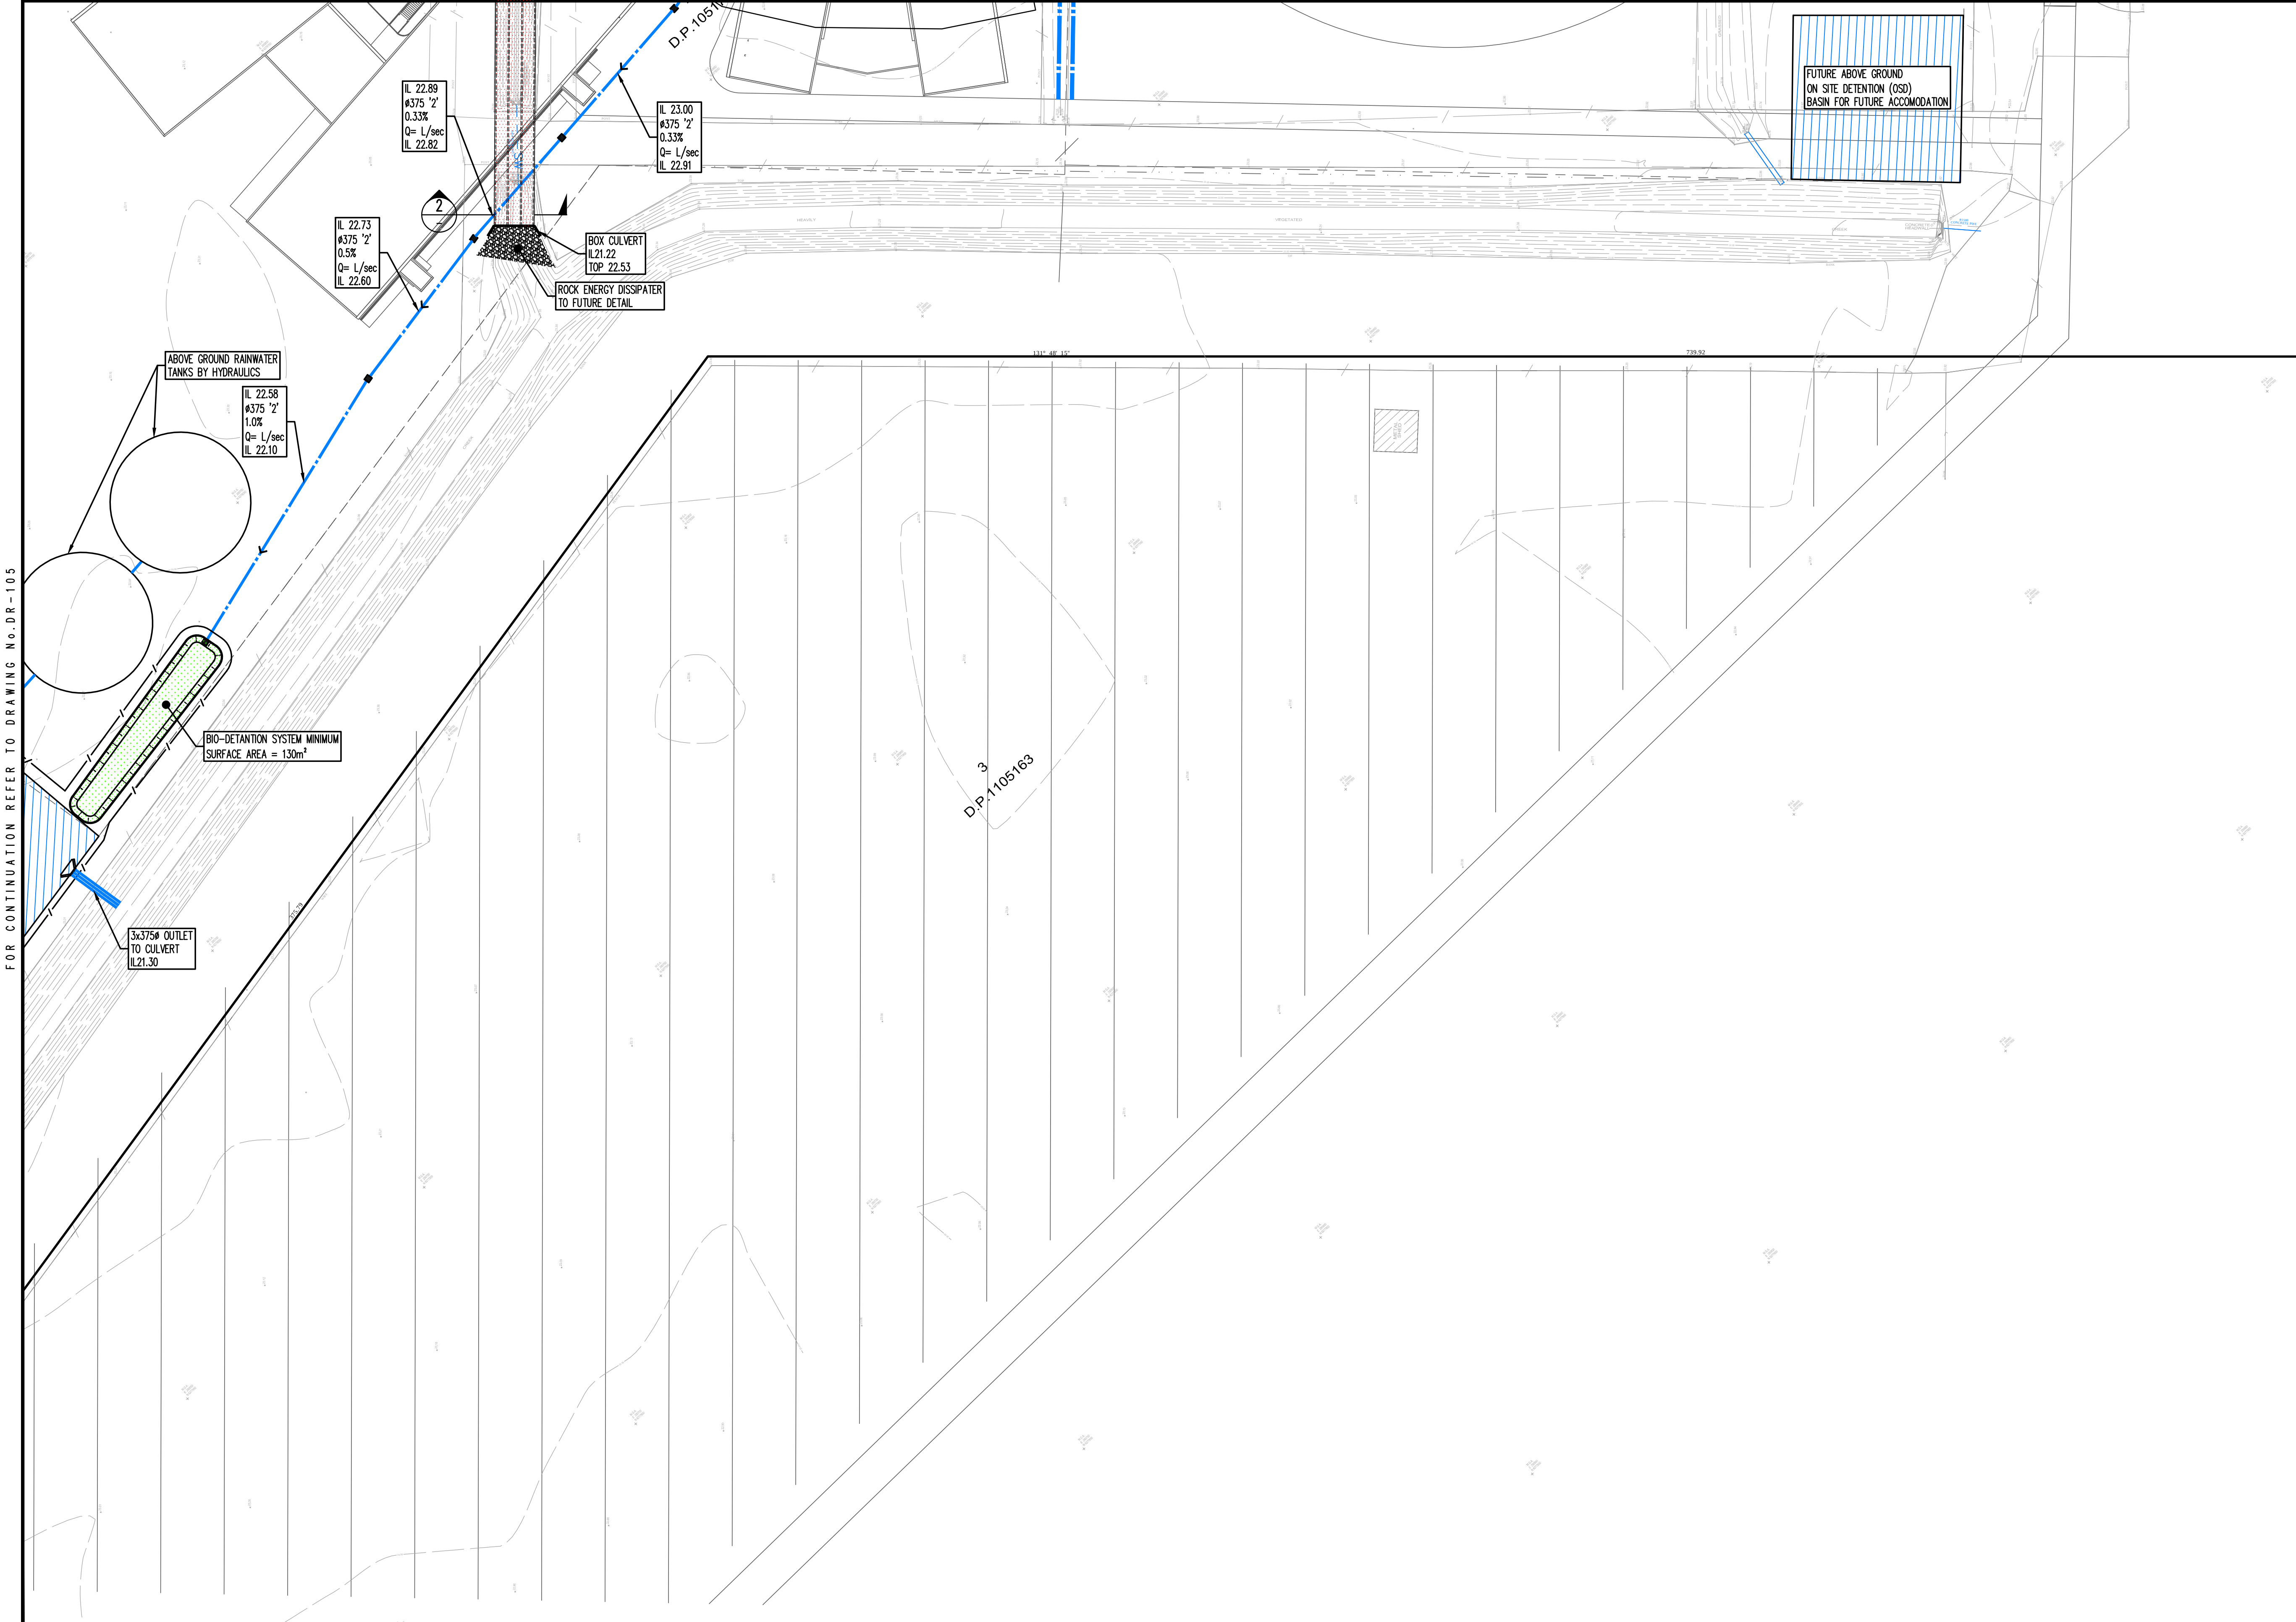

FOR CONTINUATION REFER TO DRAWING No.DR-105


PLOTTED BY: EB ON 25/02/2017 11:25:17 AM

CLIENT PROJECT MANAGER



PROJECT
HURLSTONE AGRICULTURAL HIGH SCHOOL
(HAWKESBURY)
INTERNAL PROJECT No: 161108
DATE: 22/08/2017 11:25:17 AM

© CONRAD GARGETT ANCHER MORTLOCK WOOLLEY
mail@conradgargett.com.au ABN 49 325 121 350
DO NOT SCALE DRAWING & VERIFY ALL DIMENSIONS AND LEVELS ON SITE

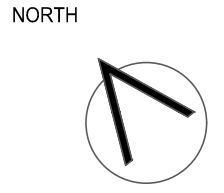


DRAWING
SITeworks PLAN
SHEET 4 OF 4

Rev	Description	Eng	Draft	Date
P1	ISSUE FOR CO-ORDINATION	NB	JH	12.09.17
P2	ISSUE FOR APPROVAL	NB	AI	26.09.17

Scale : A1 1:500	Drawn AI	Authorised PY
---------------------	-------------	------------------


SCHOOL ID BLDG ID STAGE DISCIPLINE DOC TYPE DRAWING No: REV:
HASH -00- CO -CE - DR - 106 P2

Music Catchment Plan

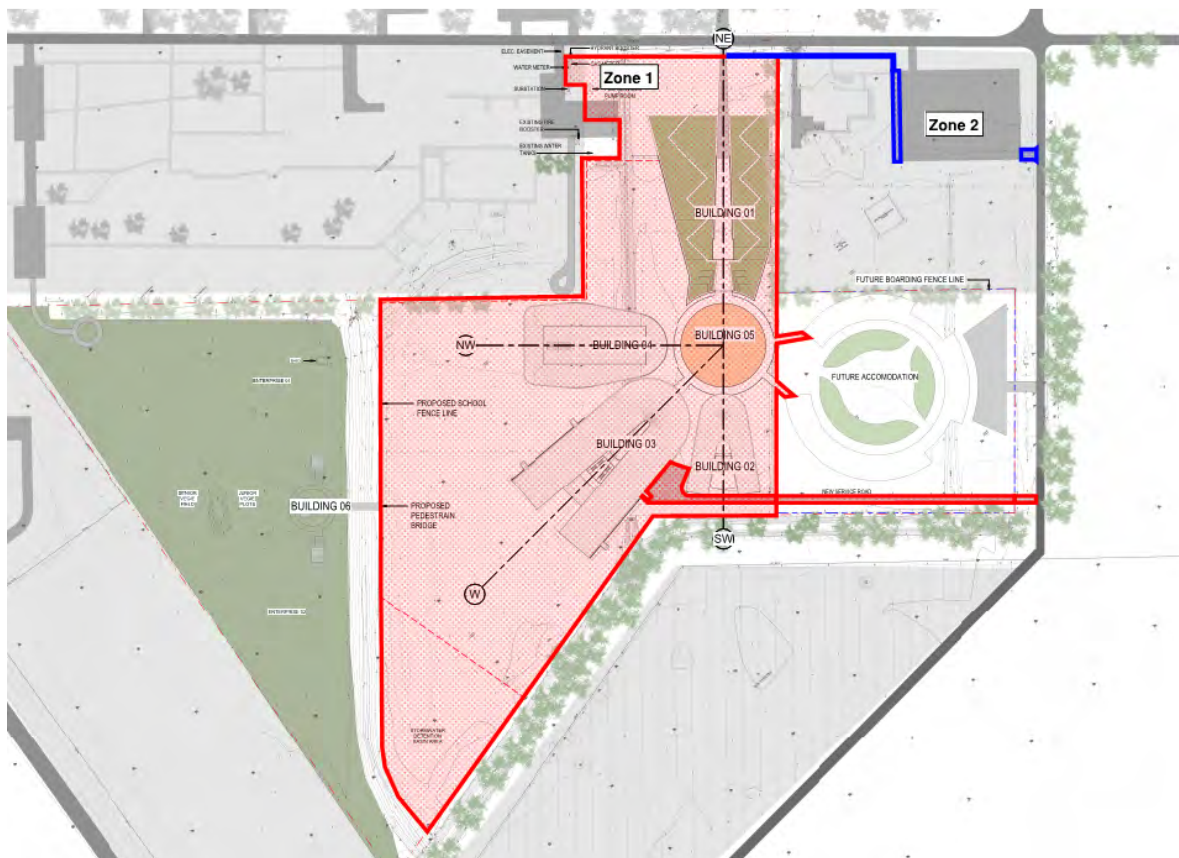

Appendix D


Music Model Layout

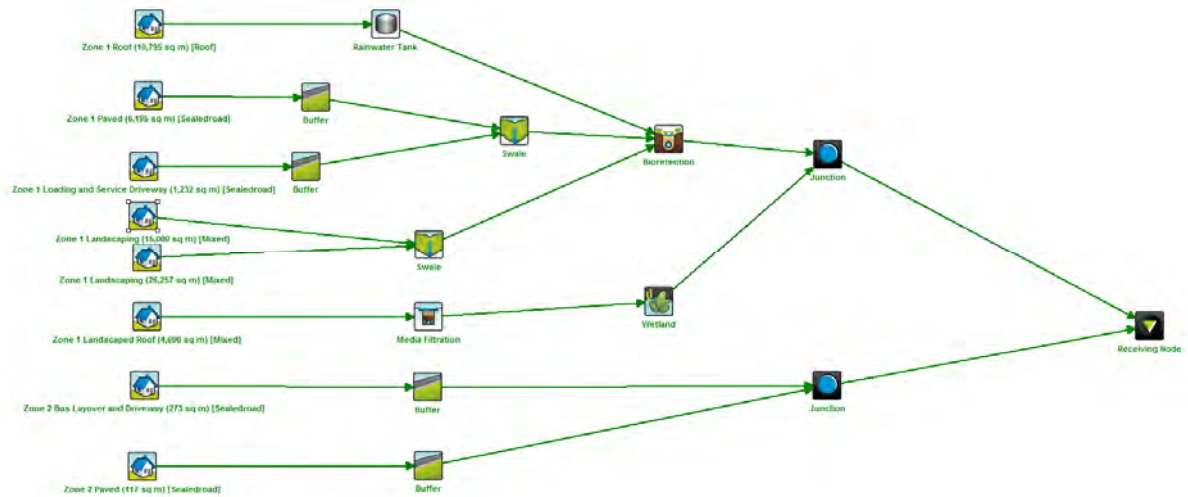

Appendix E

Additional Flood Mapping


Pre Dev - Depths and Contours

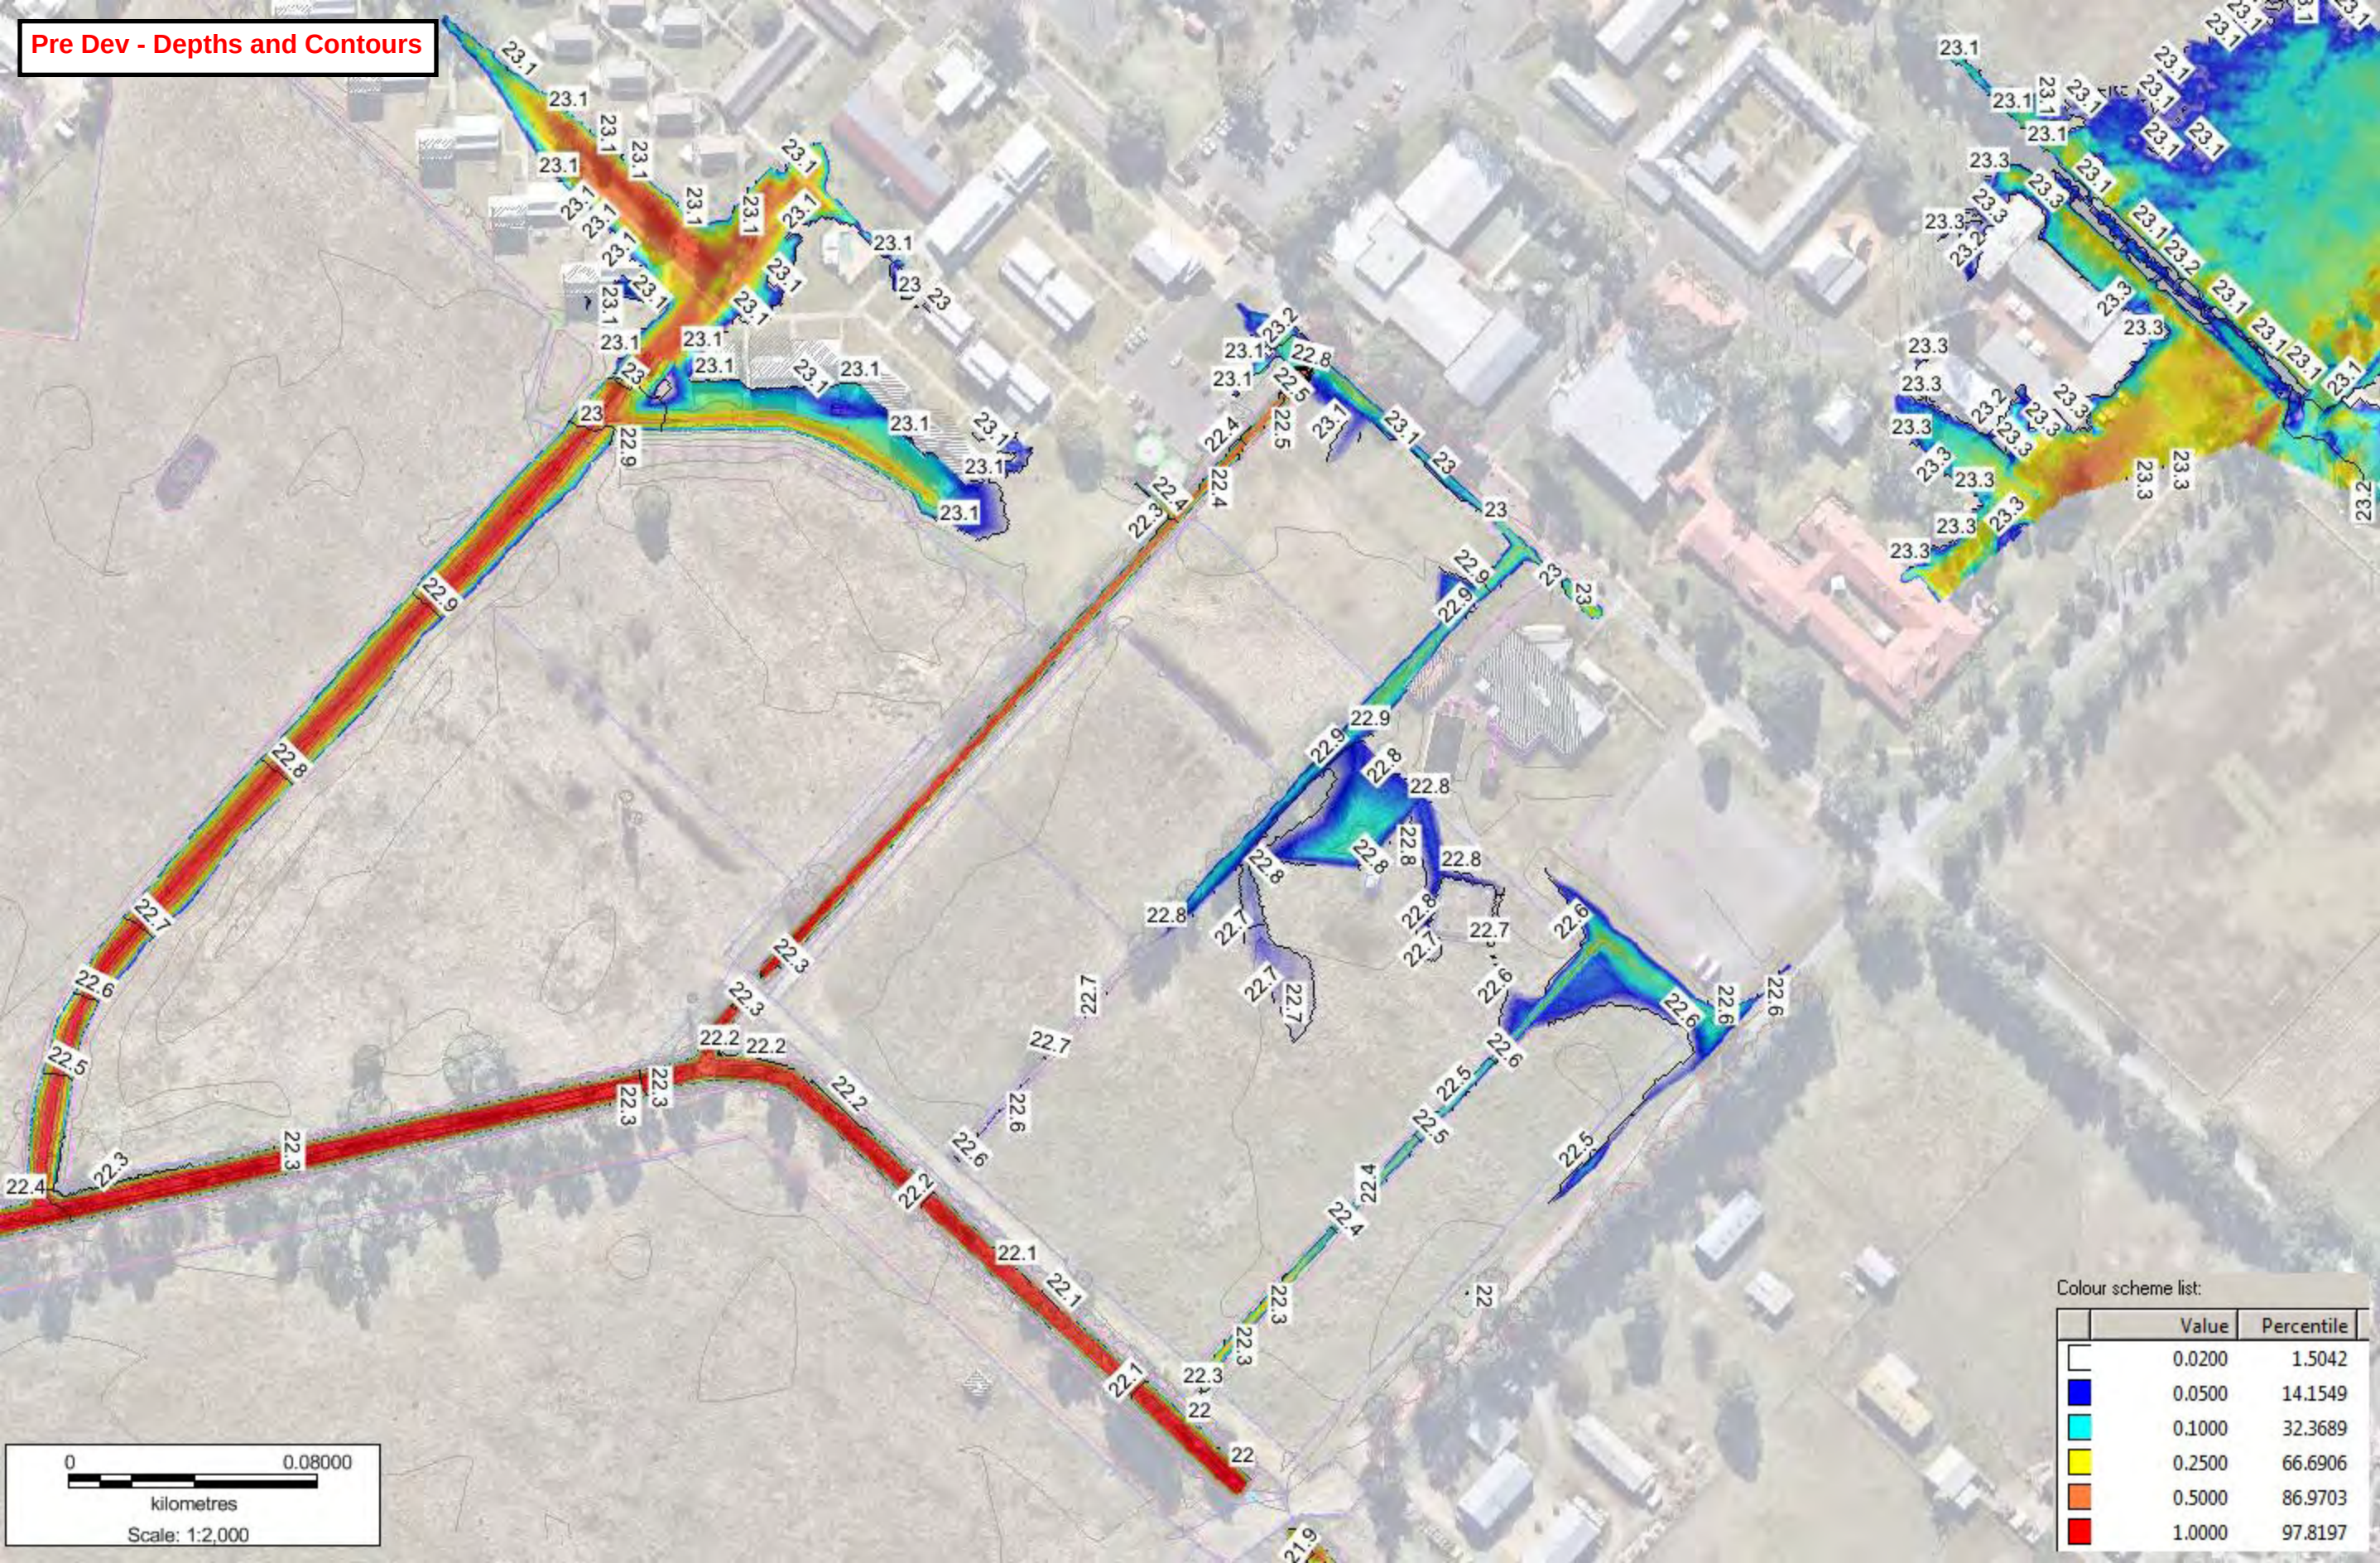


Colour scheme list:

	Value	Percentile
	0.0200	1.5042
	0.0500	14.1549
	0.1000	32.3689
	0.2500	66.6906
	0.5000	86.9703
	1.0000	97.8197

Post Dev - Depths and Contours

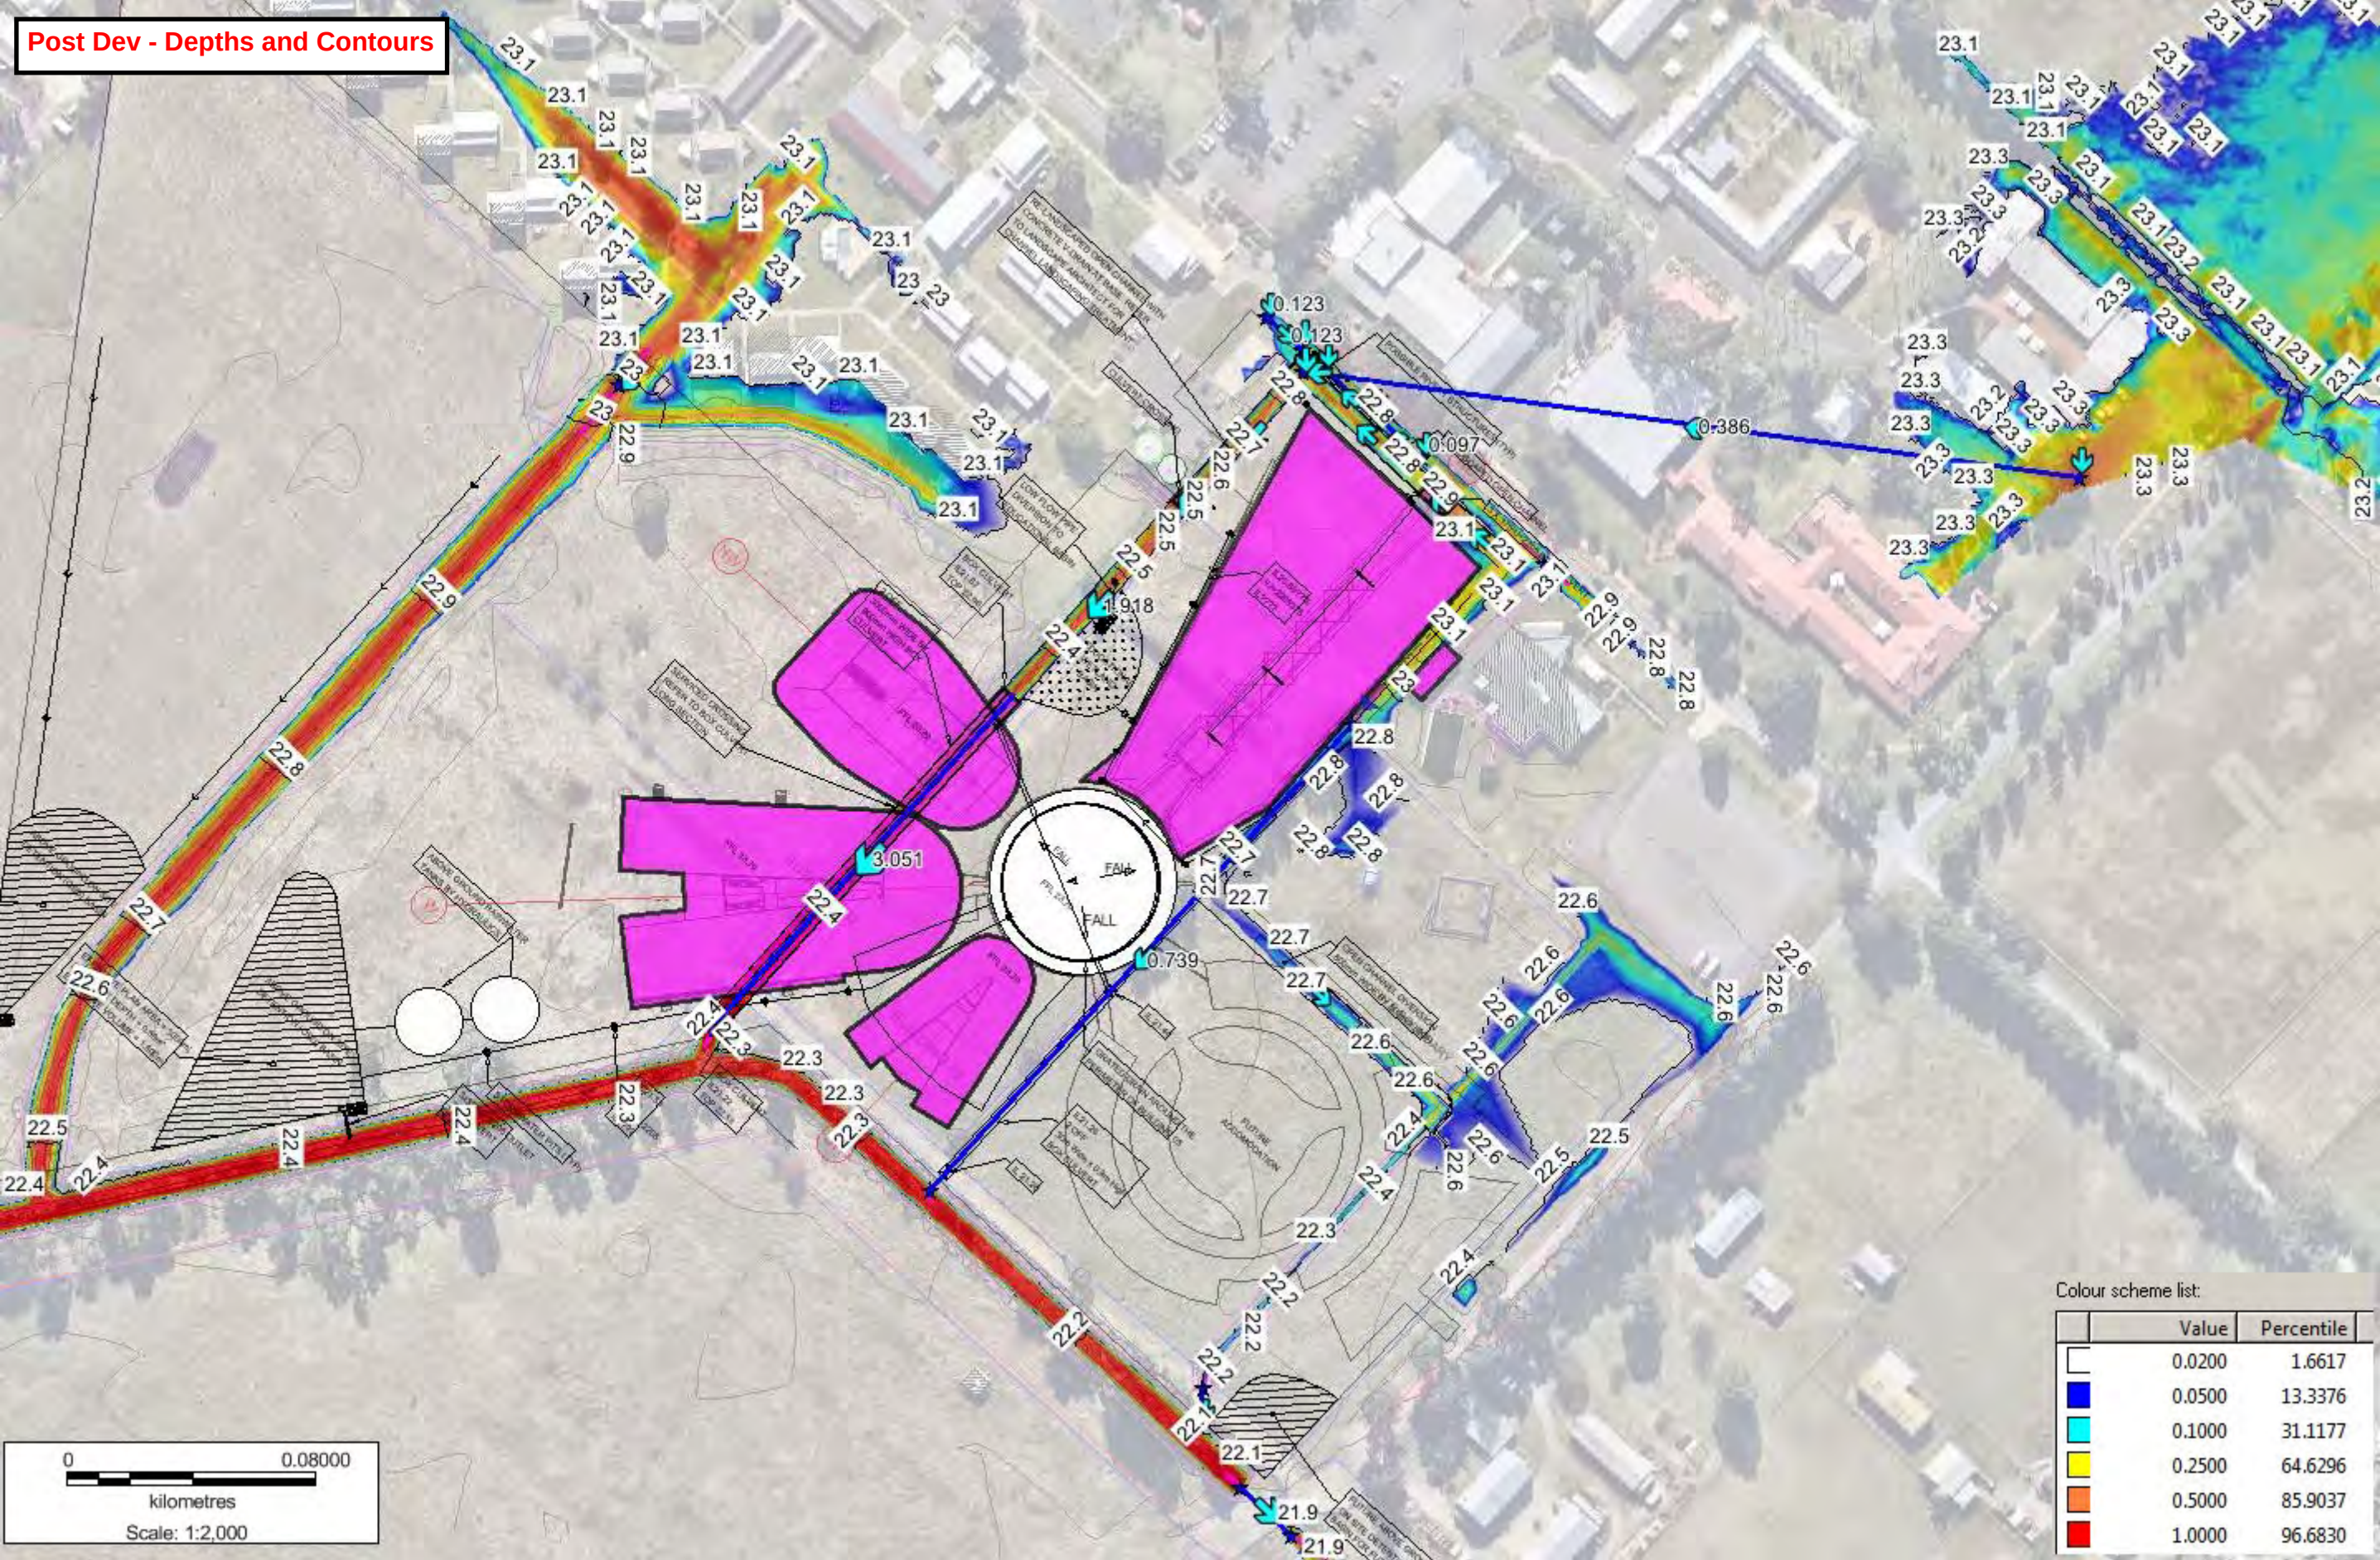


Post Dev - Afflux Comparison

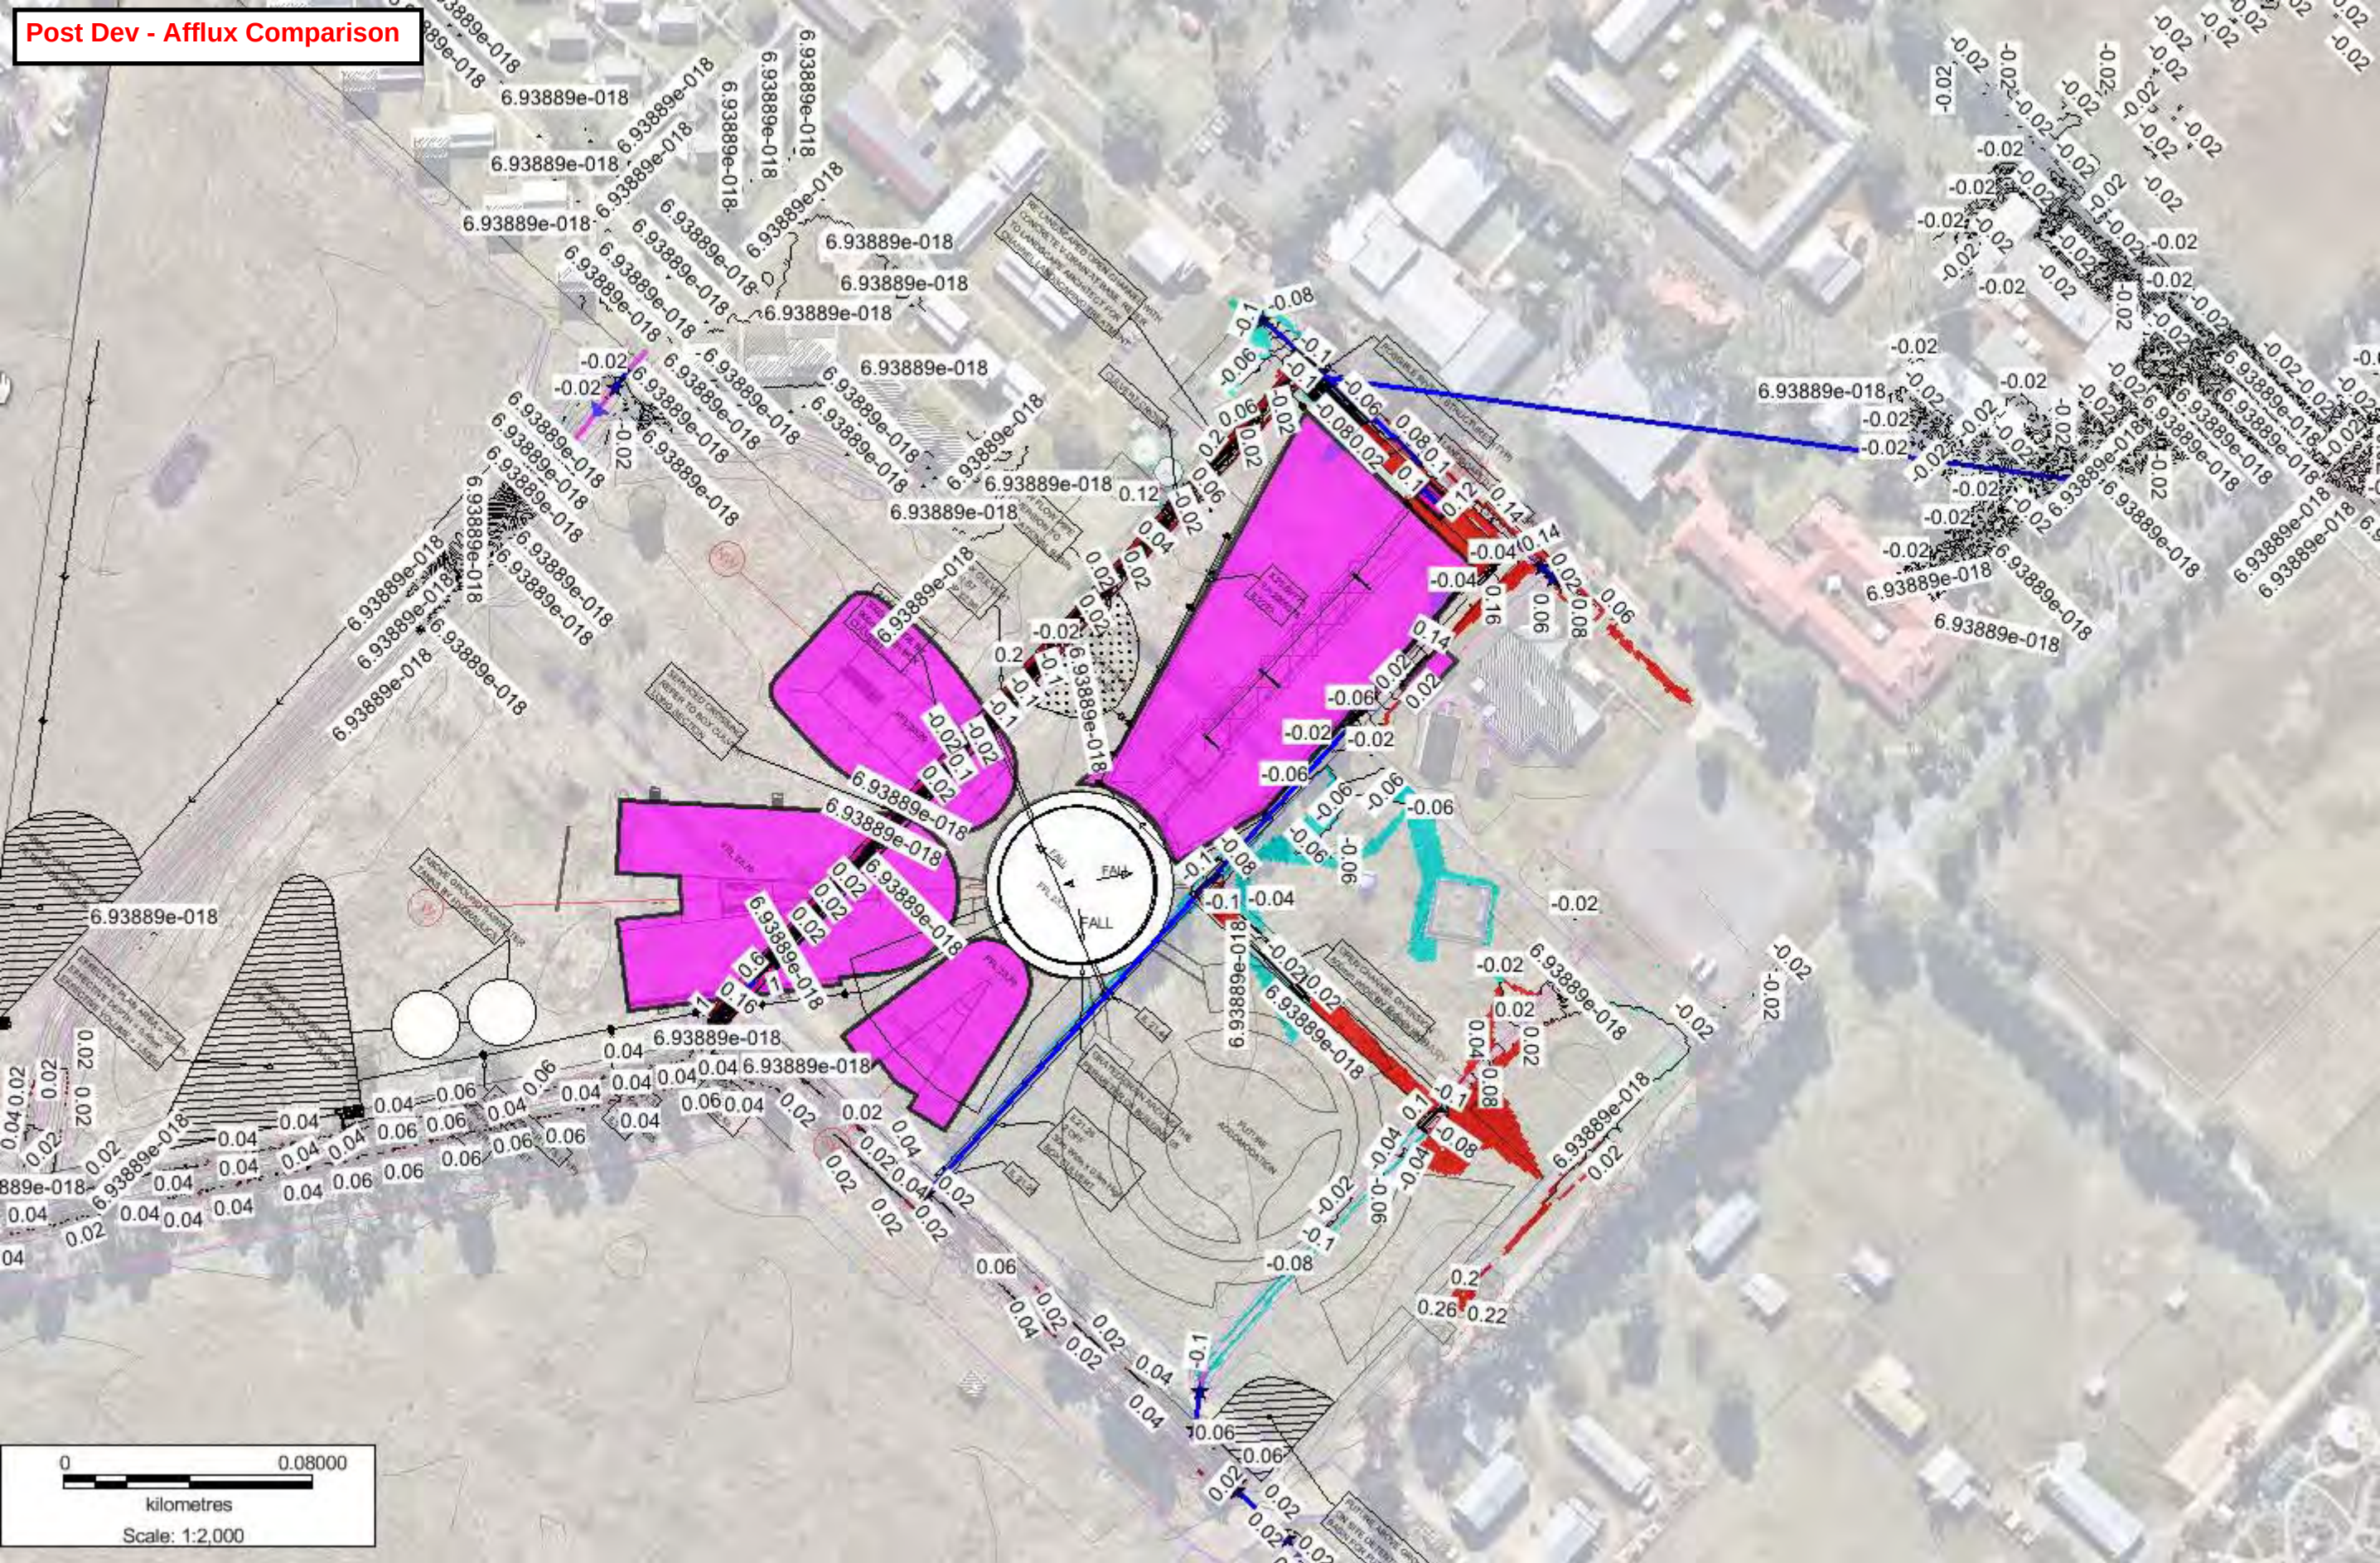

kilometres

Scale: 1:2,000

Post Dev - Velocity Gradients and Vectors

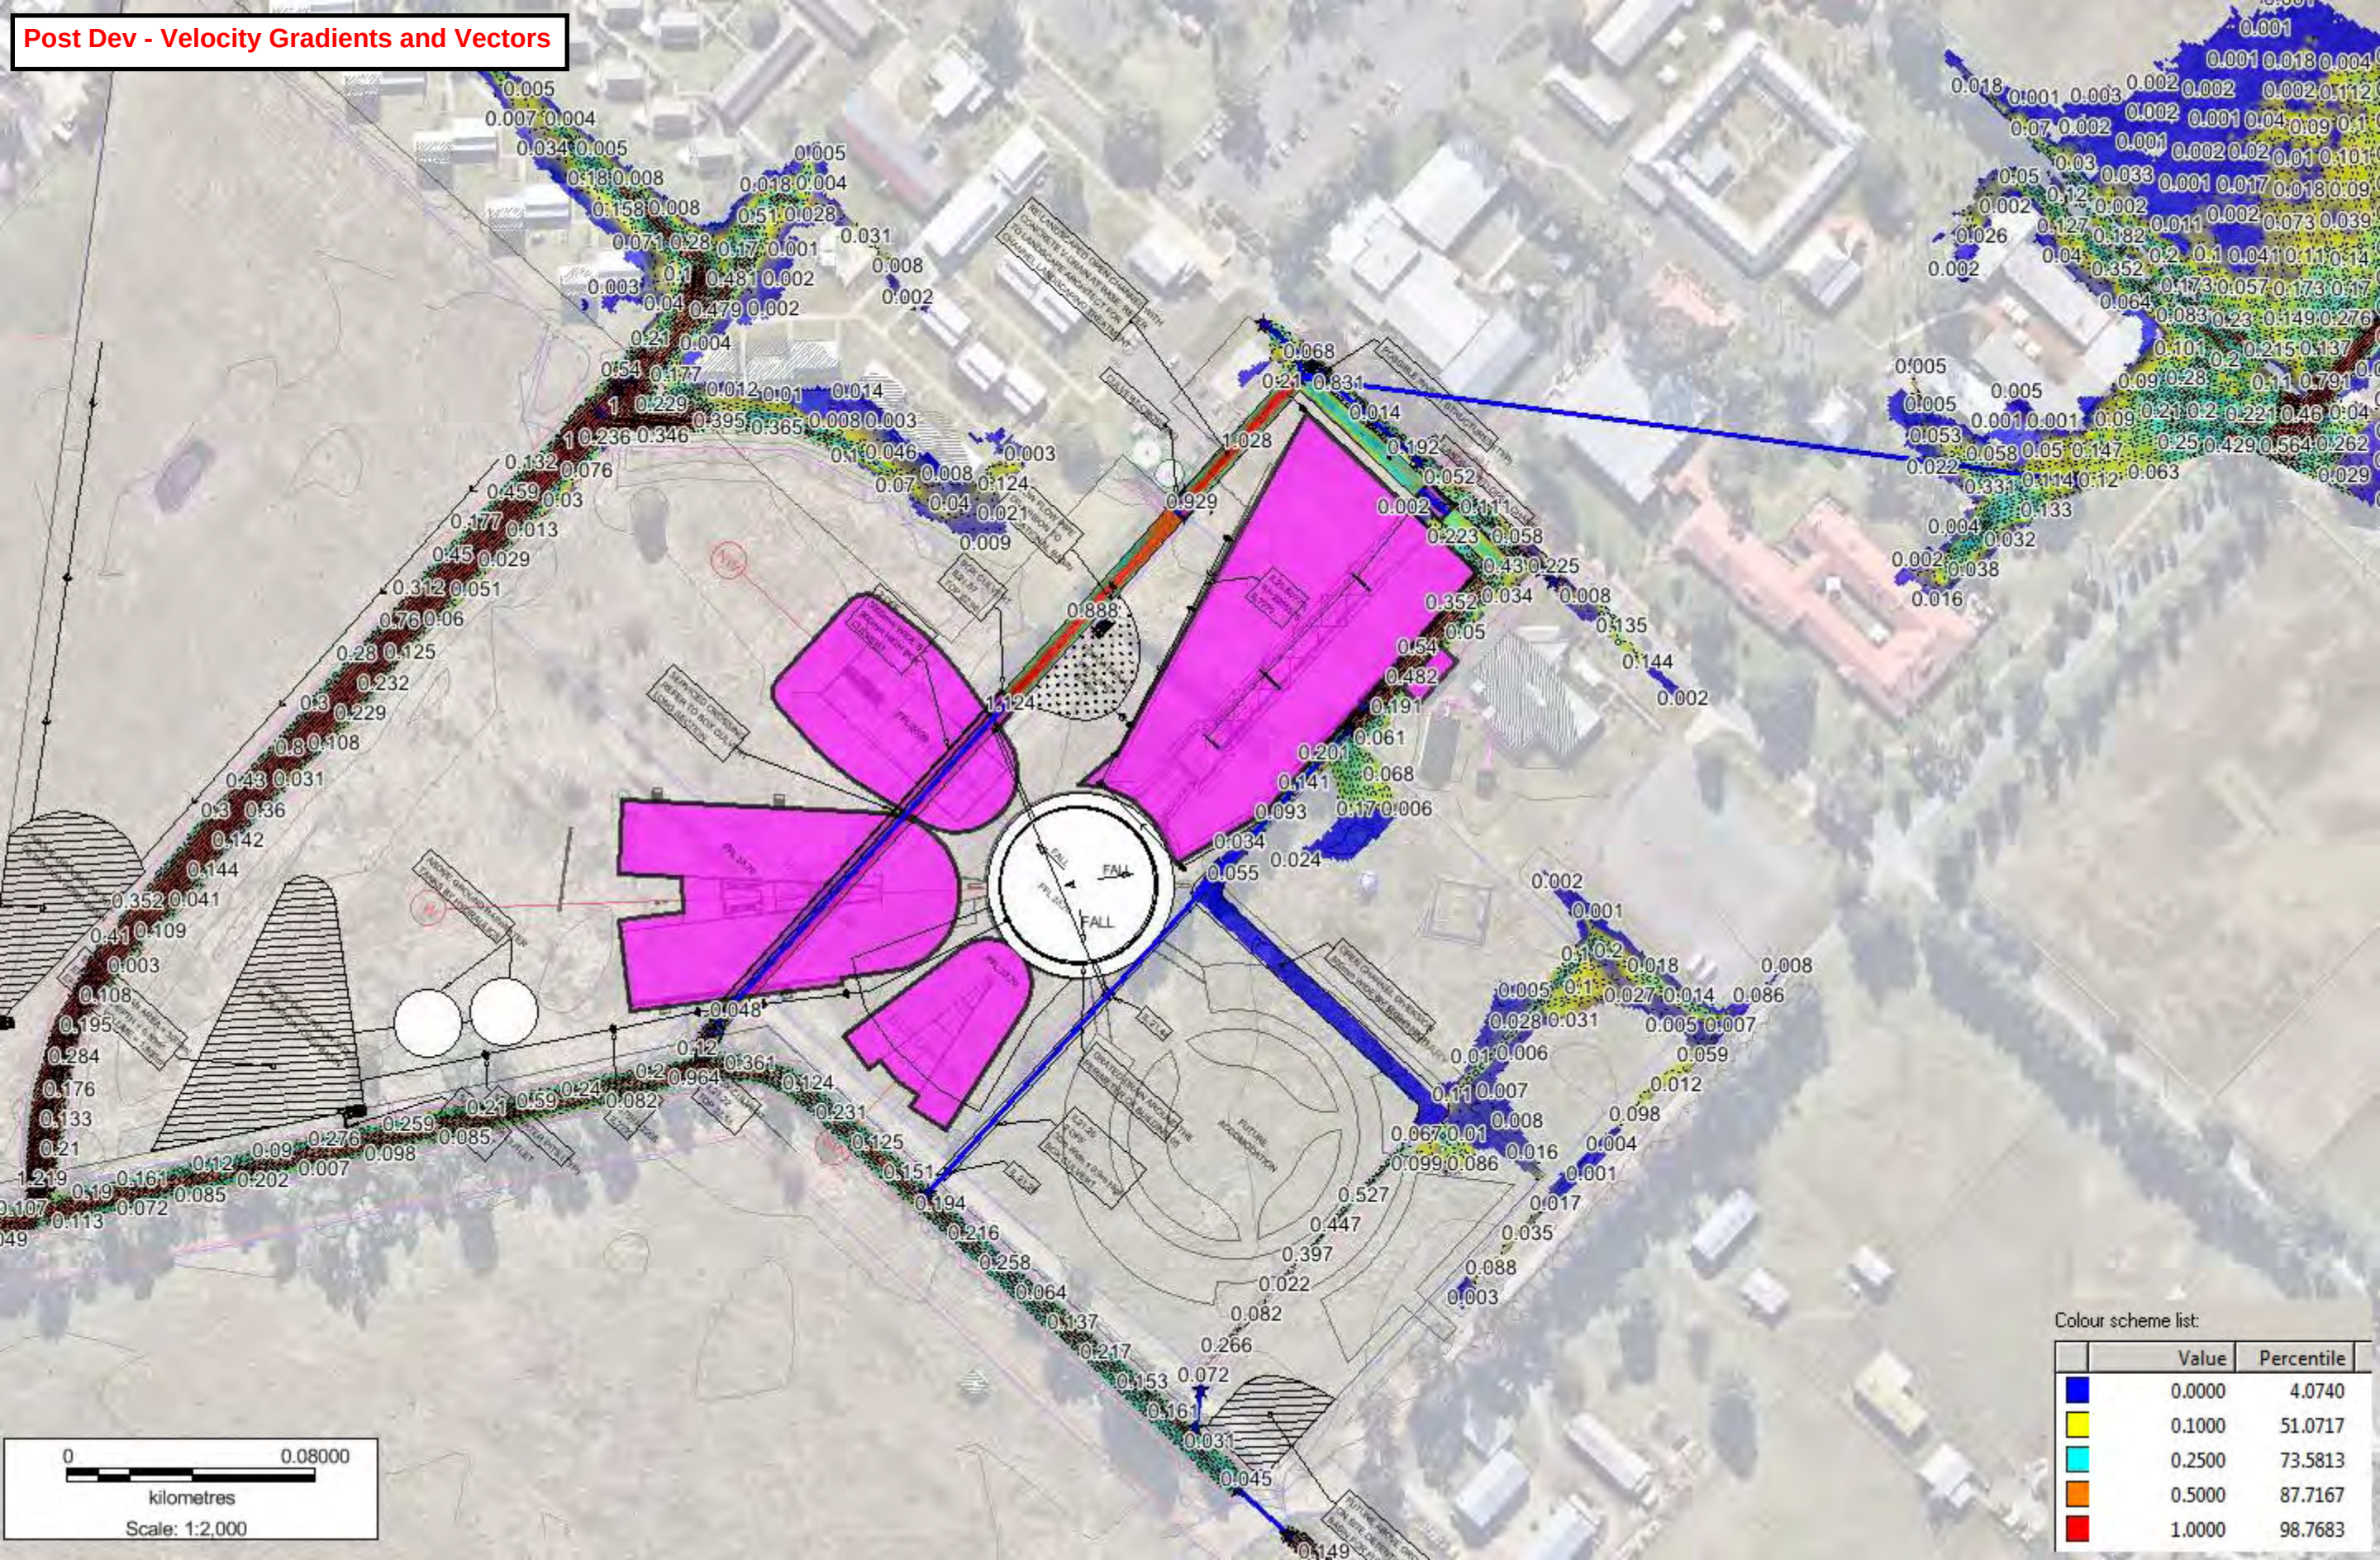

Colour scheme list:

	Value	Percentile
	0.0000	4.0740
	0.1000	51.0717
	0.2500	73.5813
	0.5000	87.7167
	1.0000	98.7683

