
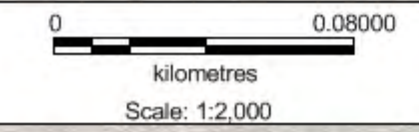



Post Dev - Hazard (Velocity Depth Product)

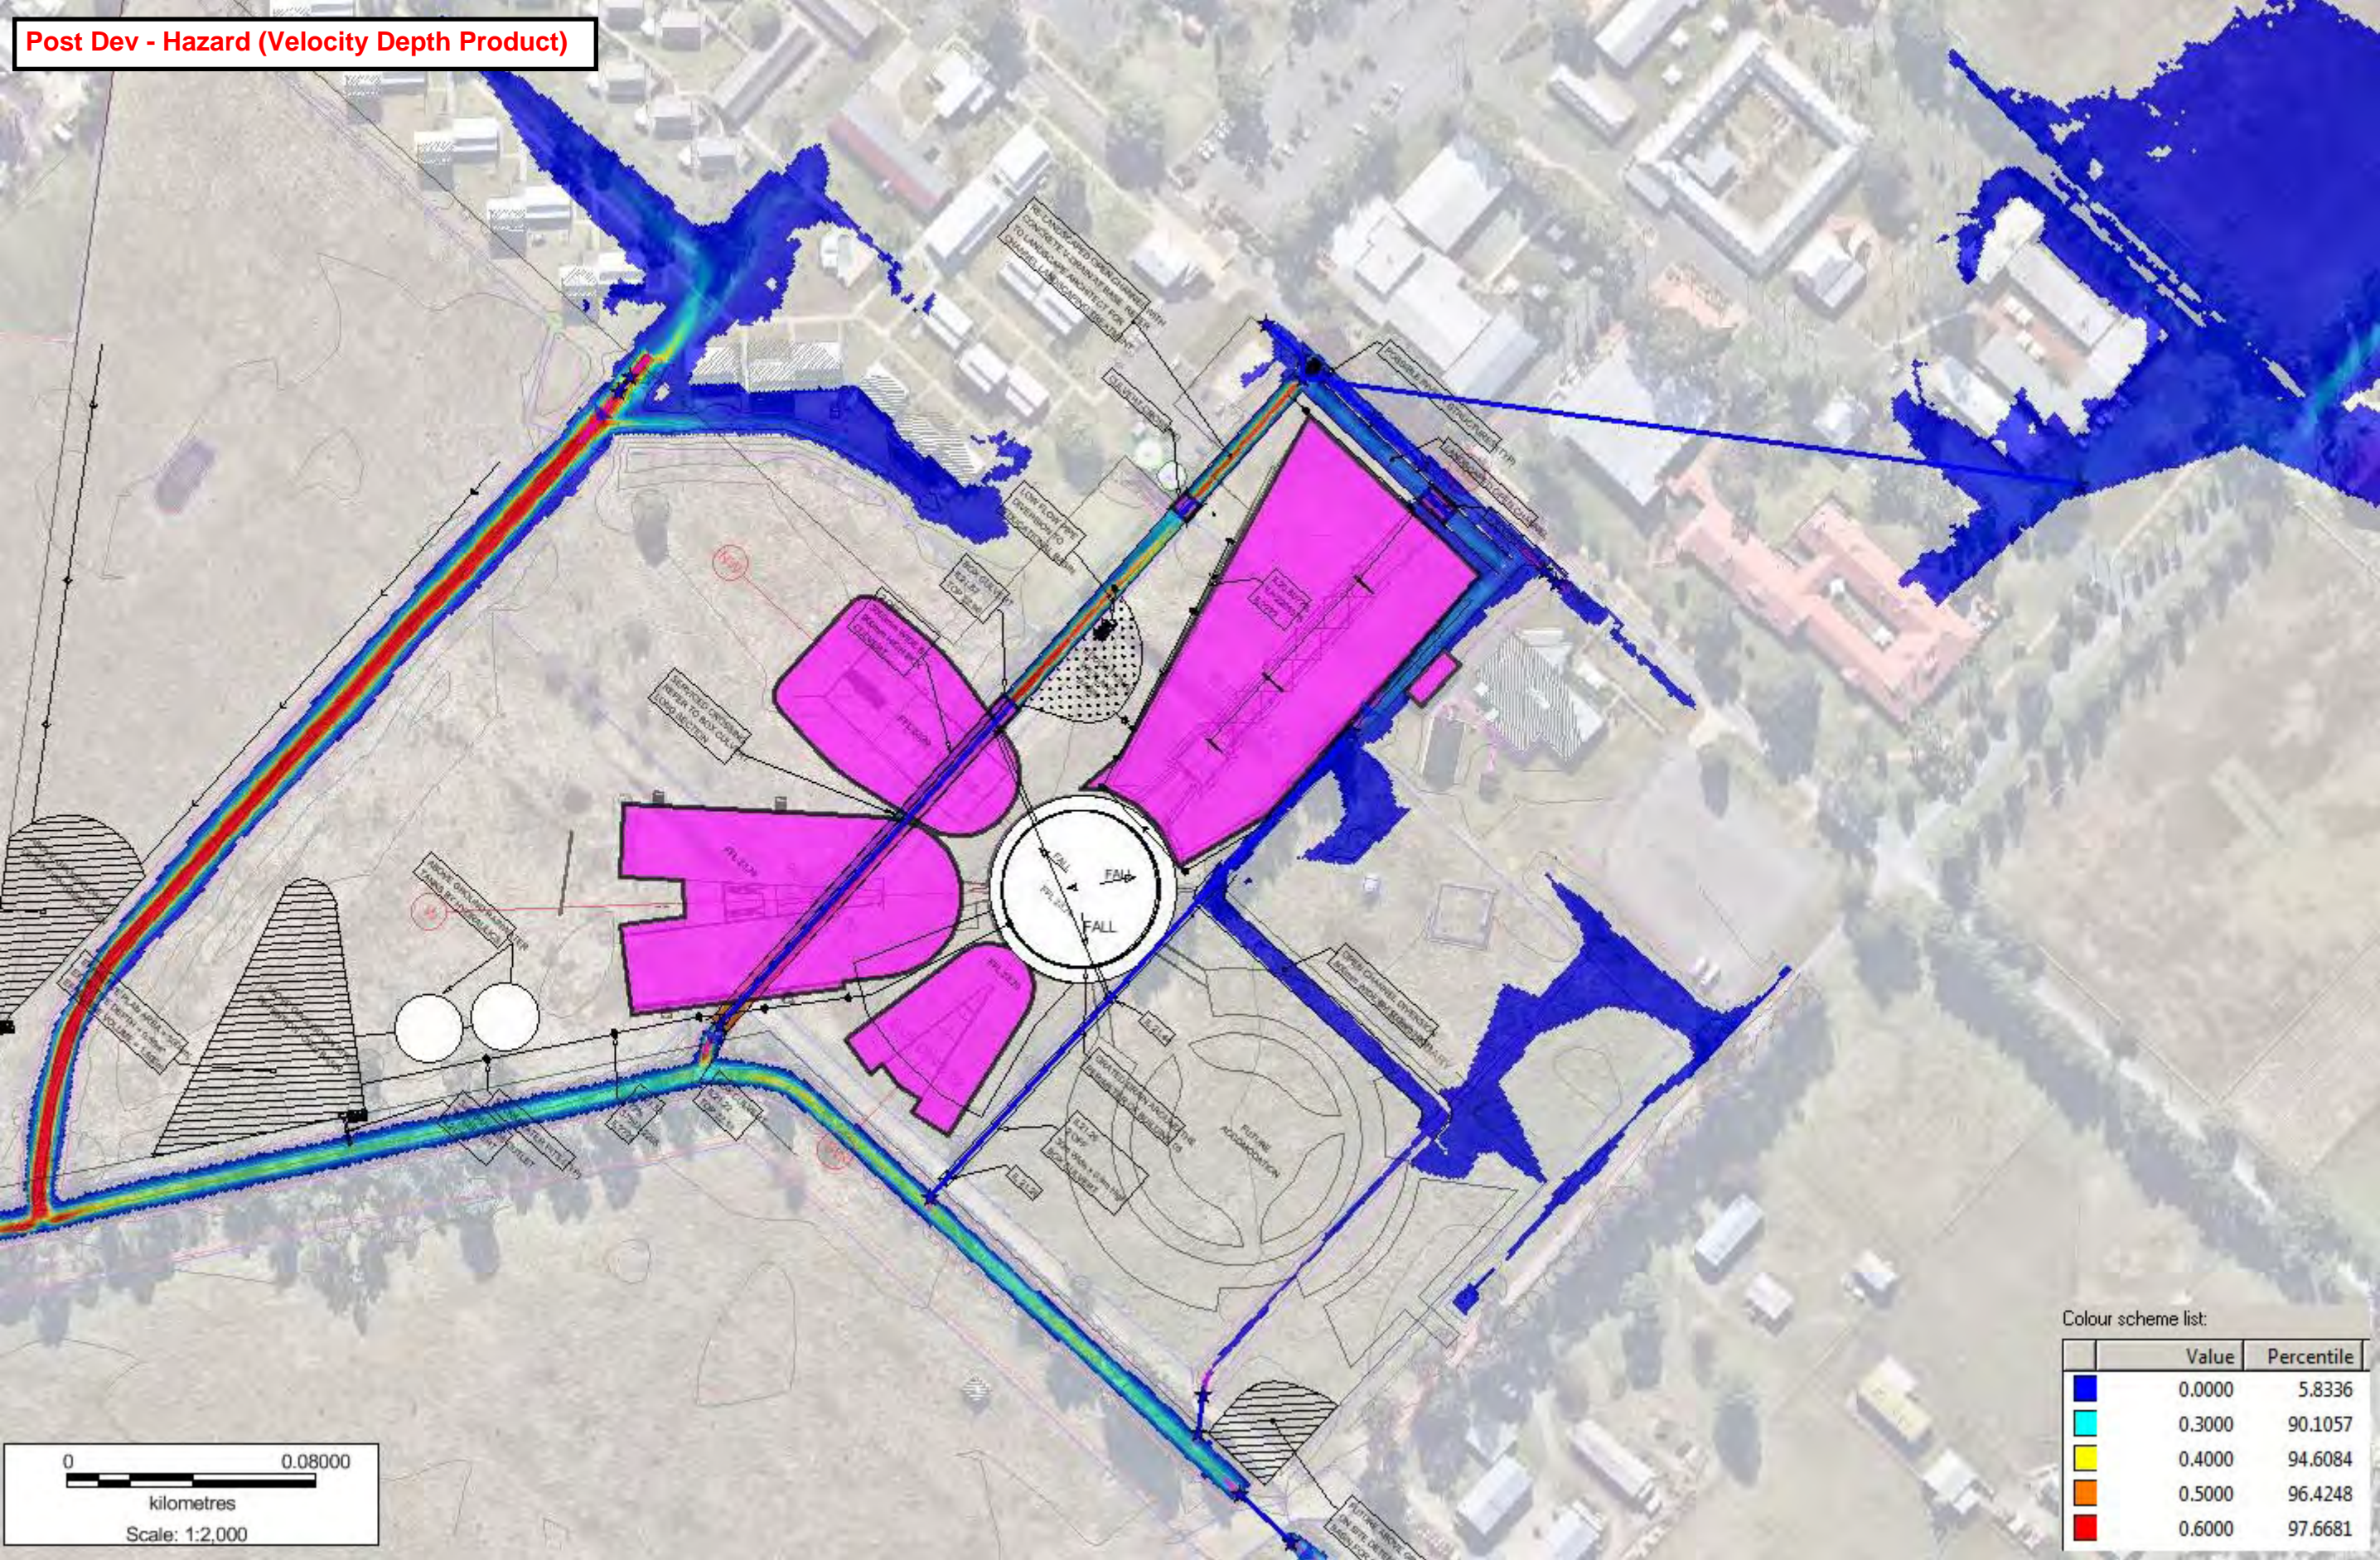

Colour scheme list:

	Value	Percentile
■	0.0000	5.8336
■	0.3000	90.1057
■	0.4000	94.6084
■	0.5000	96.4248
■	0.6000	97.6681

Post Dev - Depths and Contours (50% Blocked)

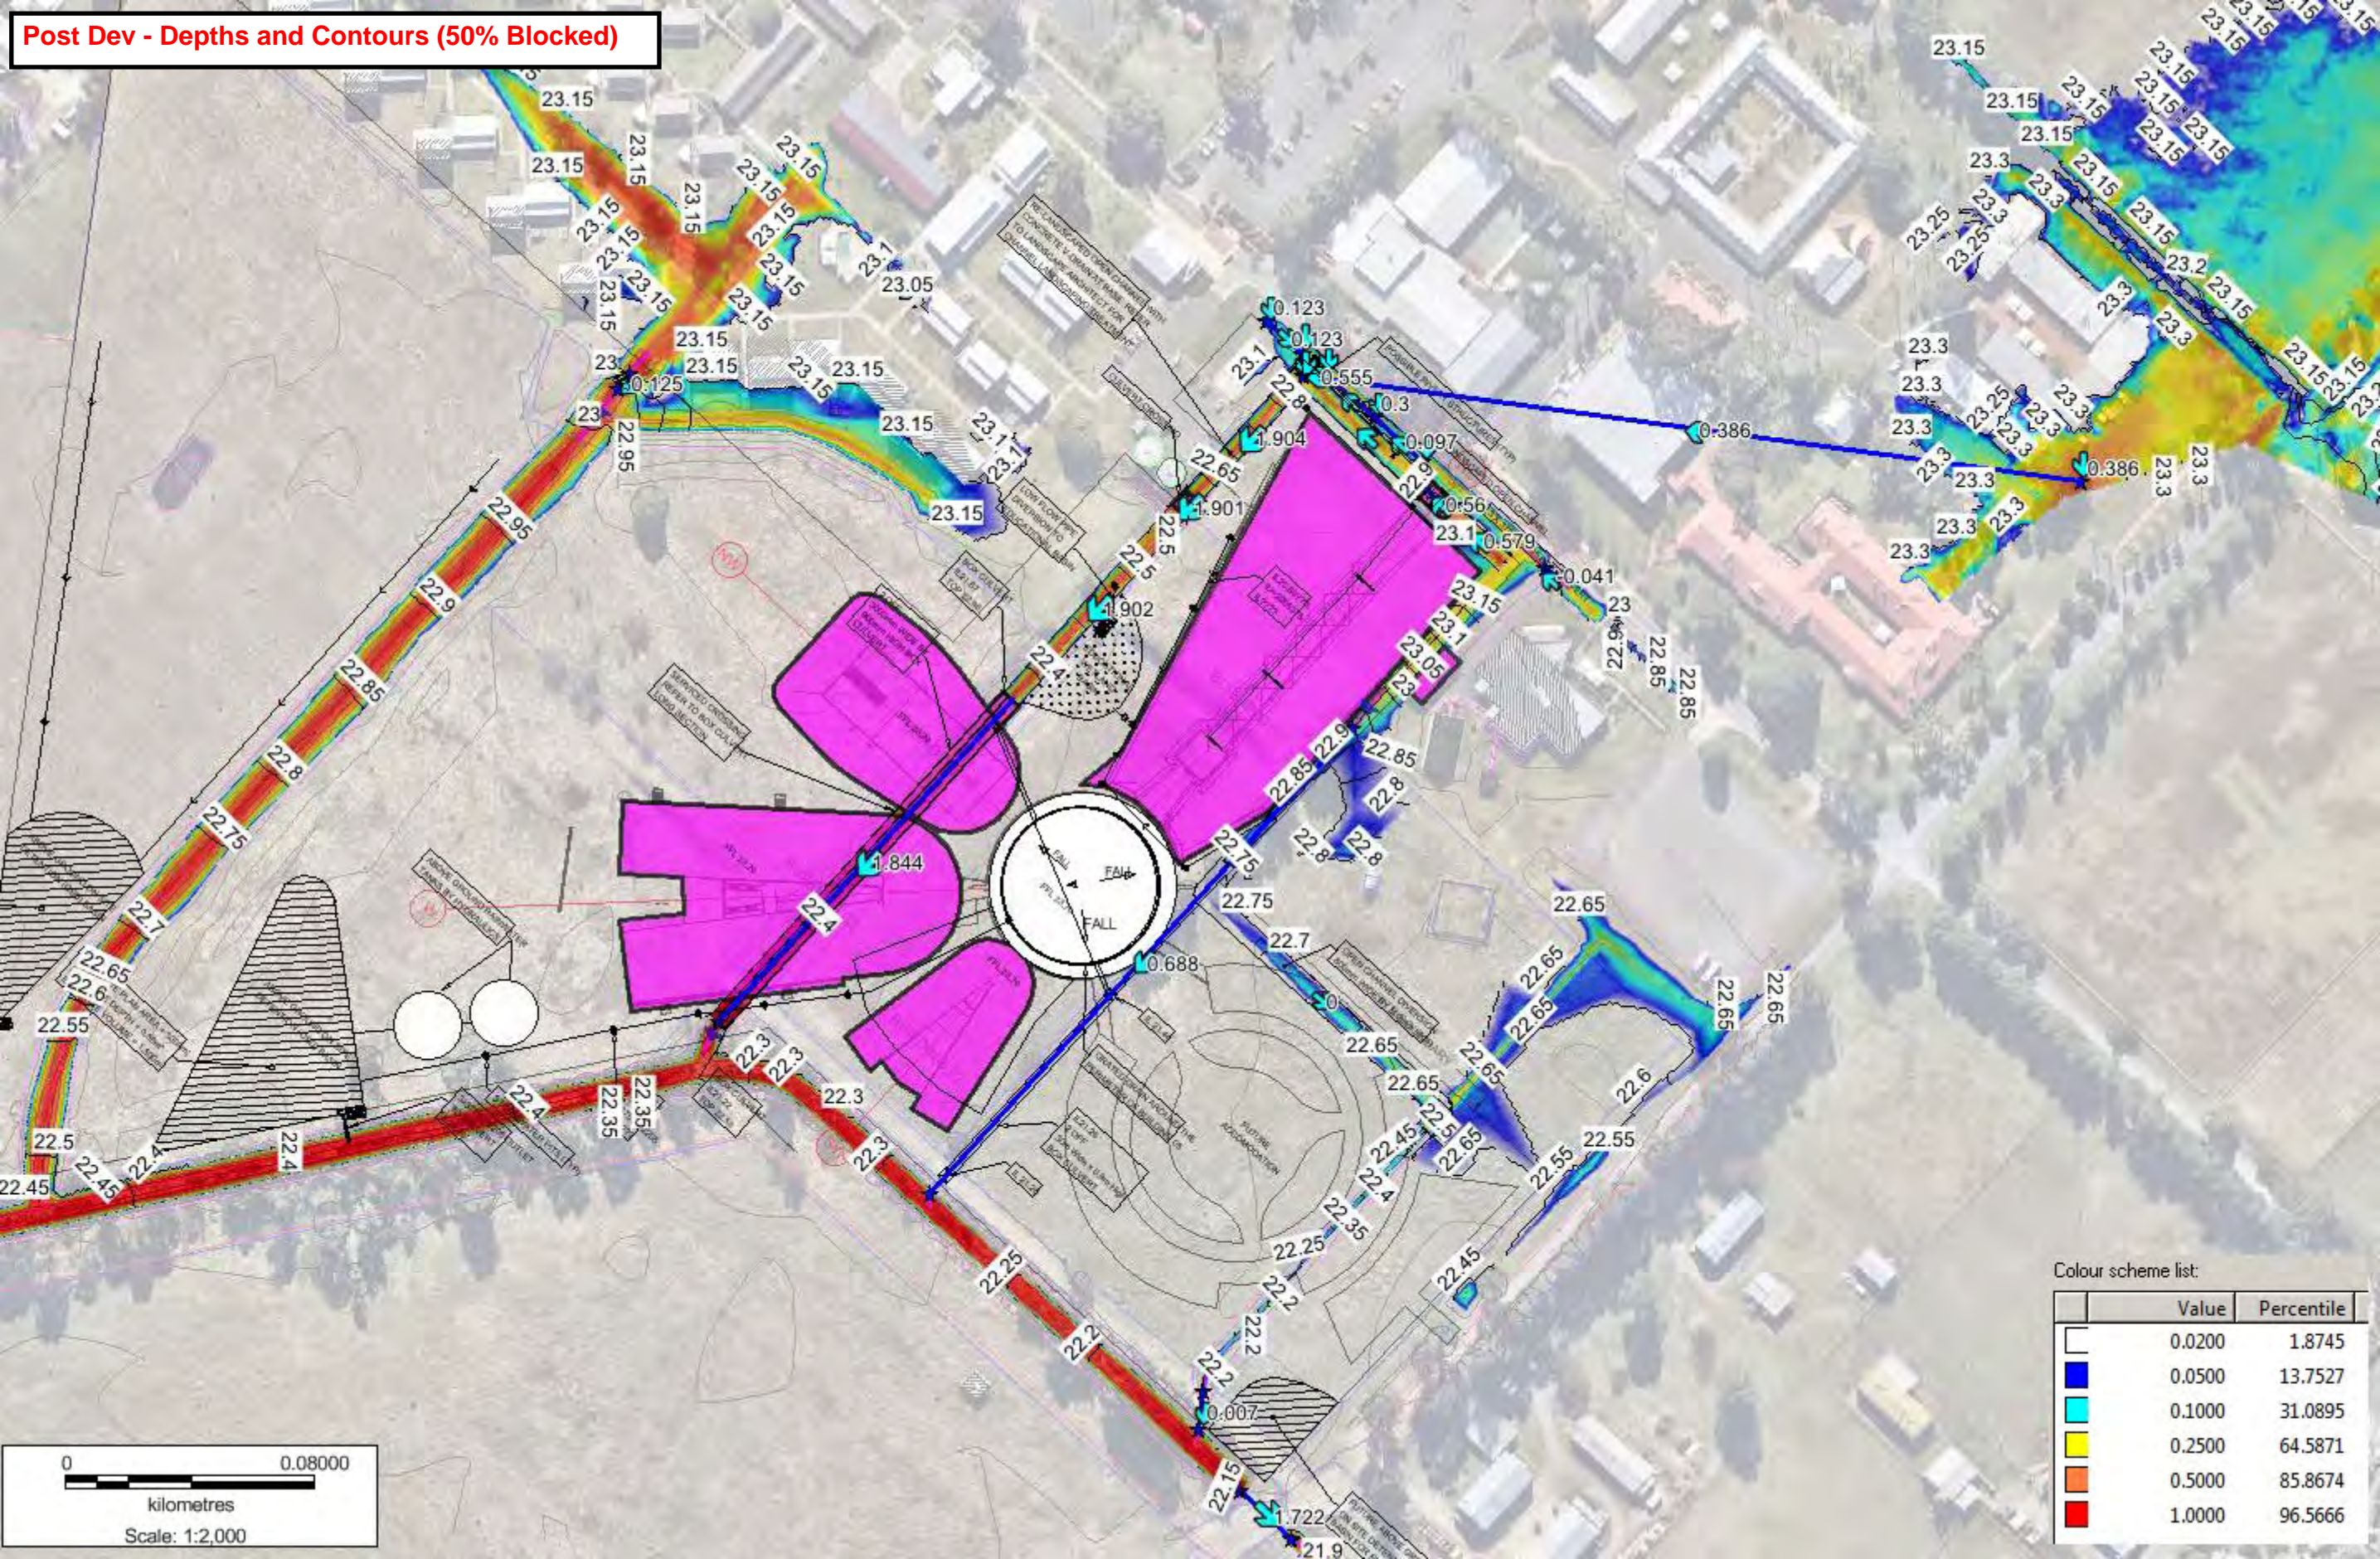

Colour scheme list:

	Value	Percentile
	0.0200	1.8745
	0.0500	13.7527
	0.1000	31.0895
	0.2500	64.5871
	0.5000	85.8674
	1.0000	96.5666

