



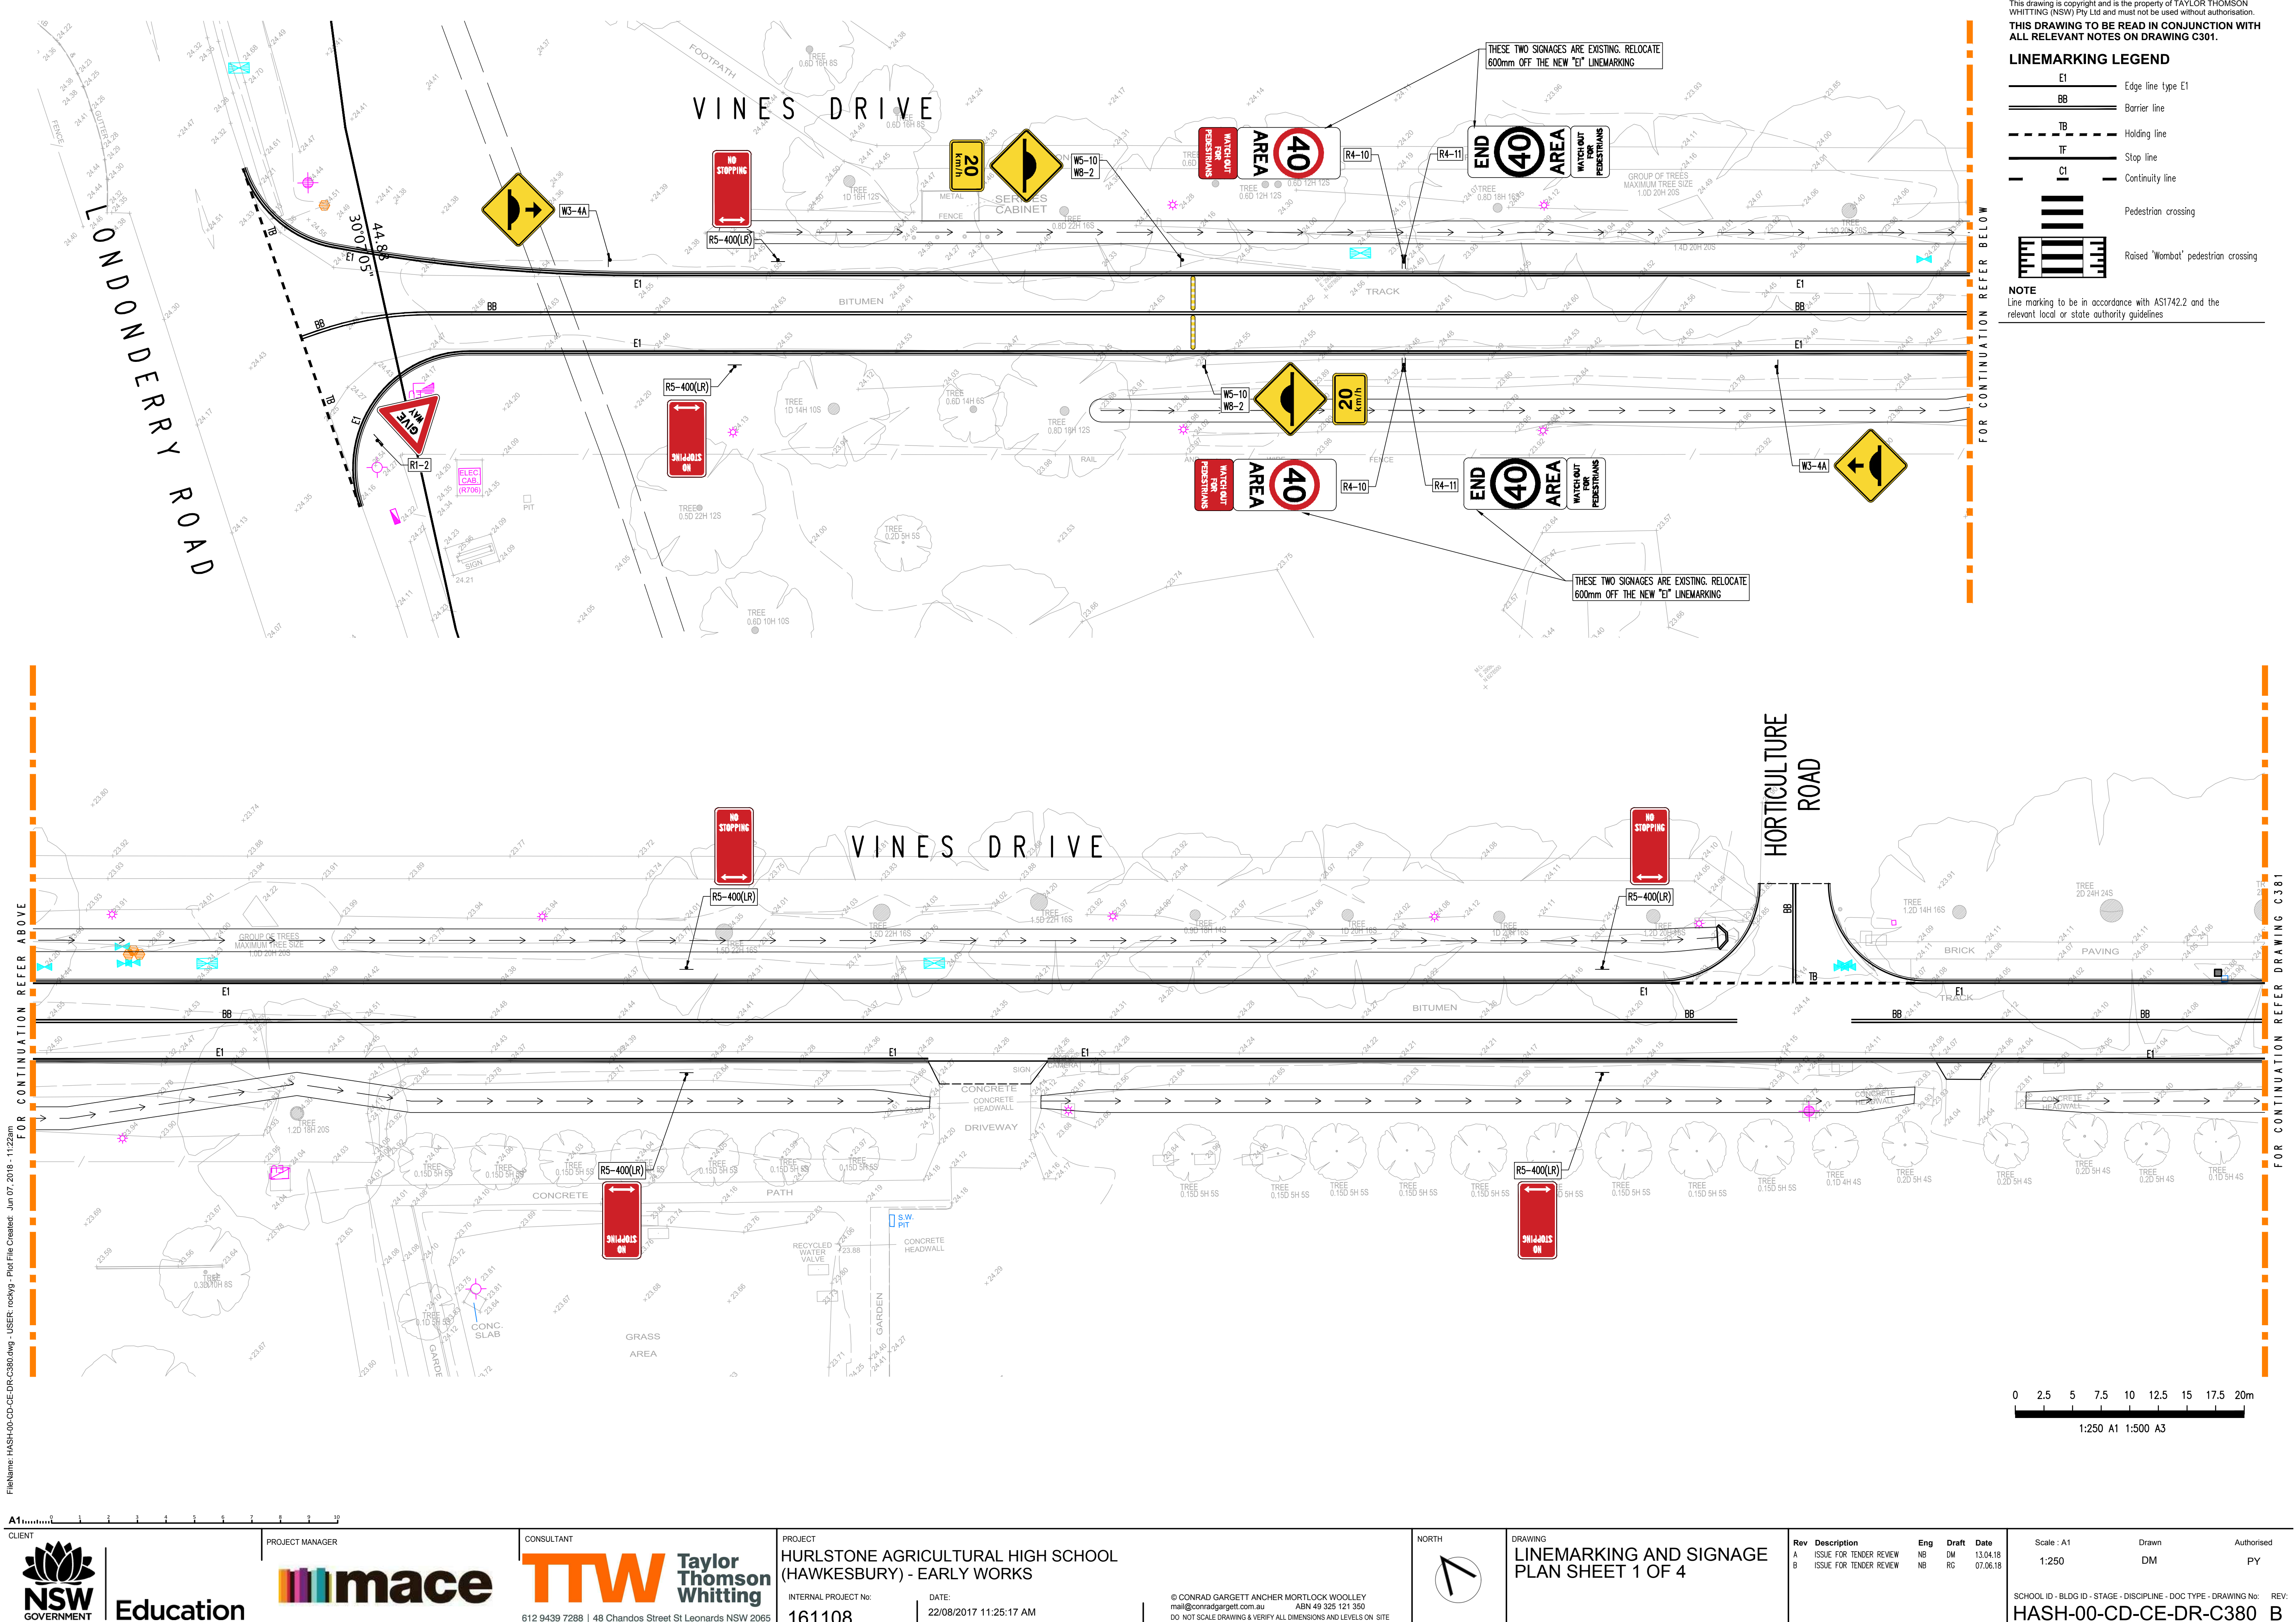

FOR CONTINUATION REFER DRAWING C380

FOR CONTINUATION REFER ABOVE

File Name: HASH-00-CD-CE-DR-C381.dwg User: rockyng Plot File Created: Jun 07 2018 - 11:25am

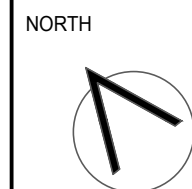

This drawing is copyright and is the property of TAYLOR THOMSON WHITTING (NSW) Pty Ltd and must not be used without authorisation.

THIS DRAWING TO BE READ IN CONJUNCTION WITH ALL RELEVANT NOTES ON DRAWING C301.


LINEMARKING LEGEND

E1	Edge line type E1
BB	Barrier line
TB	Holding line
TF	Stop line
C1	Continuity line
	Pedestrian crossing
	Raised 'Wombat' pedestrian crossing



NOTE
Line marking to be in accordance with AS1742.2 and the relevant local or state authority guidelines

FOR CONTINUATION REFER BELOW

FOR CONTINUATION REFER DRAWING C382

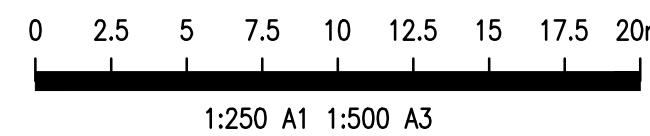

Filename: HASH-00-CD-CE-DR-C382.dwg USER: rockyg Plot File Created: Jun 07 2018 11:28am

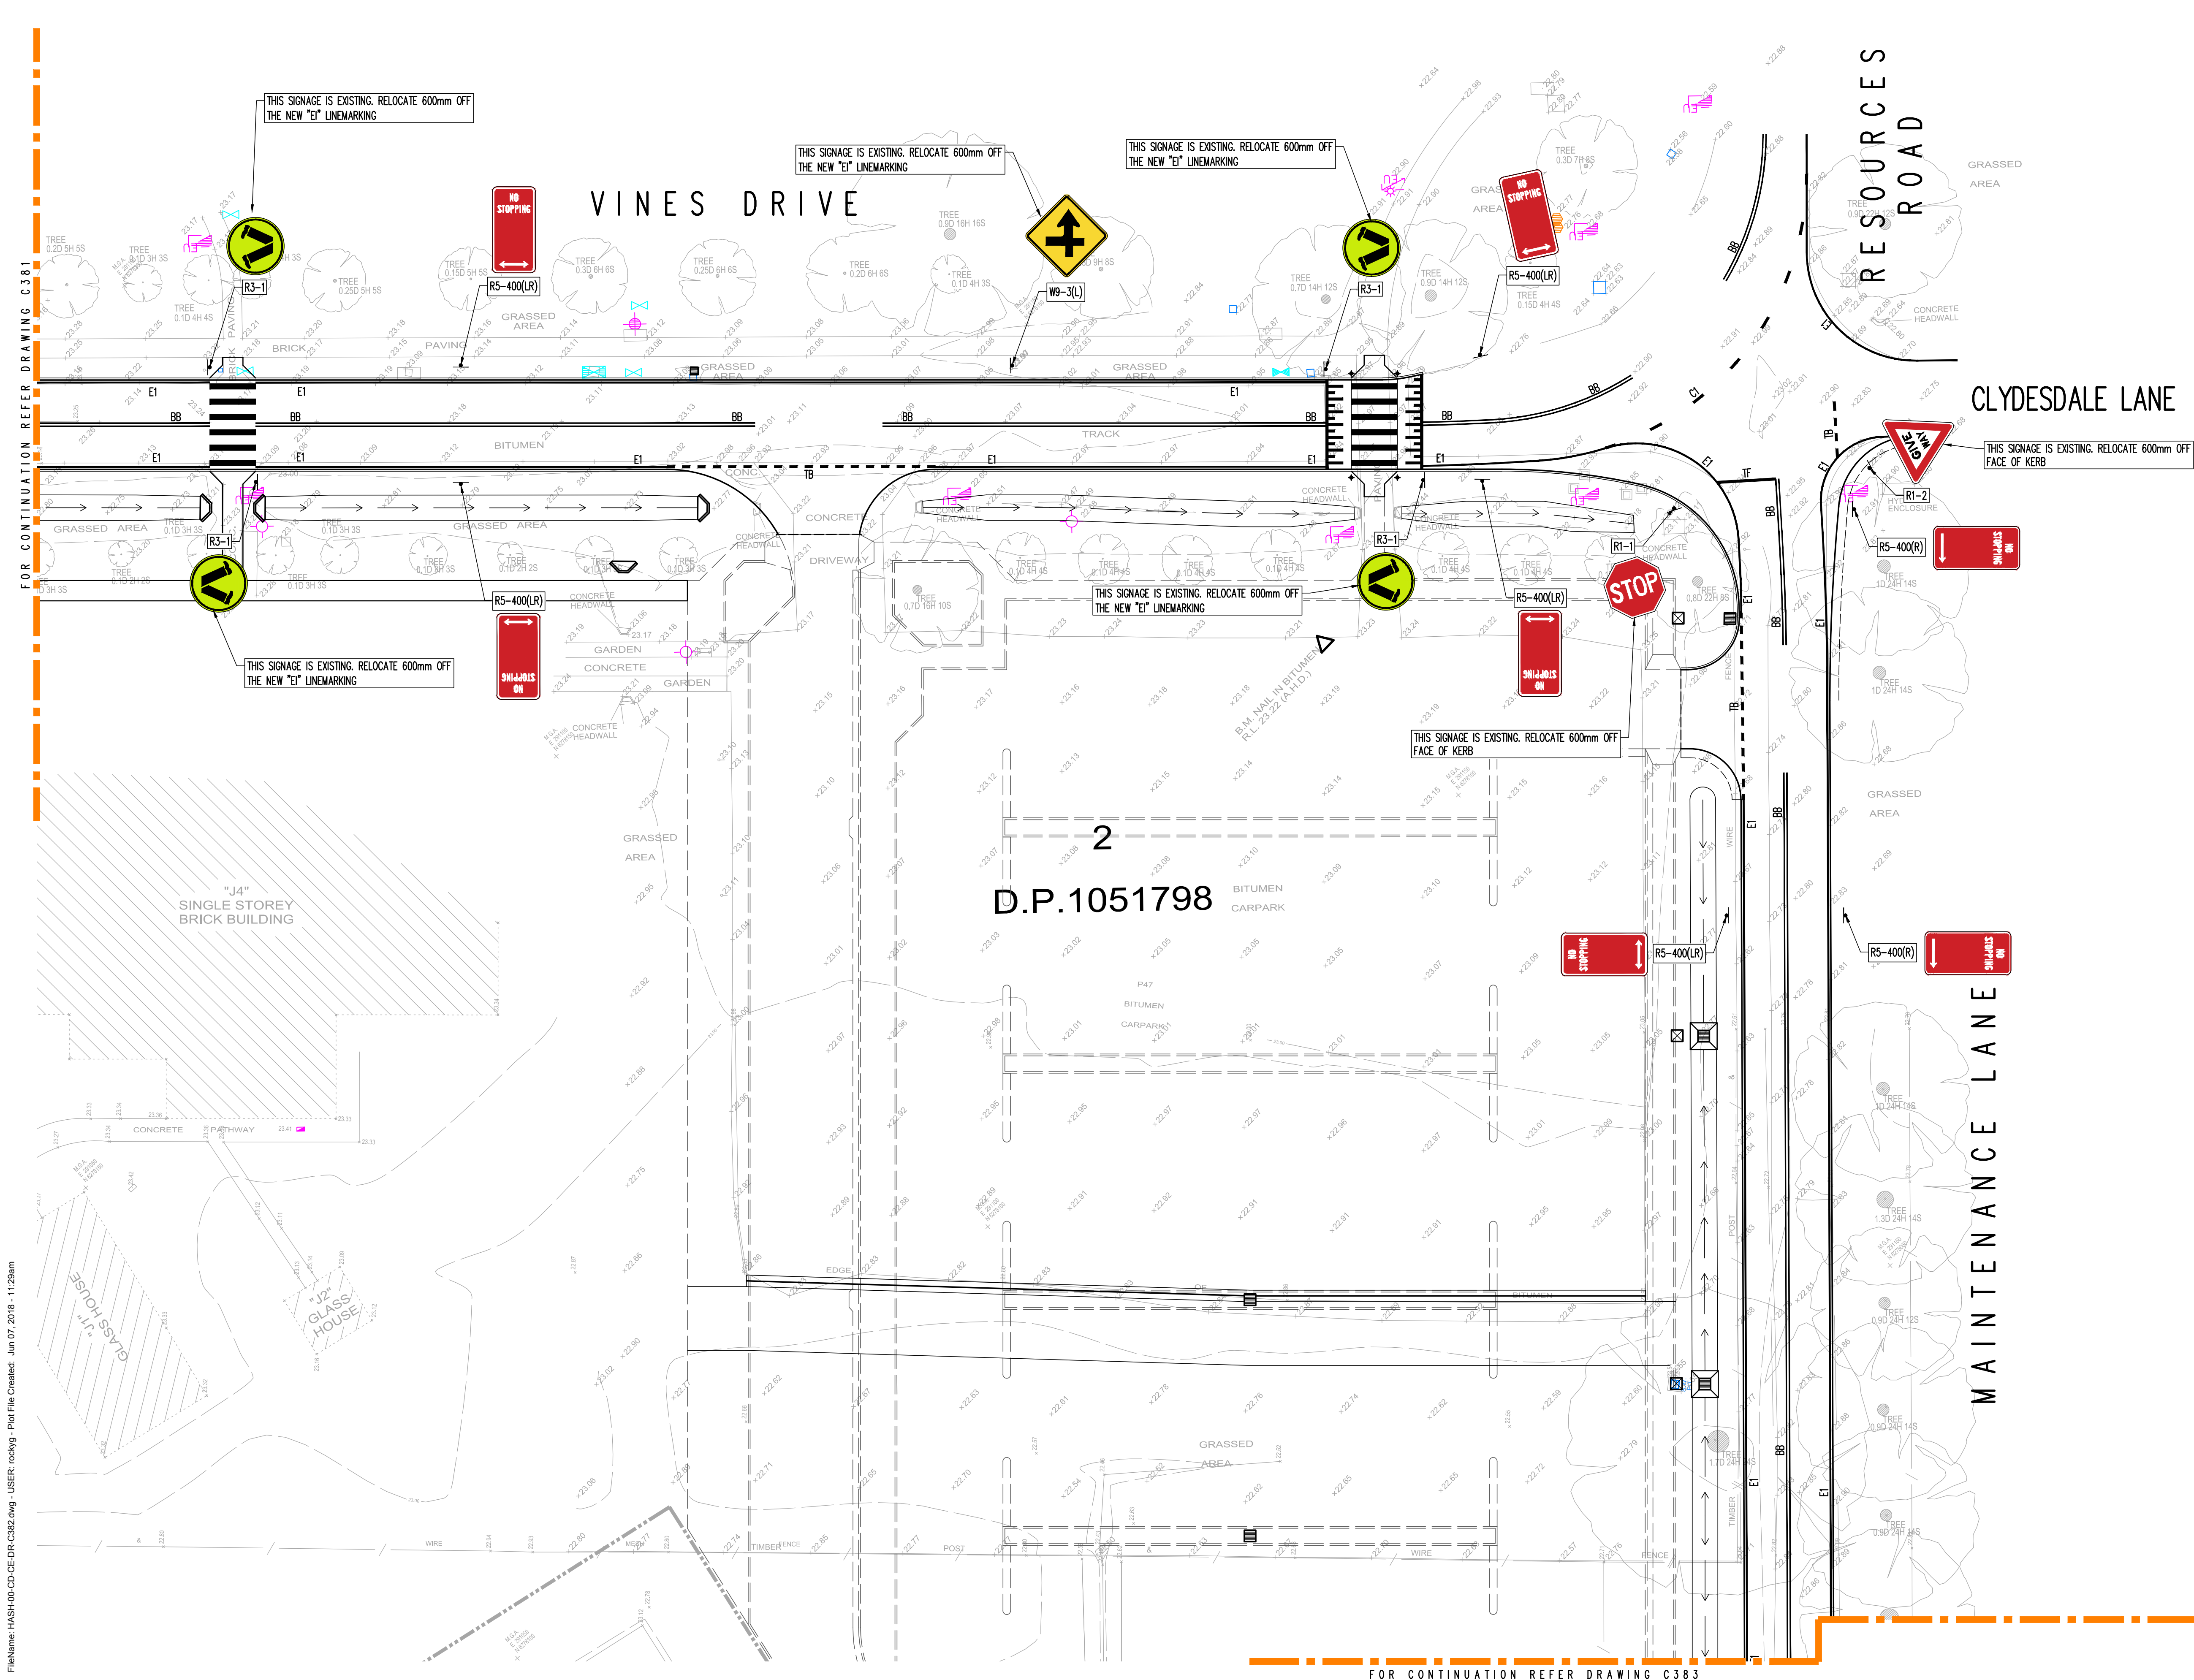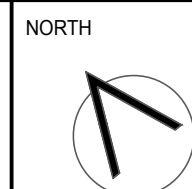


This drawing is copyright and is the property of TAYLOR THOMSON WHITTING (NSW) Pty Ltd and must not be used without authorisation.

THIS DRAWING TO BE READ IN CONJUNCTION WITH ALL RELEVANT NOTES ON DRAWING C301.



LINEMARKING LEGEND

E1	Edge line type E1
BB	Barrier line
TB	Holding line
TF	Stop line
C1	Continuity line
	Pedestrian crossing
	Raised 'Wombat' pedestrian crossing

NOTE
Line marking to be in accordance with AS1742.2 and the relevant local or state authority guidelines

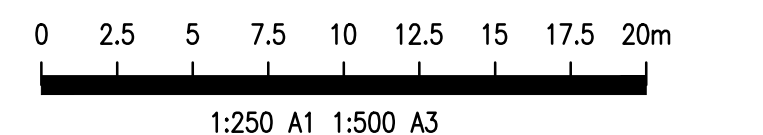


FileName: HASH-00-CD-CE-DR-C383.dwg USER: rockyg Plot File Created: Jun 07, 2018 - 11:32am

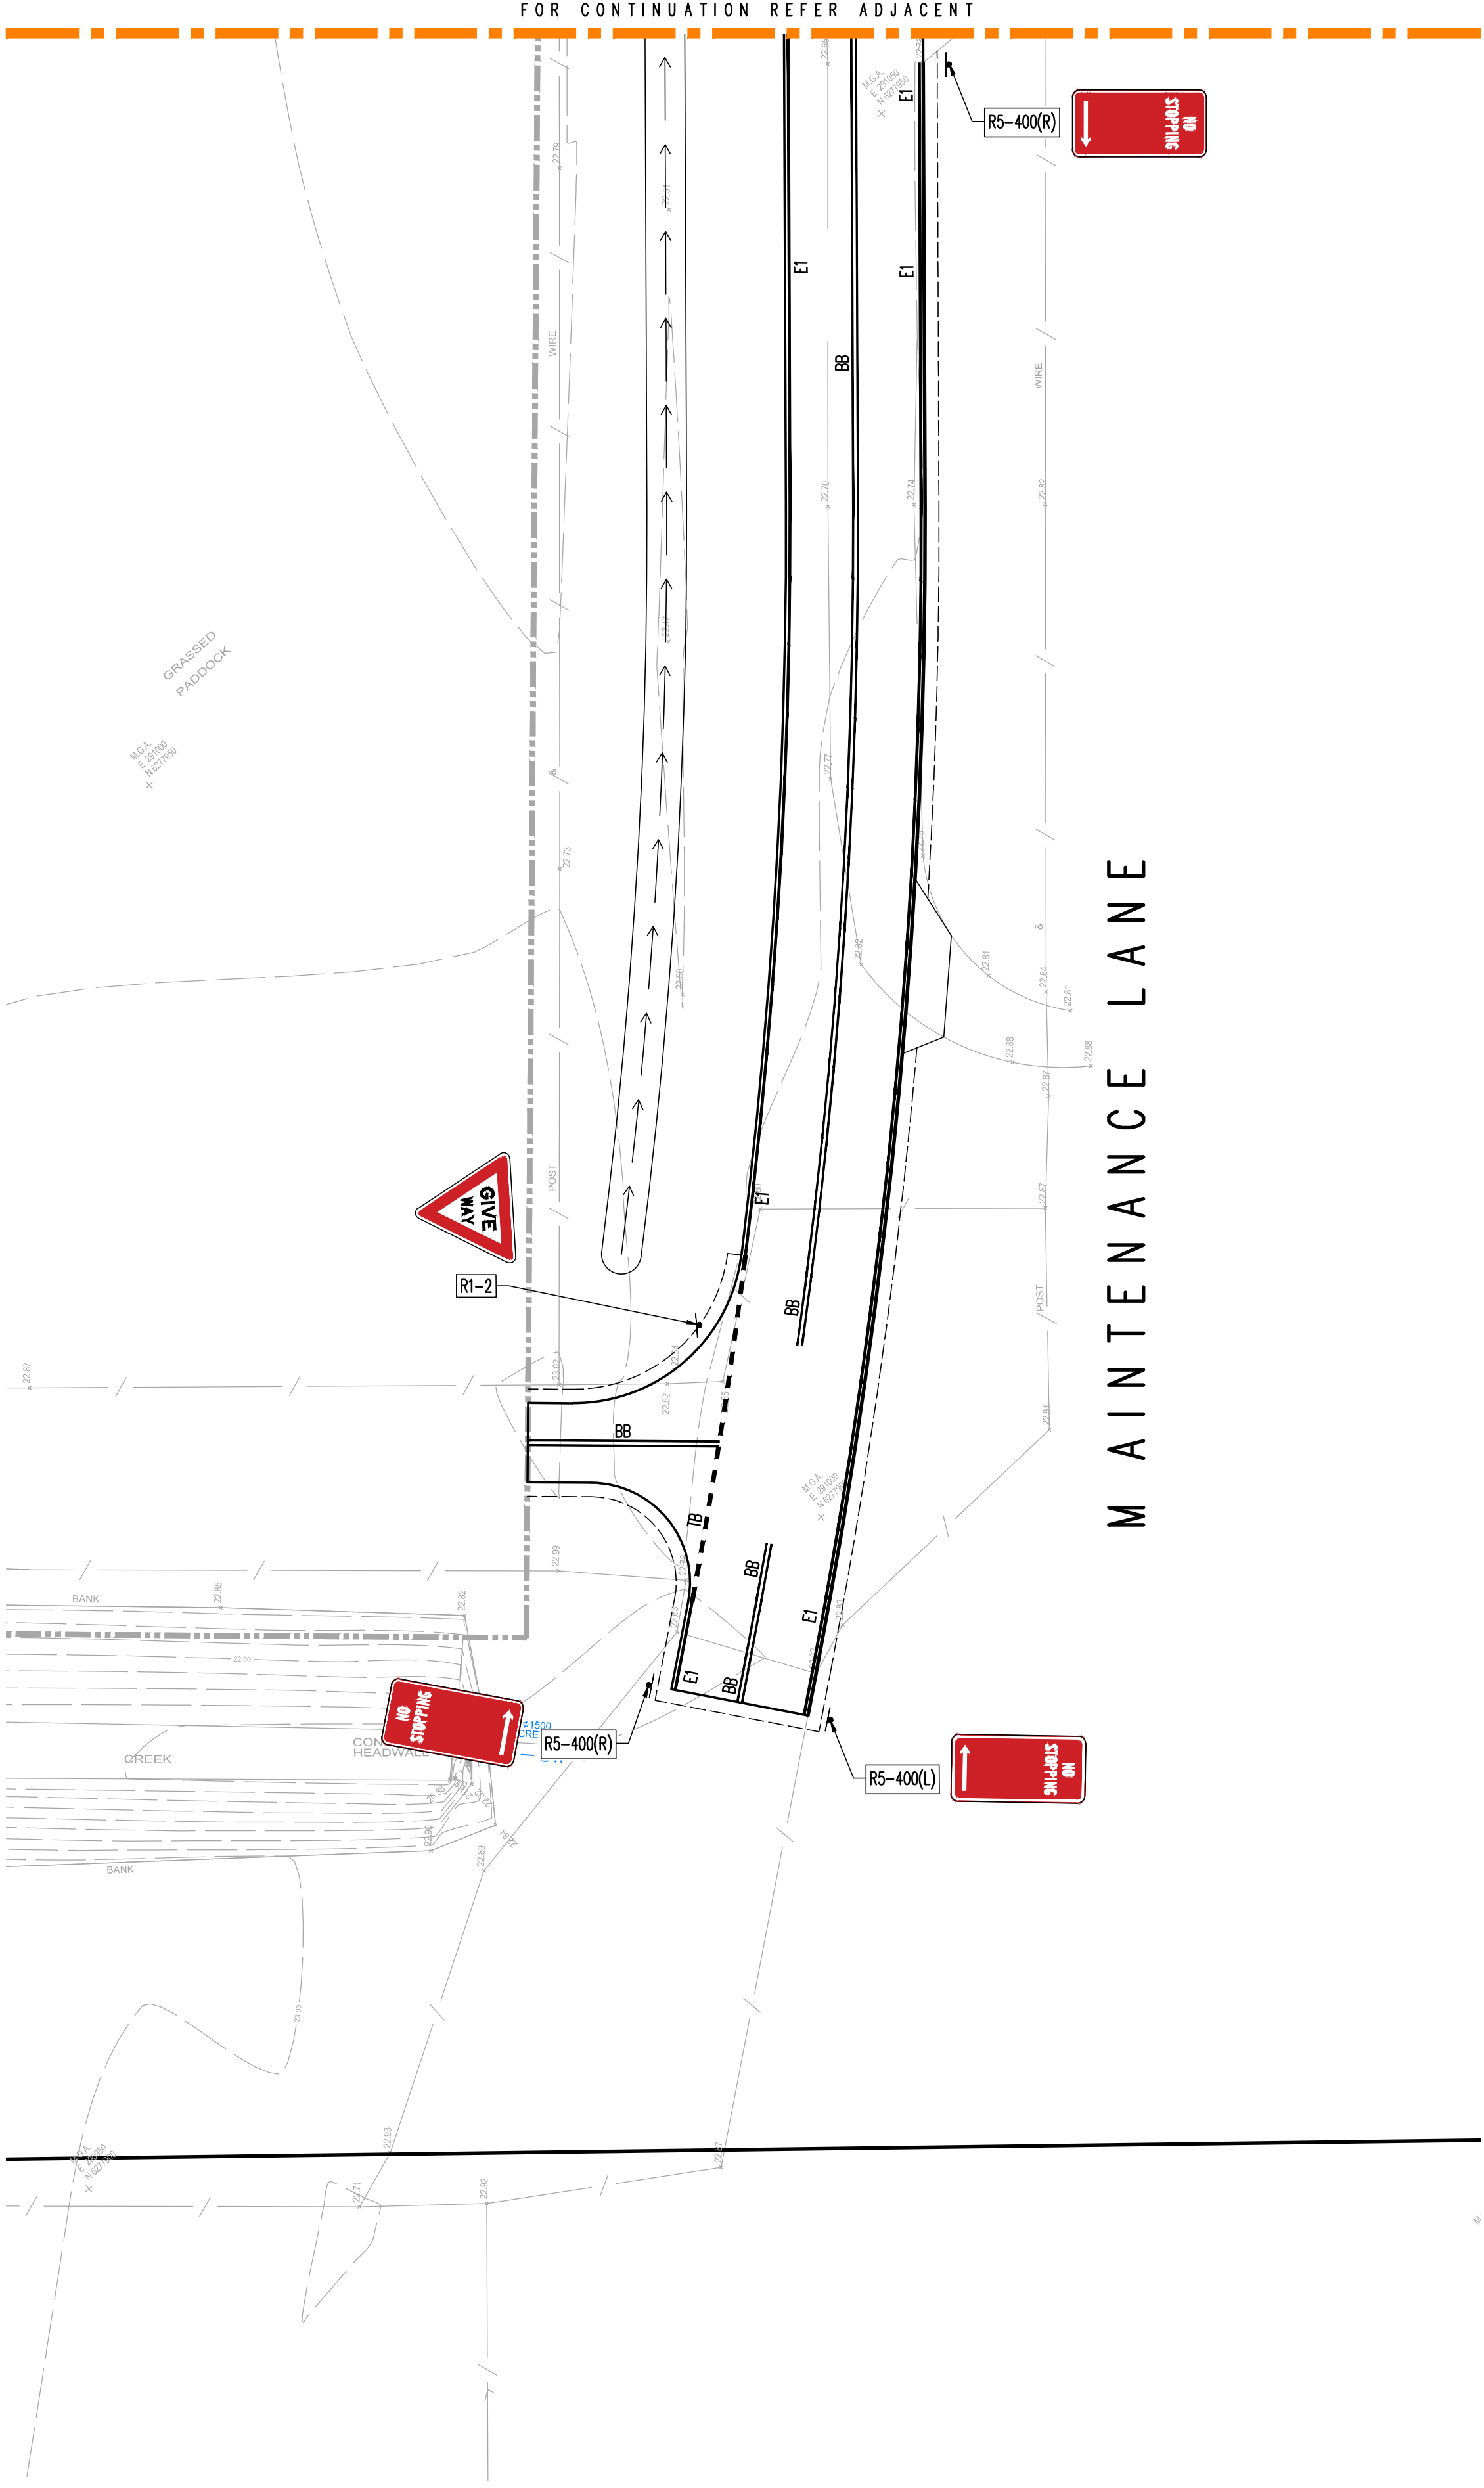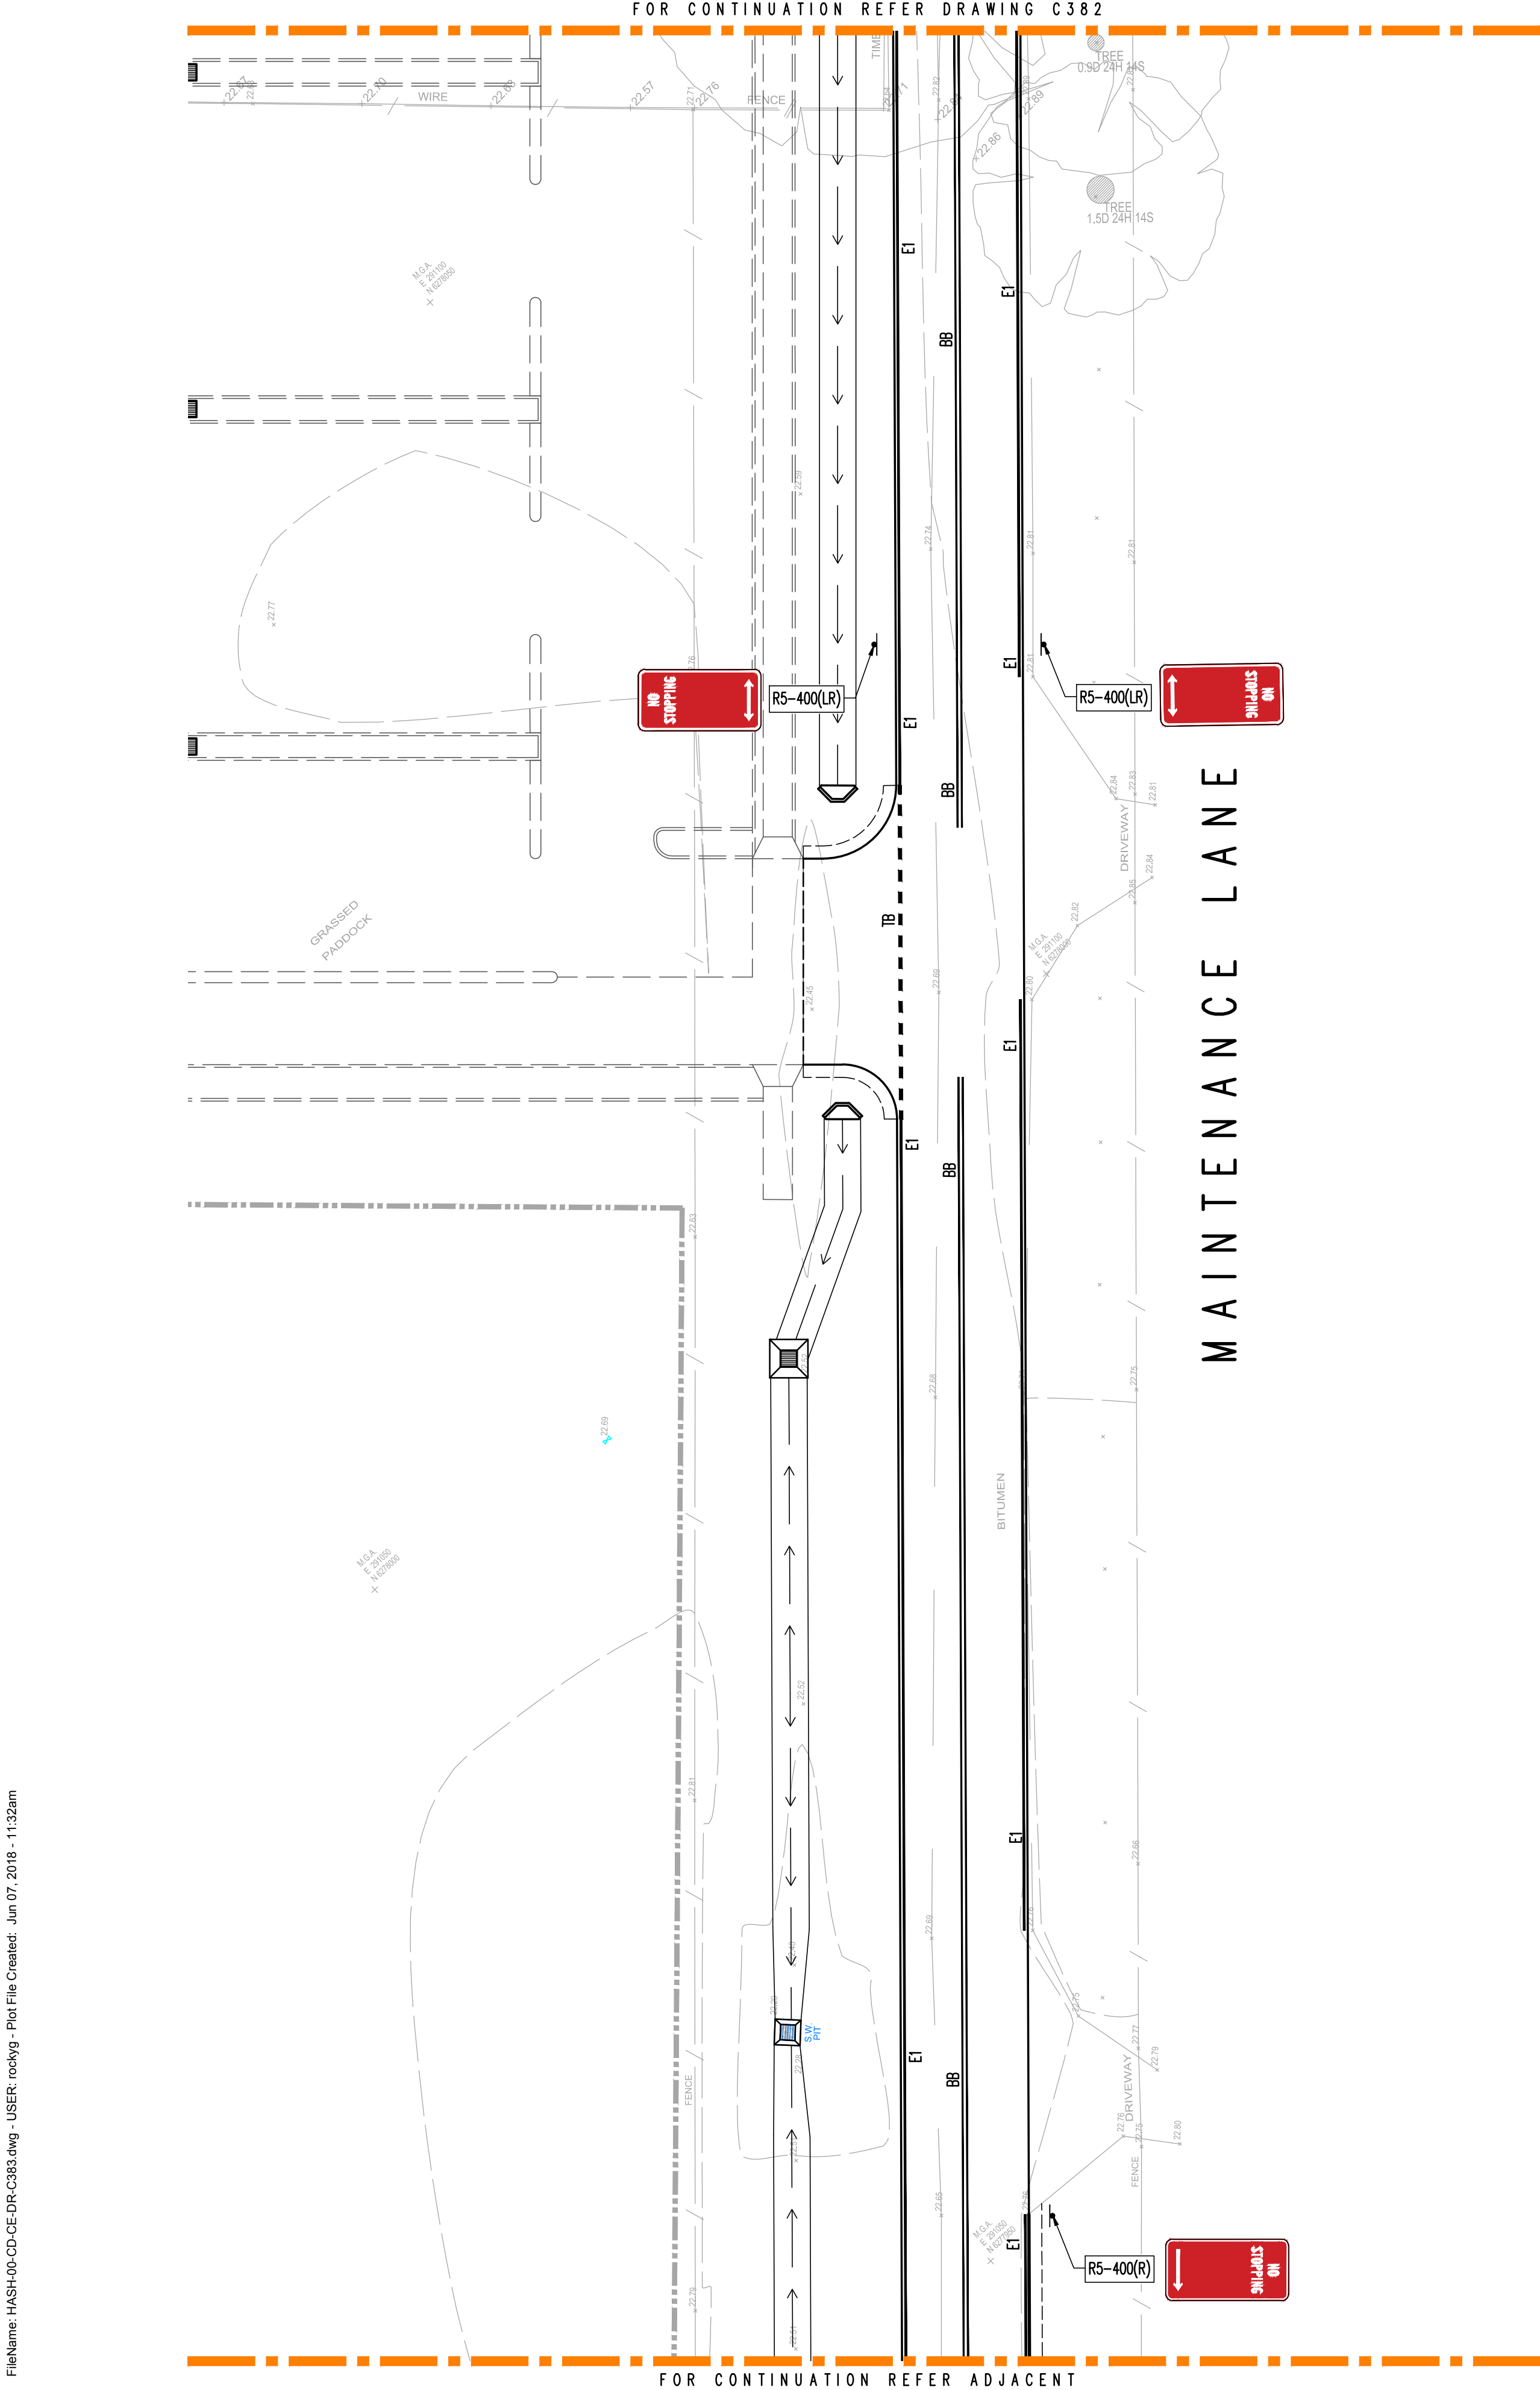

This drawing is copyright and is the property of TAYLOR THOMSON WHITTING (NSW) Pty Ltd and must not be used without authorisation.


THIS DRAWING TO BE READ IN CONJUNCTION WITH ALL RELEVANT NOTES ON DRAWING C301.


LINEMARKING LEGEND

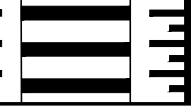E1	Edge line type E1
BB	Barrier line
TB	Holding line
TF	Stop line
CL	Continuity line
	Pedestrian crossing
	Raised 'Wombat' pedestrian crossing


NOTE

Line marking to be in accordance with AS1742.2 and the relevant local or state authority guidelines

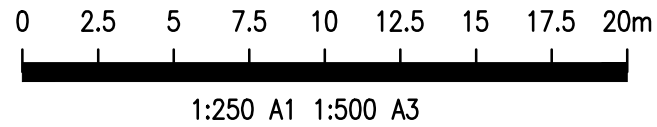


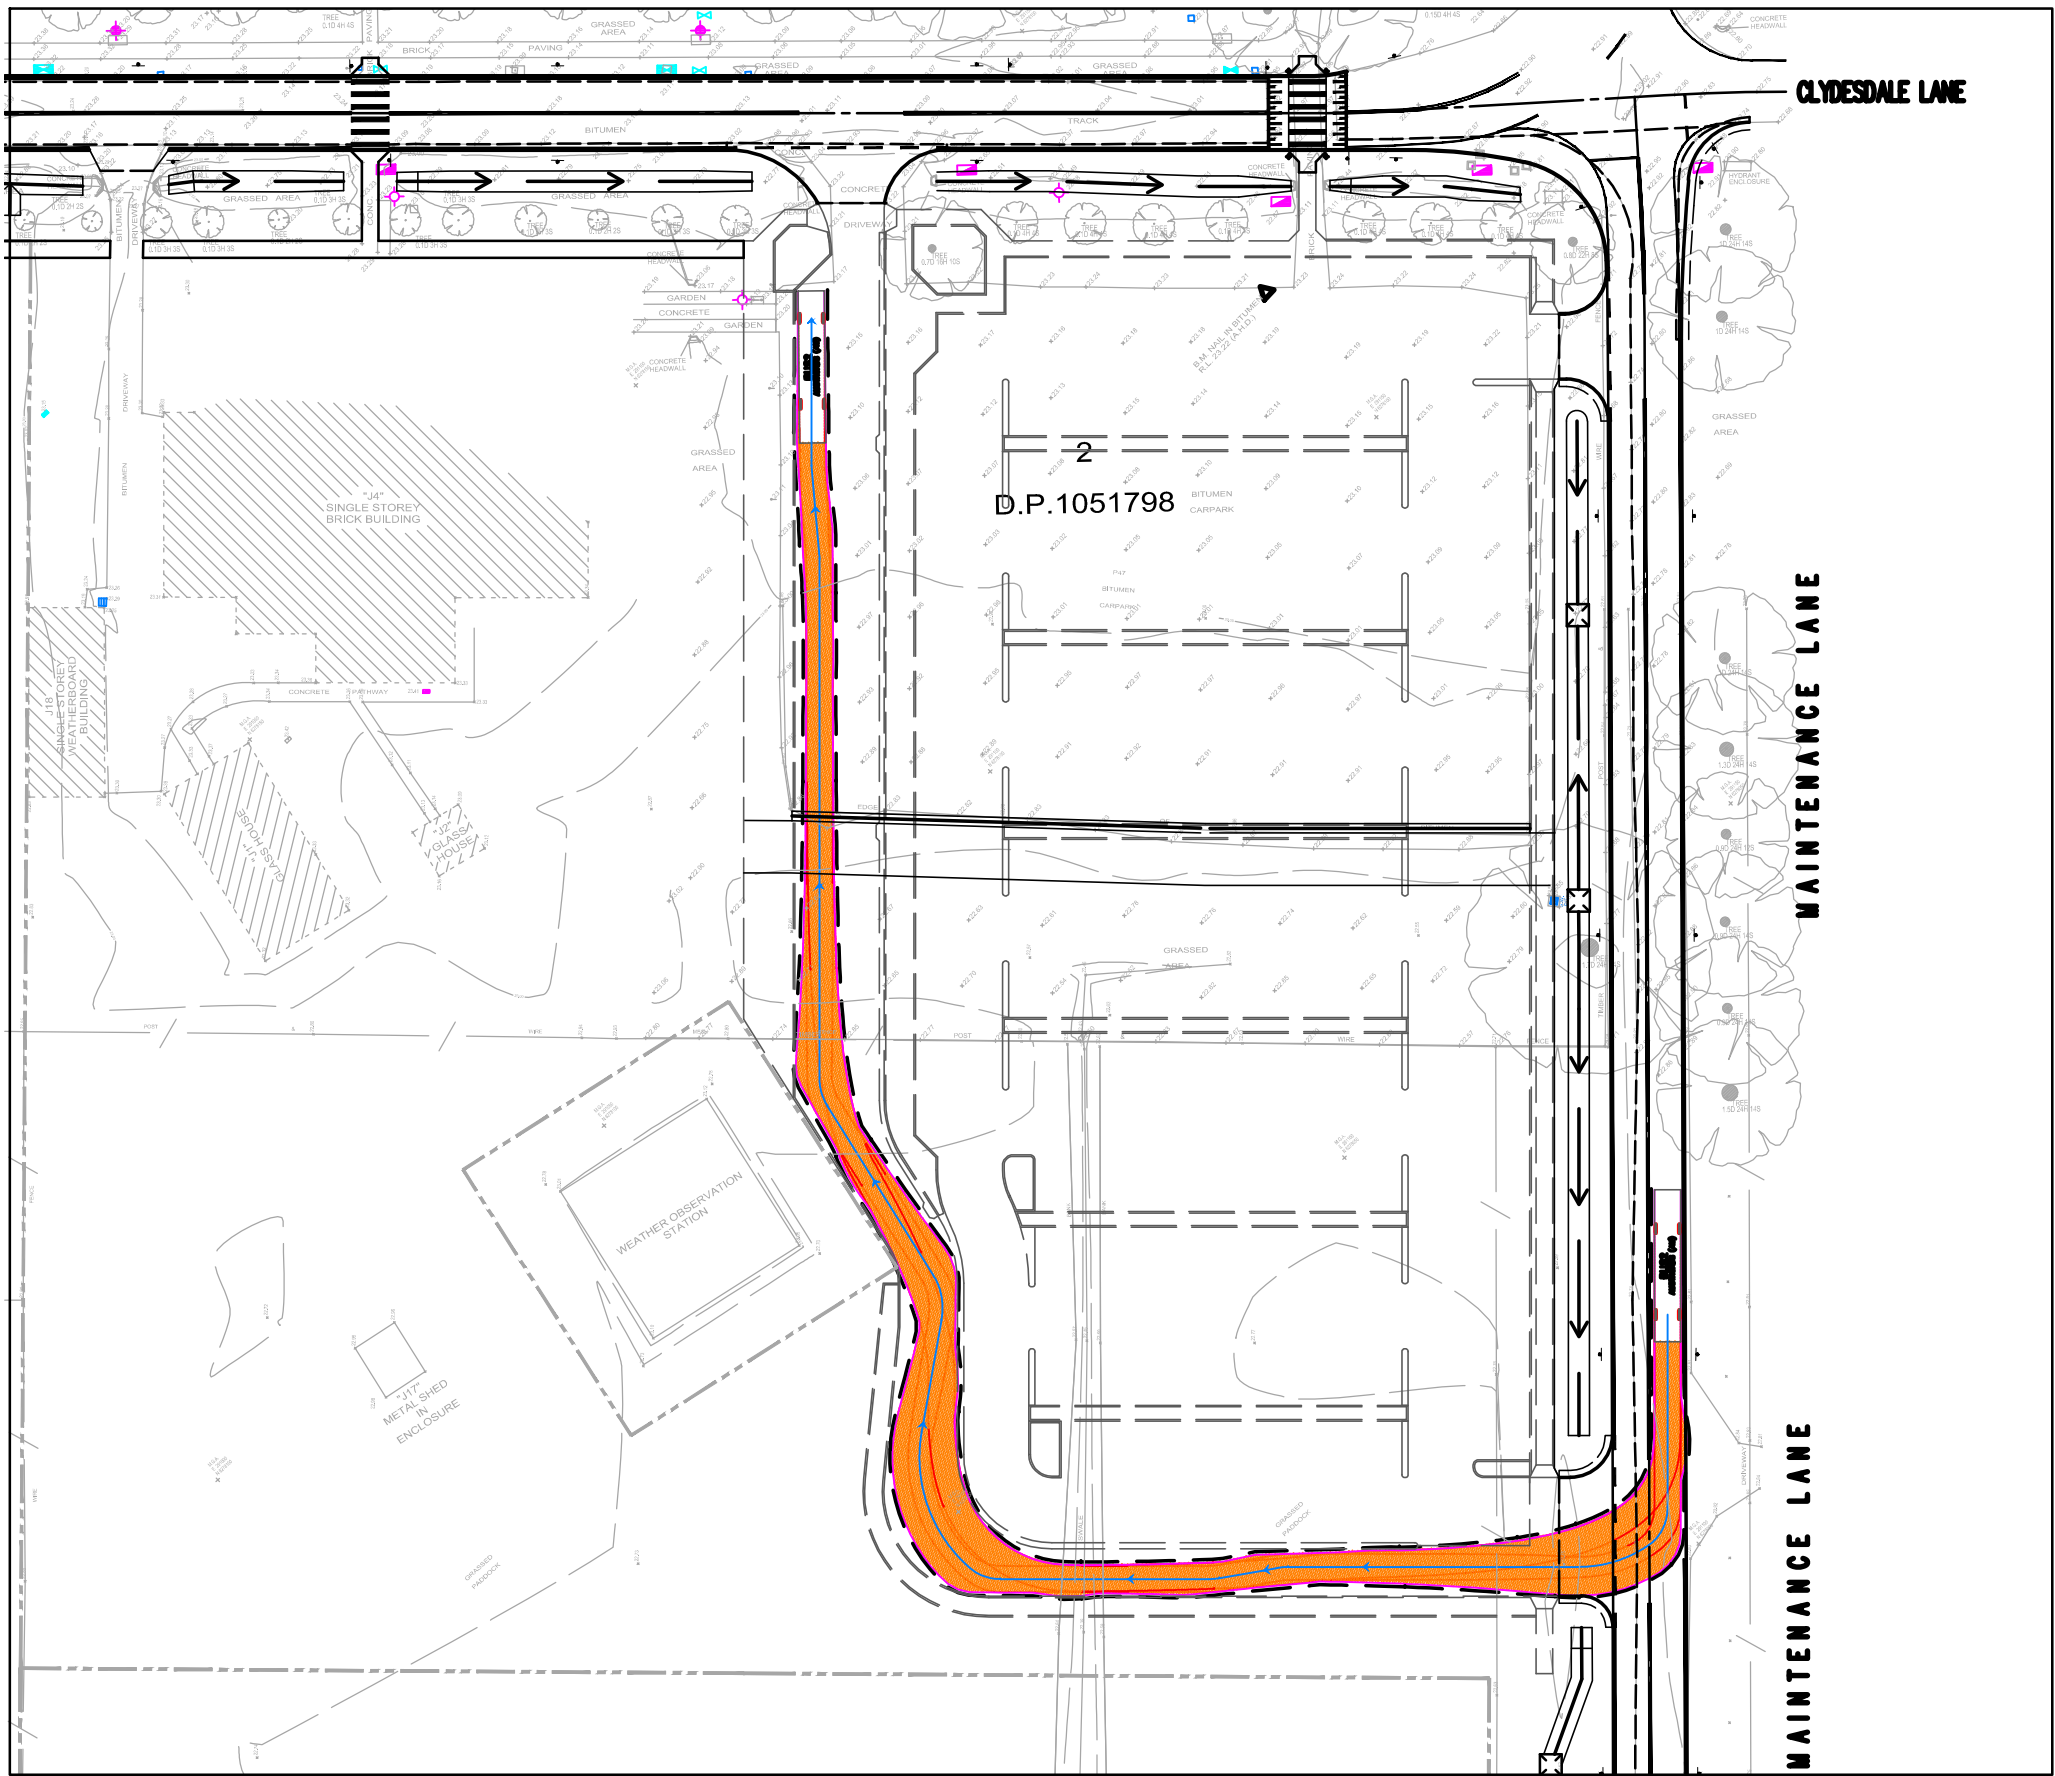


LOCATION 1
SCALE 1: NTS

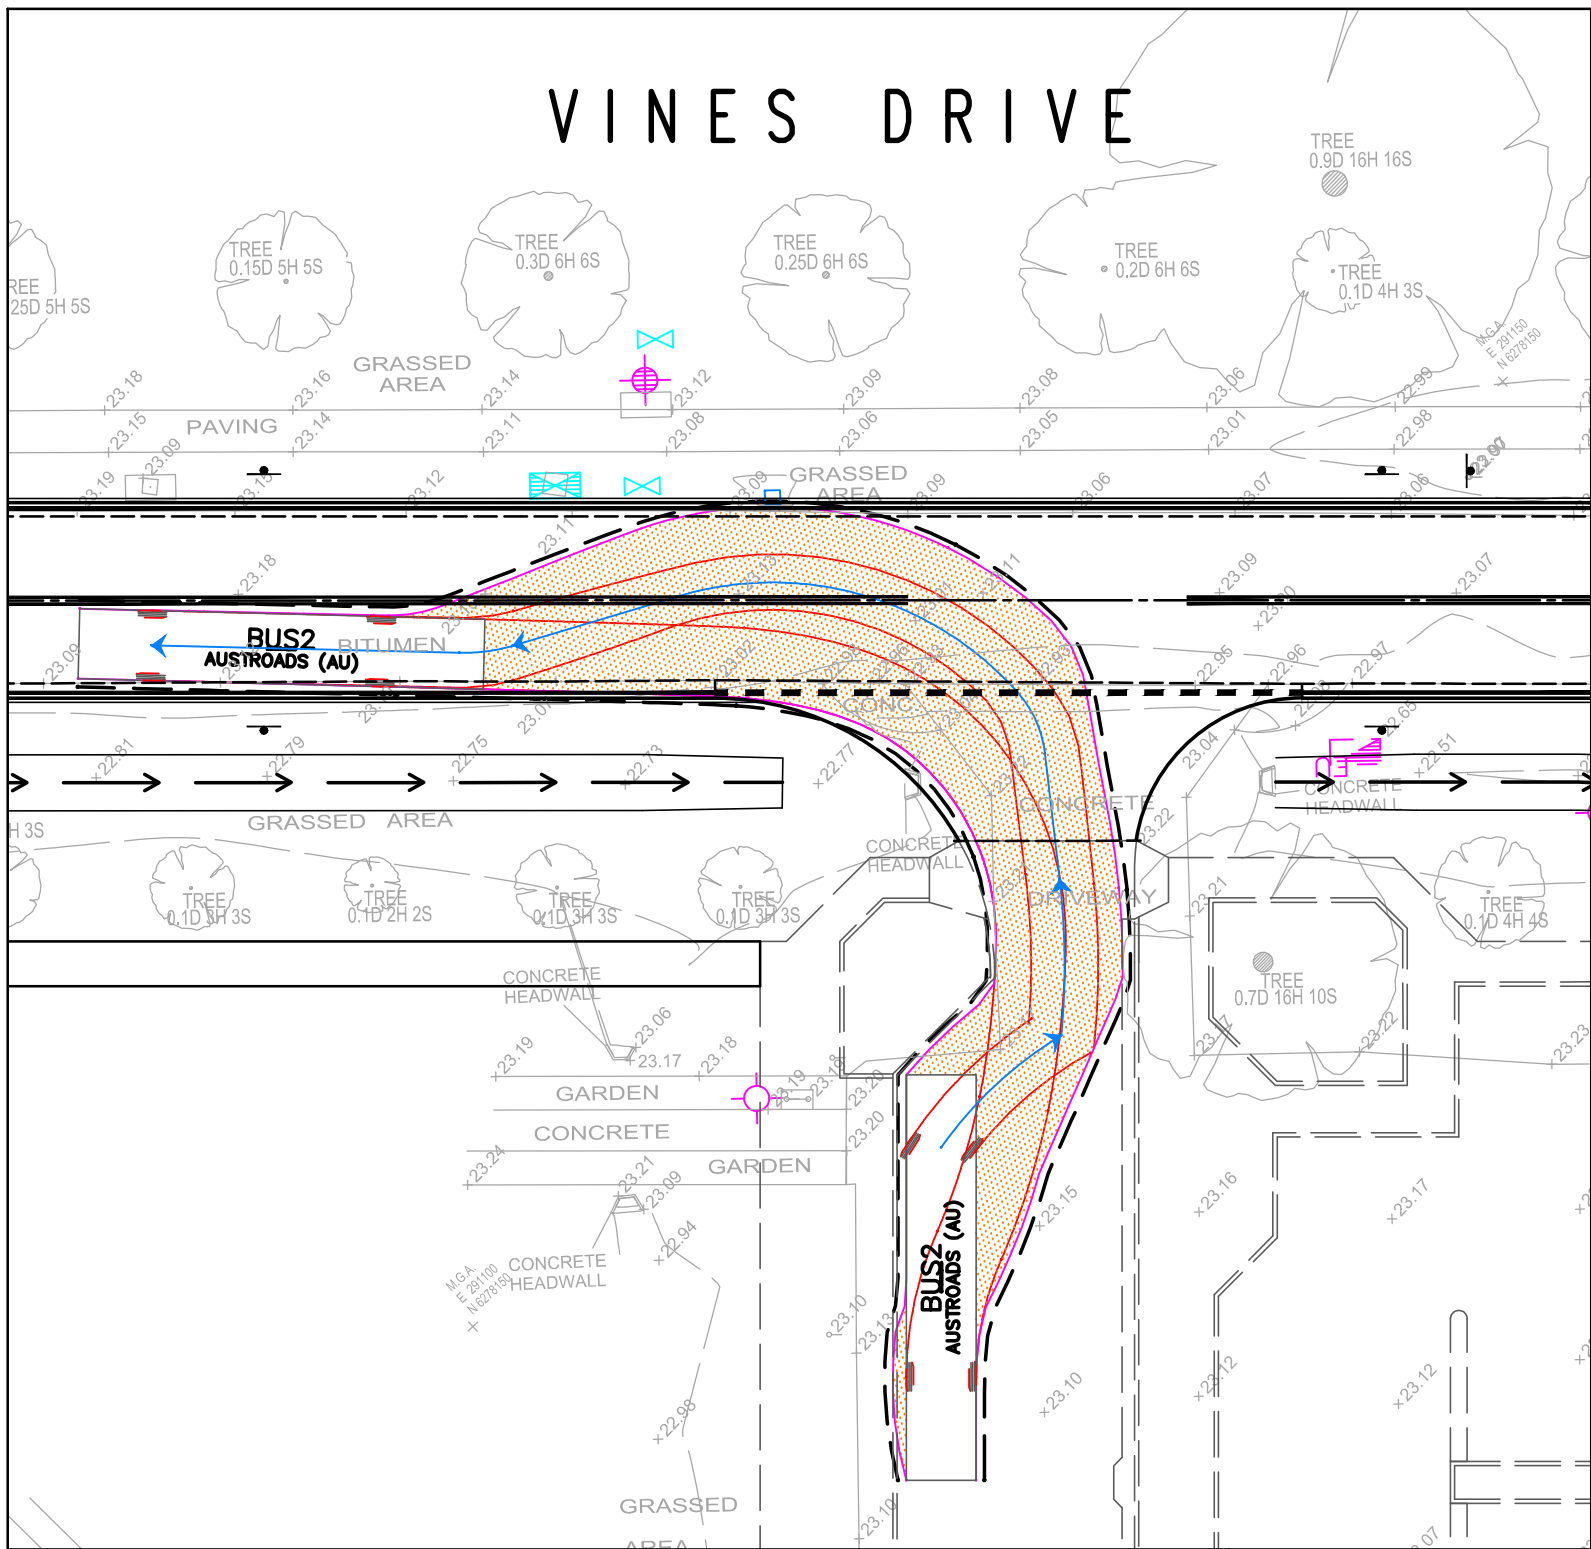


LOCATION 2
SCALE 1: NTS

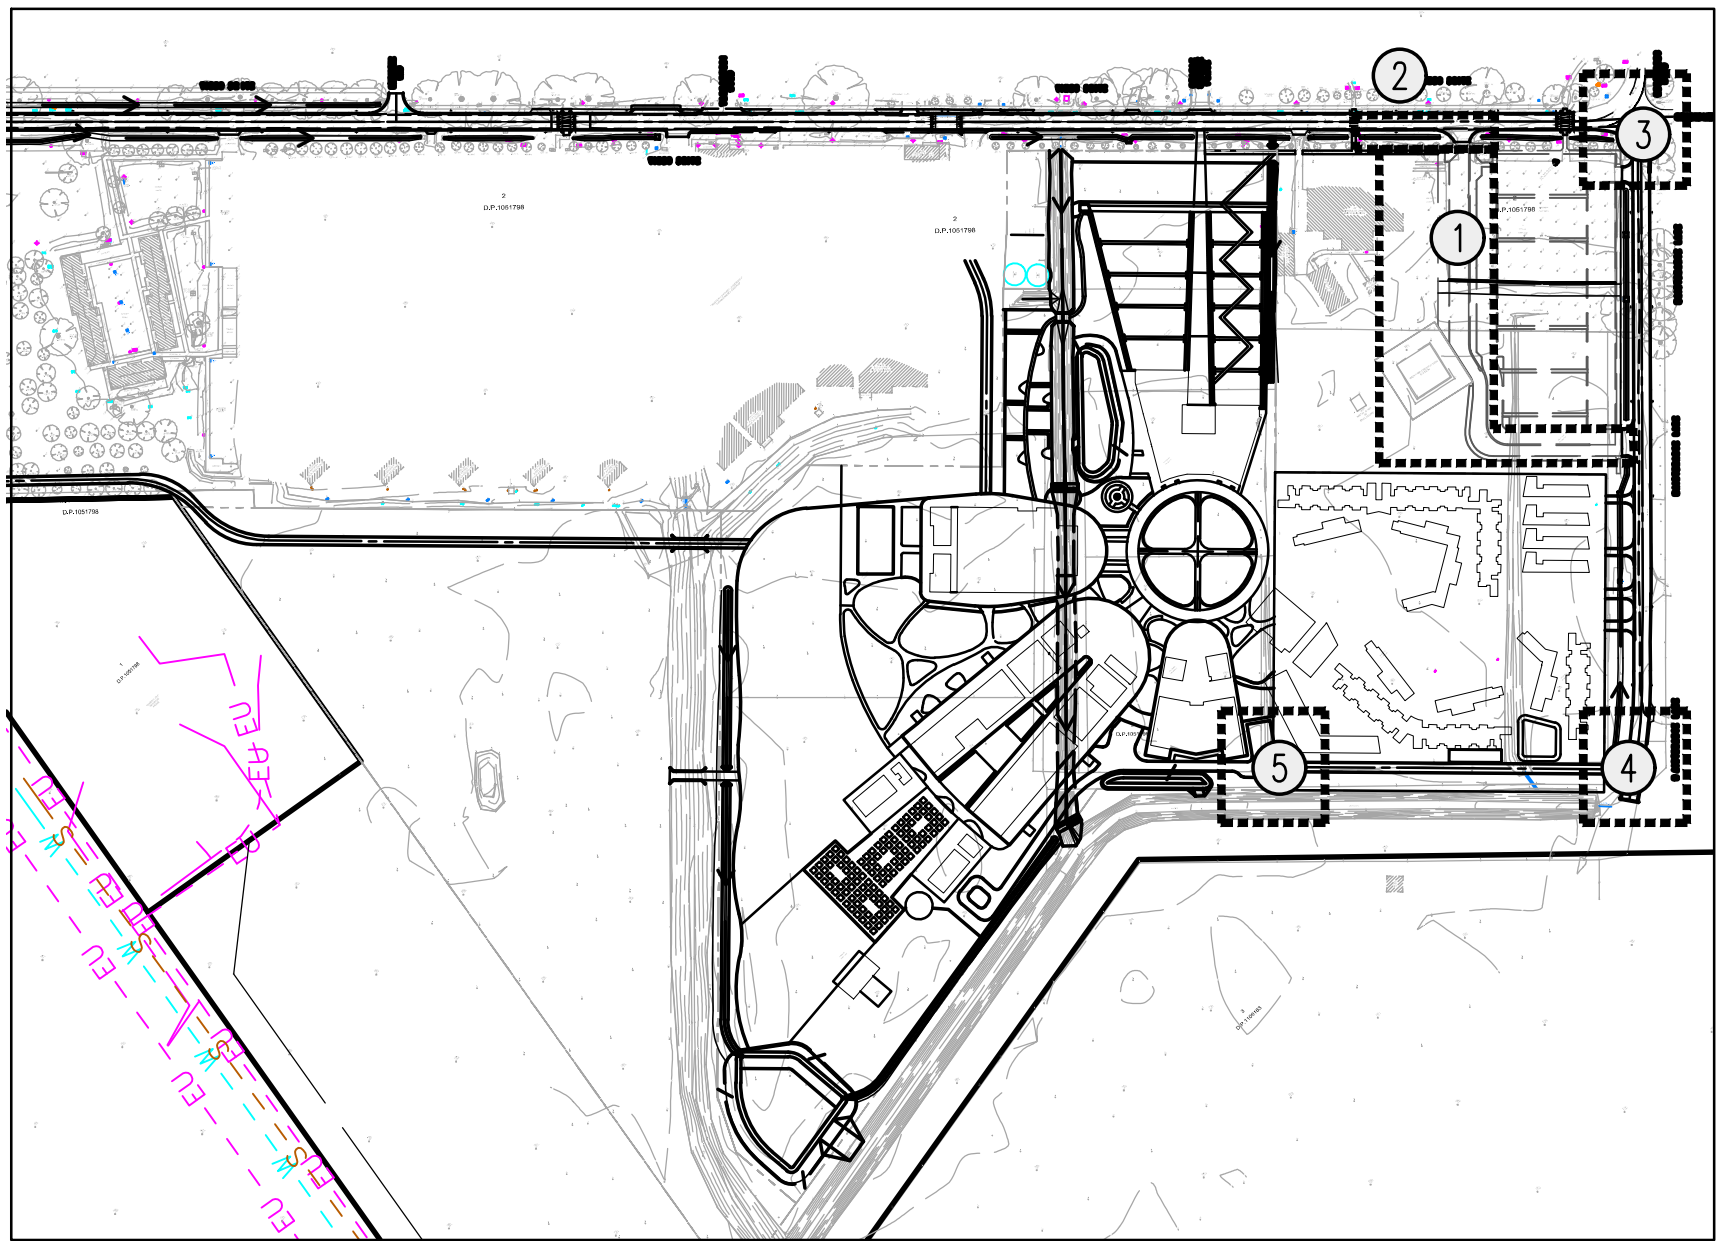


LOCALITY PLAN
SCALE 1: NTS

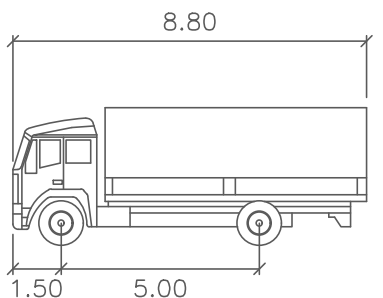


MRV
mm
Width : 2500
Track : 2500
Lock to Lock Time : 6.0
Steering Angle : 34.0

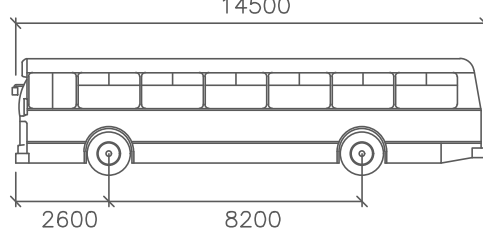


BUS2
mm
Width : 2500
Track : 2500
Lock to Lock Time : 6.0
Steering Angle : 44.3

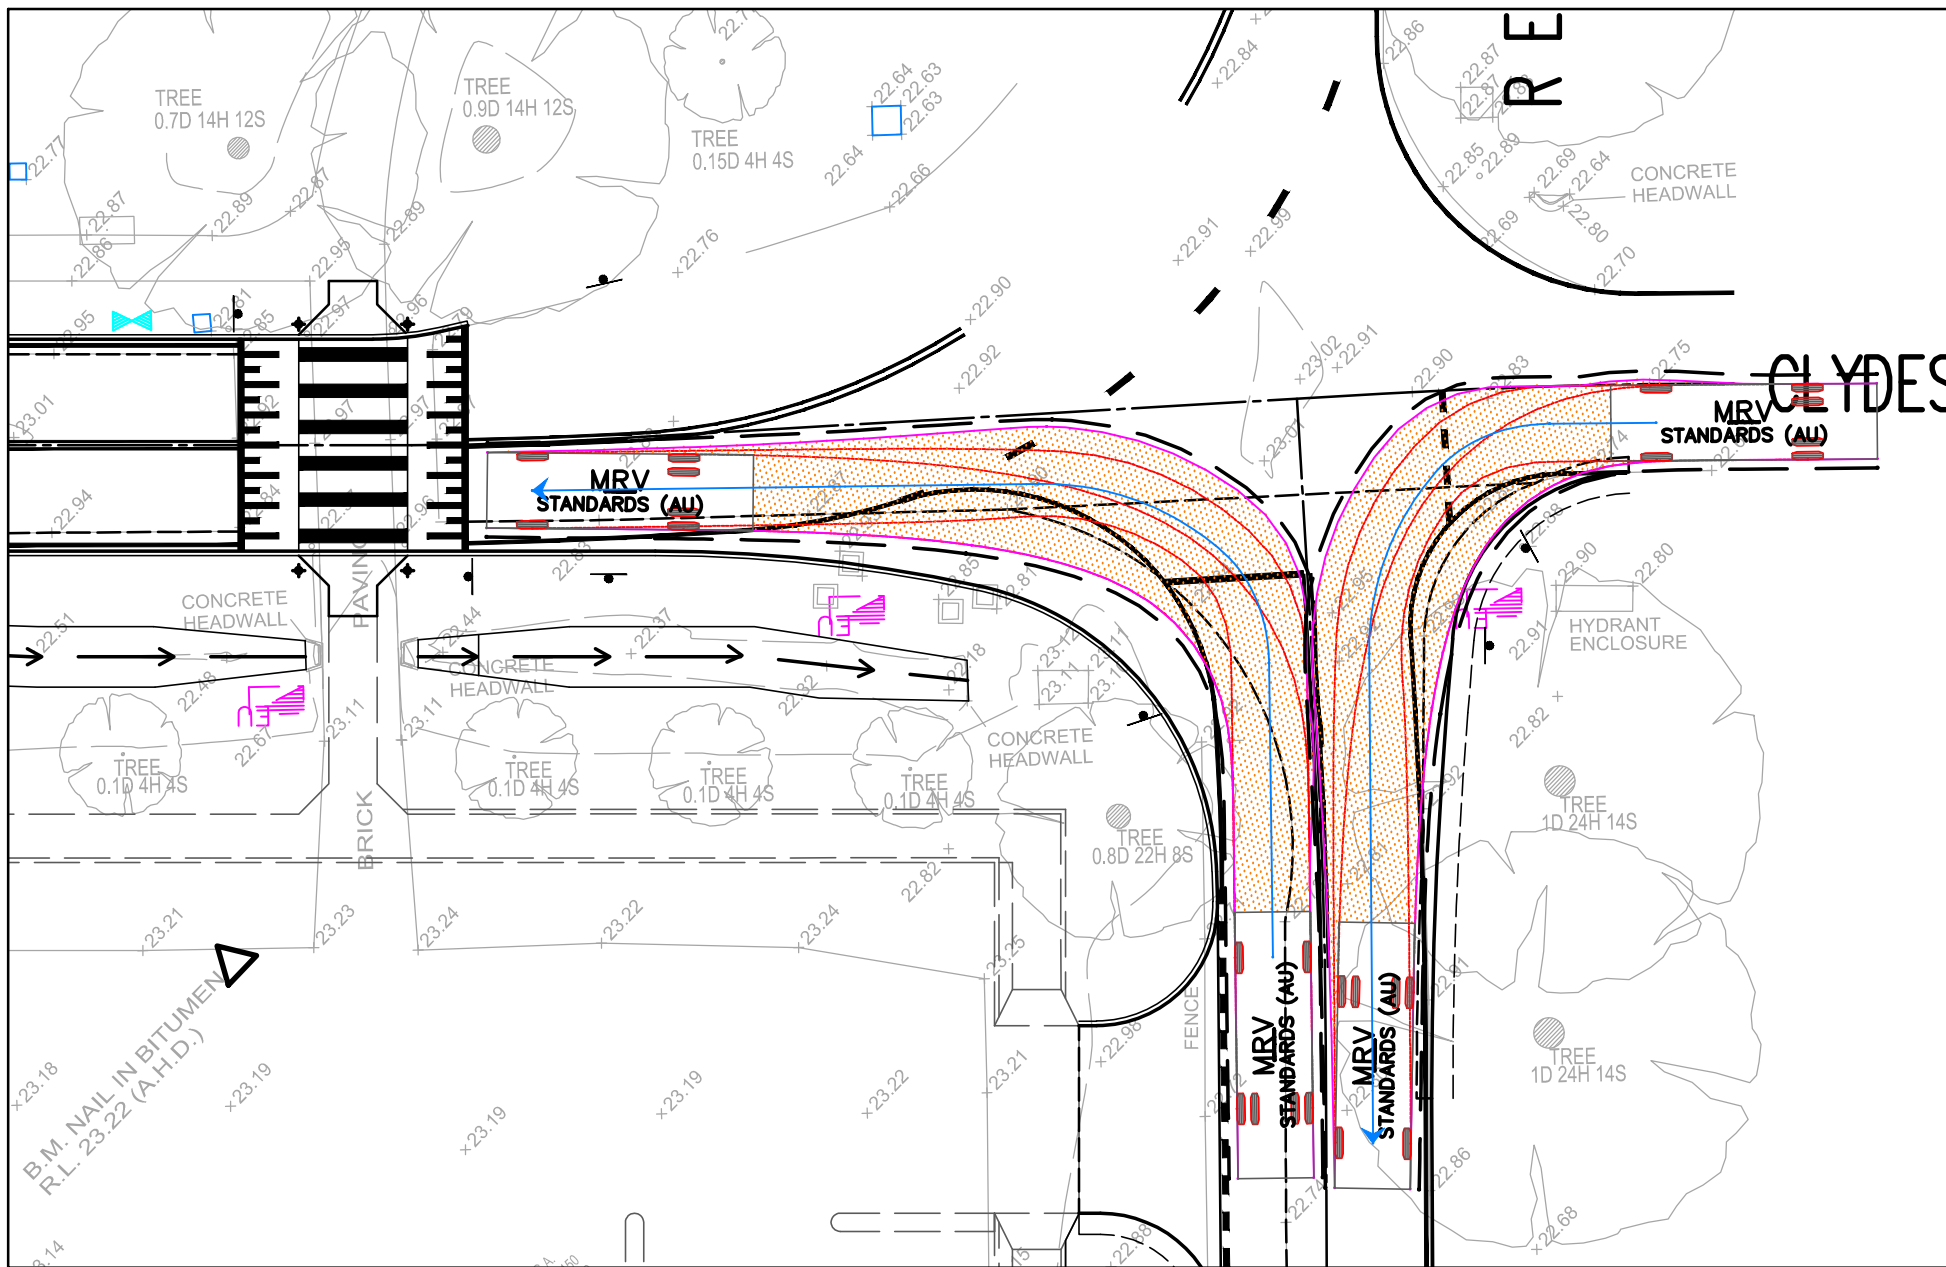

LOCATION 3
SCALE 1: NTS

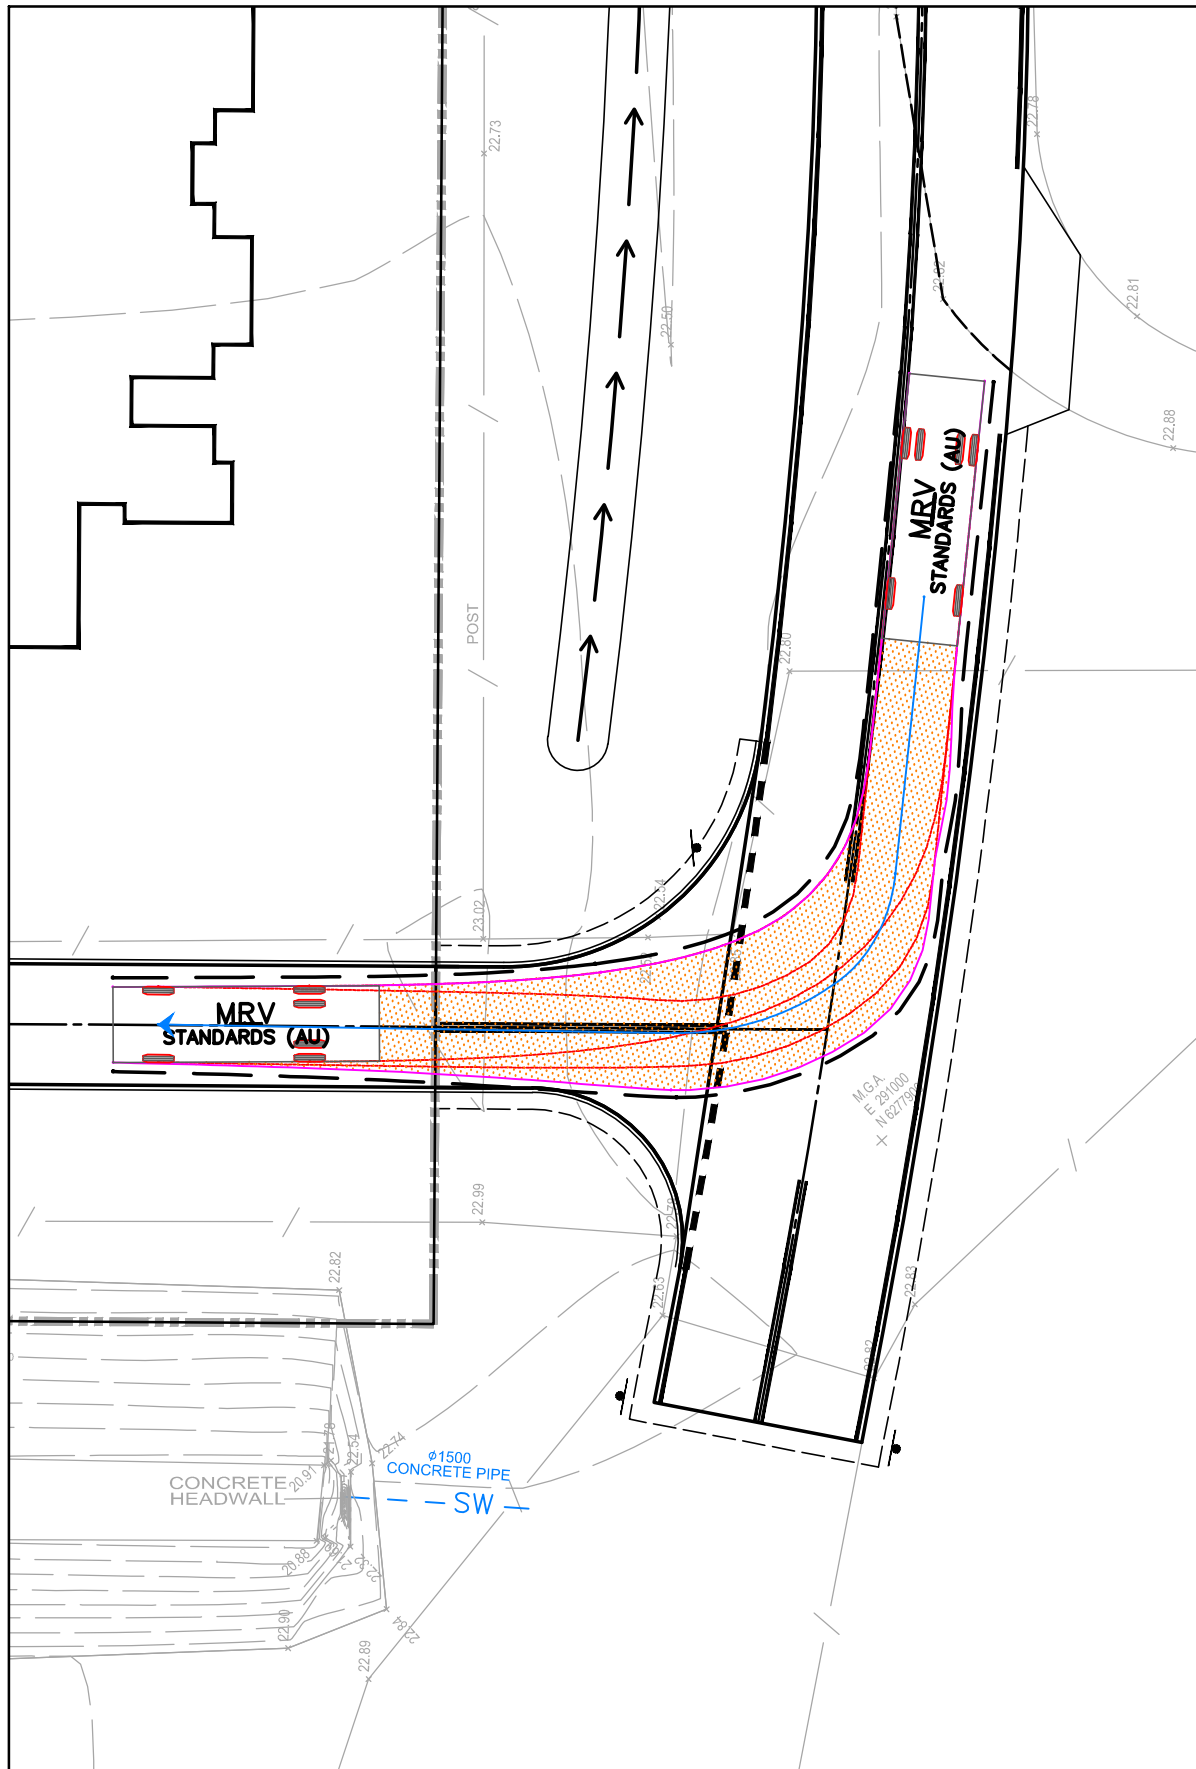

LOCATION 4
SCALE 1: NTS

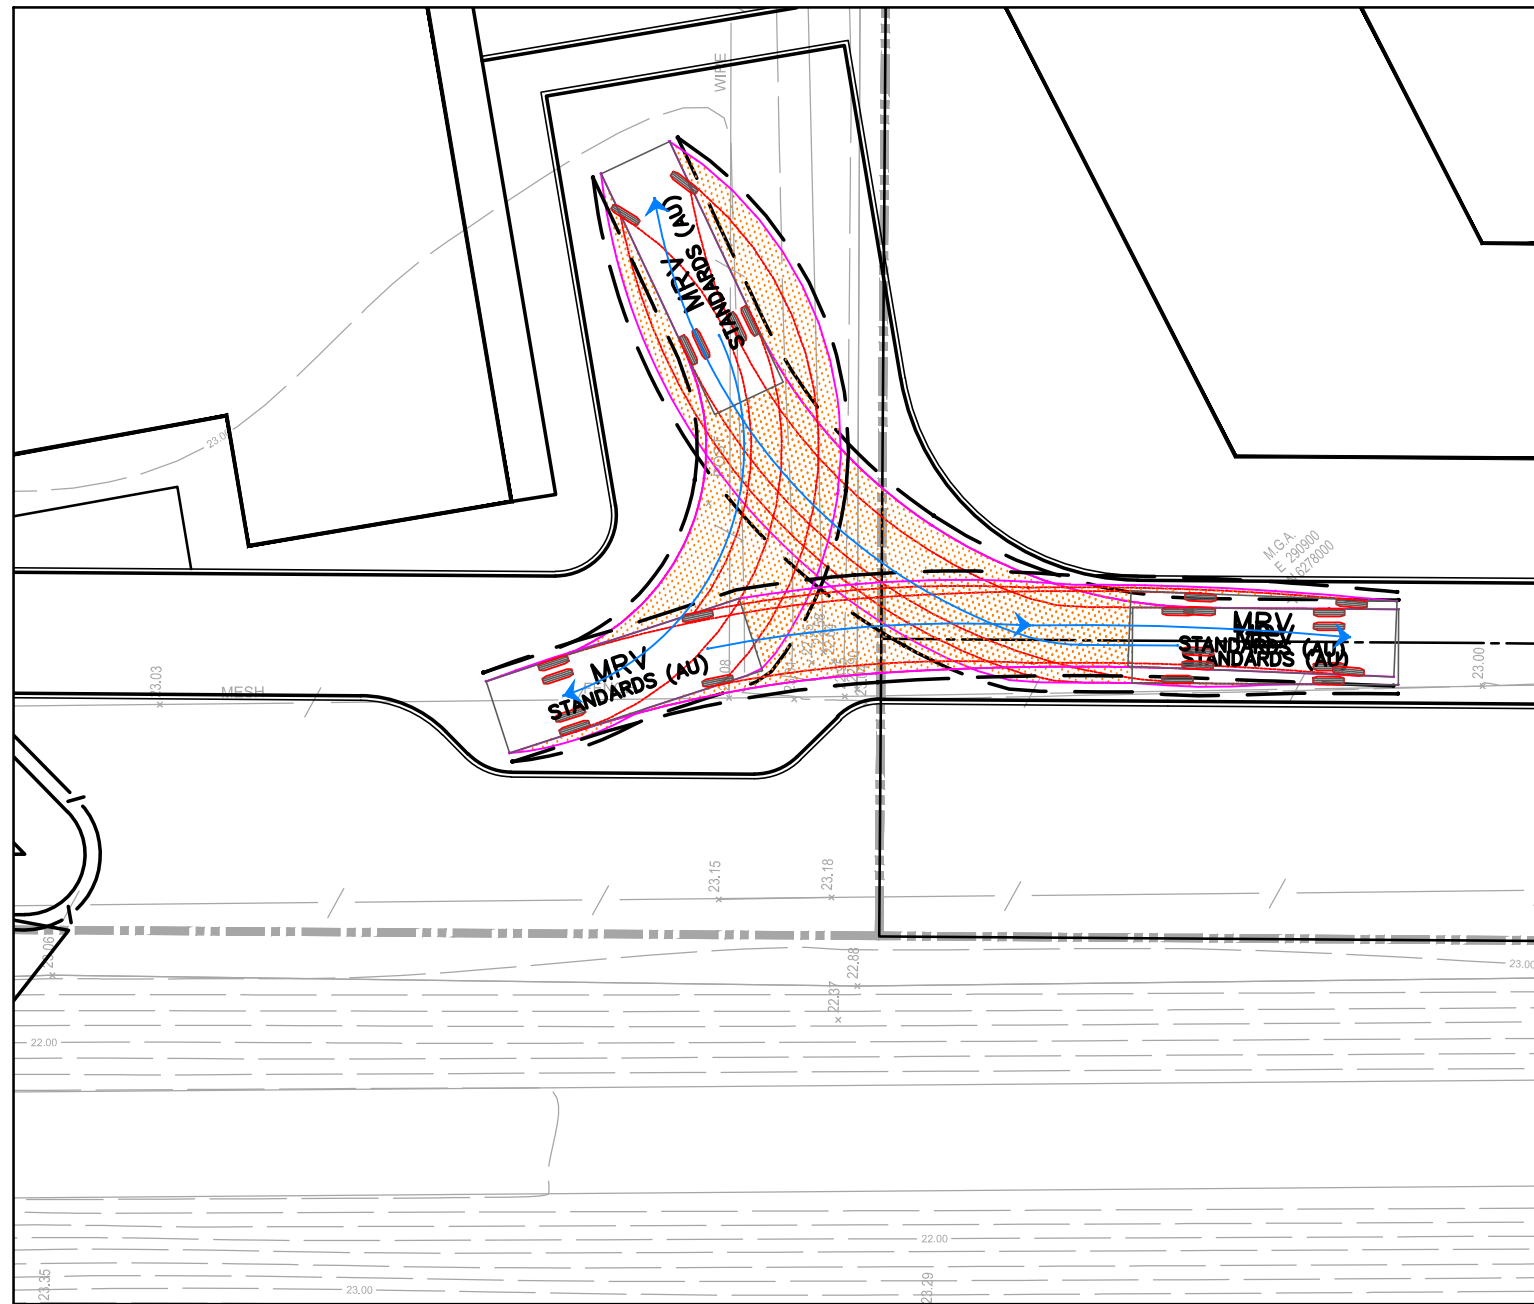

LOCATION 5
SCALE 1: NTS

Filename: HASH-00-CD-CE-DR-SK341.dwg USER: rocky Plot File Created: Jun 07, 2018 - 1:40pm