


MRV  
meters

Width : 2.50  
Track : 2.50  
Lock to Lock Time : 6.0  
Steering Angle : 34.0

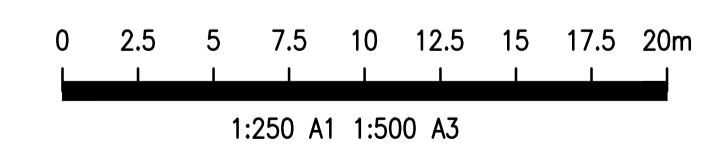

Filename: HASH00-CD-CE-DR-SK341.dwg - USER: DuncanM - Plot File Created: Apr 20, 2018 - 12:37pm

A1 0 1 2 3 4 5 6 7 8 9 10




PROJECT  
**HURLSTONE AGRICULTURAL HIGH SCHOOL  
(HAWKESBURY) - EARLY WORKS**

INTERNAL PROJECT No: **161108**

DATE: **22/08/2017 11:25:17 AM**

© CONRAD GARGETT ANCHER MORTLOCK WOOLLEY  
mail@conradgargett.com.au ABN 49 325 121 350  
DO NOT SCALE DRAWING & VERIFY ALL DIMENSIONS AND LEVELS ON SITE

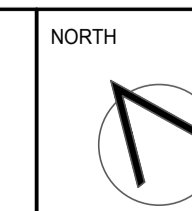

DRAWING  
**MRV VEHICLE TURNING  
MANEUVERS PLAN**

Rev	Description	Eng	Draft	Date
P1	ISSUE FOR INFORMATION	NB	DM	20.04.18

Scale: A1  
1:250

Drawn  
DM

Authorised  
PY

SCHOOL ID - BLDG ID - STAGE - DISCIPLINE - DOC TYPE - DRAWING No: REV:  
**HASH-00-CD-CE-DR-SK341P1**