


SOFTSCAPE | TREE SIZE SPECIFICATION & FORMAL SOFTSCAPE AREAS

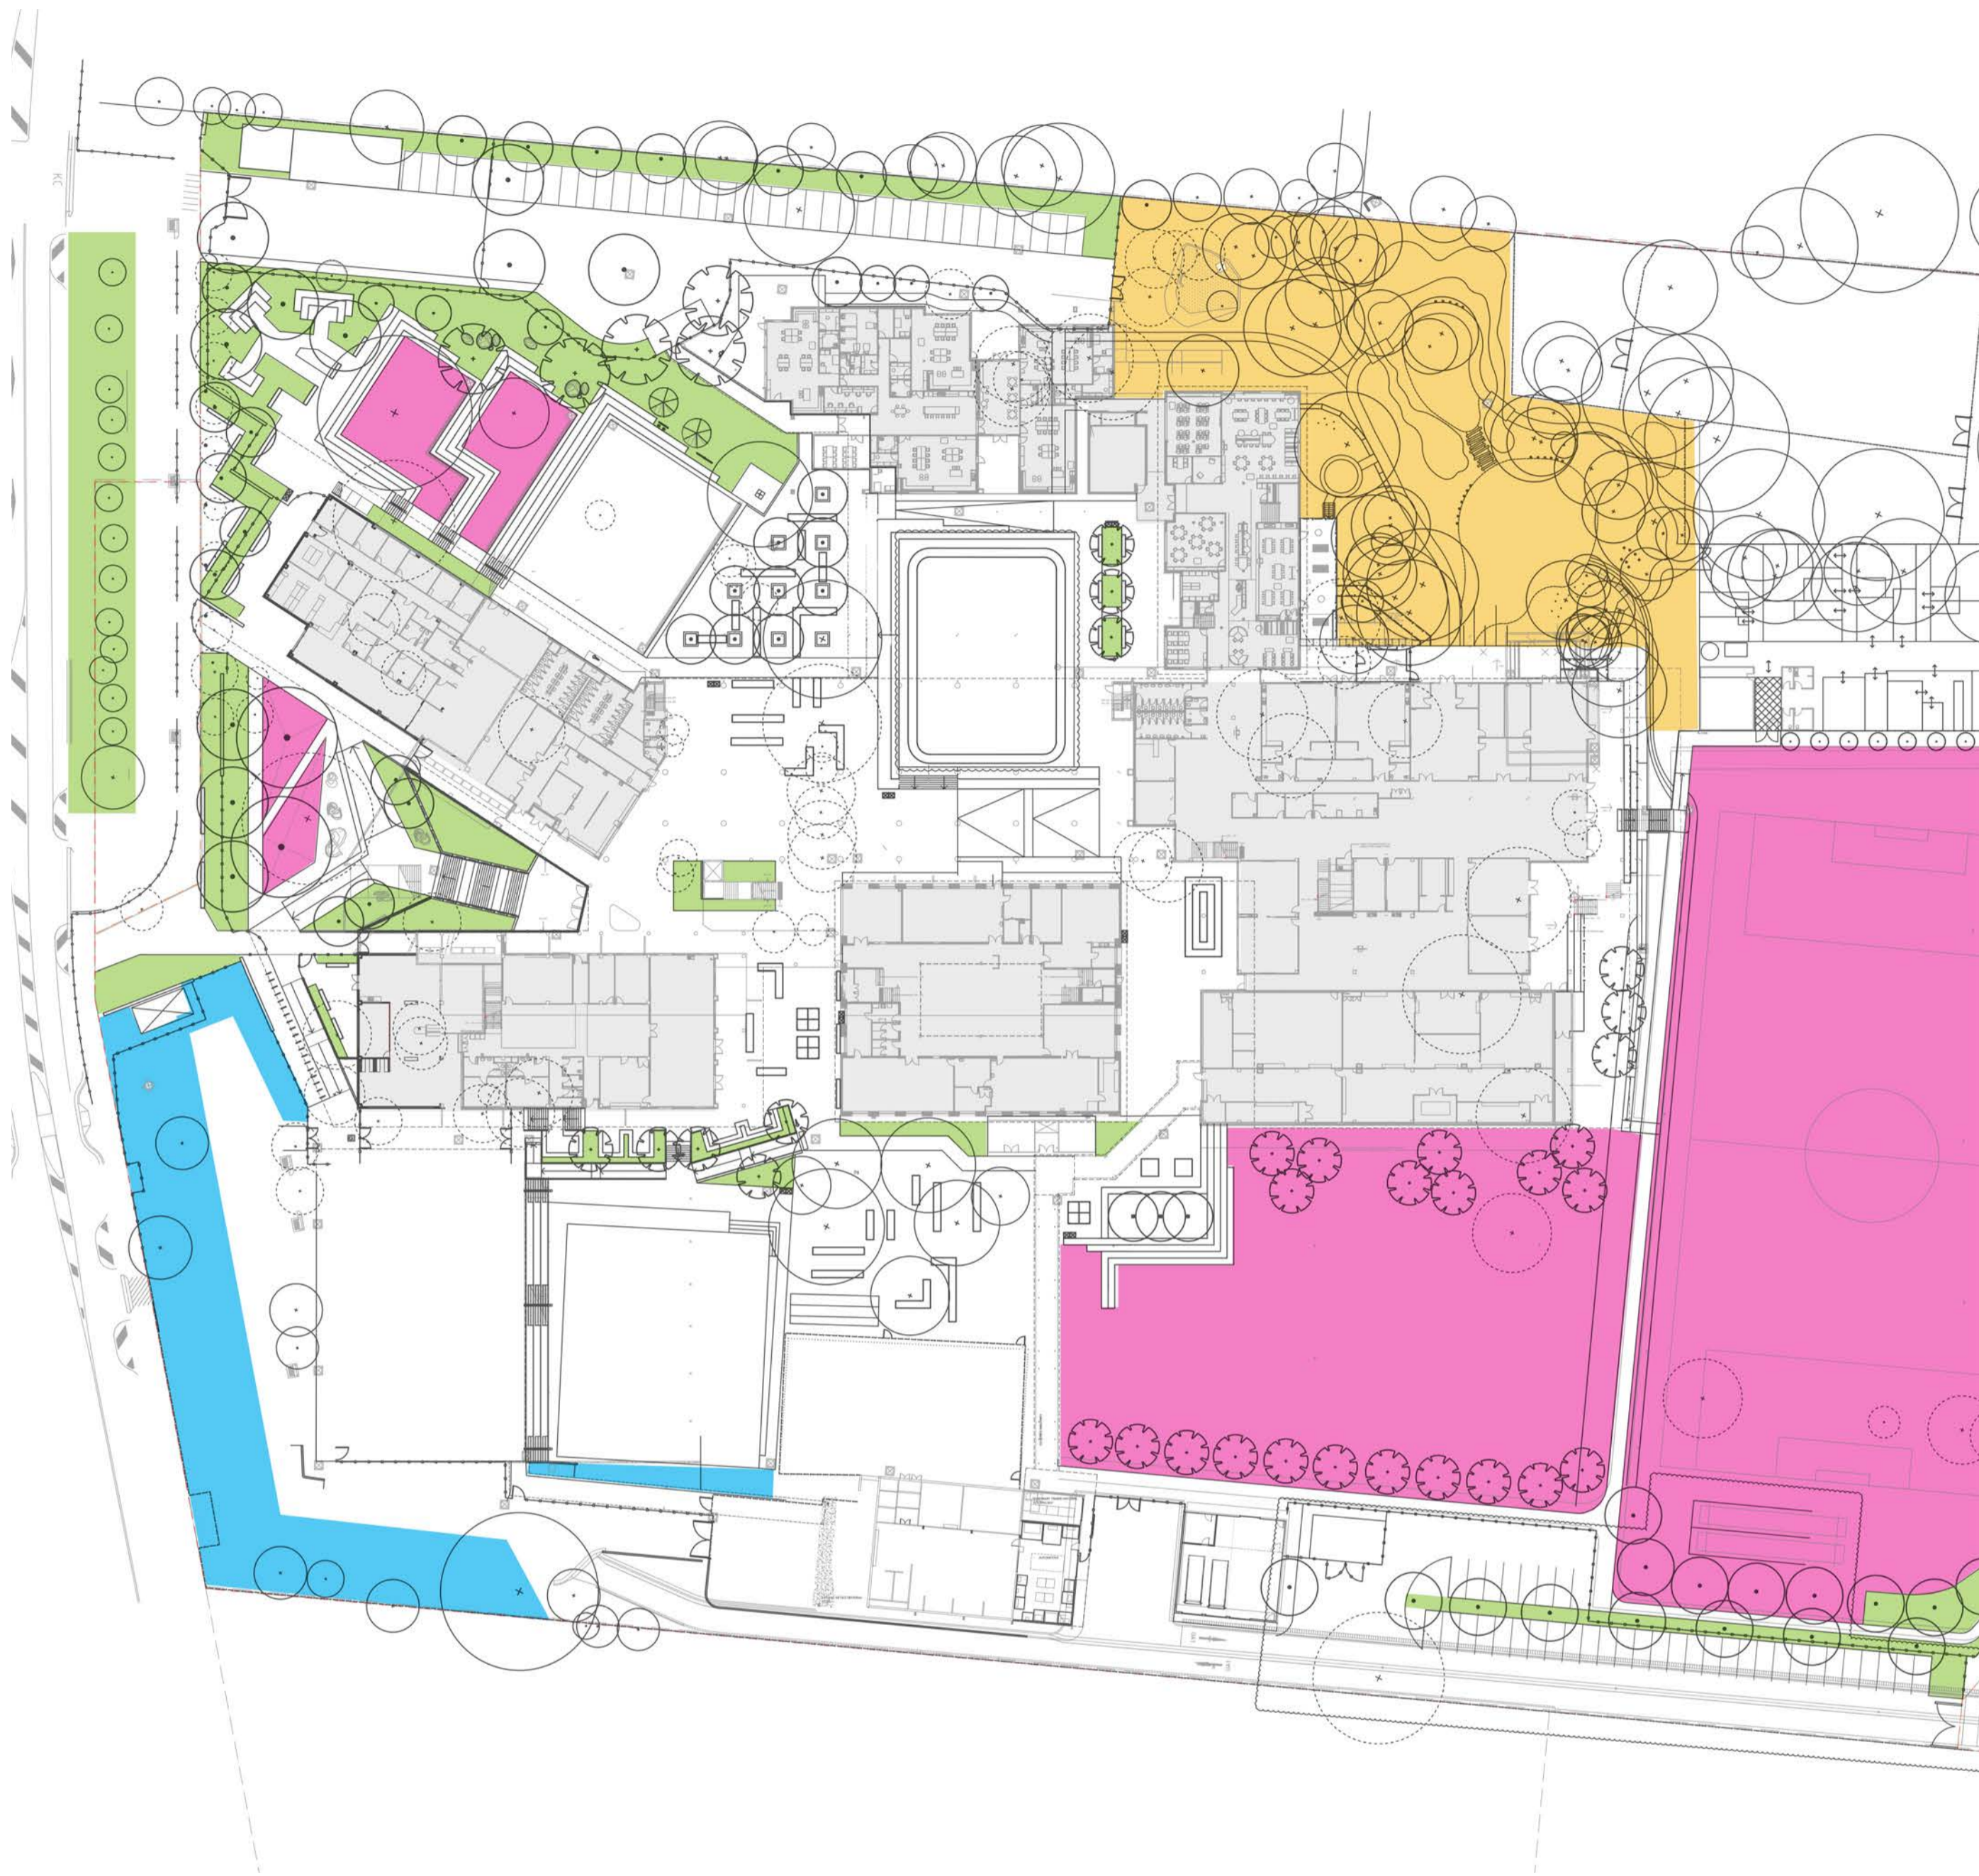





TOTAL NUMBER OF PROPOSED TREES 116

	POT SIZE	HEIGHT	QUANTITY
	75L	2 - 2.5m	8
	100L	2.5 - 3.5m	50
	200L	3.5 - 4.5m	33
	400L	4.5 - 6m	25



TOTAL AREA OF SOFTSCAPE 18940m²

	AREA
 Garden Bed	1907m ²
 Turf	11390m ²
 Revegetation / Supplementary Planting	4083m ²
 Existing Garden Beds	1705m ²

