


VISION | LANDSCAPE MASTERPLAN

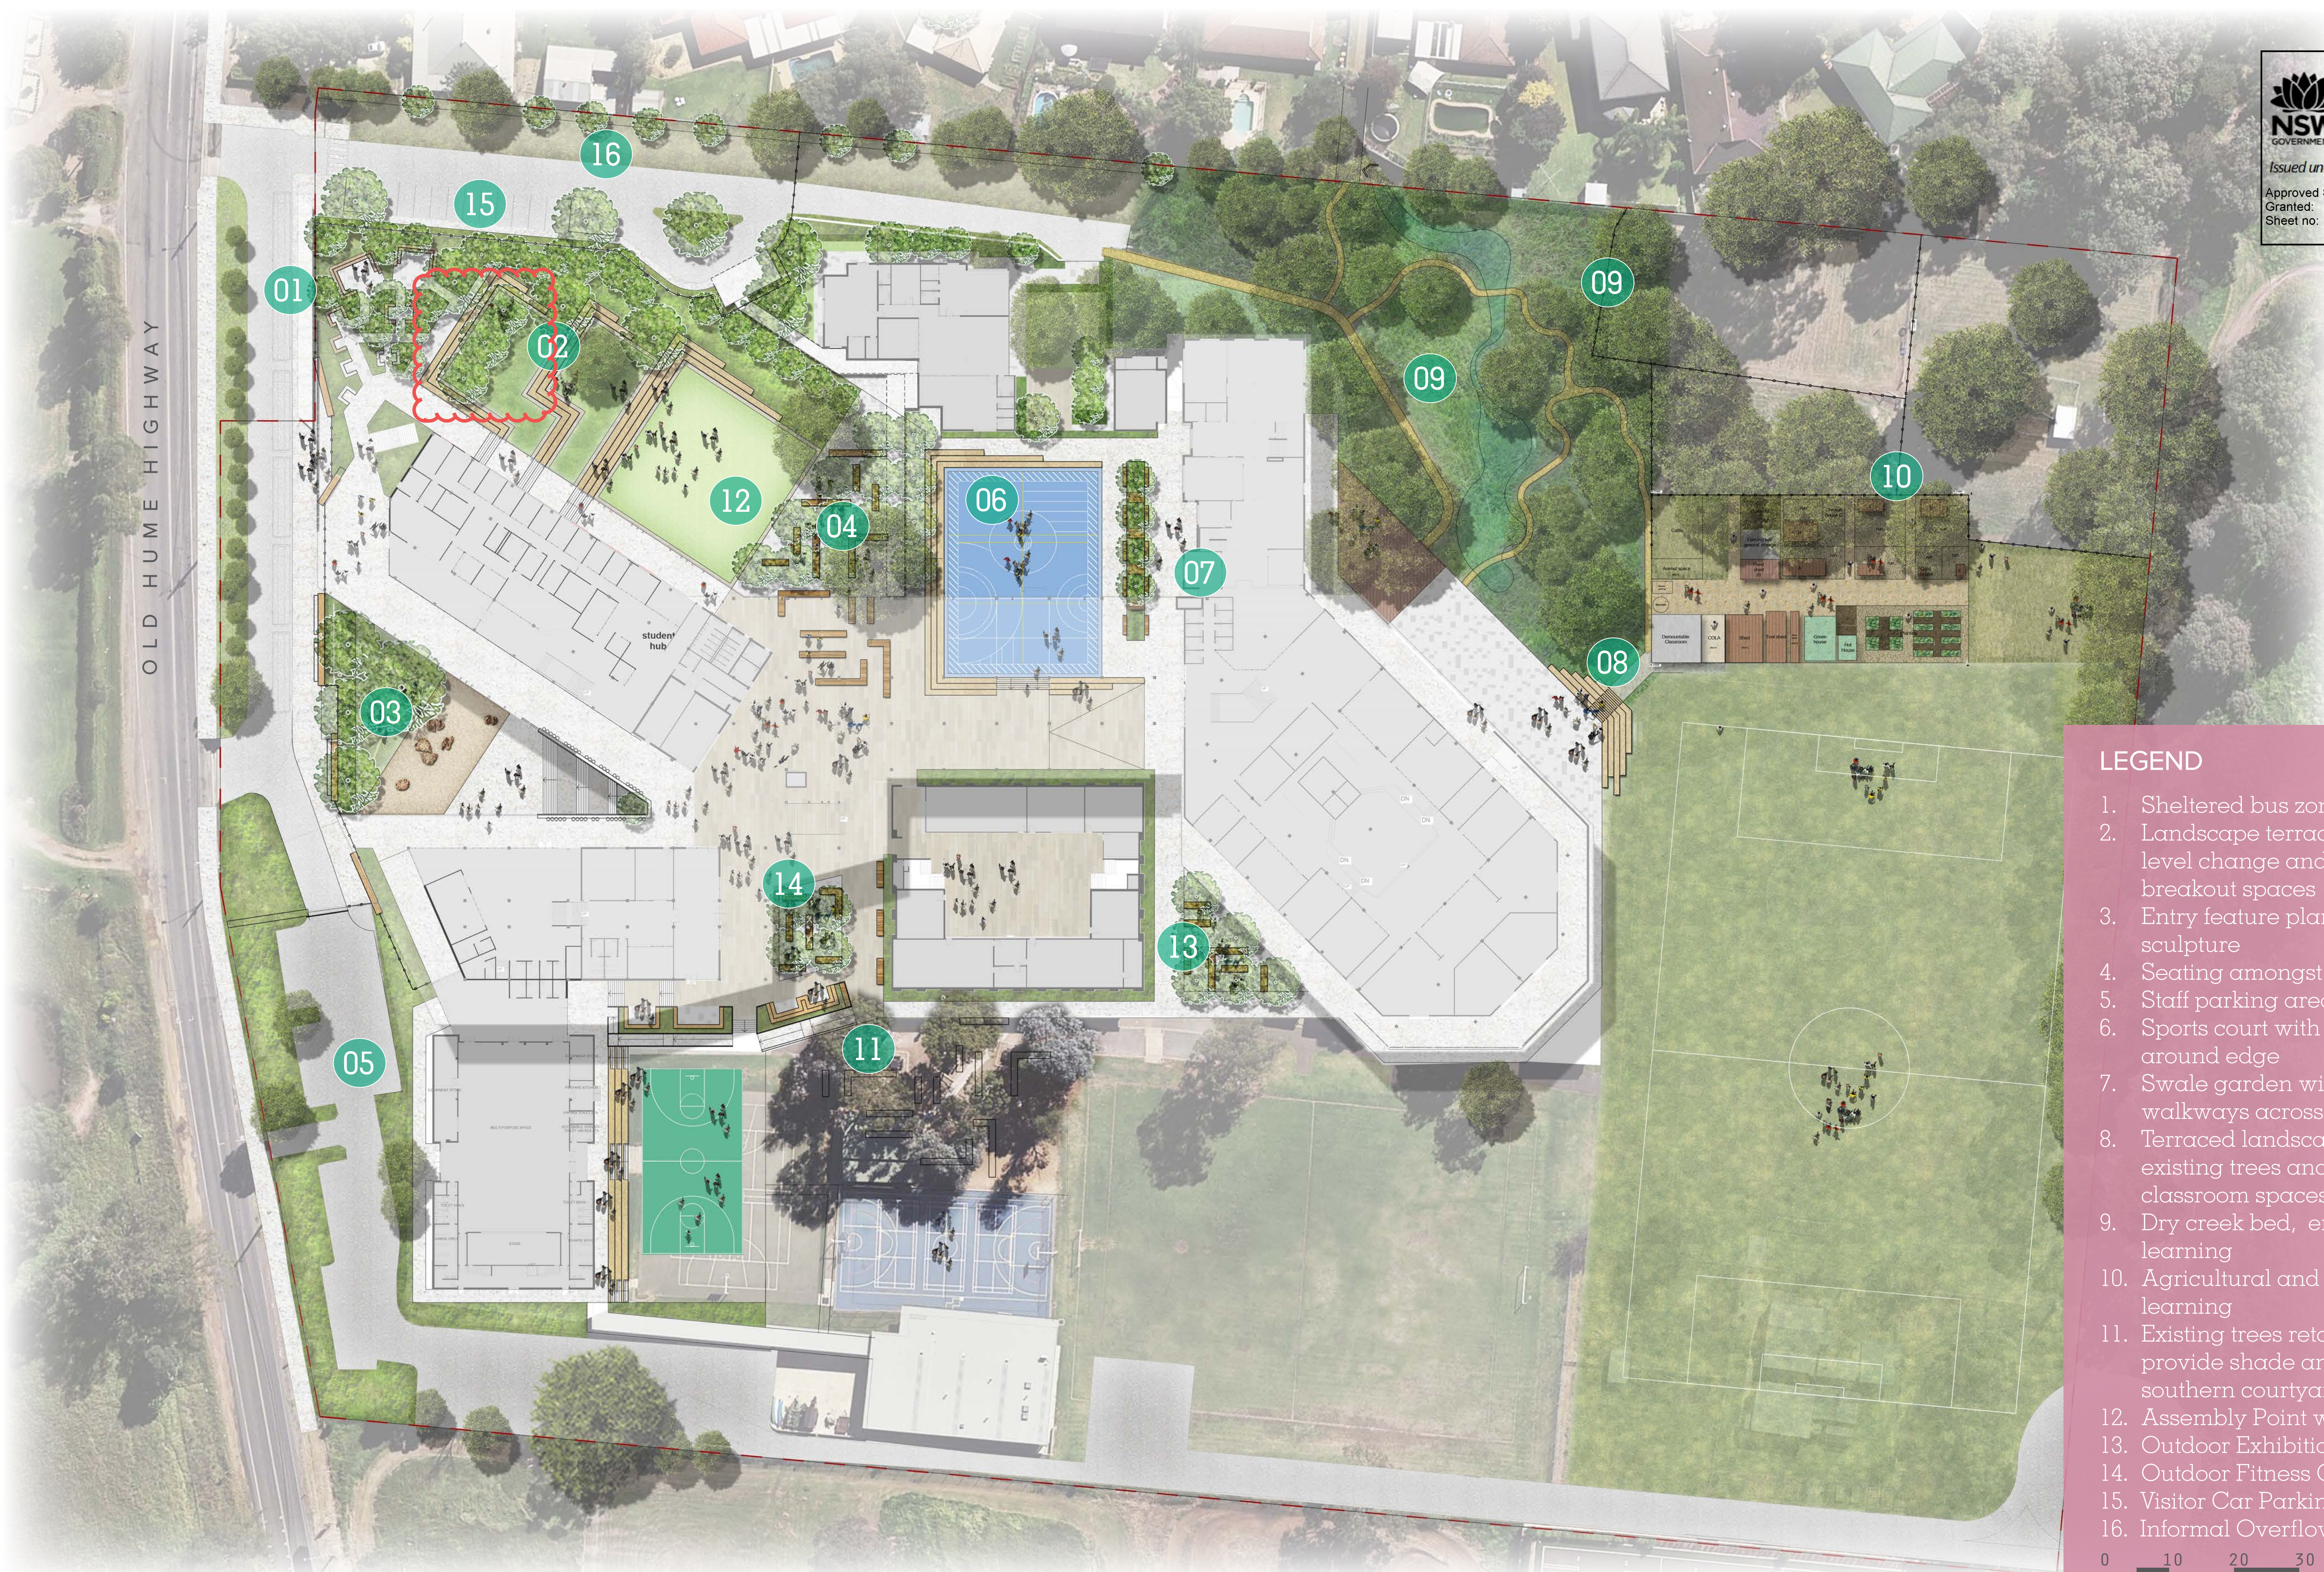

**Planning,
Industry &
Environment**

Issued under the Environmental Planning and Assessment Act 1979

Approved Section: 4.55(1A)
Granted: 10 April 2021
Sheet no: 1 of 5


Application No: SSD-8640-Mod-2
Signed: 

LEGEND

- 1. Sheltered bus zone
- 2. Landscape terracing to negotiate level change and provide breakout spaces
- 3. Entry feature planting & natural rock sculpture
- 4. Seating amongst tree grove
- 5. Staff parking area
- 6. Sports court with running track around edge
- 7. Swale garden with timber walkways across
- 8. Terraced landscape to protect existing trees and provide outdoor classroom spaces
- 9. Dry creek bed, environmental learning
- 10. Agricultural and environmental learning
- 11. Existing trees retained to provide shade and ambiance to southern courtyard
- 12. Assembly Point with Flag Pole
- 13. Outdoor Exhibition Space
- 14. Outdoor Fitness Courtyard
- 15. Visitor Car Parking
- 16. Informal Overflow Car Parking

**SCALE 1:500 @ A1**

DETAIL | ENTRY FORECOURT

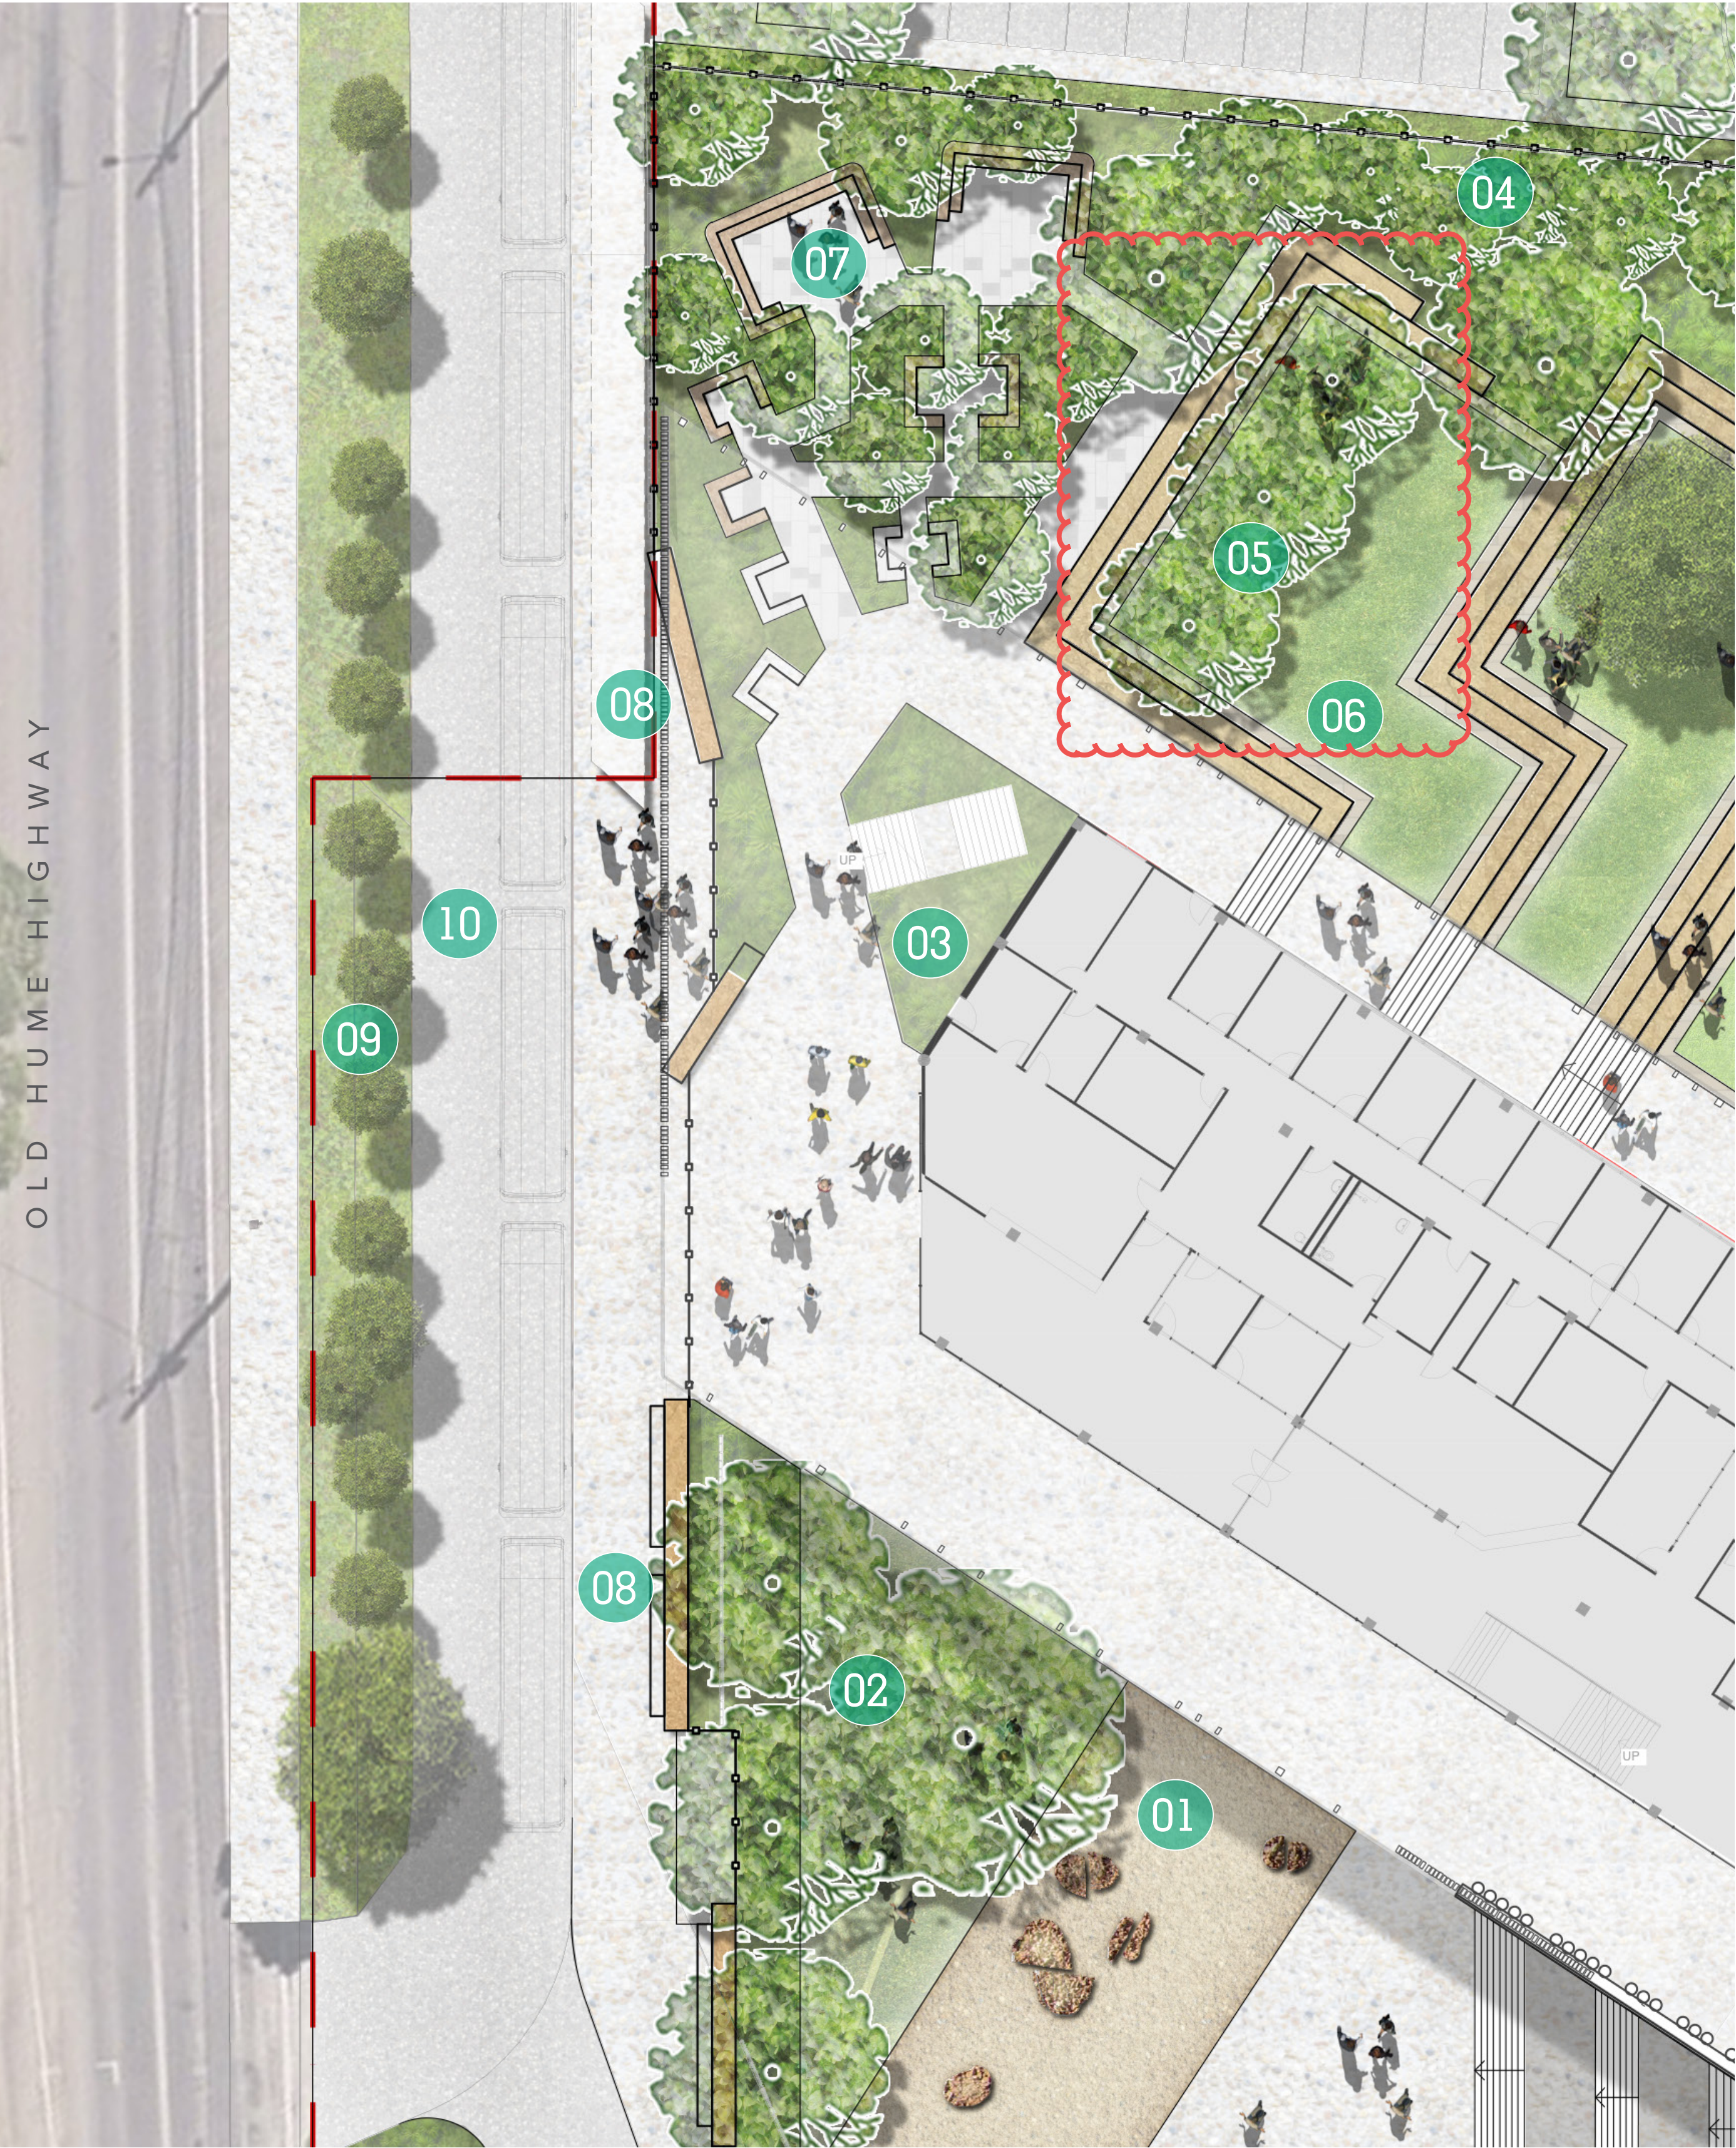

LEGEND

- 1. Natural split rock sculpture
- 2. Native feature trees
- 3. Shaded mixed fern planting
- 4. Buffer tree planting
- 5. Existing significant feature tree
- 6. Turfed areas with sandstone bench seating
- 7. Diversely scaled nooks with bench seating
- 8. Feature Entry Walls
- 9. Existing buffer tree planting
- 10. Bus zone



Planning,
Industry &
Environment

Issued under the Environmental Planning and Assessment Act 1979

Approved Section: 4.55(1A) Application No: SSD-8640-Mod-2
Granted: 10 April 2021 Signed: 
Sheet no: 2 of 5



DETAIL | TERRACED LAWNS



LEGEND

- 1. Terraced seating walls
- 2. Significant feature tree
- 3. Shaded mixed fern planting around nooks and terraces
- 4. Buffer tree planting
- 5. Grass terrace
- 6. Synthetic turf assembly terrace
- 7. Diversely scaled nooks with bench seating
- 8. Drop-off and pick-up zone
- 9. Staff and visitor parking
- 10. Assembly Point - Flag Pole



Planning,
Industry &
Environment

Issued under the Environmental Planning and Assessment Act 1979


Approved Section: 4.55(1A)
Granted: 10 April 2021
Sheet no: 3 of 5

Application No: SSD-8640-Mod-2
Signed: [Signature]


0 4 8 12 16 20 M
SCALE 1:200 @ A1



SOFTSCAPE | TREE SIZE SPECIFICATION & FORMAL SOFTSCAPE AREAS

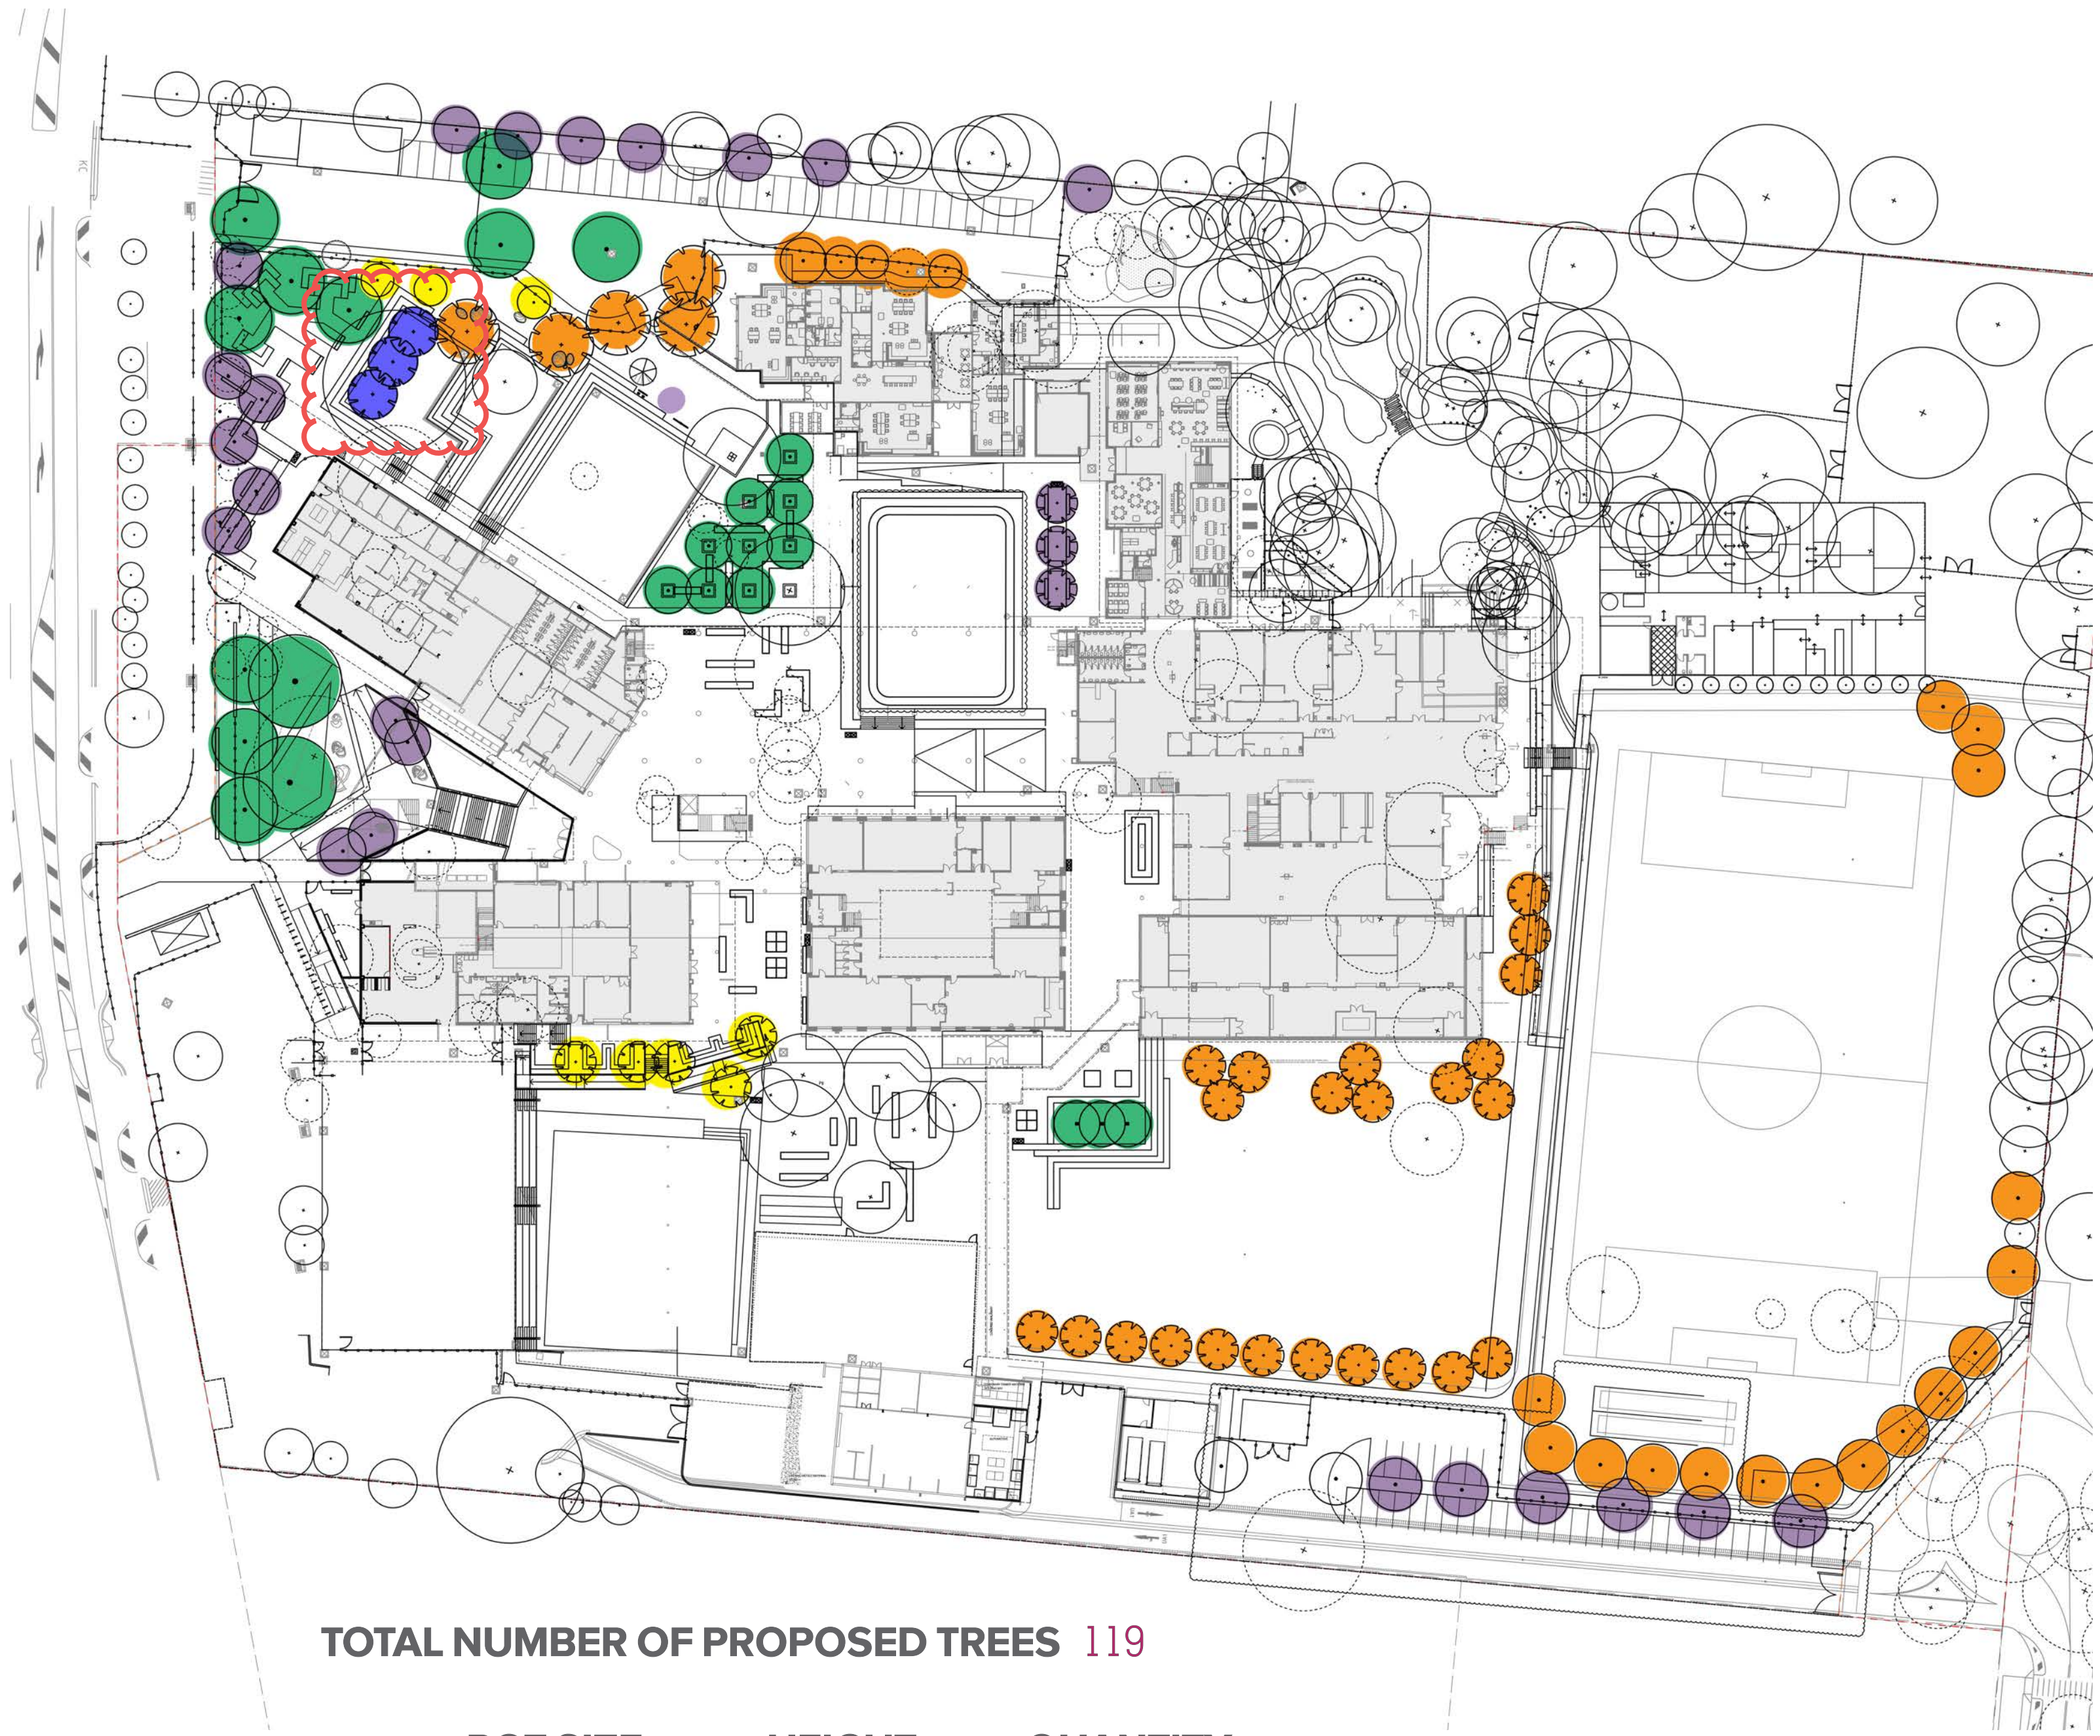

TOTAL NUMBER OF PROPOSED TREES 119

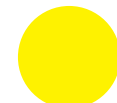POT SIZE	HEIGHT	QUANTITY
 75L	2 - 2.5m	8
 100L	2.5 - 3.5m	50
 200L	3.5 - 4.5m	33
 400L	4.5 - 6m	25
 750L	6-10m	3




TOTAL AREA OF SOFTSCAPE 18940m²

AREA	
 Garden Bed	1907m ²
 Turf	11390m ²
 Revegetation / Supplementary Planting	4083m ²
 Existing Garden Beds	1705m ²

**Planning,
Industry &
Environment**

Issued under the Environmental Planning and Assessment Act 1979

Approved Section: 4.55(1A)
Granted: 10 April 2021
Sheet no: 4 of 5

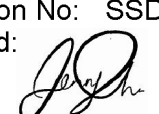Application No: SSD-8640-Mod-2
Signed: 

DESIGN | TREE RETENTION + REMOVAL STRATEGY






Planning,
Industry &
Environment

Issued under the Environmental Planning and Assessment Act 1979

Approved Section: 4.55(1A) Application No: SSD-8640-Mod-2

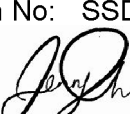Granted: 10 April 2021 Signed: 

Sheet no: 5 of 5

-  TREES TO BE RETAINED
-  TREES TO BE REMOVED
-  PROPOSED TREES