

MANGOOLA OPEN CUT

GLENCORE

3 March 2022

Ms Heidi Watters
Team Leader Northern Compliance
Department of Planning, Industry and Environment

Via: Major Projects Planning Portal

Dear Heidi

Re: Identification of Approved Disturbance Area

Mangoola notified the Department of Planning, Industry and Environment of the commencement of development in accordance with State Significant Development (SSD) SSD 8642 on 6 December 2021. Condition A12 of SSD 8642 provides:

Identification of Approved Disturbance Area

A12. Within three months of commencement of development under this consent, or other timeframe agreed by the Planning Secretary, the Applicant must provide the Department a survey plan of the boundaries of the approved disturbance areas.

Accordingly, please find attached to this correspondence a survey plan of the approved disturbance area as provided for in SSD 8642.

Should you have any questions please don't hesitate to contact me on the details below.


Regards,



Sam Palmer
Environment and Community Manager
Mangoola Coal, Glencore
T: +61 (0) 265 495 503
M: +61 (0) 408 905 812

E: sam.palmer@glencore.com.au

Attach: Survey plan titled 'Approved Disturbance Area' and dated 3/3/2022

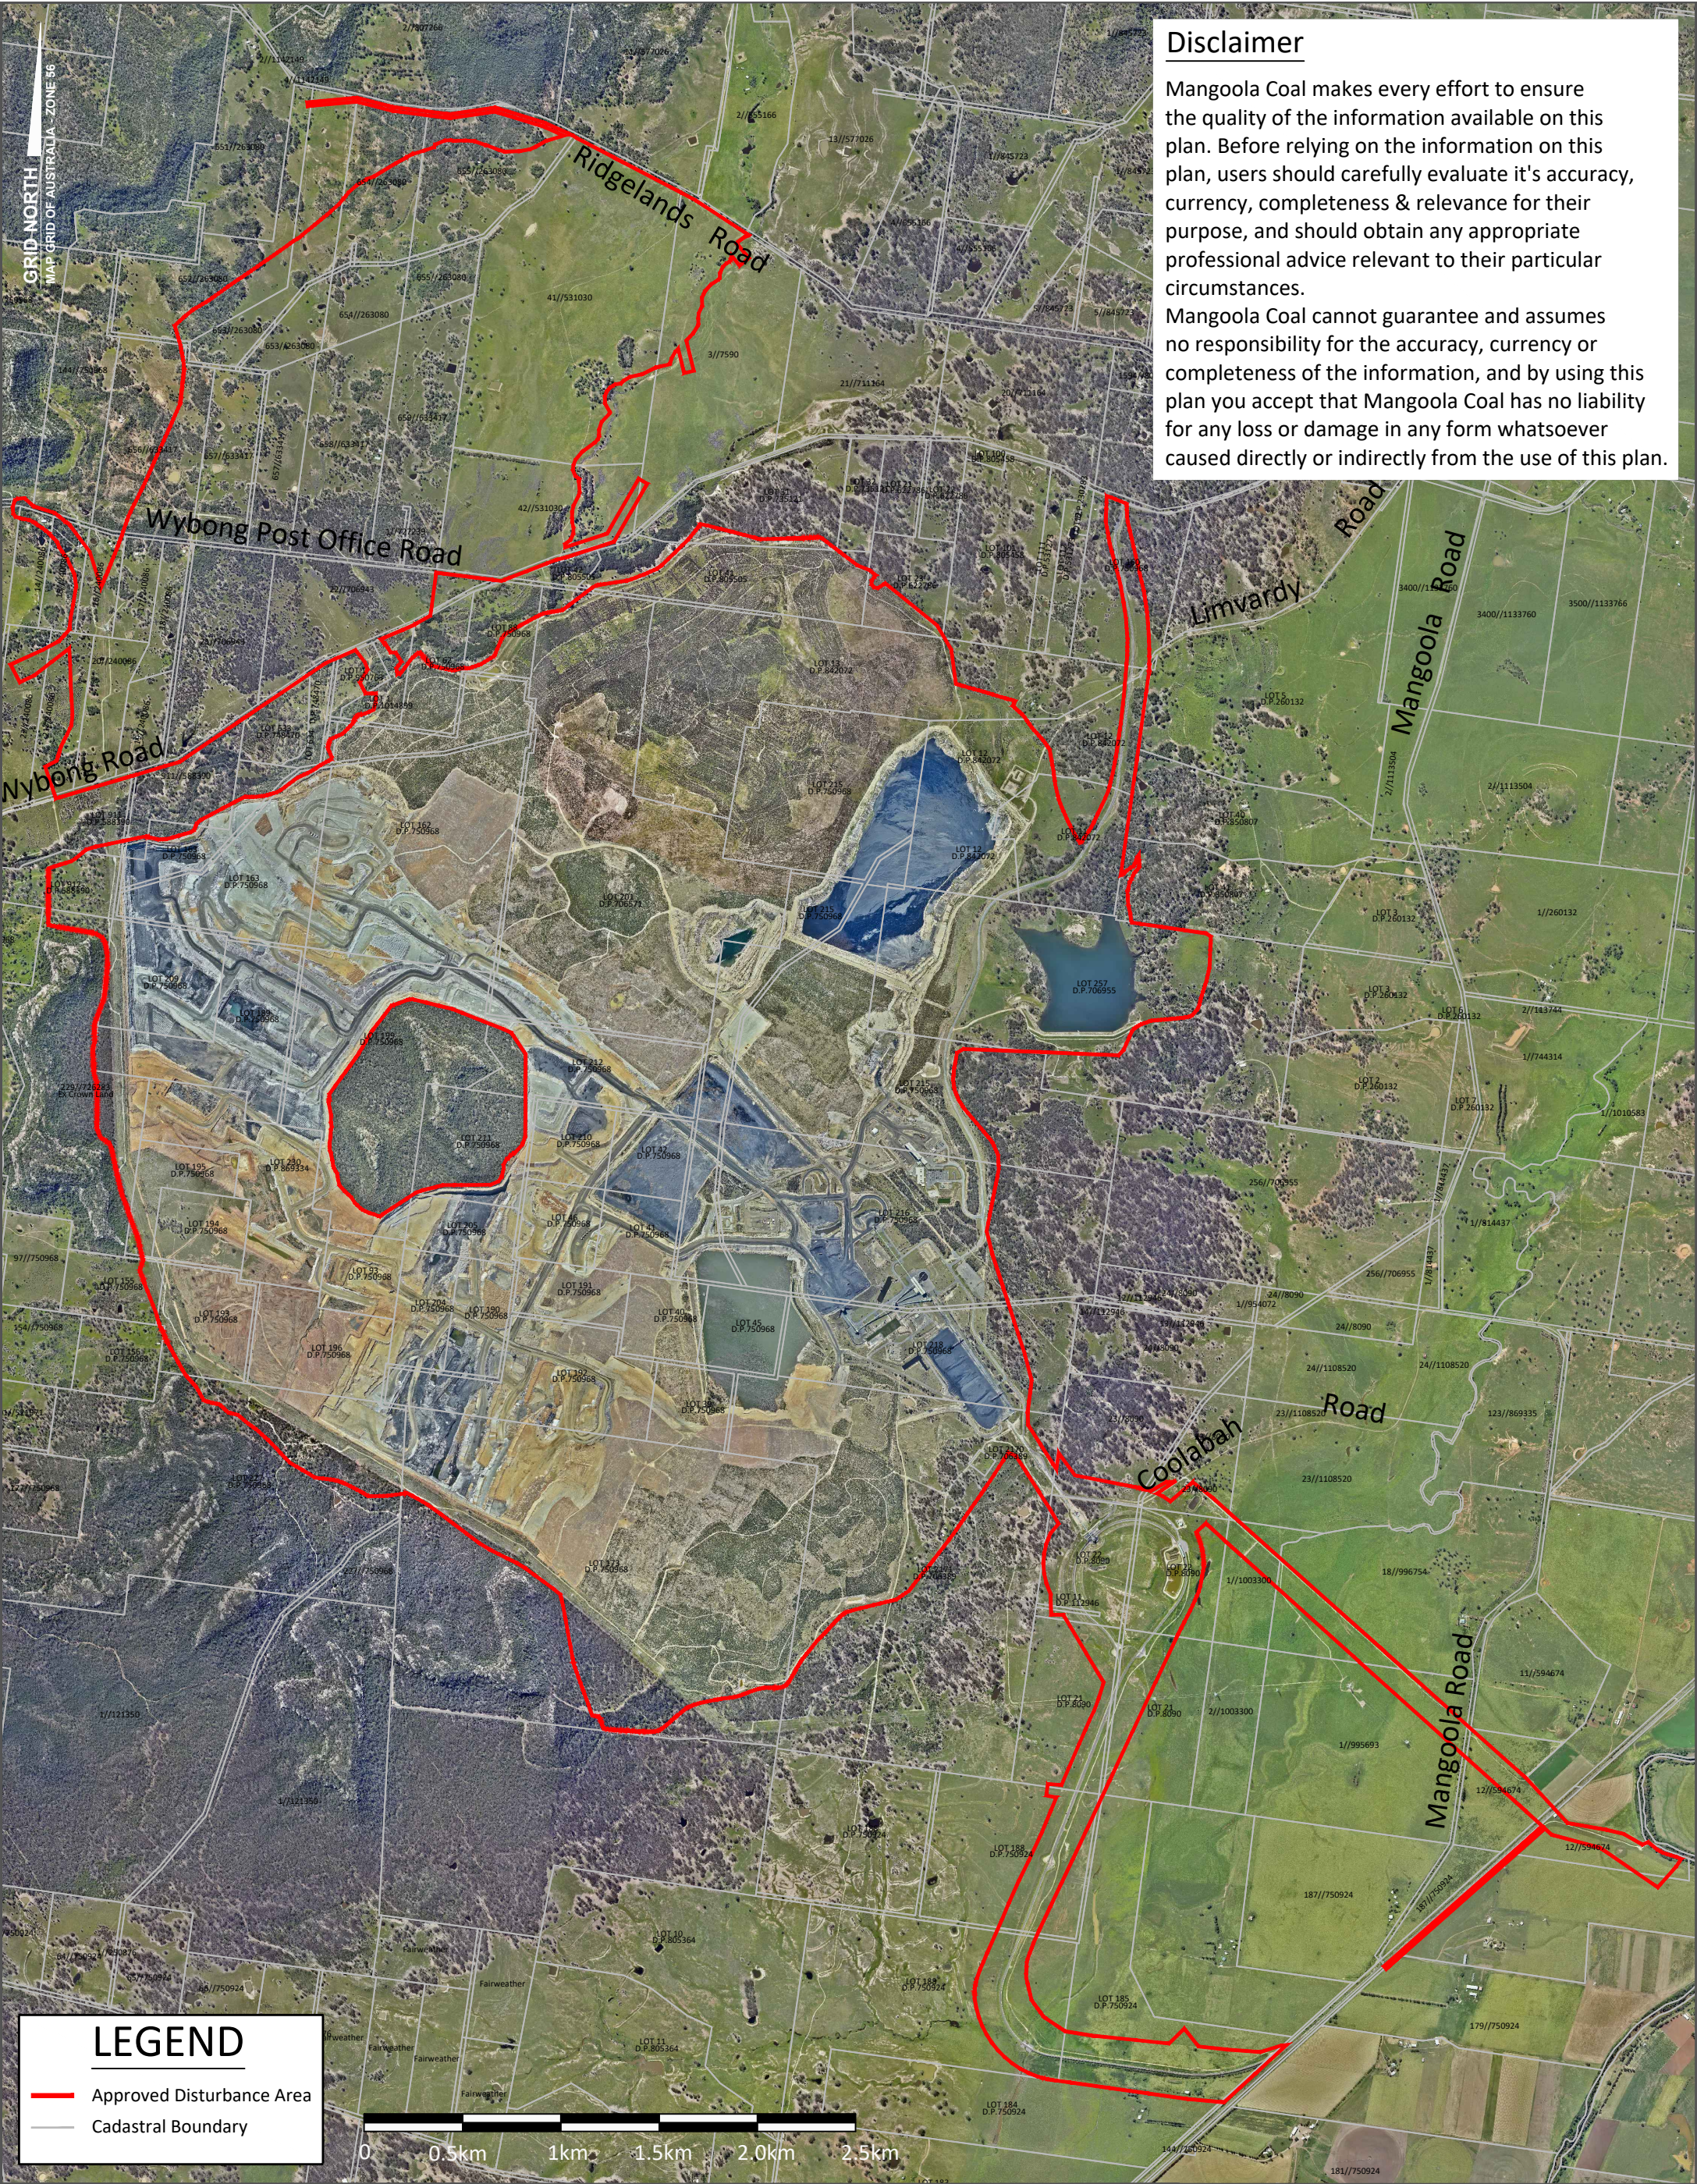

Disclaimer

Mangoola Coal makes every effort to ensure the quality of the information available on this plan. Before relying on the information on this plan, users should carefully evaluate it's accuracy, currency, completeness & relevance for their purpose, and should obtain any appropriate professional advice relevant to their particular circumstances.

Mangoola Coal cannot guarantee and assumes no responsibility for the accuracy, currency or completeness of the information, and by using this plan you accept that Mangoola Coal has no liability for any loss or damage in any form whatsoever caused directly or indirectly from the use of this plan.

LEGEND

- Approved Disturbance Area
- Cadastral Boundary



SITE : MANGOOLA COAL		
DEPARTMENT : SURVEY		DATUM: MGA94/A.H.D.
DRAWN : SPJ	DATE : 03/03/2022	SIGN:
SCALE : 1:30,000 on A3 Sheet		

GLENCORE

Mangoola Coal Operations Pty Limited

Wybong Road, Muswellbrook NSW 2333 Australia

TITLE: APPROVED DISTURBANCE AREA		
DRAWING No. :	REV. 0	SHEET A3
File No. :		