


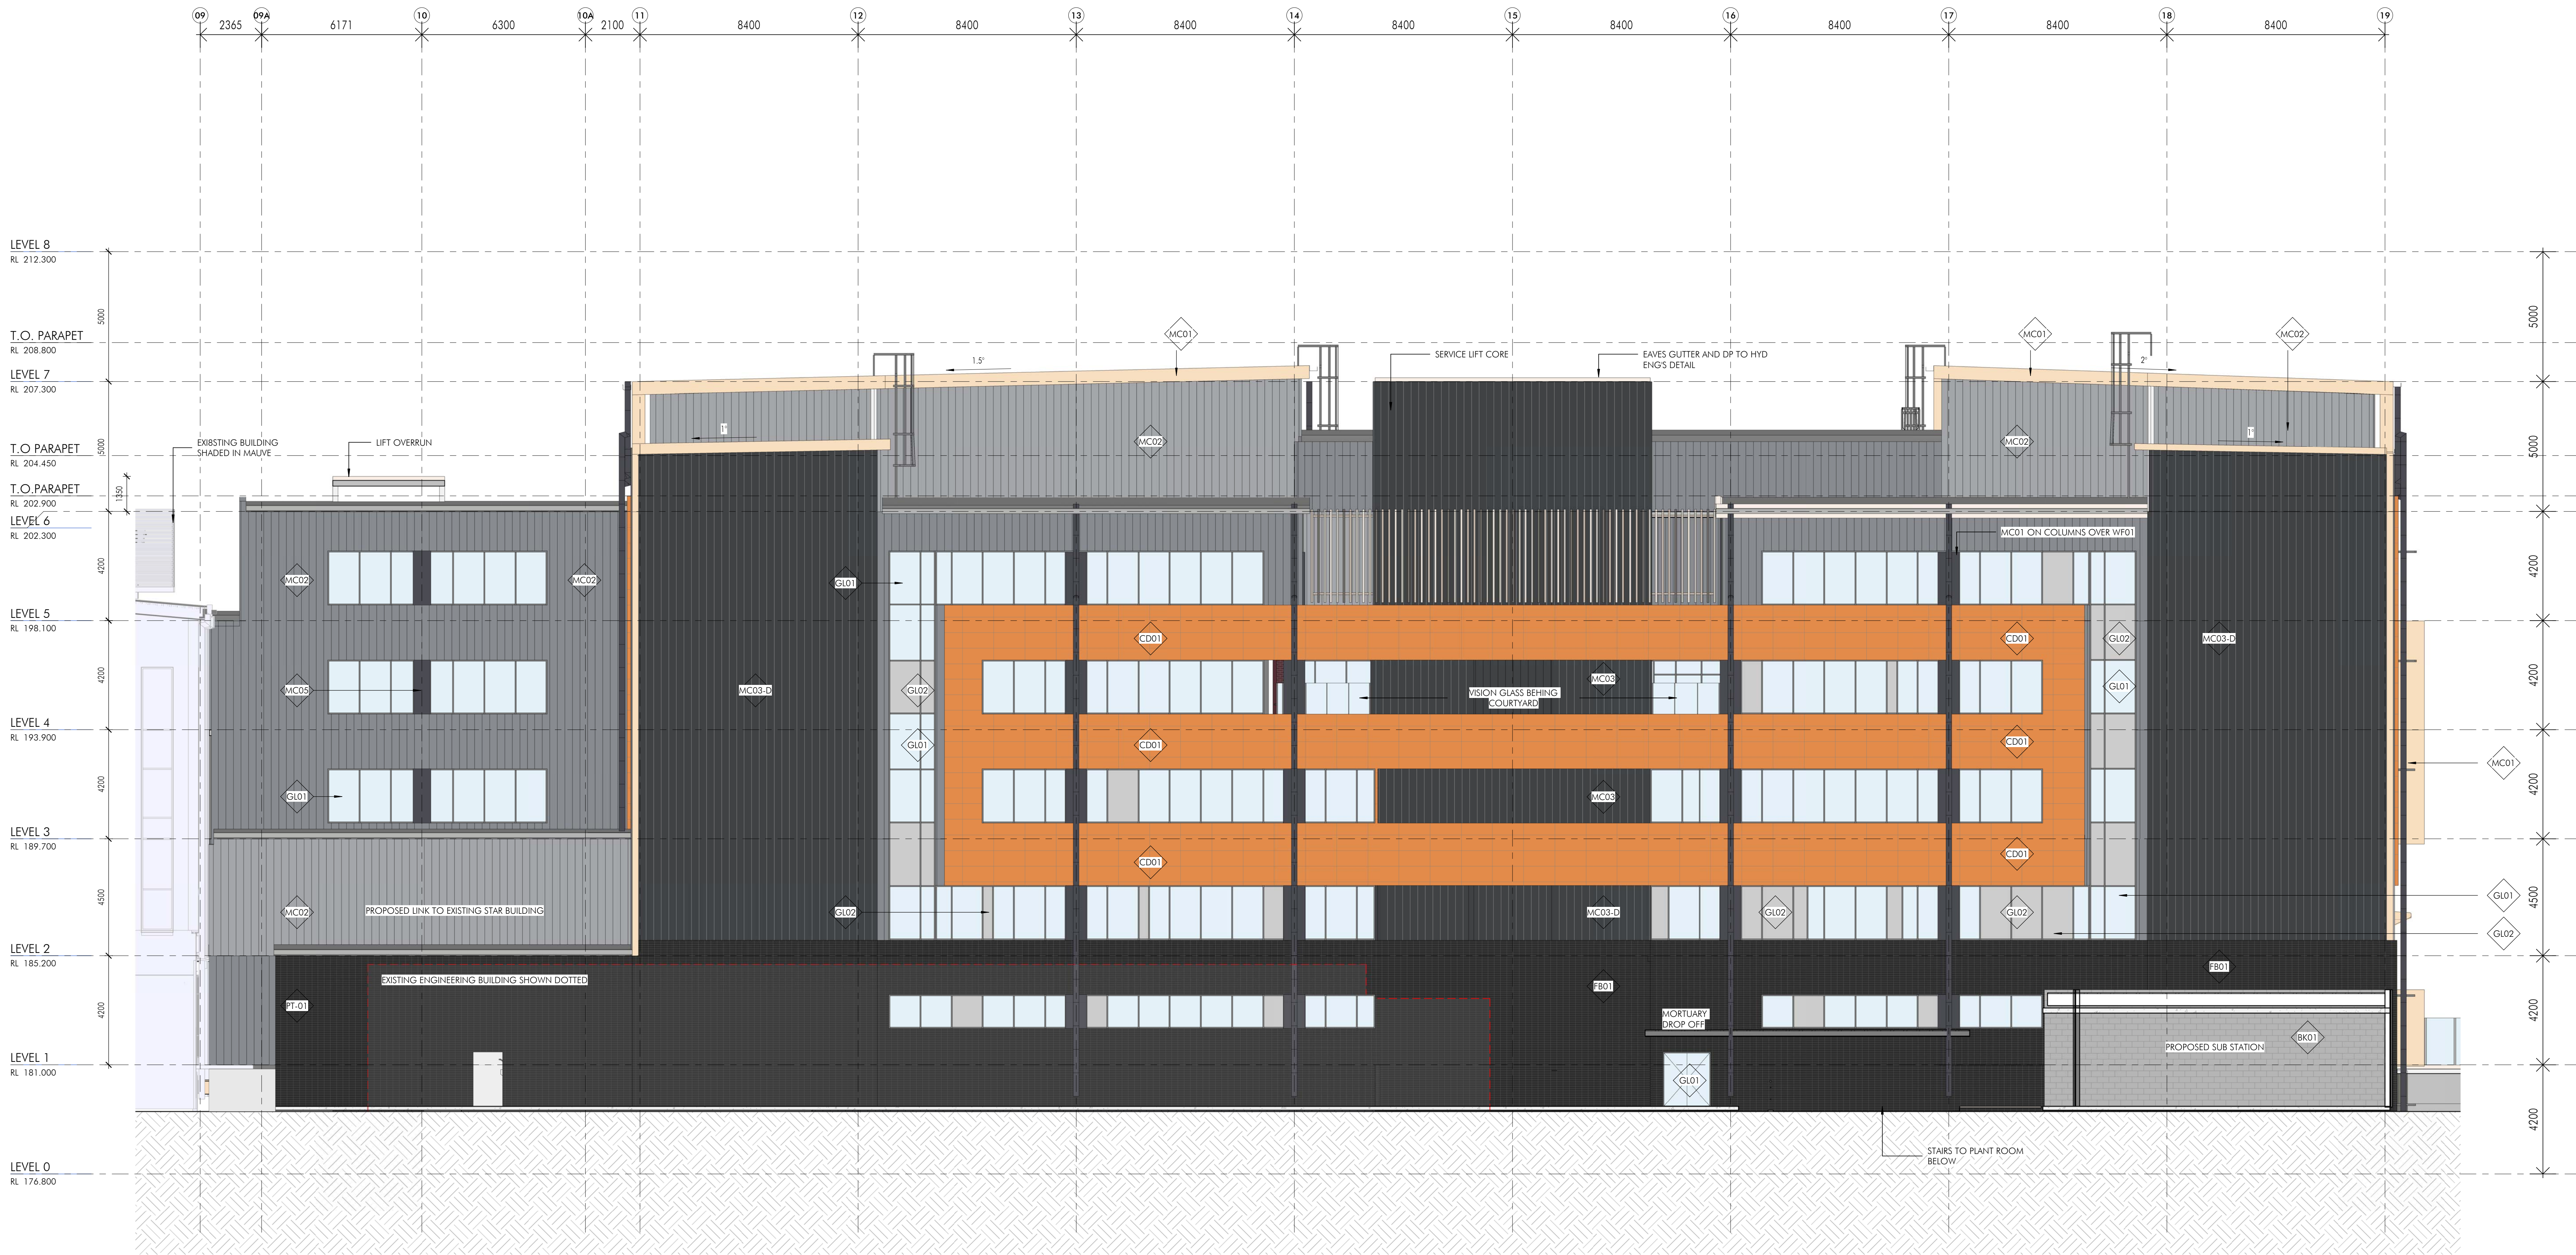

1 MAIN BUILDING - EAST ELEVATION
1:100






LEGEND

EXTERIOR MATERIALS LEGEND

BK01 BLOCKWORK
FB01 FACE BRICK
FB02 FACE BRICK
CD01 PRECAST FAÇADE CLADDING
MC01 "METAL CLADDING PANEL, HOT RIBBED"
MC02-D METAL CLADDING - RIBBED SHEET (DARKEST)
MC02-M METAL CLADDING - RIBBED SHEET (MID)
MC02-L METAL CLADDING - RIBBED SHEET (LIGHTEST)
MC03-D METAL CLADDING - RECESSED JOINS (DARKEST)
MC03-M METAL CLADDING - RECESSED JOINS (MID)
MC03-L METAL CLADDING - RECESSED JOINS (LIGHTEST)
MC04 METAL CLADDING TO SOFFIT-TIMBER LINING
MC05 "METAL CLADDING PANEL, AS PER MC01"
WF01 WINDOW FRAMES & DOORS
GL01 VISION GLASS
GL02 COLOURBACK GLASS
GF01 GLAZING FILM
SS01 METAL CLAD SUNSCREEN BLADES
SS02 ALUMINIUM SUNSCREEN LOUVRES
SS03 METAL CLAD SHADOW BOXES
SS04 AS ABOVE
PS01 PERFORATED METAL SCREEN
PS02 PERFORATED METAL SCREEN
MF01 METAL LOUVER TO PLANT ON ROOF
MF02 PERFORATED METAL TO DOCK ROLLER DOORS / LOUVER SCREEN TO FACADE
MF03 METAL LOUVRES IN BLOCKWORK
MF04 METAL LOUVRES IN WINDOWS
MF05 METAL LOUVRES AT HIGH LEVEL IN LG
MF06 METAL LOUVRES AT HIGH LEVEL IN GD
FC01 GROUND LEVEL AWNINGS AROUND EMERGENCY BUILDING
PT DOOR PAINT
RF01 ROOF SHEETING (LIGHTEST)
RF02 ROOF SHEETING
RD01 RAINWATER GOODS (DARKEST)
RD02 RAINWATER GOODS
CW01 CHAINWIRE FENCE
** LANDSCAPE & COURTYARD FLOORING FINISHES
SKY1 PAEDMATIC COURTYARD SKYLIGHTS


