


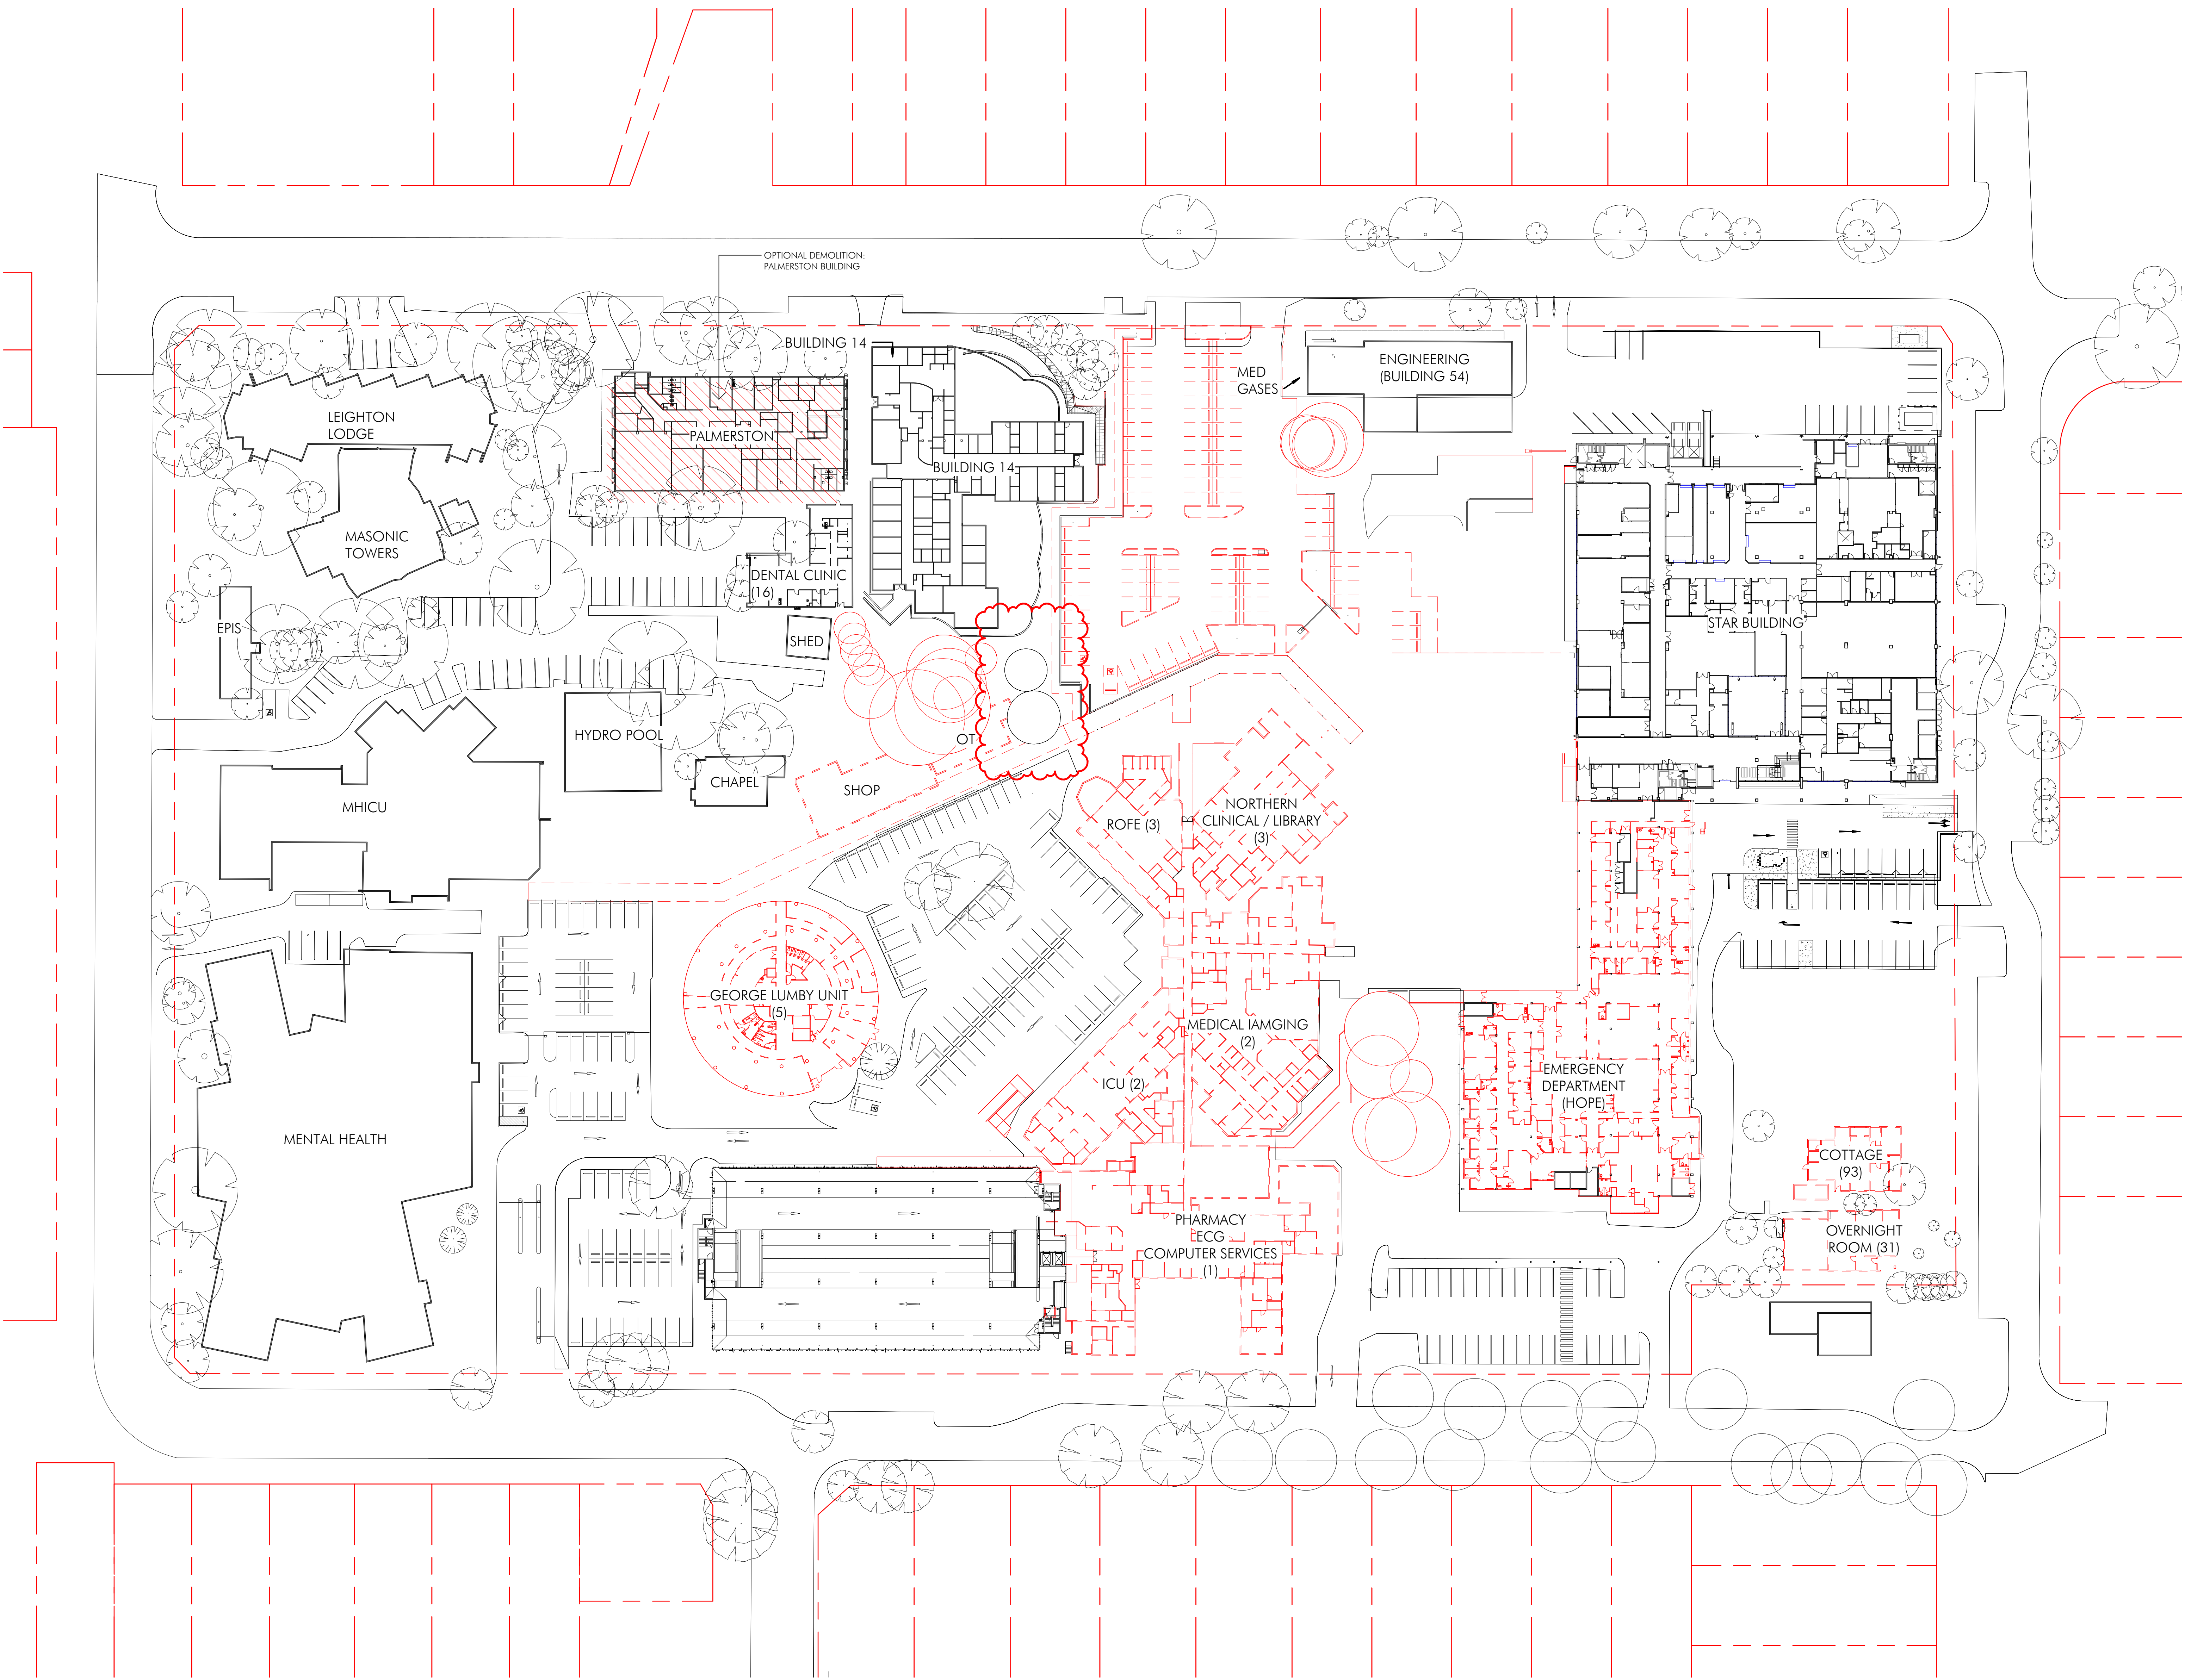

Before and after construction shall comply with all project dimensions before commencing on site work or other activities. Revised dimensions and any variations are noted throughout the drawing. The drawing is not to be used for any other purpose than the intended use. It is not to be used for any other purpose than the intended use. It is not to be used for any other purpose than the intended use.

Rev: Description Date

1	Issue to the relevant authority	10/10/17
2	Issue for Tender	20/05/17
3	Issue for TENDER	15/06/17
4	Issue for Construction	20/08/17

LEGEND

Project Manager: APAC Corporation Pty Ltd
Address: PO Box 1075, North Sydney

Fire-Resistant System
Address: PO Box 1075, North Sydney

SCA Certified: Structural Steelwork - 10/10/17
Address: PO Box 1075, North Sydney

Project Manager: APAC Corporation Pty Ltd
Address: PO Box 1075, North Sydney

Chief & Structural Engineer:
Tucker Thompson (Australia) Pty Ltd
Address: PO Box 728, Crown Point, Sydney

Structural & Foundation:
STEENSEN VARMING AUSTRALIA PTY LTD
Address: PO Box 1075, North Sydney

STEENSEN VARMING

Client:
NSW HEALTH INFRASTRUCTURE

Project:
HORNSBY KU-RING-GAI HOSPITAL
STAGE 2

Site:
HORNSBY NSW 2077

Site:
DEMOLITION PLAN - SITE

Drawn:	Checked:	Drawn:	Scale:
Author:	Checker:	AD	1:500

Number:
NET-AR-S2-0012

4

nettletontribe

nettleton tribe partnership pty ltd ABN 58 161 683 122
117 Willoughby Road, Crown Point, NSW 2095
t +61 2 9431 6131
e sydney@nettletontribe.com.au w nettletontribe.com.au

For Tender

NOT FOR CONSTRUCTION