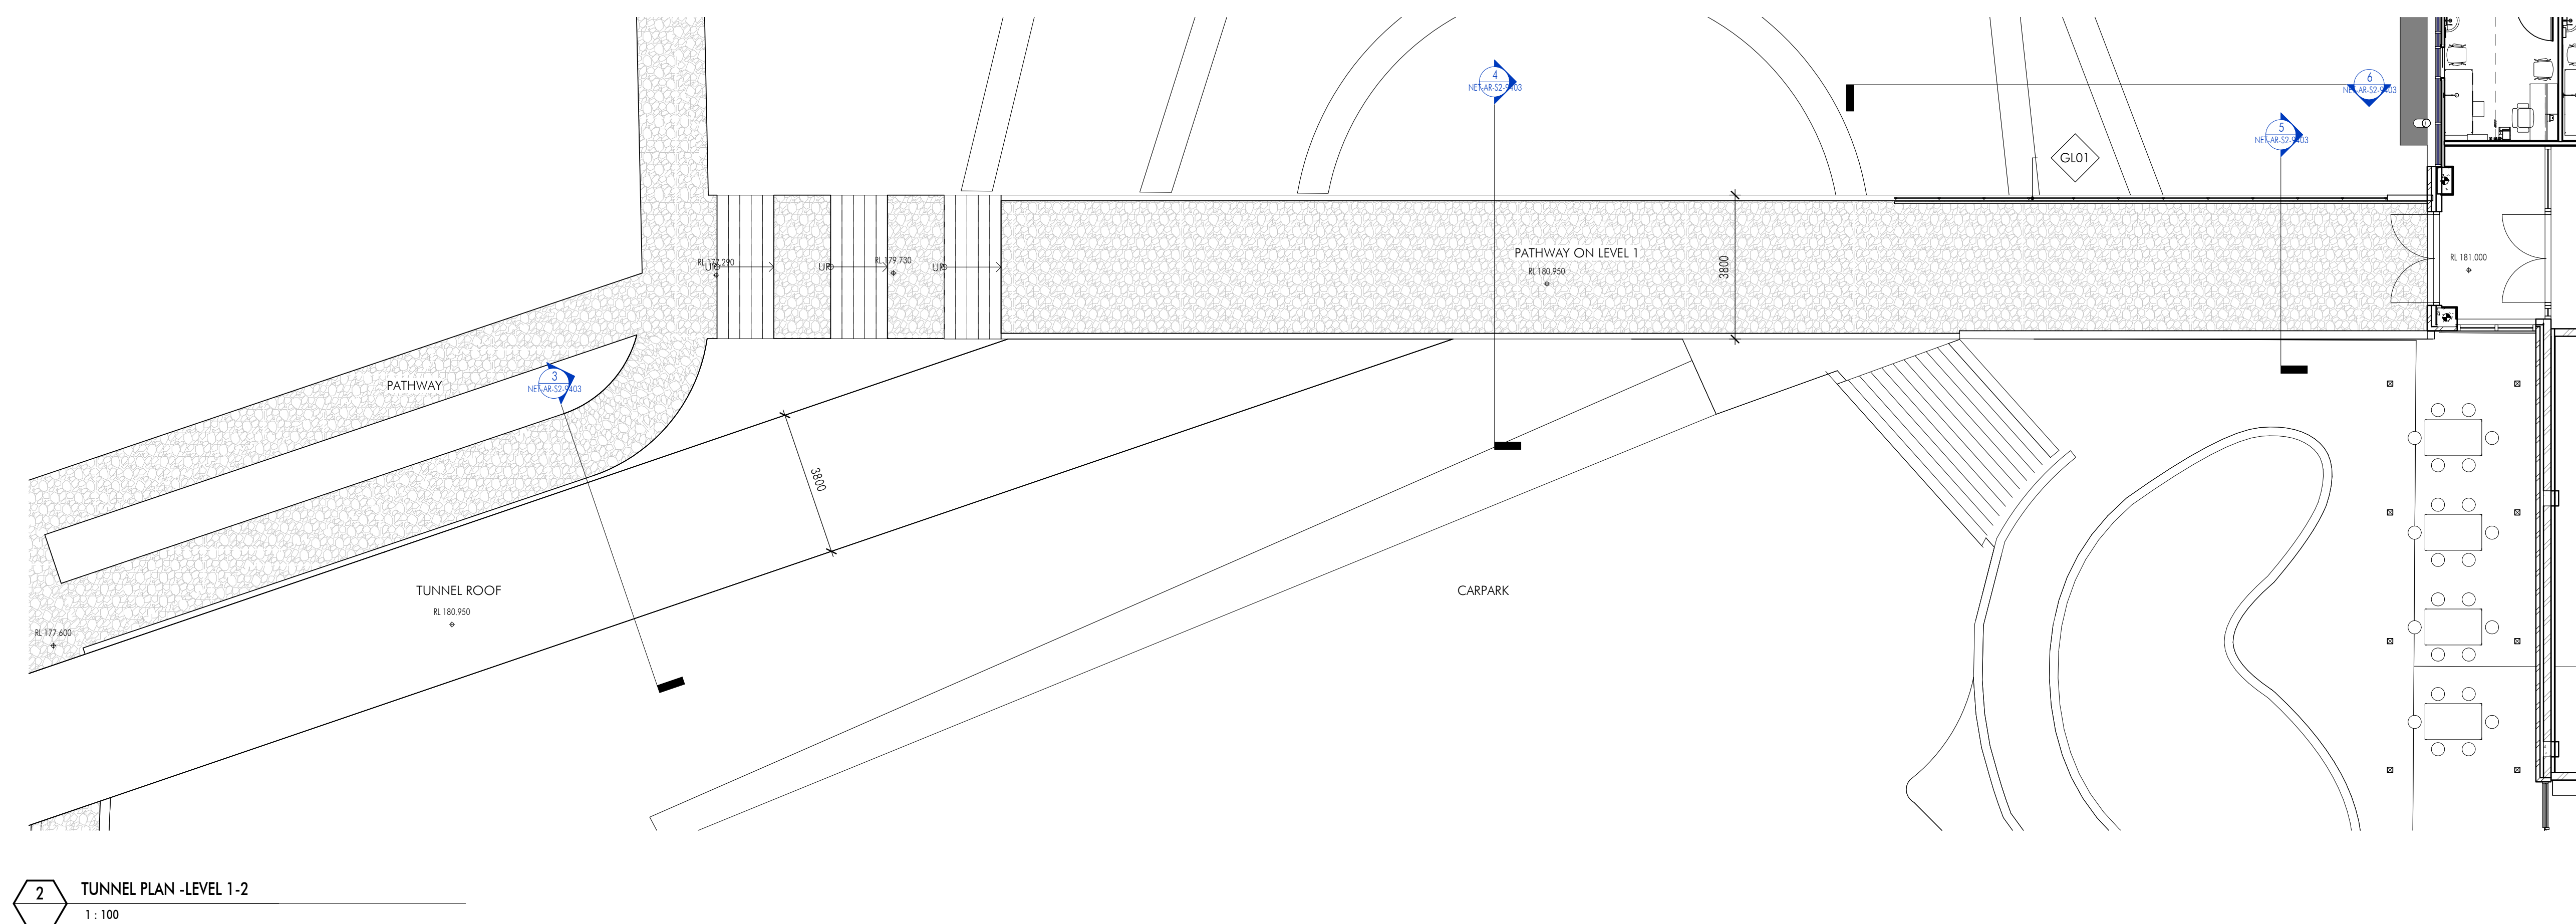
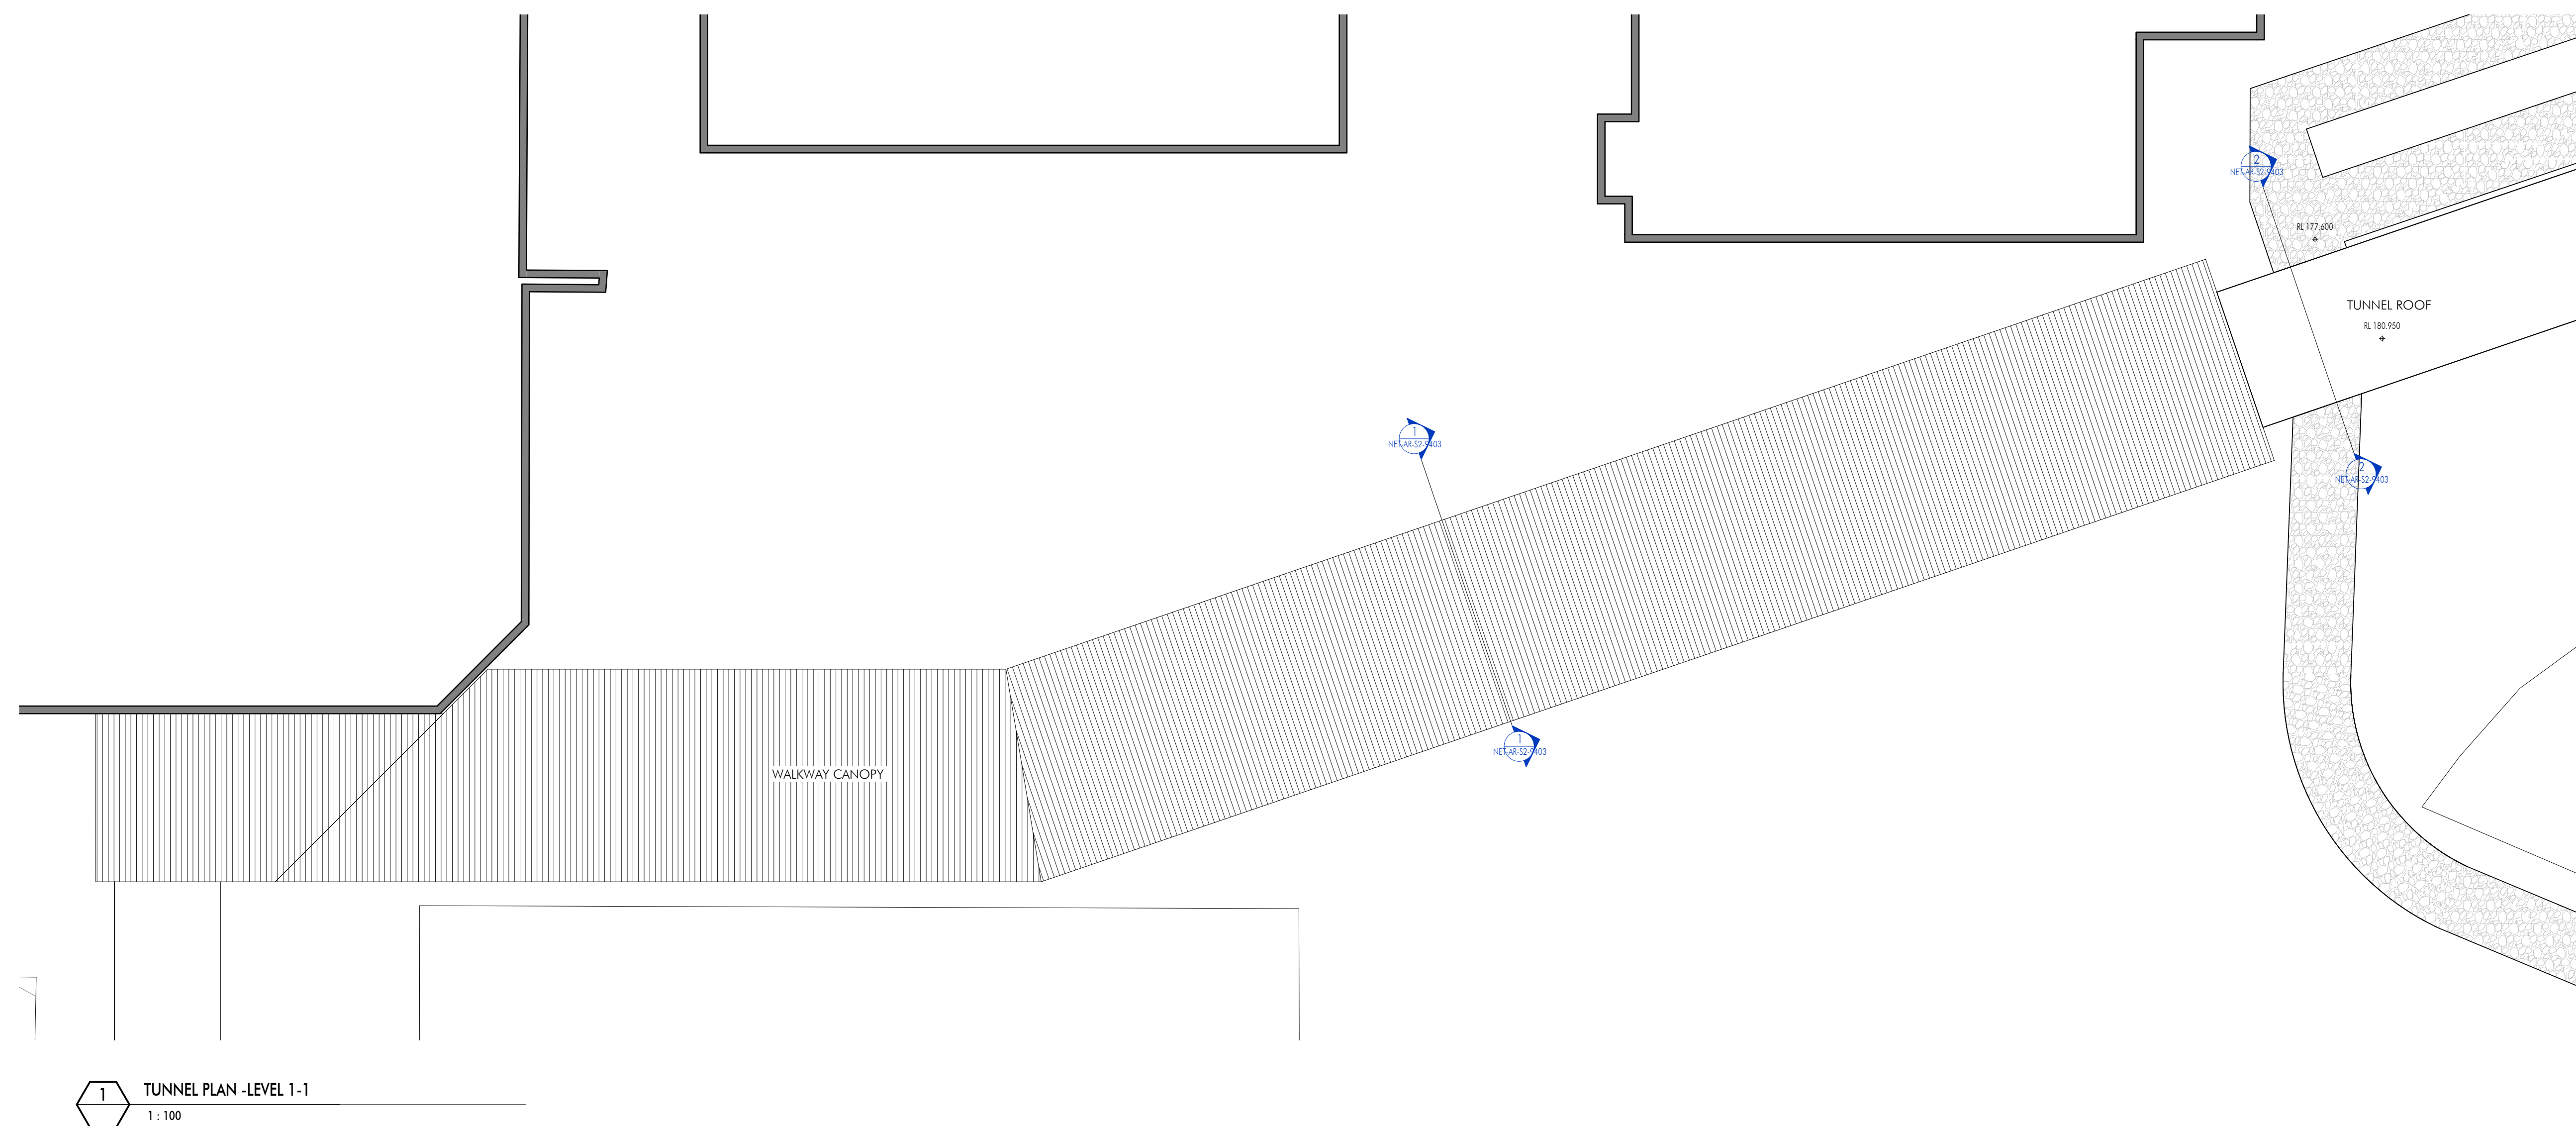


[illegible]

LEGEND

Accounting: Accountic Logic
Address: 9 Sarah St, Mesquit

Fire: AECOM Sydney
Address: Level 8, 540 Wickham Street, Fortitude Valley

BCA Certified: Blockett McGuire + Goldsmith Pty Ltd
Address: PO Box 167, ULIMO

Project Manager: APP Corporation Pty Ltd
Address: PO Box 1573, North Sydney

Civil & Structural Engineers:
Taylor Thompson Whitting (NSW) Pty Ltd
Address: 80 Ross St, Crows Nest, Sydney

Hydraulic Donnelley Simpson Cleary Consulting Engineers

Mechanical & Electrical:
STEENSEN WARMING (AUSTRALIA) PTY. LTD.
Address: Level 8, 9 Castlereagh Street, Sydney

STEENSEN VARMINGNSW HEALTH INFRASTRUCTURE

NSW
GOVERNMENT

Health
Infrastructure

Project	
---------	--

**HORNSBY KU-RING-GAI HOSPITAL
STAGE 2**
Fairview Road
Hornsby NSW 1585

 MINISTARSTVO ZDRAVLJA REPUBLIKE SRBIJE POSREDOVANJE U PROMETU NEPOKRETNOSTI POSREDOVANJE U PROMETU NEPOKRETNOSTI	POSREDOVANJE U PROMETU NEPOKRETNOSTI POSREDOVANJE U PROMETU NEPOKRETNOSTI
--	---

TUNNEL LEVEL 1 PLAN

Drawn	Checked	Sheet Size	Scale
Author	Checker	A0	1:100

Number	Issue
NET-AR-S2-9402	2

nettleontribe

nettleton tribe partnership Pty Ltd ABN 58 161 883 122
117 Willoughby Road, Crows Nest, NSW 2065
t +61 2 9431 6131
e: sydney@nettletontribe.com.au w: nettletontribe.com.au

For Tender

NOT FOR CONSTRUCTION