


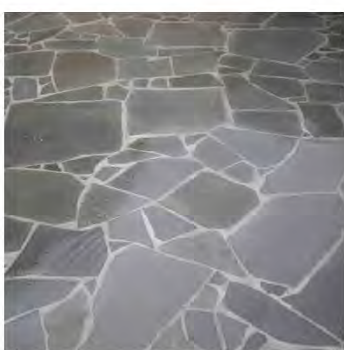

CRAZY STONE PAVED PATH



Angophora costata
Sydney Red Gum



Callistemon viminalis 'Kings park special'
Weeping bottlebrush



Corimbia Summer Red
Dwarf Summer Red



Cupaniopsis anacardioides
Tuckeroo



Livistona australis
Cabbage Tree Palm

ARTIFICIAL GRASS MOUNDS AS FEATURE




TIMBER PERGOLA FOR SHADE TO
OUTDOOR DINING

GENERAL NOTES

All work to be carried out in accordance with the Building Code of Australia, all Local and State Government Ordinances, relevant Australian Standards, Local Authorities Regulations and all other relevant Authorities concerned. All structural work and site drainage to be subject to Engineer's details or certification where required by Council. This shall include r.c. slabs and footings, r.c. and steel beams & columns, wind bracing to AS 1170 and AS4055, anchor rods or bolts, tie downs, fixings etc., driveway slabs and drainage to Council's satisfaction. All timbers to be in accordance with SAA Timber Structure Code AS1720 and SAA Timber Framing Code AS 1684. All work to be carried out in a professional and workman- shiplike manner according to the plans and specification.

NOTE
Do not scale off the drawings unless otherwise stated and use figured dimensions in preference.
All dimensions are to be checked and verified on site before the commencement of any work, and dimensions and levels are subject to final survey and set-out.
No responsibility will be accepted by Sitedesign for any variations in design, builder's method of construction or materials used, deviation from specification without permission or accepted work practices resulting in minor construction. Locate and protect all services prior to construction.

COPYRIGHT CLAUSE
This drawing and design is the property of Sitedesign and should not be reproduced either in part or whole without the written consent of this firm.

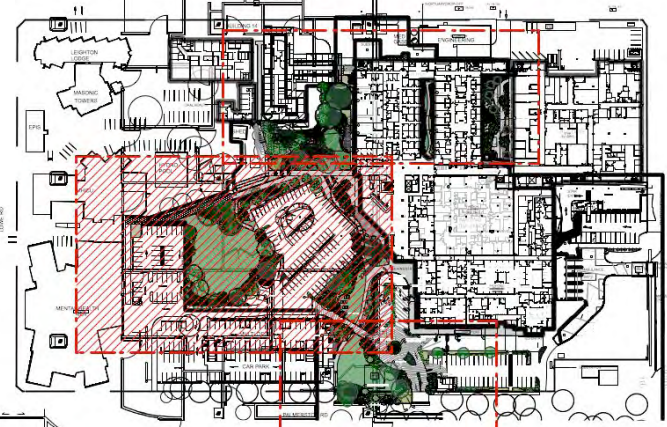

TEAK BALL SCULPTURE

ISSUE DATE COMMENT
A 7/8/17 Concept Design for Review

AMENDMENTS

creating places to
live in and enjoy

LANDSCAPE ARCHITECTS // CONSTRUCTION // MAINTENANCE // IRRIGATION

**SITEDESIGN
+STUDIOS**

SYDNEY NORTH STUDIO
PO Box 265
SEAFORTH NSW 2092
0417685846
p 1300 22 44 55
info@sdstudios.com.au
www.sdstudios.com.au

Project **HORNSBY KU-RING-GAI HOSPITAL STAGE 2**
Address **PALMERSTON ROAD HORNSBY NSW 2070**
Drawing Title **AREA 2 Landscape Plan**
Client **NSW HEALTH INFRASTRUCTURE**

Scale. 1:200@A3

Drawing No. 1032

Page
L03 D




ROUND GRANITE BALLS - SCULPTURE & DEFINE ROAD CROSSING



ACCENT GROUNDCOVER PLANTING

LOW SHRUB PLANTING WITH GROUNDCOVERS

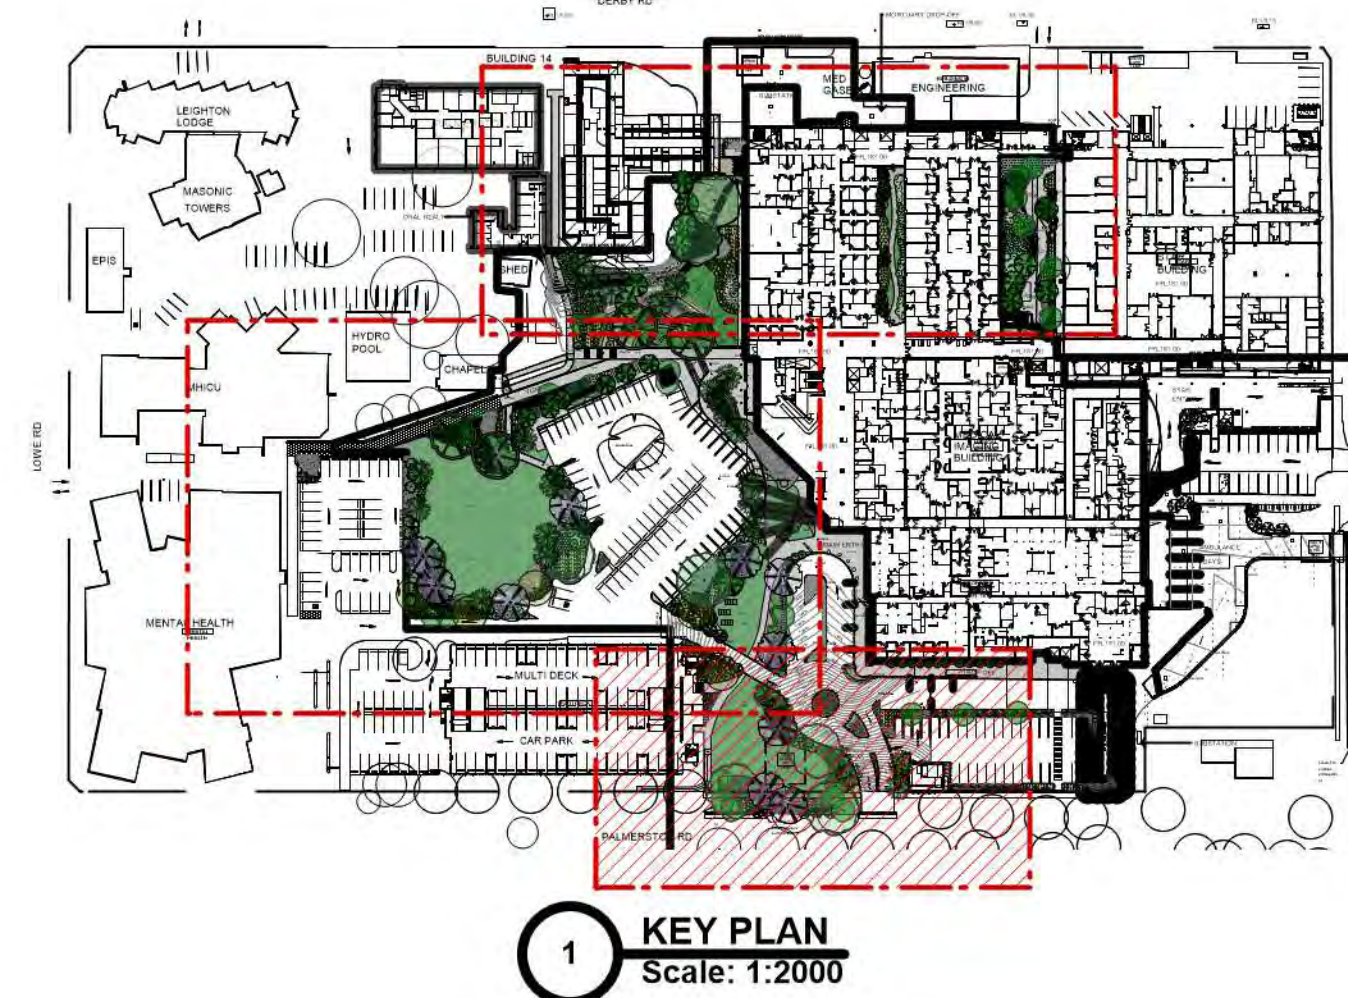


1 KEY PLAN
Scale: 1:2000

GENERAL NOTES

All work to be carried out in accordance with the Building Code of Australia, all Local and State Government Ordinances, relevant Australian Standards, Local Authorities Regulations and all other relevant Authorities concerned. All structural work and site drainage to be subject to Engineer's details or certification where required by Council. This shall include r.c. slabs and footings, r.c. and steel beams & columns, wind bracing to AS 1170 and AS4055, anchor rods or bolts, tie downs, fixings etc., driveway slabs and drainage to Council's satisfaction. All timbers to be in accordance with SAA Timber Structure Code AS1720 and SAA Timber Framing Code AS 1684. All work to be carried out in a professional and workman- shiplike manner according to the plans and specification.

NOTE

Do not scale off the drawings unless otherwise stated and use figured dimensions in preference.
All dimensions are to be checked and verified on site before the commencement of any work, all dimensions and levels are subject to final survey and set-out
No responsibility will be accepted by Sitedesign for any variations in design, builder's method of construction or materials used, deviation from specification without permission or accepted work practices resulting in inferior construction. Locate and protect all services prior to construction.
COPYRIGHT CLAUSE
This drawing and design is the property of Sitedesign and should not be reproduced either in part or whole without the written consent of this firm.

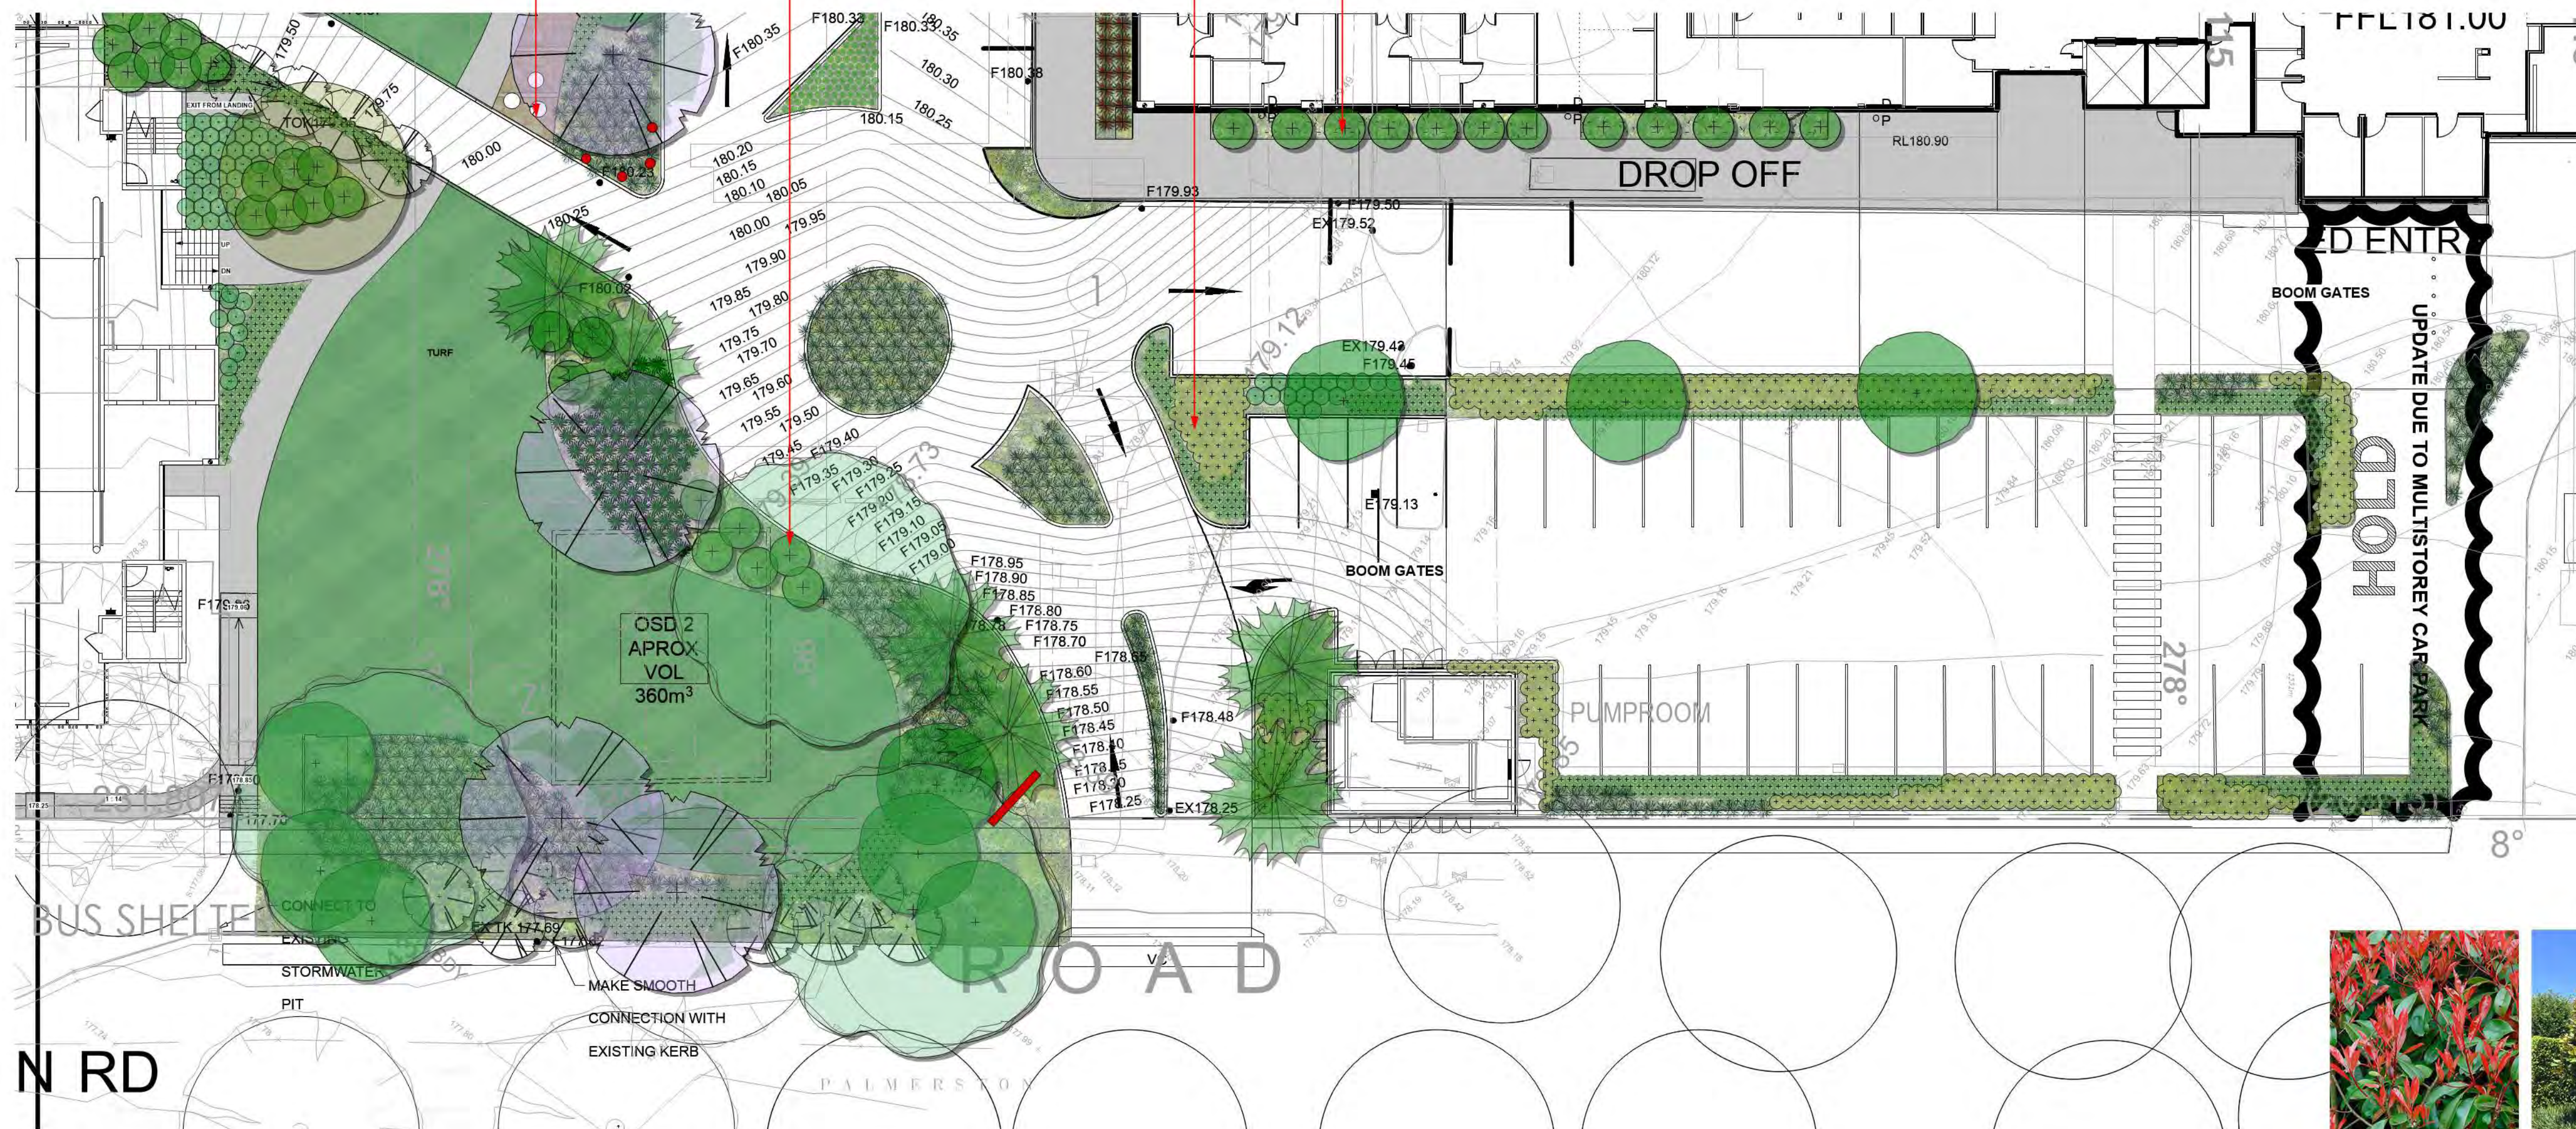

CAR PARK IMAGE REFERENCE



Photinia x fraseri 'Red robin'
Red robin photinia



Magnolia 'Teddy bear'
Magnolia



Tristaniopsis laurina 'Luscious'
Watergum



Acorus gramineus 'Agon'
Tassel cord rush

C	7/9/17	Update Civil Drawing
B	9/8/17	Minor Updates
A	7/8/17	Concept Design for Review
ISSUE	DATE	COMMENT

AMENDMENTS

creating places to
live in and enjoy

LANDSCAPE ARCHITECTS // CONSTRUCTION // MAINTENANCE // IRRIGATION

**SITEDESIGN
+STUDIOS**

SYDNEY NORTH STUDIO
PO Box 265
SEAFORTH NSW 2092
0417685846
p 1300 22 44 55
info@sdstudios.com.au
www.sdstudios.com.au

Project **HORNSBY KU-RING-GAI HOSPITAL STAGE 2**
Address **PALMERSTON ROAD HORNSBY NSW 2070**
Drawing Title **AREA 1 CONCEPT PLAN**
Client **NSW HEALTH INFRASTRUCTURE**

Scale: 1:200@A3

Drawing No. **1032**

Page
L02 C





3 KEY PLAN
Scale: 1:2000

GENERAL NOTES
All work to be carried out in accordance with the Building Code of Australia, all Local and State Government Ordinances, relevant Australian Standards, Local Authorities Regulations and all other relevant Authorities concerned. All structural work and site drainage to be subject to Engineer's details or certification where required by Council. This shall include r.c. slabs and footings, r.c. and steel beams & columns, wind bracing to AS 1170 and AS4055, anchor rods or bolts, tie downs, fixings etc., driveway slabs and drainage to Council's satisfaction. All timbers to be in accordance with SAA Timber Structure Code AS1720 and SAA Timber Framing Code AS 1684. All work to be carried out in a professional and workman- shiplike manner according to the plans and specification.


NOTE
Do not scale off the drawings unless otherwise stated and use figured dimensions in preference.
All dimensions are to be checked and verified on site before the commencement of any work, all dimensions and levels are subject to final survey and set-out
No responsibility will be accepted by Sitedesign for any variations in design, builder's method of construction or materials used, deviation from specification without permission or accepted work practices resulting in inferior construction. Locate and protect all services prior to construction.

COPYRIGHT CLAUSE
This drawing and design is the property of Sitedesign and should not be reproduced either in part or whole without the written consent of this firm.

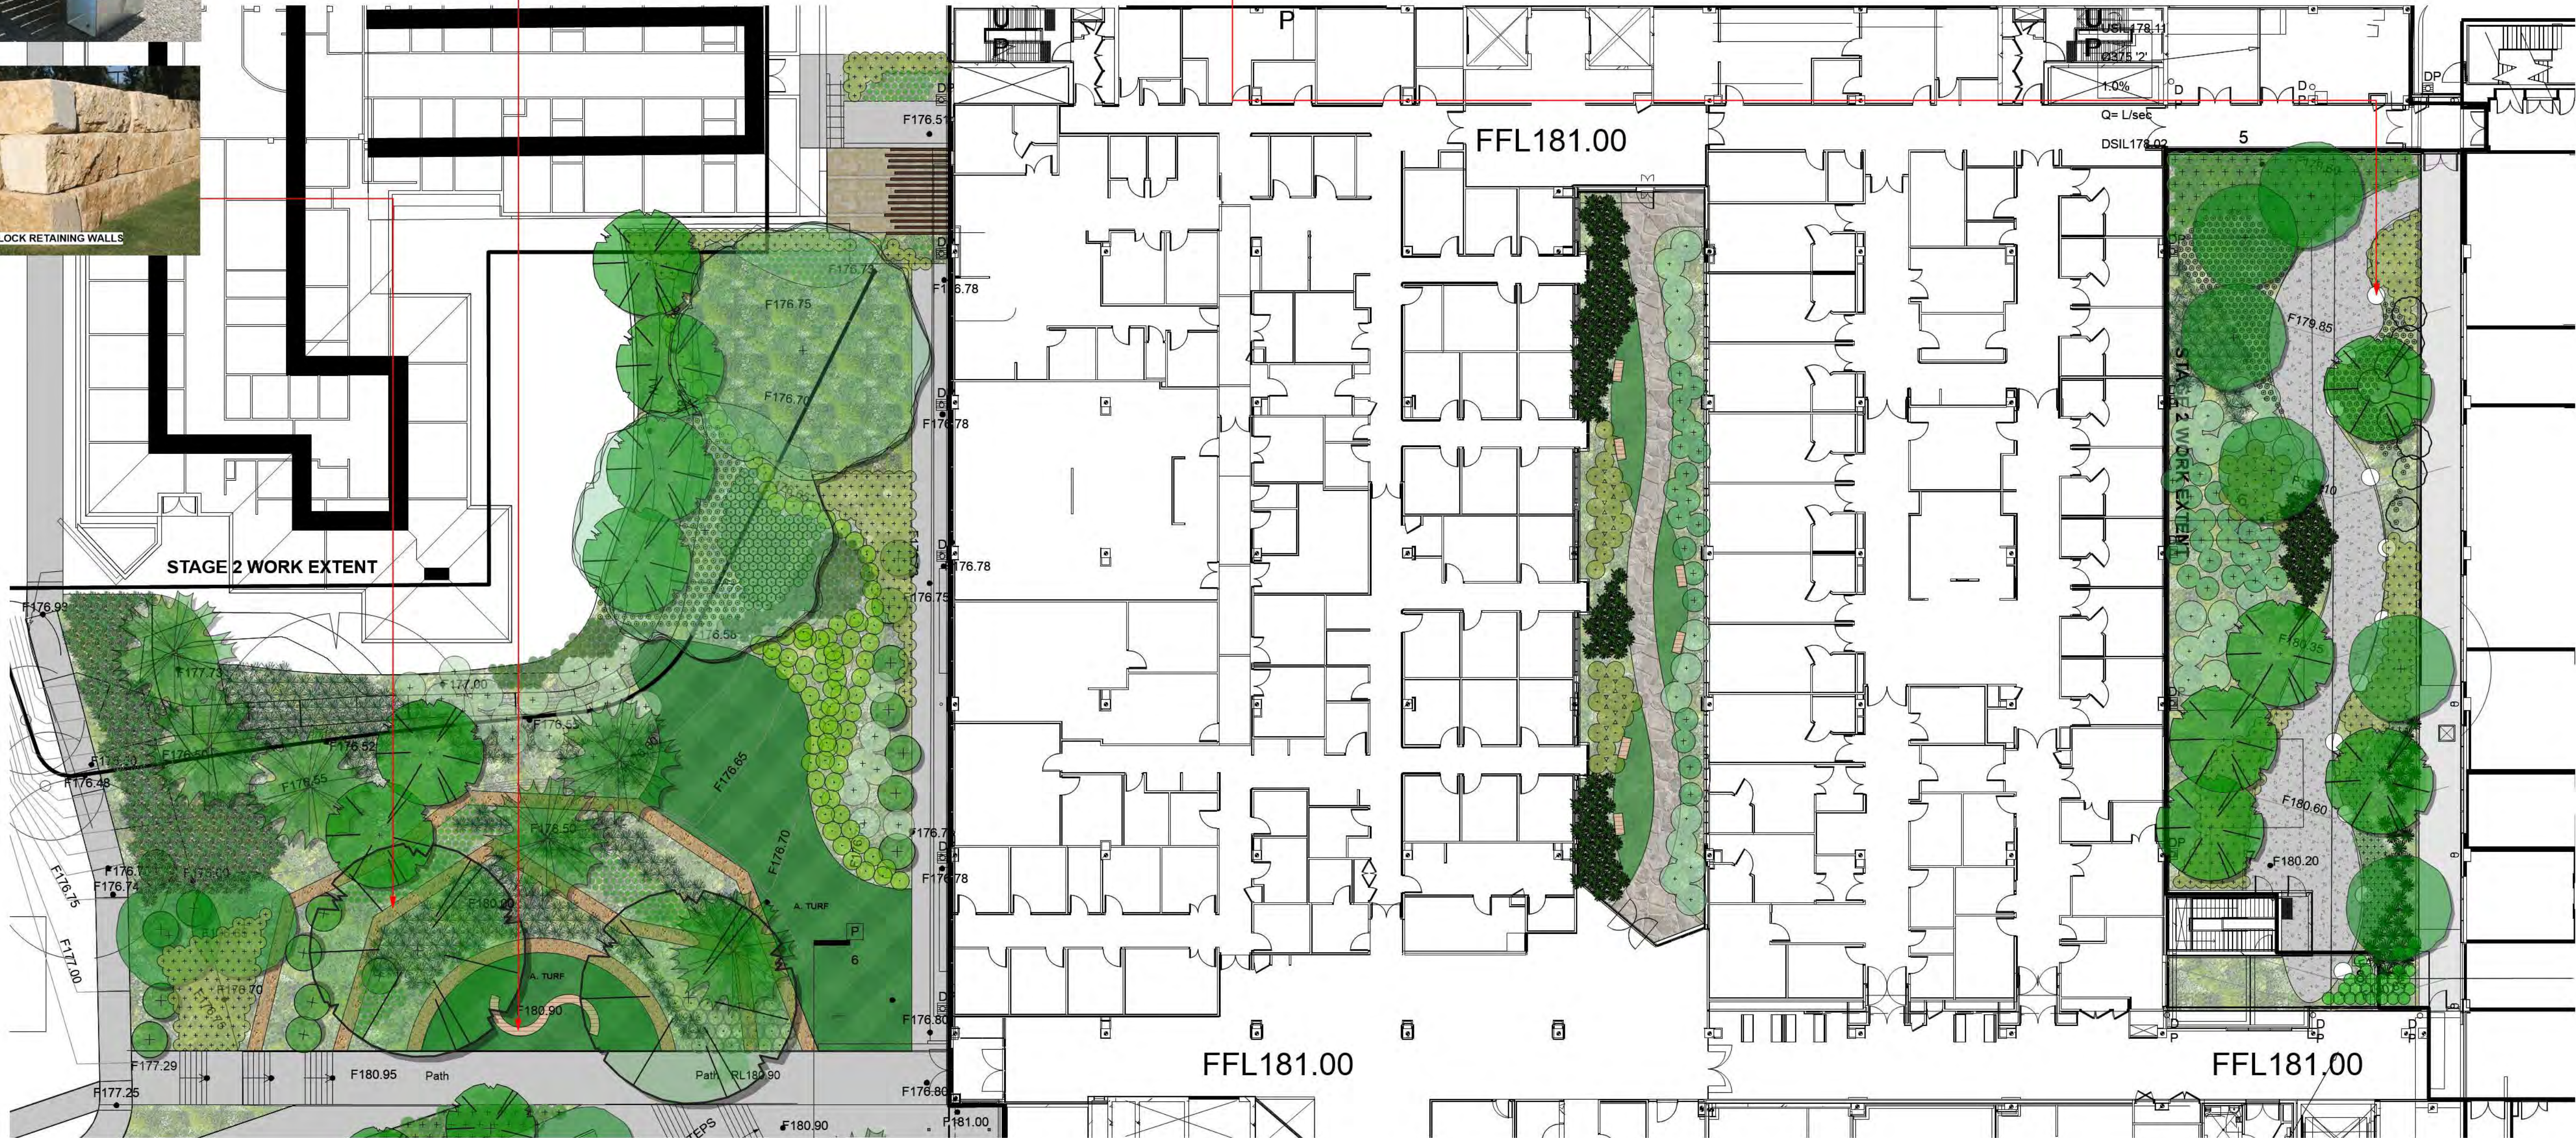

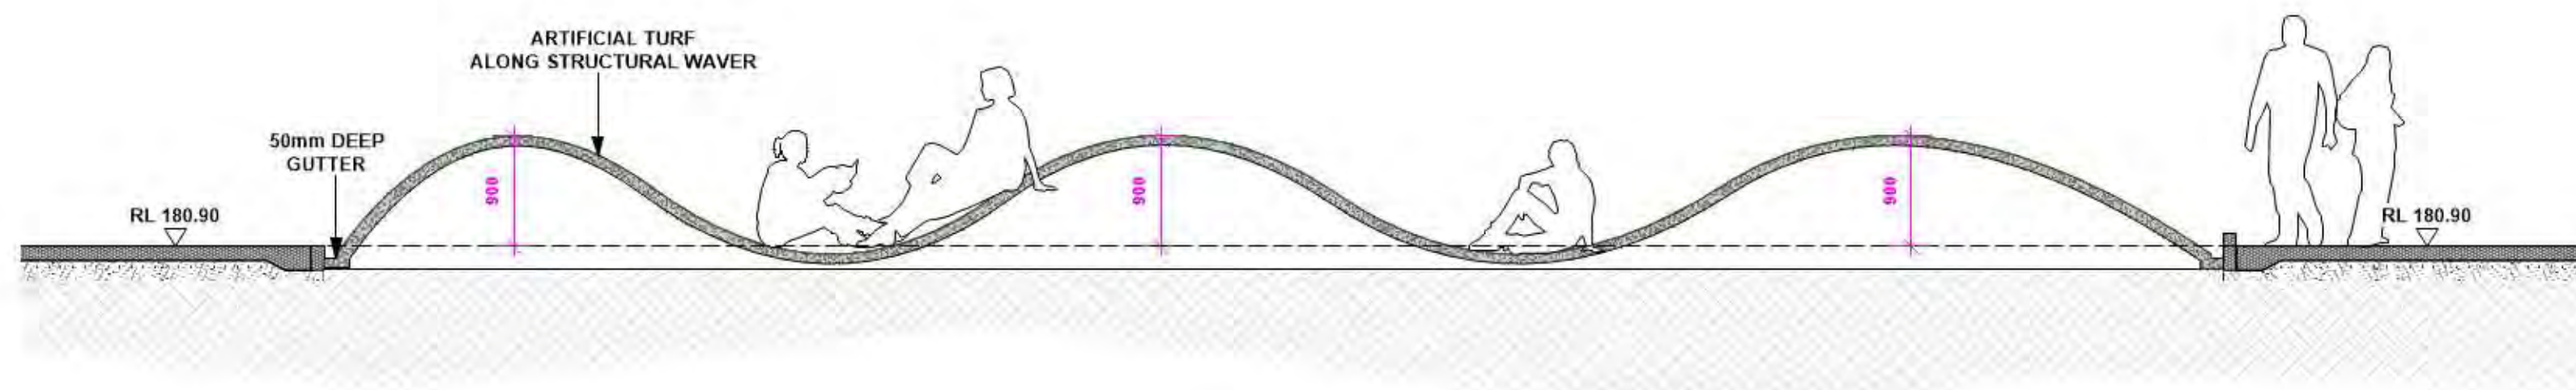

1 **CONCEPT SECTION 1**
SCALE 1:50 (REFER TO L03)

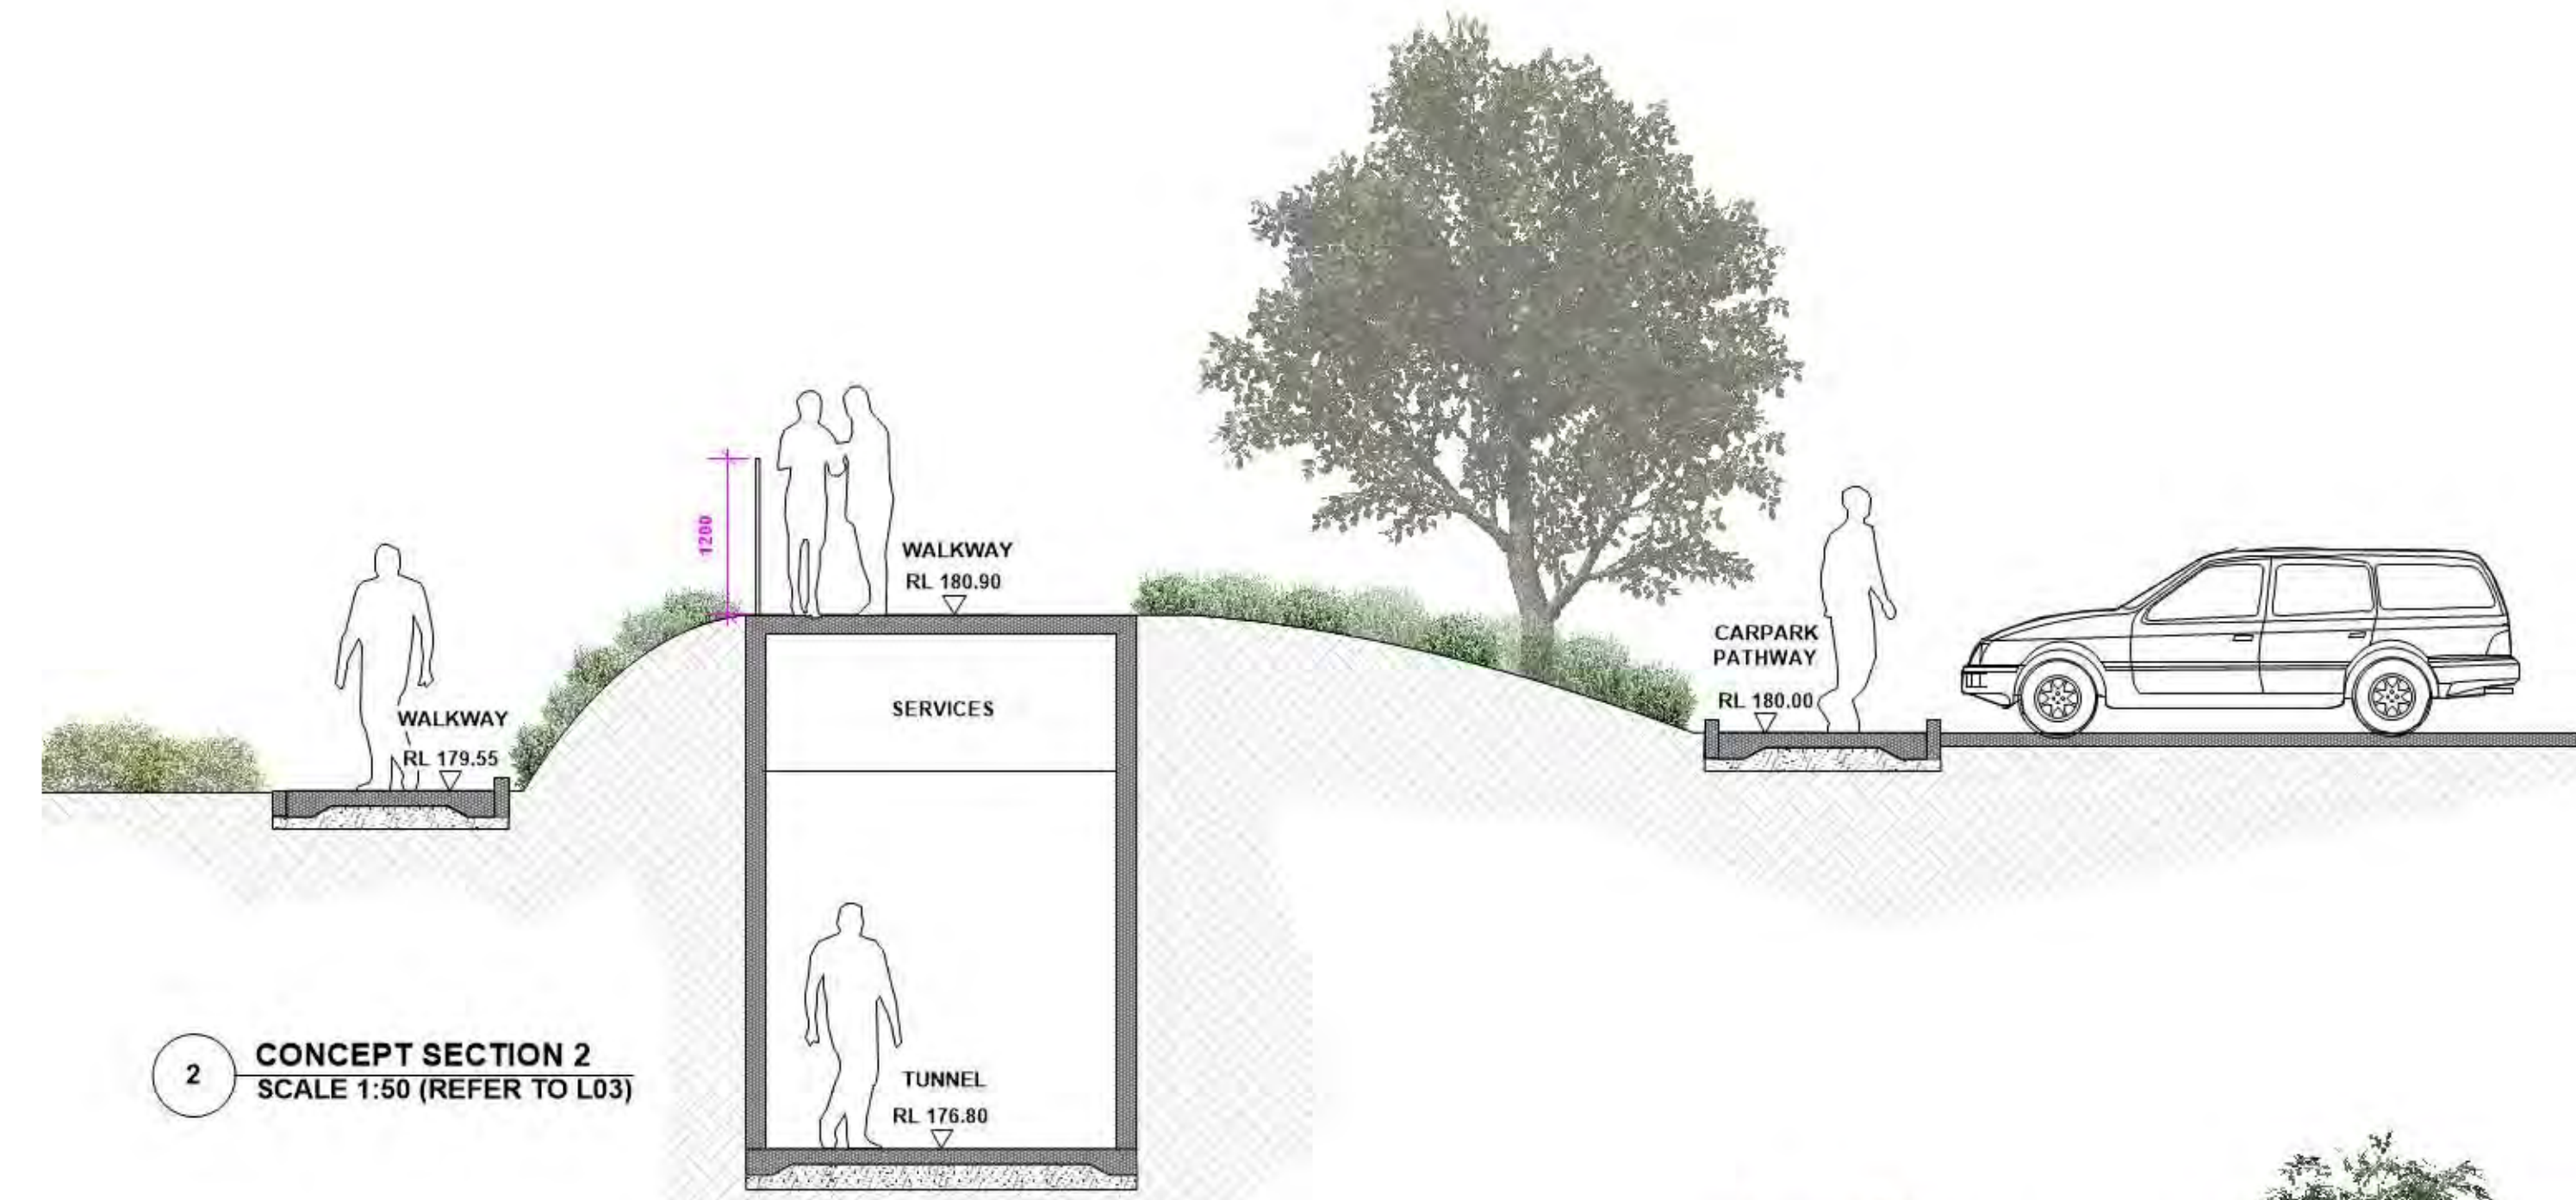

2 **CONCEPT SECTION 2**
SCALE 1:50 (REFER TO L03)



3 **CONCEPT SECTION 3**
SCALE 1:50 (REFER TO L04)

GENERAL NOTES
All work to be carried out in accordance with the Building Code of Australia, all Local and State Government Ordinances, relevant Australian Standards, Local Authorities Regulations and all other relevant Authorities concerned. All structural work and site drainage to be subject to Engineer's details or certification where required by Council. This shall include r.c. slabs and footings, r.c. and steel beams & columns, wind bracing to AS 1170 and AS4055, anchor rods or bolts, tie downs, fixings etc., driveway slabs and drainage to Council's satisfaction. All timbers to be in accordance with SAA Timber Structure Code AS1720 and SAA Timber Framing Code AS 1684. All work to be carried out in a professional and workman- shiplike manner according to the plans and specification.

NOTE
Do not scale off the drawings unless otherwise stated and use figured dimensions in preference.
All dimensions are to be checked and verified on site before the commencement of any work, all dimensions and levels are subject to final survey and set-out
No responsibility will be accepted by Sitedesign for any variations in design, builder's method of construction or materials used, deviation from specification without permission or accepted work practices resulting in inferior construction. Locate and protect all services prior to construction.

COPYRIGHT CLAUSE
This drawing and design is the property of Sitedesign and should not be reproduced either in part or whole without the written consent of this firm.

C	7/9/17	Update Civil Drawing
B	9/8/17	Minor Updates
A	8/8/17	For Review
ISSUE	DATE	COMMENT

AMENDMENTS



ARTIFICIAL GRASS MOUND FOR KIDS PLAY



CORTEN STEEL VERTICAL FENCE & SCREEN - GAP BETWEEN TO BE LESS THAN 100mm



MODWOOD DECKING TO TOP OF MASONRY BLOCK WALL AS BEACH SEATS



CRAZY STONE PAVED PATH



Cordyline Red Sensation
Red Sensation



Alpina caerulea 'Red back'
False cardemon

PERFORATED METAL SCREENS FOR PRIVACY



3 Level 2 Courtyard
Scale: 1:100



Raphis excelza
Lady Palm



Philodendron xanadu
Xanadu

GENERAL NOTES

All work to be carried out in accordance with the Building Code of Australia, all Local and State Government Ordinances, relevant Australian Standards, Local Authorities Regulations and all other relevant Authorities concerned. All structural work and site drainage to be subject to Engineer's details or certification where required by Council. This shall include r.c. slabs and footings, r.c. and steel beams & columns, wind bracing to AS 1170 and AS4055, anchor rods or bolts, tie downs, fixings etc., driveway slabs and drainage to Council's satisfaction. All timbers to be in accordance with SAA Timber Structure Code AS1720 and SAA Timber Framing Code AS 1684. All work to be carried out in a professional and workman- shiplike manner according to the plans and specification.

NOTE

Do not scale off the drawings unless otherwise stated and use figured dimensions in preference.

All dimensions are to be checked and verified on site before the commencement of any work, all dimensions and levels are subject to final survey and set-out

No responsibility will be accepted by Sitedesign for any variations in design, builder's method of construction or materials used, deviation from specification without permission or accepted work practices resulting in inferior construction. Locate and protect all services prior to construction.

COPYRIGHT CLAUSE

This drawing and design is the property of Sitedesign and should not be reproduced either in part or whole without the written consent of this firm.



2 Level 2
Scale: 1:500



Howea forsteriana
Kentia palm



Trachycarpus fortunei
Windmill palm



Bambusa sp.
Slender weaver bambo



Dypsis lutescens
Golden cane palm



Blechnum 'Silver lady'
Fishbone water fern



Philodendron congo
Rojo philodendron

C	7/9/17	Update Civil Drawing
B	9/8/17	Minor Updates
A	7/8/17	Concept Design for Review
ISSUE	DATE	COMMENT

AMENDMENTS

creating places to
live in and enjoy

LANDSCAPE ARCHITECTS // CONSTRUCTION // MAINTENANCE // IRRIGATION

**SITEDESIGN
+STUDIOS**

SYDNEY NORTH STUDIO
PO Box 265
SEAFORTH NSW 2092
0417685846
p 1300 22 44 55
info@sdstudios.com.au
www.sdstudios.com.au

Project **HORNSBY KU-RING-GAI HOSPITAL STAGE 2**
Address **PALMERSTON ROAD HORNSBY NSW 2070**
Drawing Title **LEVEL 2 COURTYARD**
Client **NSW HEALTH INFRASTRUCTURE**

Scale: 1:100@A3

Drawing No. **1032**

Page
L06 C

TREES



GENERAL NOTES
All work to be carried out in accordance with the Building Code of Australia, all Local and State Government Ordinances, relevant Australian Standards, Local Authorities Regulations and all other relevant Authorities concerned. All structural work and site drainage to be subject to Engineer's details or certification where required by Council. This shall include r.c. slabs and footings, r.c. and steel beams & columns, wind bracing to AS 1170 and AS4055, anchor rods or bolts, tie downs, fixings etc., driveway slabs and drainage to Council's satisfaction. All timbers to be in accordance with SAA Timber Structure Code AS1720 and SAA Timber Framing Code AS 1684. All work to be carried out in a professional and workman- shiplike manner in accordance to the plans and specification.
All dimensions are to be checked and verified on site before the commencement of any work, all dimensions and levels are subject to final survey and set-out.
Sitedesign will be accepted by Sitedesign for any variations in design, method of construction or materials used, deviation from specification without permission or accepted work practices resulting in construction. Locate and protect all services prior to construction.
RIGHTS
Sitedesign and design is the property of Sitedesign and should not be reproduced either in part or whole without the written consent of this firm.

SHRUBS & PALMS



GROUNDCOVERS



C	7/9/17	Update Civil Drawing
B	9/8/17	Minor Update
A	7/8/17	Concept Design for Review
ISSUE	DATE	COMMENT

AMENDMENTS