


20/03/2017 11:02:48 AM C:\Users\james\Documents\44444_4_02_Stage2_Construction

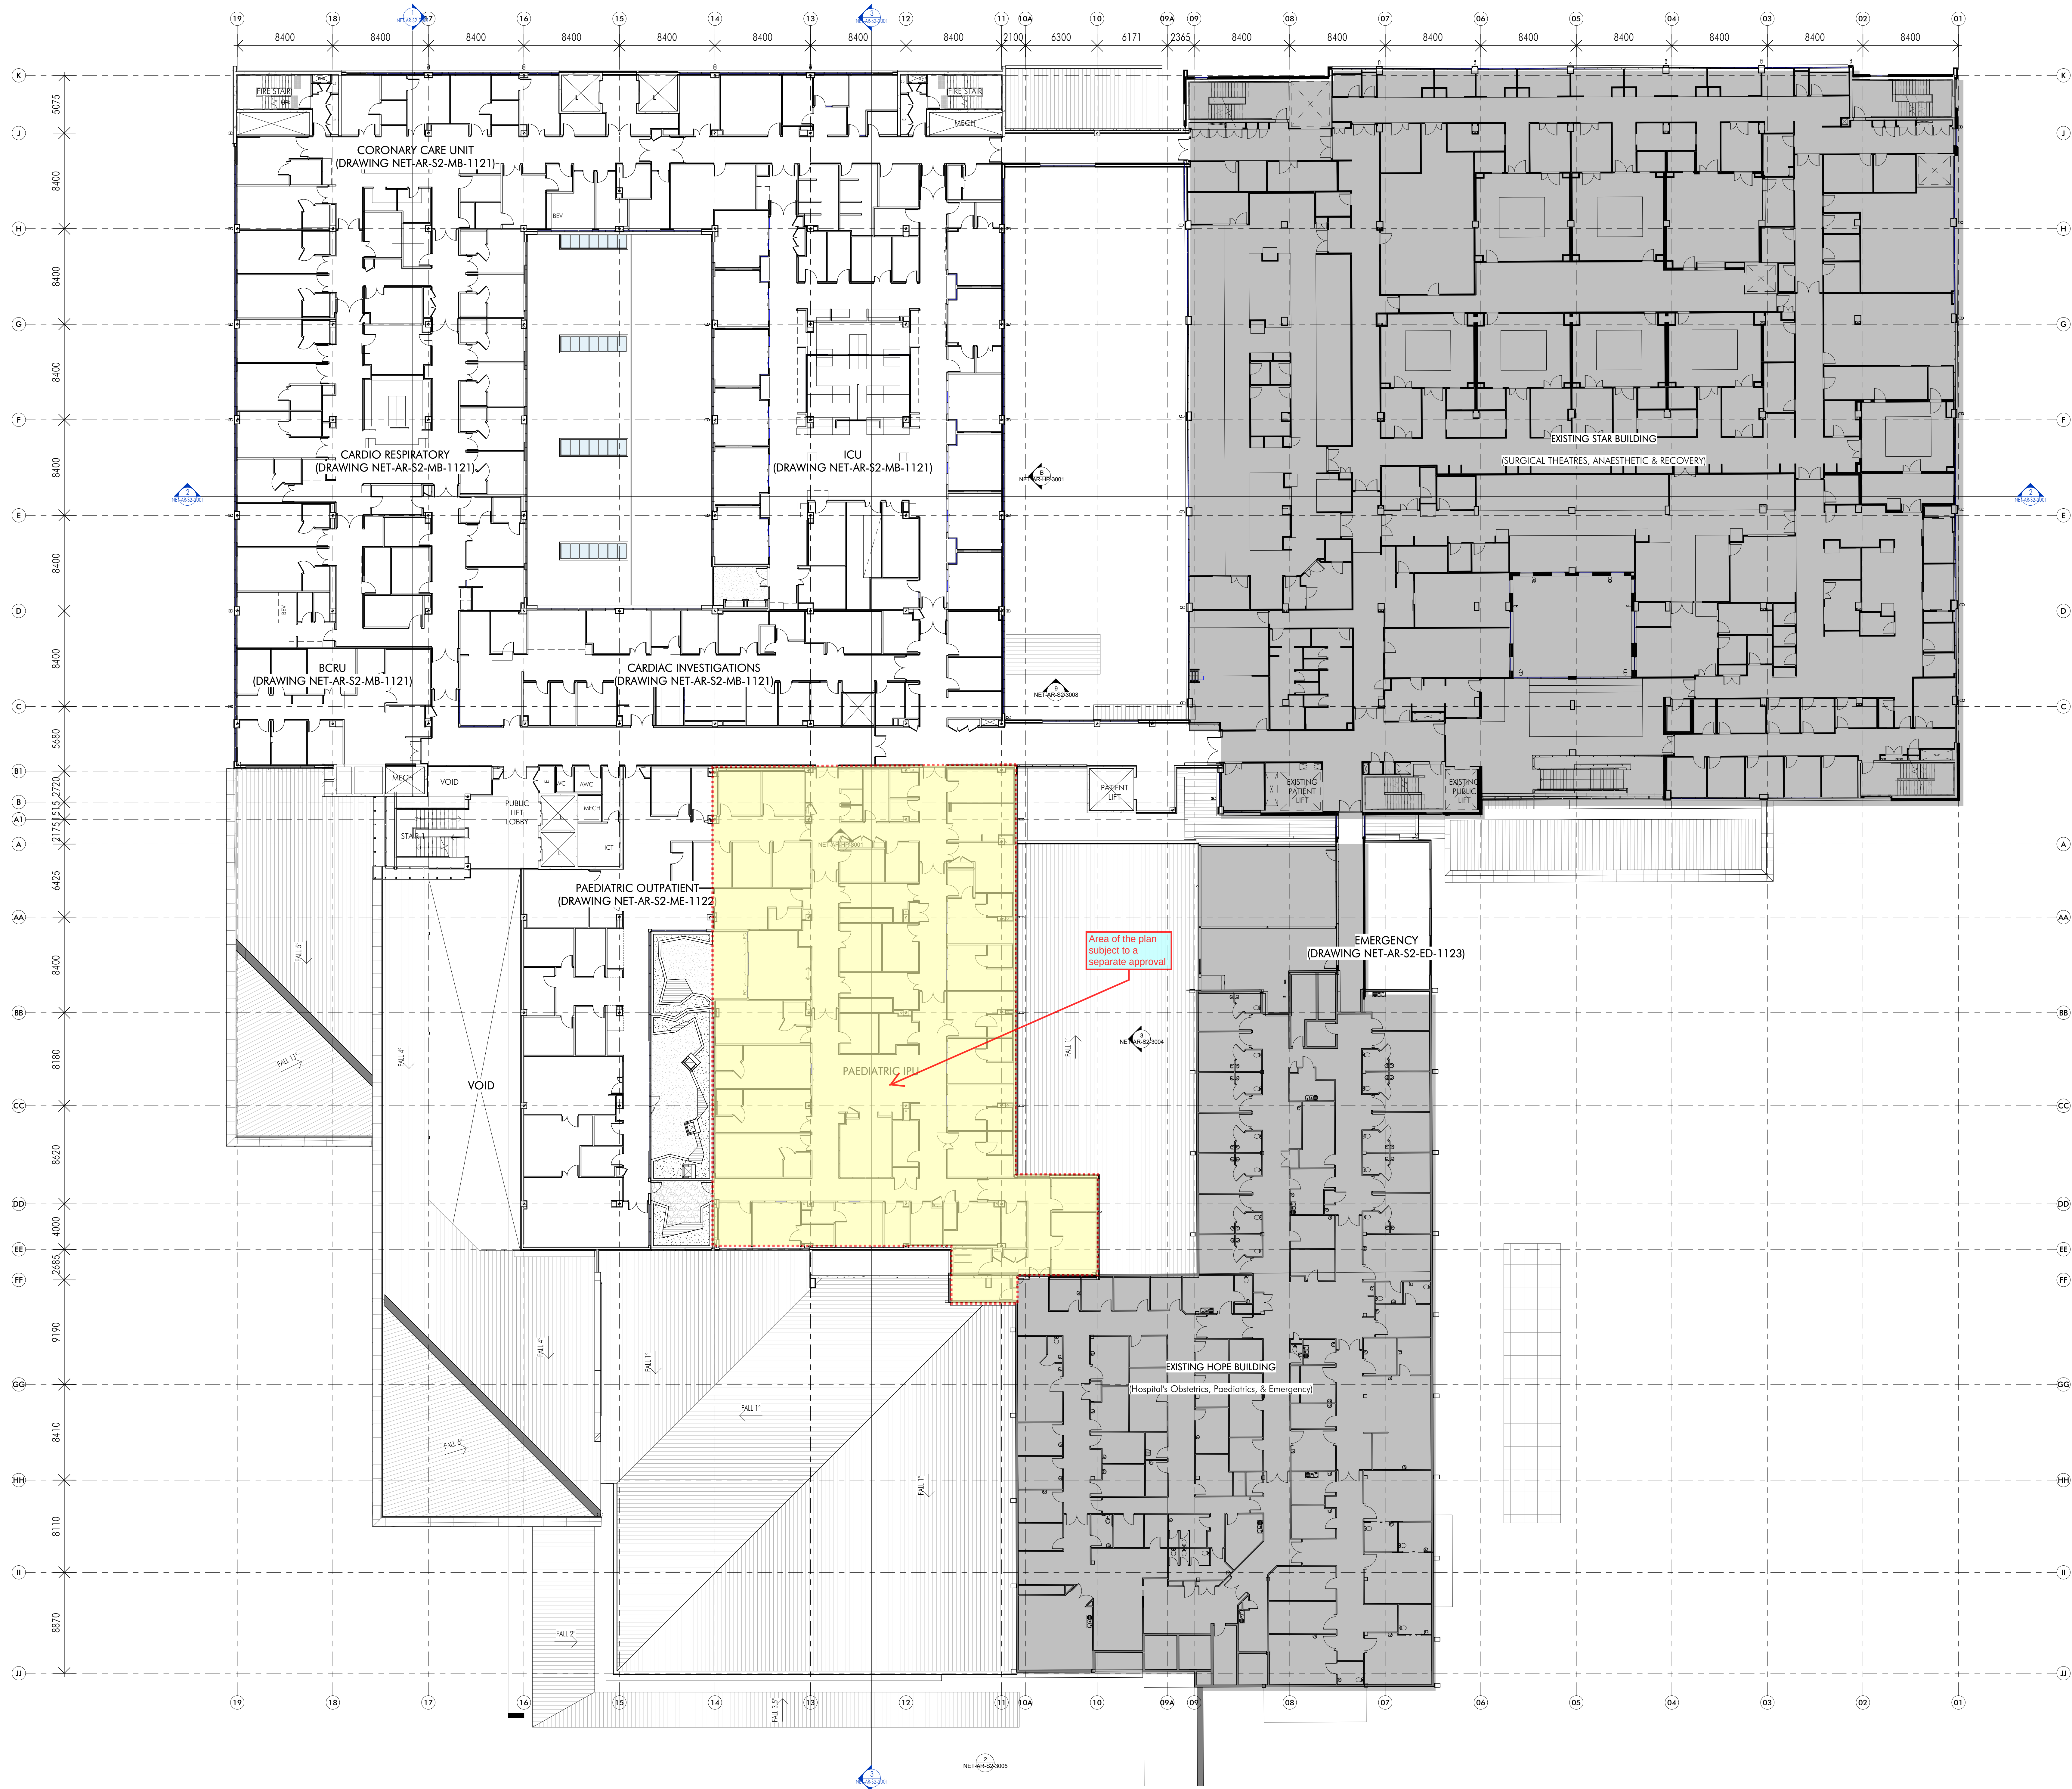

Revision and/or amendments shall be made of project documents before commencing on site work or other activities. Revised documents shall be provided to all stakeholders. All documents shall be approved by the relevant authority before use. All documents shall be approved by the relevant authority before use.

Rev No

Rev No	Description	Date
1	Issued for Tender	10.08.17
2	Issued for TENDER	10.08.17
3	Changes included for coordination	21.08.17
4	Issued for Construction	26.07.17

LEGEND

Project: Acute Care, Level 2, 4th Floor, 1000m Street, Fortitude Valley

Project Manager: APP Corporation Pty Ltd
Address: PO Box 1075, North Sydney

Client & Investor: STERIS VARMING AUSTRALIA PTY LTD
Address: Level 10, 1000m Street, Fortitude Valley

STEENSEN VARMING

Client: NSW HEALTH INFRASTRUCTURE

Project: HORNSBY KU-RING-GAI HOSPITAL STAGE 2
Address: 1000m Street, Hornsby NSW 2077

Level: LEVEL 2 - OVERALL PLAN

Drawn	Checked	Drawn	Scale
Author	Checker	AD	1:200

Number: NET-AR-S2-1021

Sheet: 4

nettletontribe

nettletontribe partnership pty ltd ABN 58 161 683 122
117 Willoughby Road, Crows Nest, NSW 2055
t +61 2 9431 6131
e info@nettletontribe.com.au w nettletontribe.com.au

For Tender

NOT FOR CONSTRUCTION